



1
1/4" = 1'-0"


0 2 4 8
SCALE: 1/4" = 1'-0"

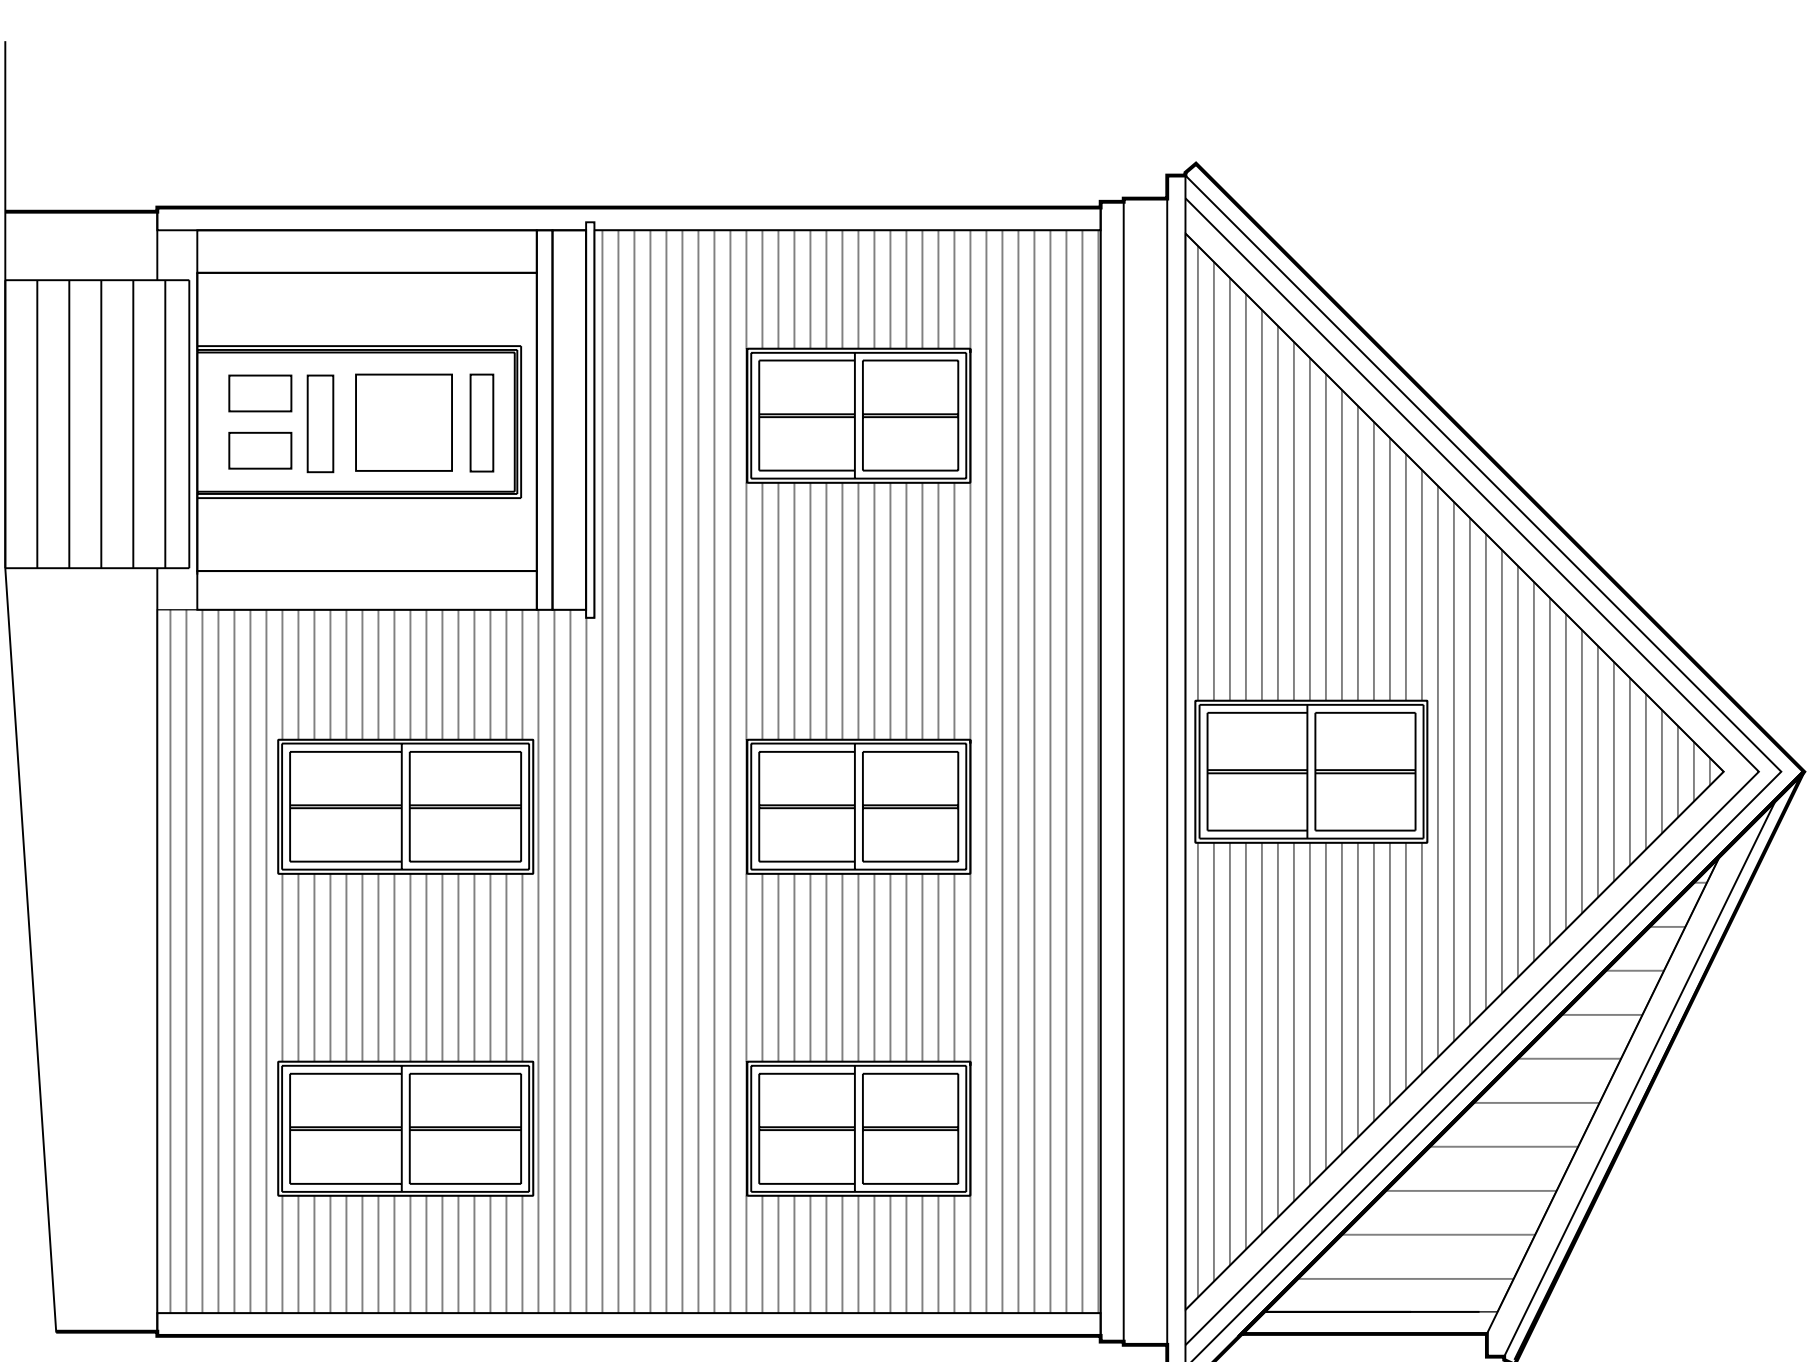

2
1/4" = 1'-0"

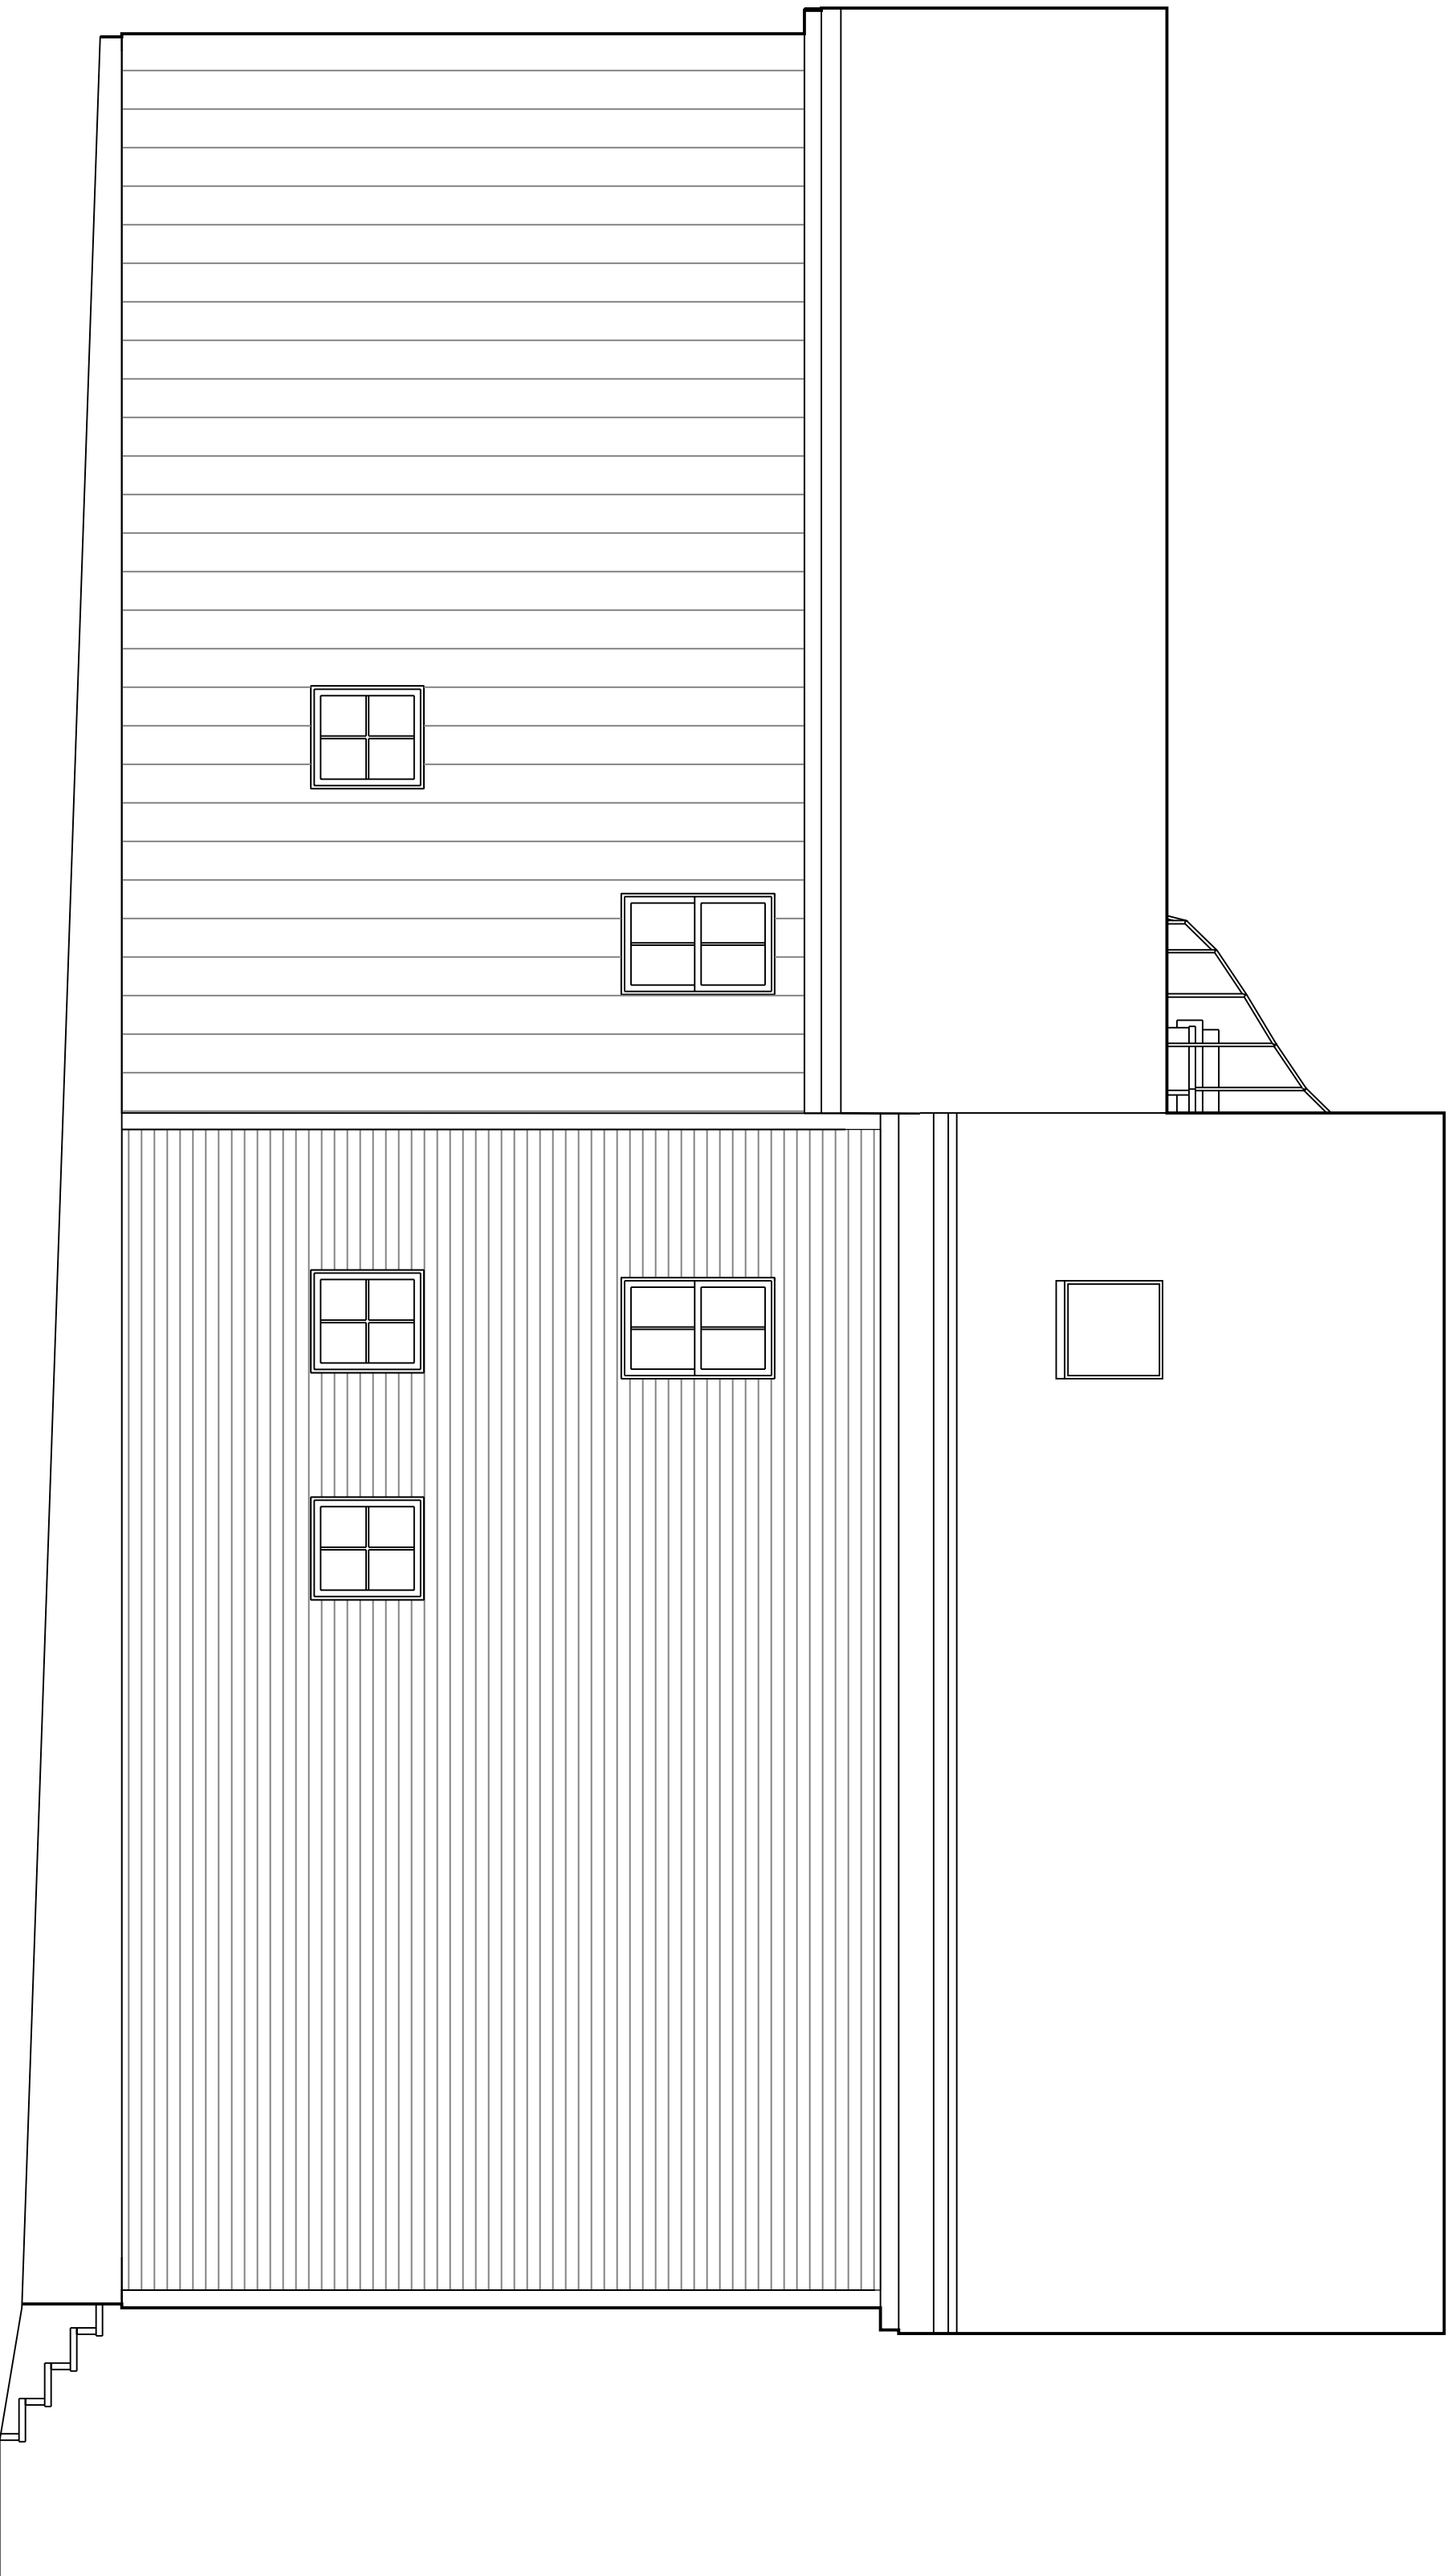

3
1/4" = 1'-0"

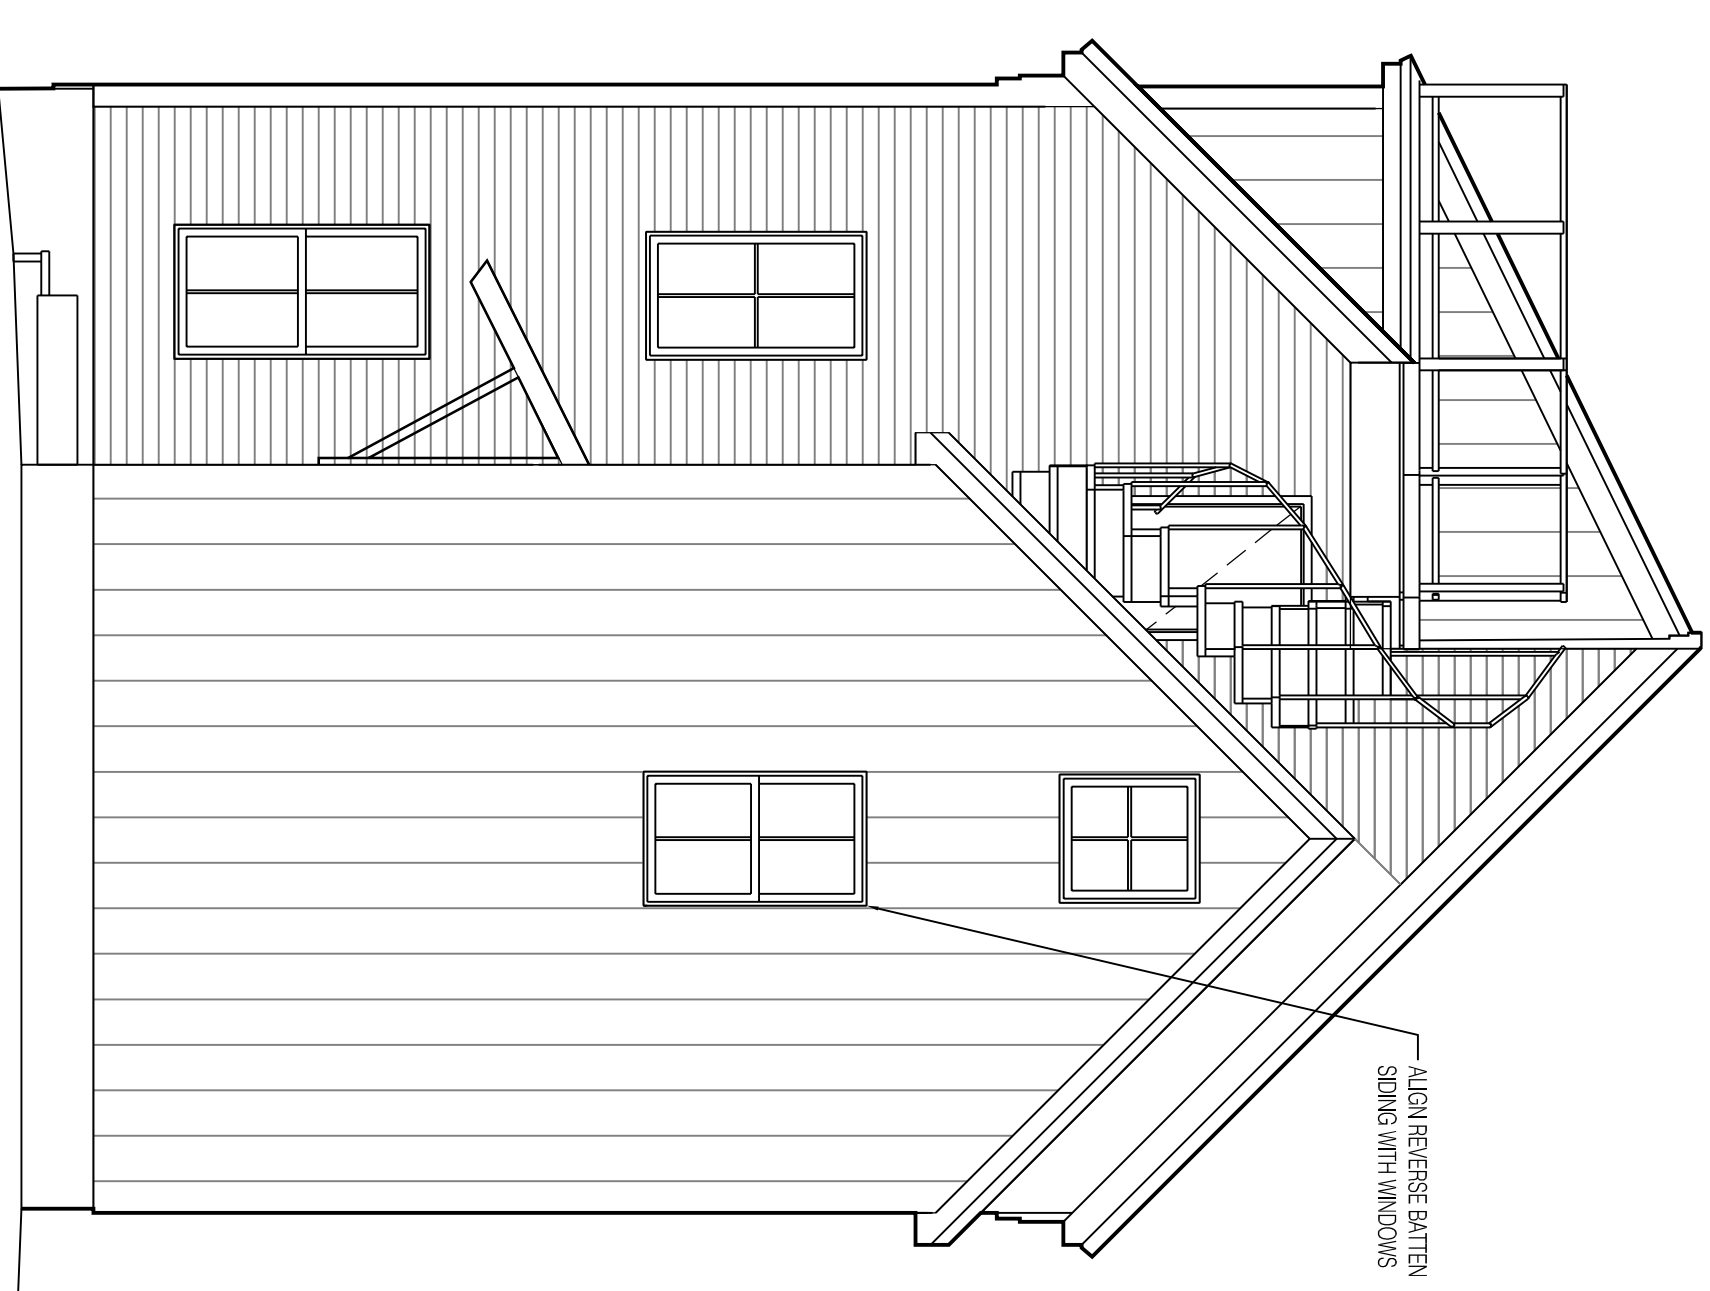

4
1/4" = 1'-0"

PROSPECT

RD

DESIGN

58 FORE ST. PORTLAND, ME
www.prospectdesign.me
T: 207-749-7400

29 ATLANTIC

SUSAN GRISANTI
75 MARKET STREET, SUITE 203, PORTLAND, ME

PERMIT SET

ELEVATIONS

SHEET TITLE

REVISION

DRAWN BY: BB

DATE: January 6, 2014

A-201