


3 SECTION AT DECK ACCESS
1/2" = 1'-0"
SCALE: 1/2" = 1'-0"

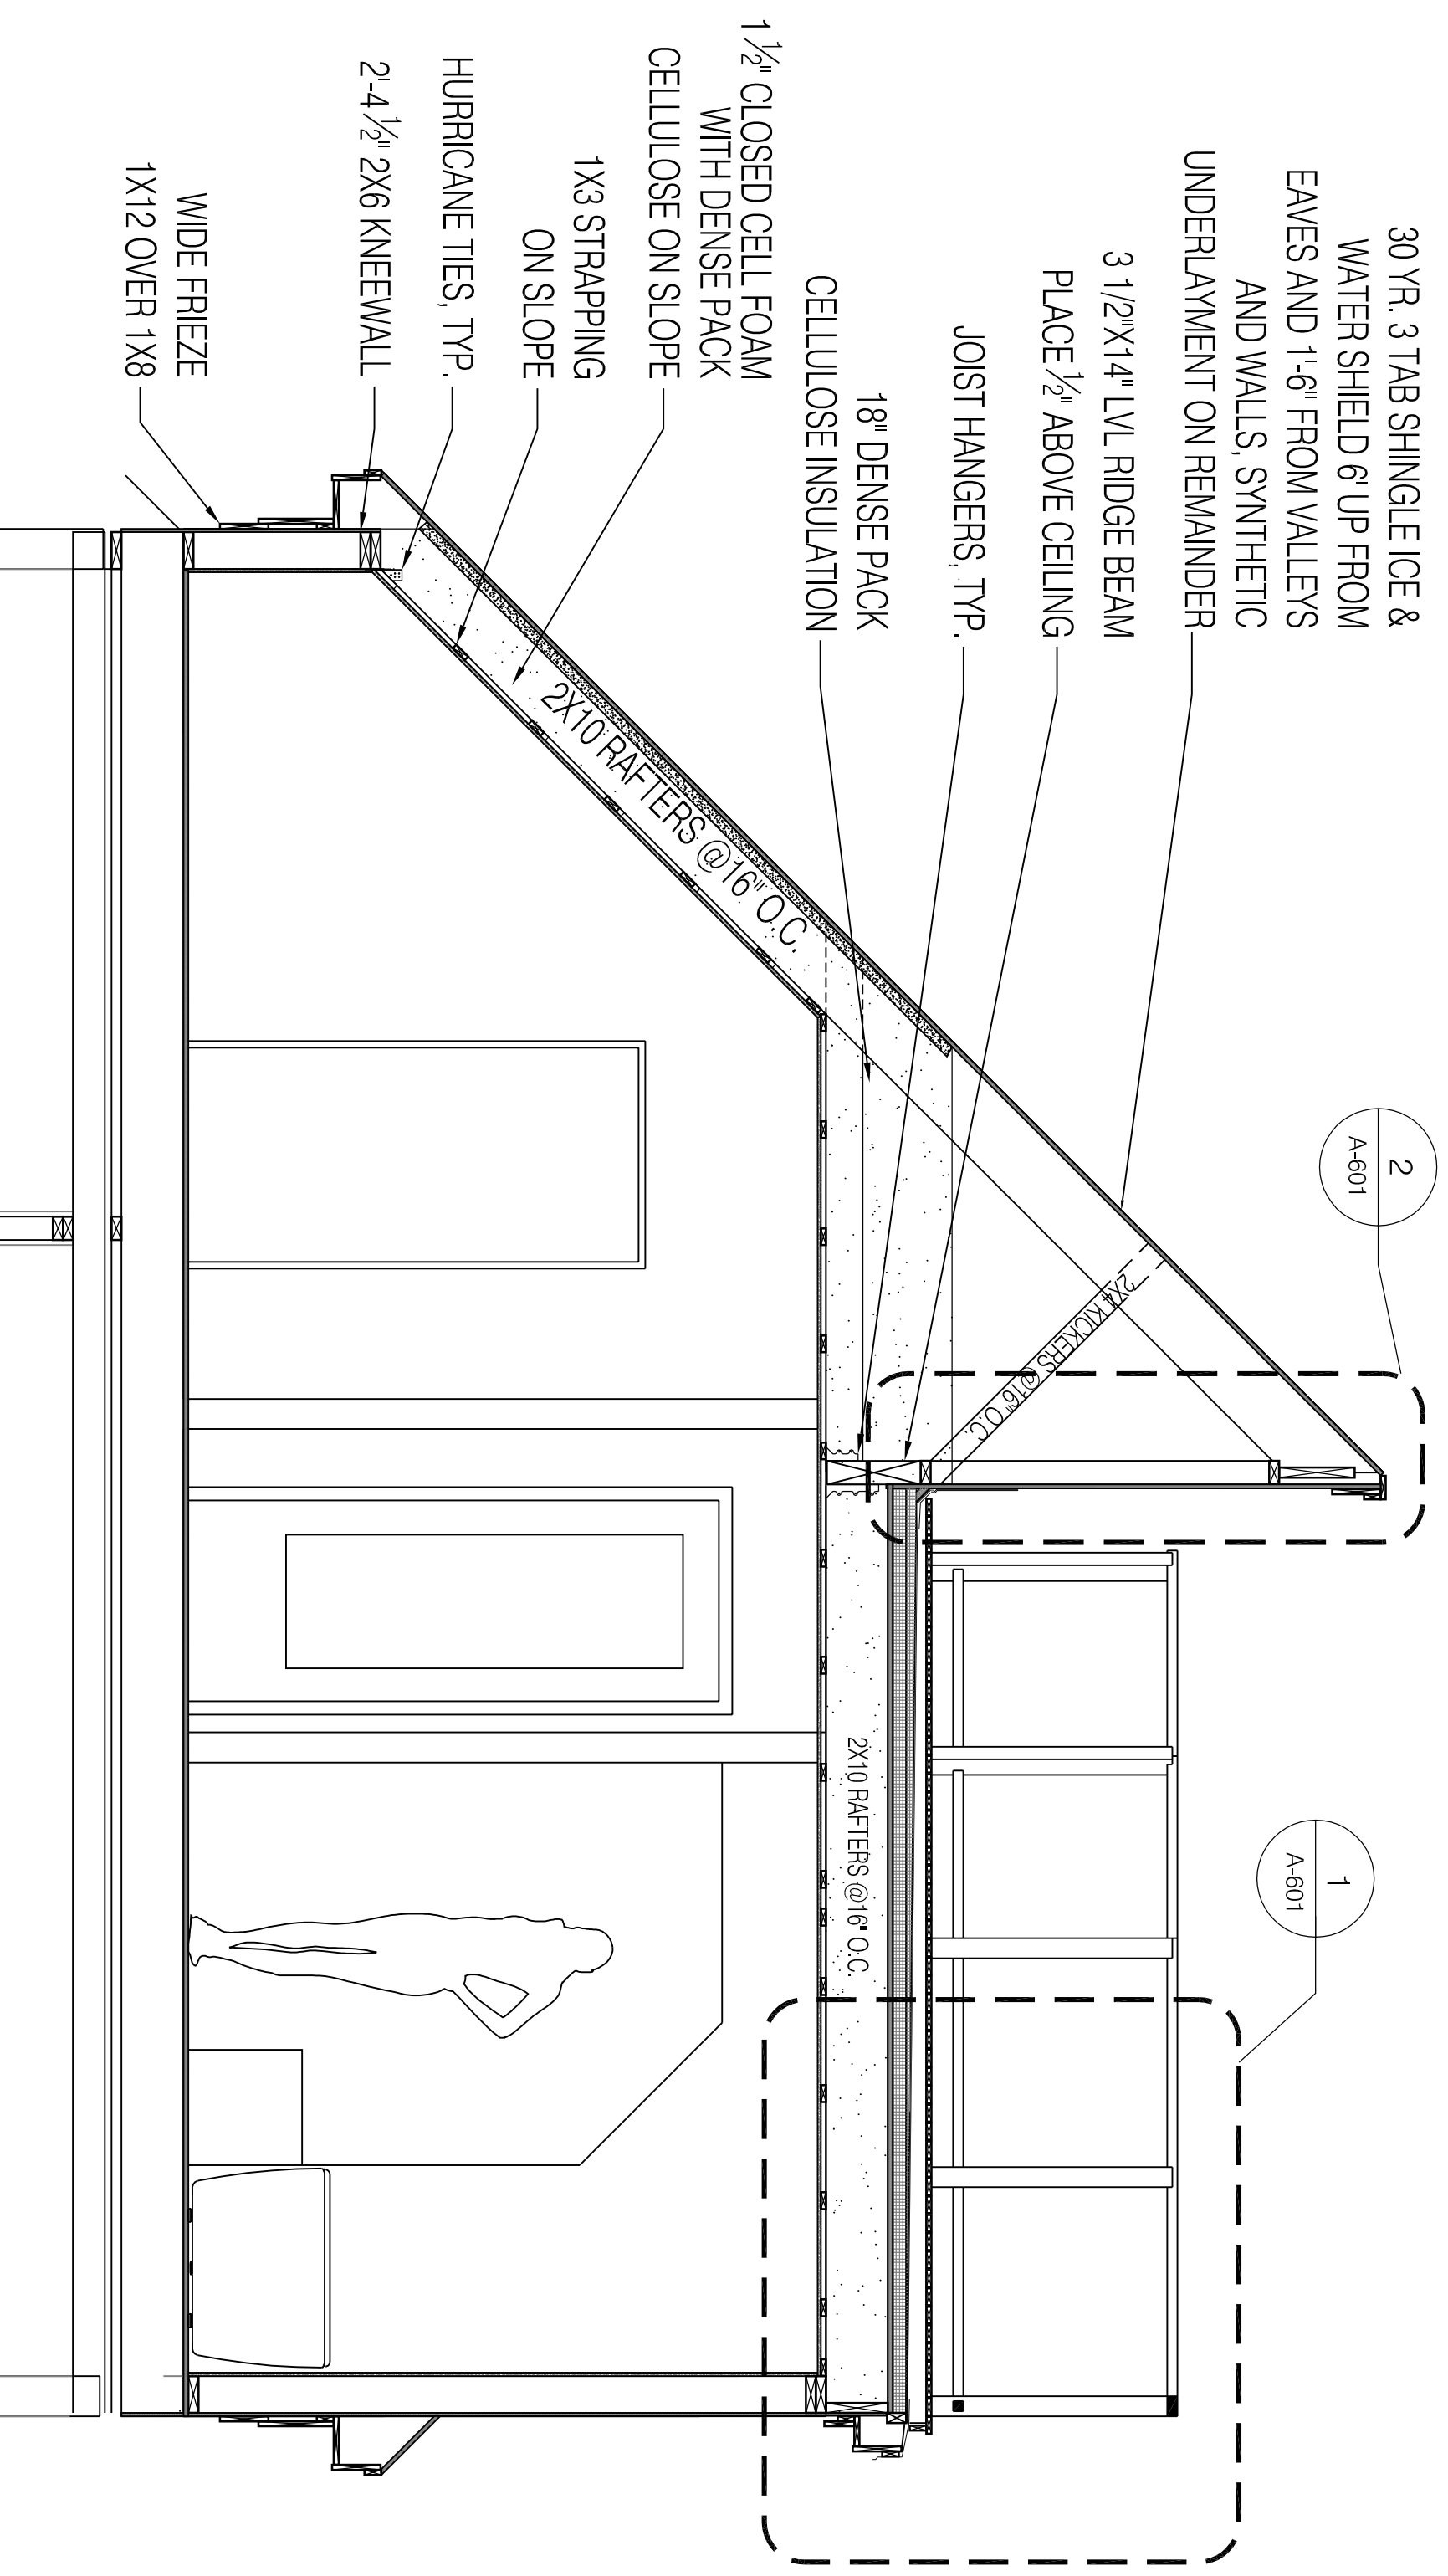

2 FLAT ROOF FRAMING SECTION
1/2" = 1'-0"
SCALE: 1/2" = 1'-0"

PROSPECT

 DESIGN
 58 FONE ST. PORTLAND, ME
 WWW.PROSPECTDESIGN.ME
 T. 207-749-7400

29 ATLANTIC
 29 ATLANTIC AVENUE
 SUSAN GRISANTI

THIRD FLOOR SECTIONS

75 Market Street, Suite 203, Portland, ME

REVISION	SHEET TITLE

DRAWN BY:
DATE:

A-302