



1
1/4" = 1'-0"


0 2 4 8
SCALE: 1/4" = 1'-0"

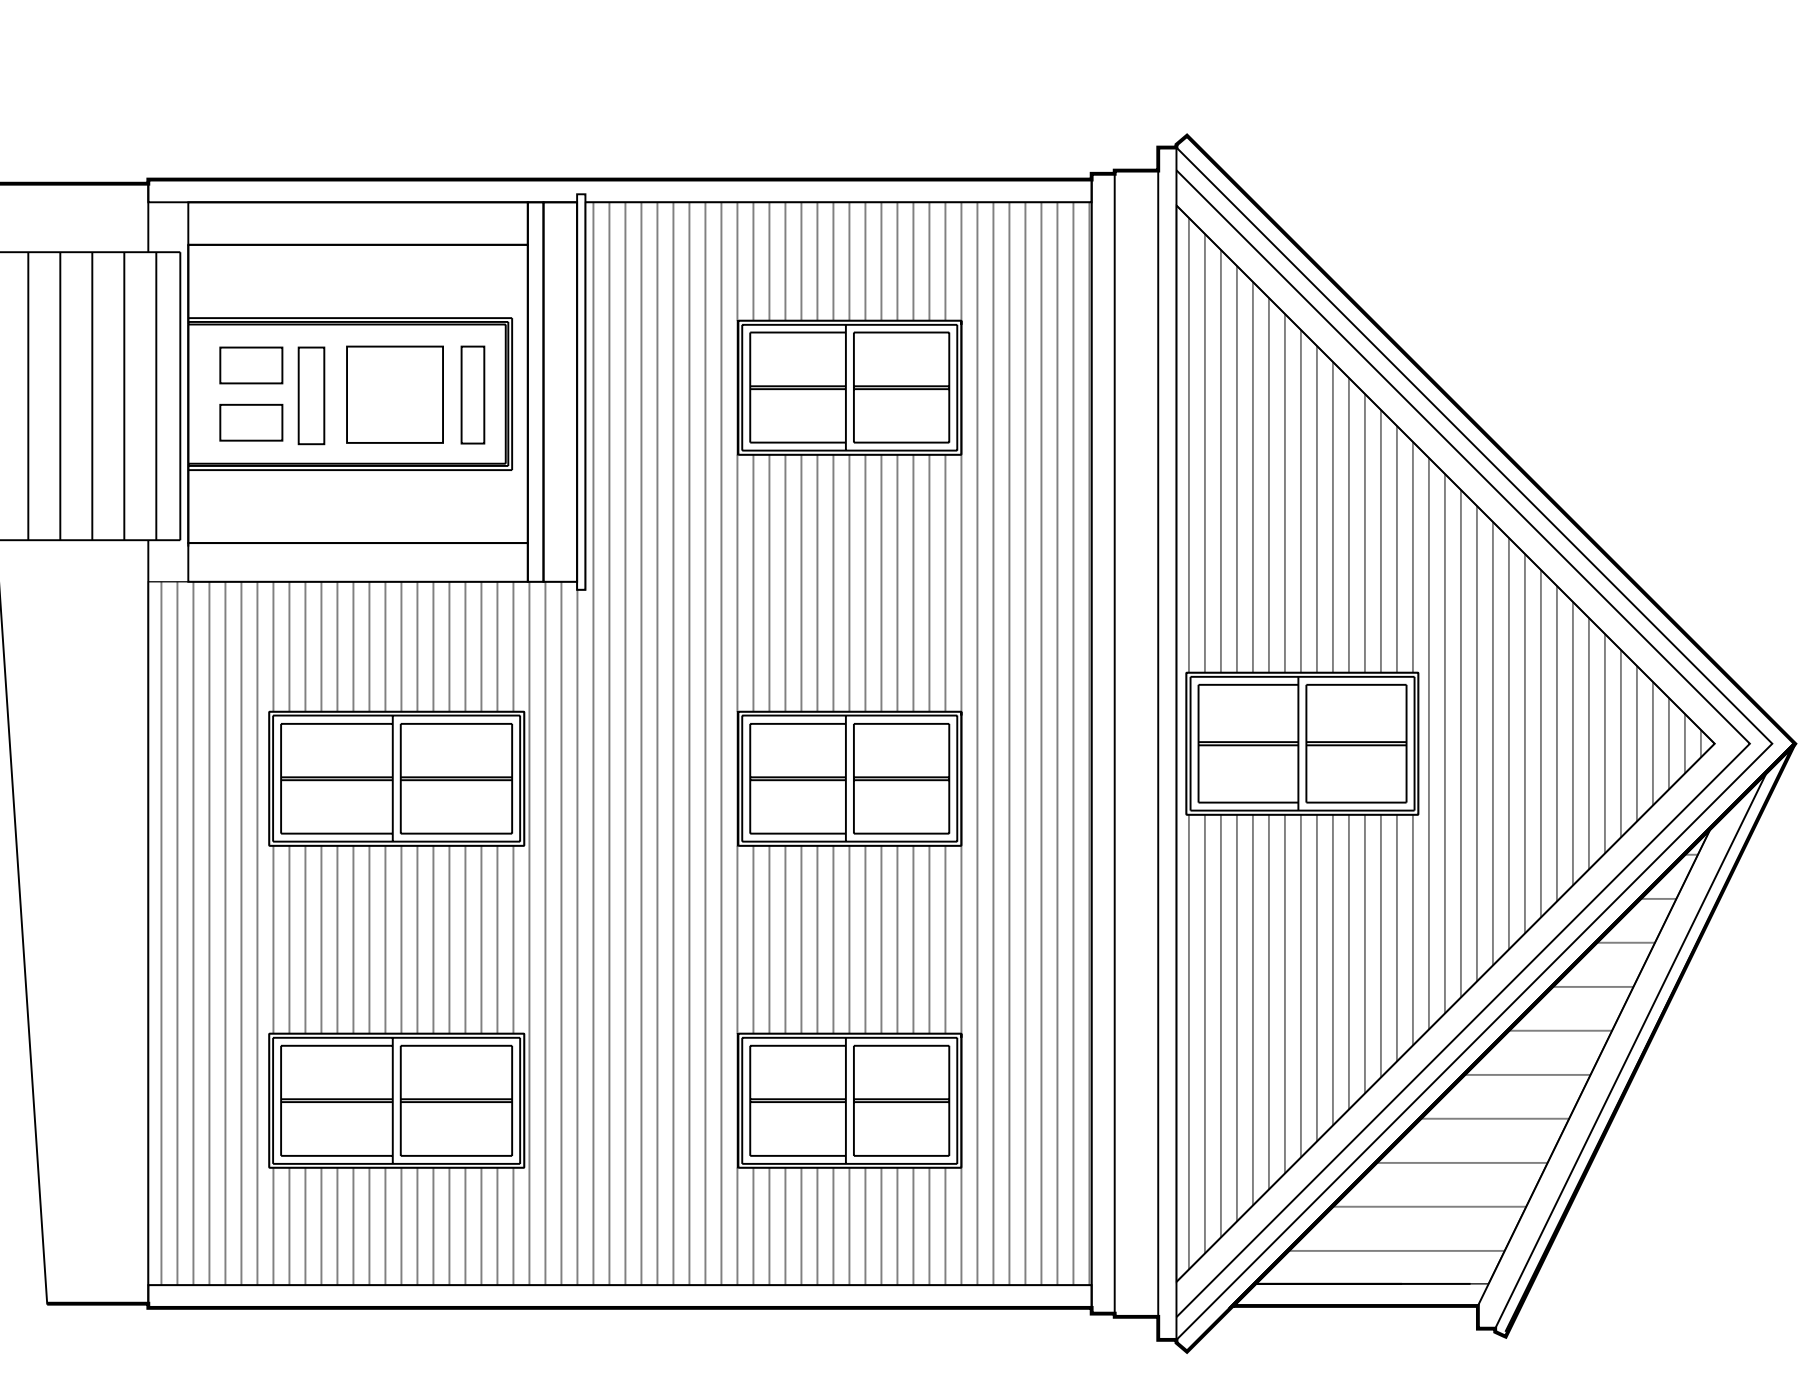

2
1/4" = 1'-0"

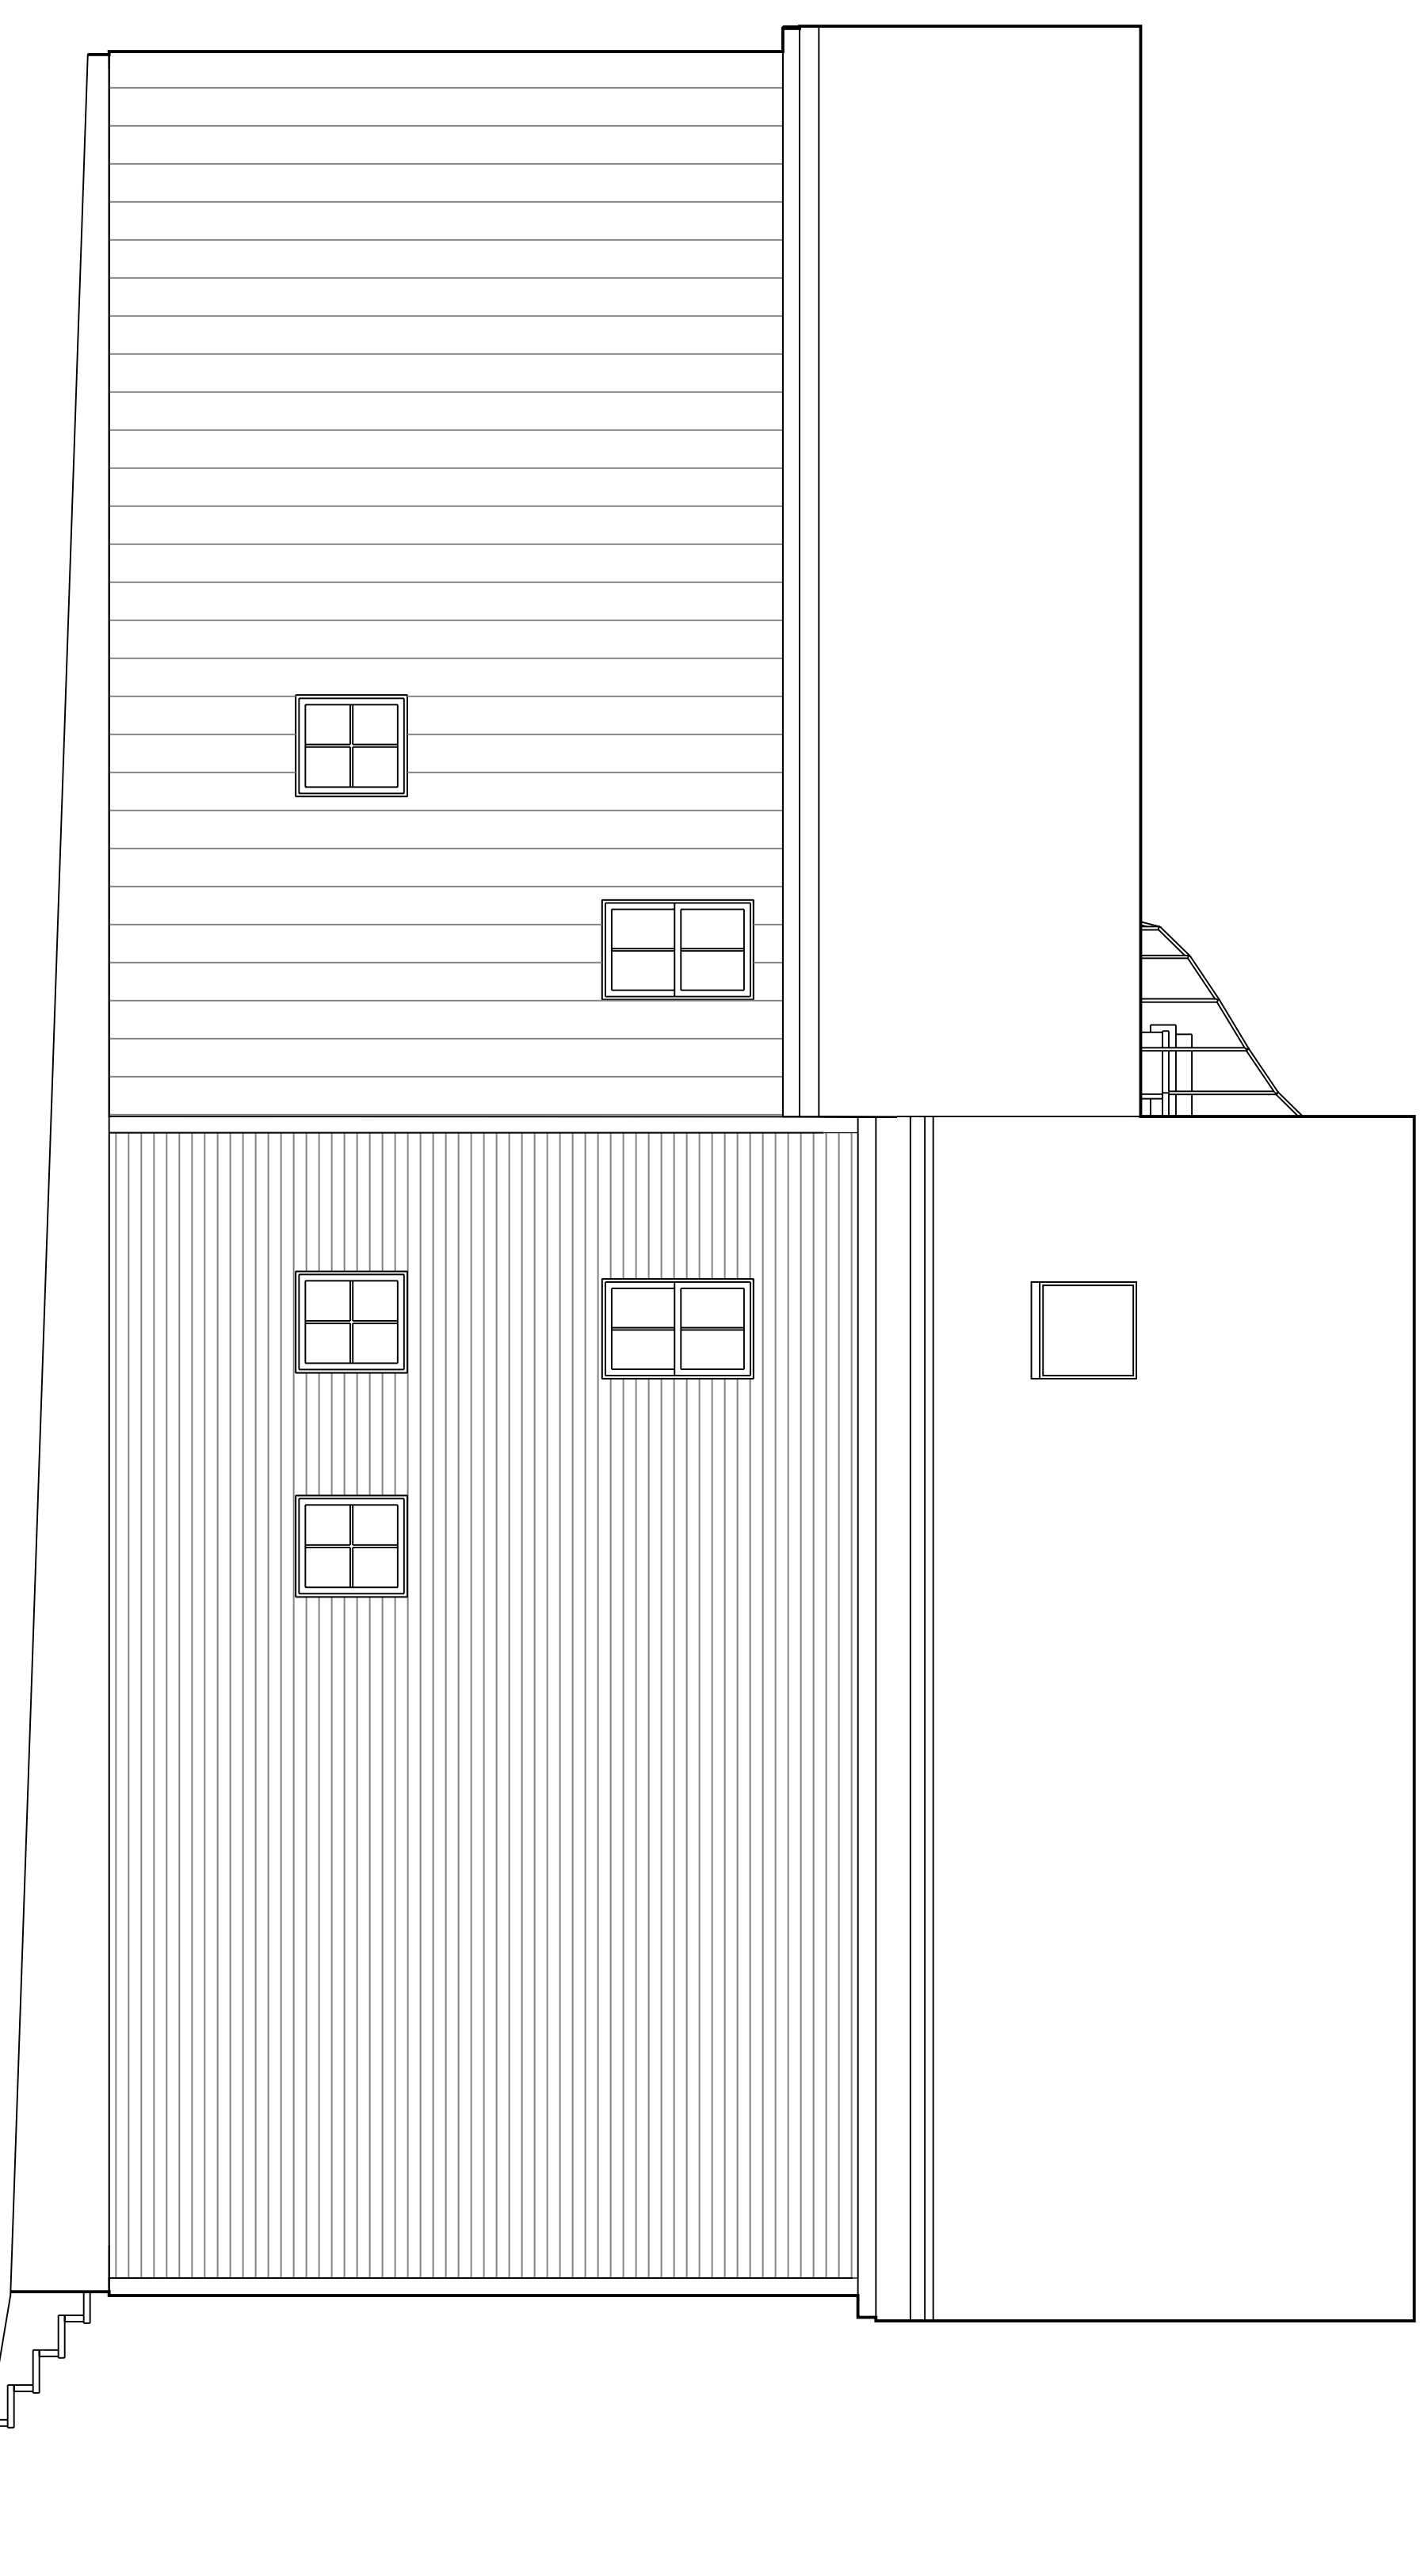

3
1/4" = 1'-0"

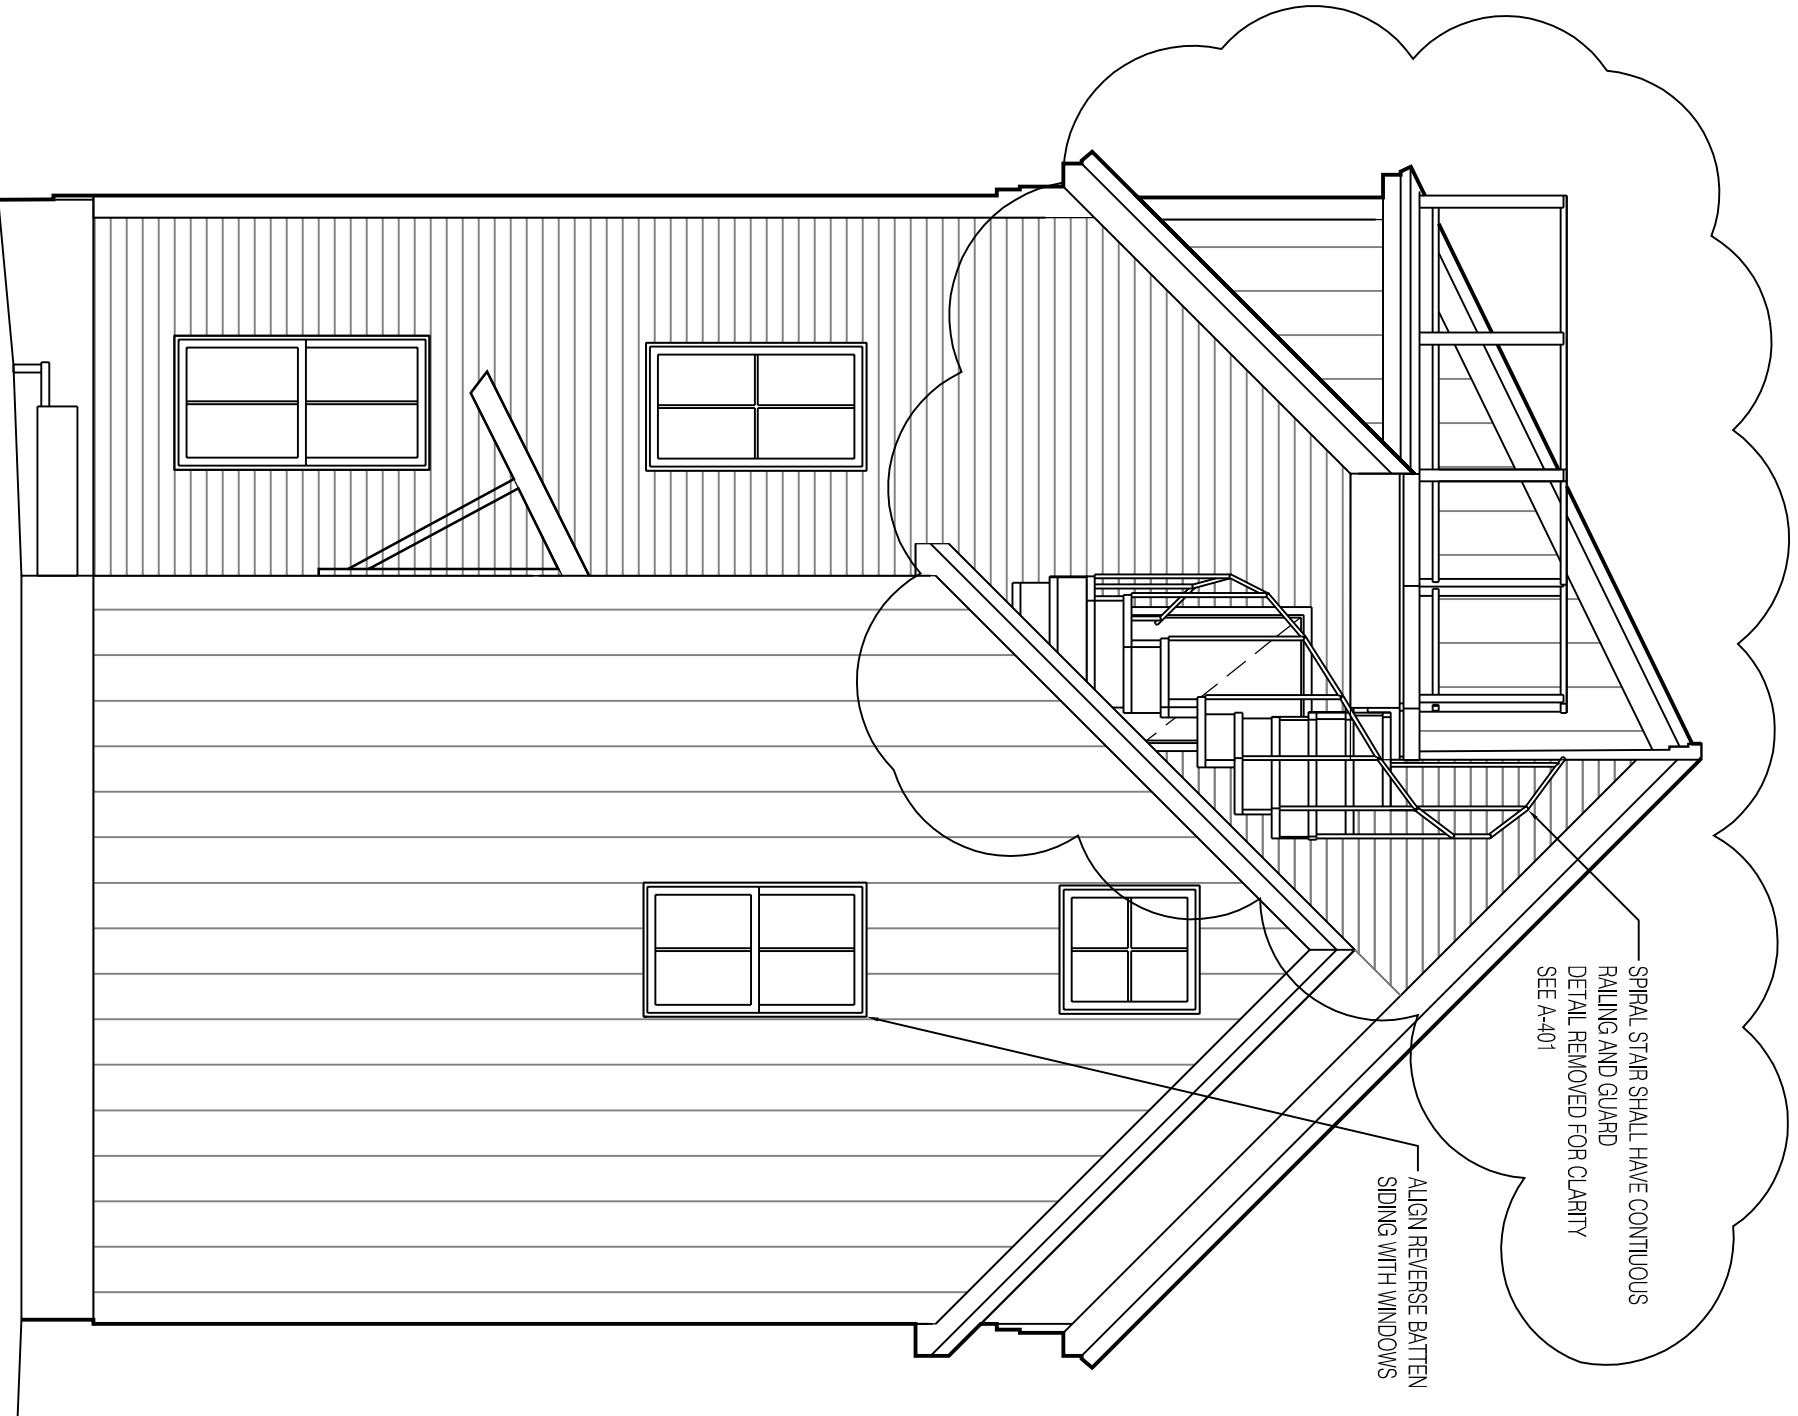

4
1/4" = 1'-0"

PROSPECT



DESIGN

58 FORE ST. PORTLAND, ME
www.prospectdesign.me
T: 207-749-7400

29 ATLANTIC
SUSAN GRISANTI
75 MARKET STREET, SUITE 203, PORTLAND, ME

ELEVATIONS

PERMIT SET

SHEET TITLE	ELEVATIONS
REVISION	
DATE:	APR/29/2014
DRAWN BY:	BB

A-201