



1 STAIR DETAIL
1" = 1'-0"

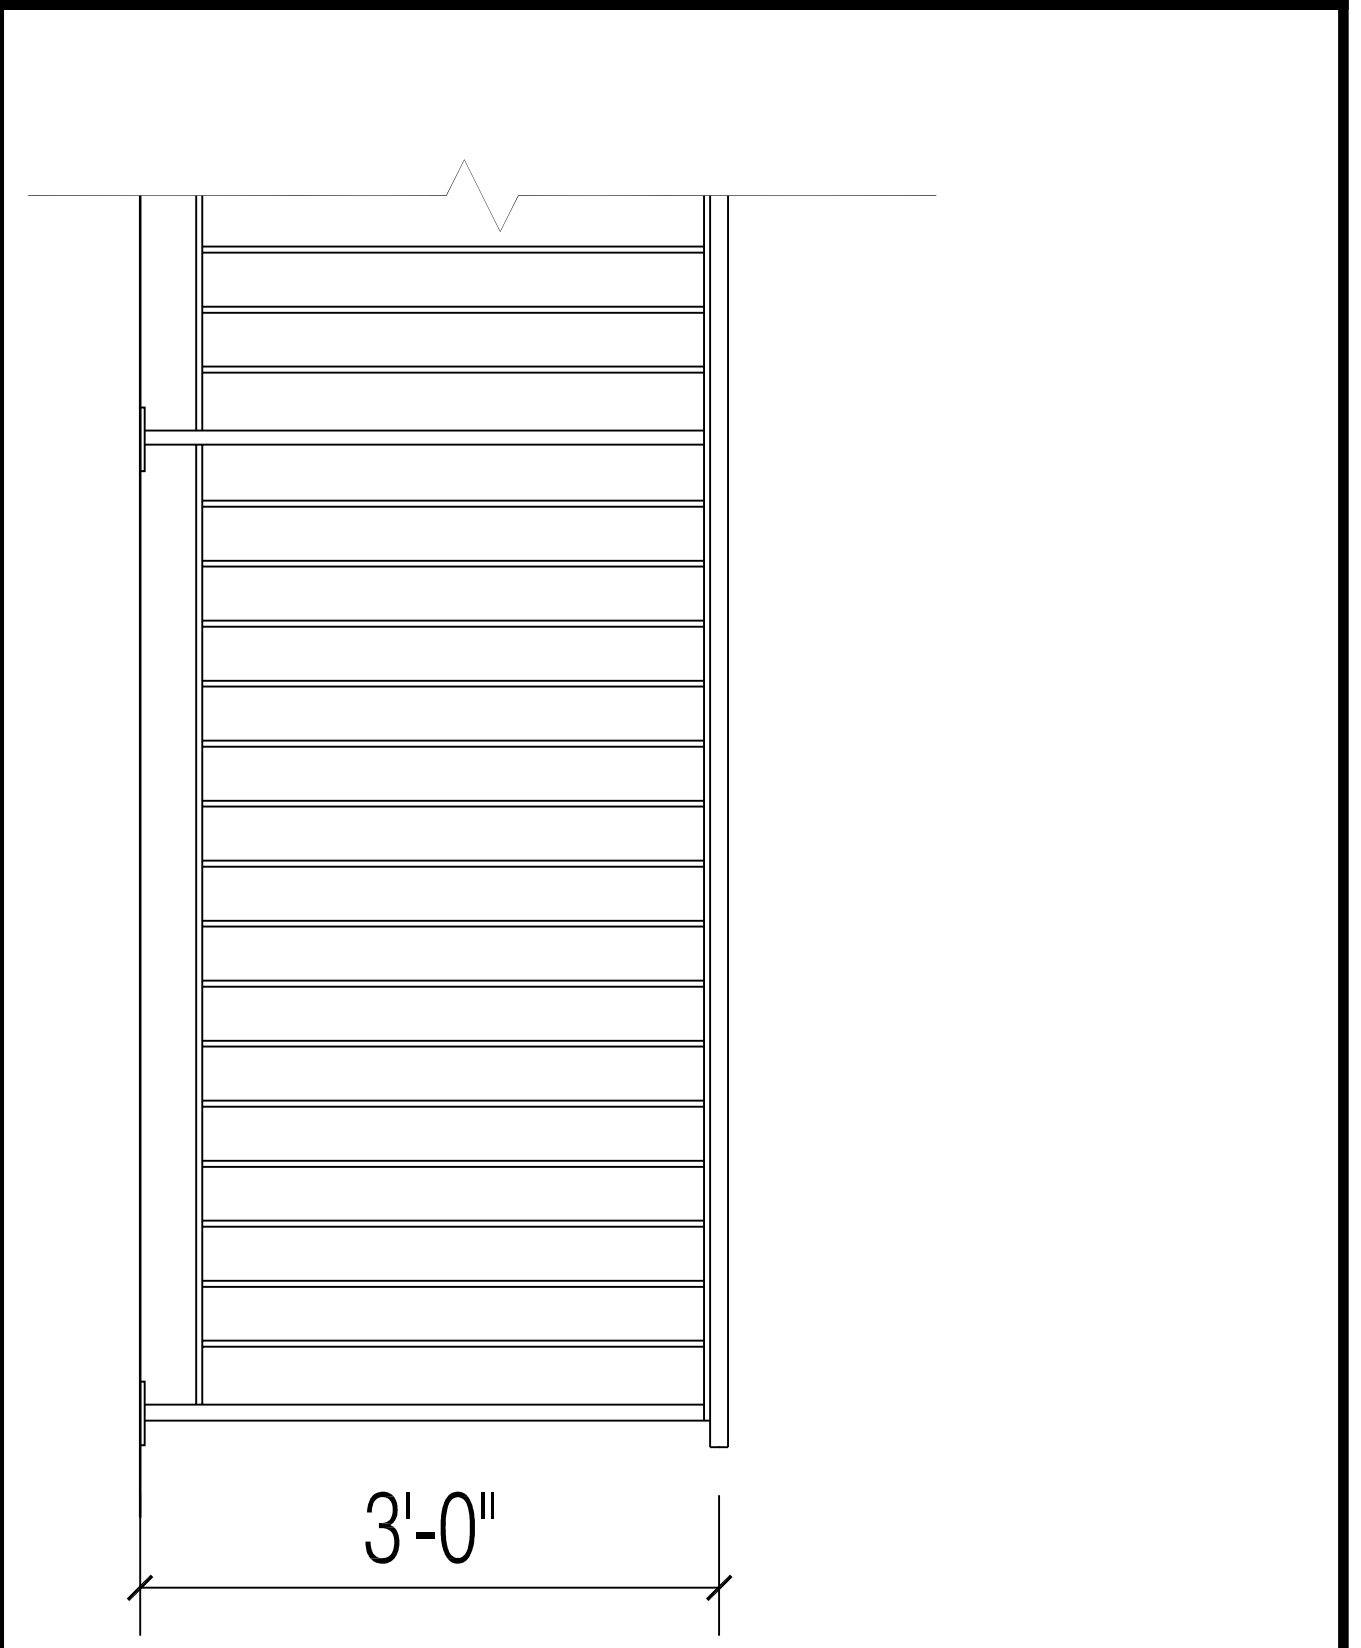


2 RAILING DETAIL
1" = 1'-0"

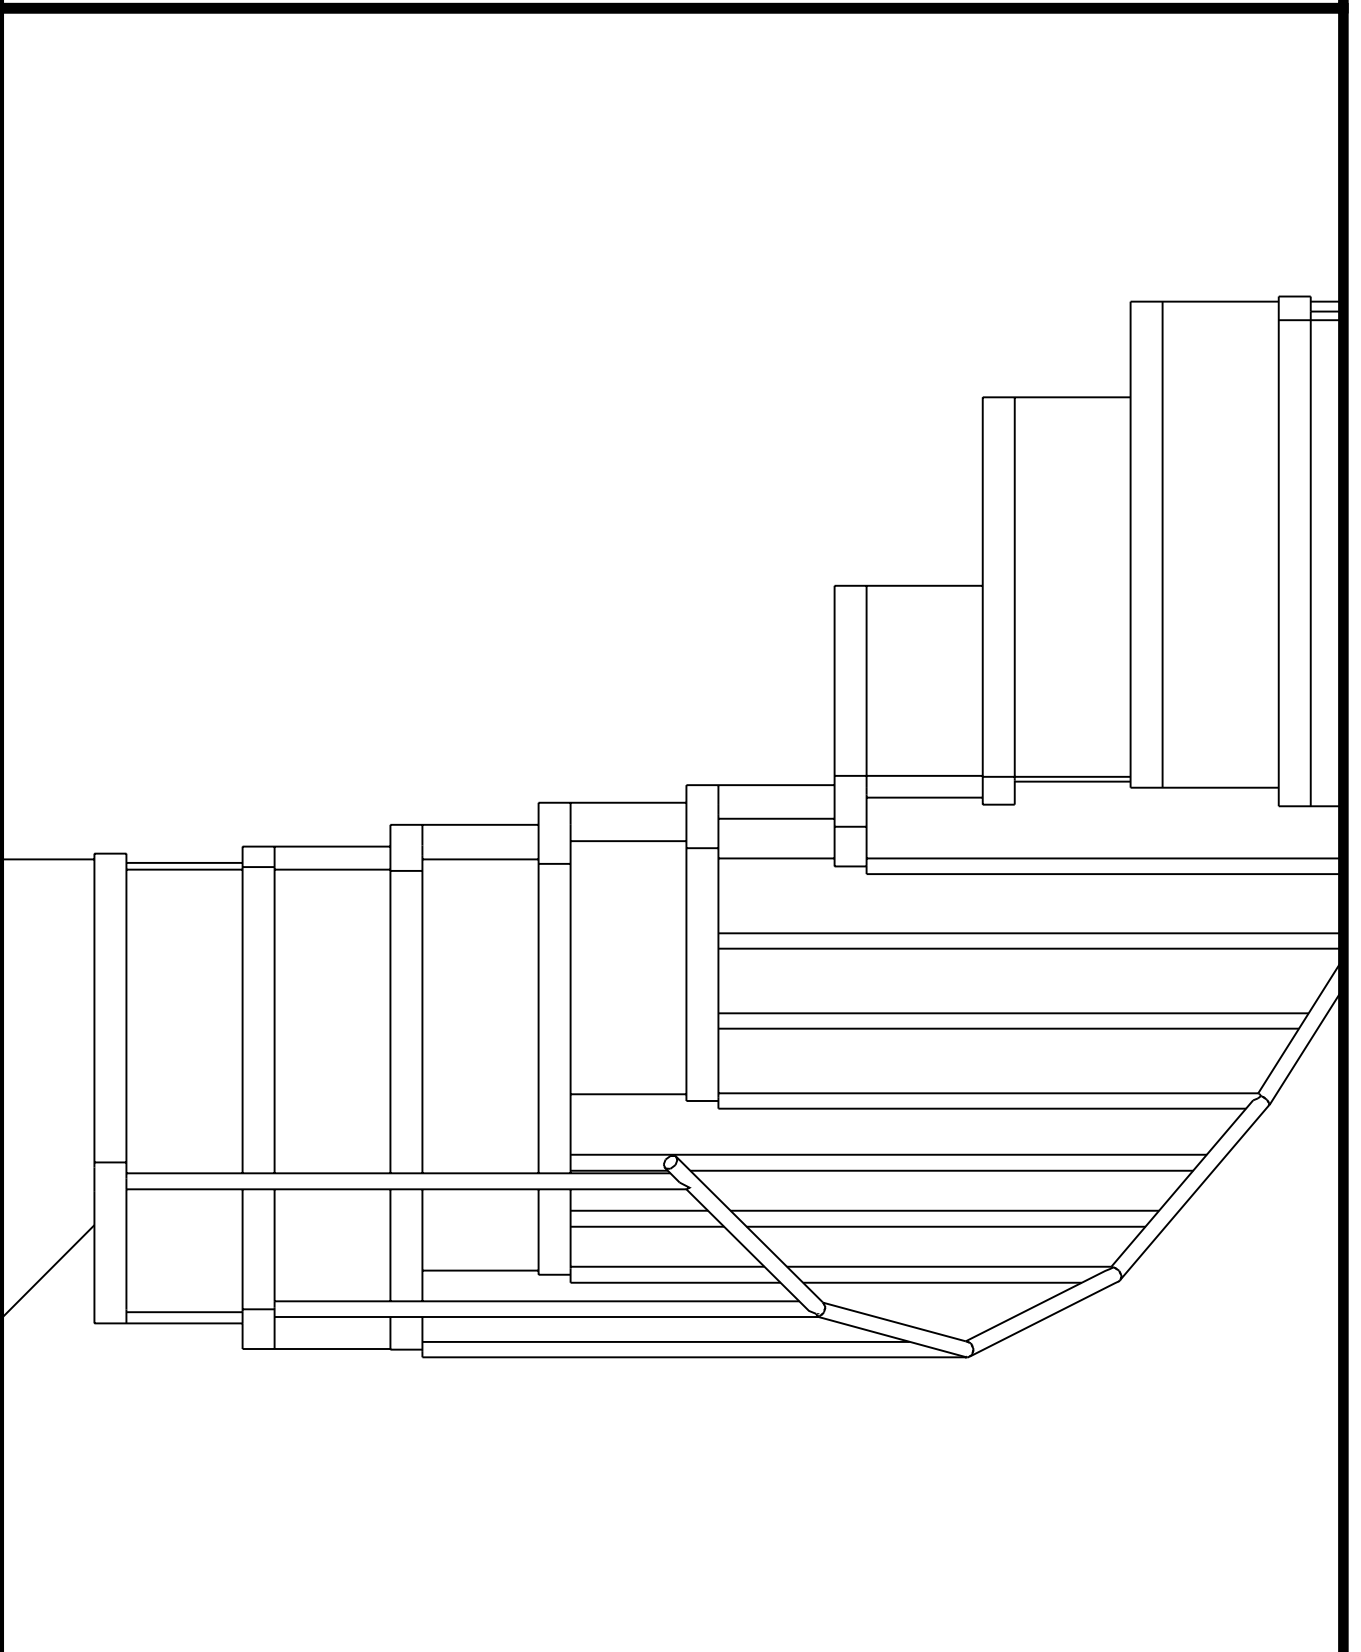

3 SPIRAL STAIR DETAILS
1" = 1'-0"

STAIR NOTES:
STAIRS SHALL HAVE HARDWOOD TREADS.
STAIR NOSING SHALL EXTEND $\frac{1}{2}$ " BEYOND RISER.
PROVIDE WALL MOUNTED HANDRAIL 34" ABOVE NOSING.
NEW STAIR RAILING ON THIRD FLOOR TO BE 1" X 1- $\frac{1}{2}$ " PAINTED STEEL POSTS WITH $\frac{3}{8}$ " X 1" STEEL BALUSTERS @4" ON CENTER. RAILING WILL BE DECK MOUNTED OR ATTACHED TO FLOOR FRAMING.
NEW STAIR RAILING ON THIRD FLOOR SHALL BE 36" HIGH.
MAXIMUM SPACING BETWEEN BALUSTERS IS 3 7/8".
MINIMUM HEADROOM IS 7'-0".
EXISTING STAIRWAYS TO BE PAINTED.

SPIRAL STAIR NOTES:
SPIRAL STAIRS SHALL COMPLY WITH IRC R311.7 AND GENERAL STAIR NOTES EXCEPT AS NOTED
SPIRAL STAIRS TO BE GALVANIZED STEEL
MINIMUM CLEAR WIDTH AT AND BELOW THE HANDRAIL SHALL BE 26 INCHES
EACH TREAD SHALL HAVE A 7 $\frac{1}{2}$ "-INCH MIN. TREAD DEPTH AT 12 INCHES FROM THE NARROWER EDGE
ALL TREADS SHALL BE IDENTICAL
RISERS SHALL BE NO MORE THAN 9 $\frac{1}{2}$ " INCHES
MINIMUM HEADROOM OF 6 FEET 6 INCHES SHALL BE PROVIDED
HANDRAIL AND GUARD SHALL BE CONTINUOUS FROM LOWEST POINT ATTACHED TO HOUSE TO CONNECTION WITH DECK RAILING

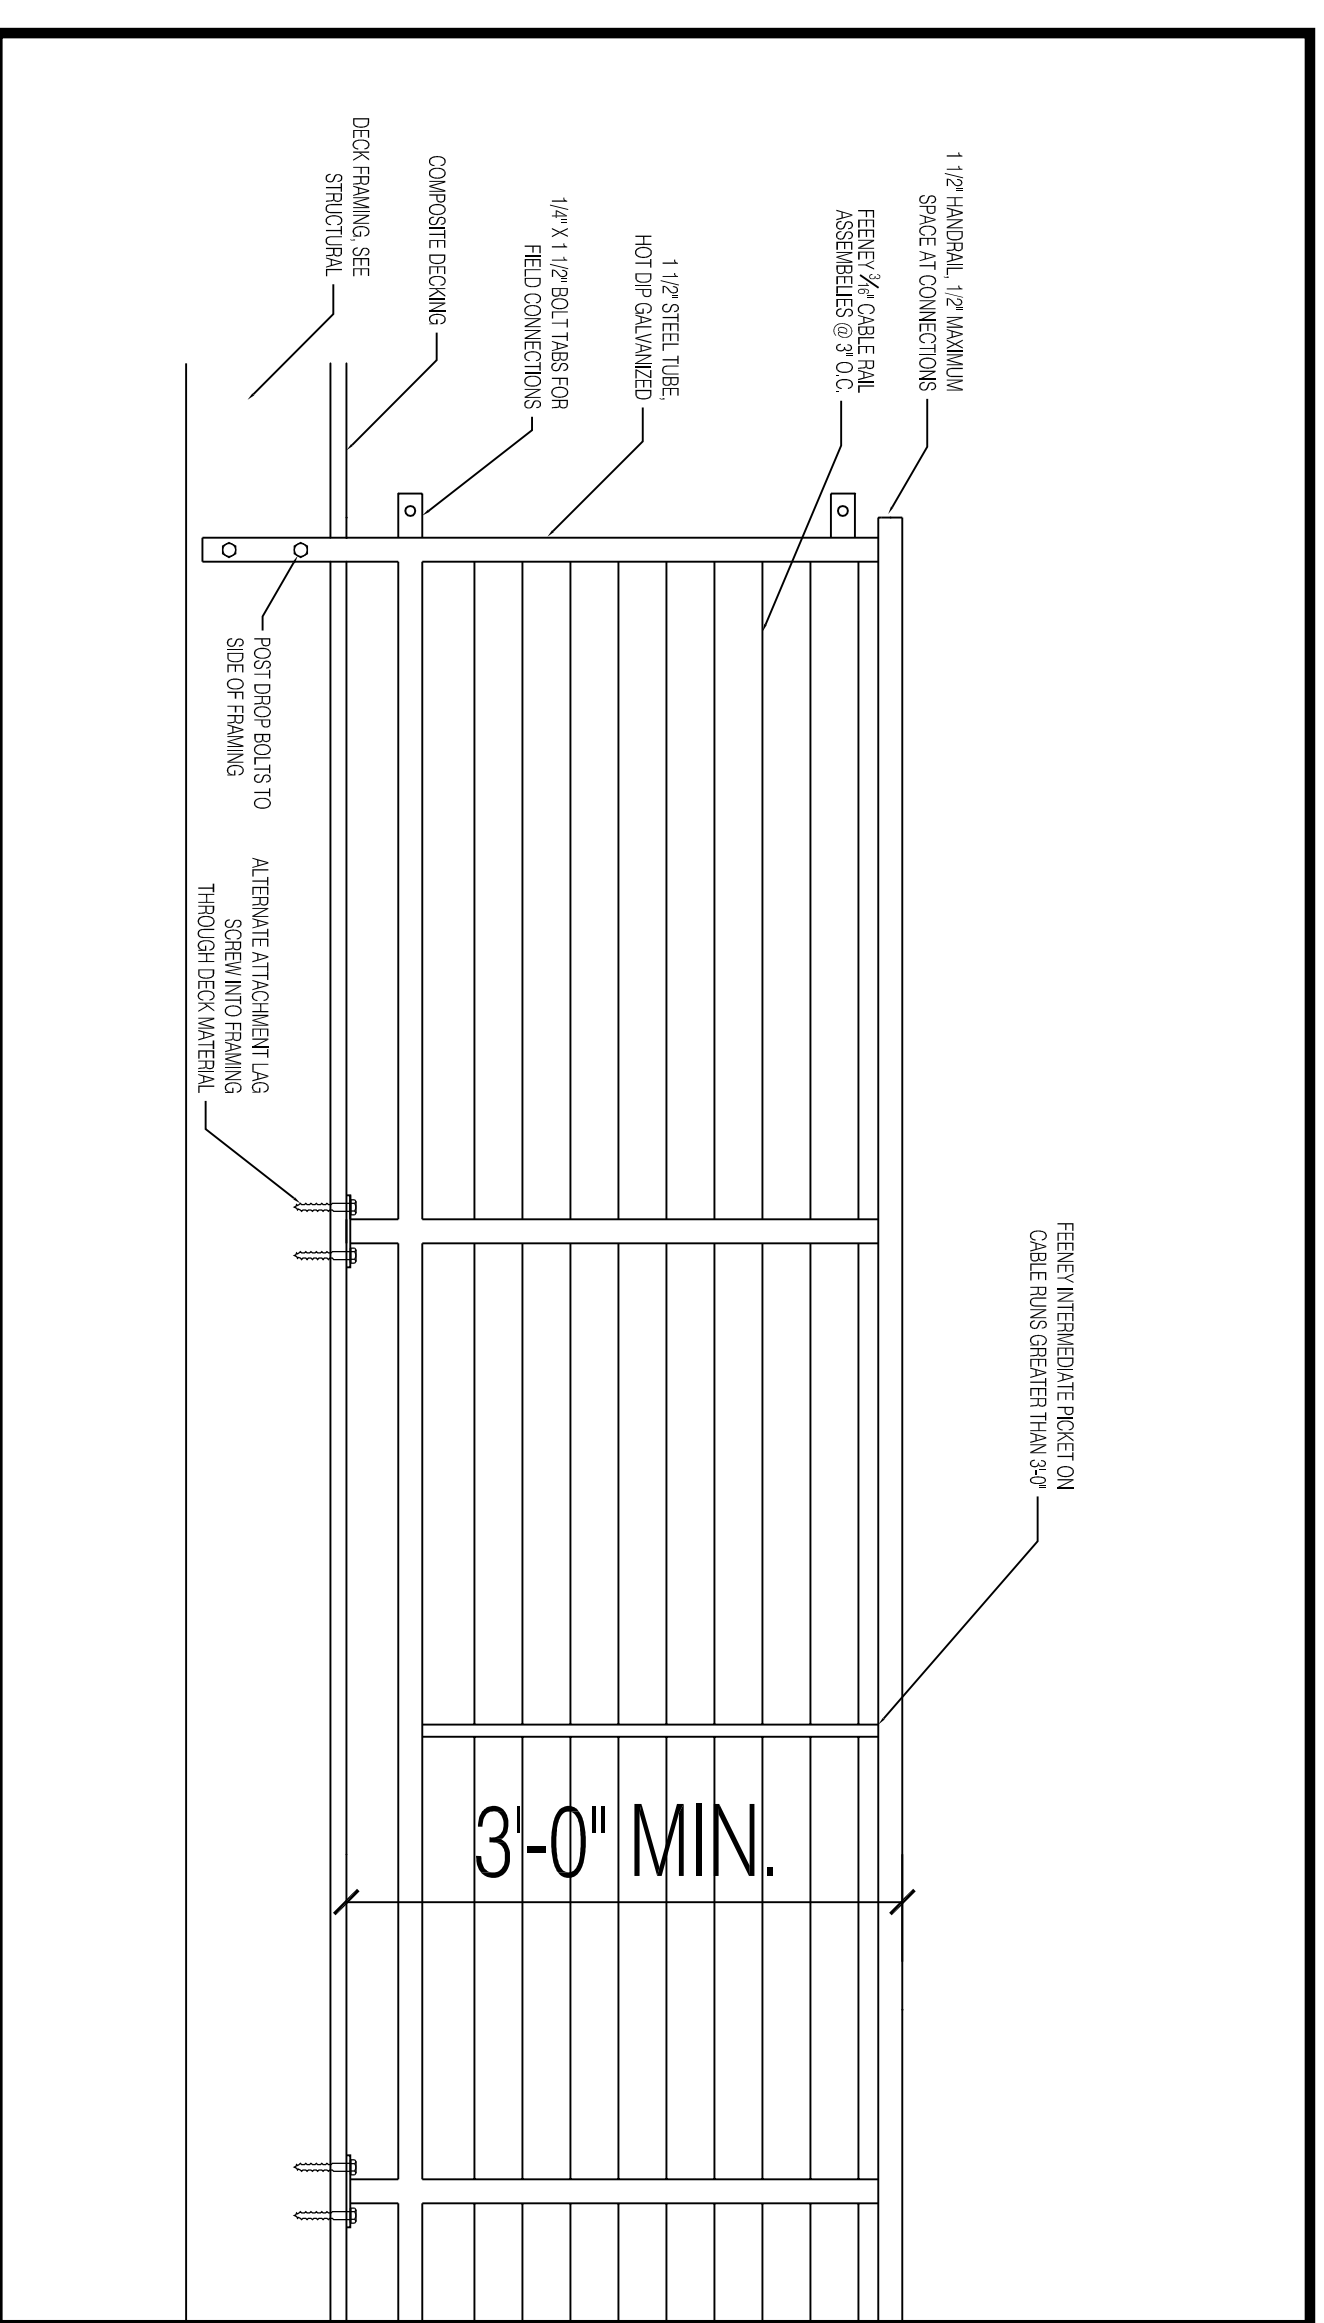

4 DECK RAILING DETAILS
1" = 1'-0"

PROSPECT
PD
DESIGN
58 FORE ST. PORTLAND, ME
www.prospectdesign.me
T: 207-749-7400

29 ATLANTIC
SUSAN GRISANTI
75 Market Street, Suite 203, Portland, ME

SHEET TITLE
STAIR DETAILS
PERMIT SET

REVISION	DATE	BY

ISSUED BY: BB
DATE: June 20, 2014

A-401