




6 PAVEMENT CUTTING & MATCHING SECTION
NOT TO SCALE

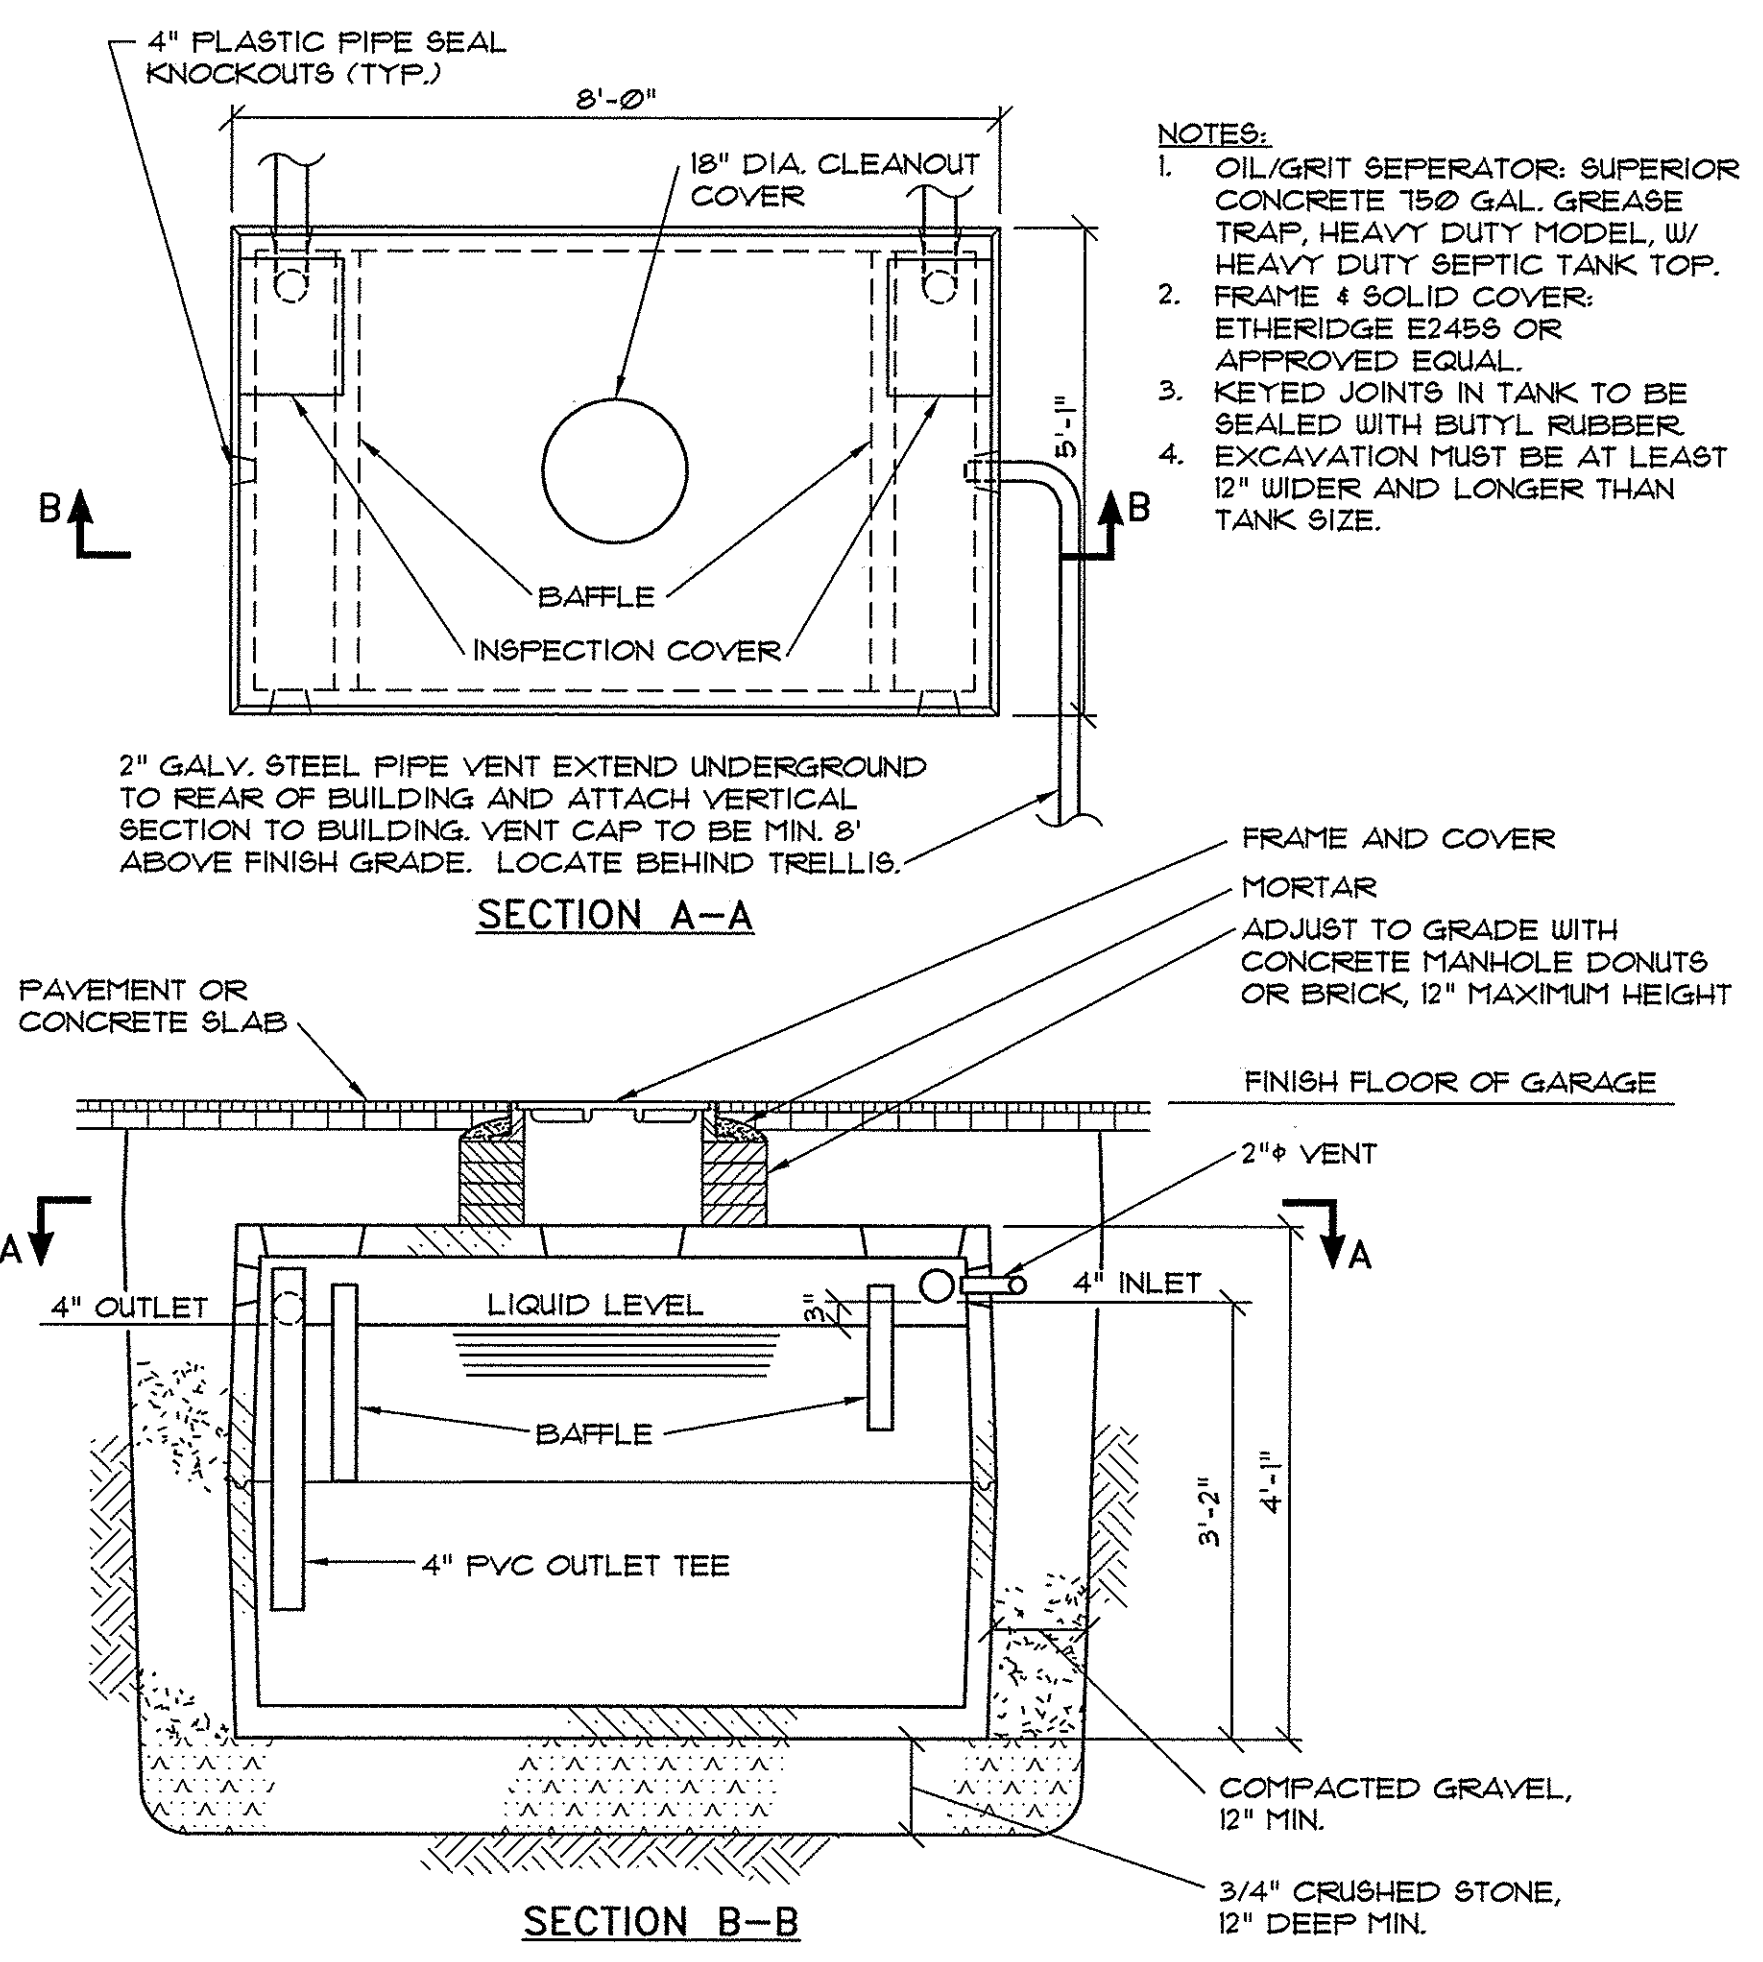


7 PRECAST CONCRETE OIL/GRIT SEPARATOR DETAILS
NOT TO SCALE

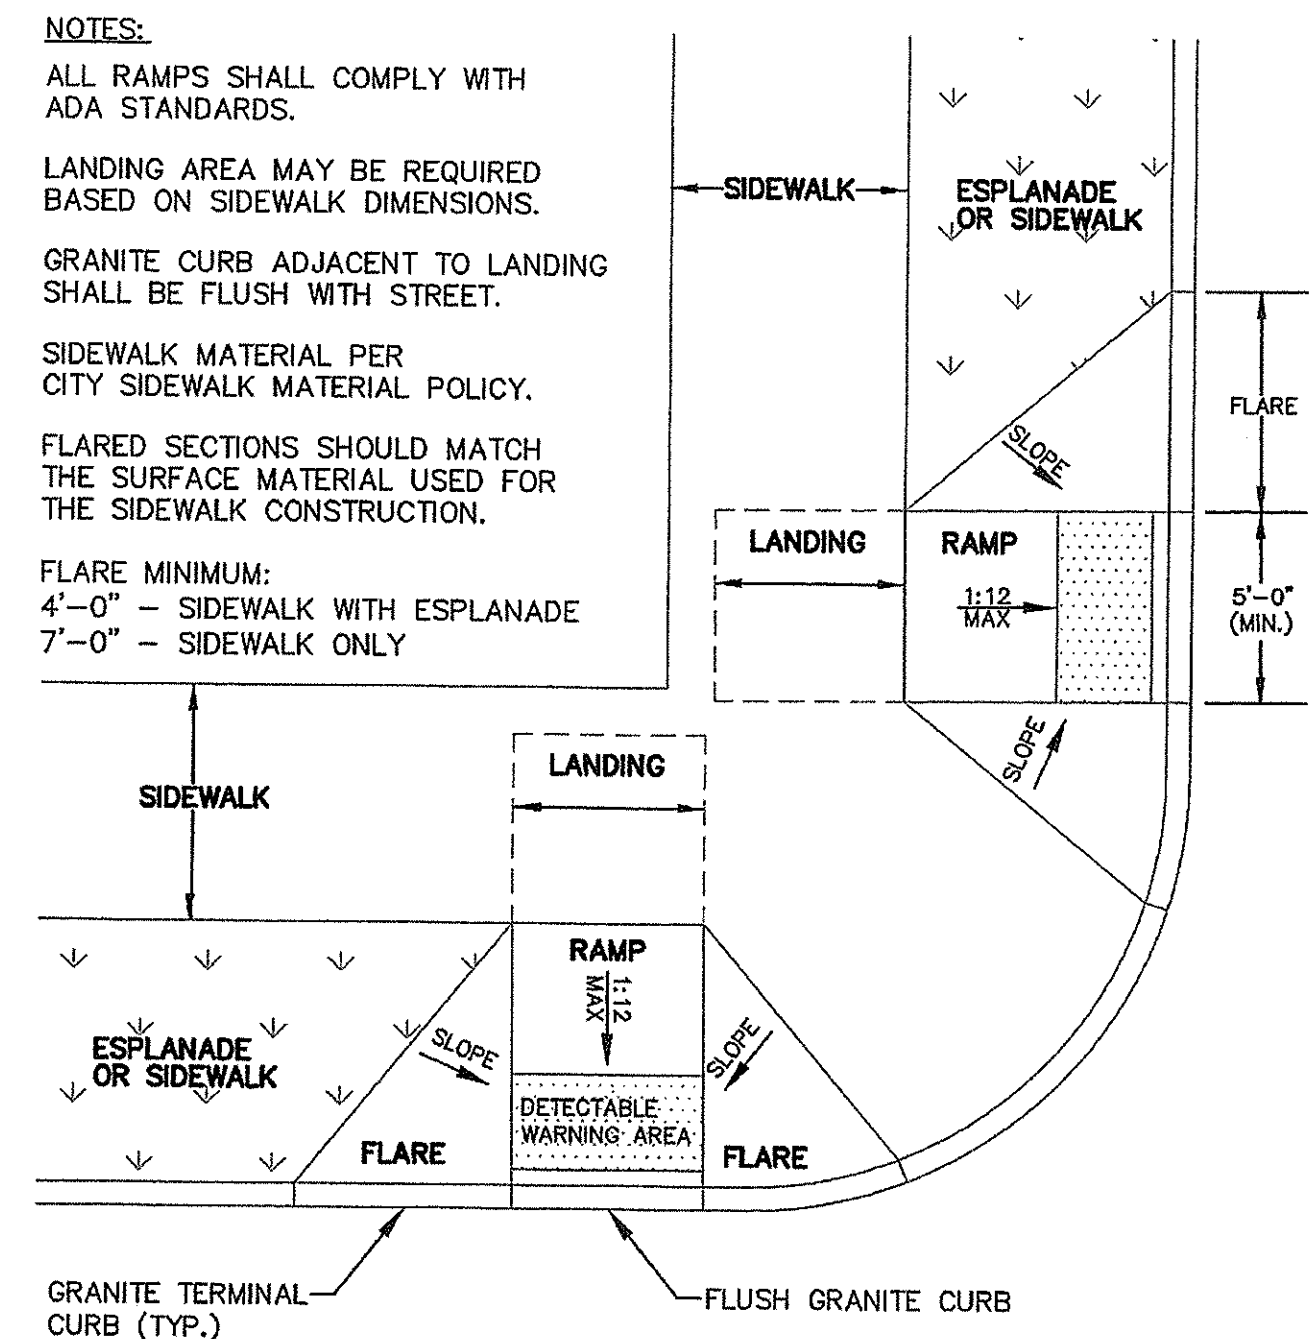


3 PREFERRED SIDEWALK RAMP INTERSECTION (I-6E)
NOT TO SCALE

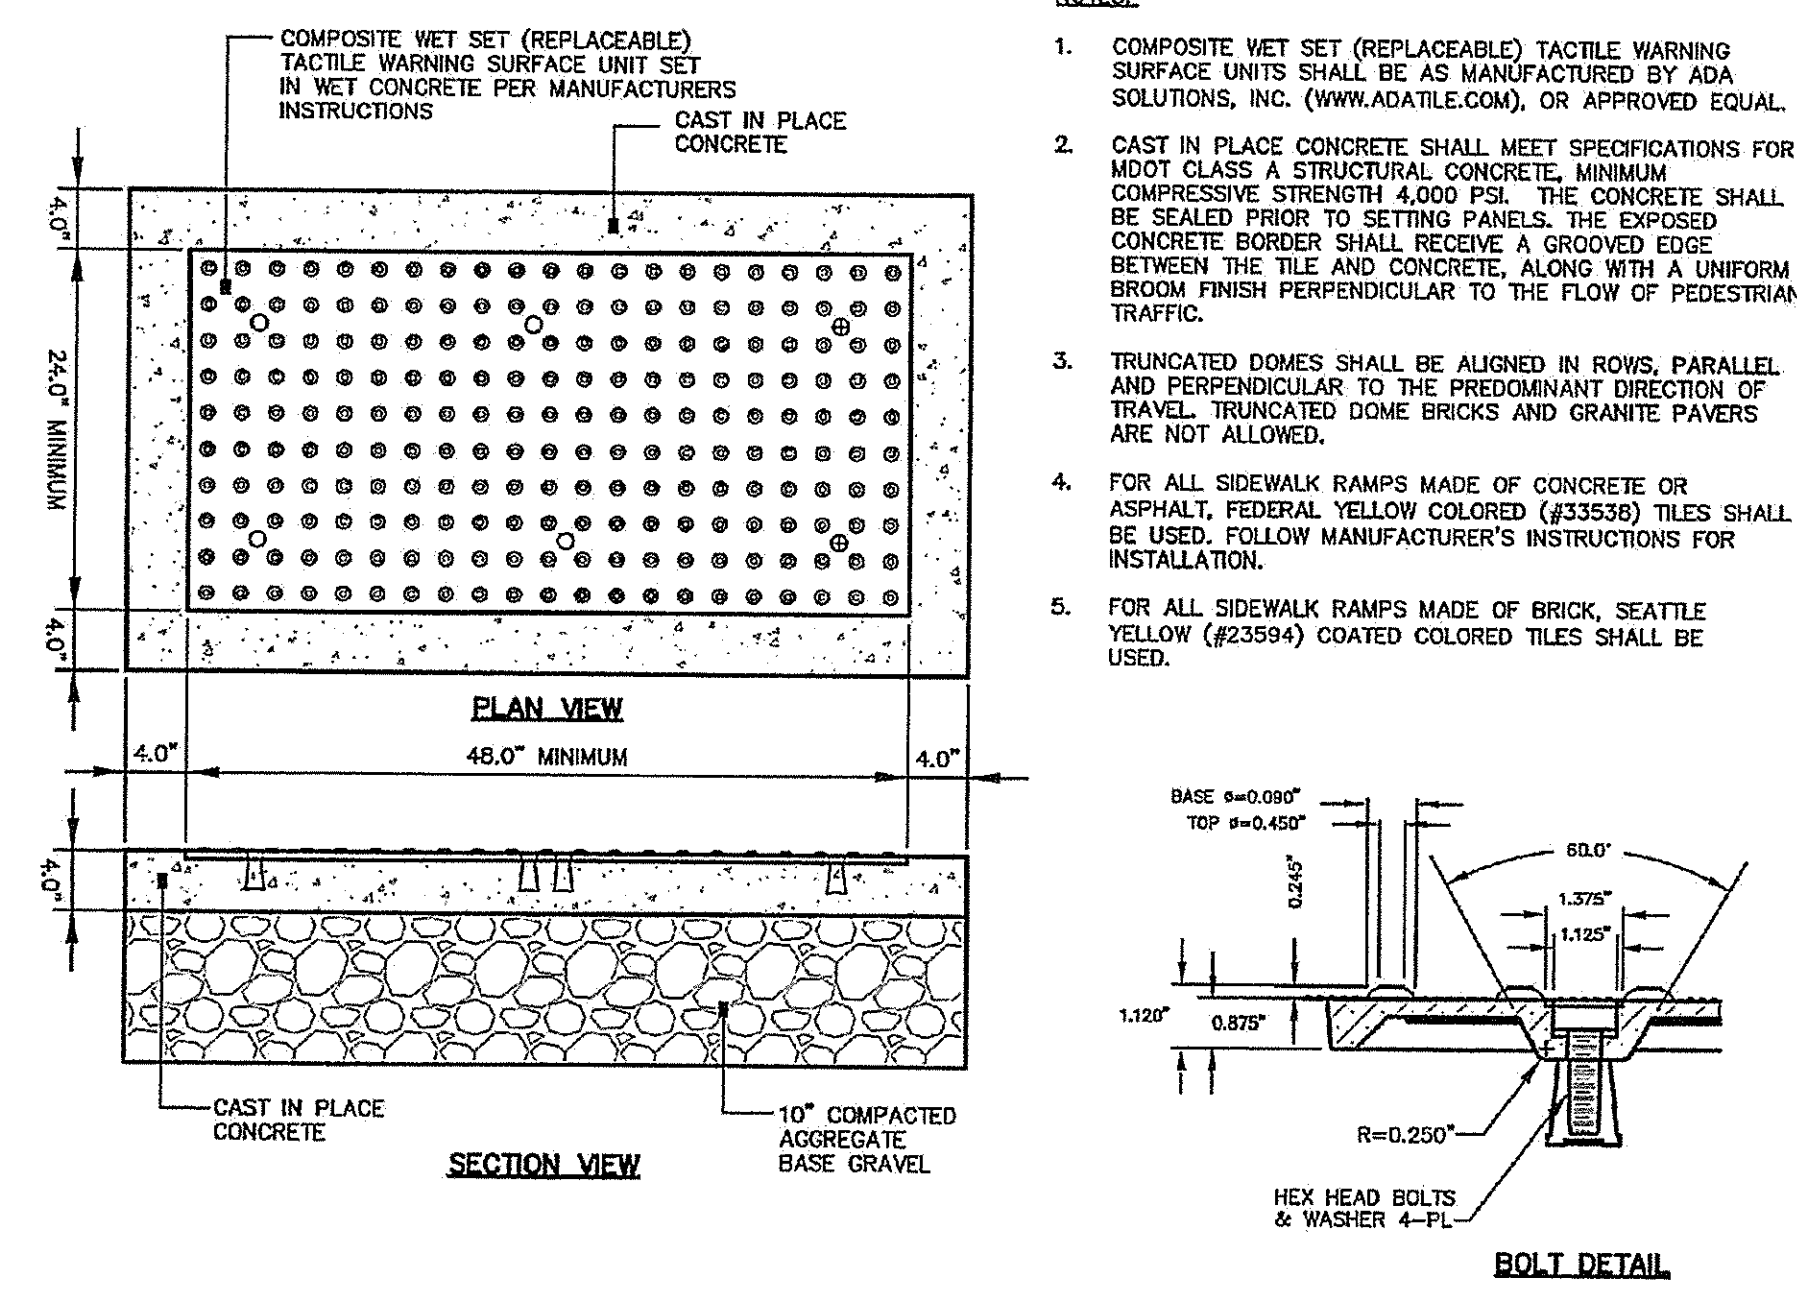


4 SIDEWALK RAMP DETECTABLE WARNING TILE (I-7)
NOT TO SCALE

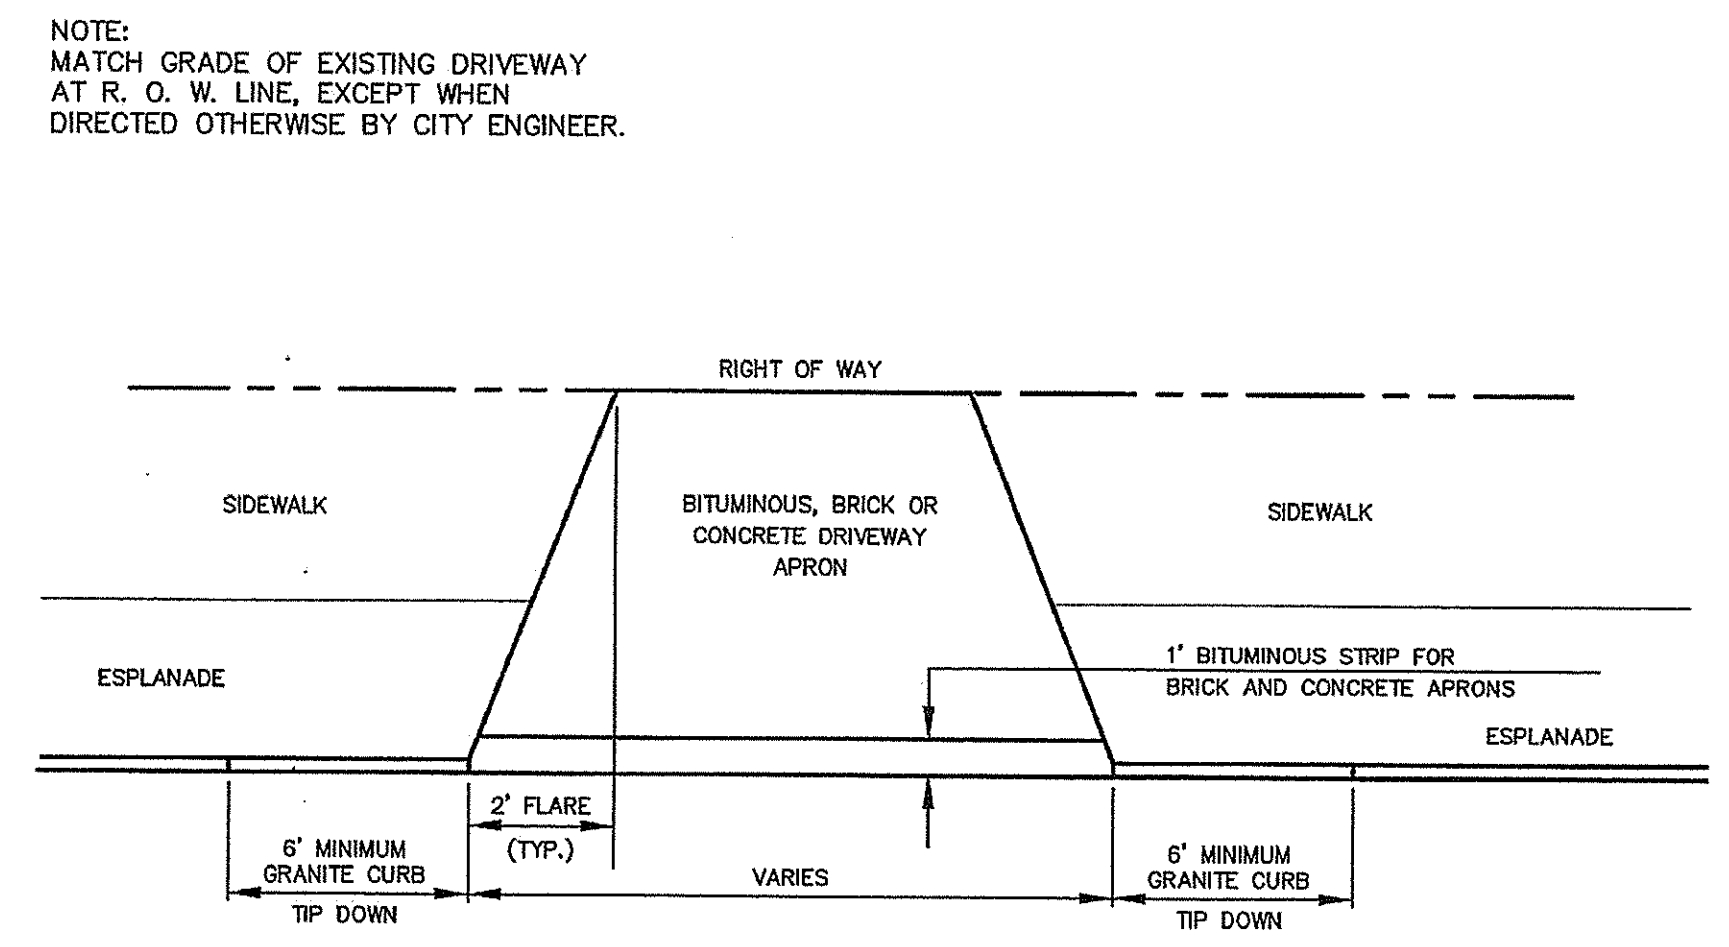

5 DRIVEWAY APRON LAYOUT (I-9)
NOT TO SCALE

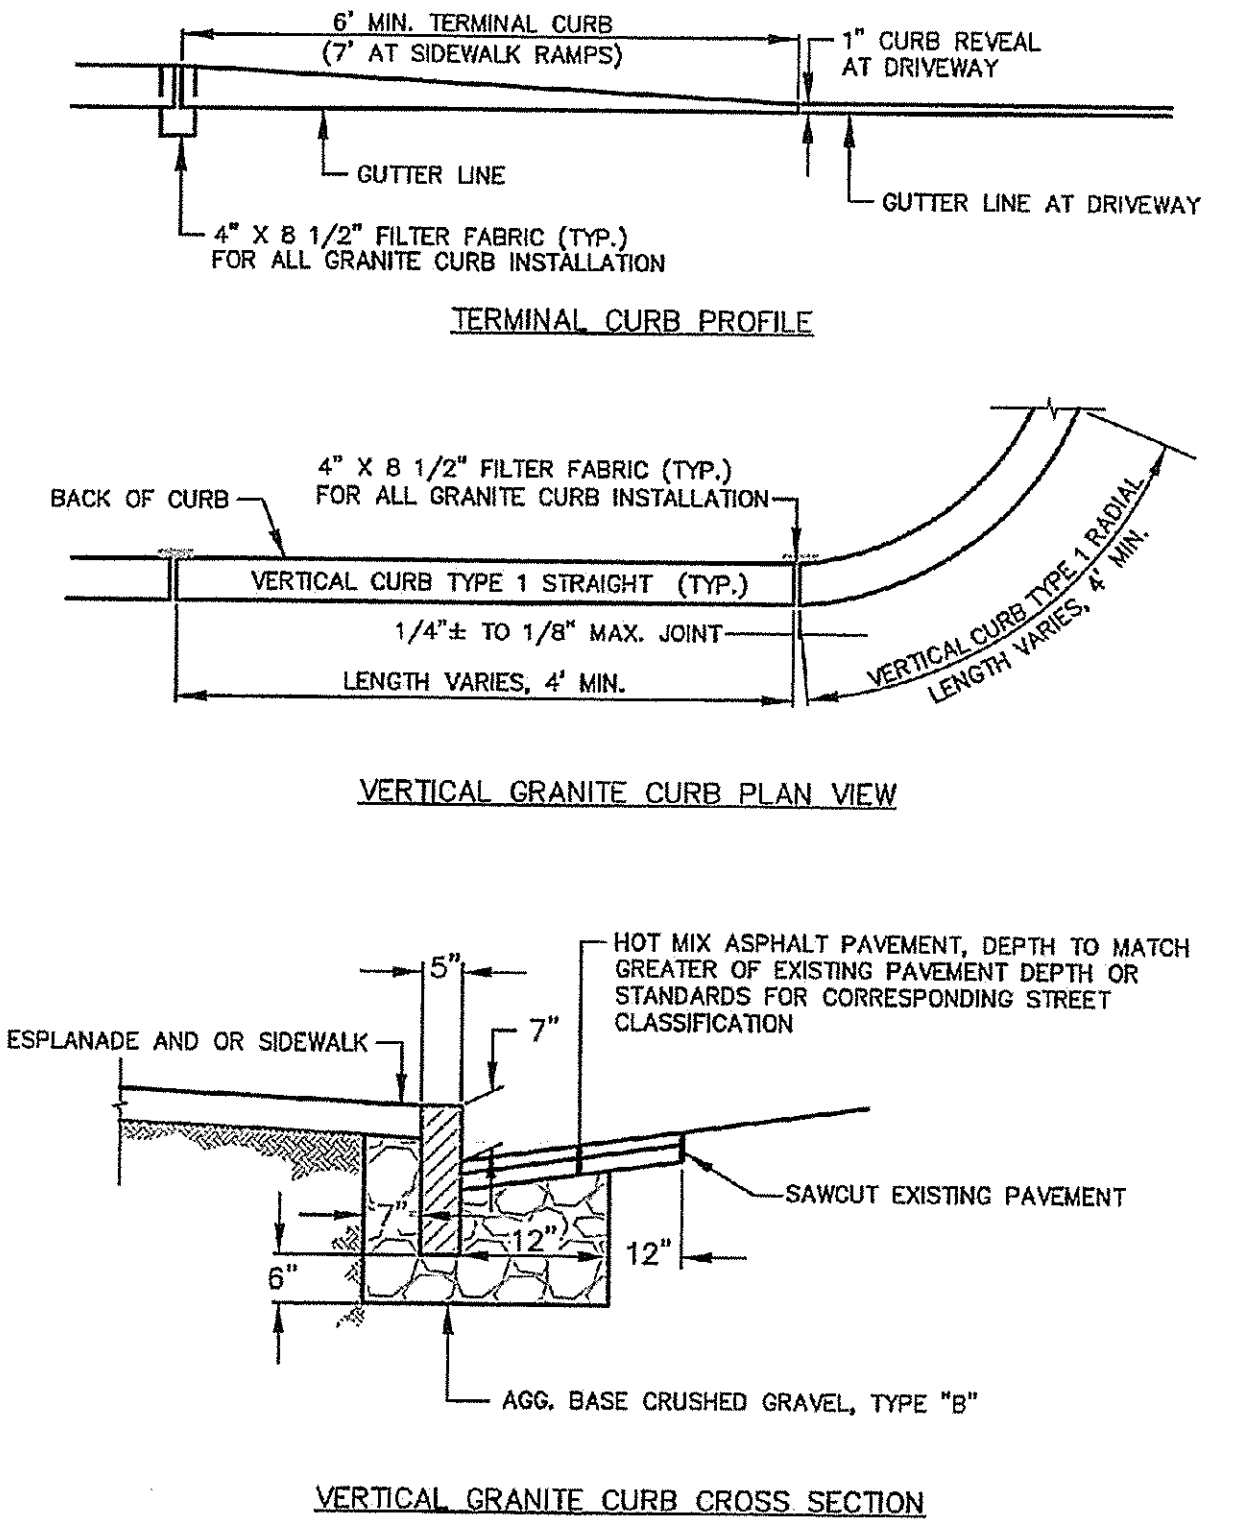


1 VERTICAL GRANITE CURB INSTALLATION IN EXISTING STREET (I-17)
NOT TO SCALE

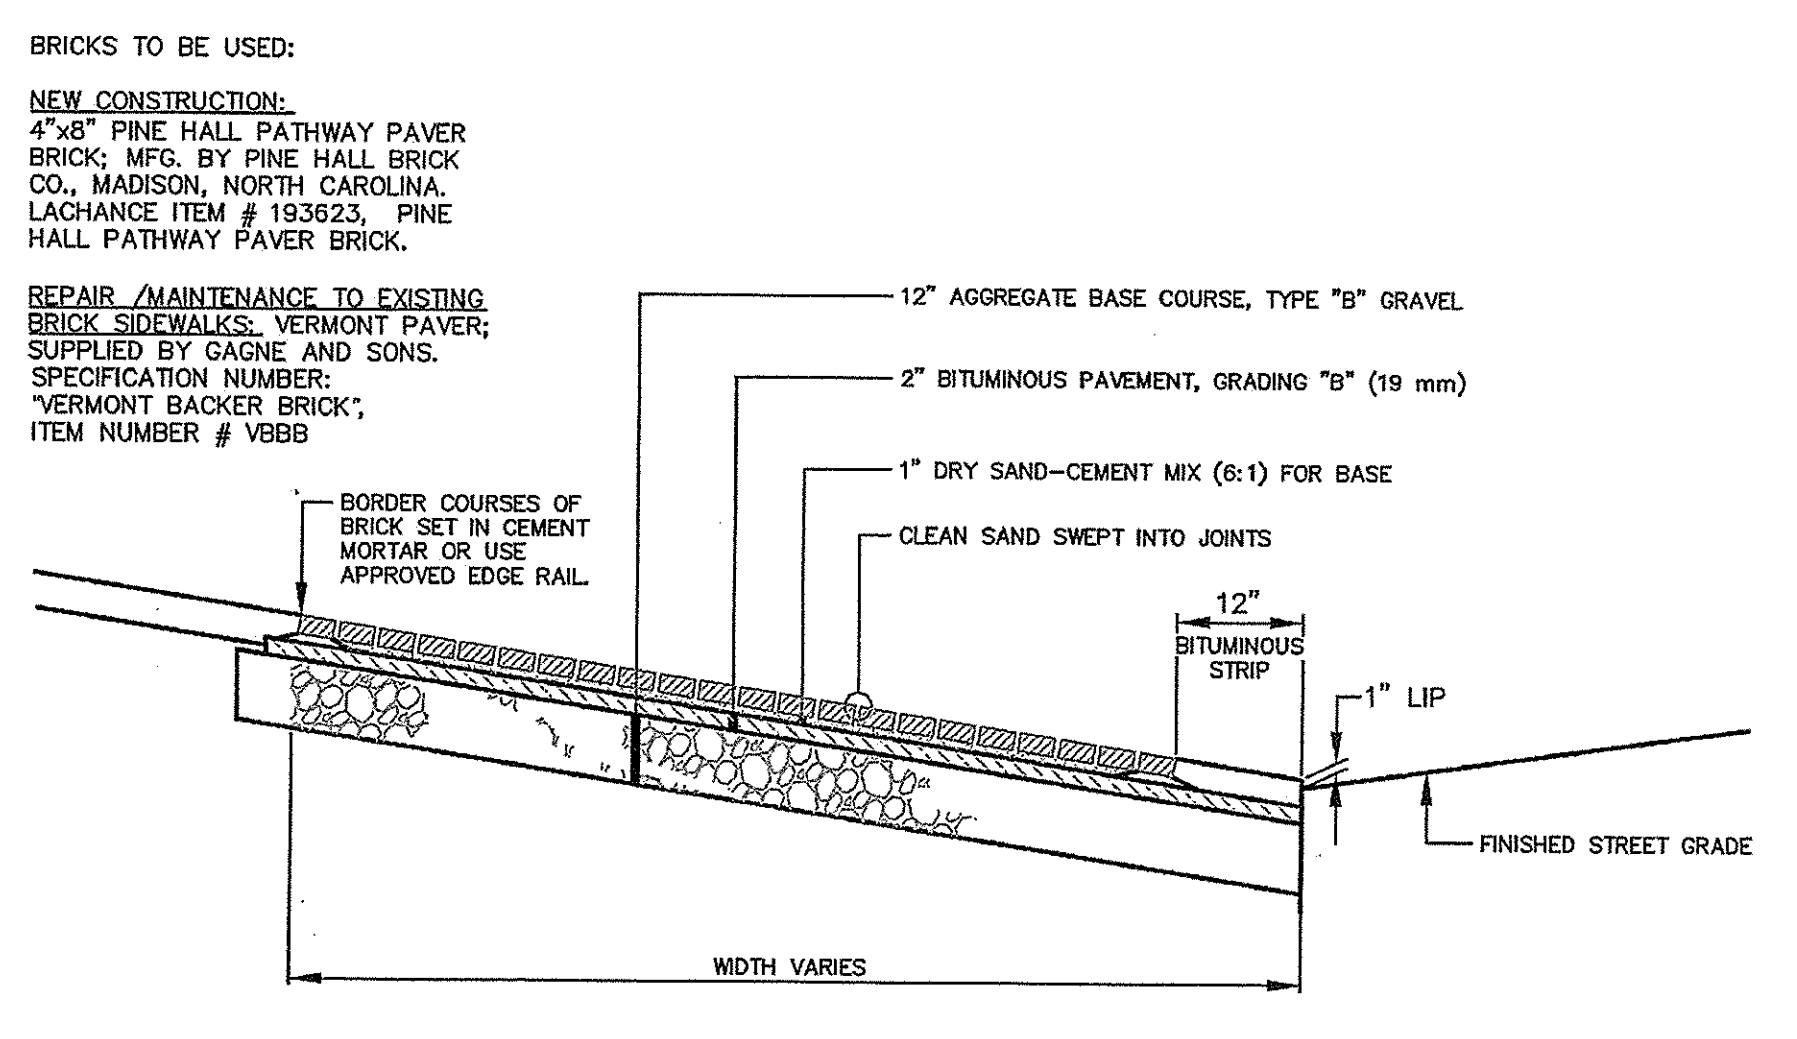

2 BRICK DRIVEWAY APRON WITH BITUMINOUS BASE (I-11)
NOT TO SCALE

4	2/26/14	100% CONSTRUCTION DOCUMENTS
3	1/27/14	50% PRICING SET
2	1/13/14	REV'D PER STAFF REVIEW
1	1/2/14	CHANGED DRAWING NUMBER
REV.	DATE	DESCRIPTION
<p>118 CONDOMINIUMS, LLC 118 CONGRESS STREET, PORTLAND ME</p> <p>118 on MUNJOY HILL 118 CONGRESS STREET, PORTLAND, ME</p> <p>PINKHAM & GREER</p> <p>CONSULTING ENGINEERS 28 WANNAH AVENUE PORTLAND, MAINE</p> <p>DETAILS</p>		
SCALE:	AS SHOWN	DRN BY: JDC
DATE:	NOVEMBER 13, 2013	DESG BY: TSG
PROJECT:	13143	CHK BY: TSG

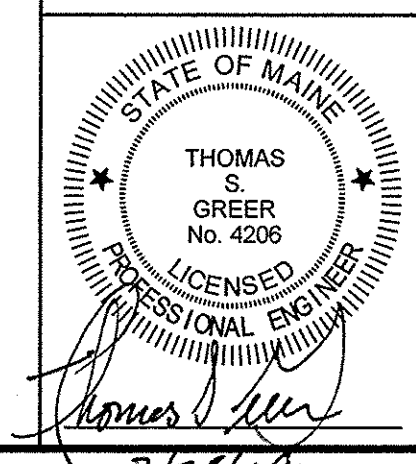

C1.7