

MOHR & SEREDIN
Landscape Architects, Inc.
18 Pleasant Street, Portland, Maine 04101
ph: 1.207.871.0003
fax: 1.207.871.1419


Consultants:
Architecture:
Archetype
48 Union Wharf
Portland, Maine 04101
207.772.6022
Civil Engineering:
Pinkham & Greer
Consulting Engineers
28 Yamahli Avenue
Portland, Maine 04103
207.781.5242

118 ON MUNJOY HILL
118 Congress Street, Portland, Maine


Title: **LANDSCAPE DETAILS**

No.	Date	Revision
1	1/27/14	Add irrig. dims
2	2/26/14	Fence ht. rem irrig. rain garden



Job # 842 Dwg. No. **L2.0**
Date: Dec. 31, 2013
Scale: As Noted
Drawn: SB
Checked: SM

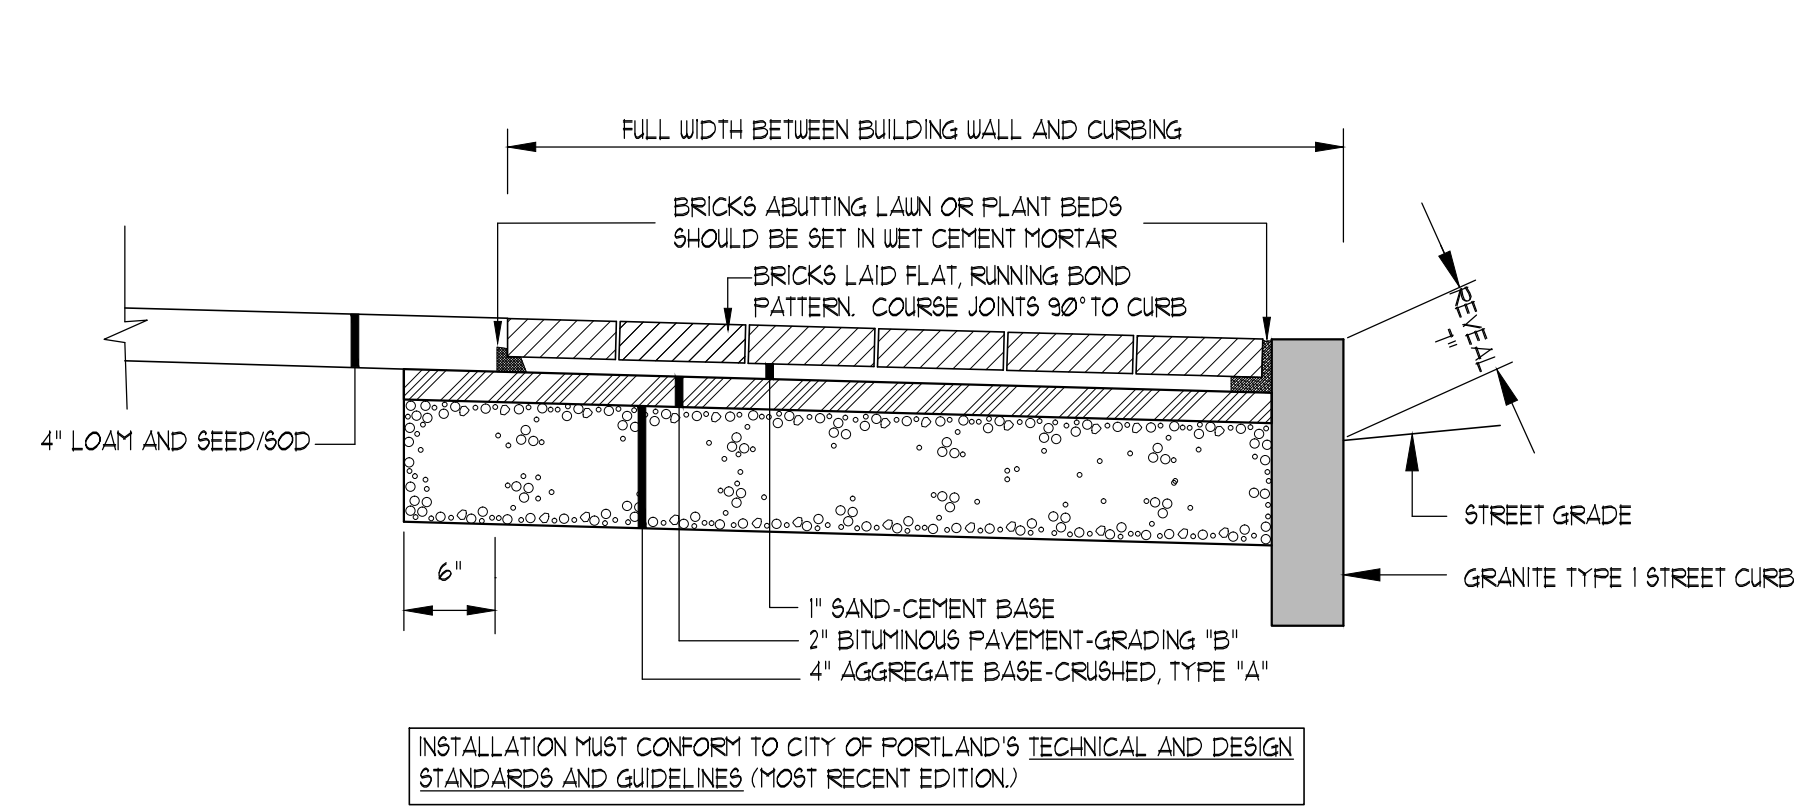


1
L2.0
CITY OF PORTLAND BRICK SIDEWALK/CURB DETAIL
NOT TO SCALE

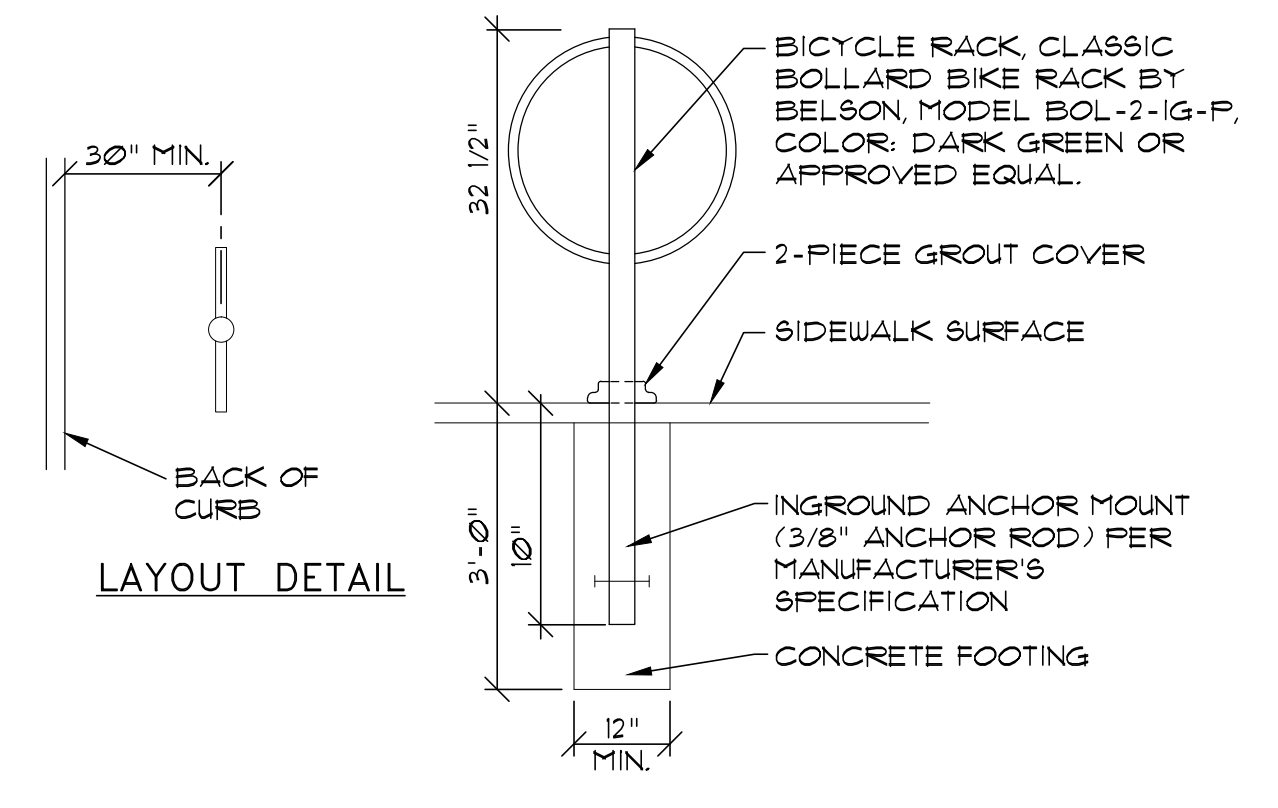


3
L2.0
CITY OF PORTLAND BIKE RACK
NOT TO SCALE

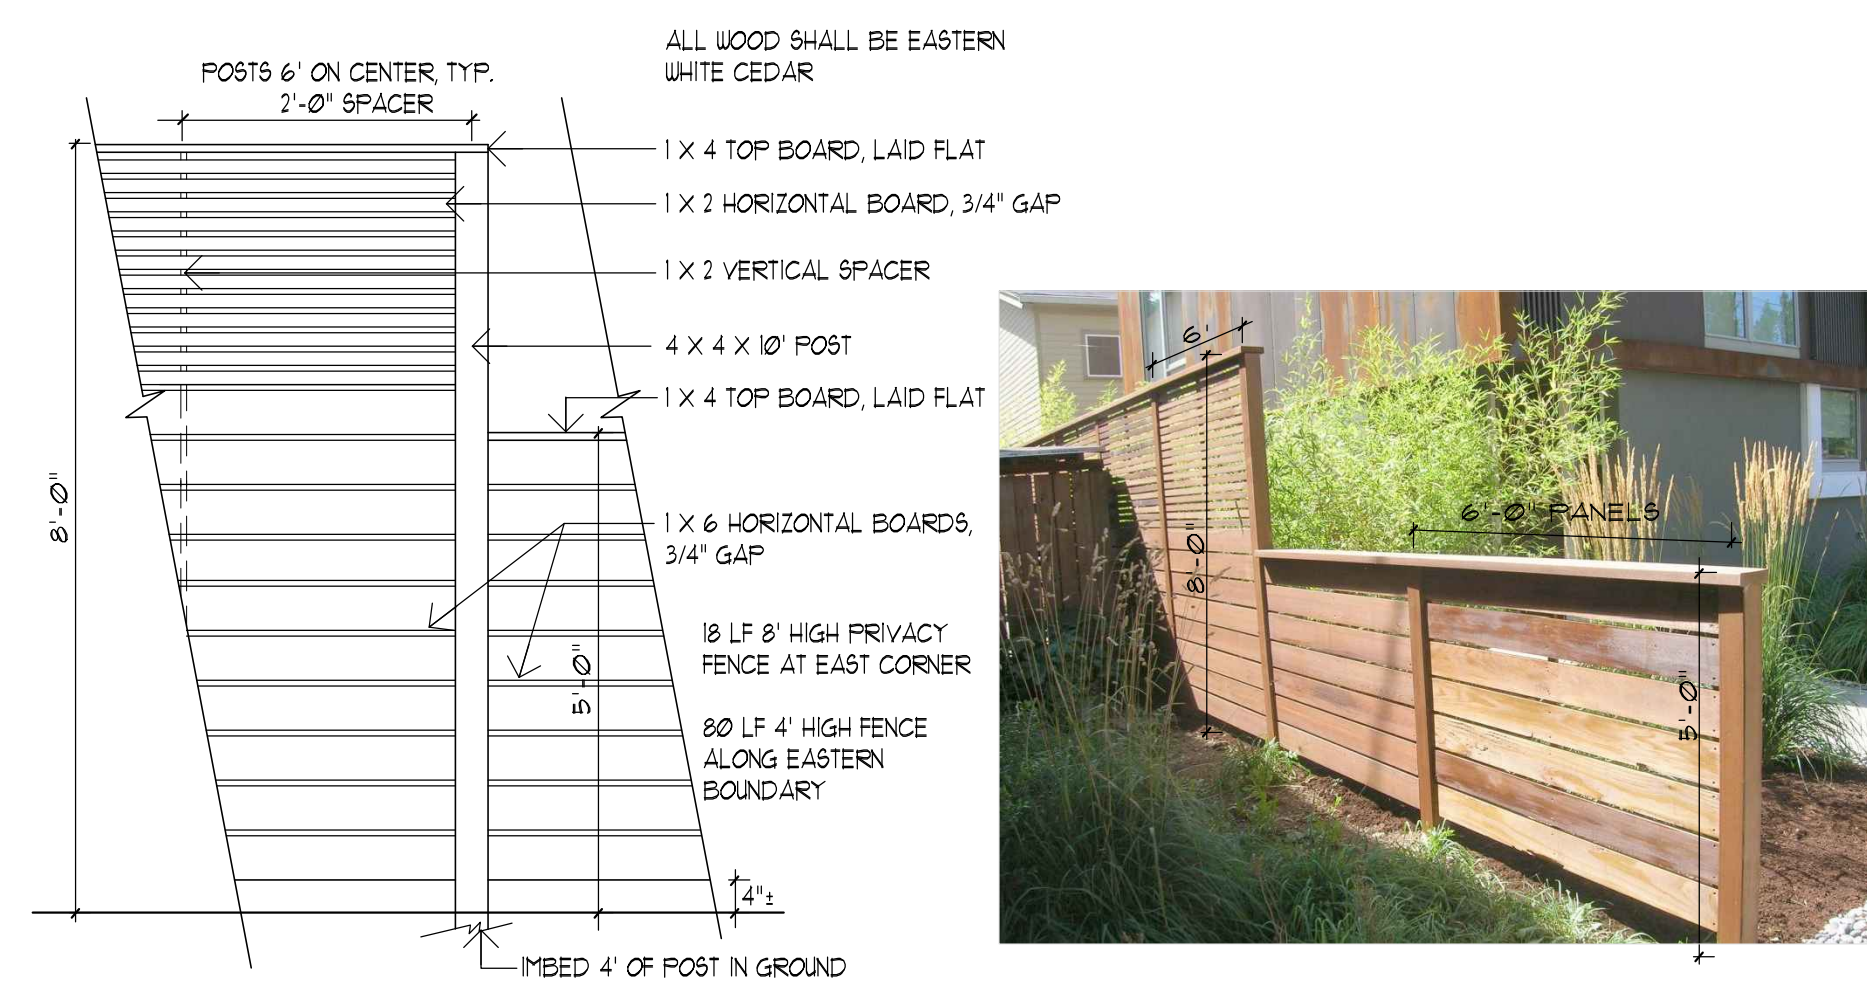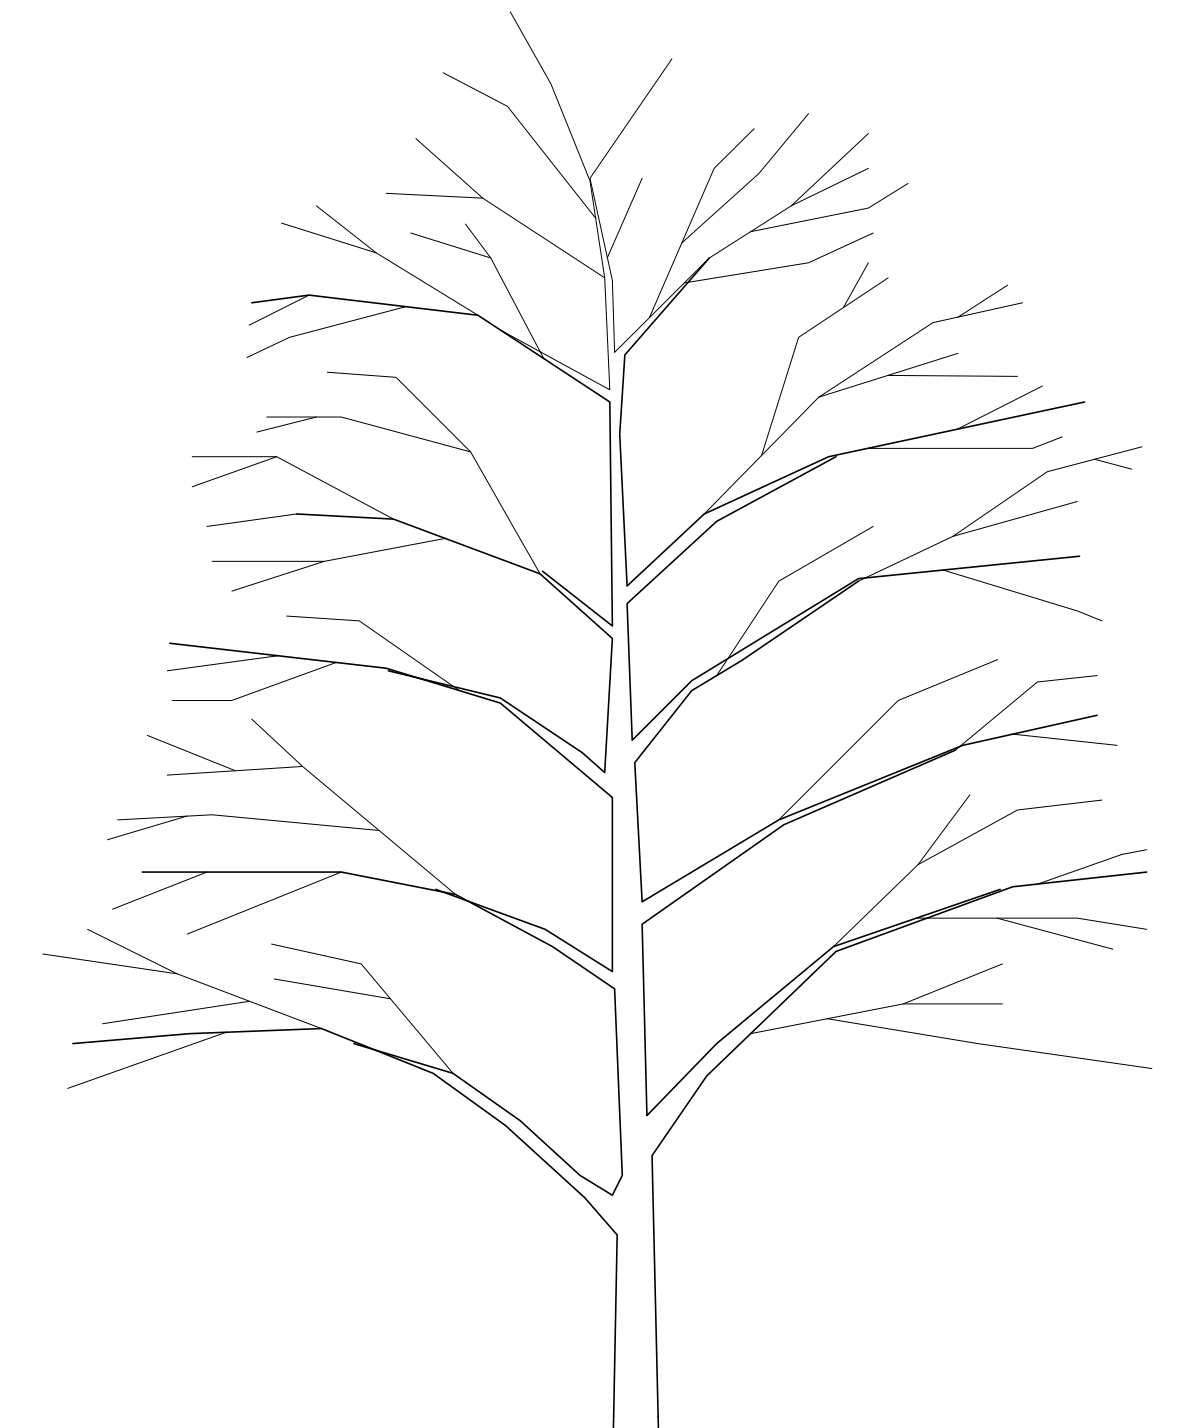


4
L2.0
WOOD PRIVACY FENCE
NOT TO SCALE

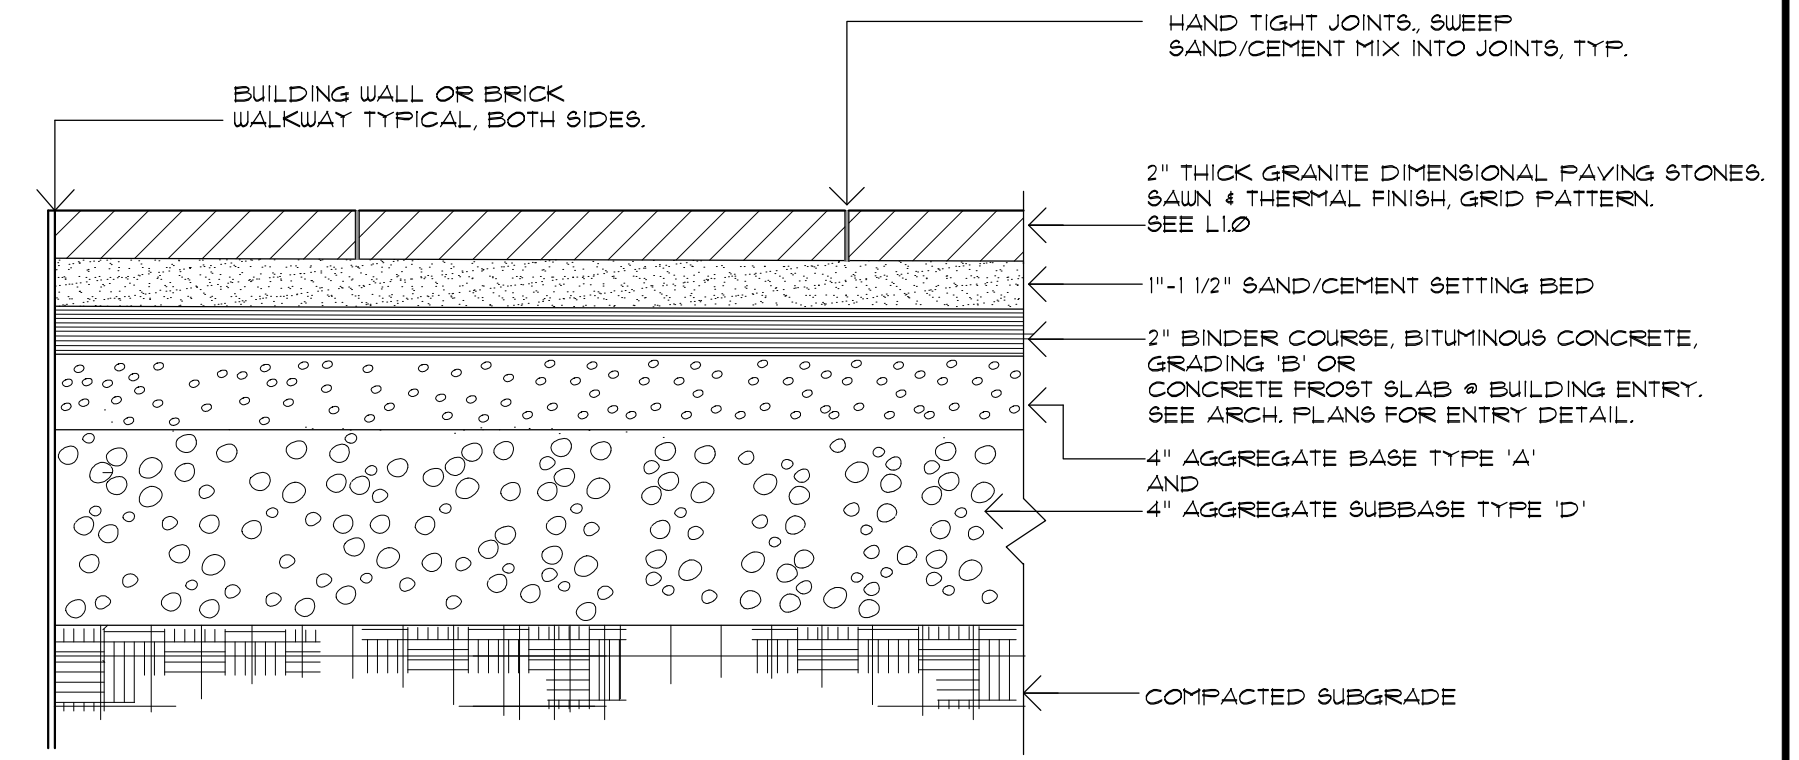


7
L2.0
GRANITE PAVER SECTION - MAIN BUILDING ENTRIES
NOT TO SCALE

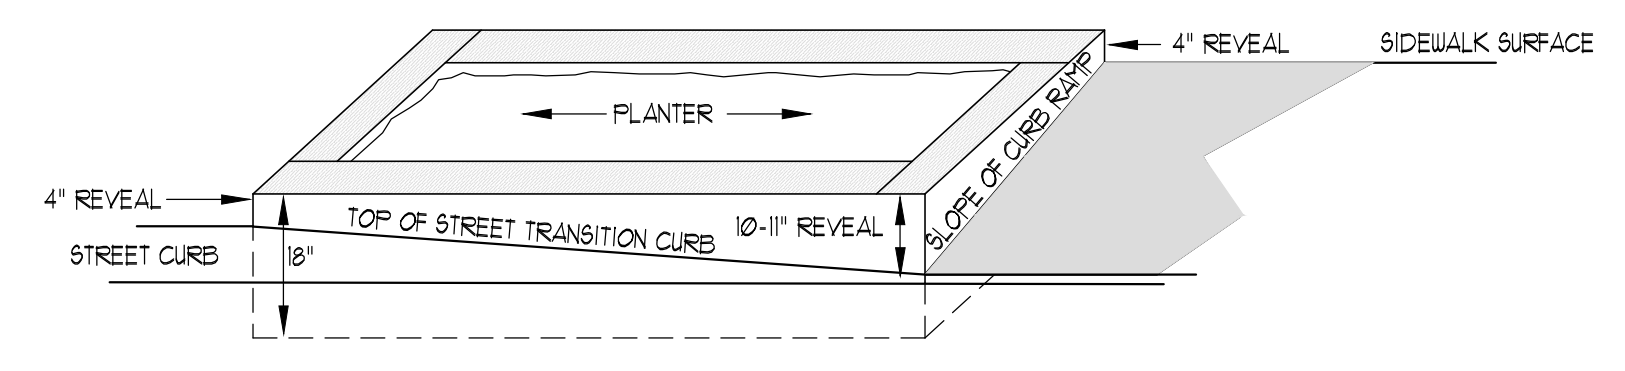


5
L2.0
RAISED GRANITE PLANTER - ISOMETRIC VIEW
(AT CURB RAMP ON CONGRESS STREET)
NOT TO SCALE

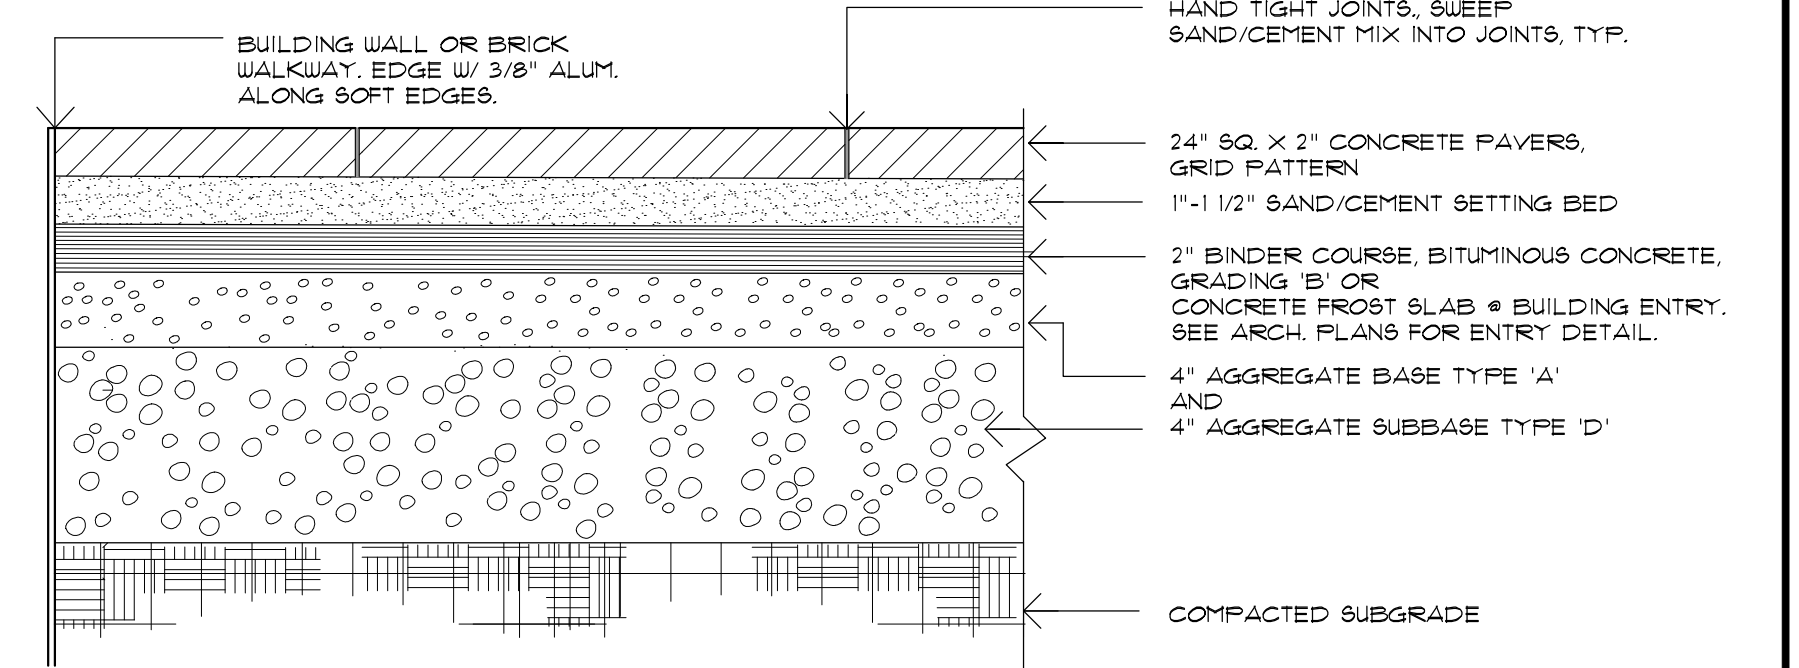


8
L2.0
CONCRETE PAVER SECTION (SOUTH WALK)
NOT TO SCALE

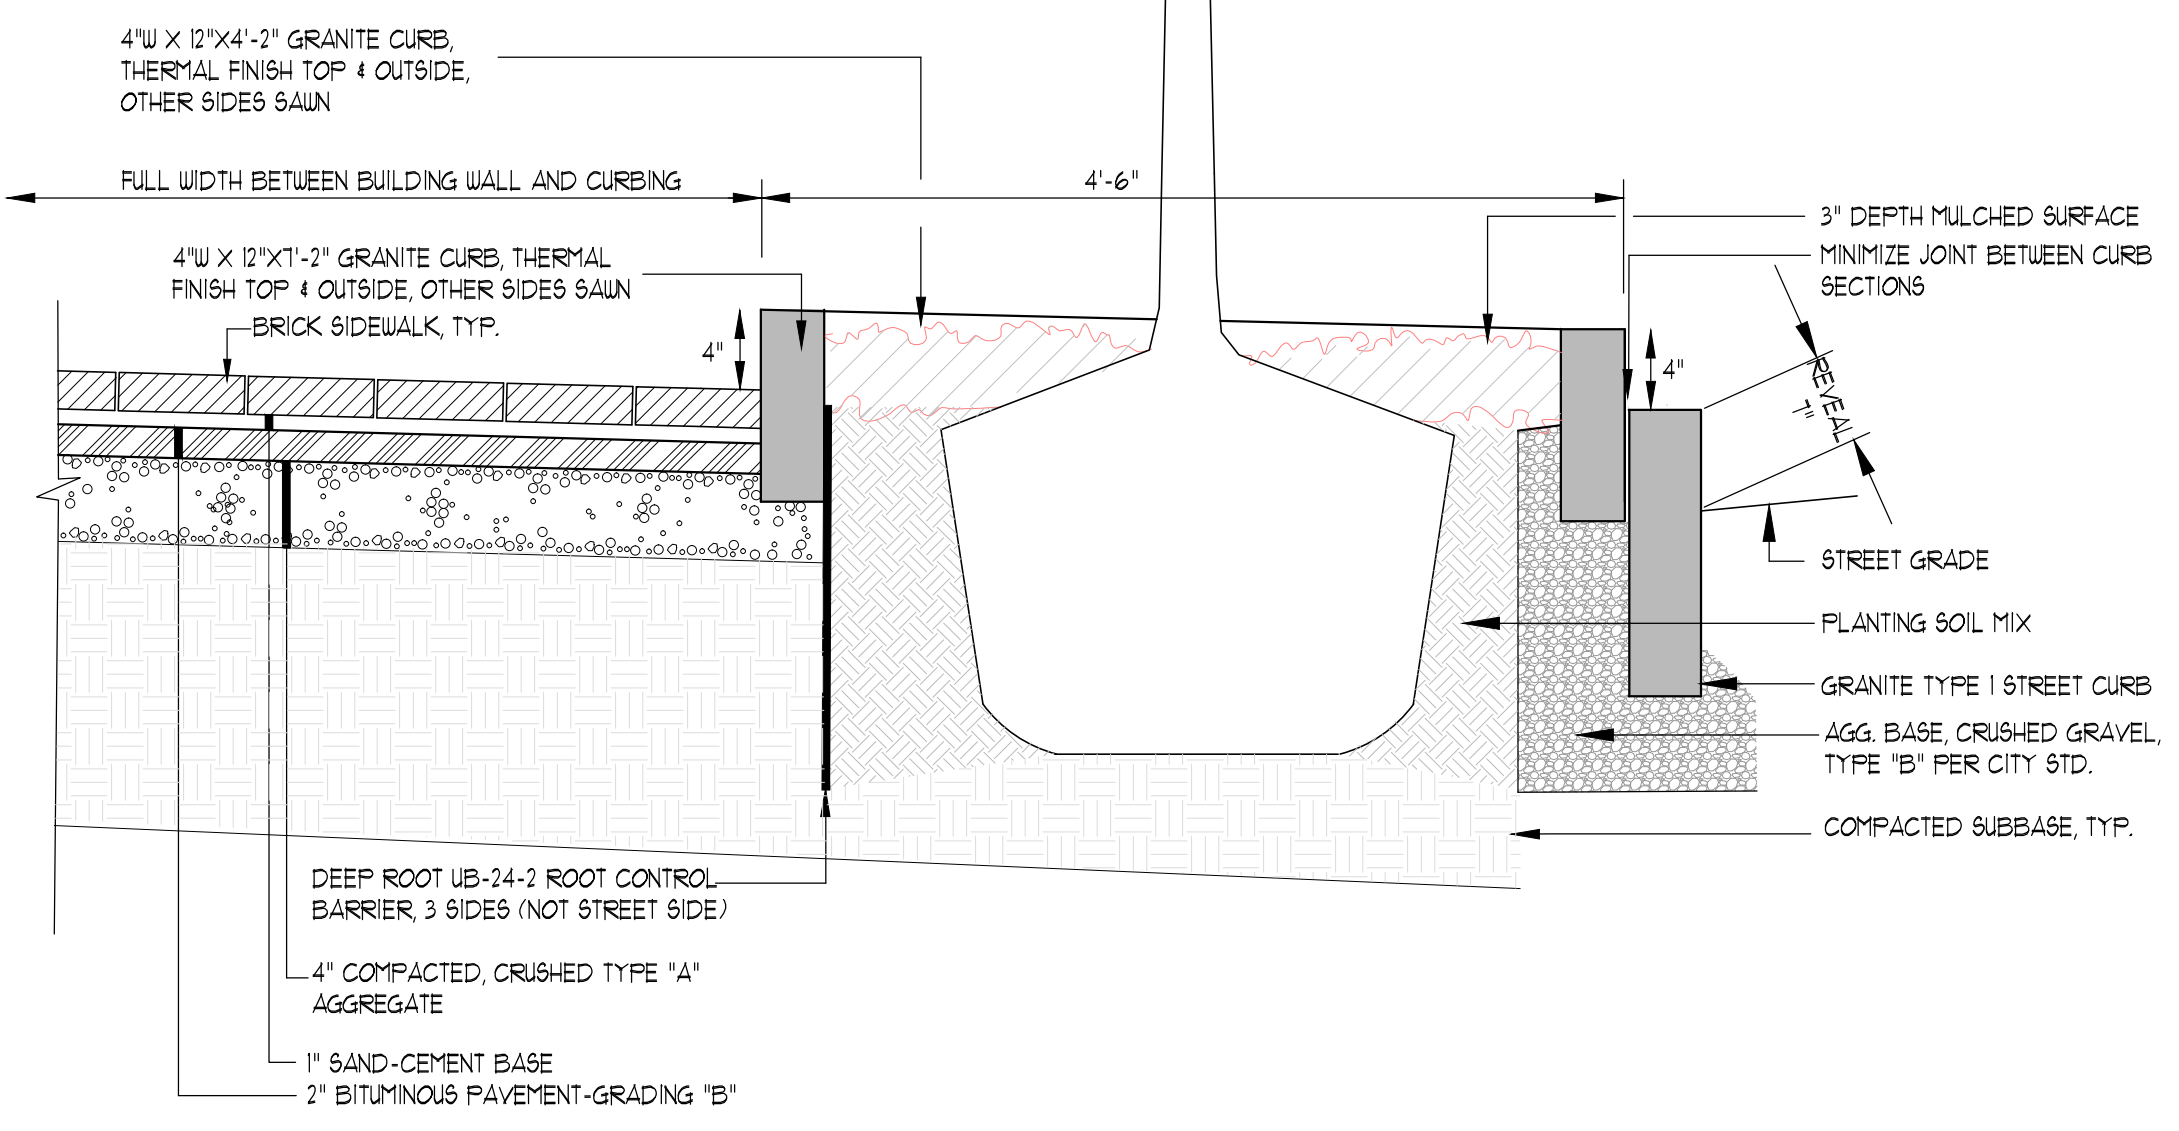

2
L2.0
RAISED SIDEWALK PLANTER SECTION
NOT TO SCALE

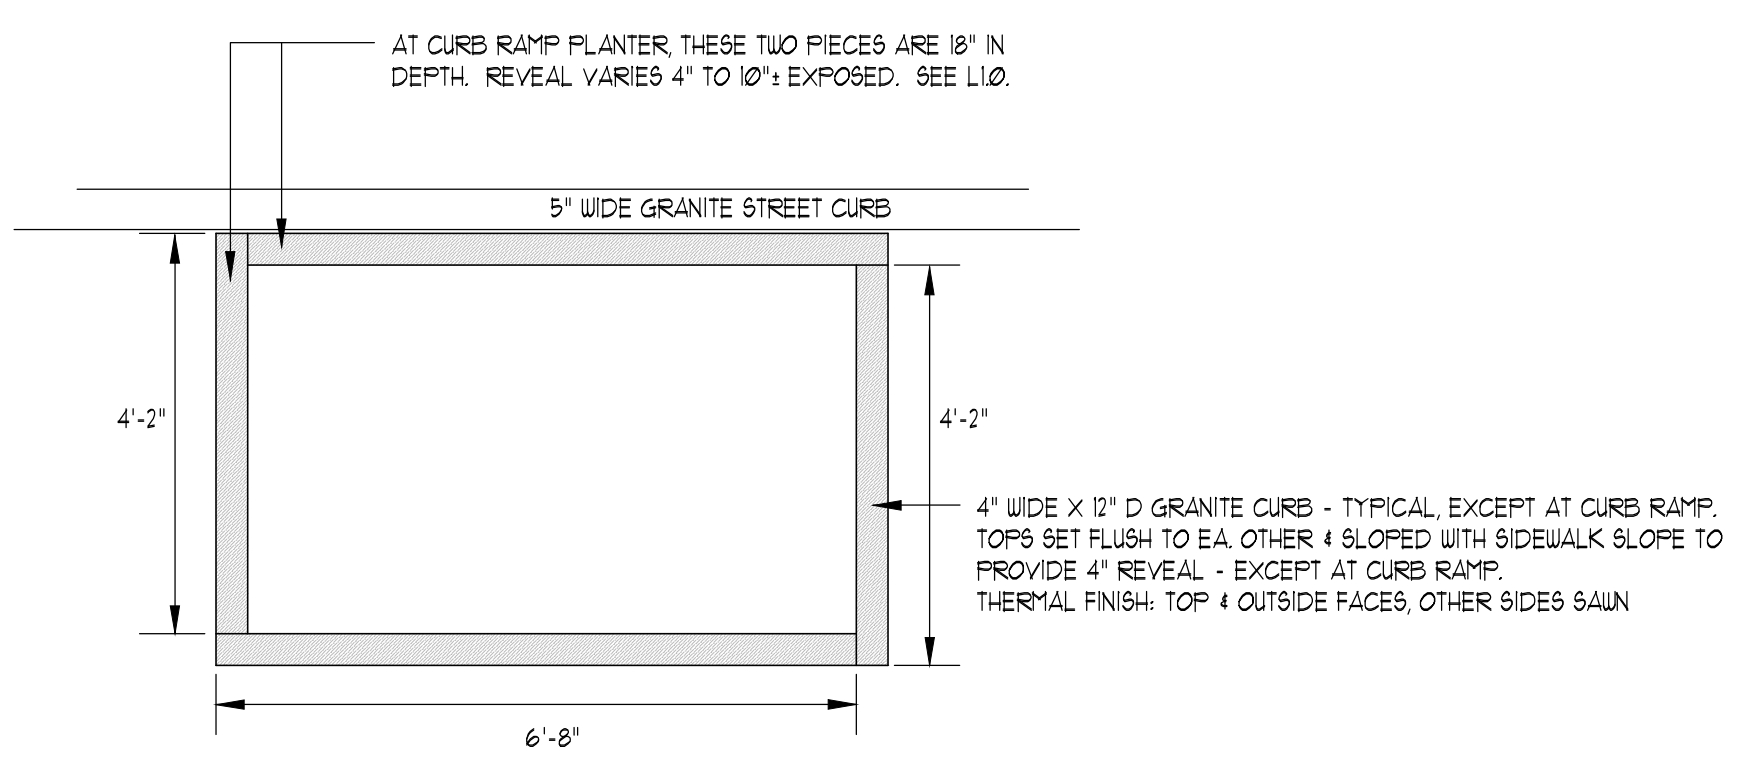

6
L2.0
RAISED GRANITE PLANTER - PLAN VIEW
NOT TO SCALE

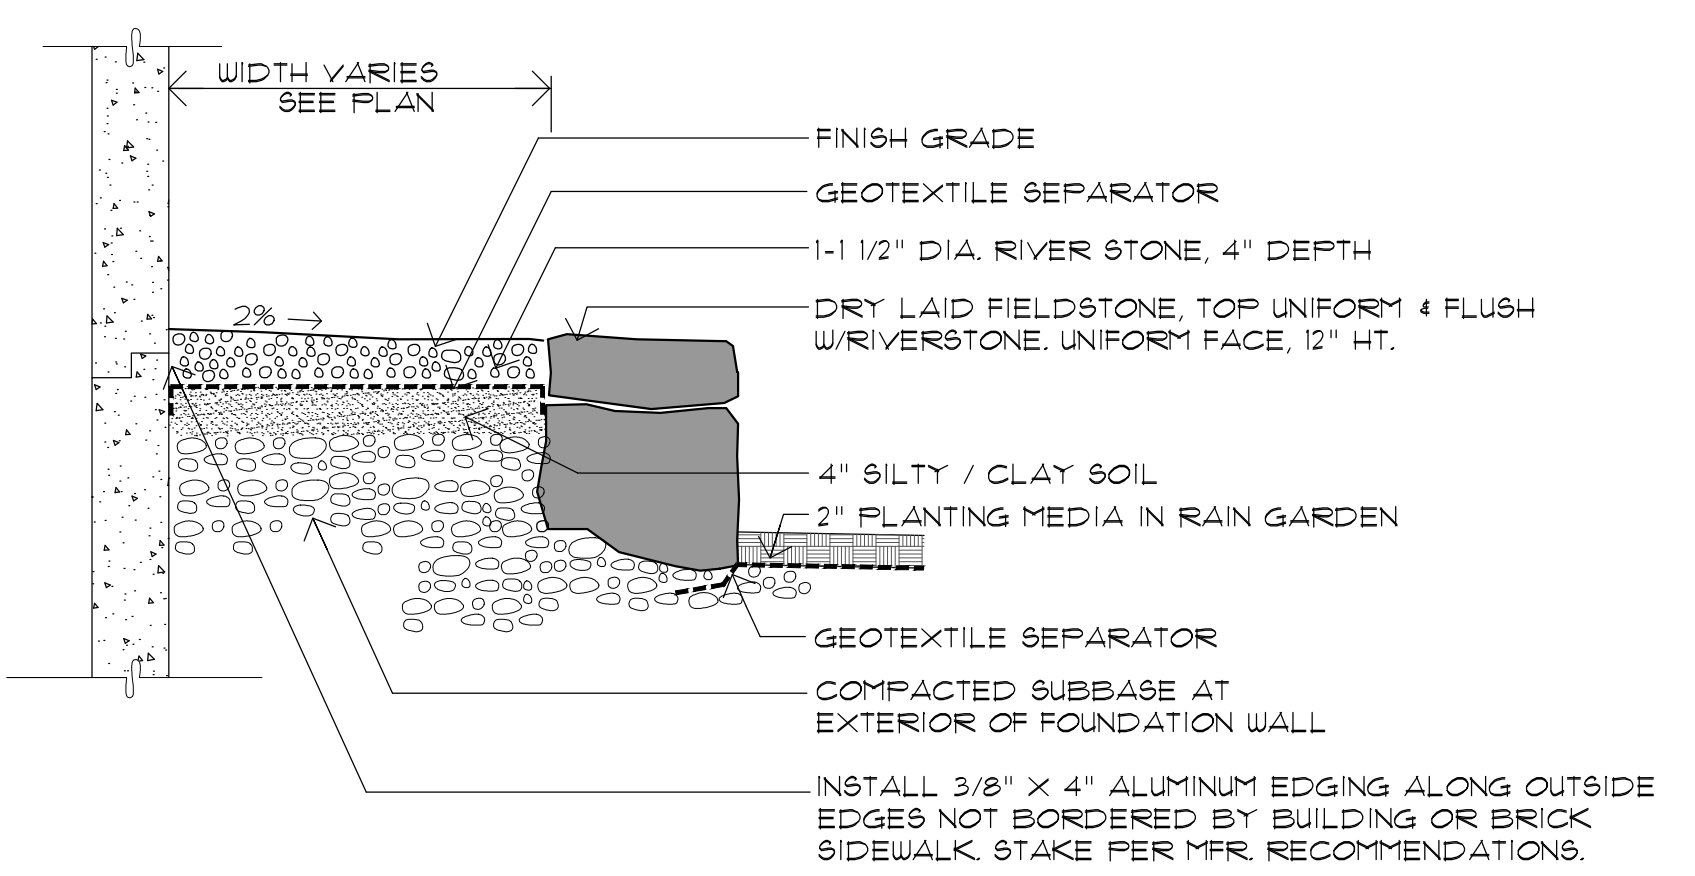

9
L2.0
MAINTENANCE EDGE / RAIN GARDEN EDGE SECTION
NOT TO SCALE