




SECTION 1  
3/4"=1'-0" (S4.0)

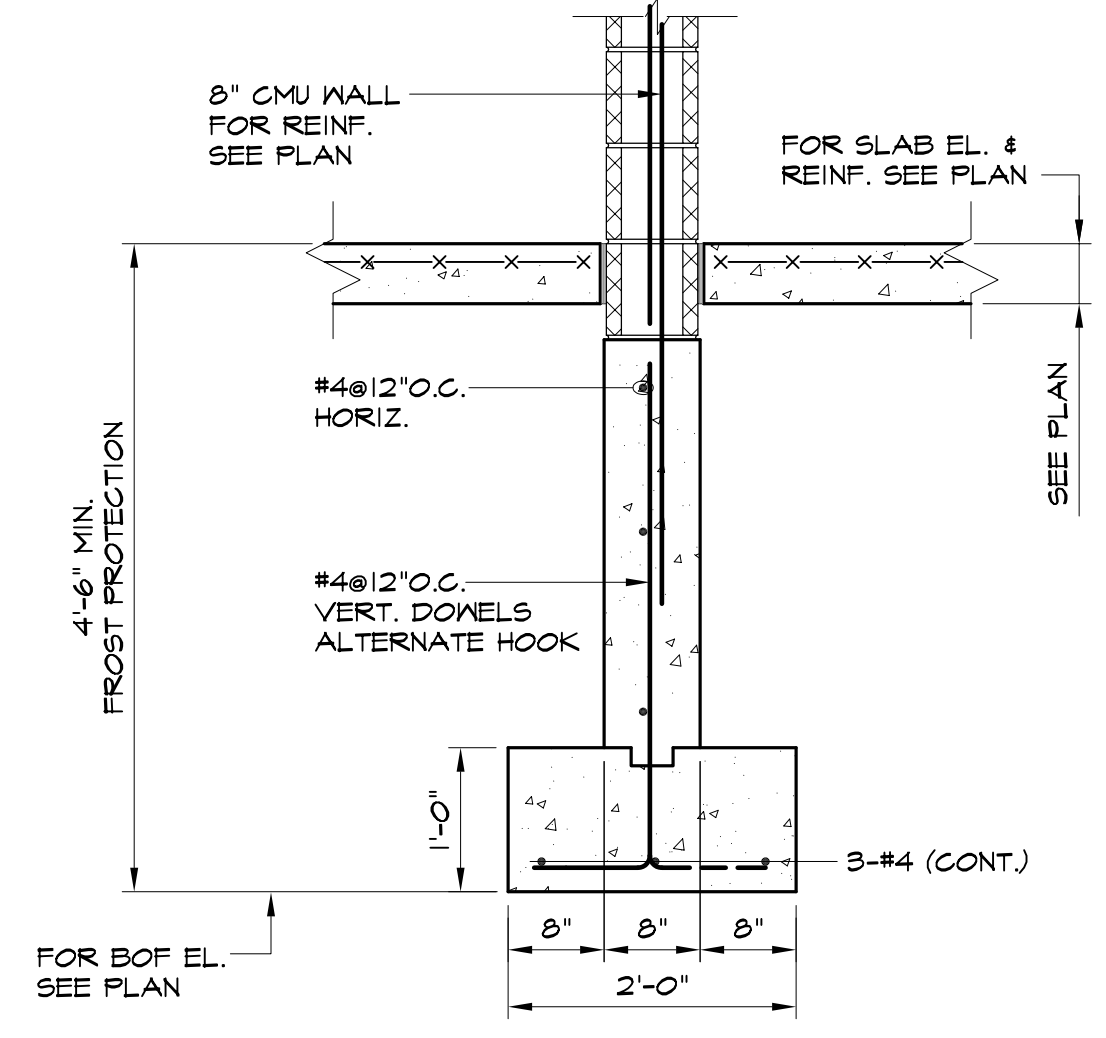


SECTION 2  
3/4"=1'-0" (S4.0)

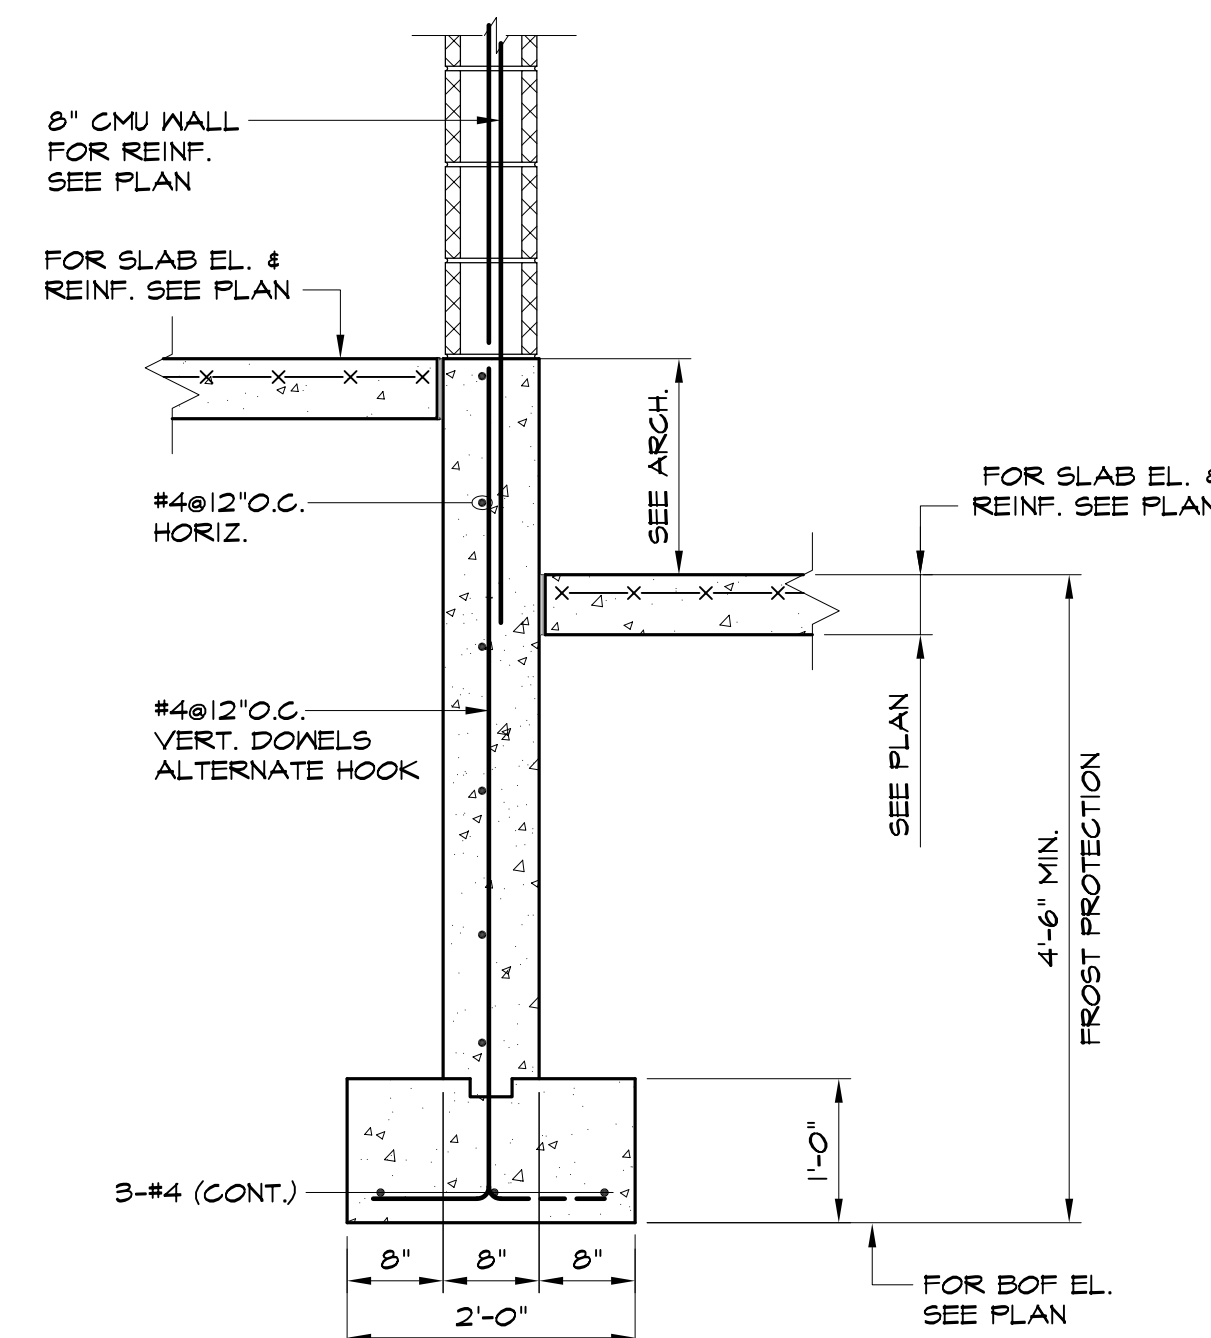


SECTION 3  
3/4"=1'-0" (S4.0)

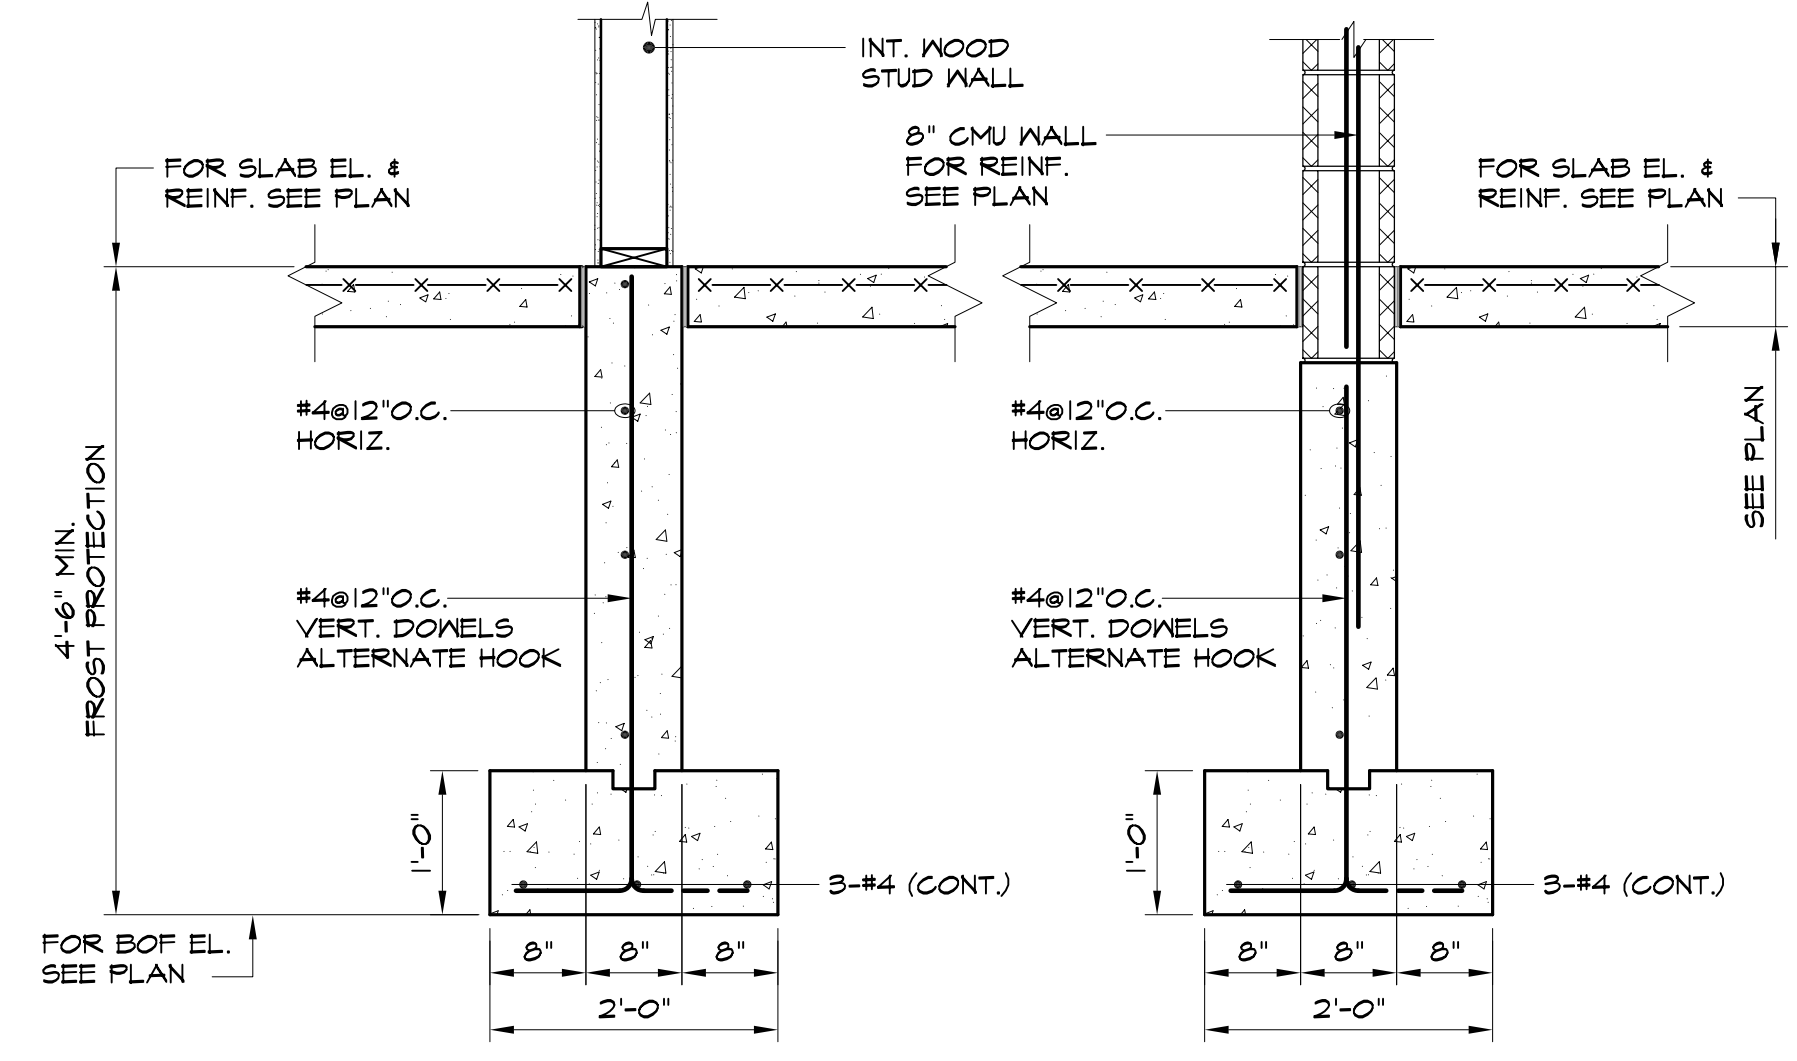


SECTION 4  
3/4"=1'-0" (S4.0)

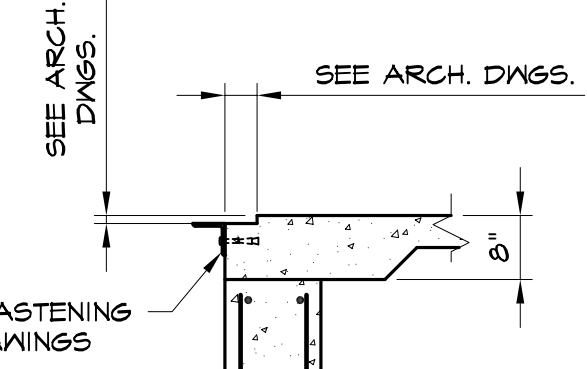

AT DOOR  
1/2"=1'-0"

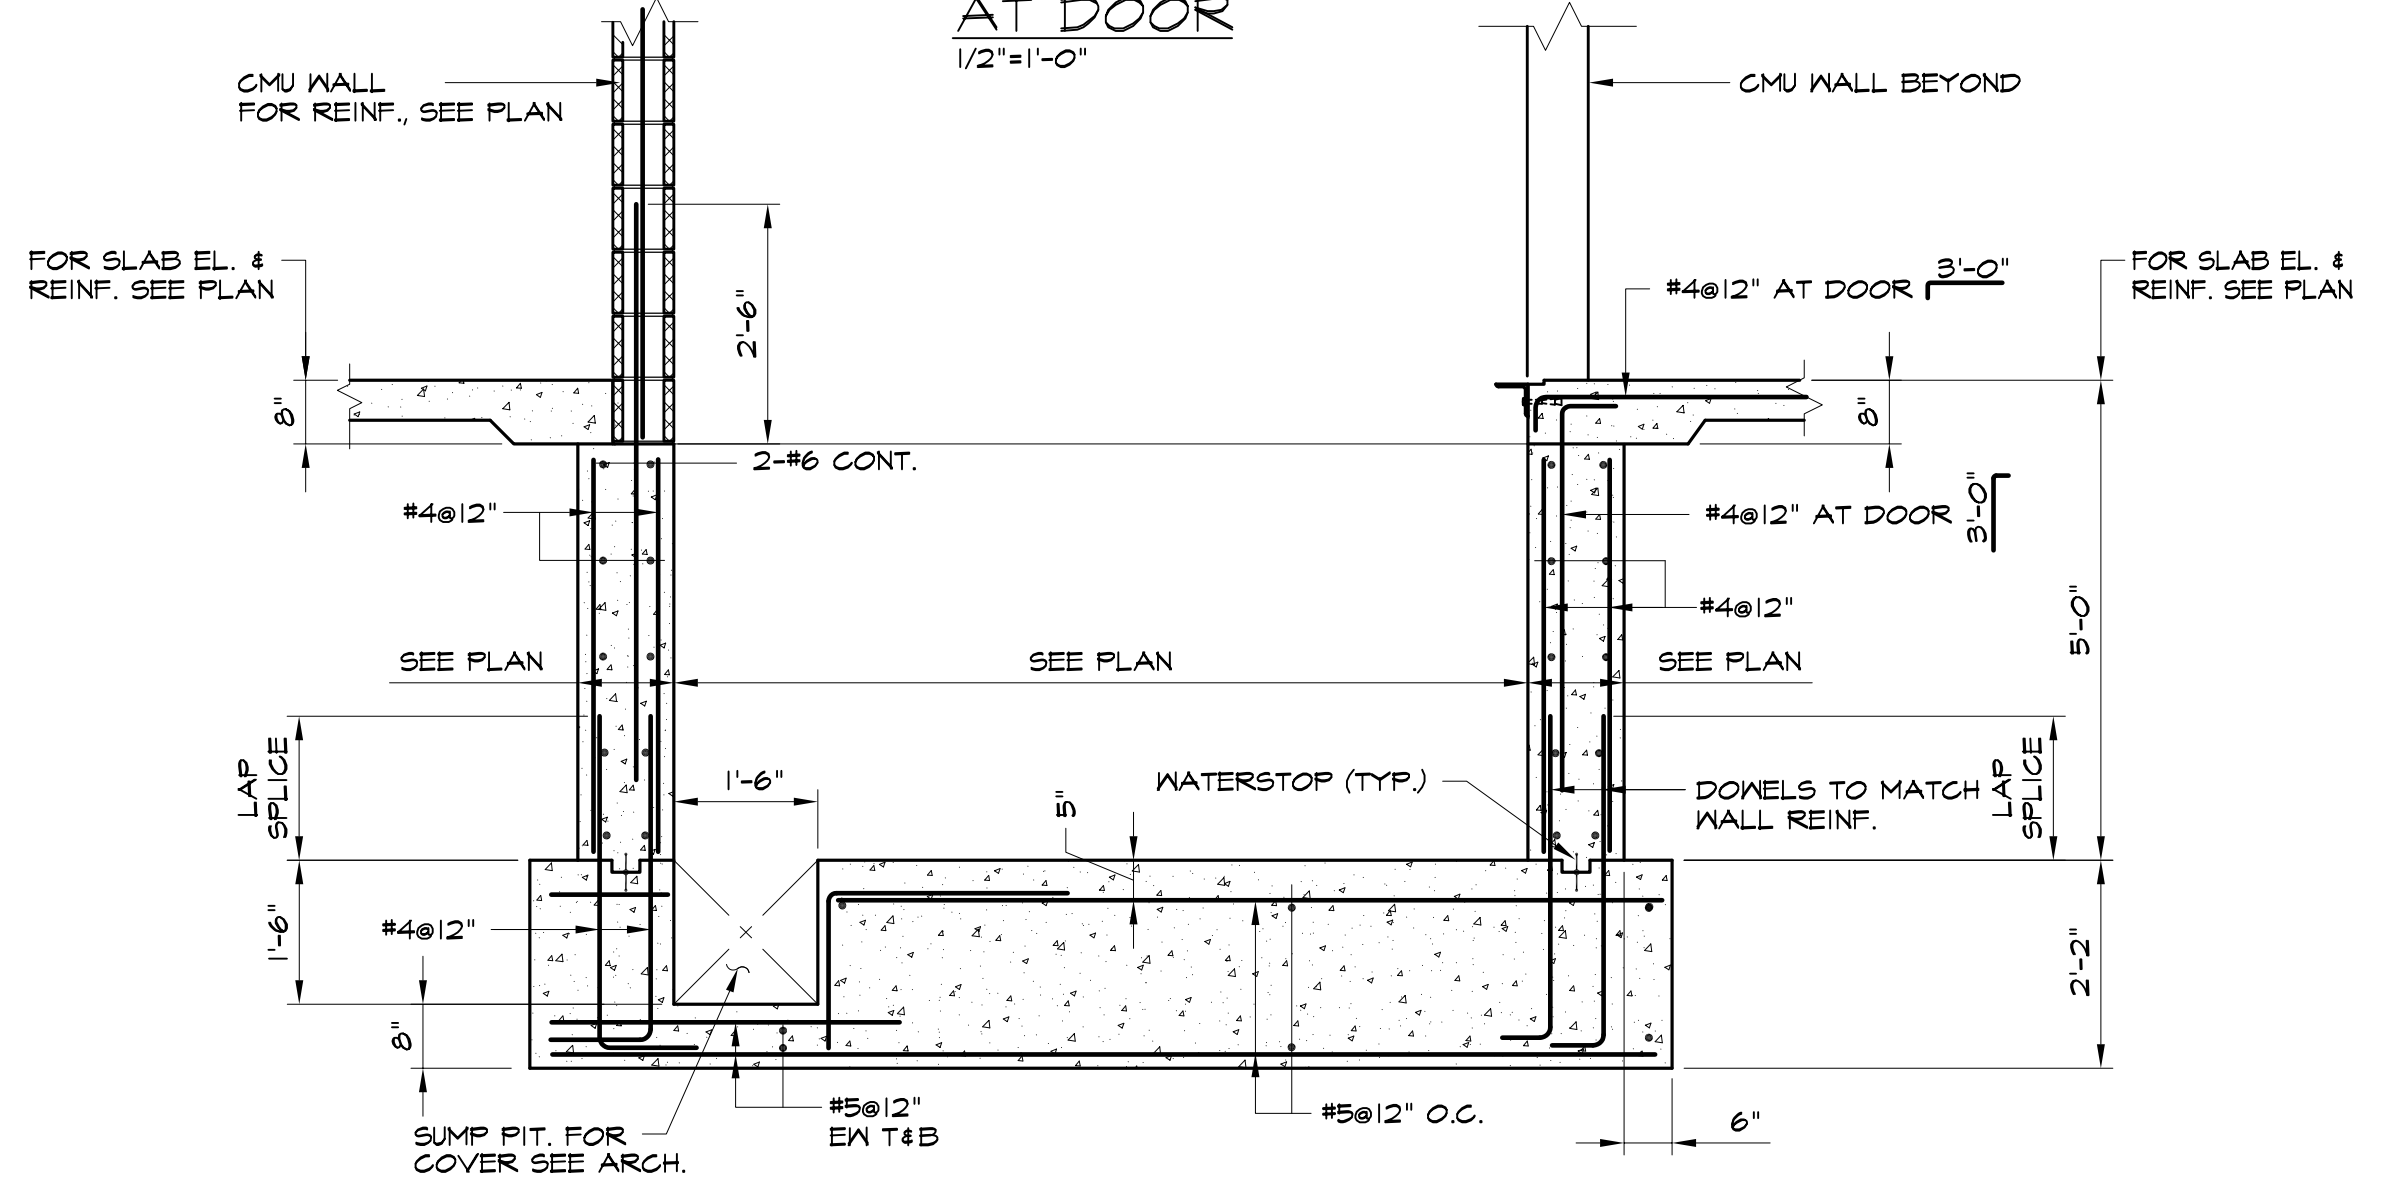

SECTION 5  
1/2"=1'-0" (S4.0)

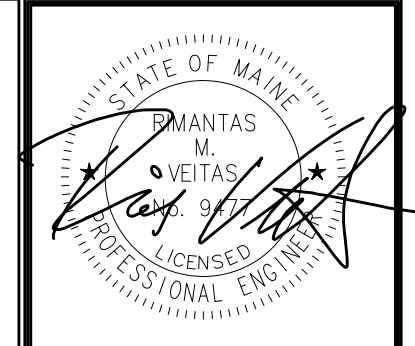

Prepared For:  
**118 on Munjoy Hill, LLC**  
118 CONGRESS STREET  
PORTLAND, ME 04101

Consultant:  
**VEITAS VEITAS** engineers  
689 Granite Street, Suite 10184  
Portland, ME 04101  
TEL: 734-2583 FAX: 734-2585-2005

Architect:  
**ARCHETYPE** architects  
48 Union Wharf Portland, Maine 04101  
(207) 772-6022 Fax (207) 772-4056

Project:  
**118 ON MUNJOY HILL**  
118 CONGRESS STREET  
PORTLAND, MAINE

Revisions:  
**100% CONSTRUCTION DOCUMENTS**

Date: 5 MAR 2014  
Scale: As indicated  
**Sections & Details**

**S4.01**