




SECTION 12
3/4" = 1'-0"
S5.02

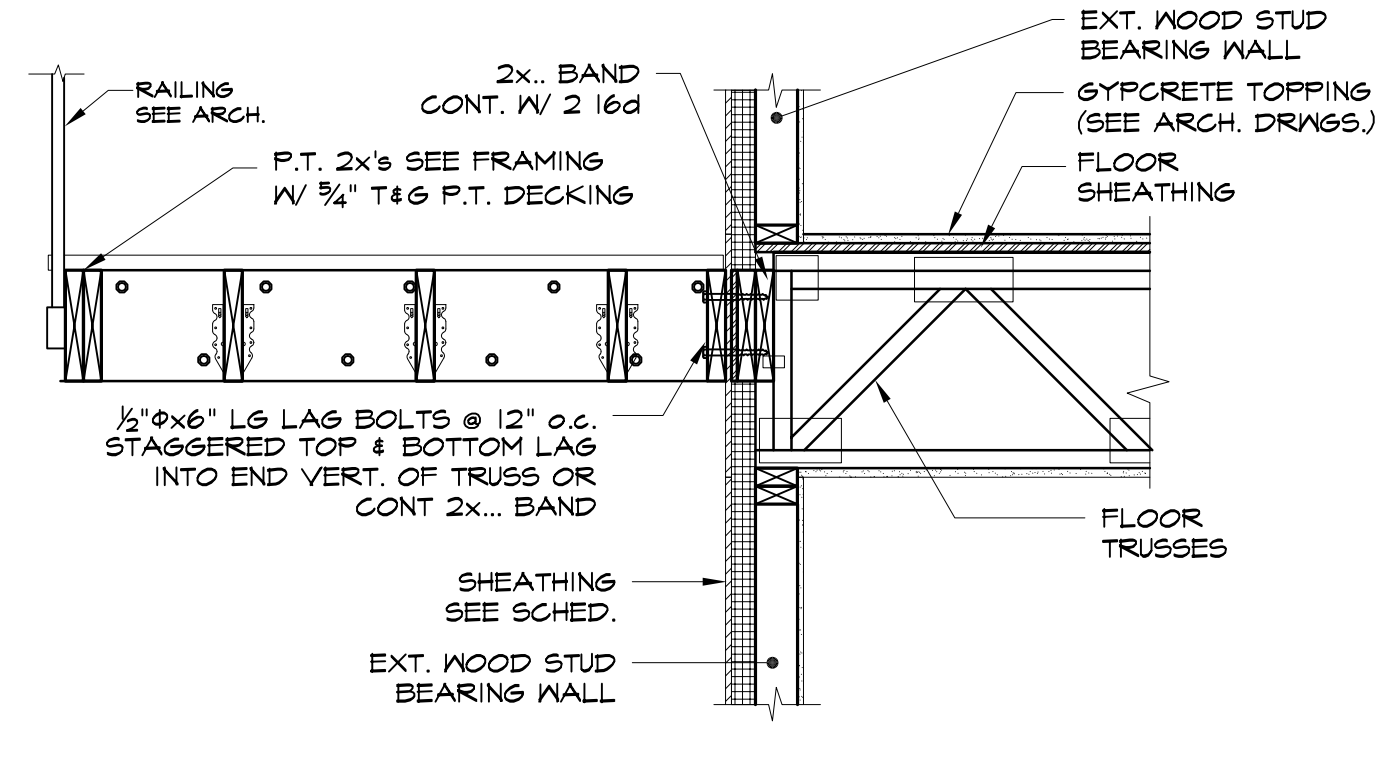

SECTION 13
3/4" = 1'-0"
S5.02

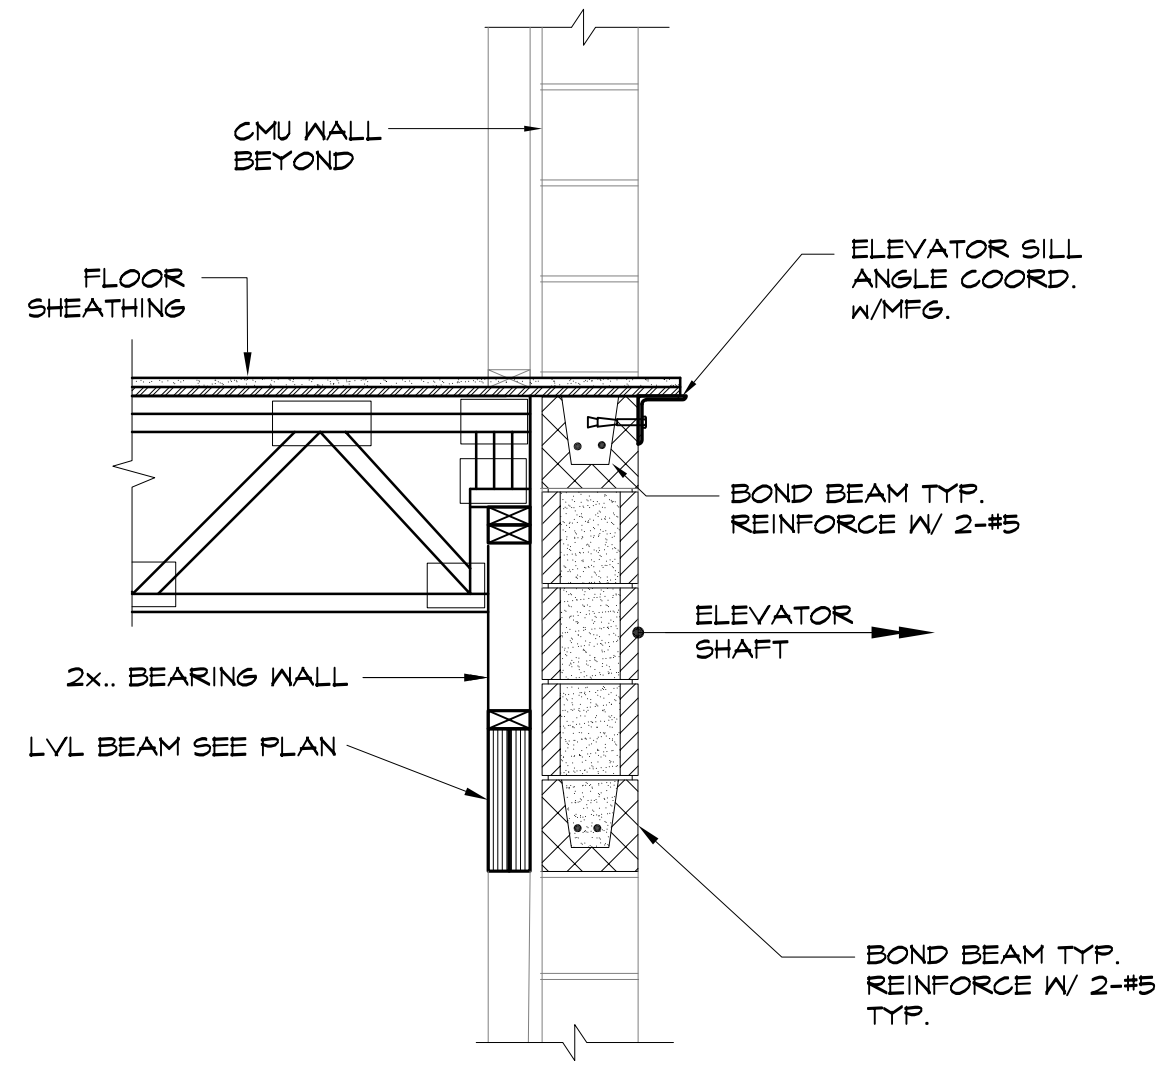

SECTION 14
3/4" = 1'-0"
S5.02

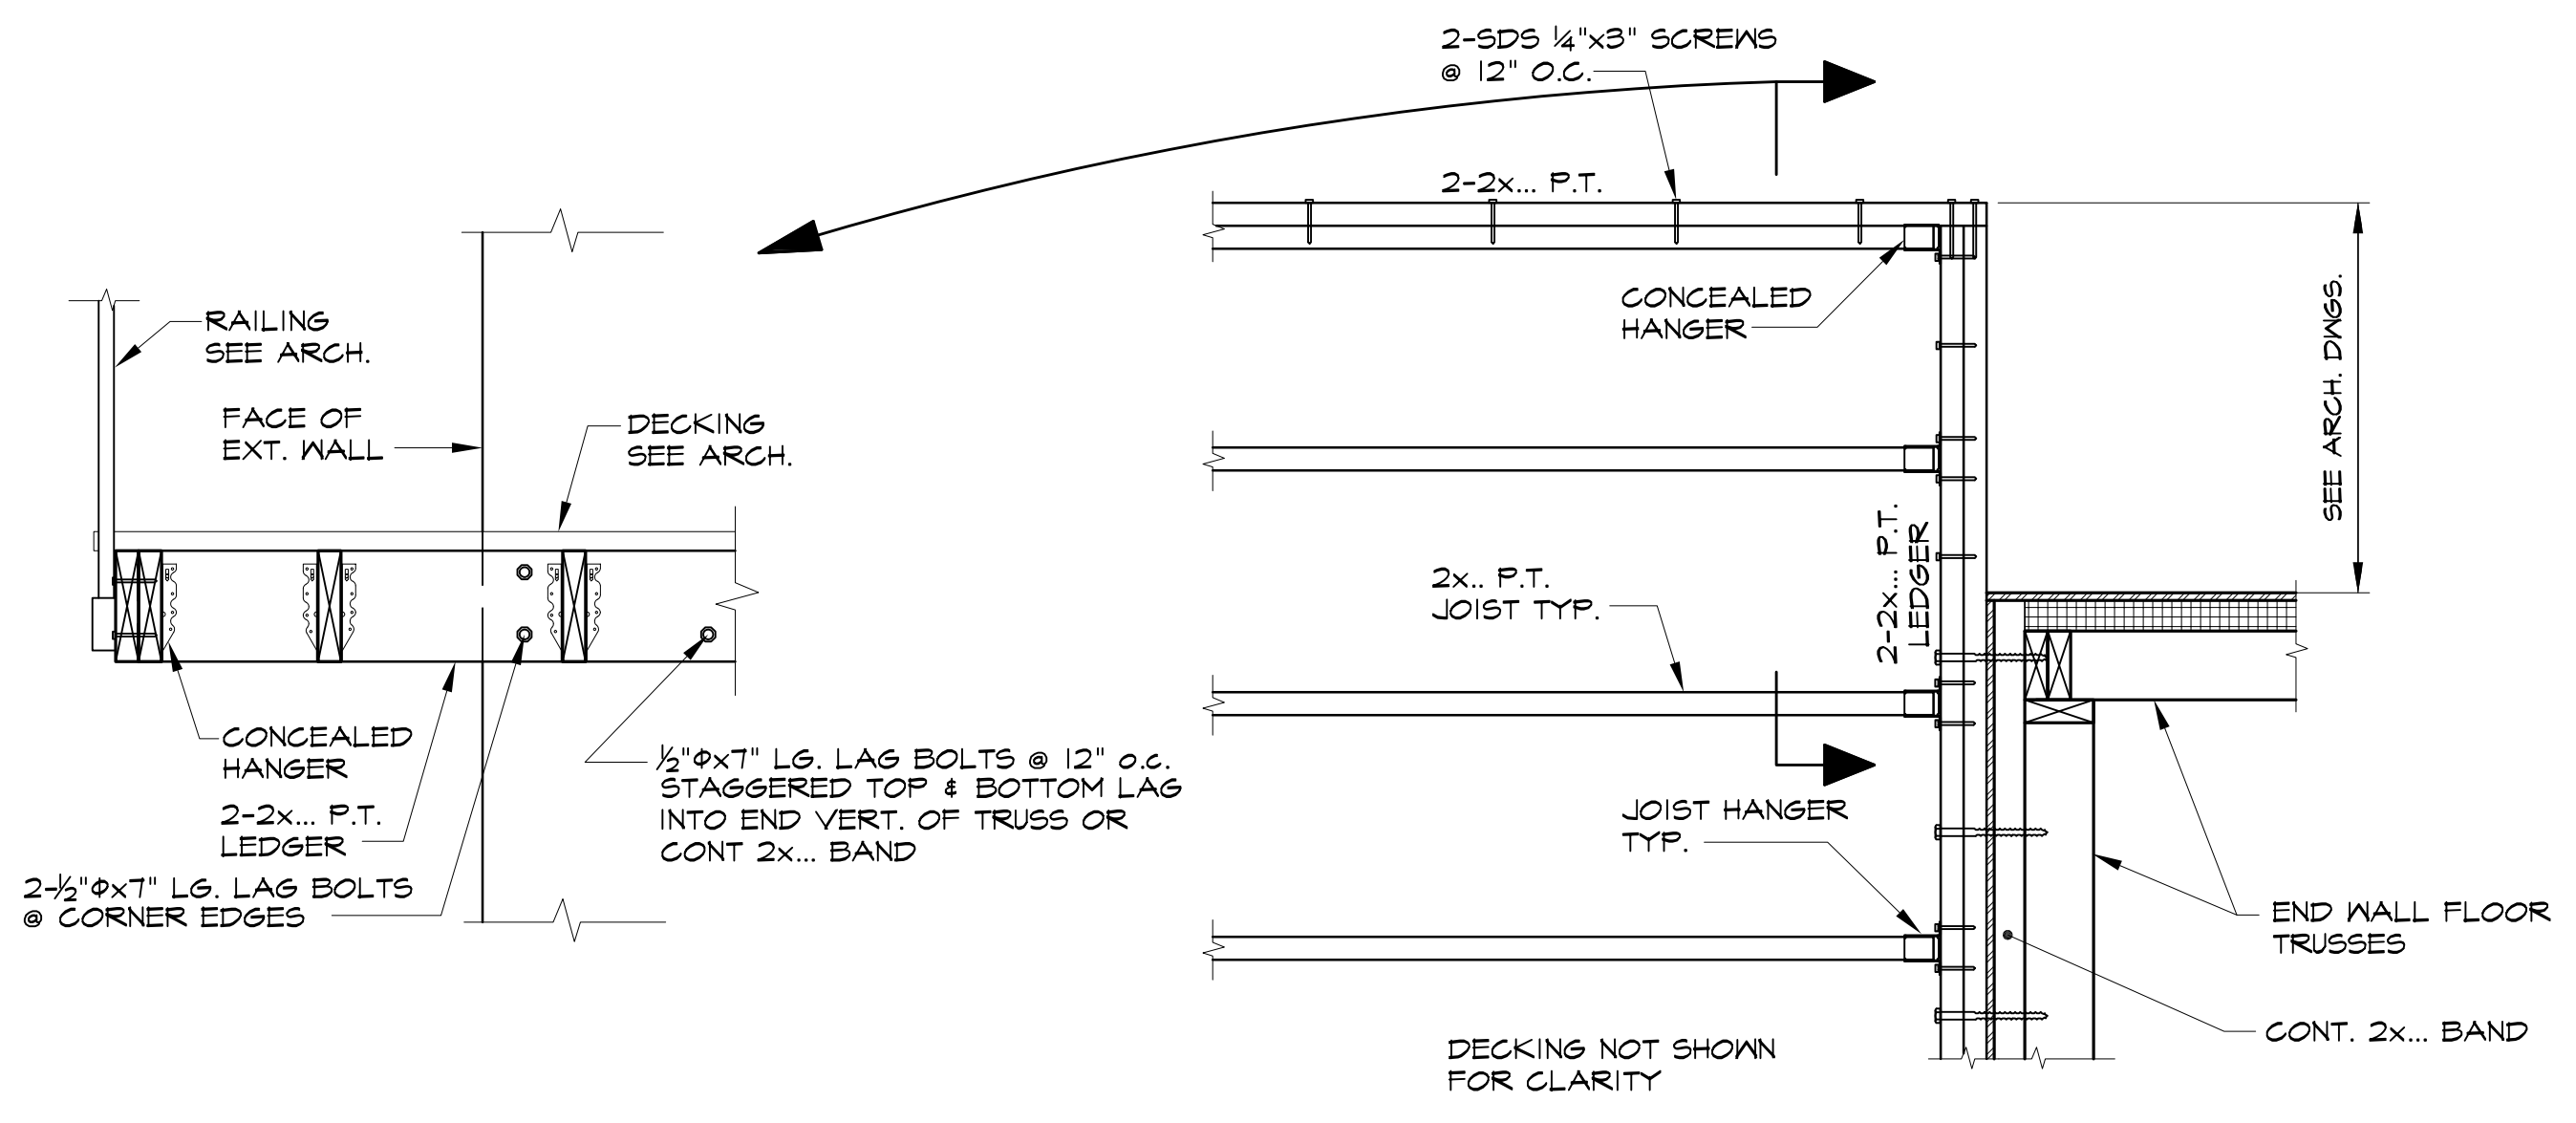

DETAIL A
1" = 1'-0"
SEE SECTION 12/S5.01 FOR ADD'L INFORMATION
FOR FRAMING MEMBERS SIZES, SEE PLAN

Prepared For:	118 on Munjoy Hill, LLC 118 CONGRESS STREET PORTLAND, ME 04101
Consultant:	VEITAS VEITAS engineers <small>680 Granite Street, Suite 10184 TEL: 781.842.2883 FAX: 781.842.2800</small>
Architect:	ARCHETYPE architects <small>48 Union Wharf Portland, Maine 04101 (207) 772-6022 Fax (207) 772-4056</small>
Project:	118 ON MUNJOY HILL 118 CONGRESS STREET PORTLAND, MAINE
Revisions:	100% CONSTRUCTION DOCUMENTS
Date:	5 MAR 2014
Scale:	As indicated
Sections & Details	
<h1>S5.02</h1>	