


SECTION 13
1" = 1'-0" S6.02

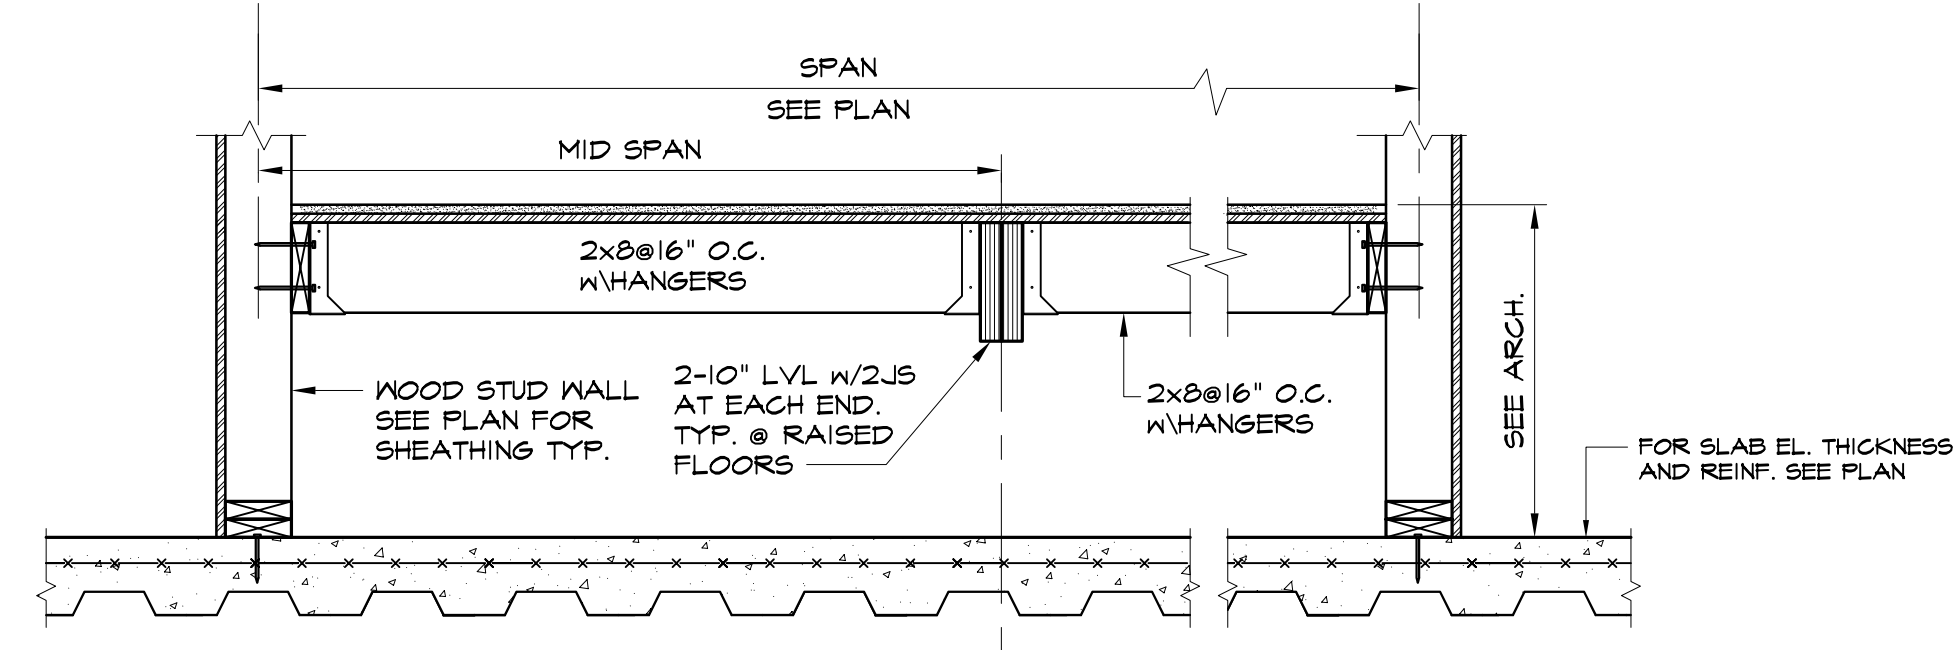

SECTION 14
3/4" = 1'-0" S6.02

Prepared For:	118 on Munjoy Hill, LLC 118 CONGRESS STREET PORTLAND, ME 04101
Consultant:	VEITAS VEITAS engineers <small>687 Granite Street, Suite 10184 Portland, ME 04104 TEL: 735.843.2883 FAX: 735.843.2900</small>
Architect:	ARCHETYPE architects <small>48 Union Wharf Portland, Maine 04101 (207) 772-6022 Fax (207) 772-4056</small>
Project:	118 ON MUNJOY HILL 118 CONGRESS STREET PORTLAND, MAINE
Revisions:	100% CONSTRUCTION DOCUMENTS
Date:	5 MAR 2014
Scale:	As indicated
Sections & Details	
S6.02	