


2 | ROOF PLAN


1/8" = 1'-0"

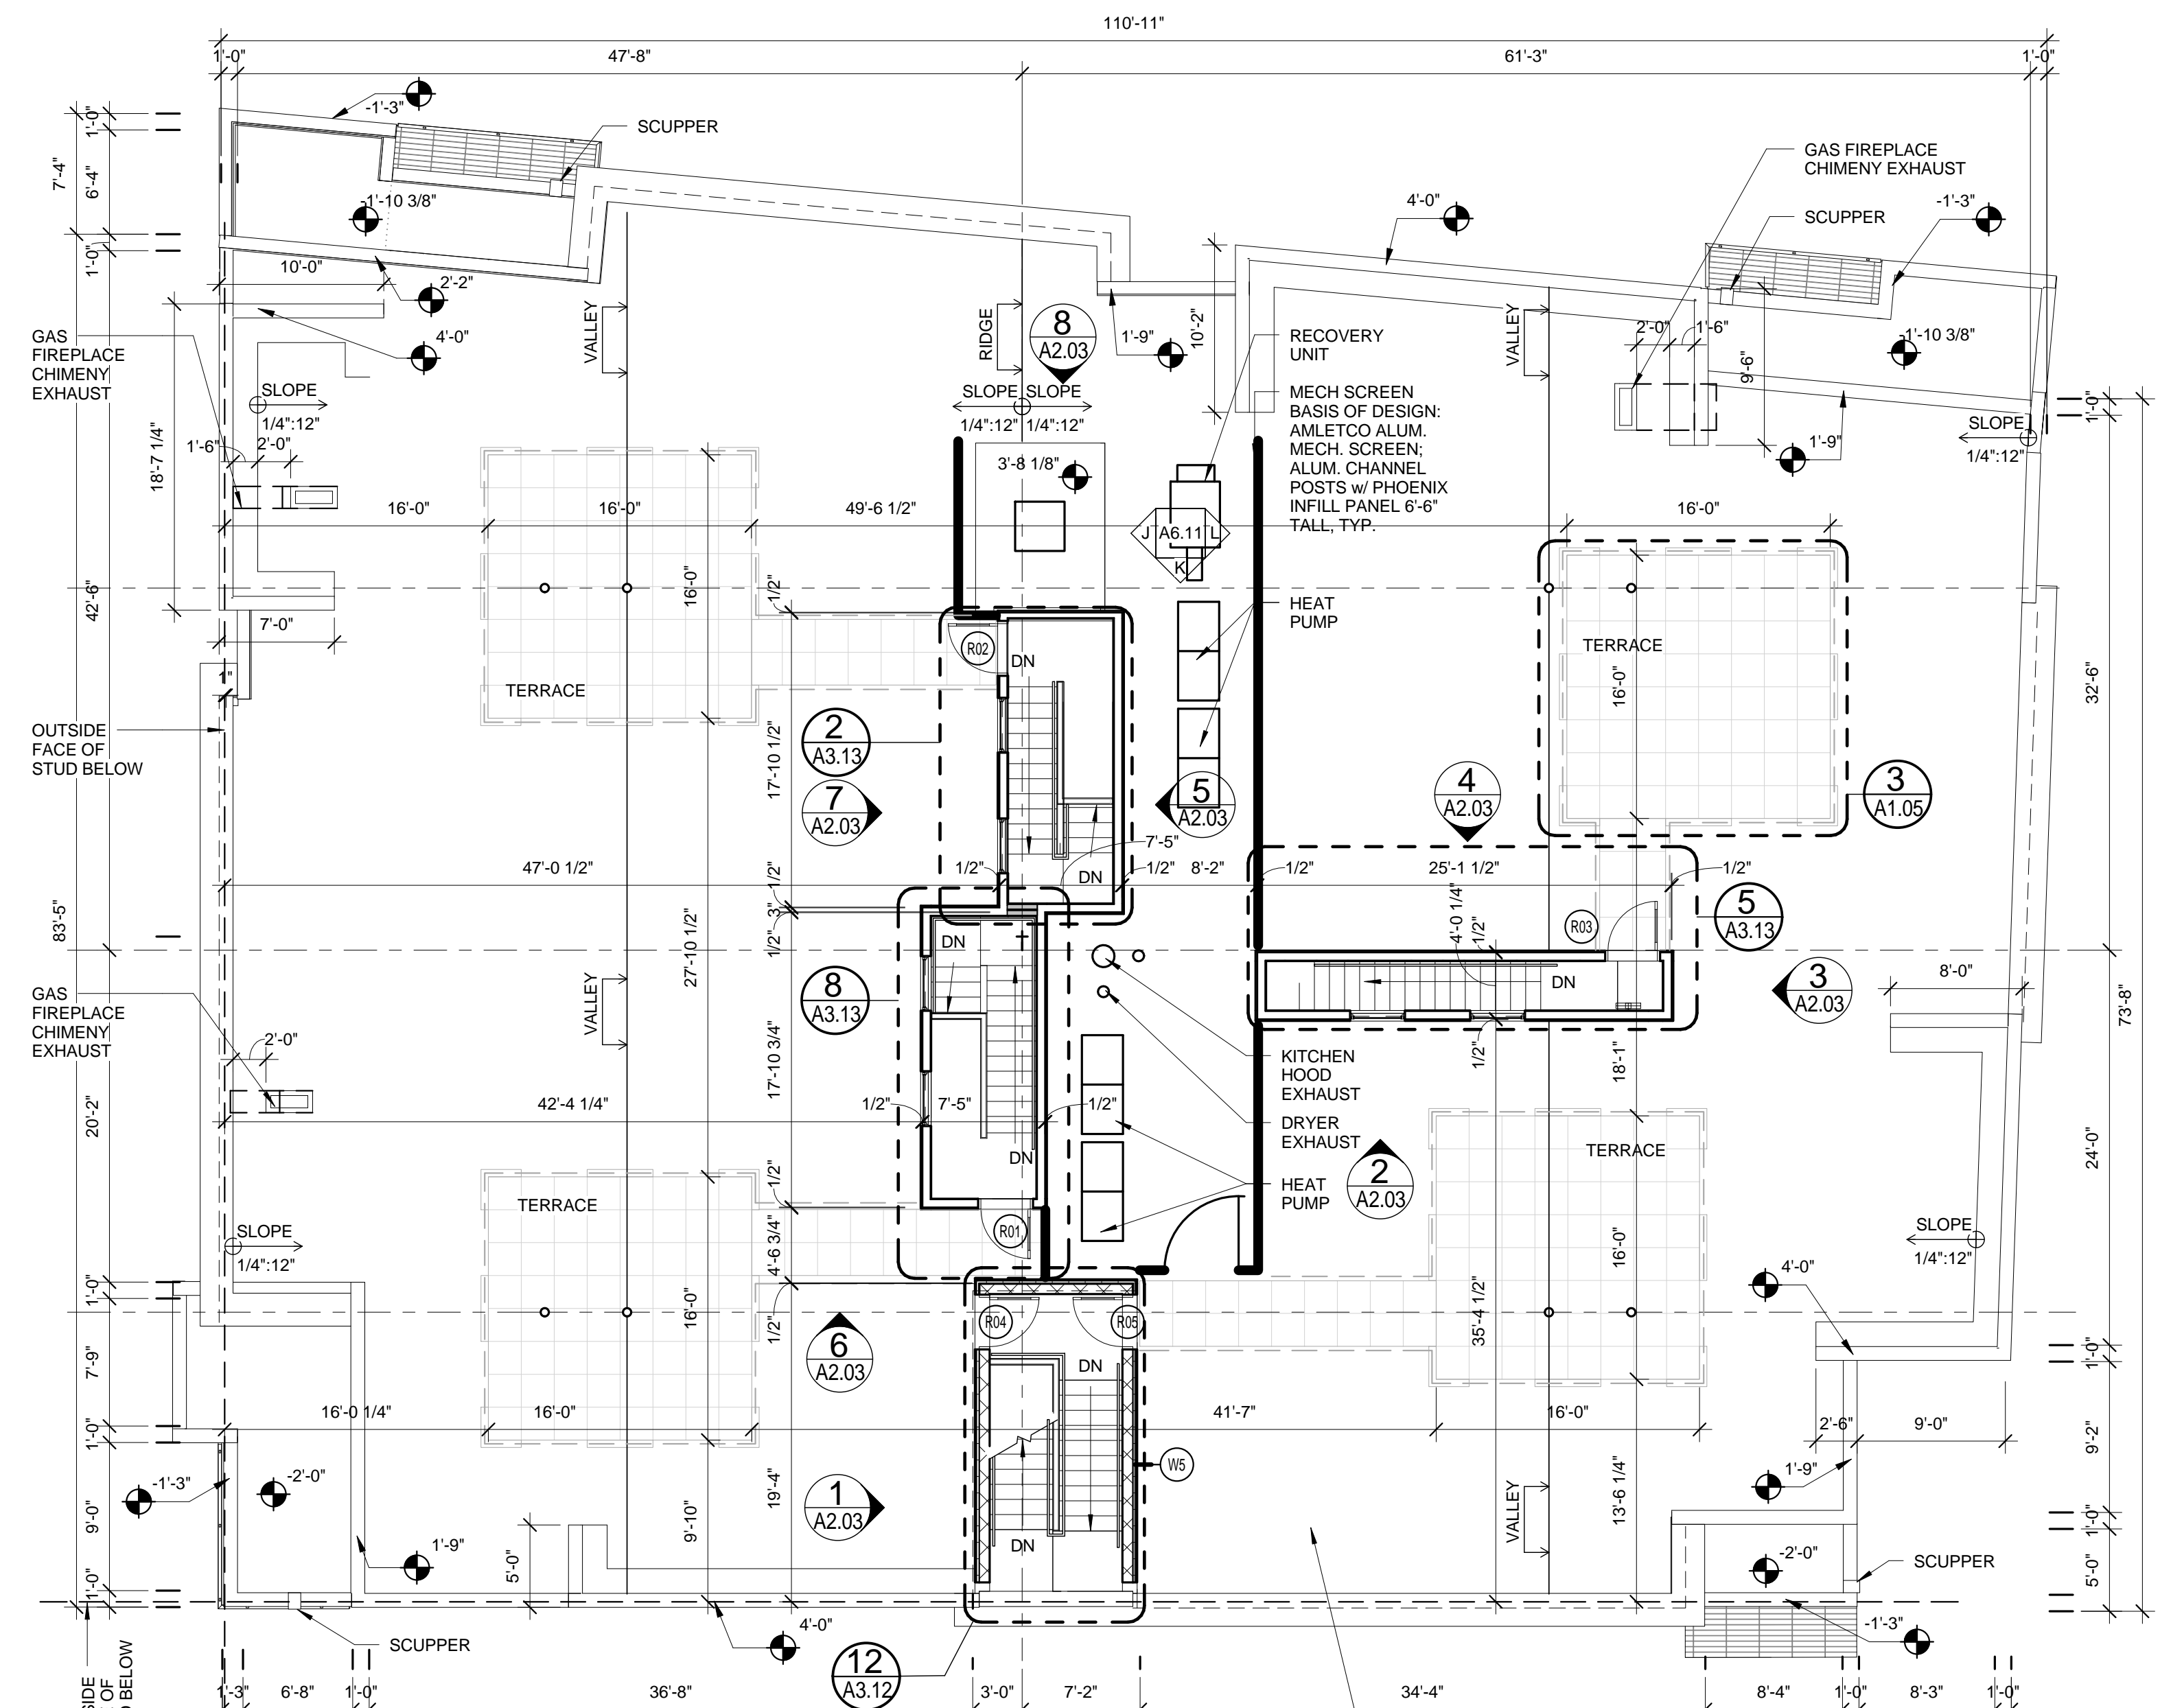

1 | ROOF PLAN


1/8" = 1'-0"

TYPICAL ROOF MEMBRANE
PVC ROOFING MEMBRANE
7/16" OSB
TAPERED INSULATION TO DRAIN 1/4":12"
WOOD ROOF DECK & STRUCTURE

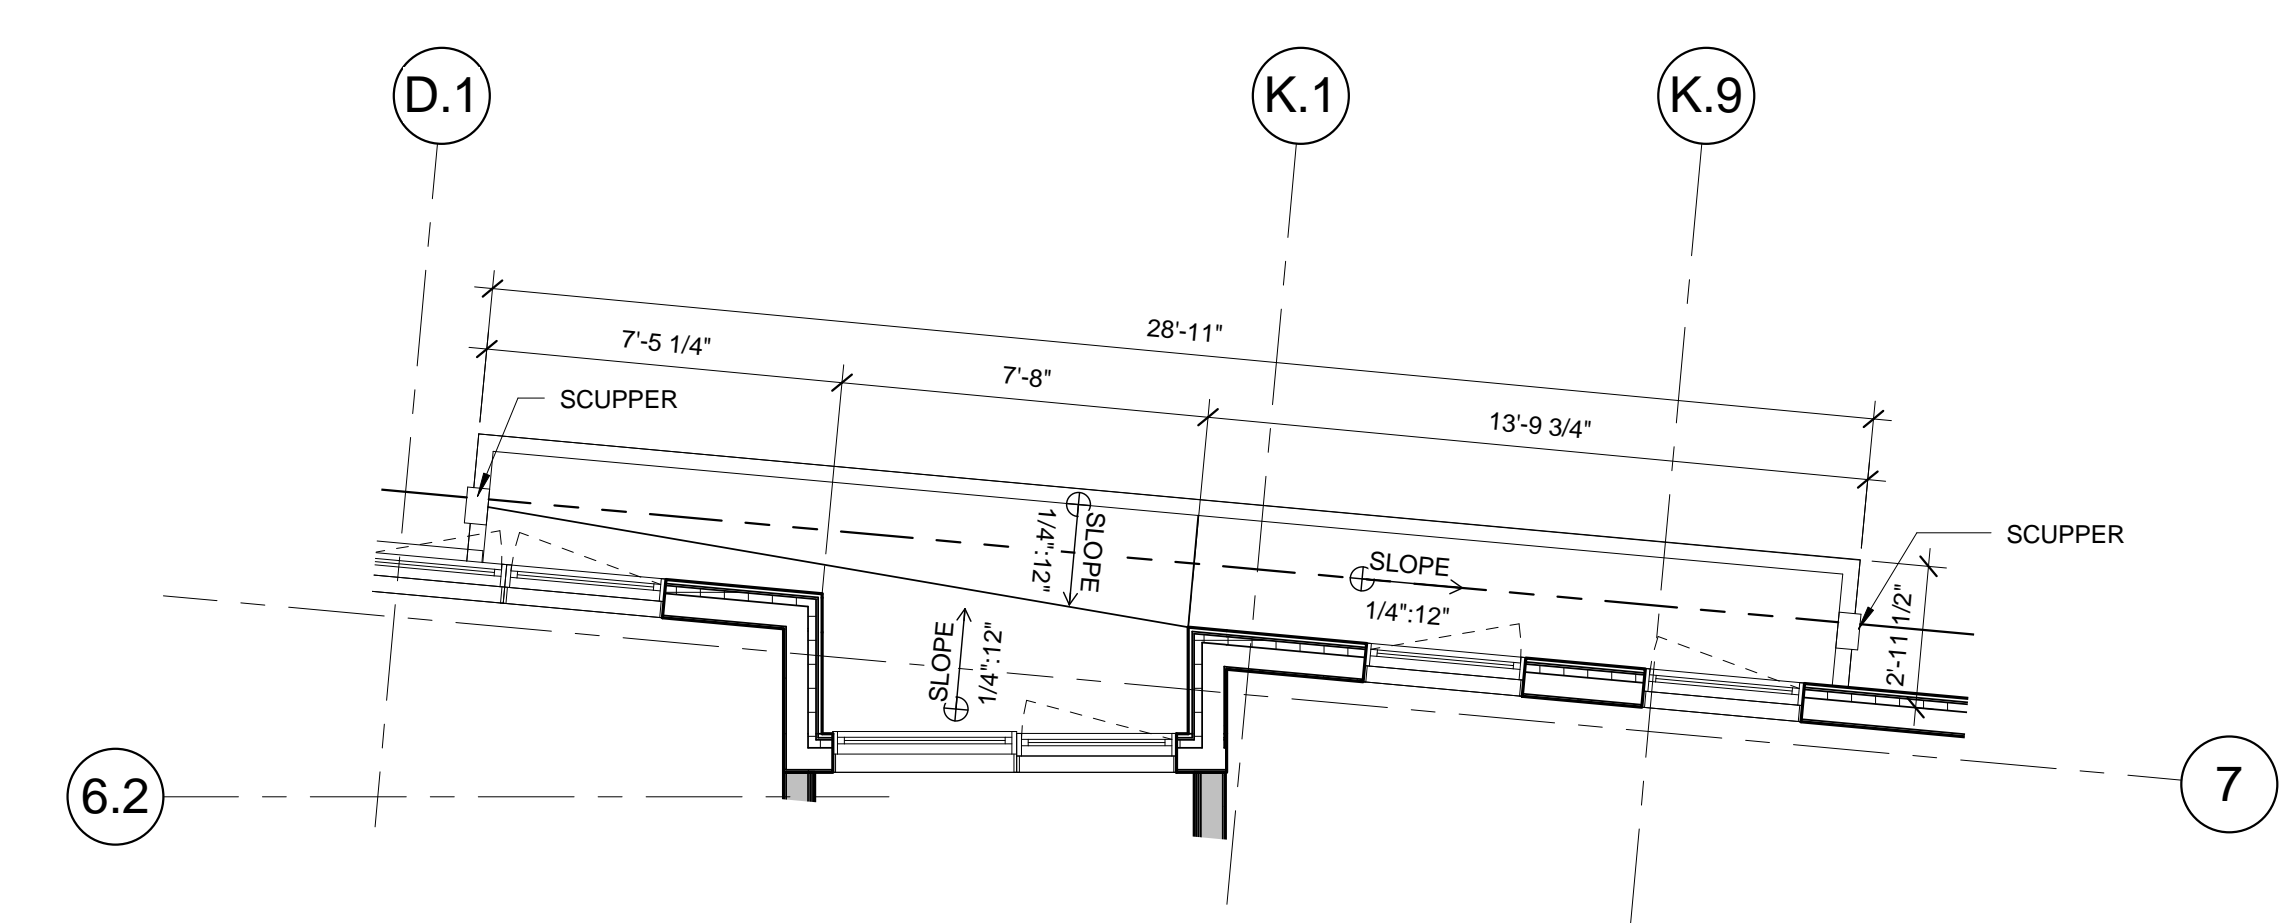


4 | ENTRANCE CANOPY ROOF PLAN

1/4" = 1'-0"

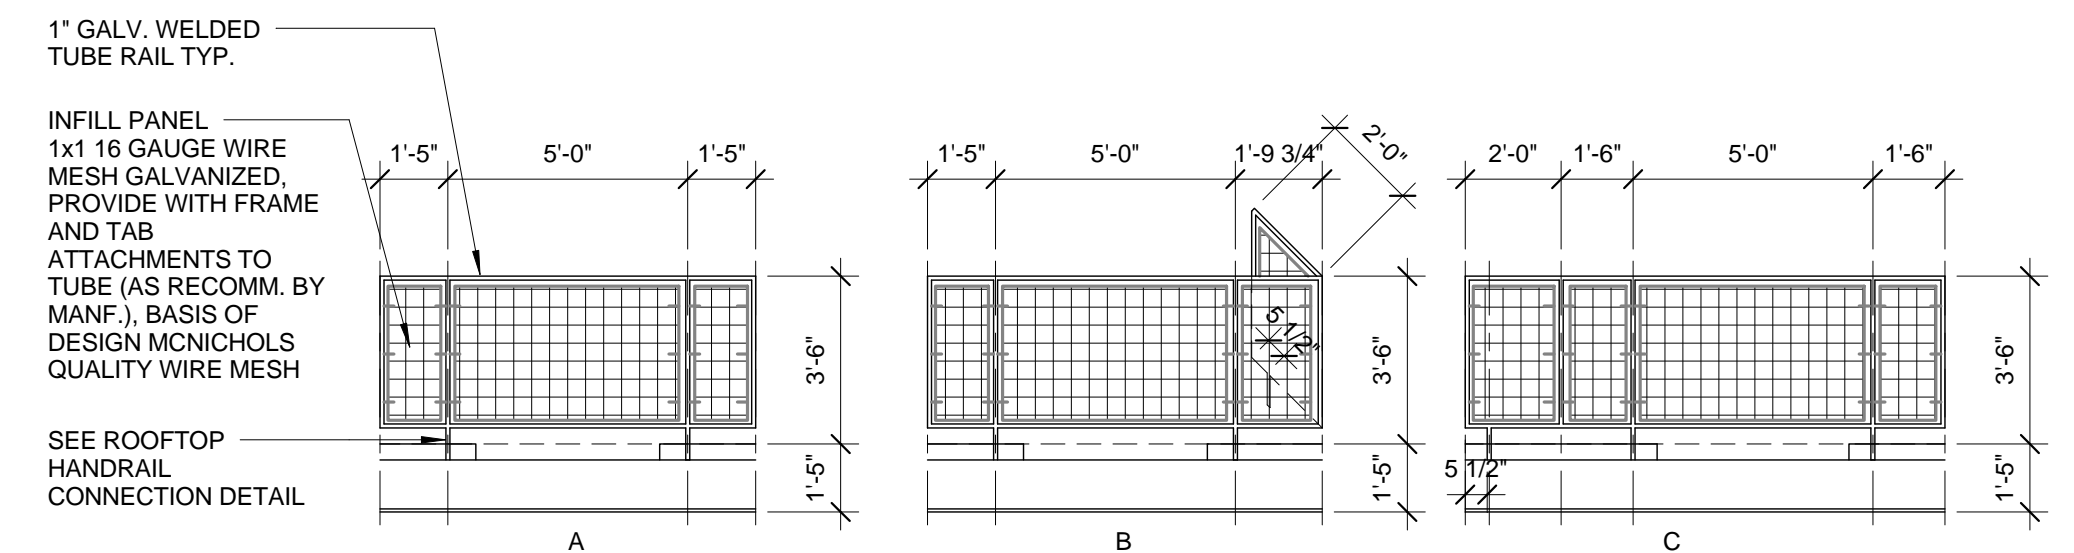


5 | ROOFTOP TERRACE GUARDRAIL

1/4" = 1'-0"

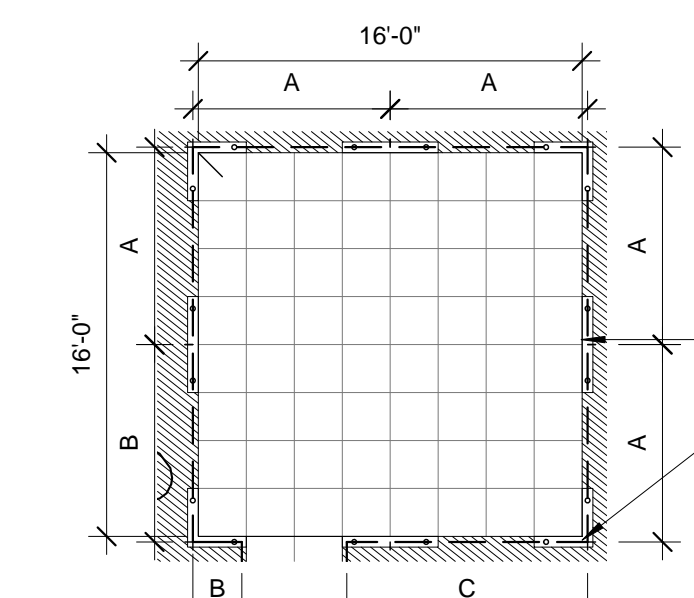

3 | TYPICAL ROOF TERRACE

1/8" = 1'-0"

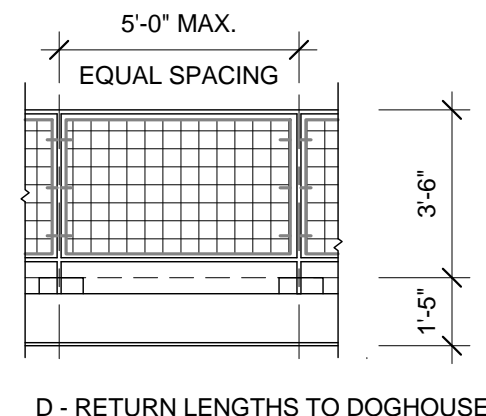

D - RETURN LENGTHS TO DOGHOUSE