


Prepared For:
118 on Munjoy Hill, LLC

Consultant:
ARCHETYPE architects
48 Union Wharf Portland, Maine 04101
(207) 772-6022 Fax (207) 772-4056


Project:
118 ON MUNJOY HILL
118 CONGRESS STREET
PORTLAND, MAINE

Revisions:
Date: **07 MAR 2014**
Scale: **As indicated**


BUILDING ELEVATIONS
A2.03

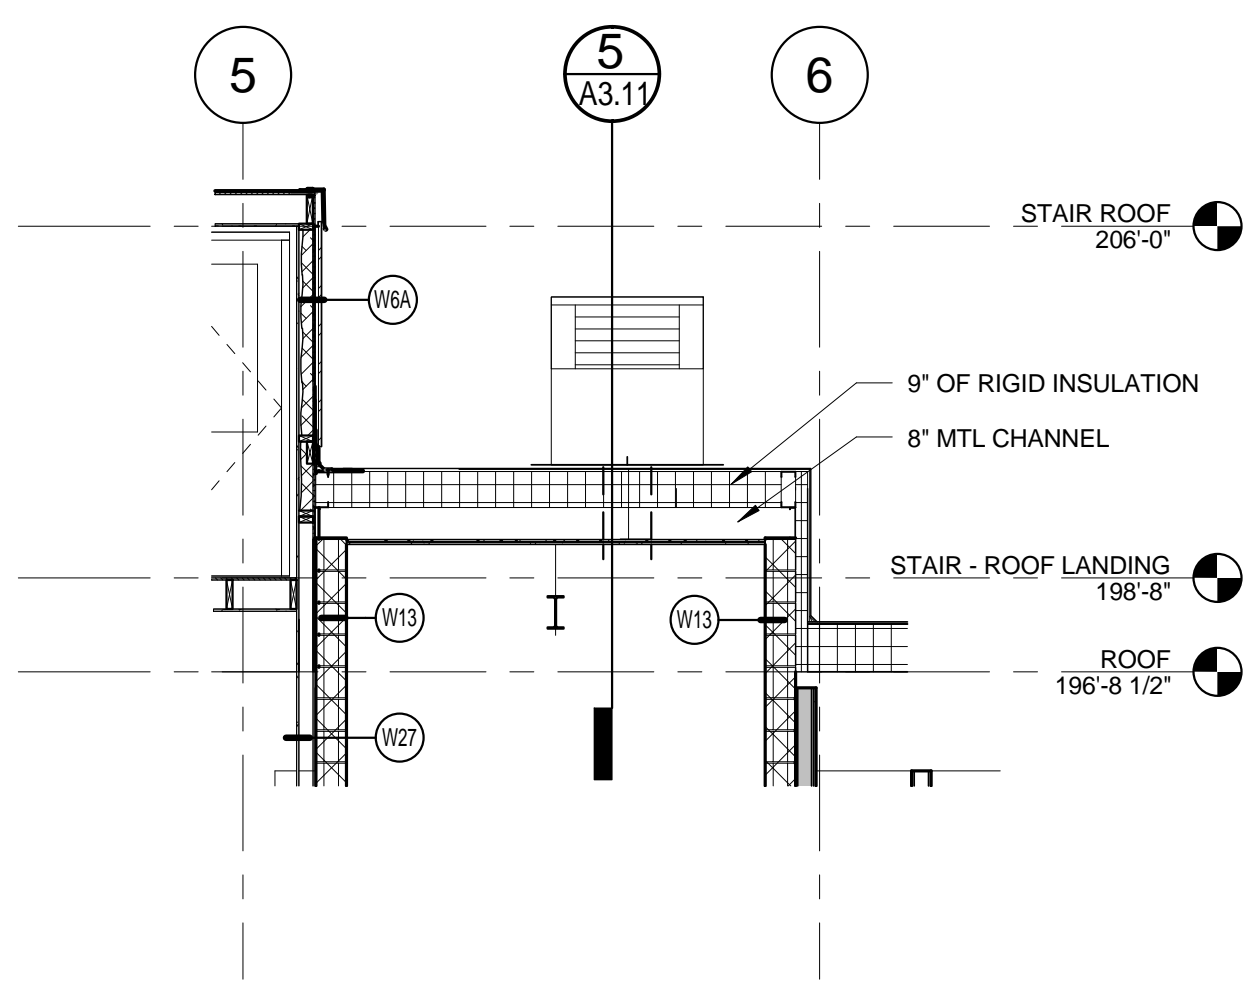


9 | ELEVATOR/DOGHOUSE SECTION
1/4" = 1'-0"

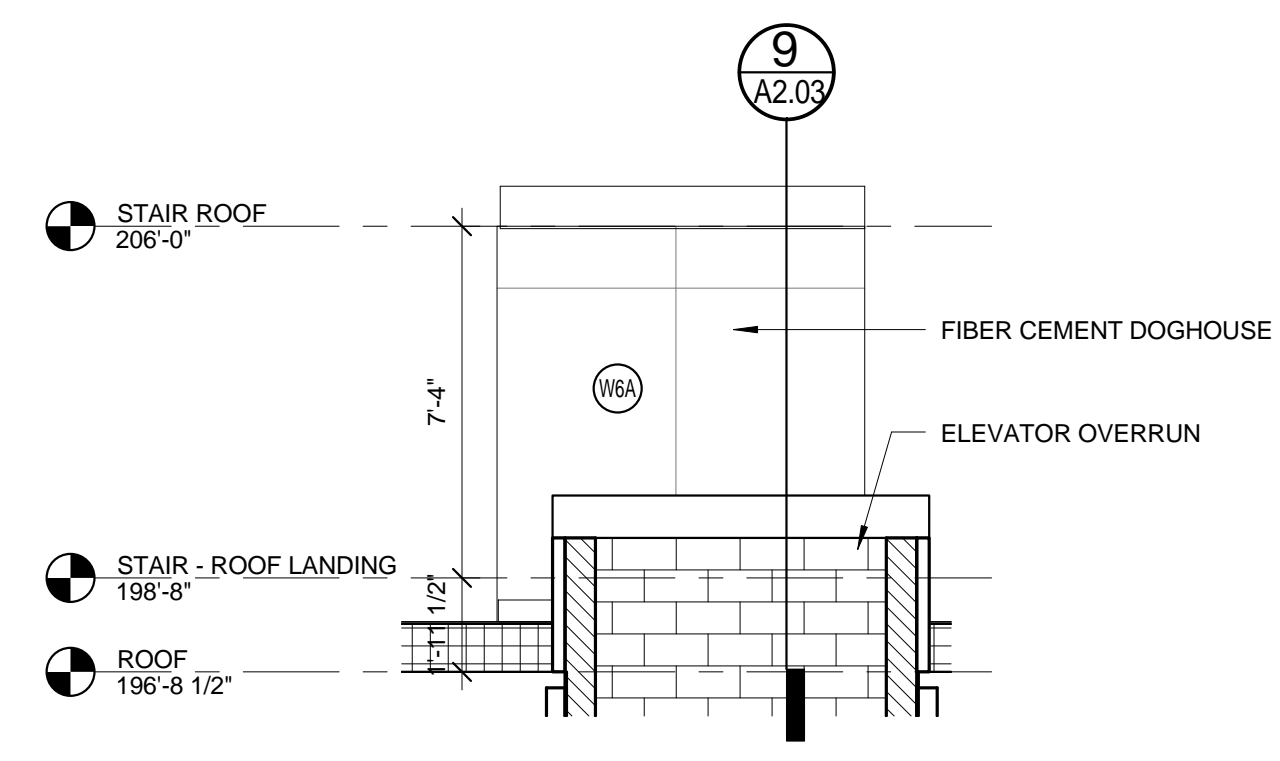


8 | UNIT 401/403 DOG HOUSE - NORTH ELEV.
1/4" = 1'-0"

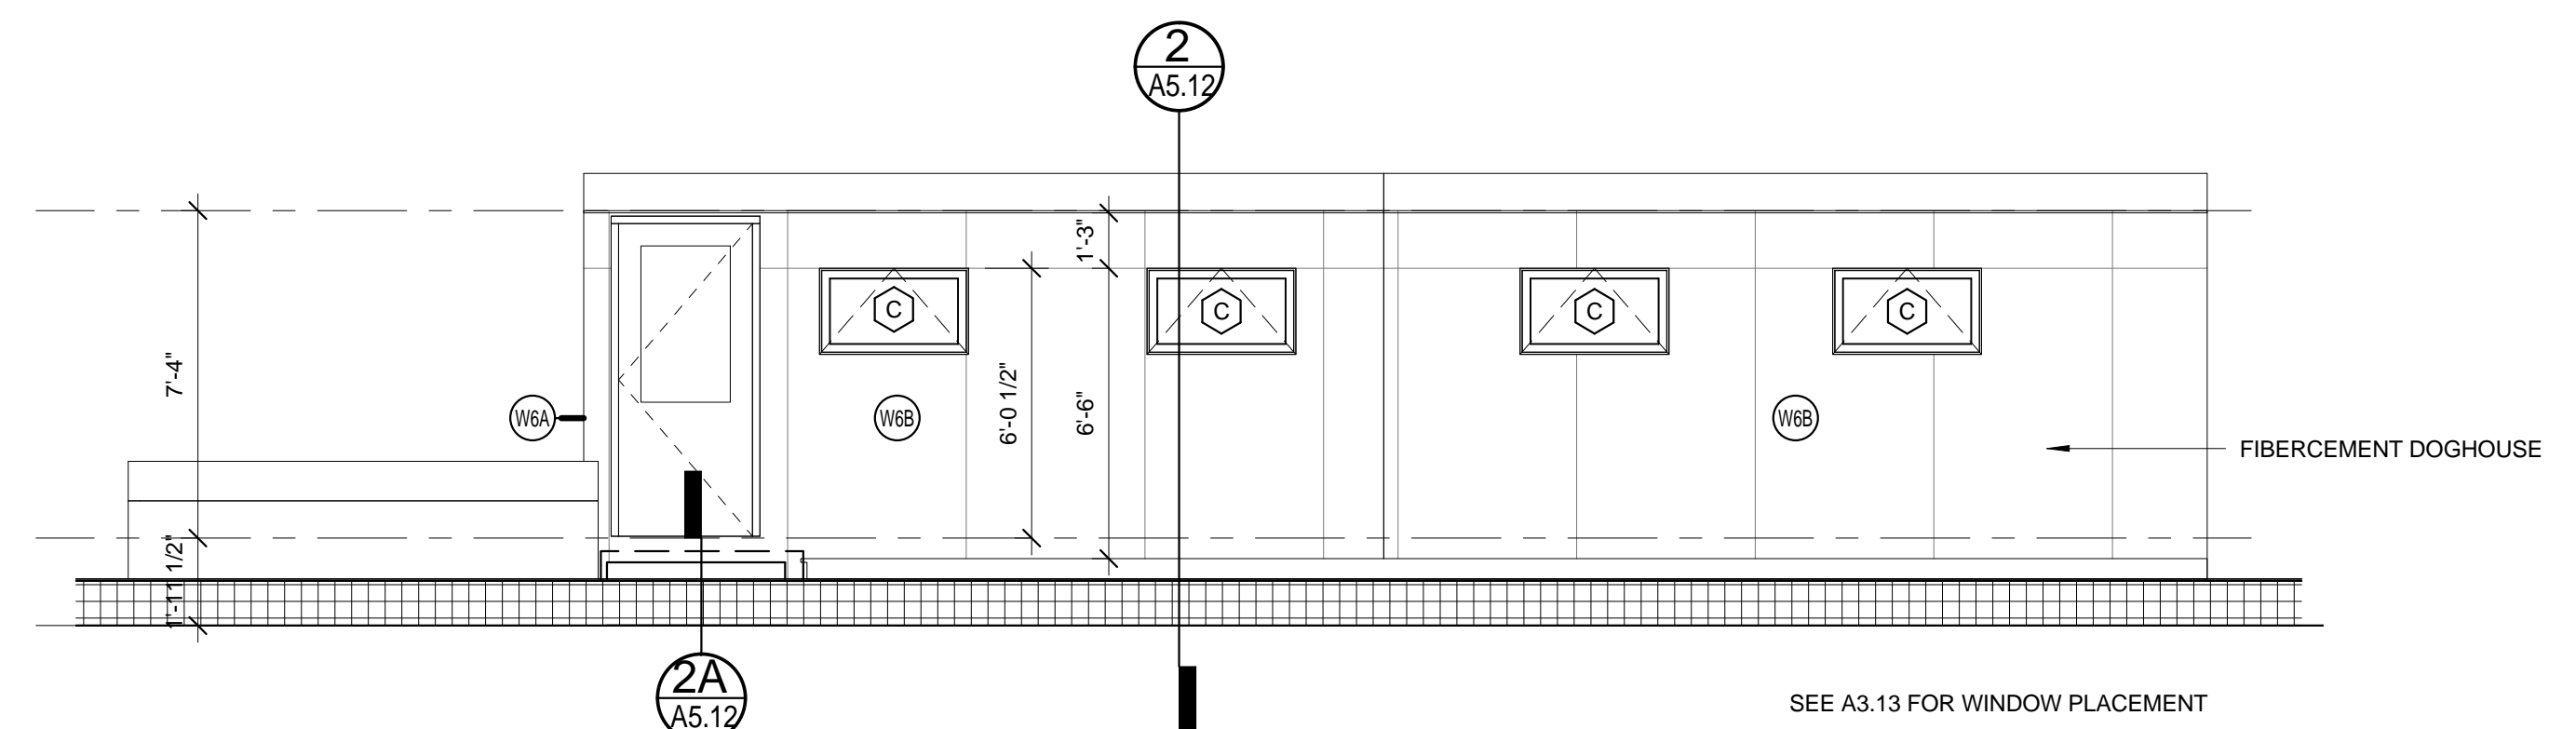


7 | UNIT 401/403 DOG HOUSE - WEST ELEV.
1/4" = 1'-0"

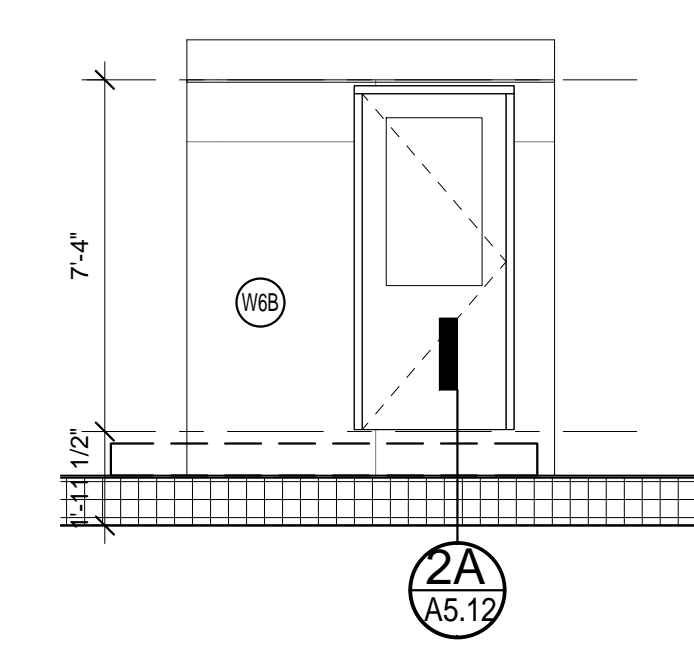


6 | UNIT 401/403 DOG HOUSE - SOUTH ELEV.
1/4" = 1'-0"

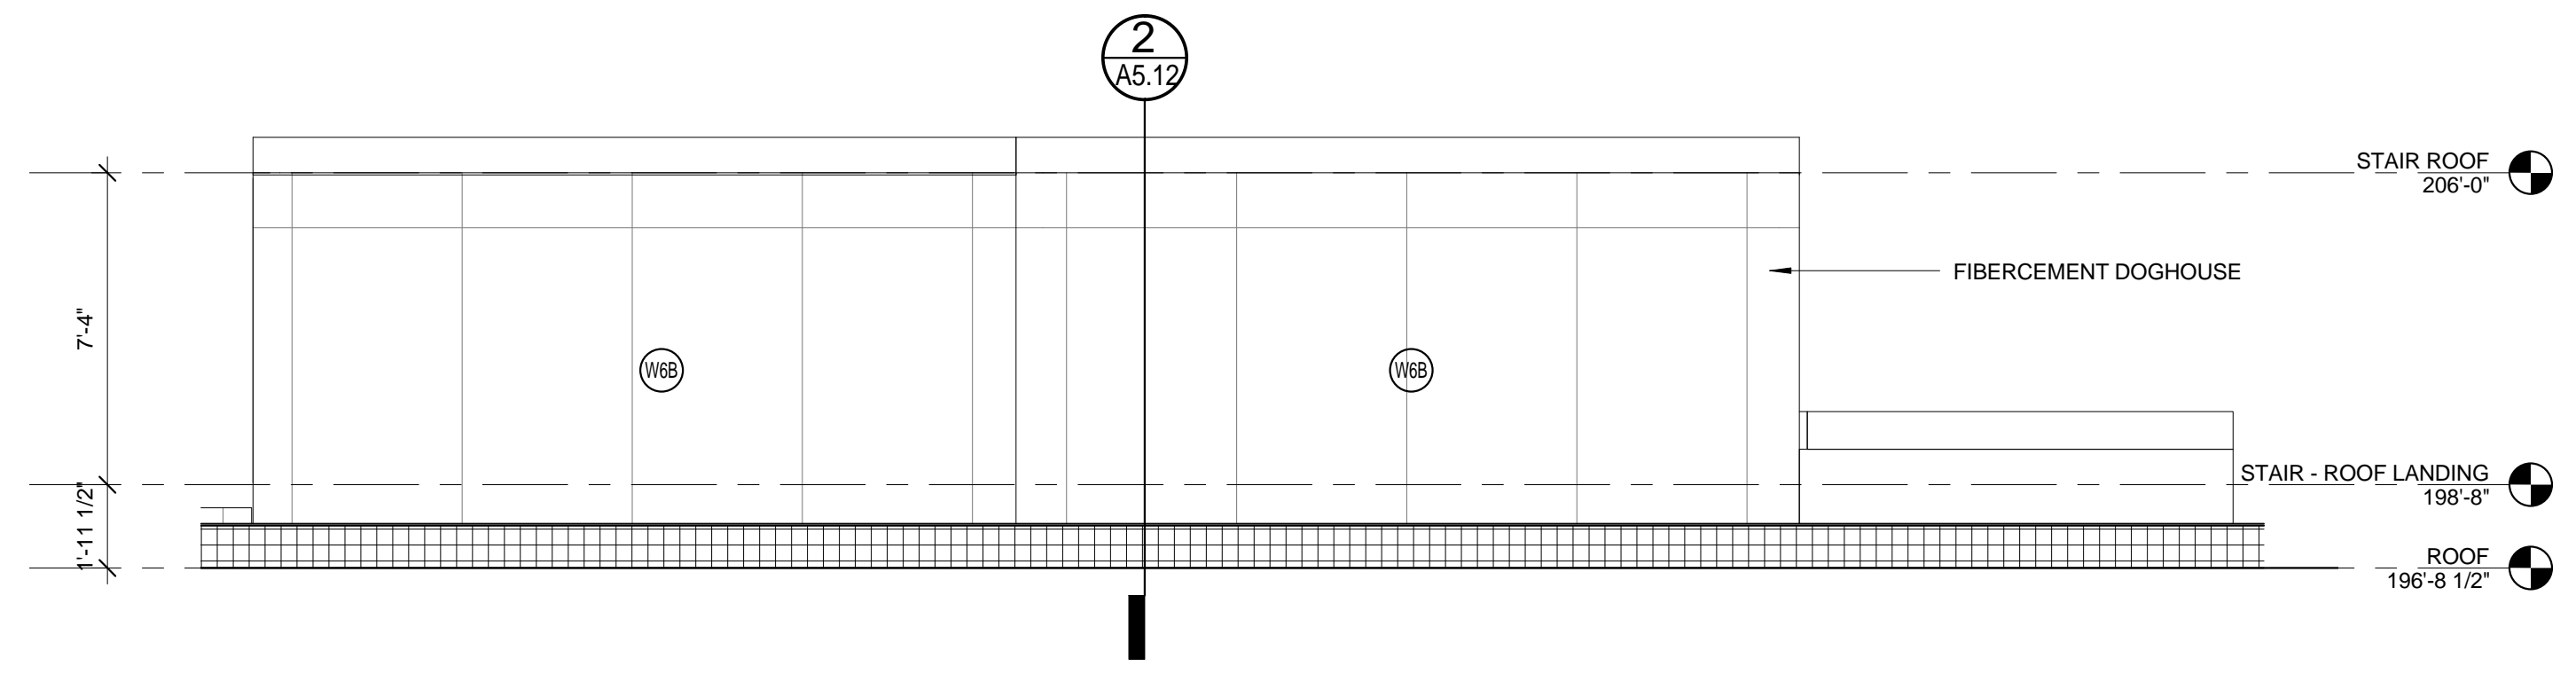


5 | UNIT 401/403 DOG HOUSE - EAST ELEV.
1/4" = 1'-0"

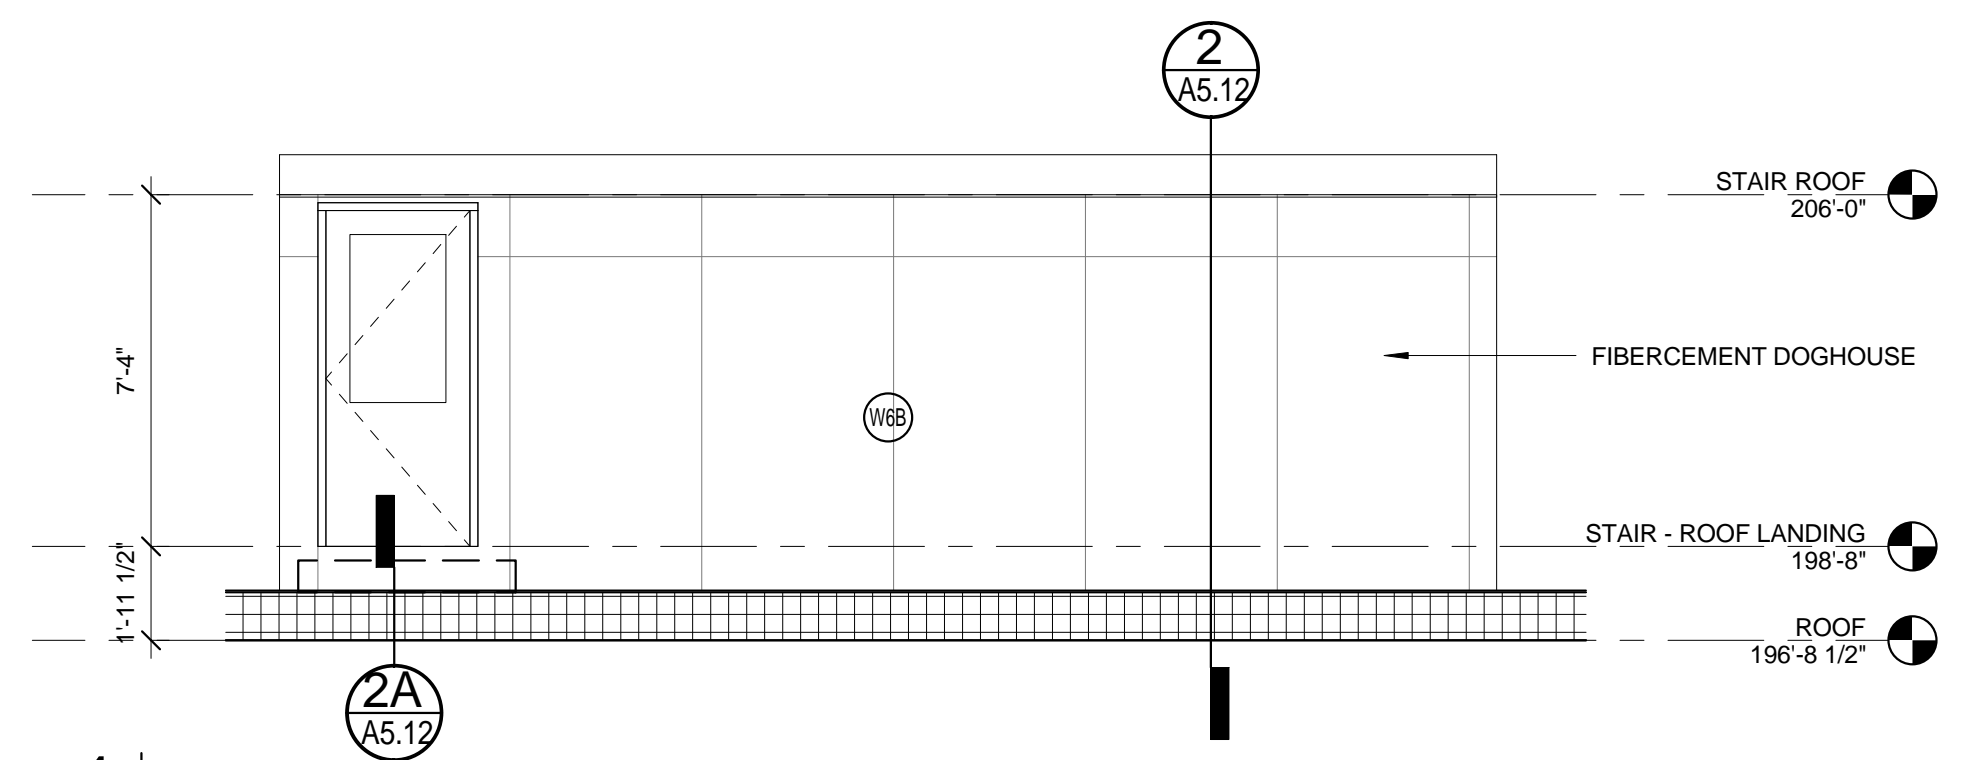


4 | UNIT 402 - DOG HOUSE - NORTH ELEV.
1/4" = 1'-0"

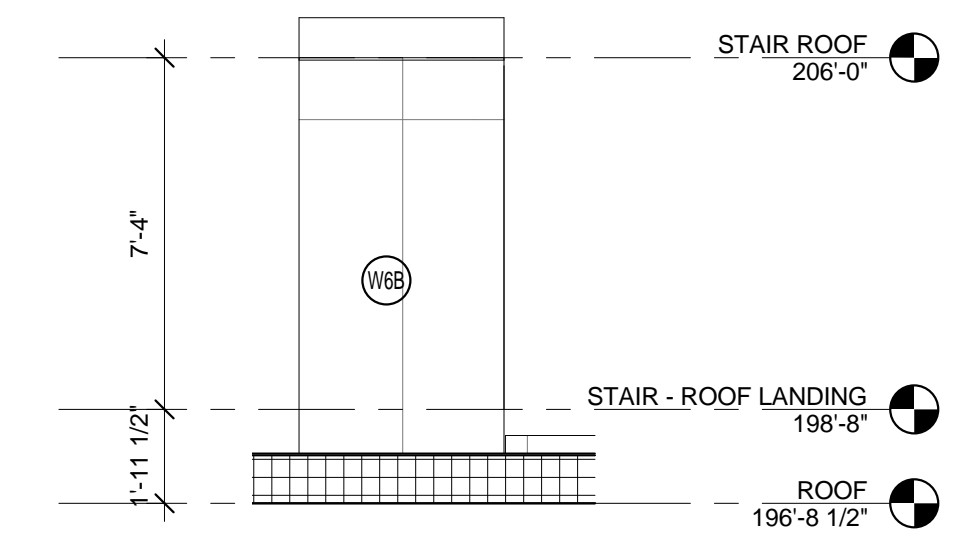


3 | UNIT 402 - DOG HOUSE - EAST/WEST ELEV.
1/4" = 1'-0"

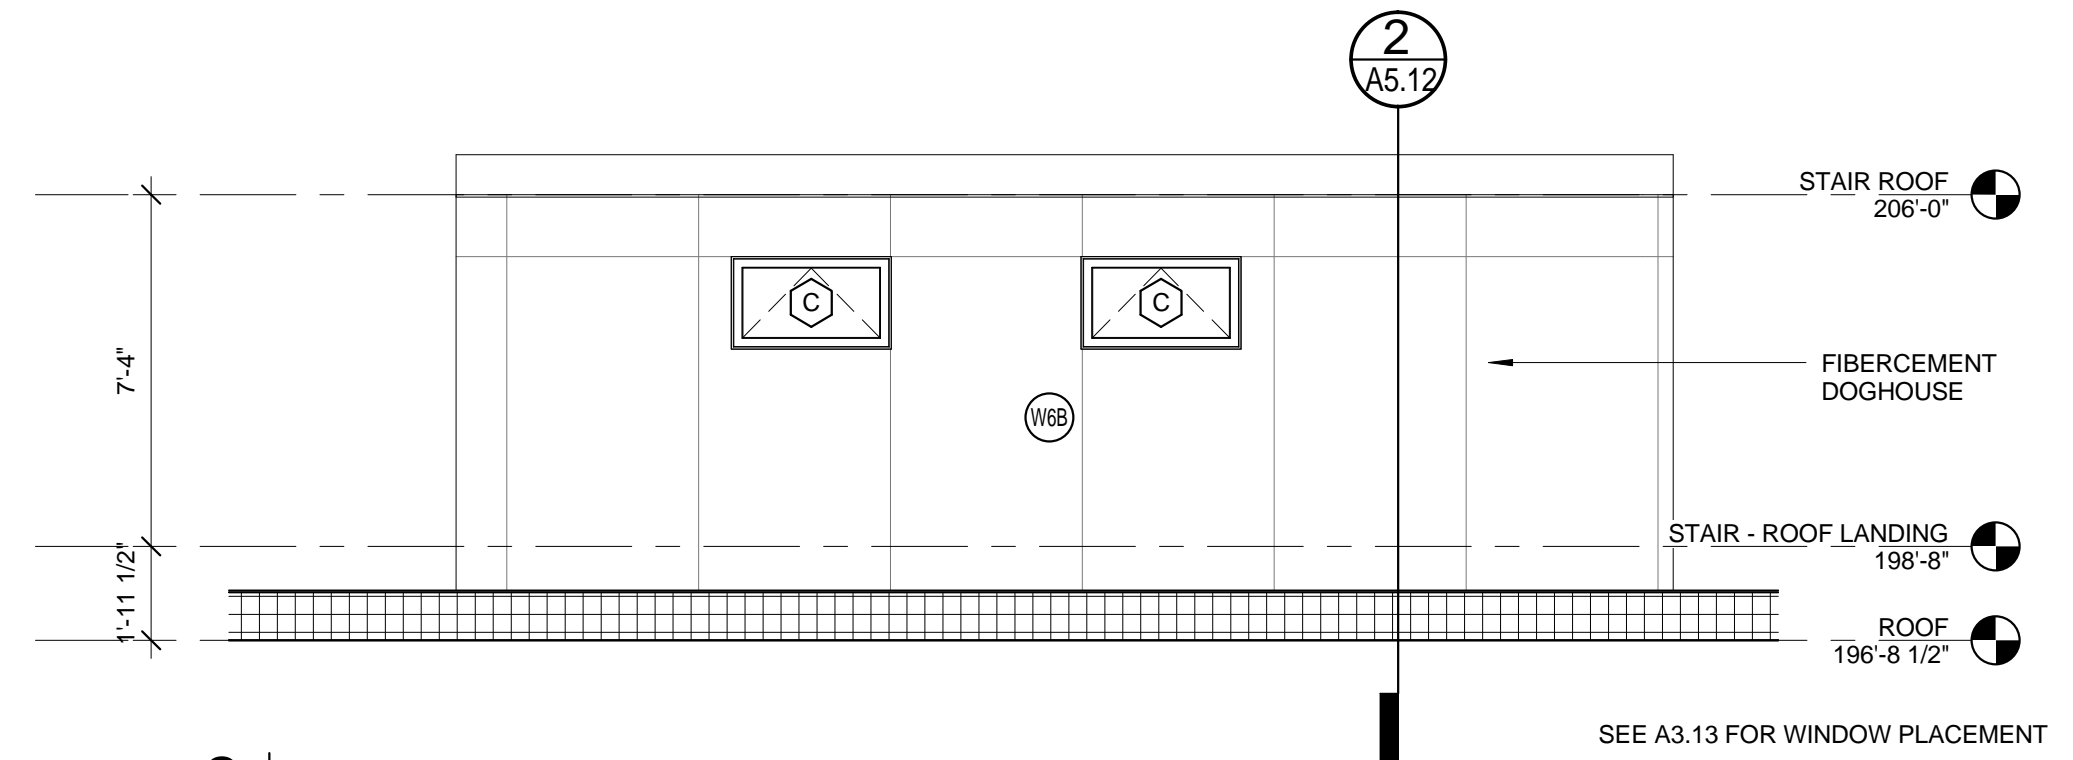

2 | UNIT 402 - DOG HOUSE - SOUTH ELEV.
1/4" = 1'-0"

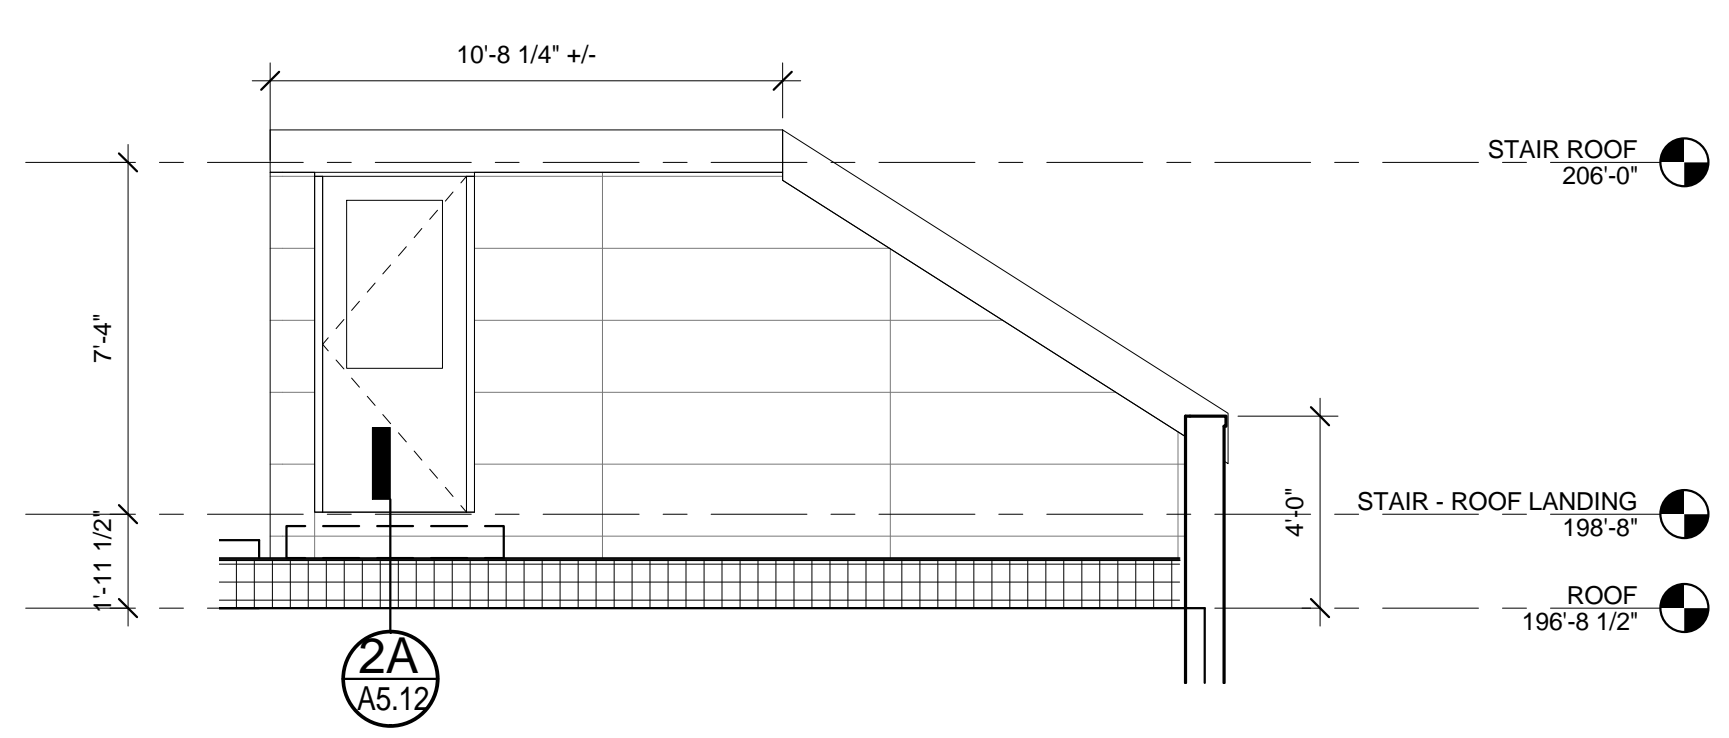

1 | STAIR B - DOG HOUSE - WEST
1/4" = 1'-0"

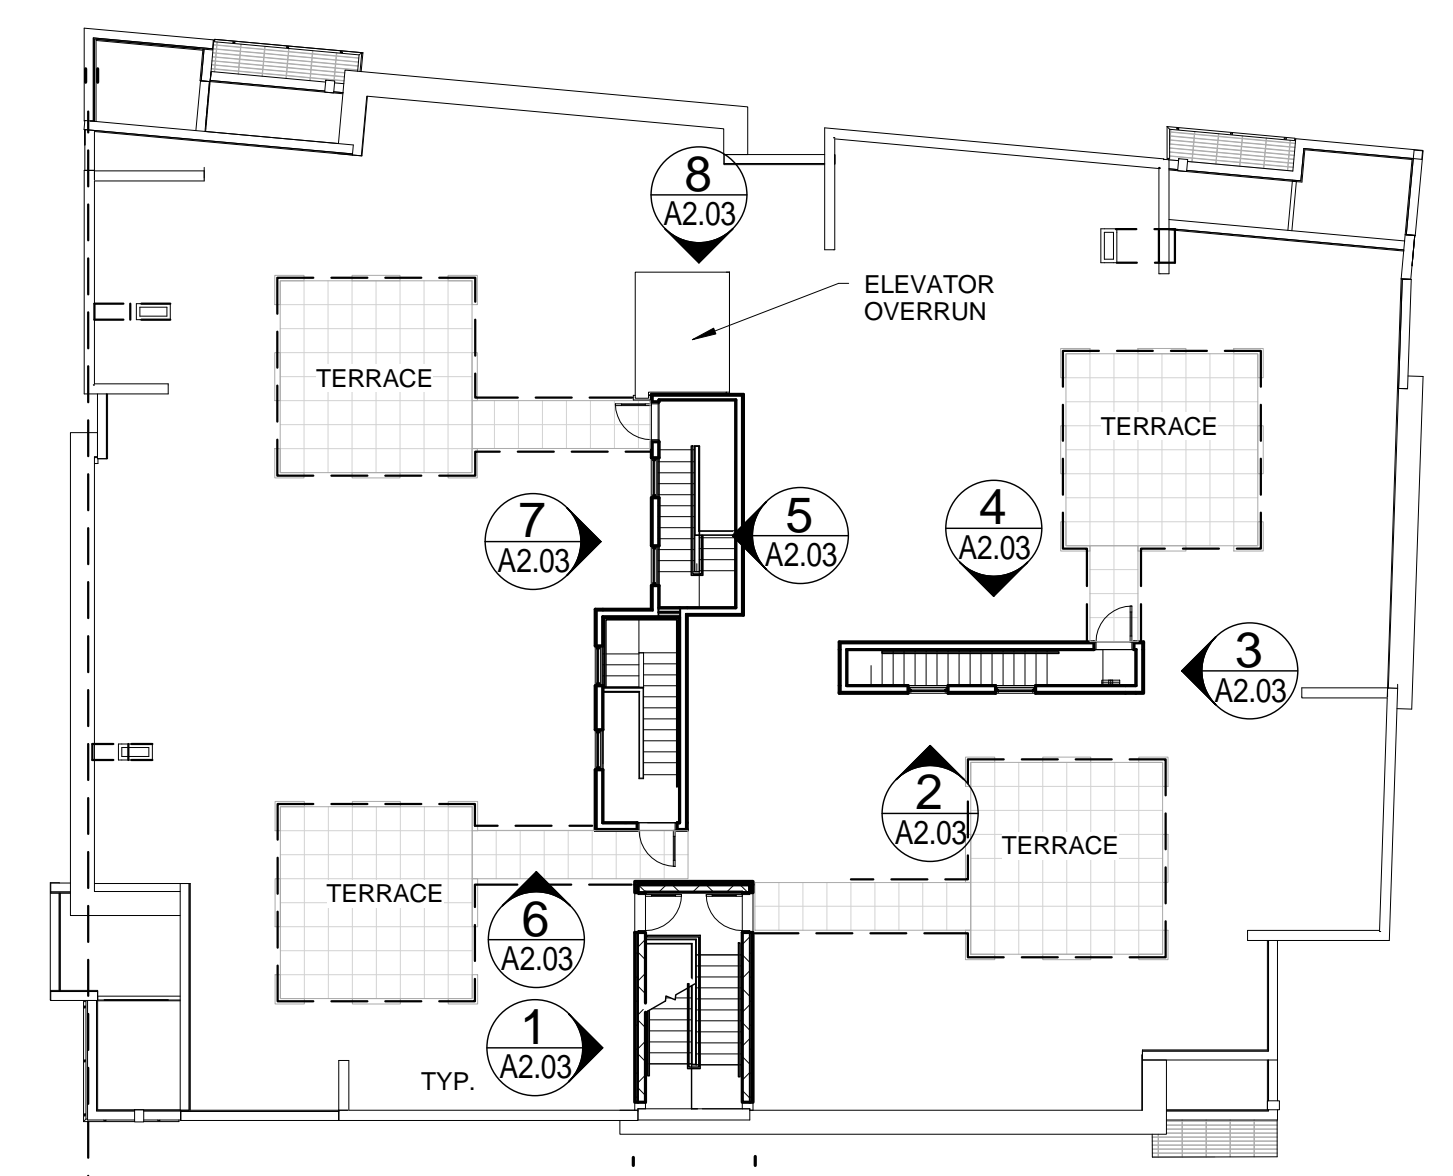

KEY PLAN - NTS