

Prepared For:  
**118 on Munjoy Hill, LLC**  
 118 CONGRESS STREET  
 PORTLAND, ME 04101


Consultant:  
**ARCHETYPE architects**  
 48 Union Wharf Portland, Maine 04101  
 (207) 772-6022 Fax (207) 772-4056

Architect:  
**118 ON MUNJOY HILL**  
 118 CONGRESS STREET  
 PORTLAND, MAINE


Project:  
**118 ON MUNJOY HILL**

Revisions:  
 Date: 07 MAR 2014  
 Scale: 1/8" = 1'-0"  
**BUILDING SECTIONS**

**A3.01**

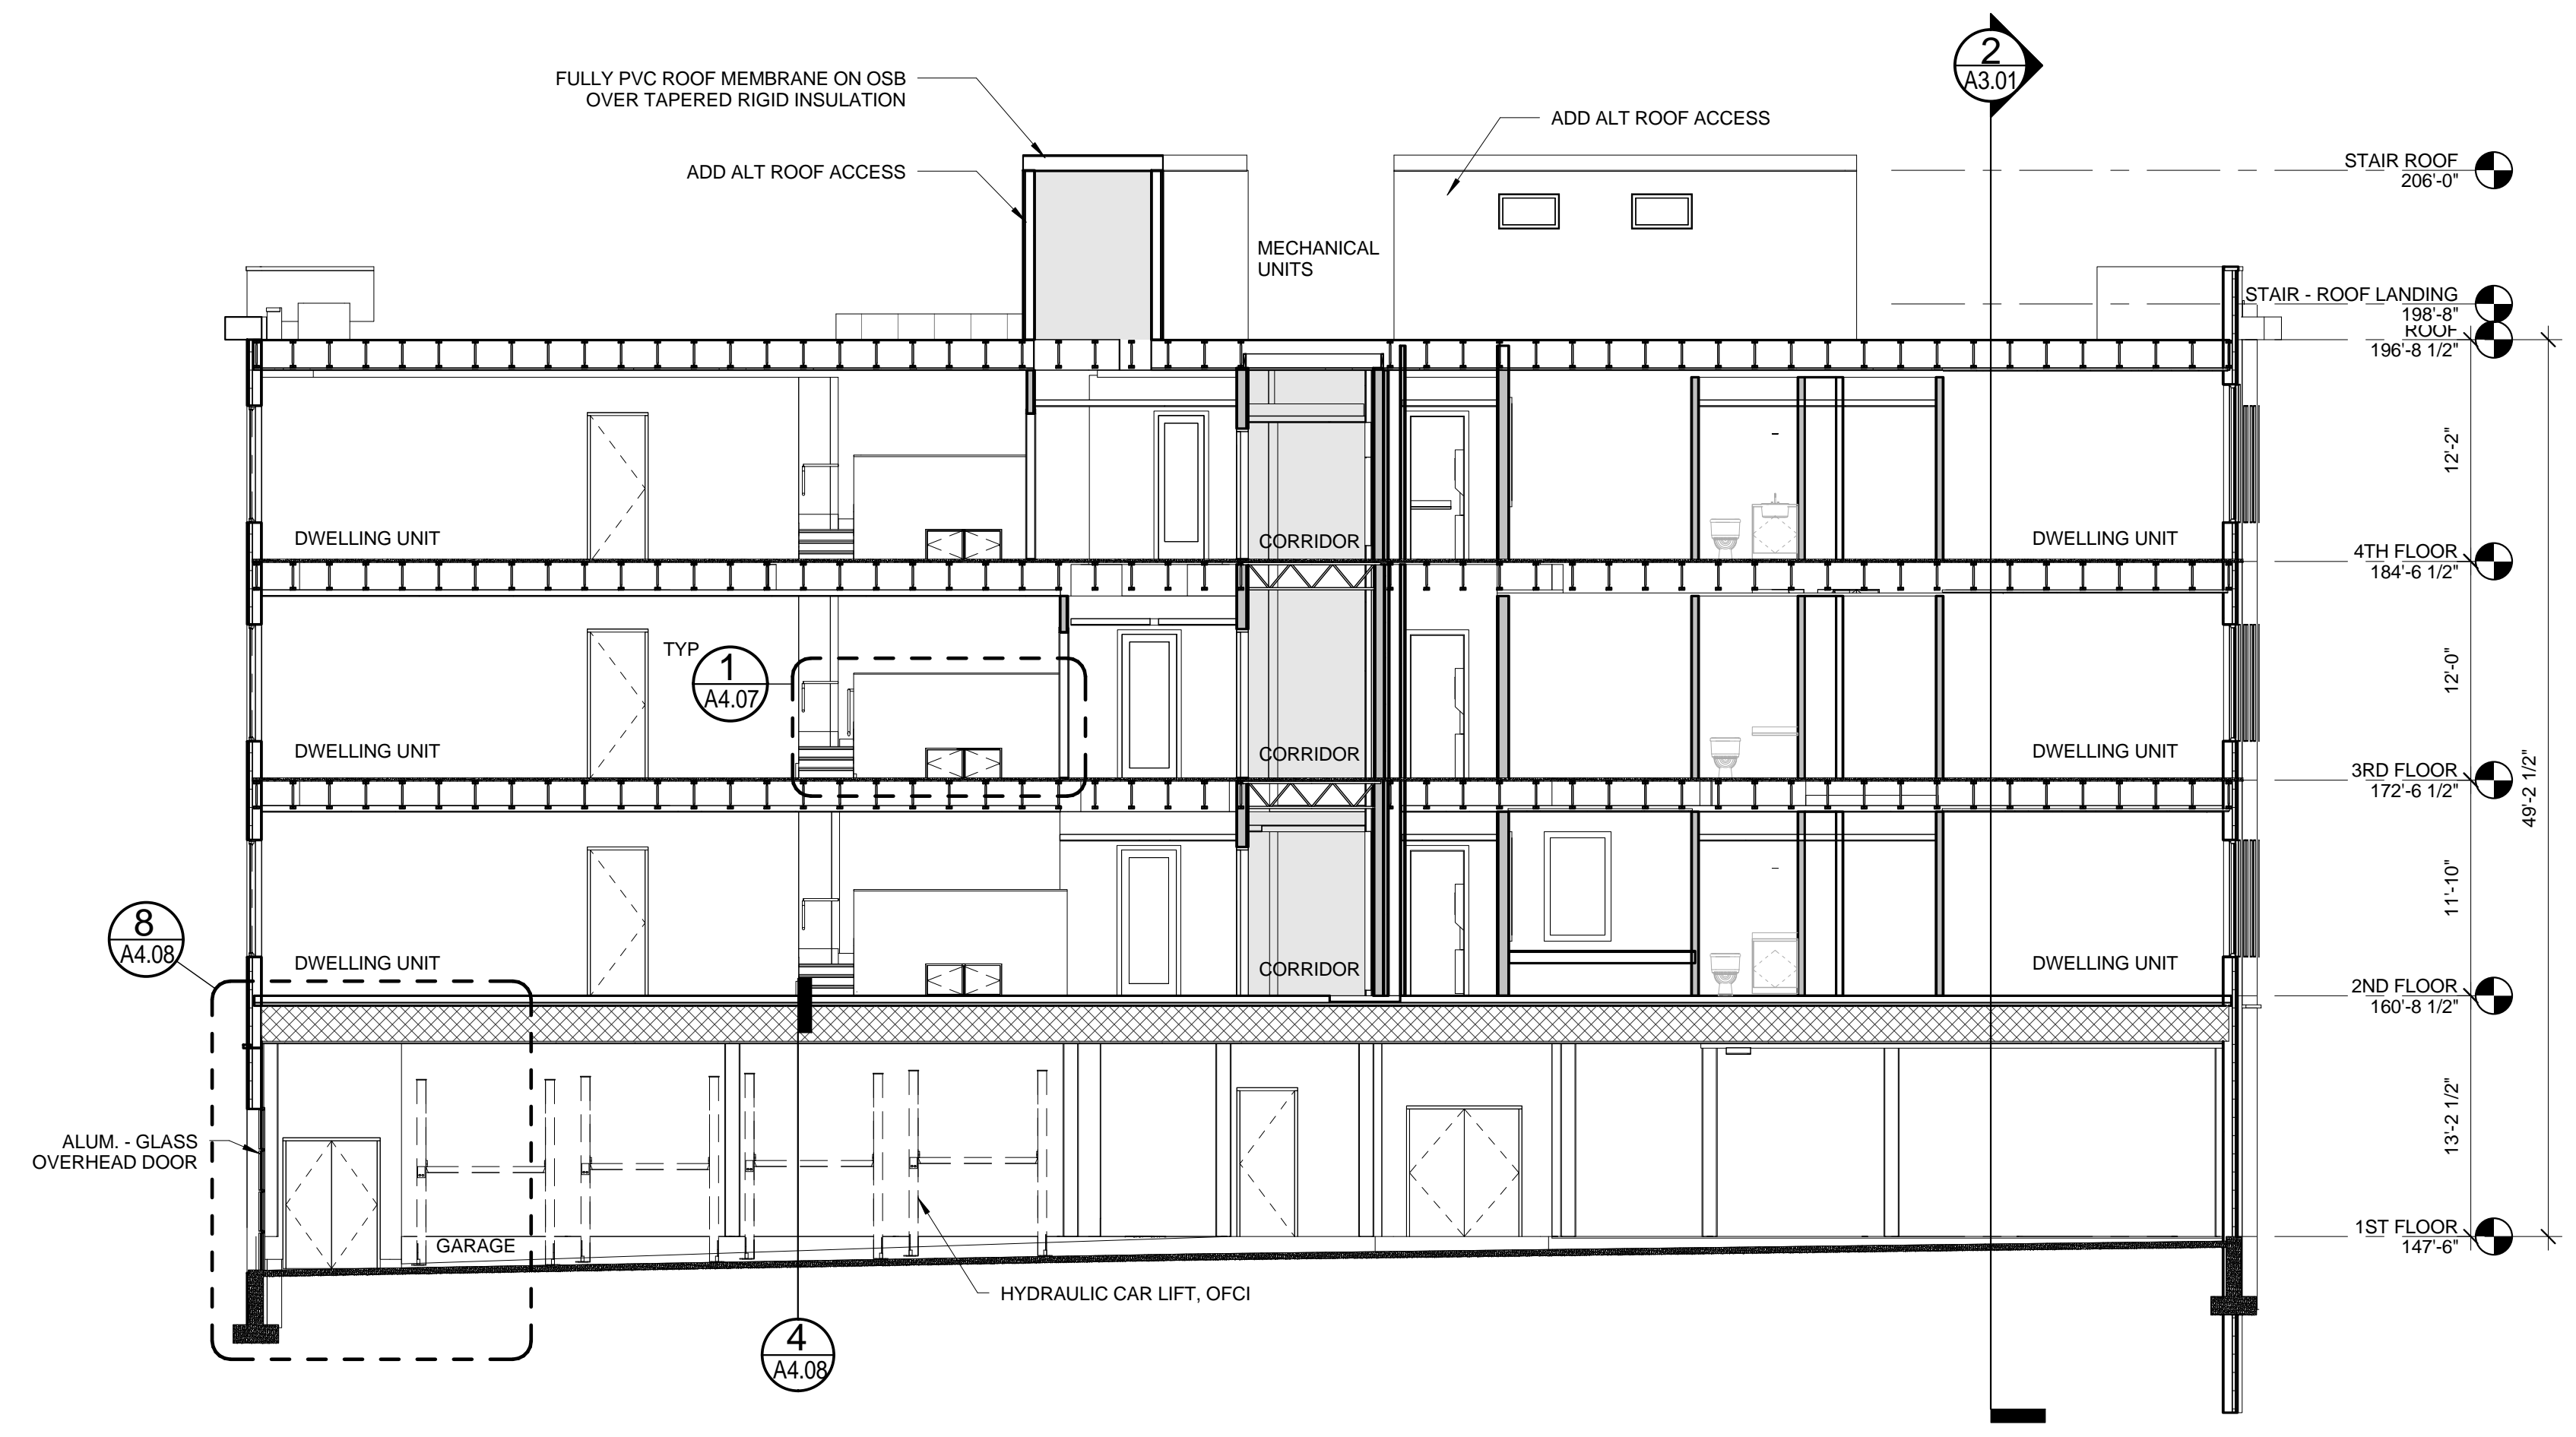

**1 BUILDING SECTION E-W**  
 1/8" = 1'-0"  
 0 2' 4' 8' 16'

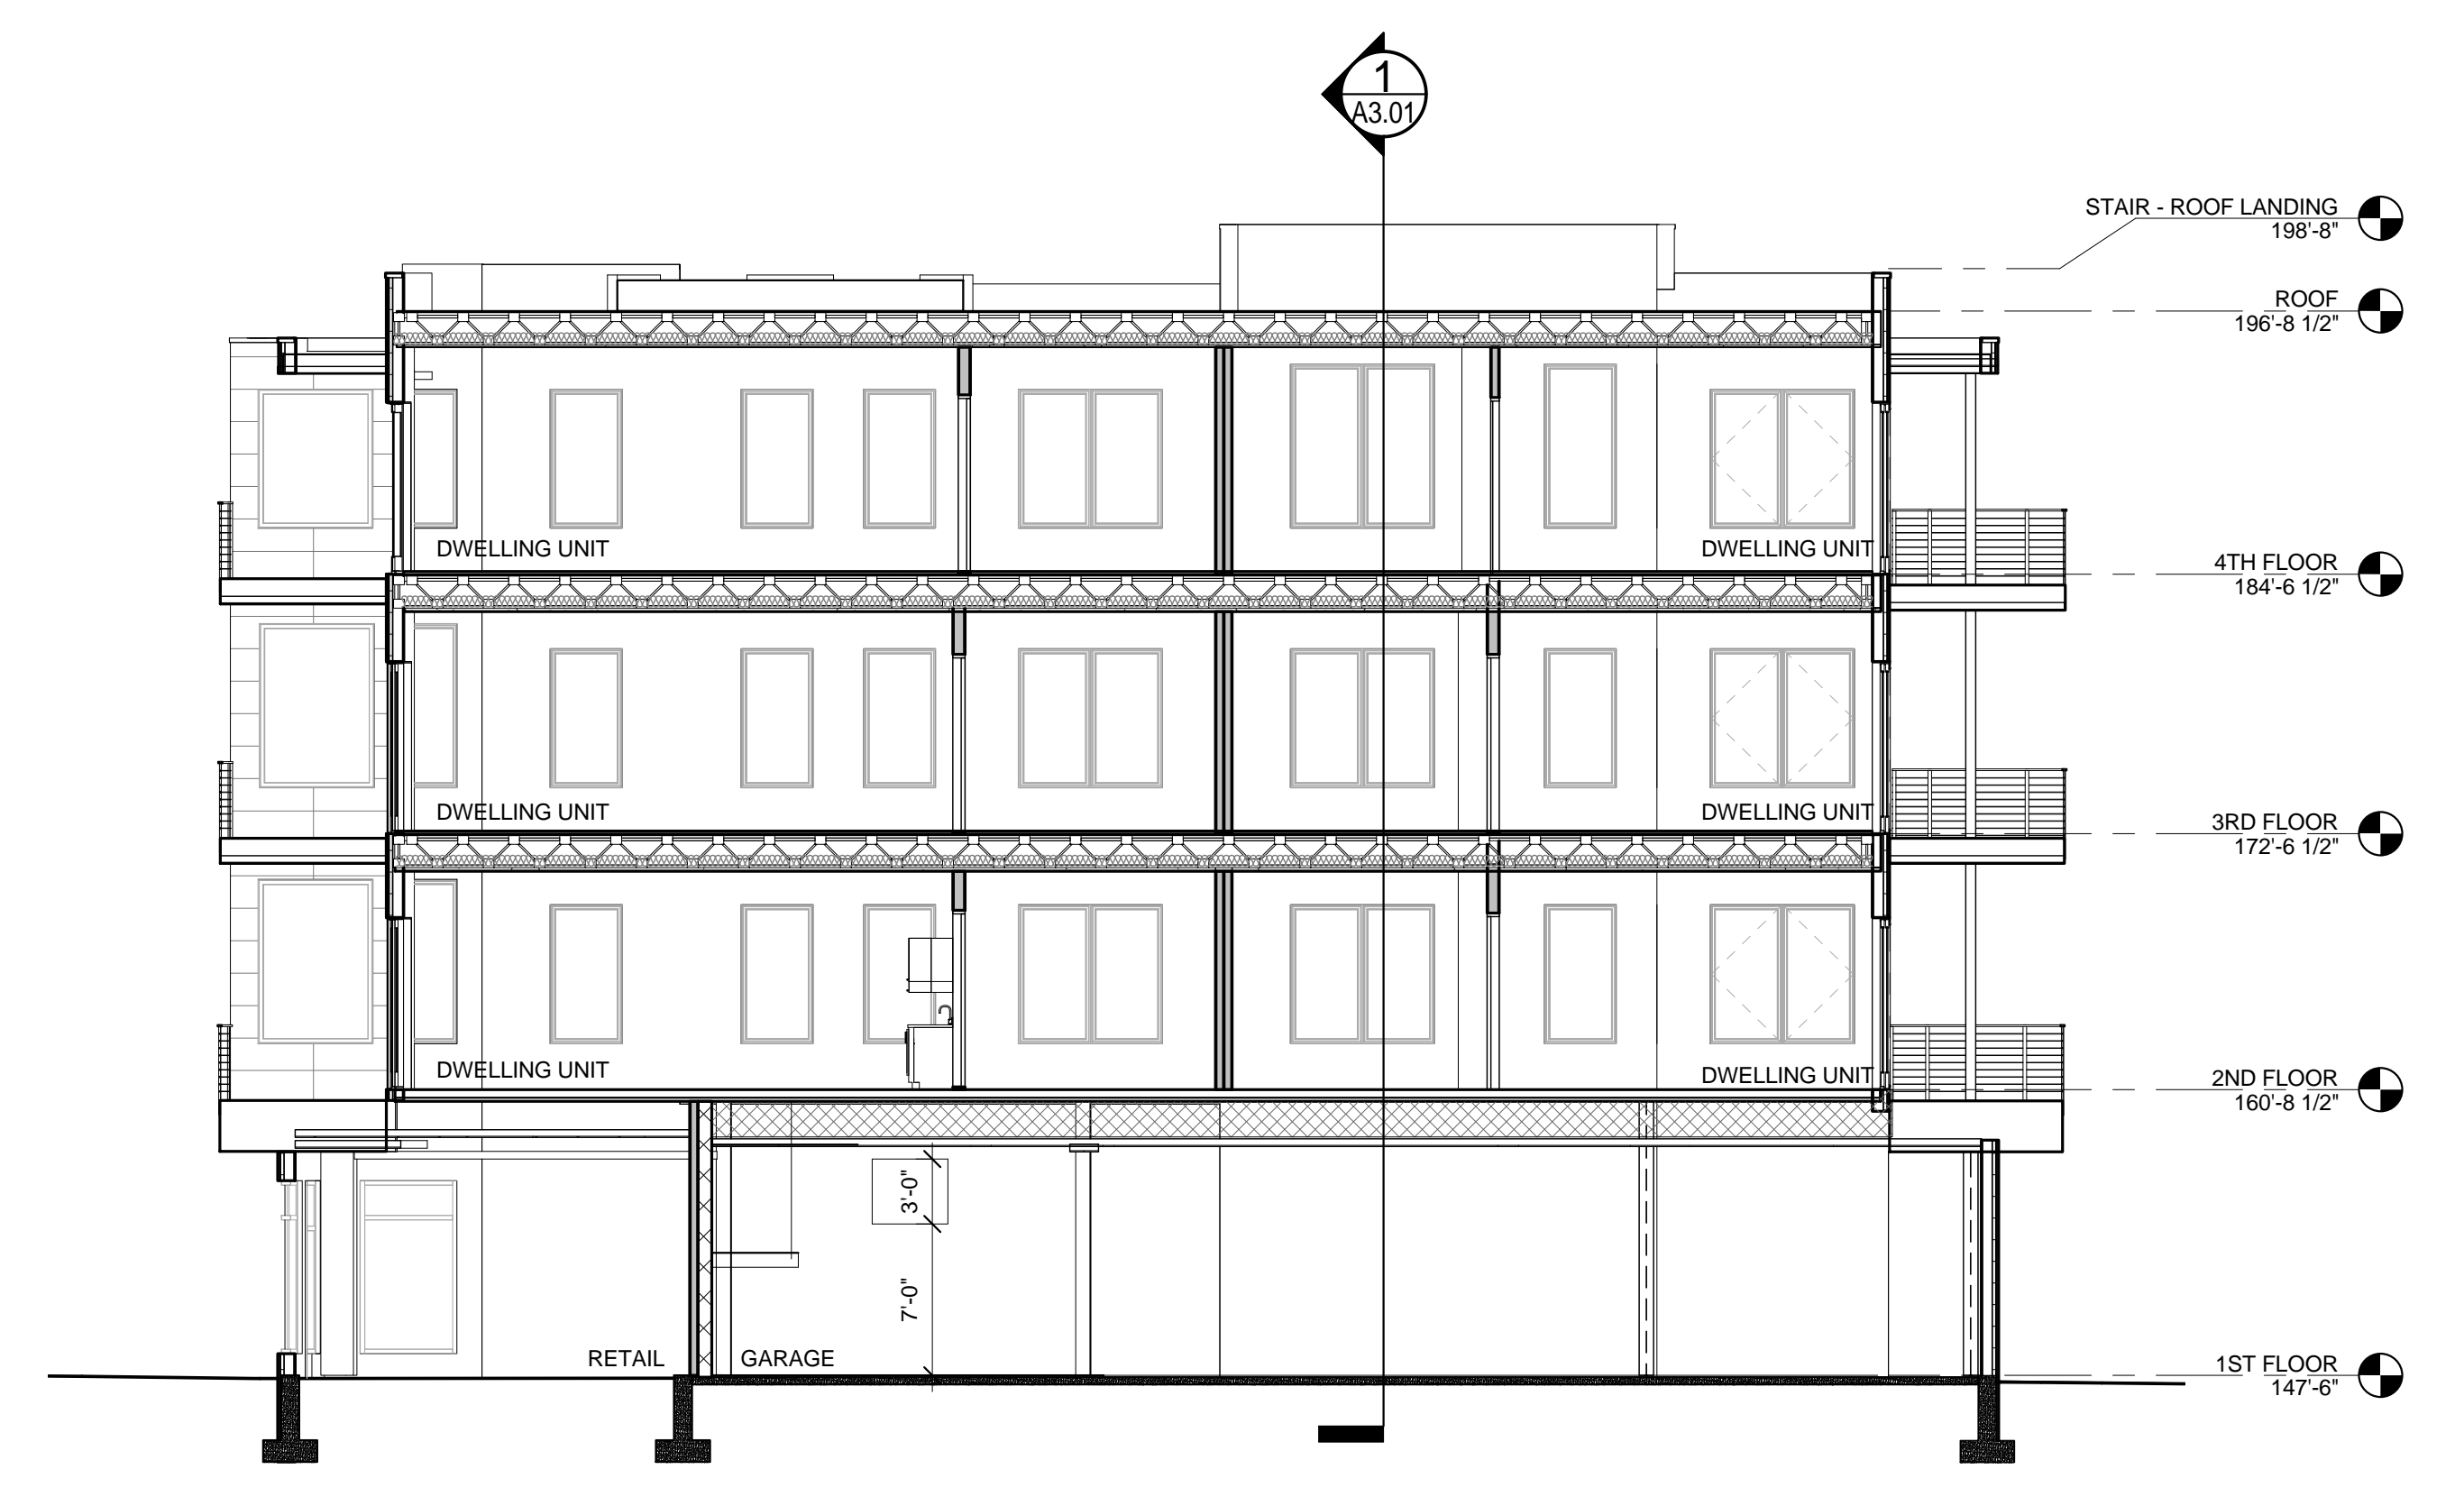

**2 BUILDING SECTION N-S**  
 1/8" = 1'-0"  
 0 2' 4' 8' 16'