




13 INTERIOR WALL CAP DETAIL
3" = 1'-0"

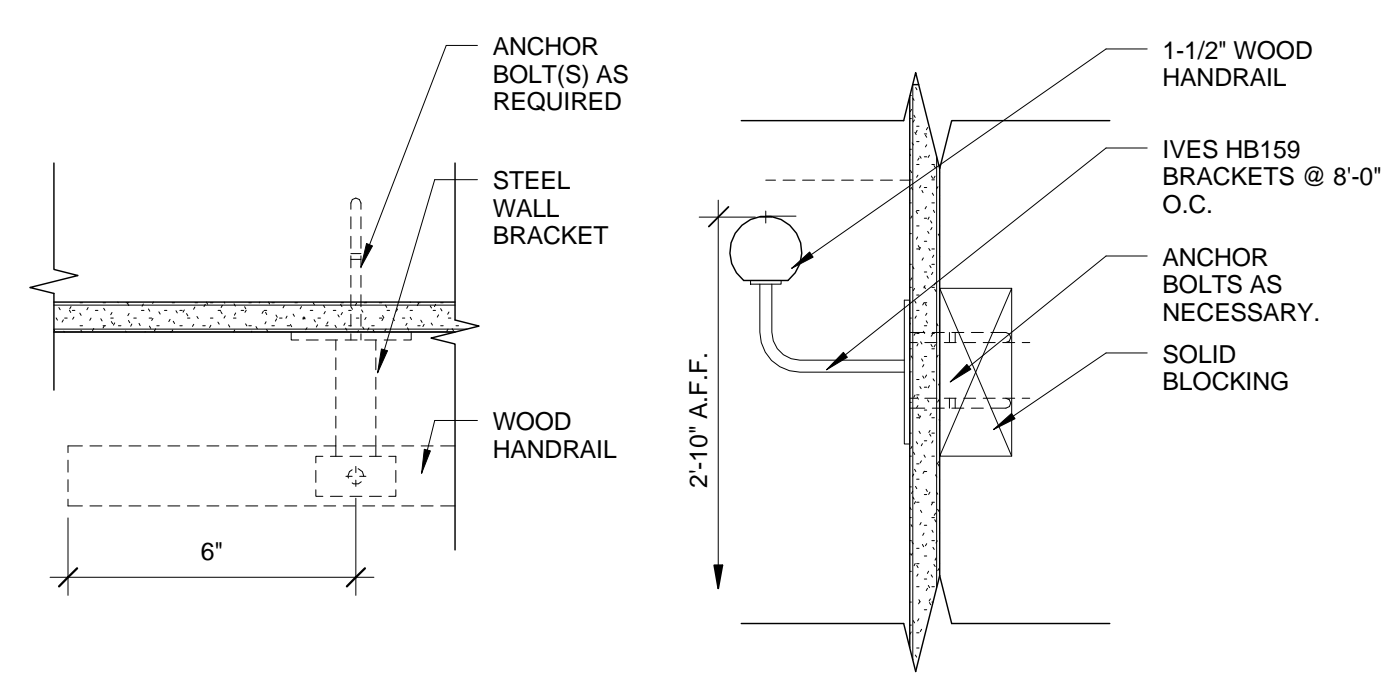


12 STAIR DETAIL - WOOD HANDRAIL
3" = 1'-0"

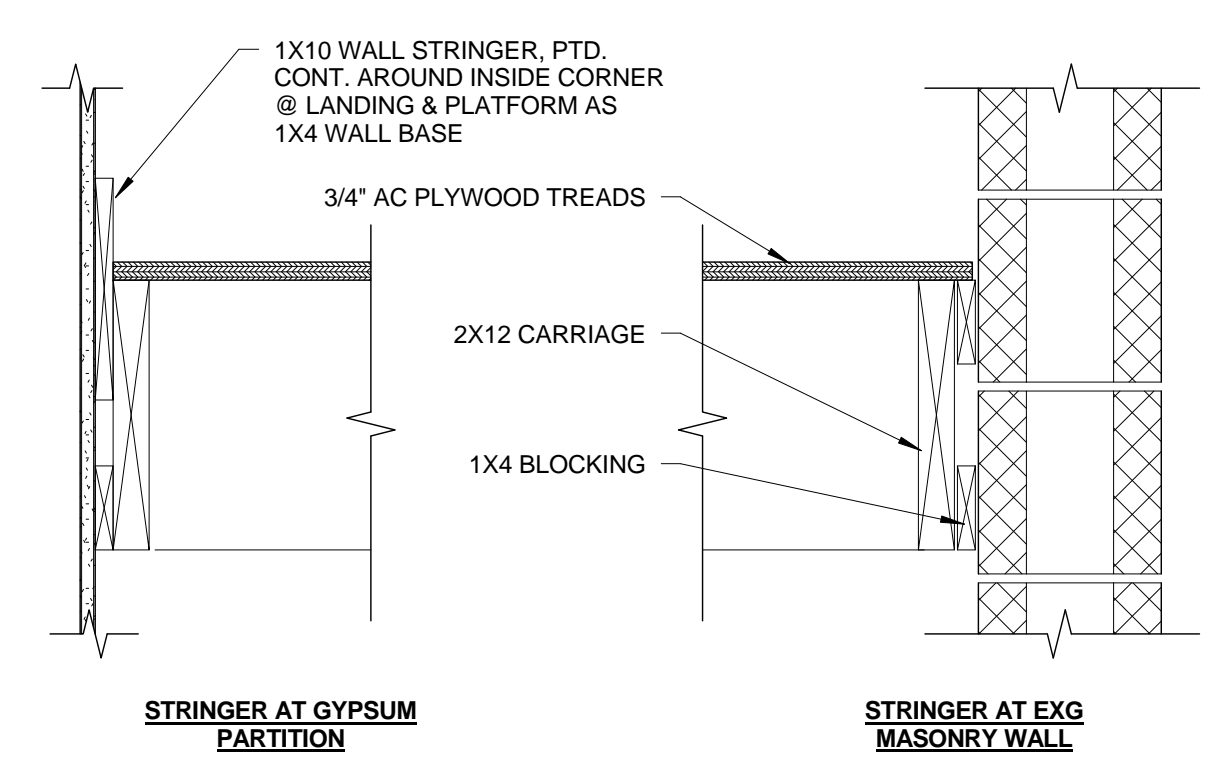


11 STAIR DETAIL - STRINGER DETAIL
1 1/2" = 1'-0"

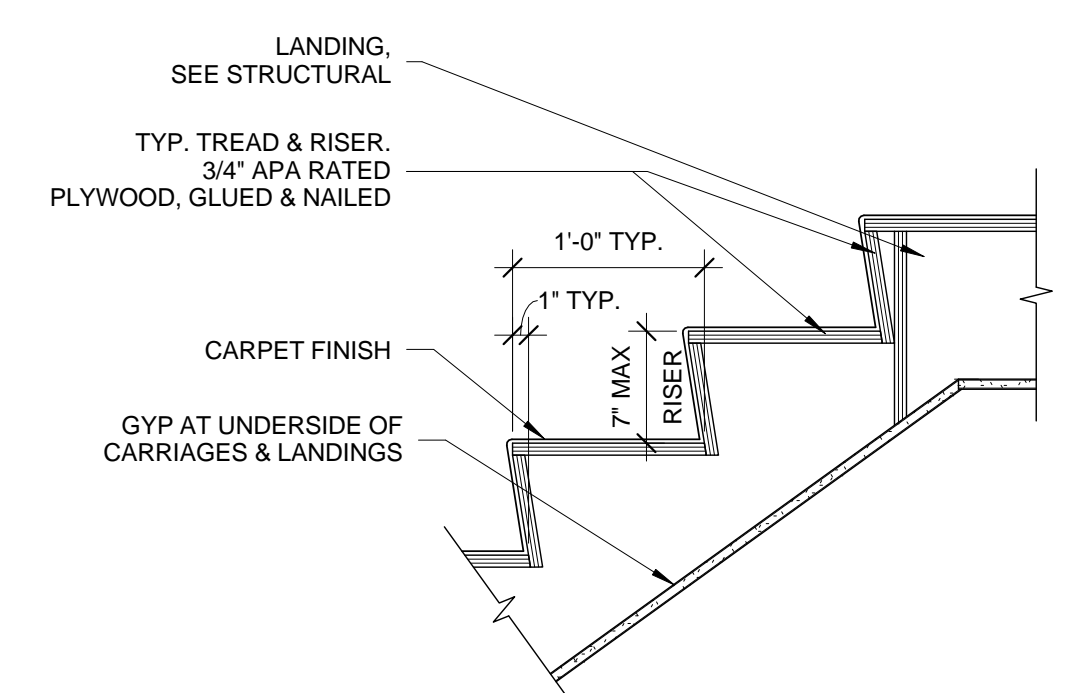


10 STAIR DETAIL - LANDING DETAIL
1" = 1'-0"

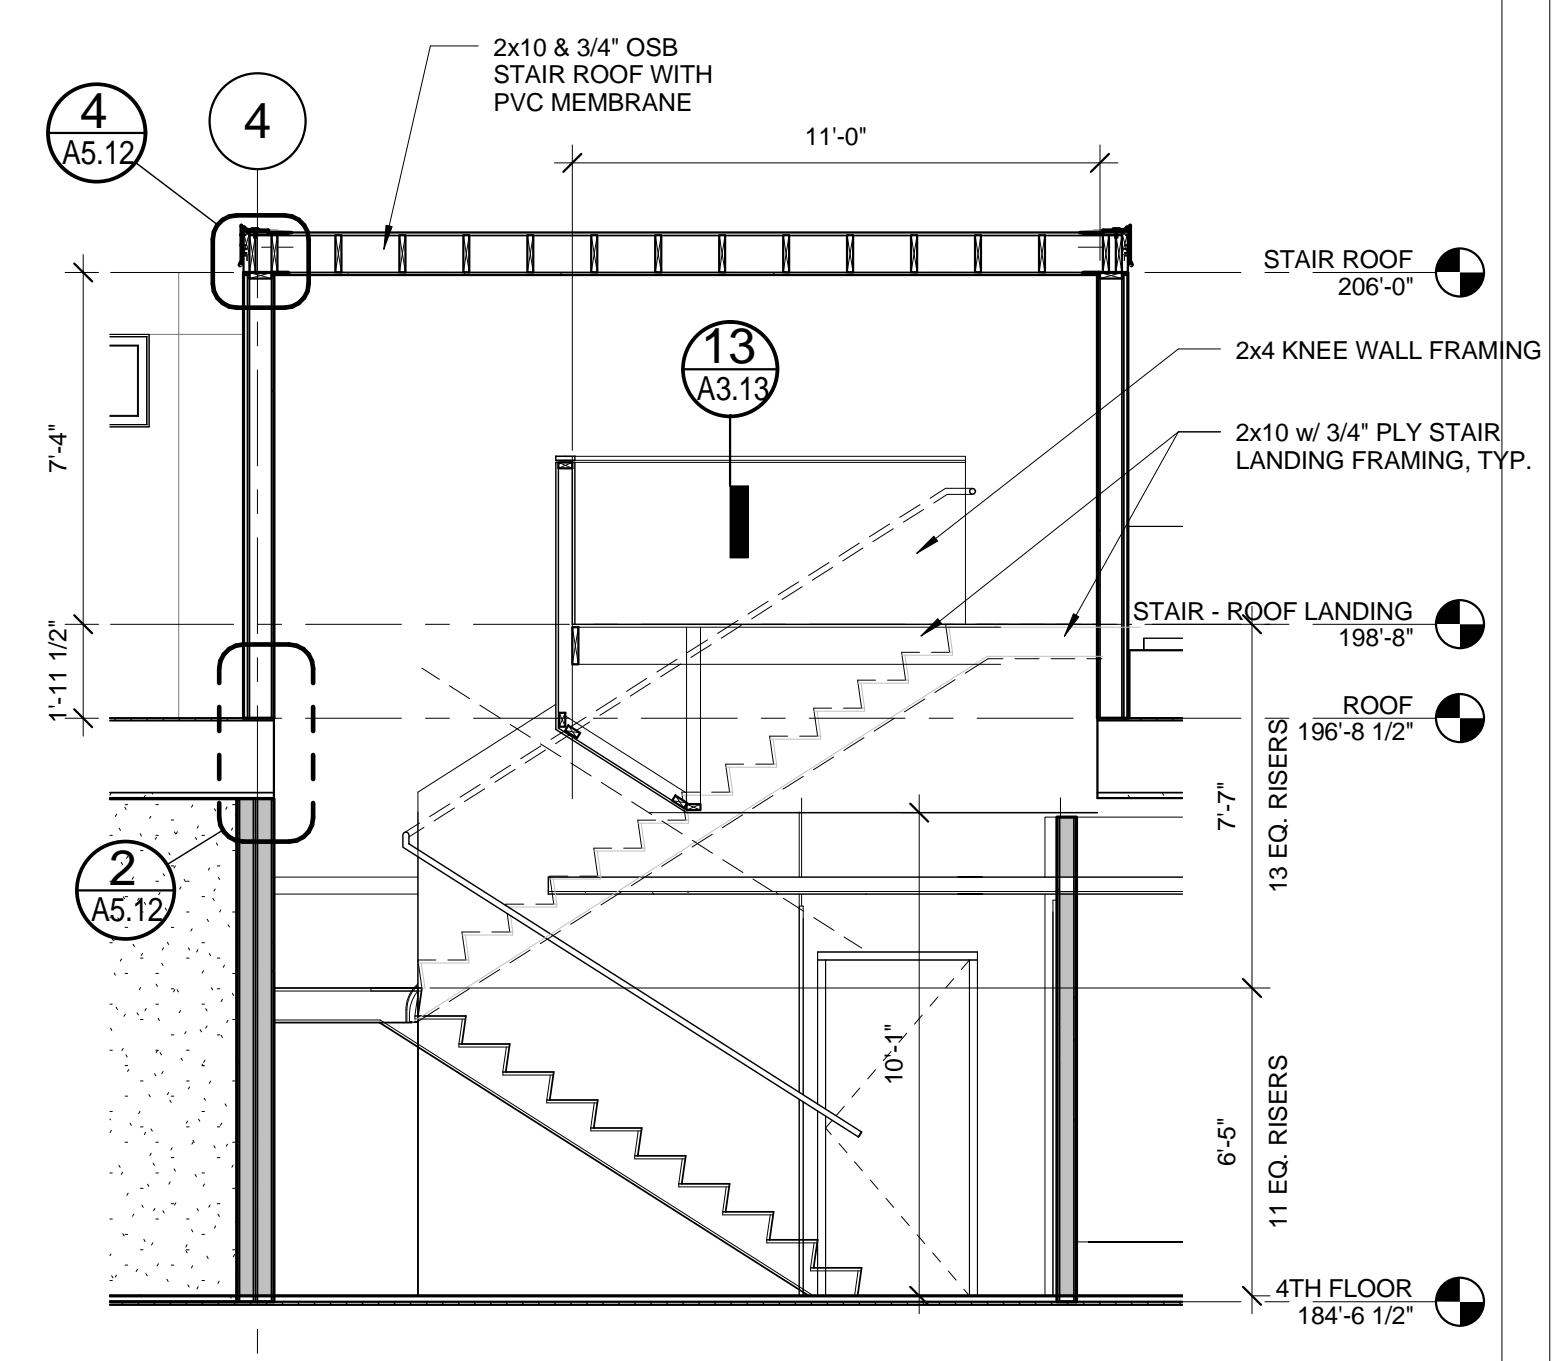


9 STAIR SECTION - STAIR 403 - ADD ALT
1/4" = 1'-0"

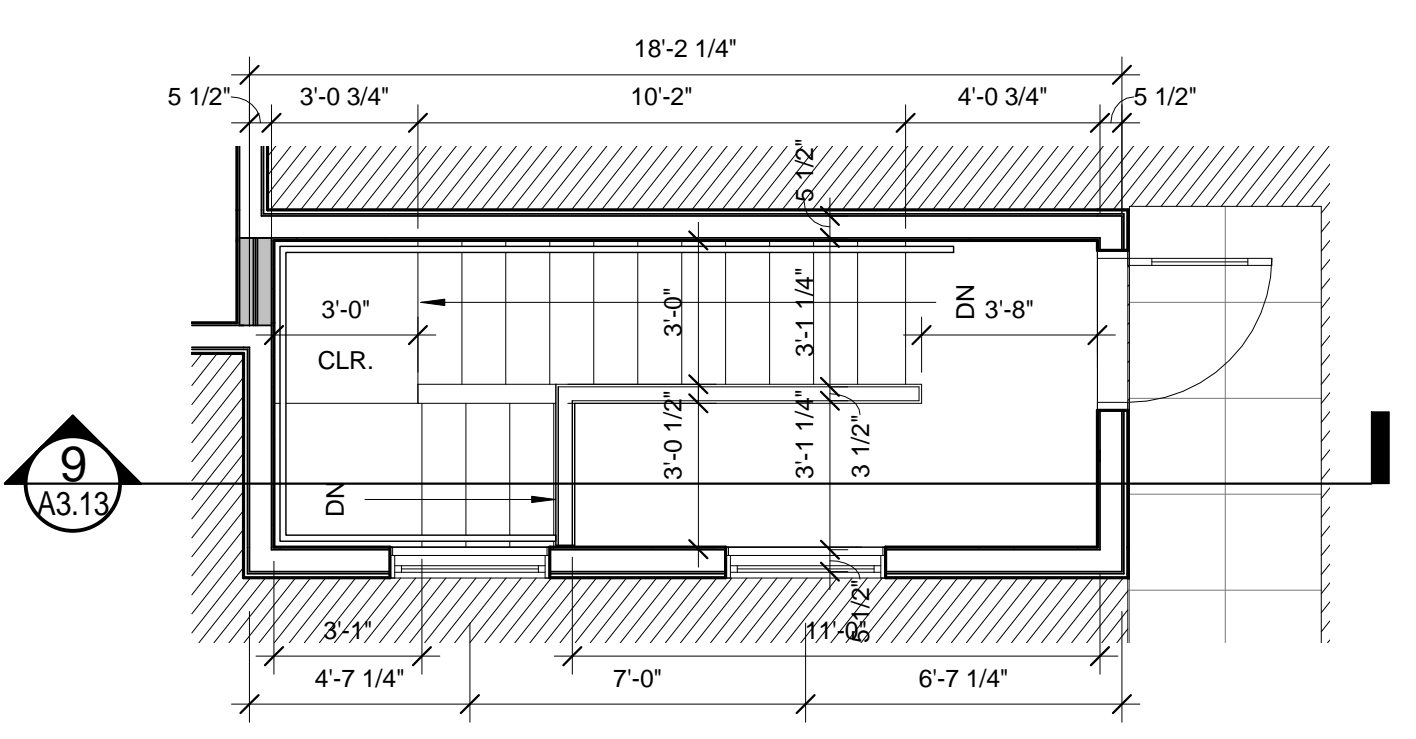


8 STAIR 403 - ROOF ACCESS - ADD ALT
1/4" = 1'-0"

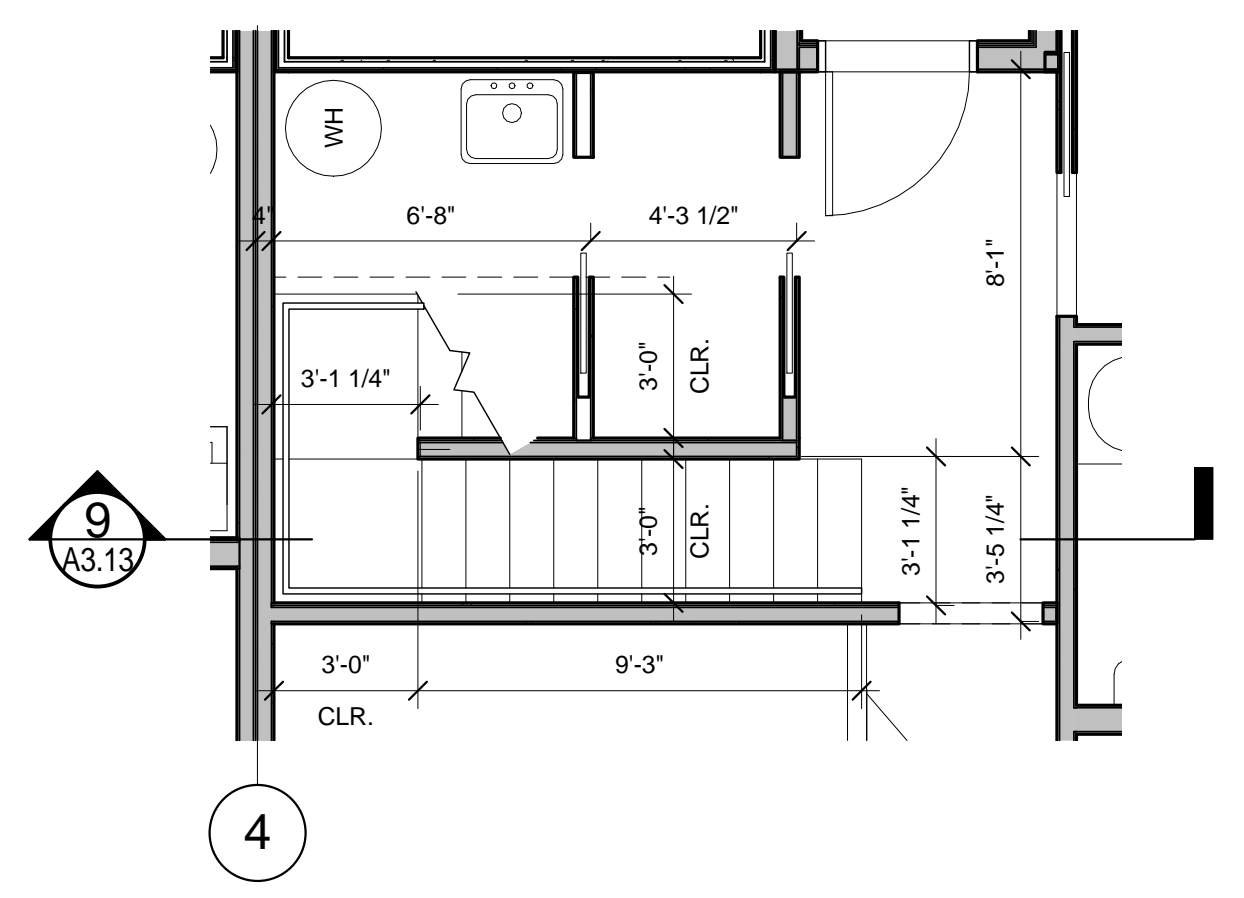


7 STAIR 403 - FOURTH FLOOR - ADD ALT
1/4" = 1'-0"

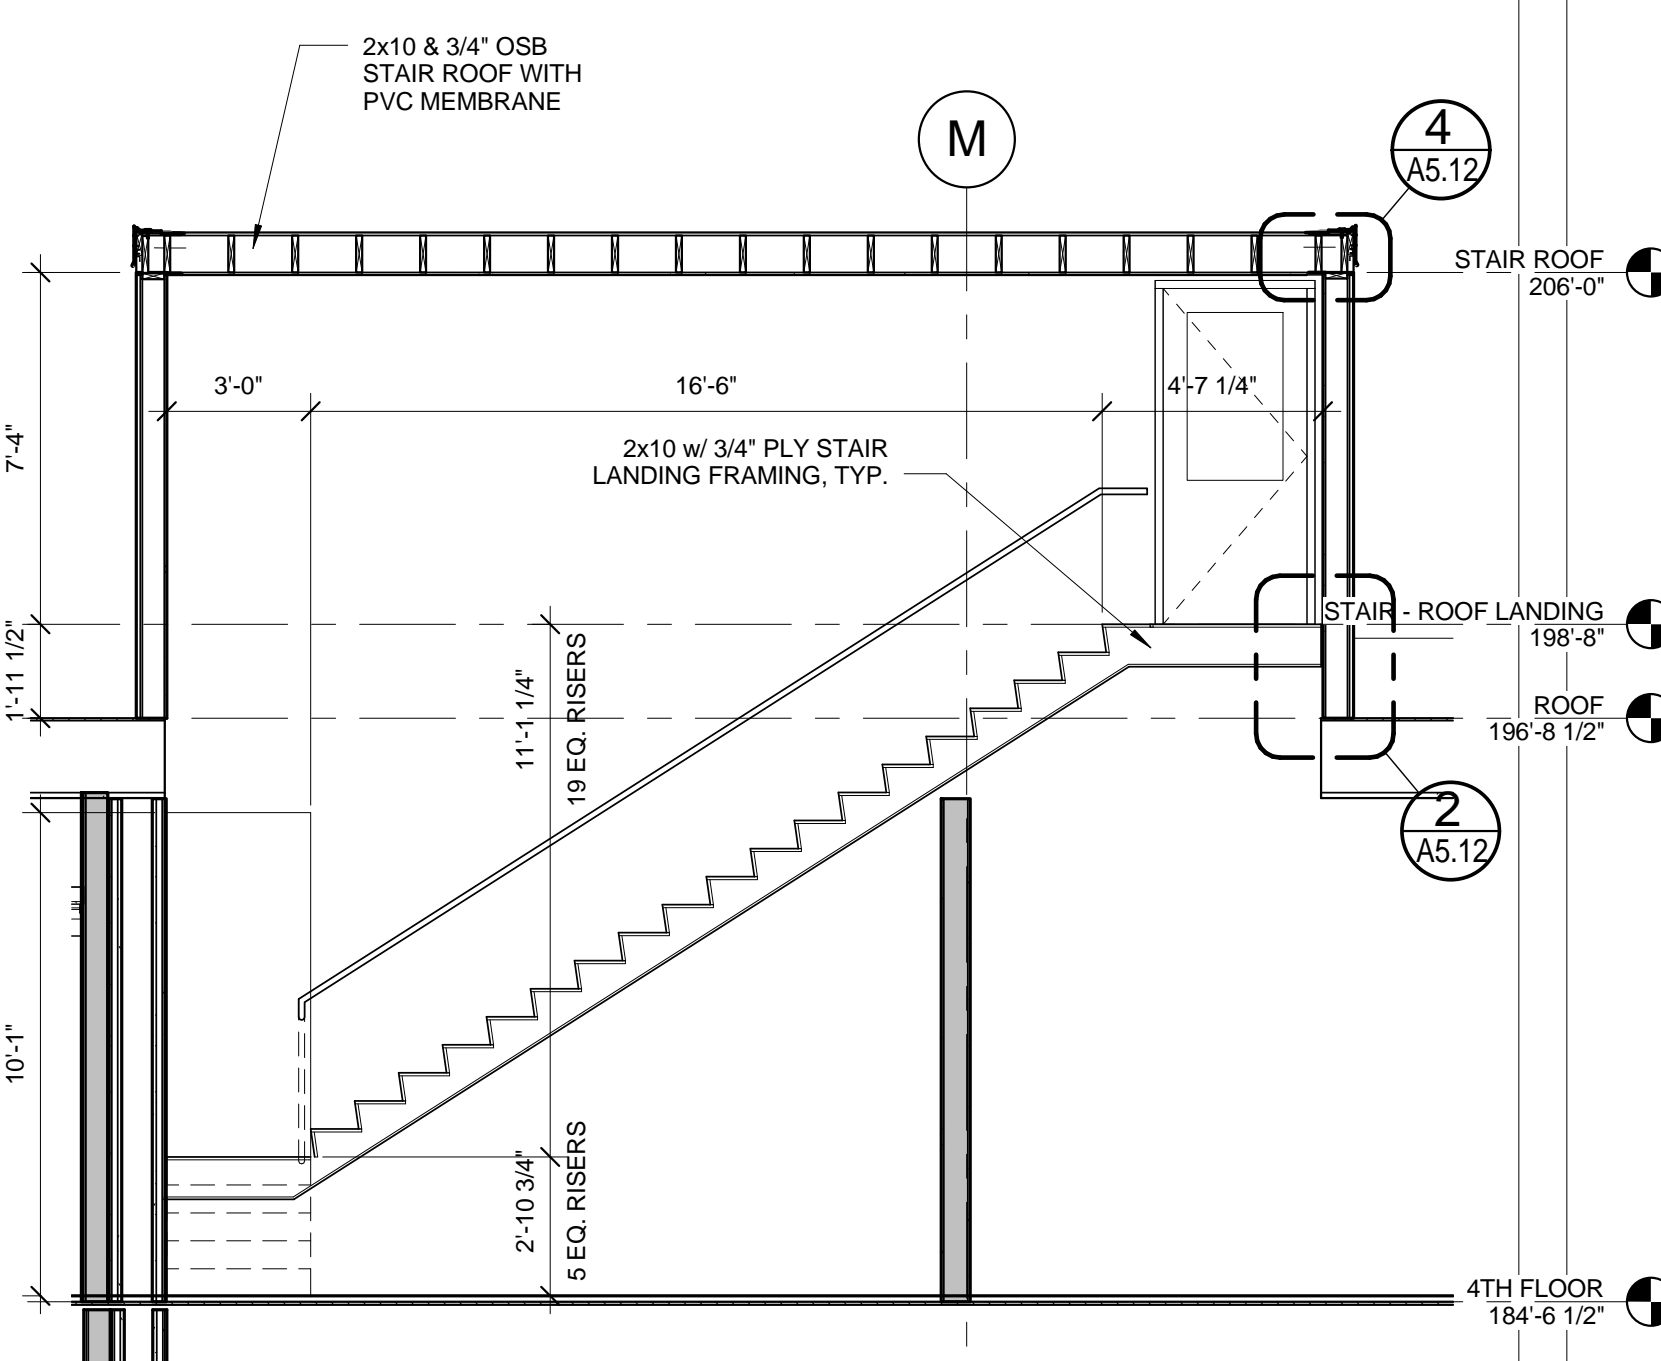


6 STAIR SECTION - STAIR 402 - ADD ALT
1/4" = 1'-0"

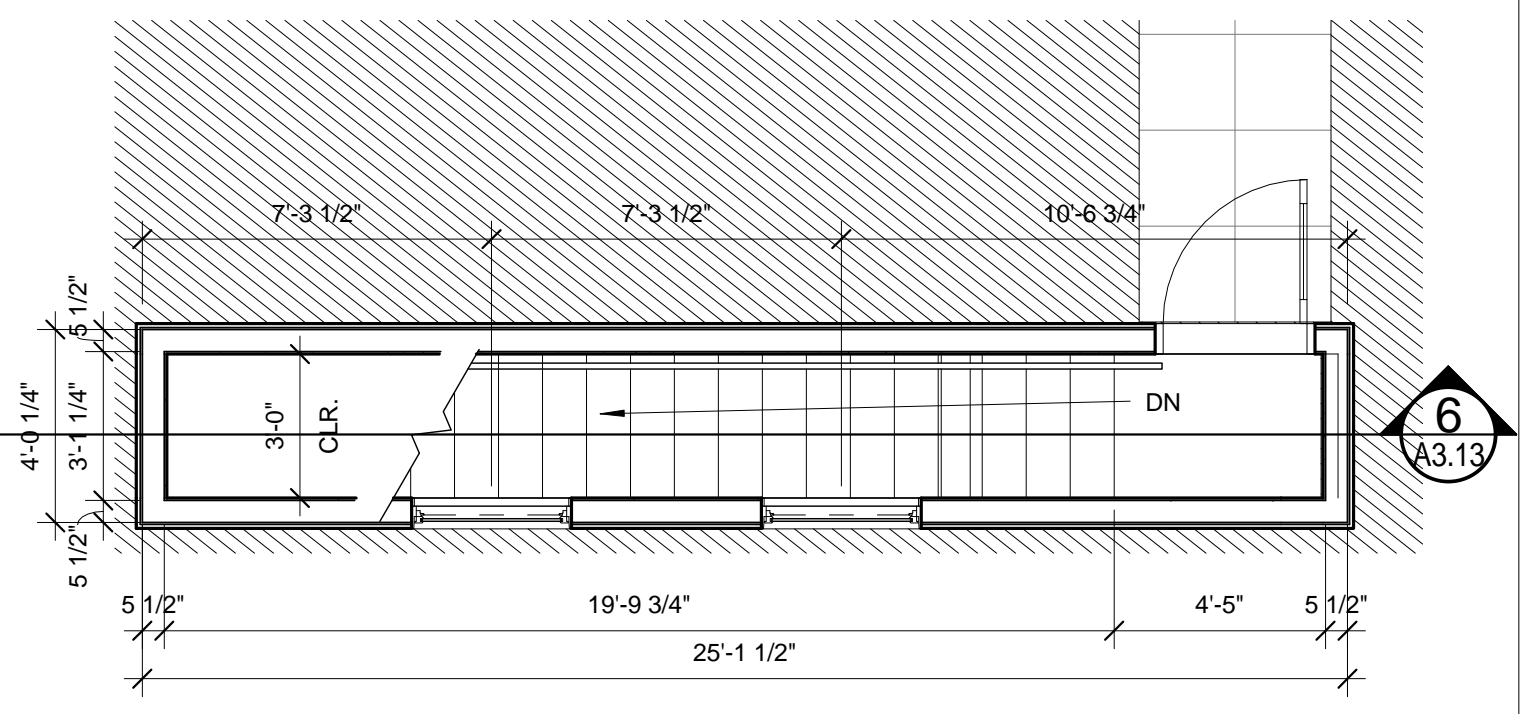


5 STAIR 402 - ROOF ACCESS - ADD ALT
1/4" = 1'-0"

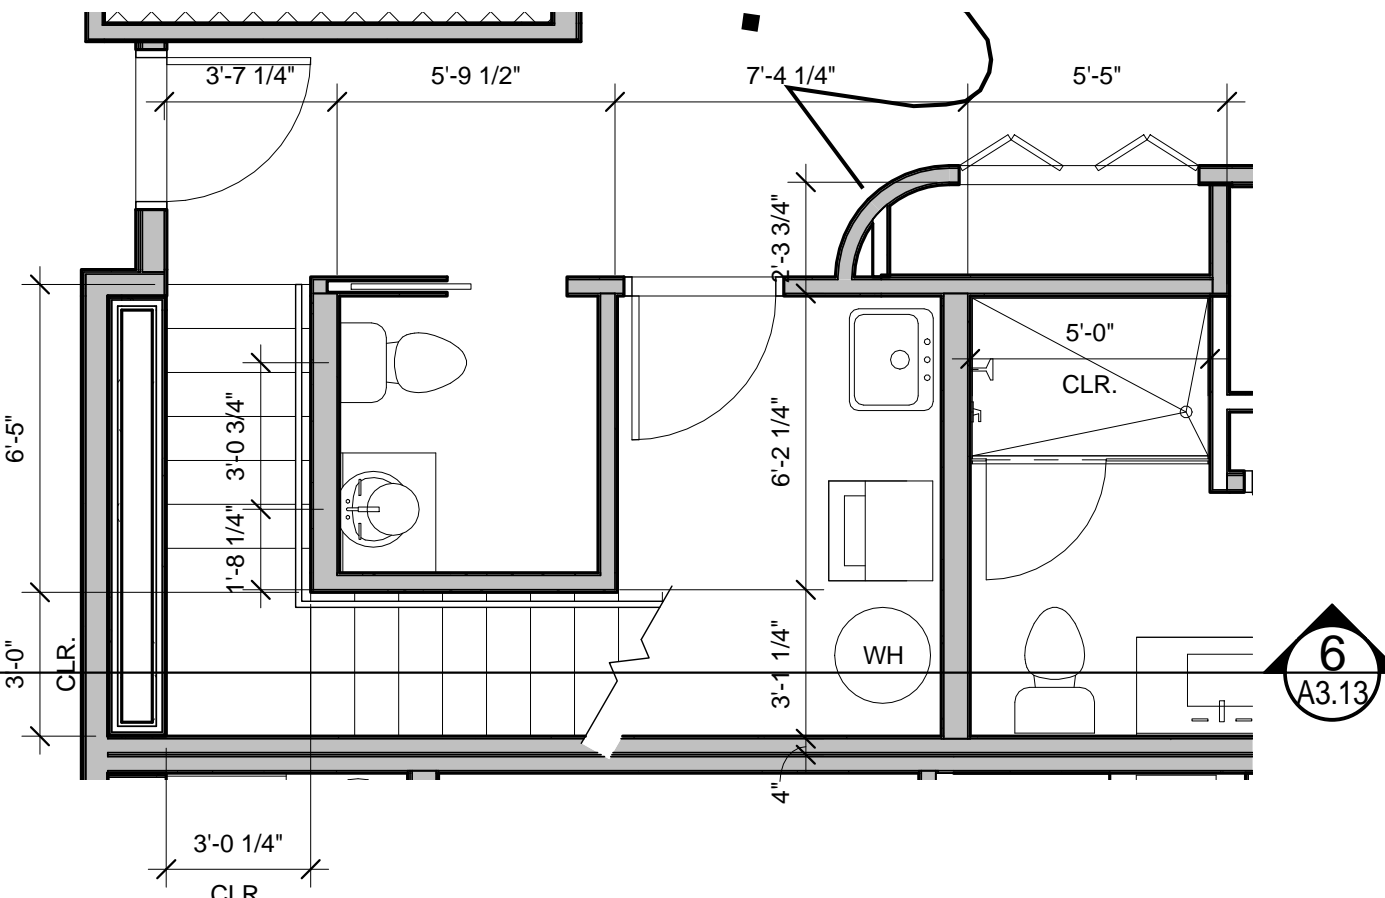


4 STAIR 402 - FOURTH FLOOR - ADD ALT
1/4" = 1'-0"

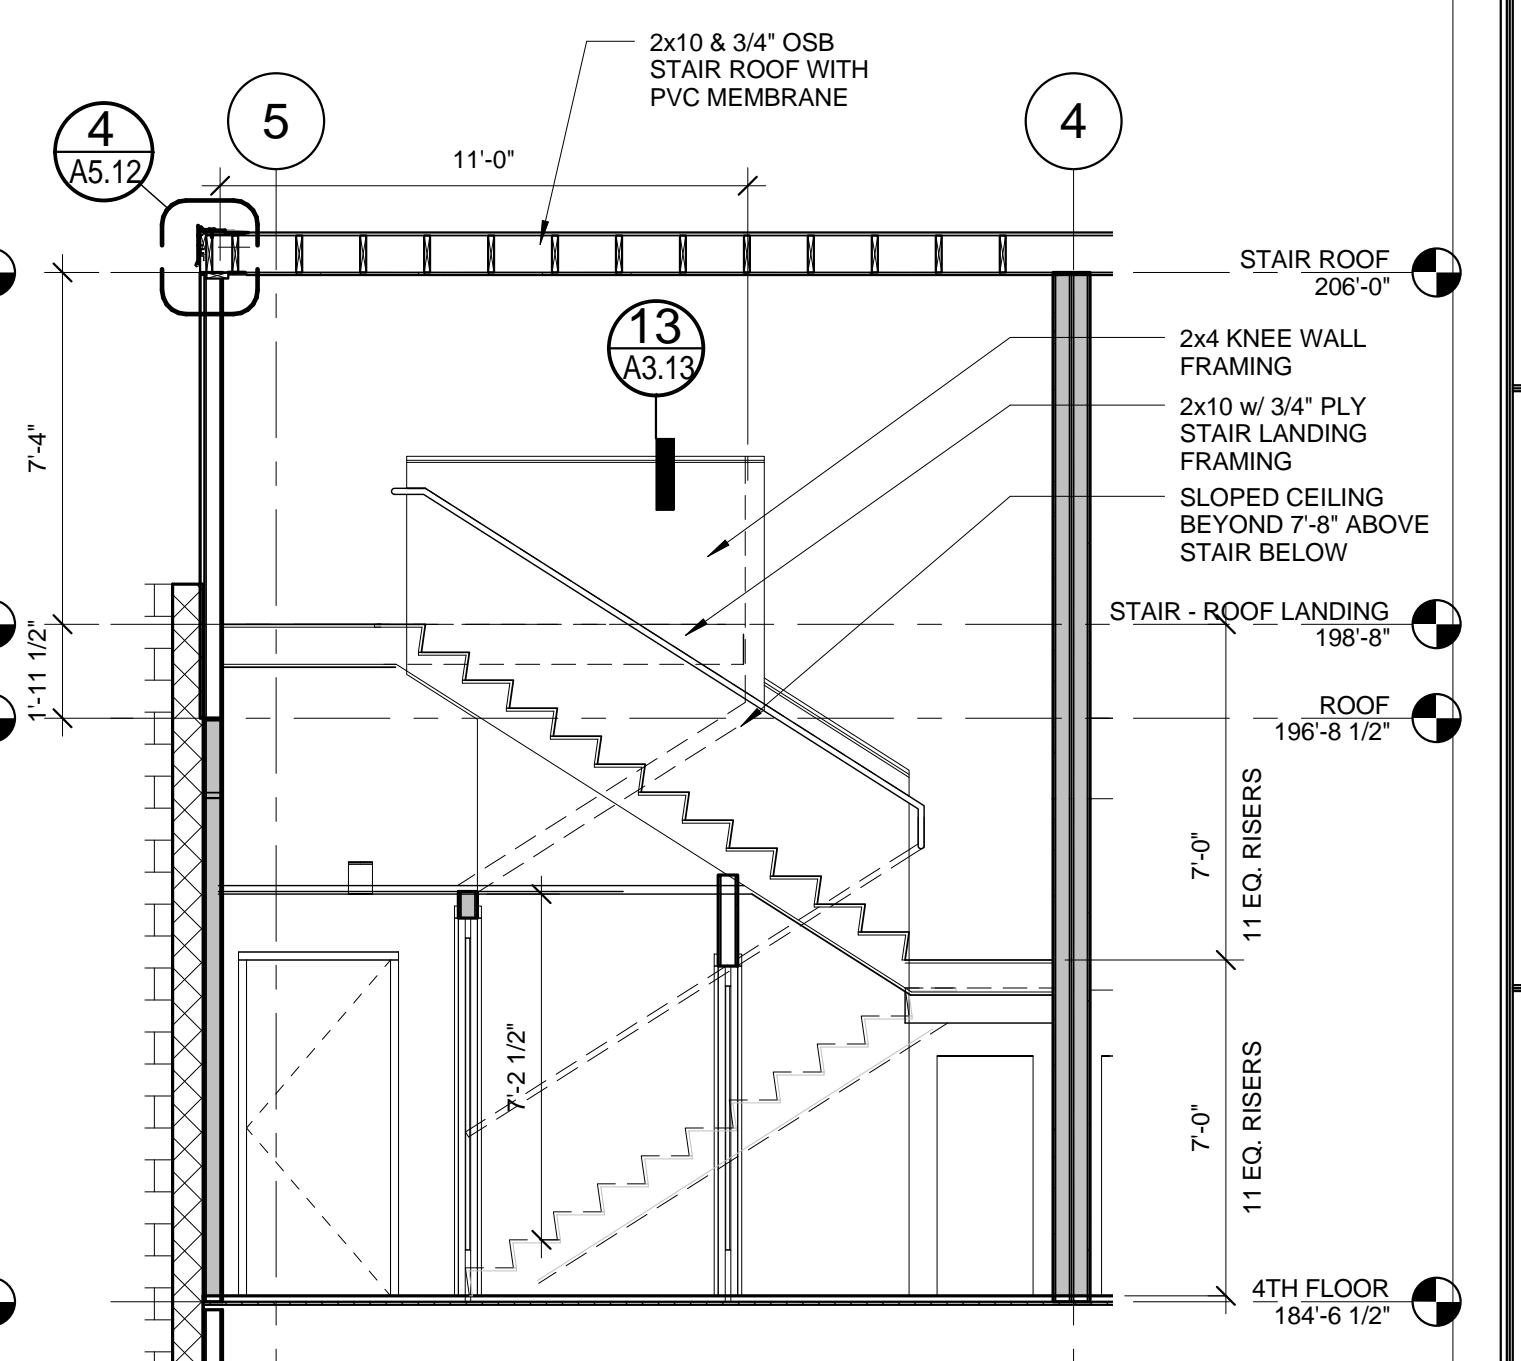

3 STAIR SECTION - STAIR 401 - ADD ALT
1/4" = 1'-0"

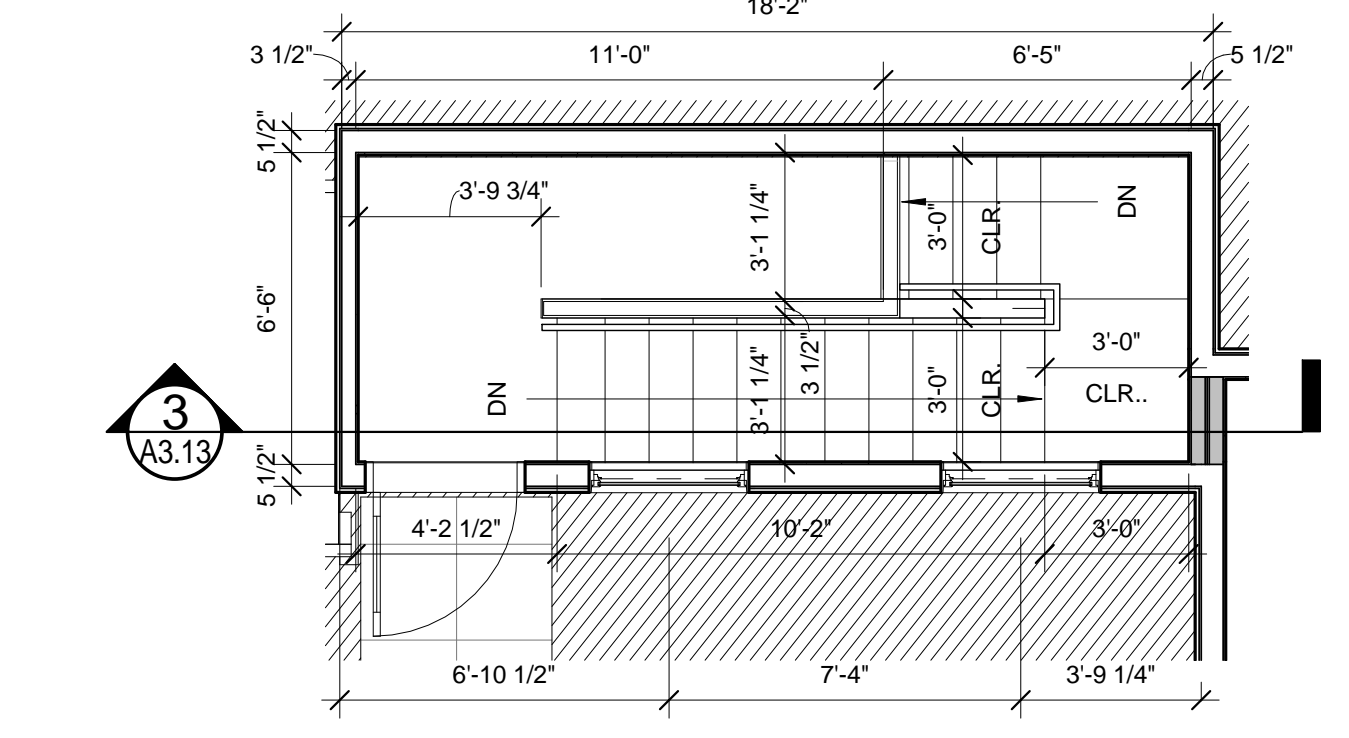

2 STAIR 401 - ROOF ACCESS - ADD ALT
1/4" = 1'-0"

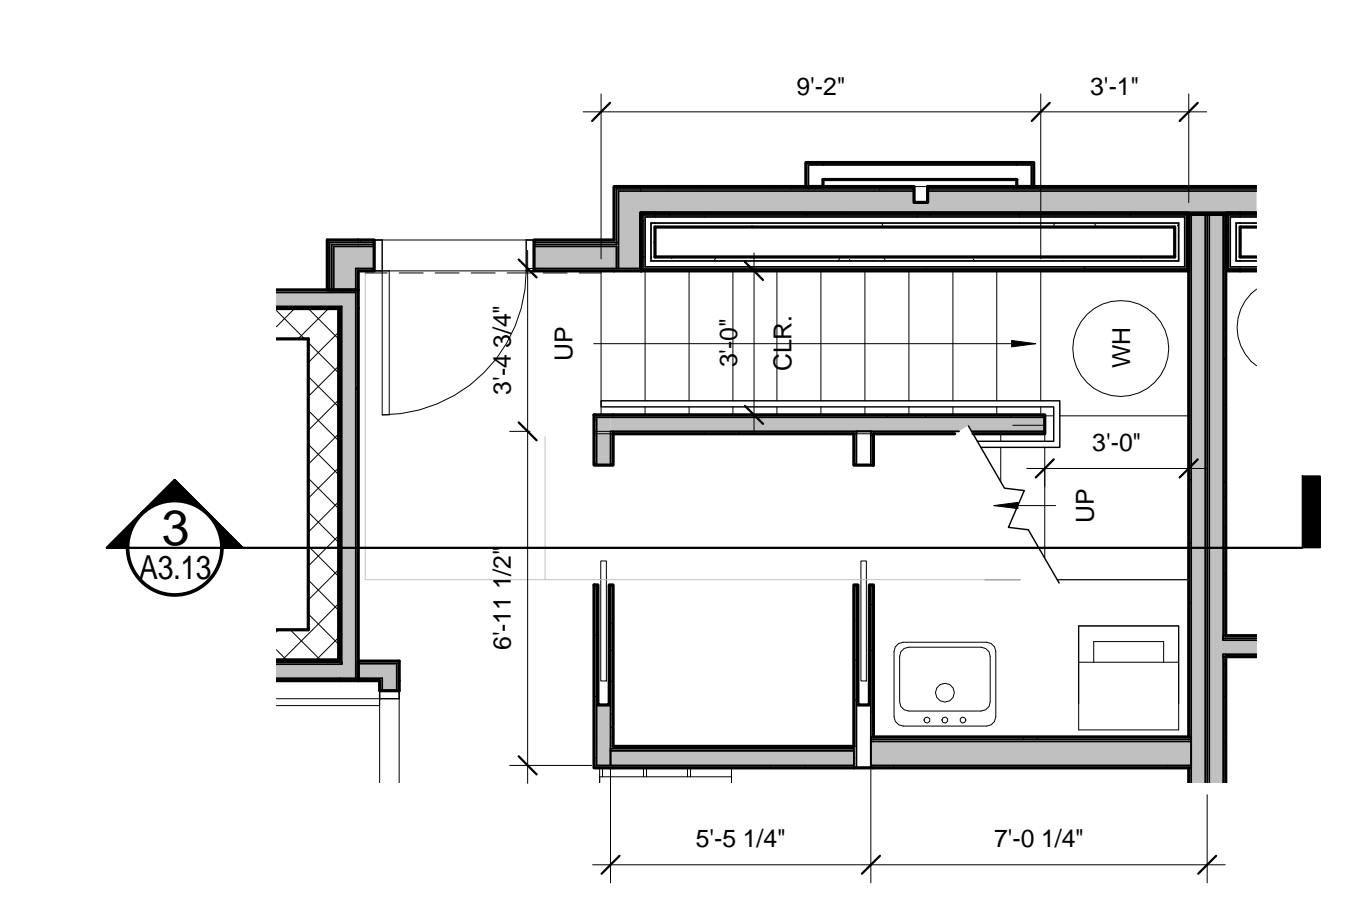

1 STAIR 401 - FOURTH FLOOR - ADD ALT
1/4" = 1'-0"