

118 on Munjoy Hill, LLC
118 CONGRESS STREET
PORTLAND, ME 04101

Prepared For:

Consultant:

ARCHETYPE architects
48 Union Wharf Portland, Maine 04101
(207) 772-6022 Fax (207) 772-4056

Architect:

118 ON MUNJOY HILL

Project:


Revisions:

Date: 07 MAR 2014
Scale: 1 1/2" = 1'-0"



07 MAR 2014

WALL TYPES



A4.01

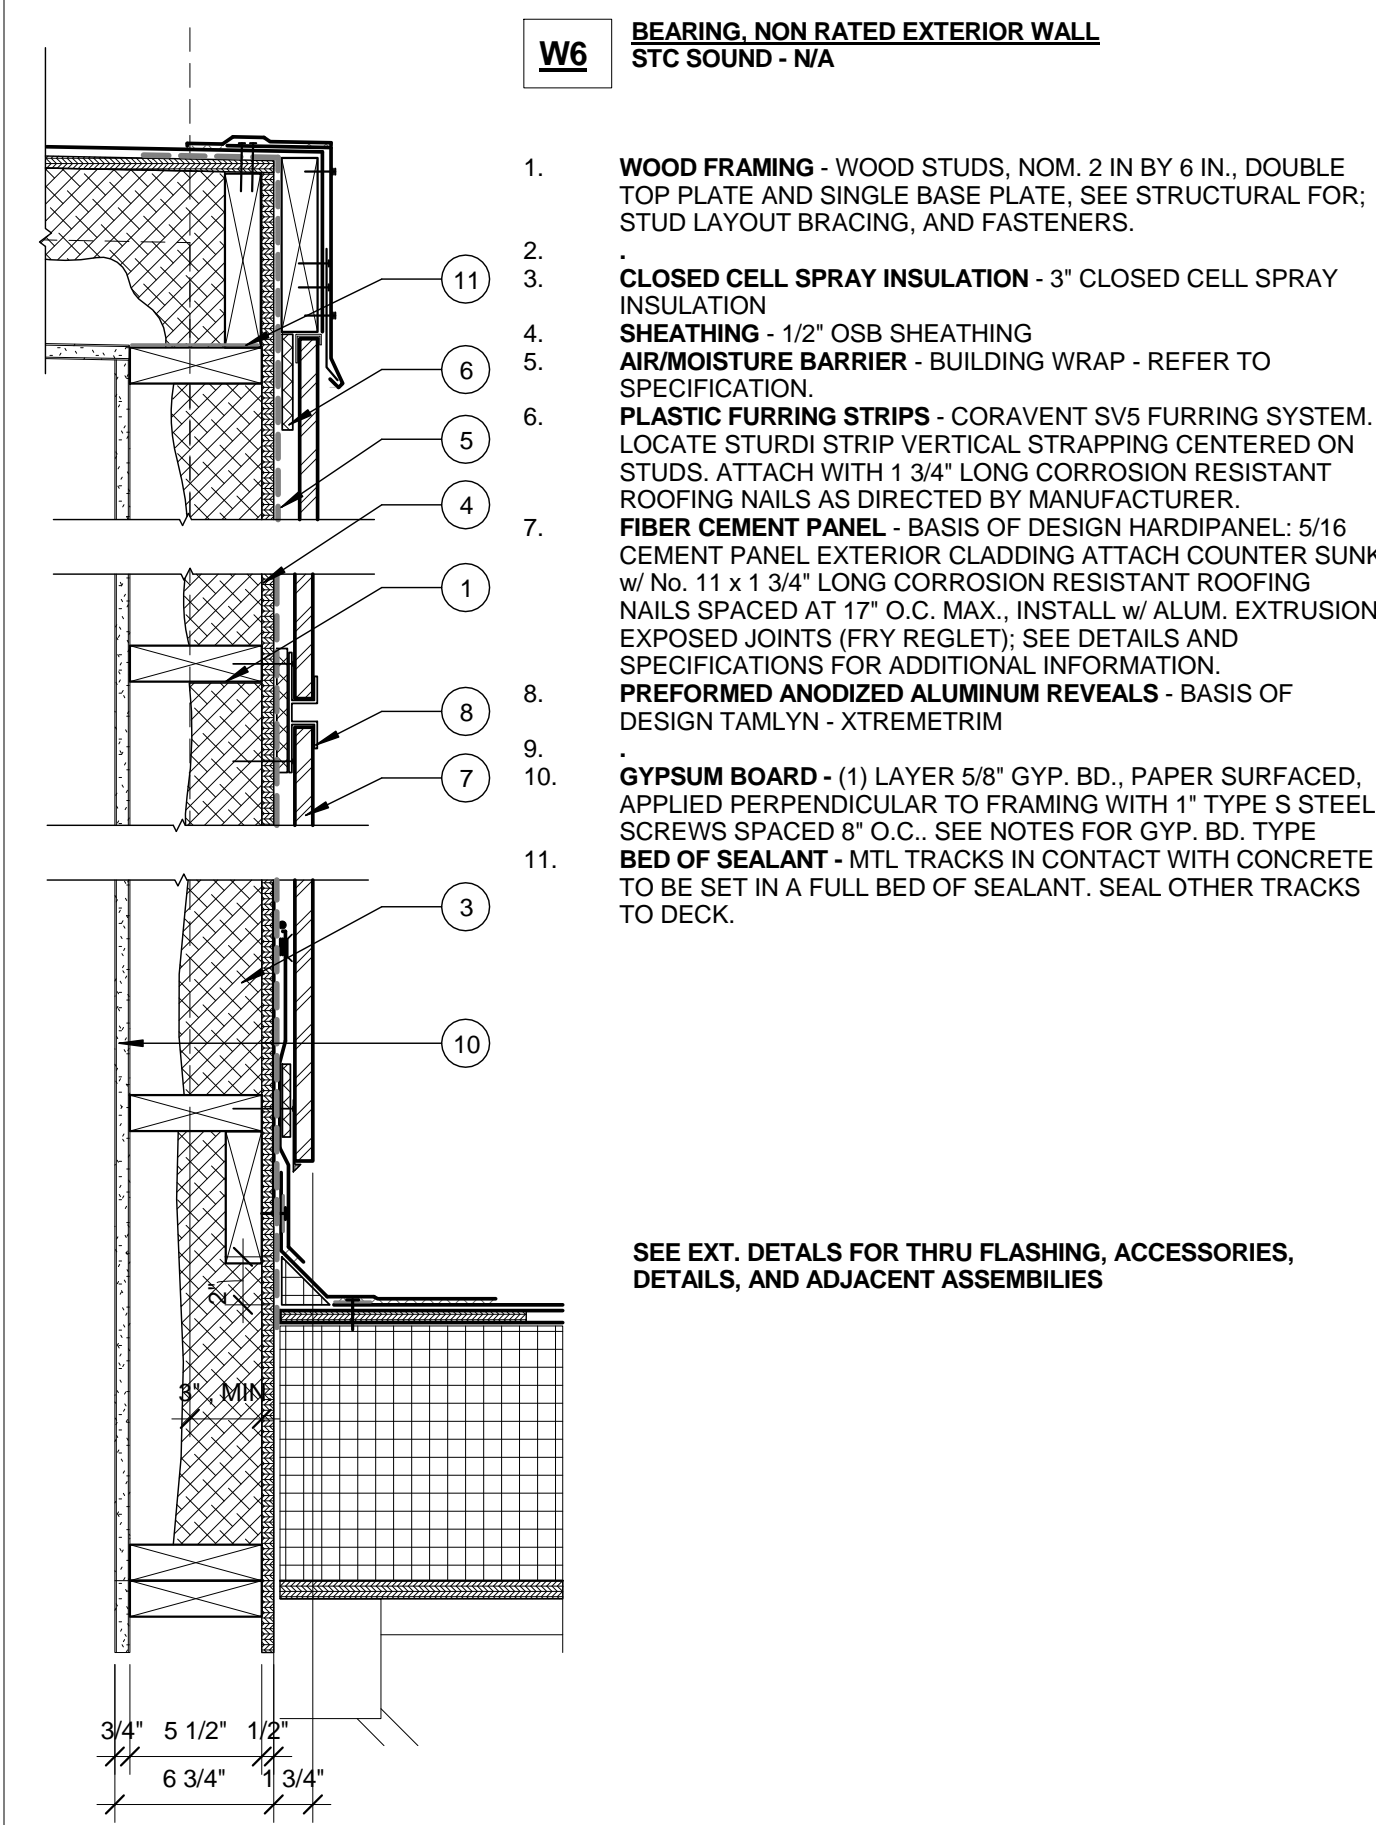


6 -WALL TYPE 6 - TYPICAL DOG HOUSE

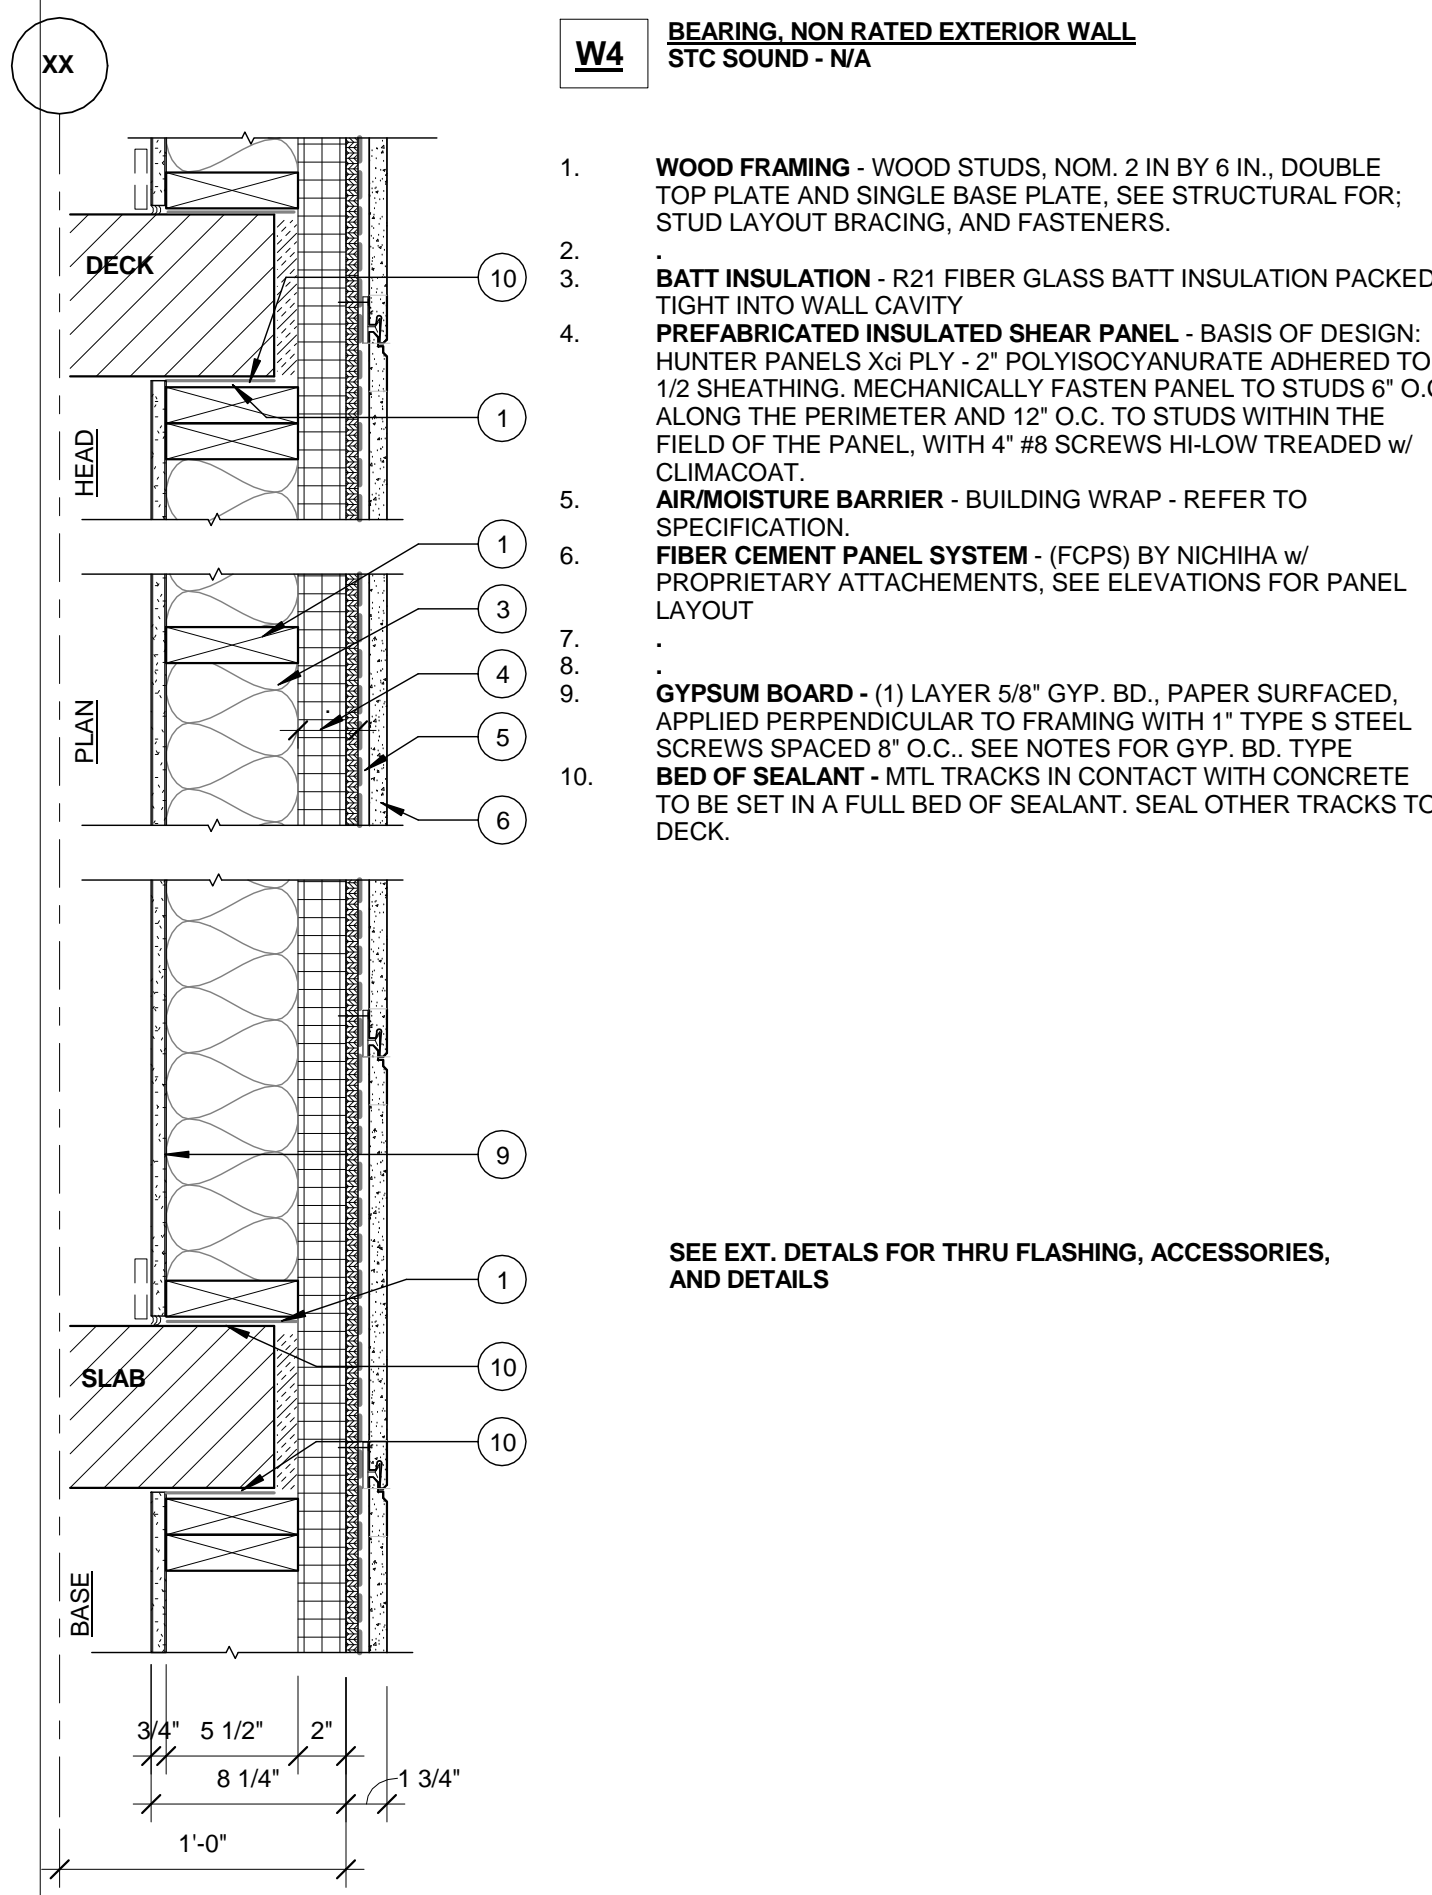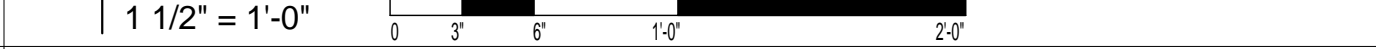



4 -WALL TYPE 4 - TYP EXTERIOR WALL FL 2-4

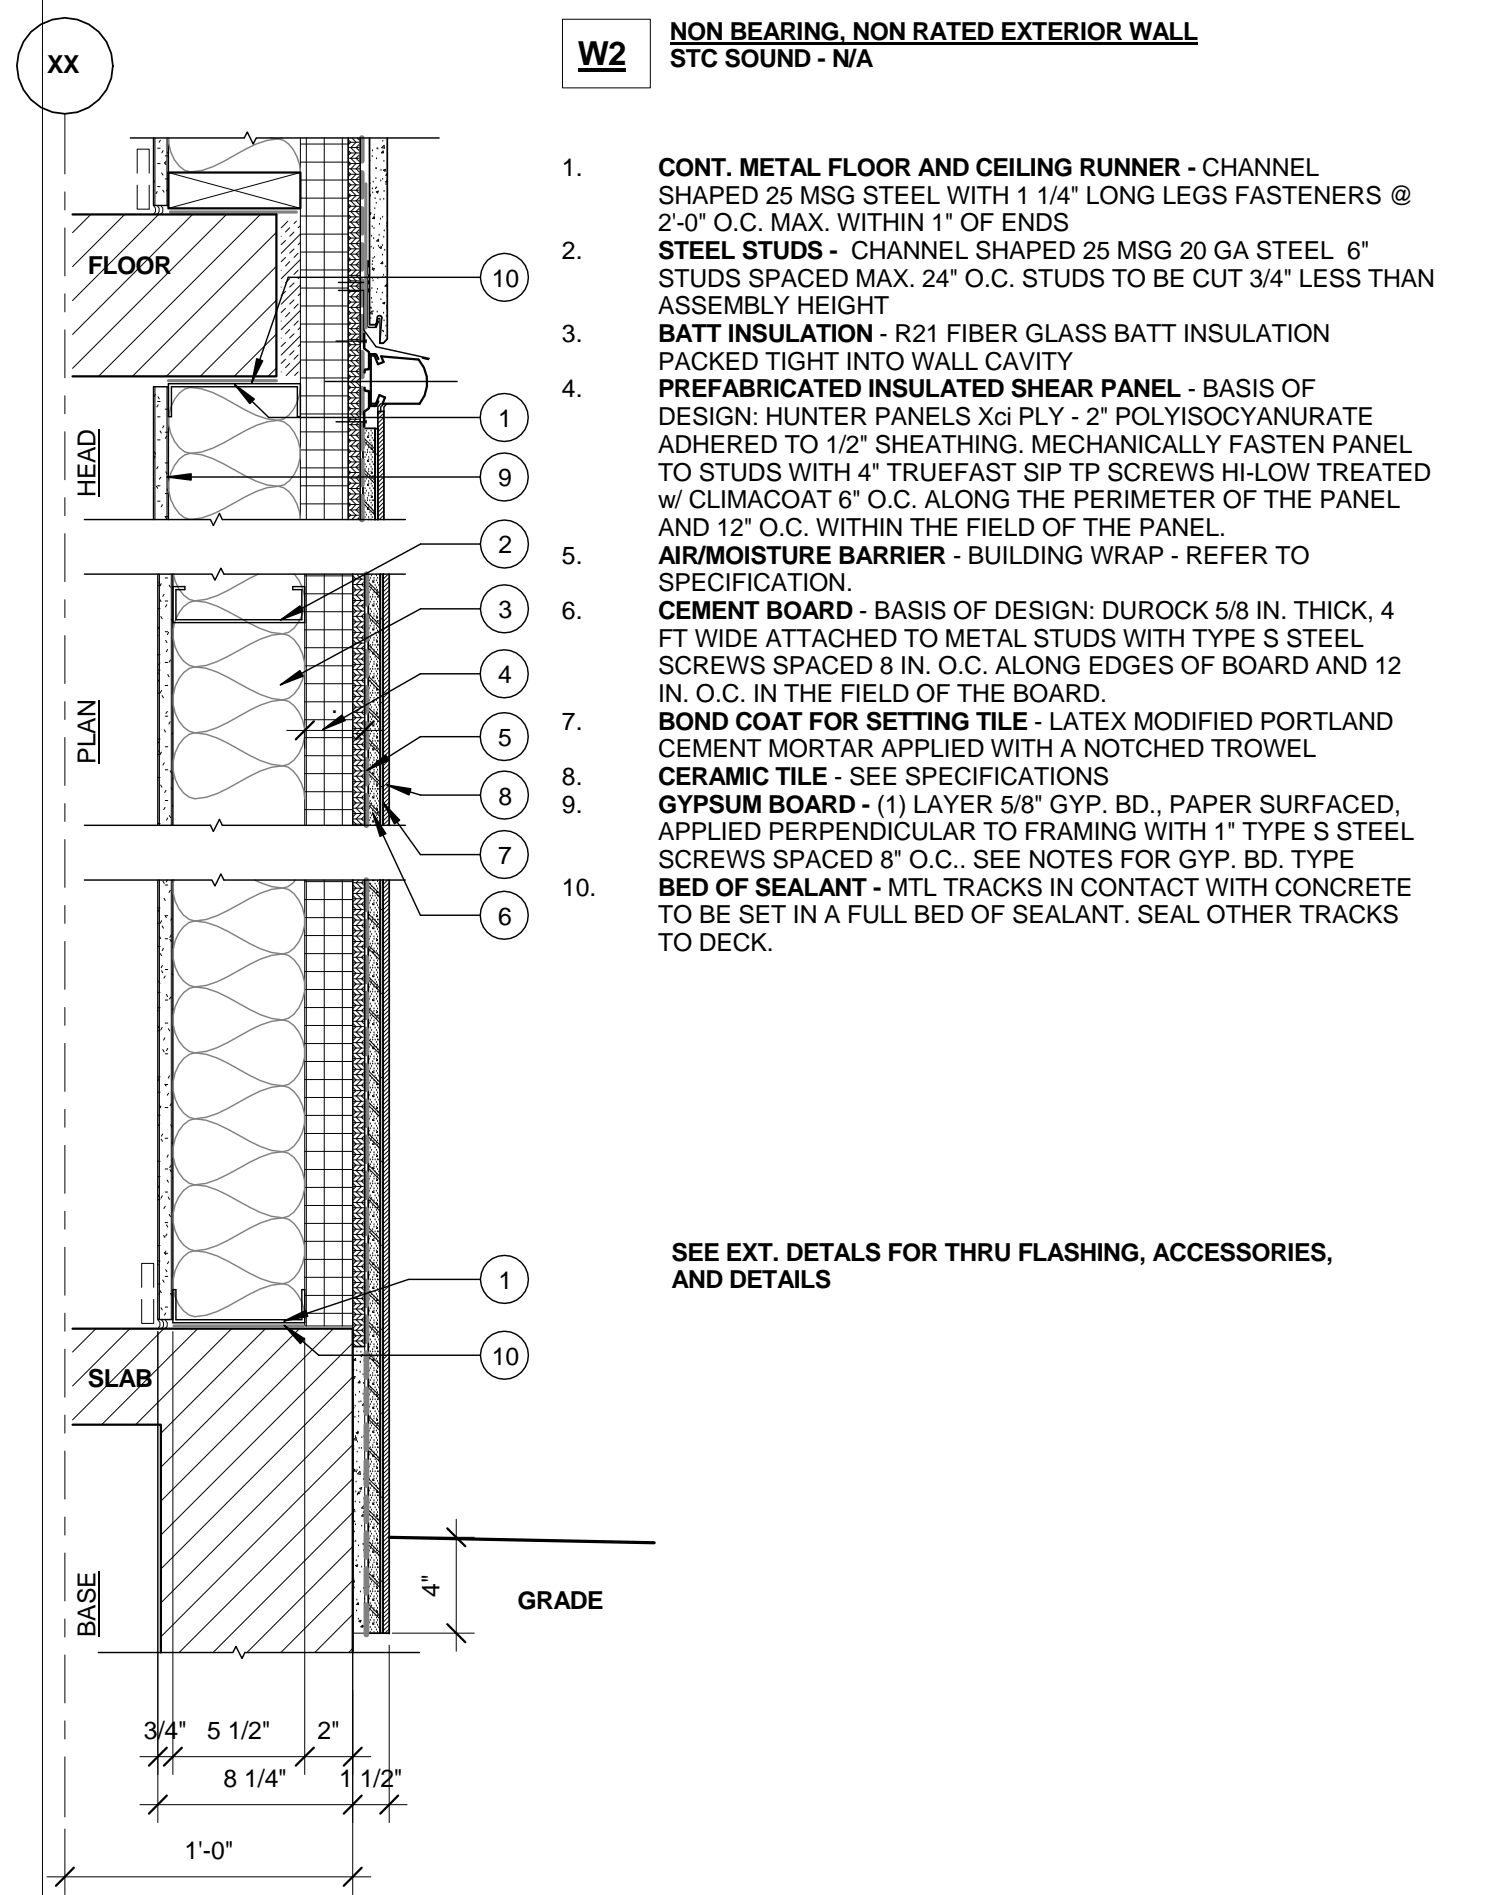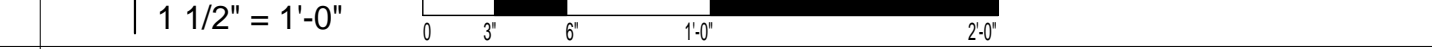



2 -WALL TYPE 2 - EXTERIOR WALL - TILED

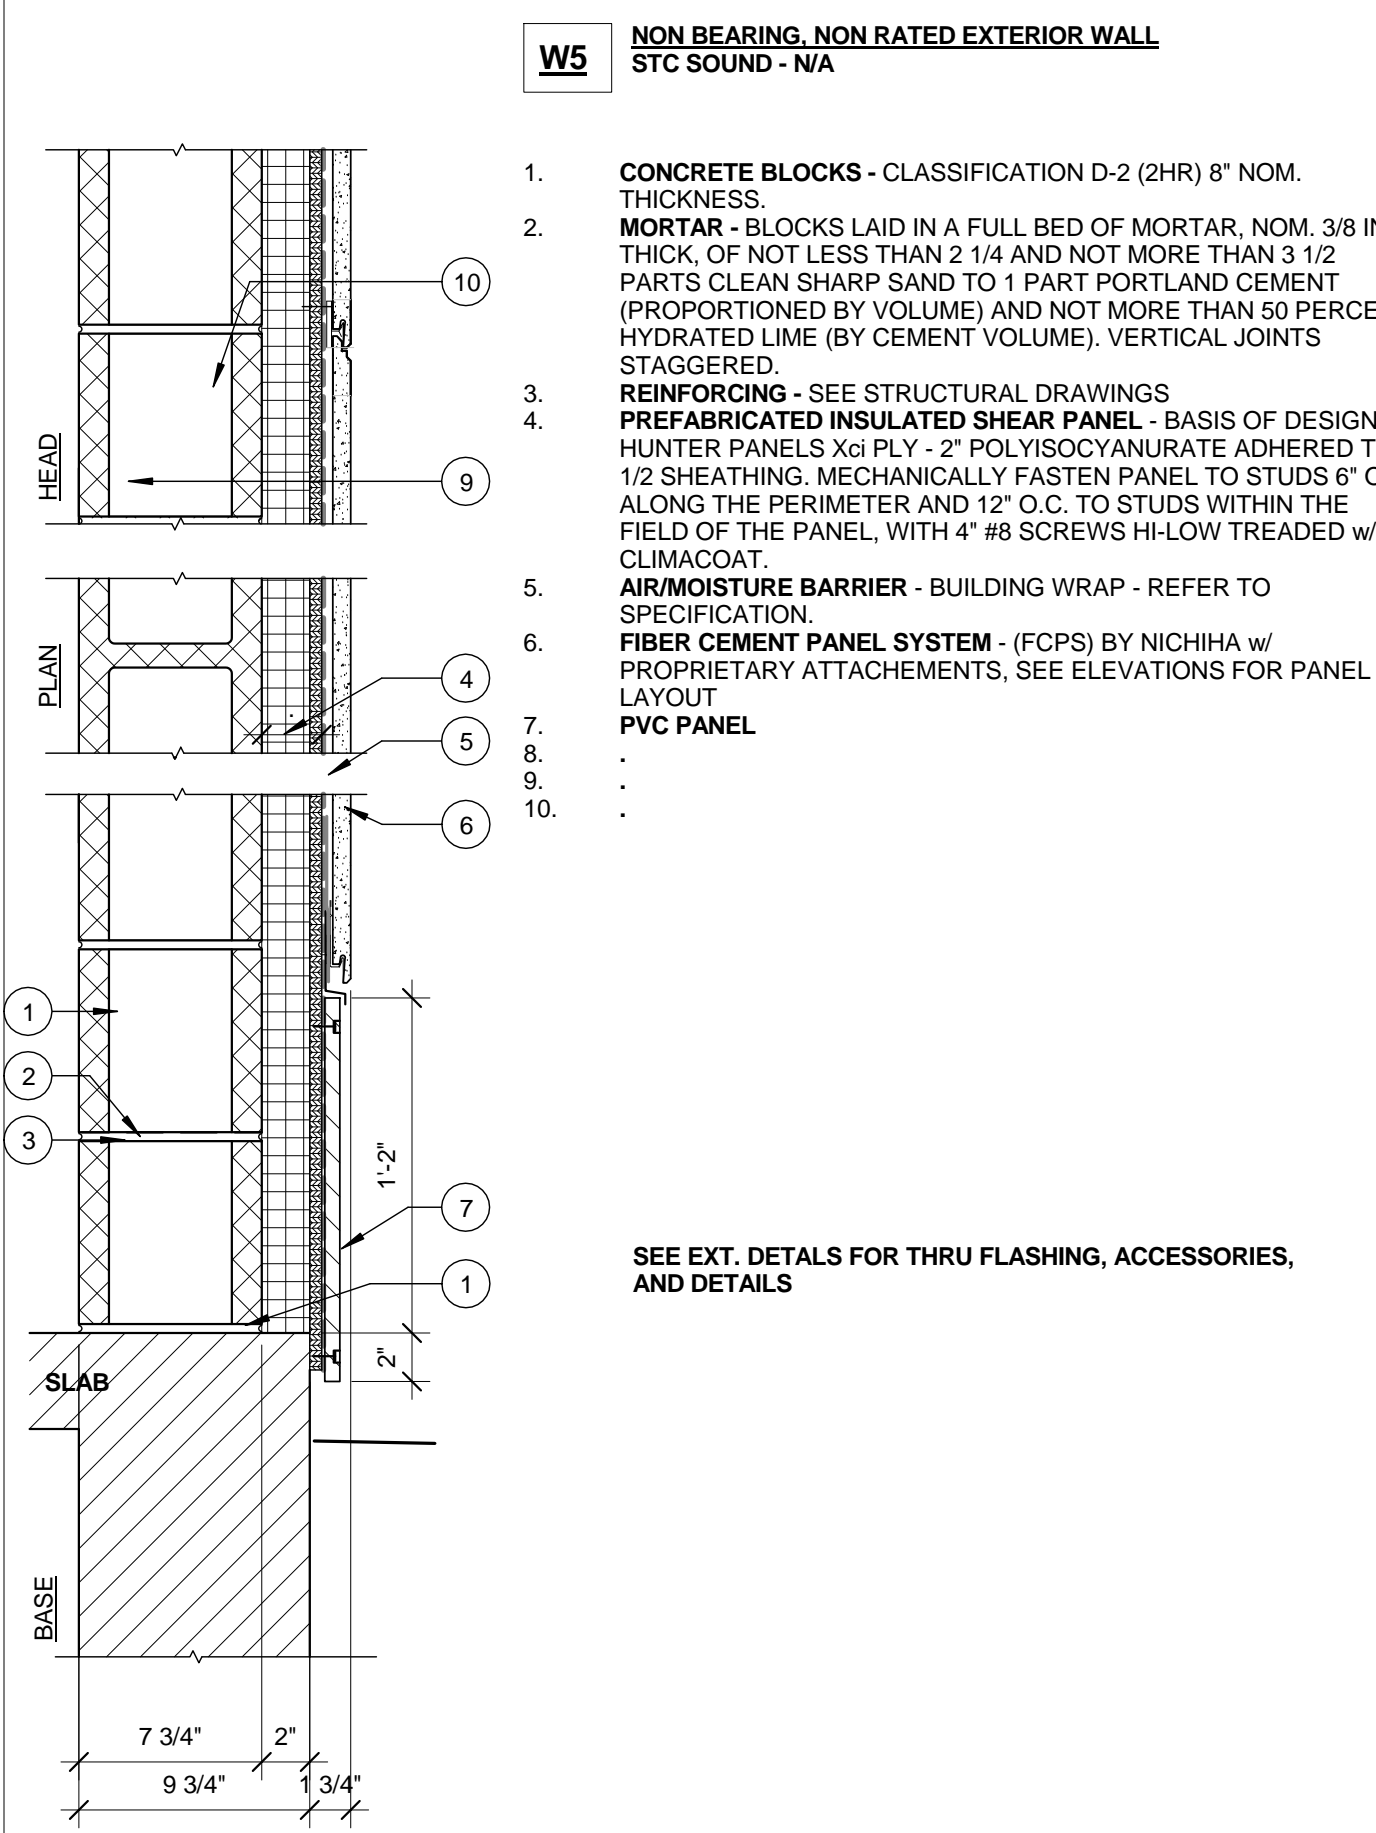

5 -WALL TYPE 5 - EXTERIOR WALL AT STAIR B

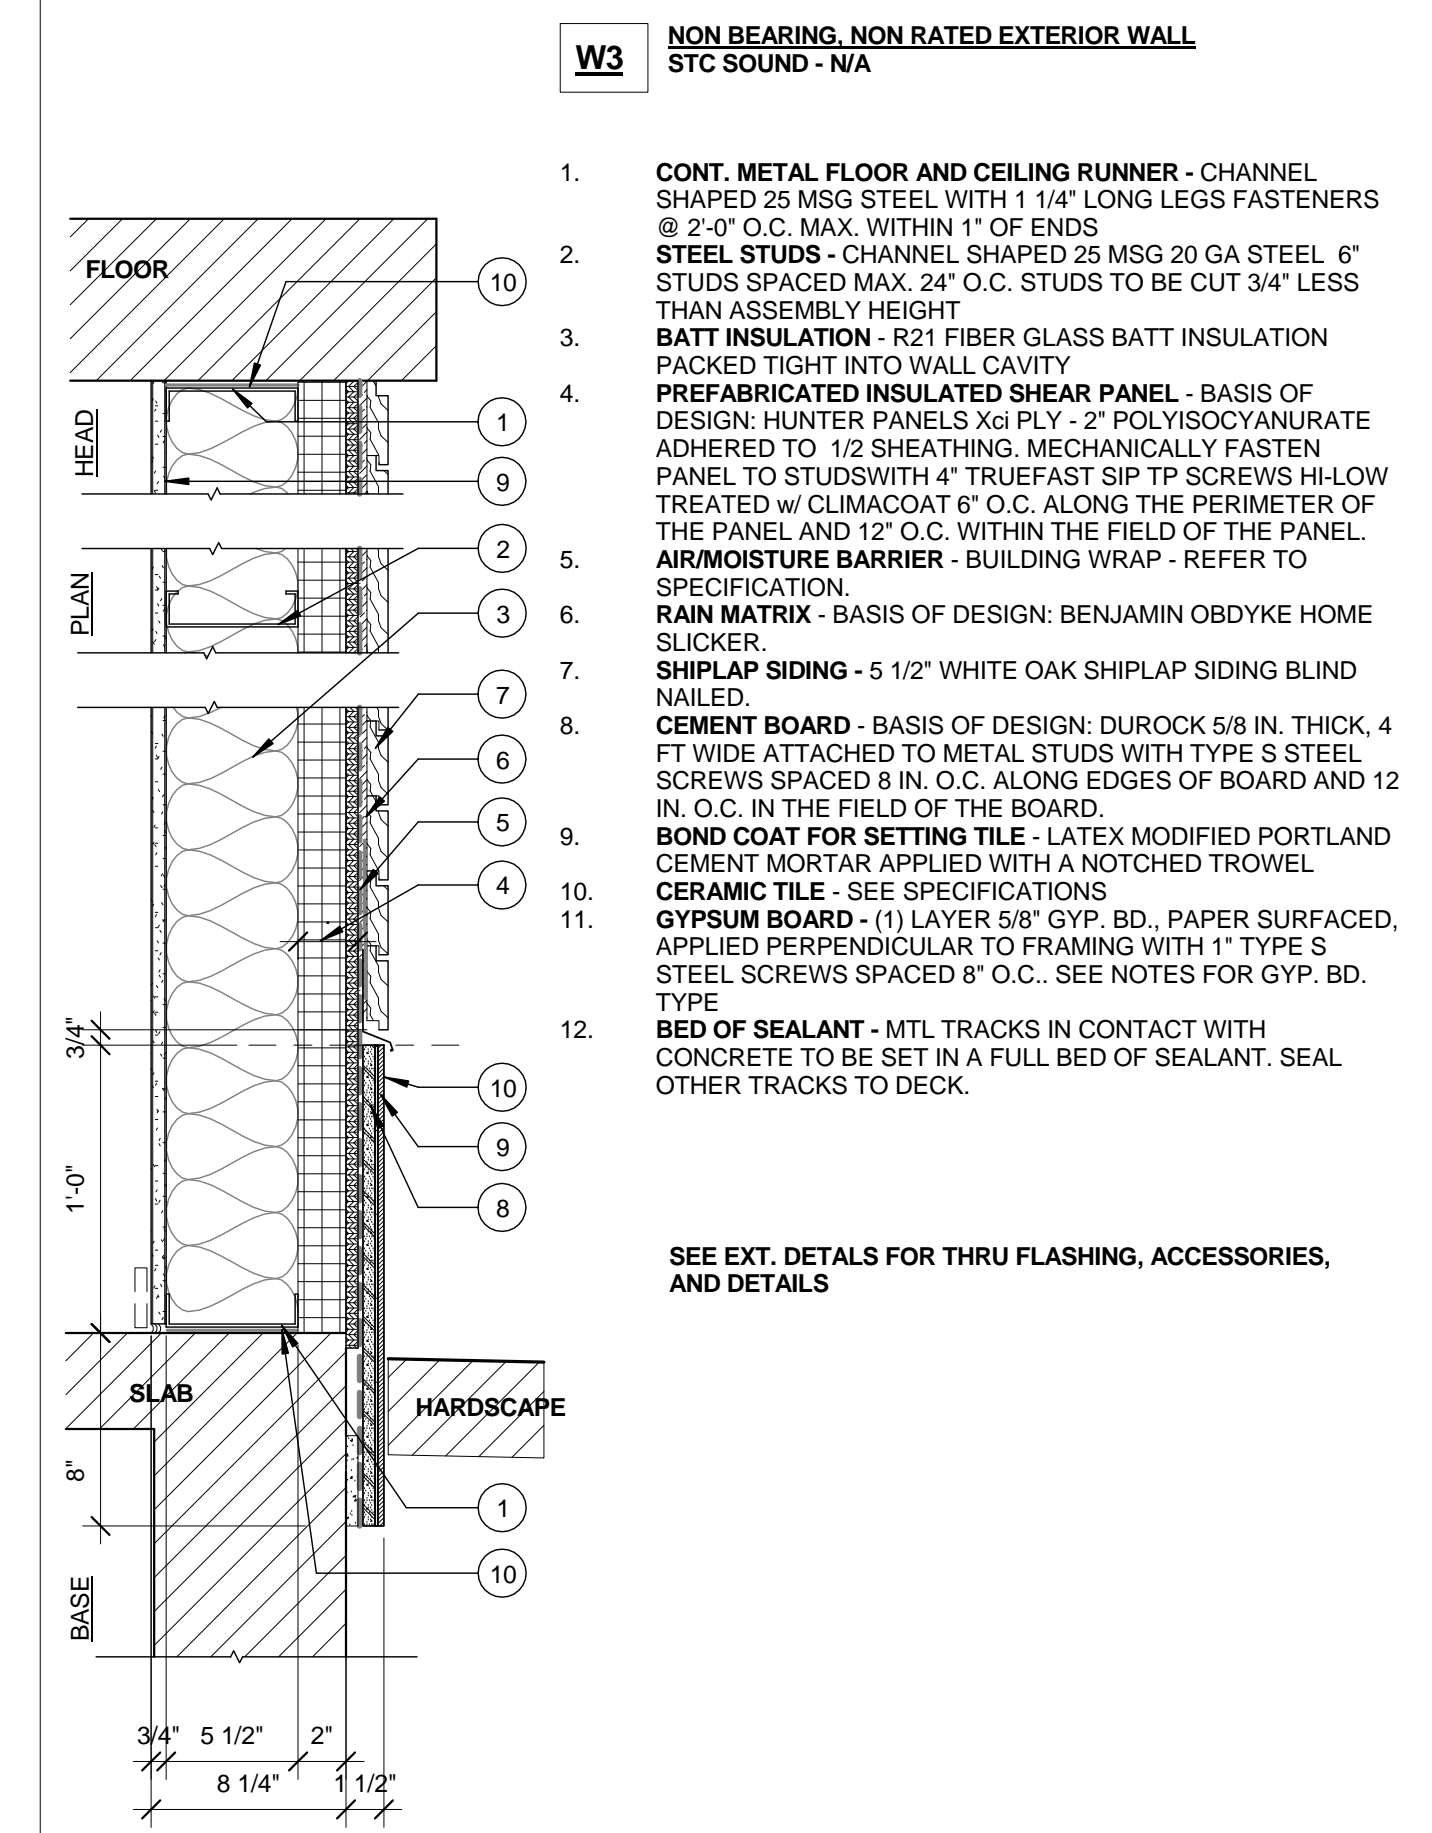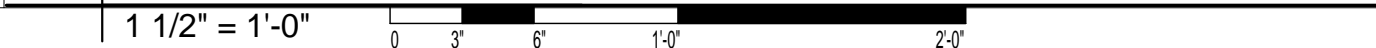

3 -WALL TYPE 3 - EXTERIOR WALL - SHIPLAP WOOD

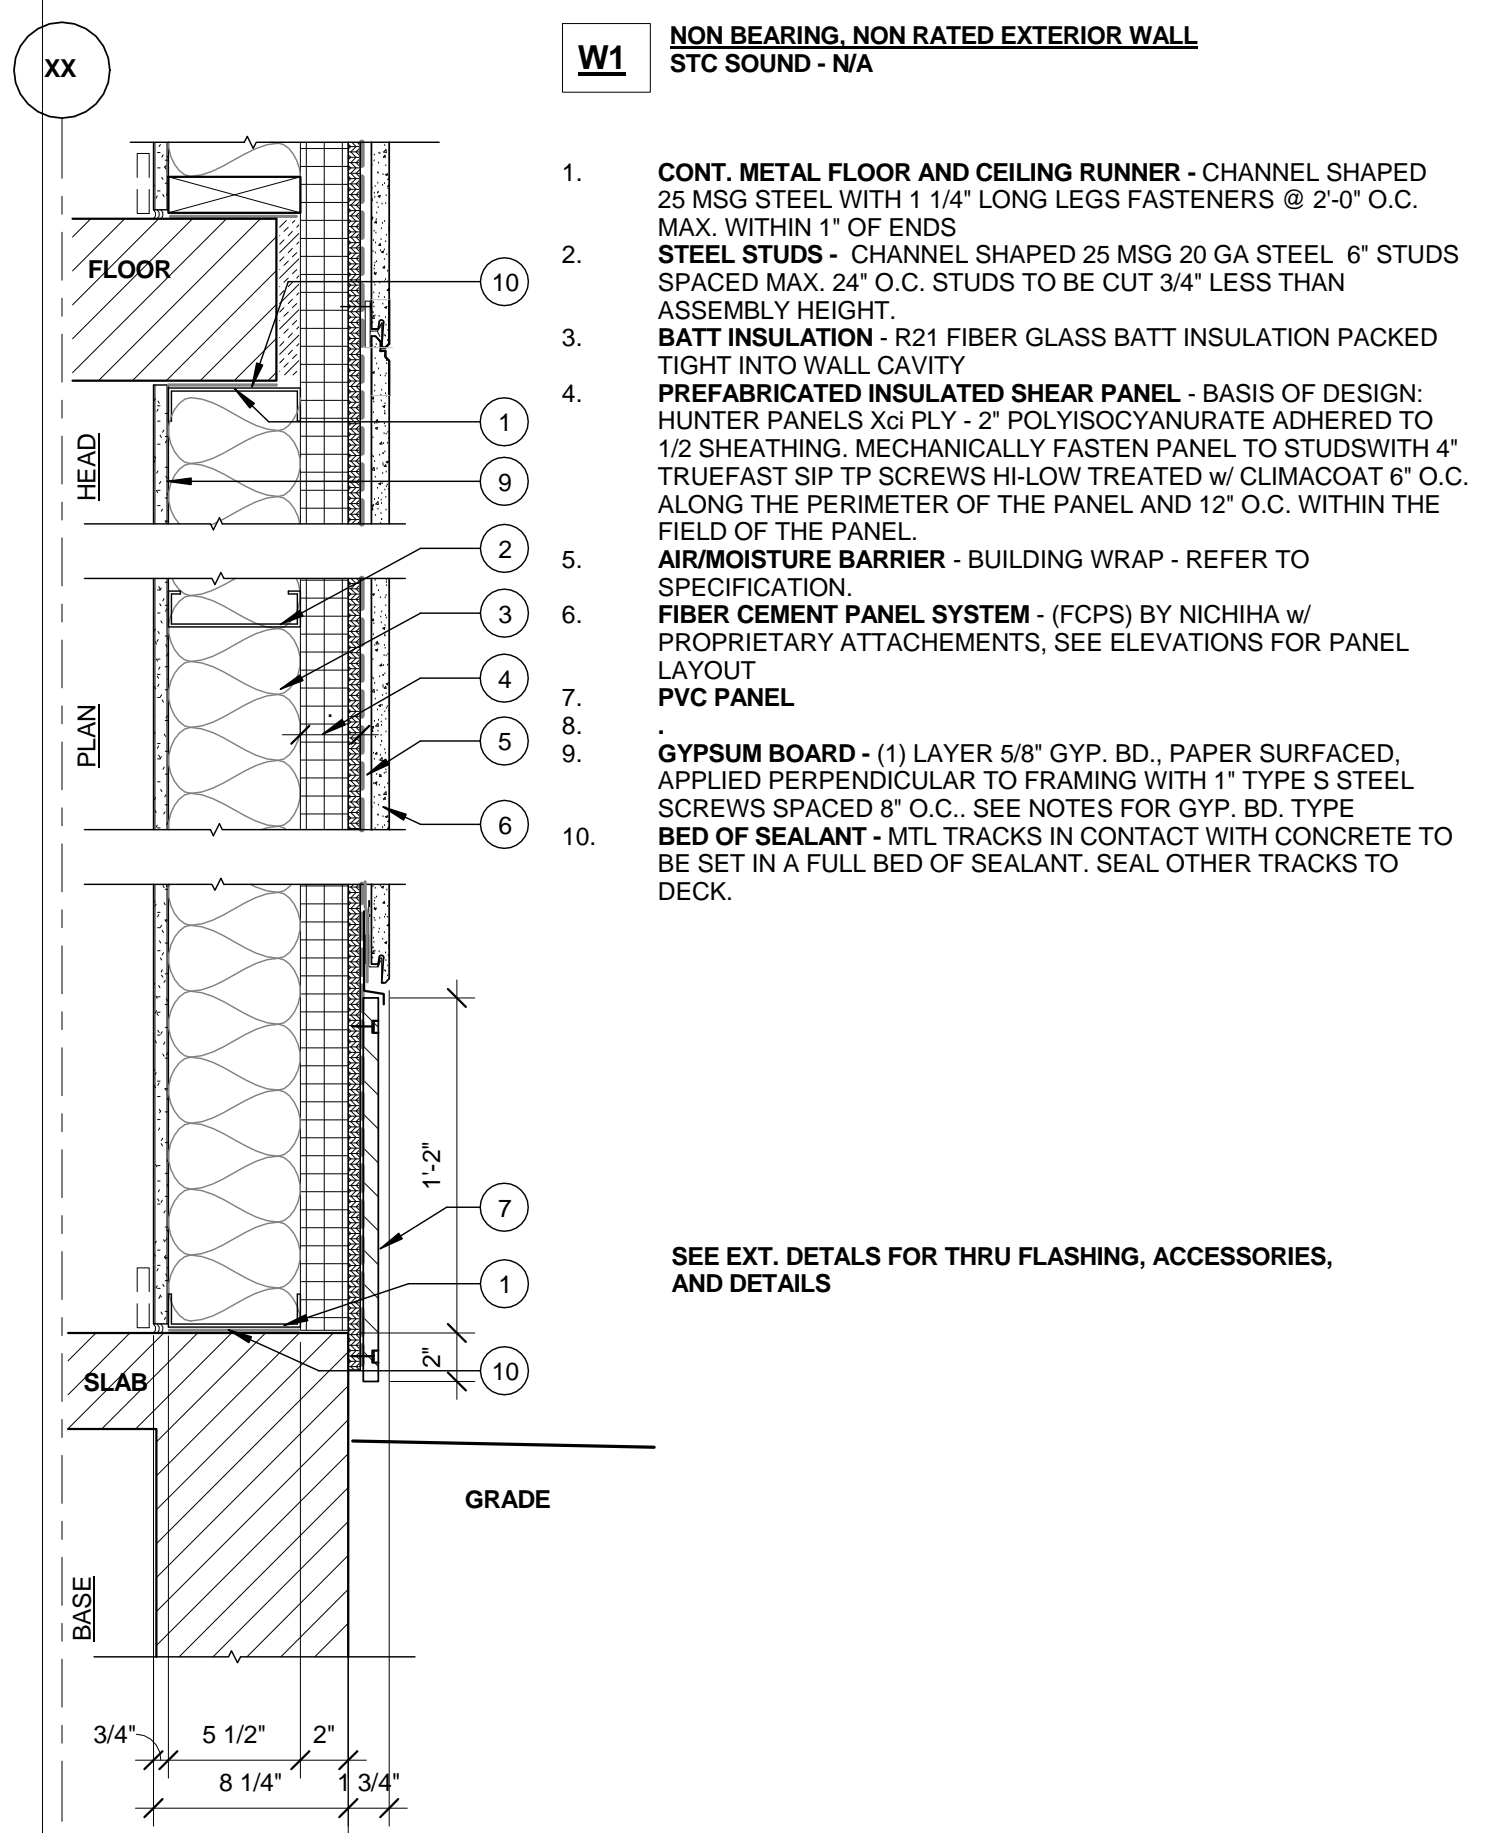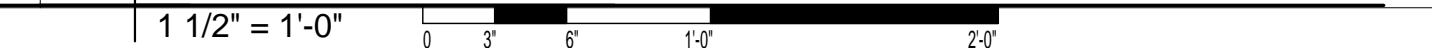

1 -WALL TYPE 1 - TYP EXTERIOR WALL FIRST FL

