




30 | -WALL 29A&B - NON-RATED PARTITION

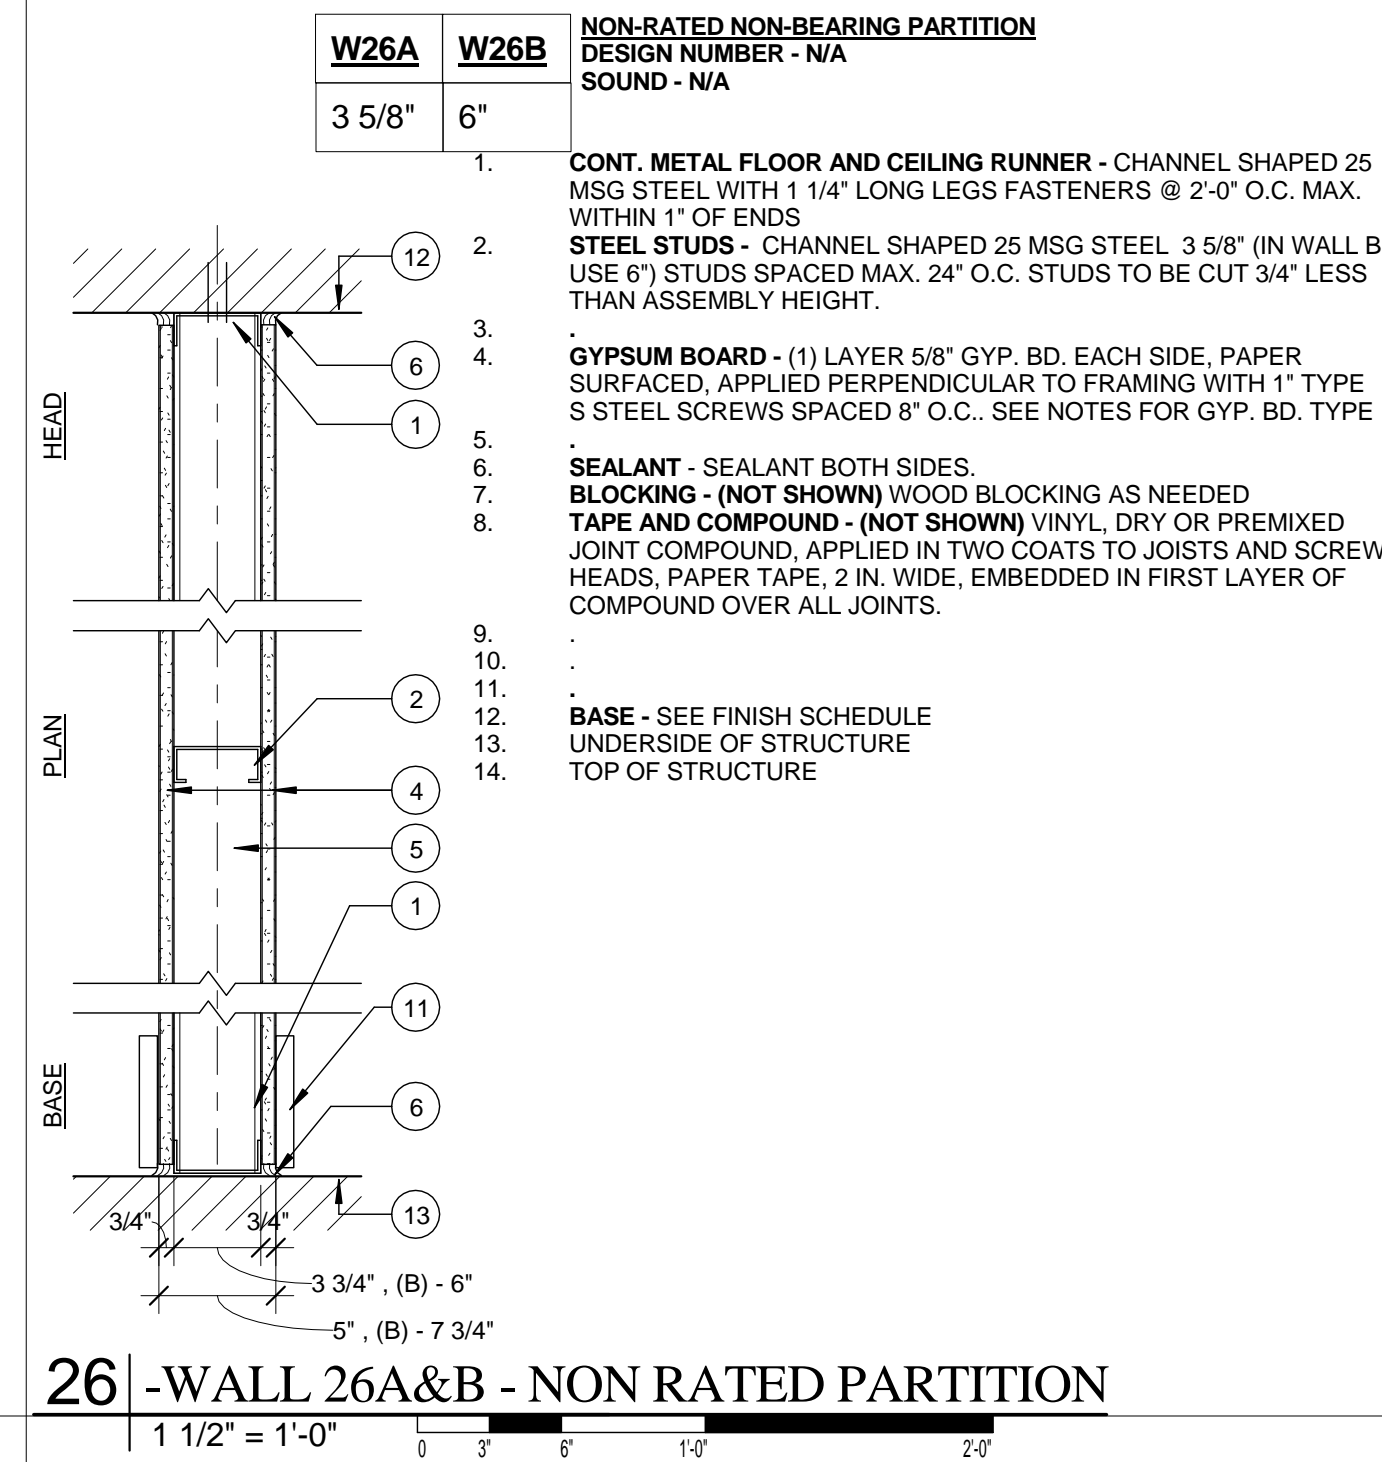


26 | -WALL 26A&B - NON RATED PARTITION

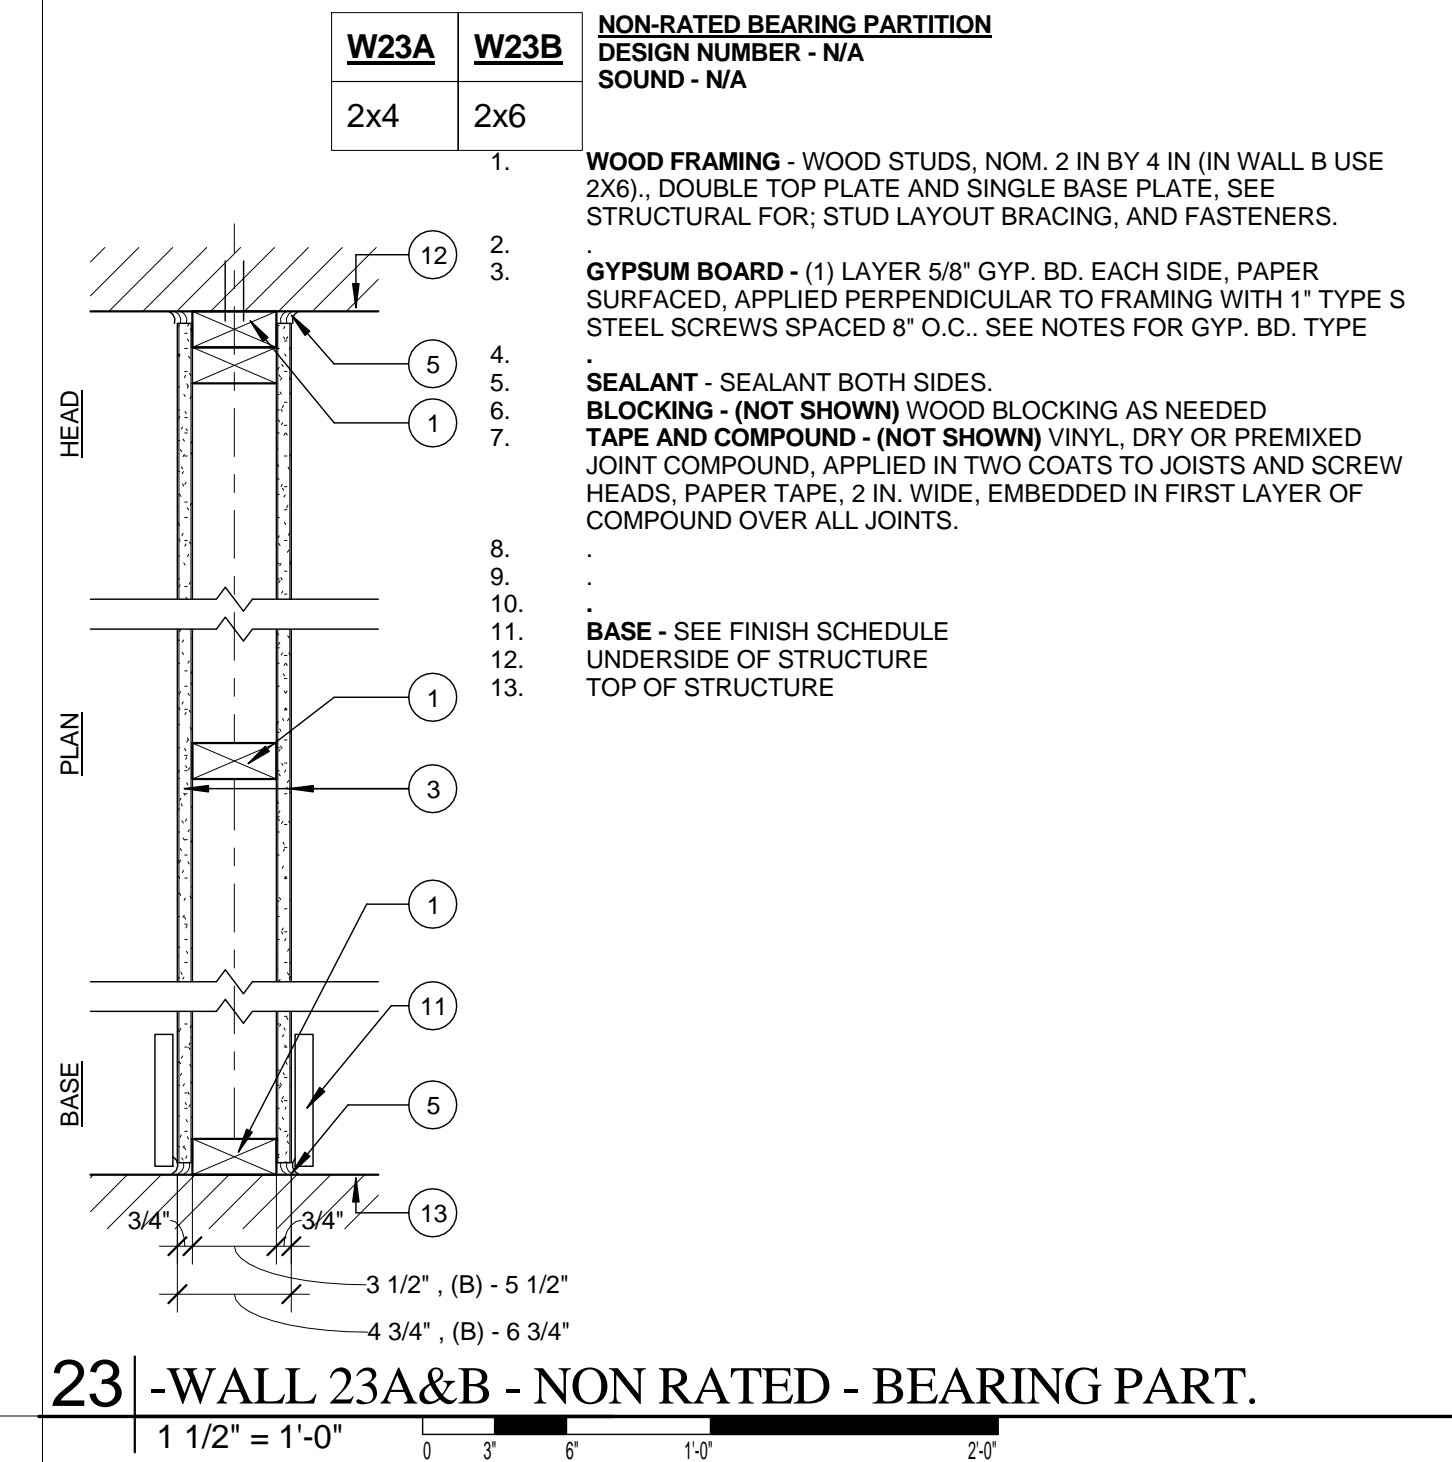


23 | -WALL 23A&B - NON RATED - BEARING PART.

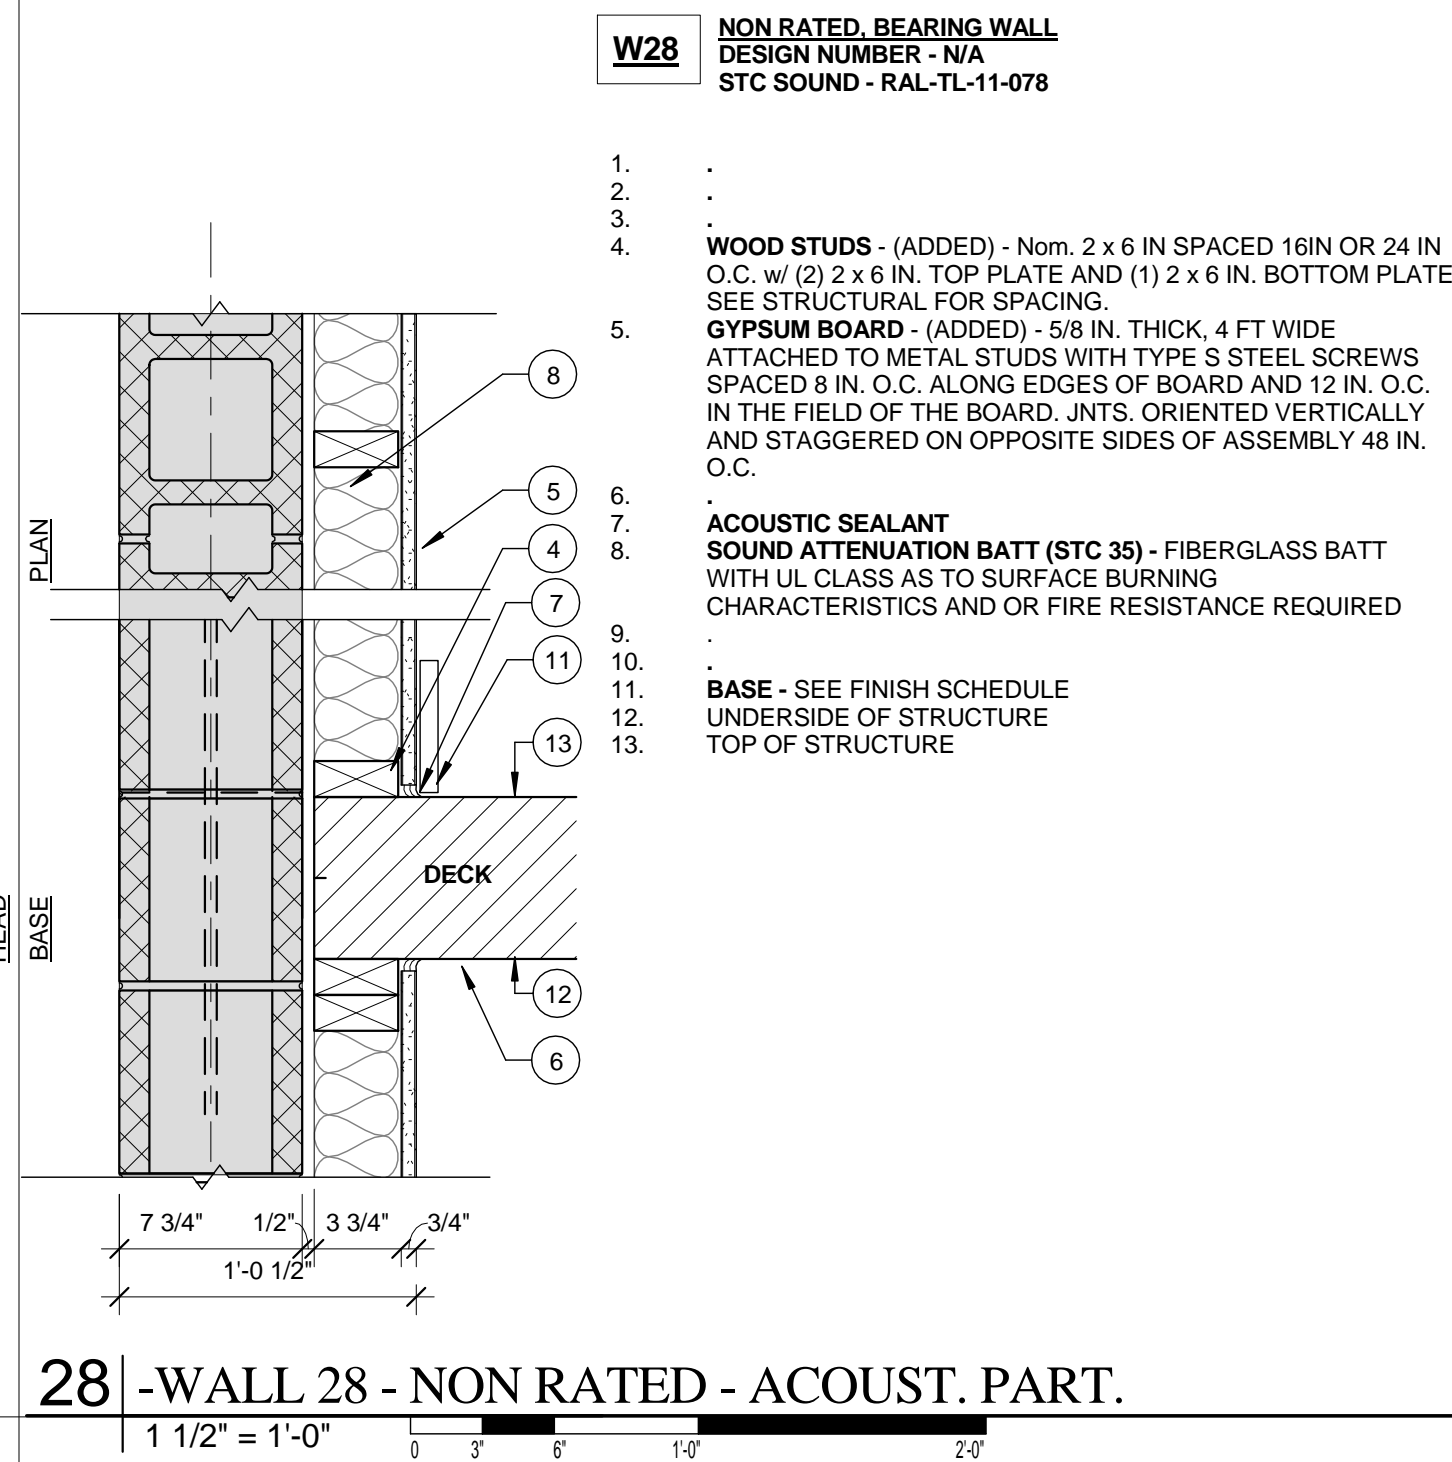


28 | -WALL 28 - NON RATED - ACOUST. PART.

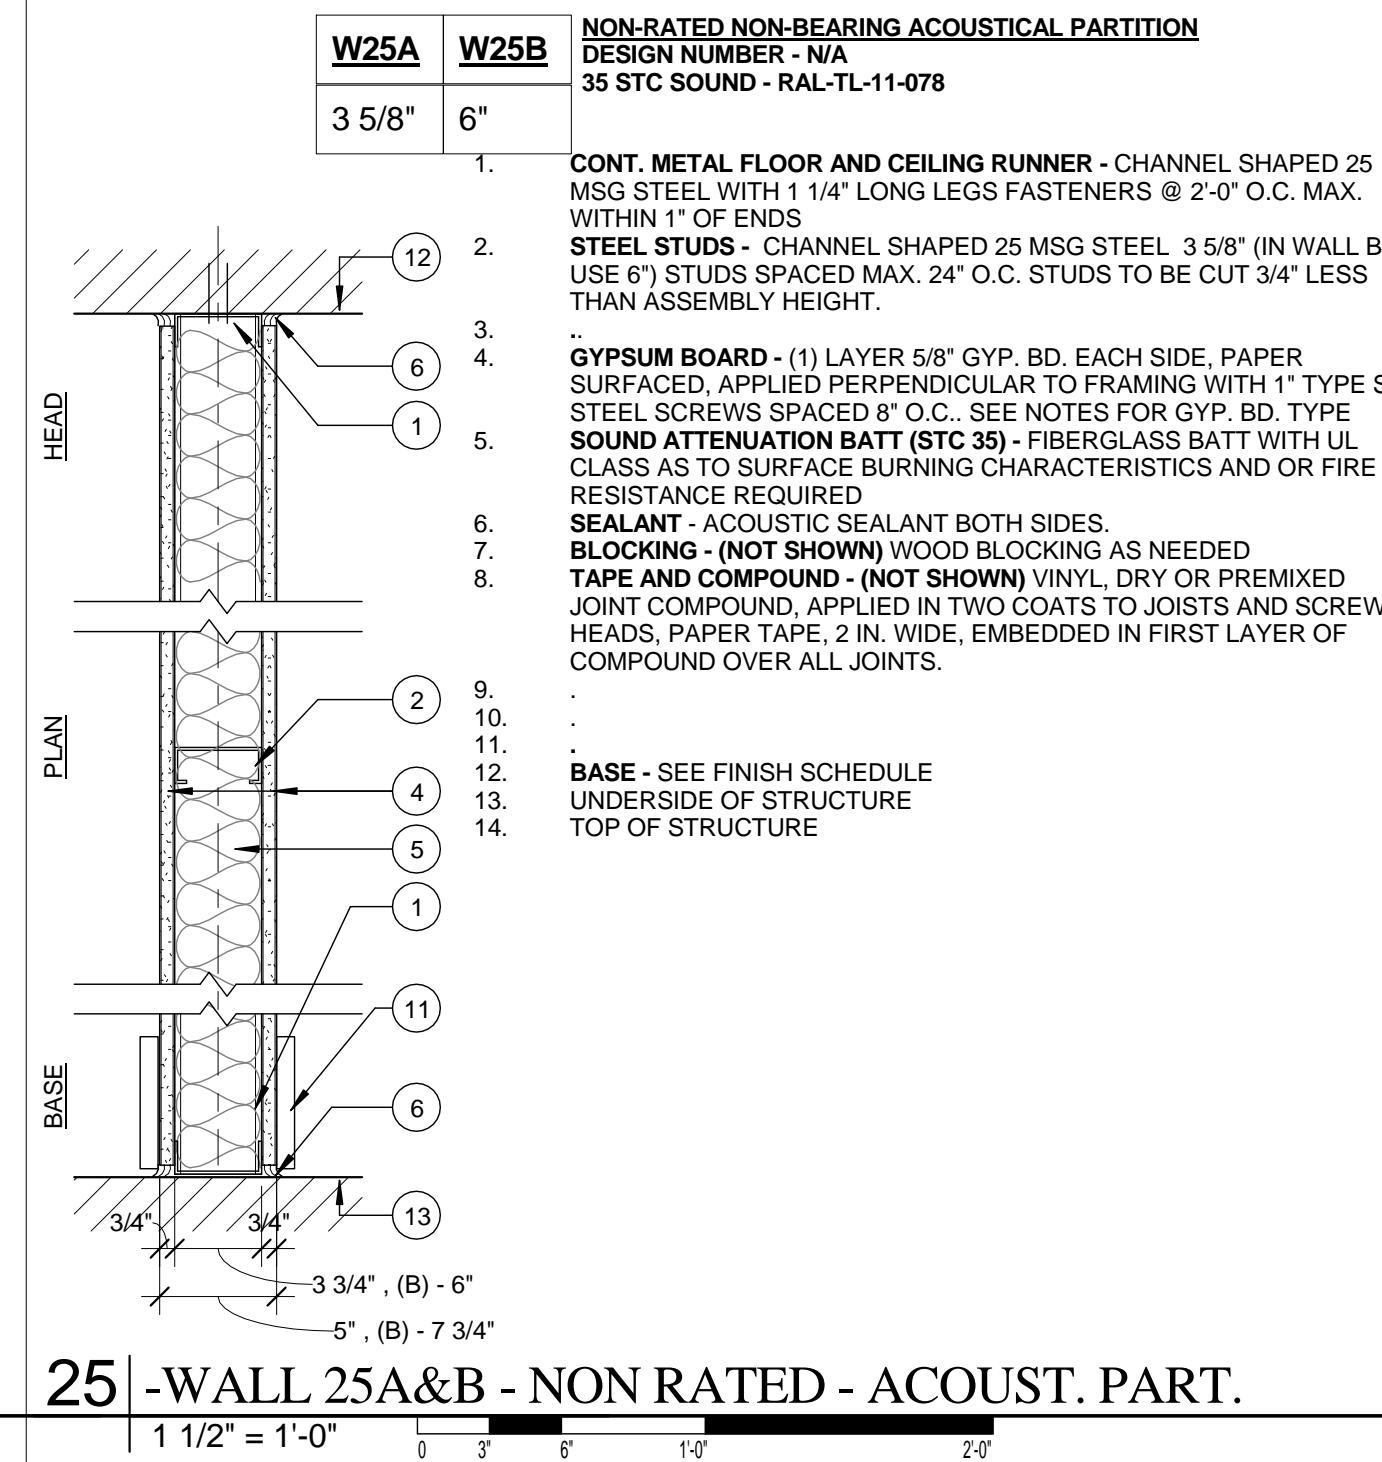


25 | -WALL 25A&B - NON RATED - ACOUST. PART.

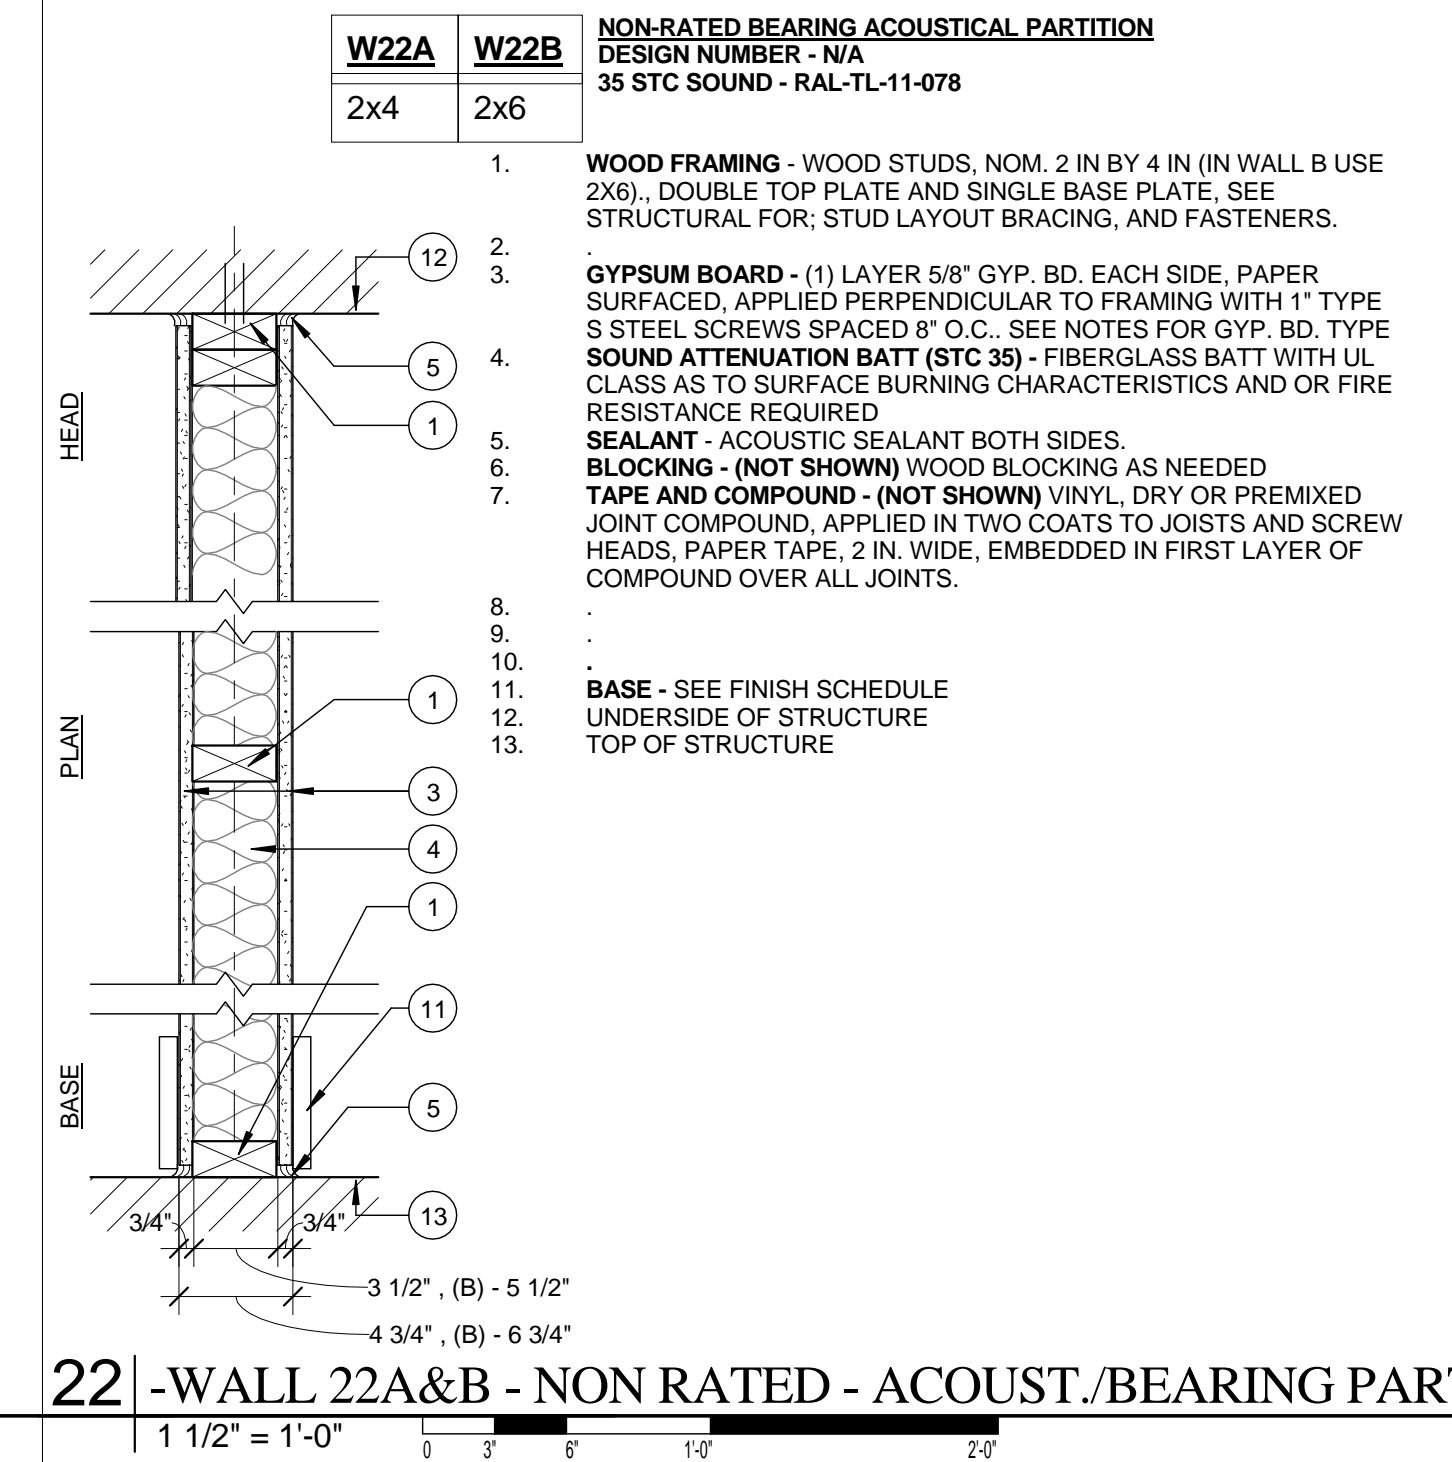


22 | -WALL 22A&B - NON RATED - ACOUST./BEARING PART.

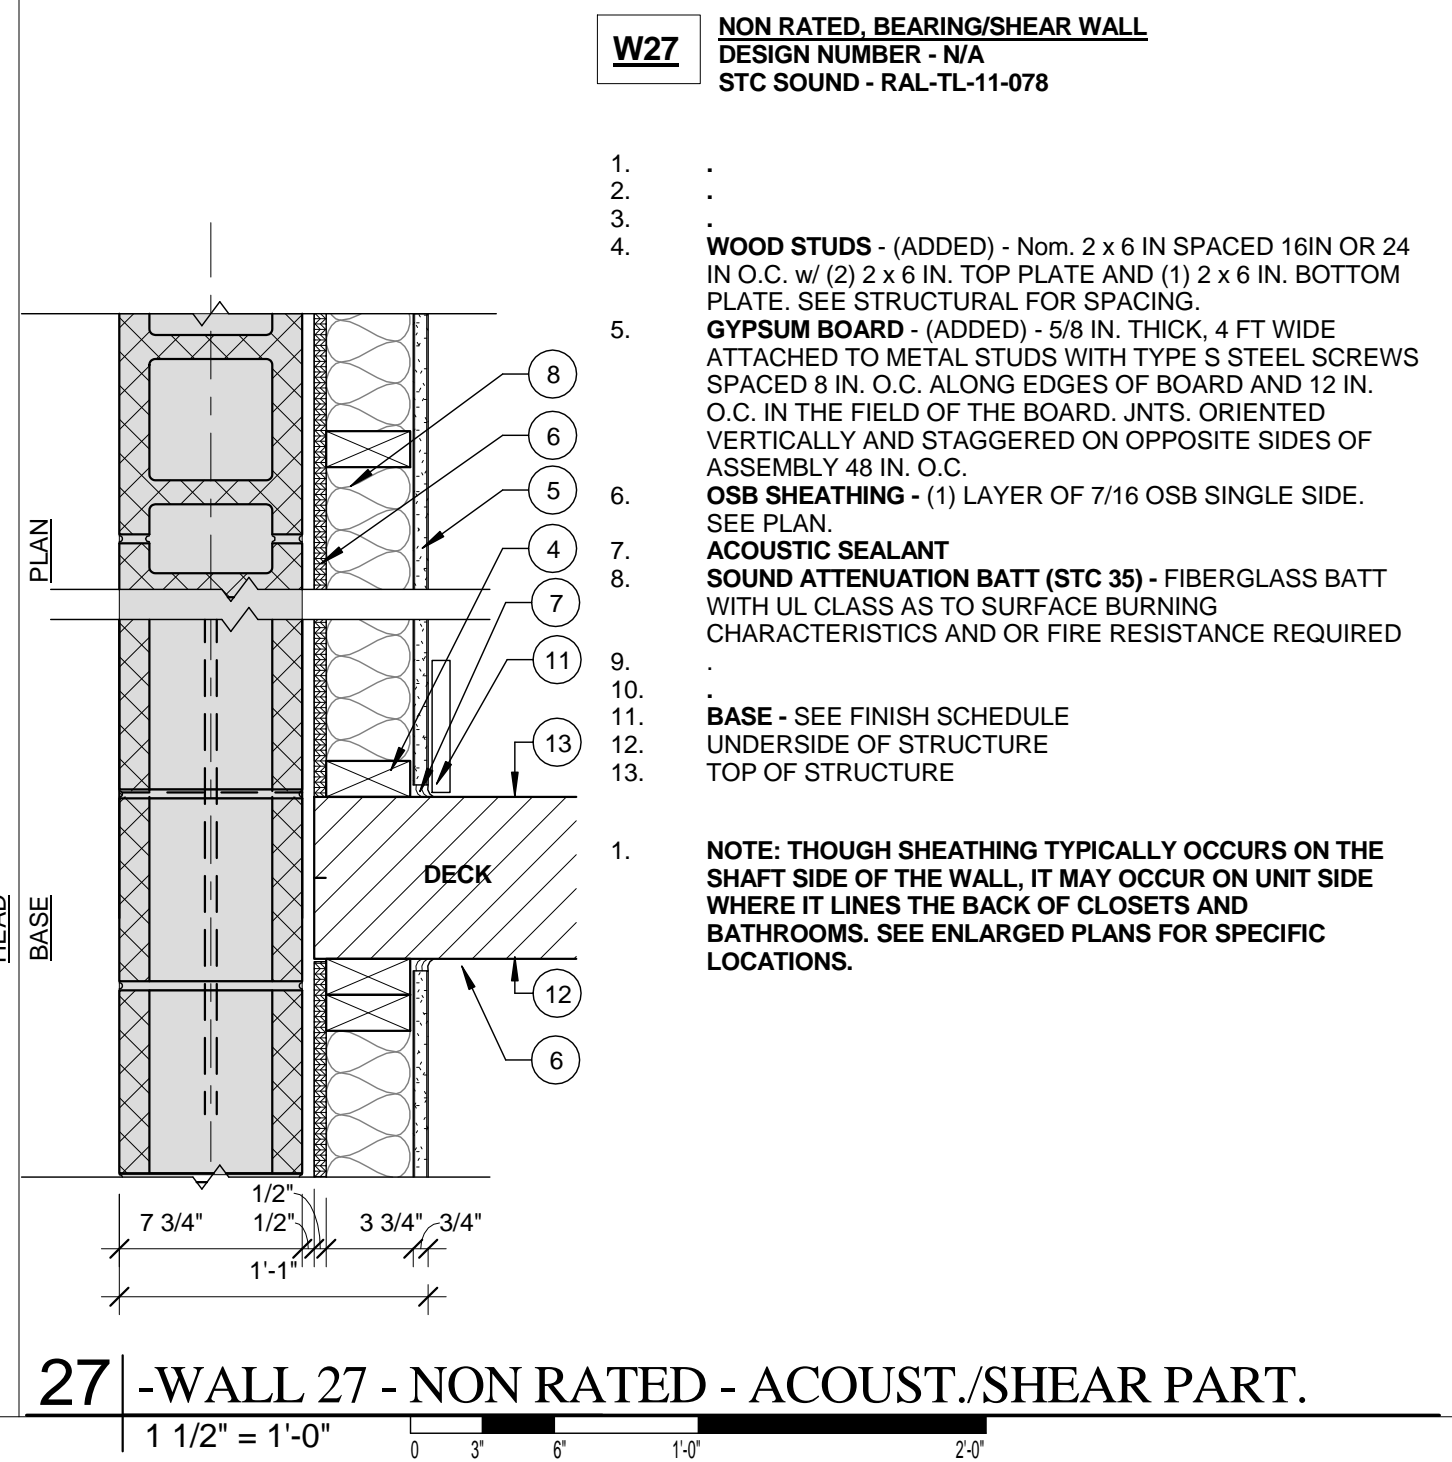

27 | -WALL 27 - NON RATED - ACOUST./SHEAR PART.

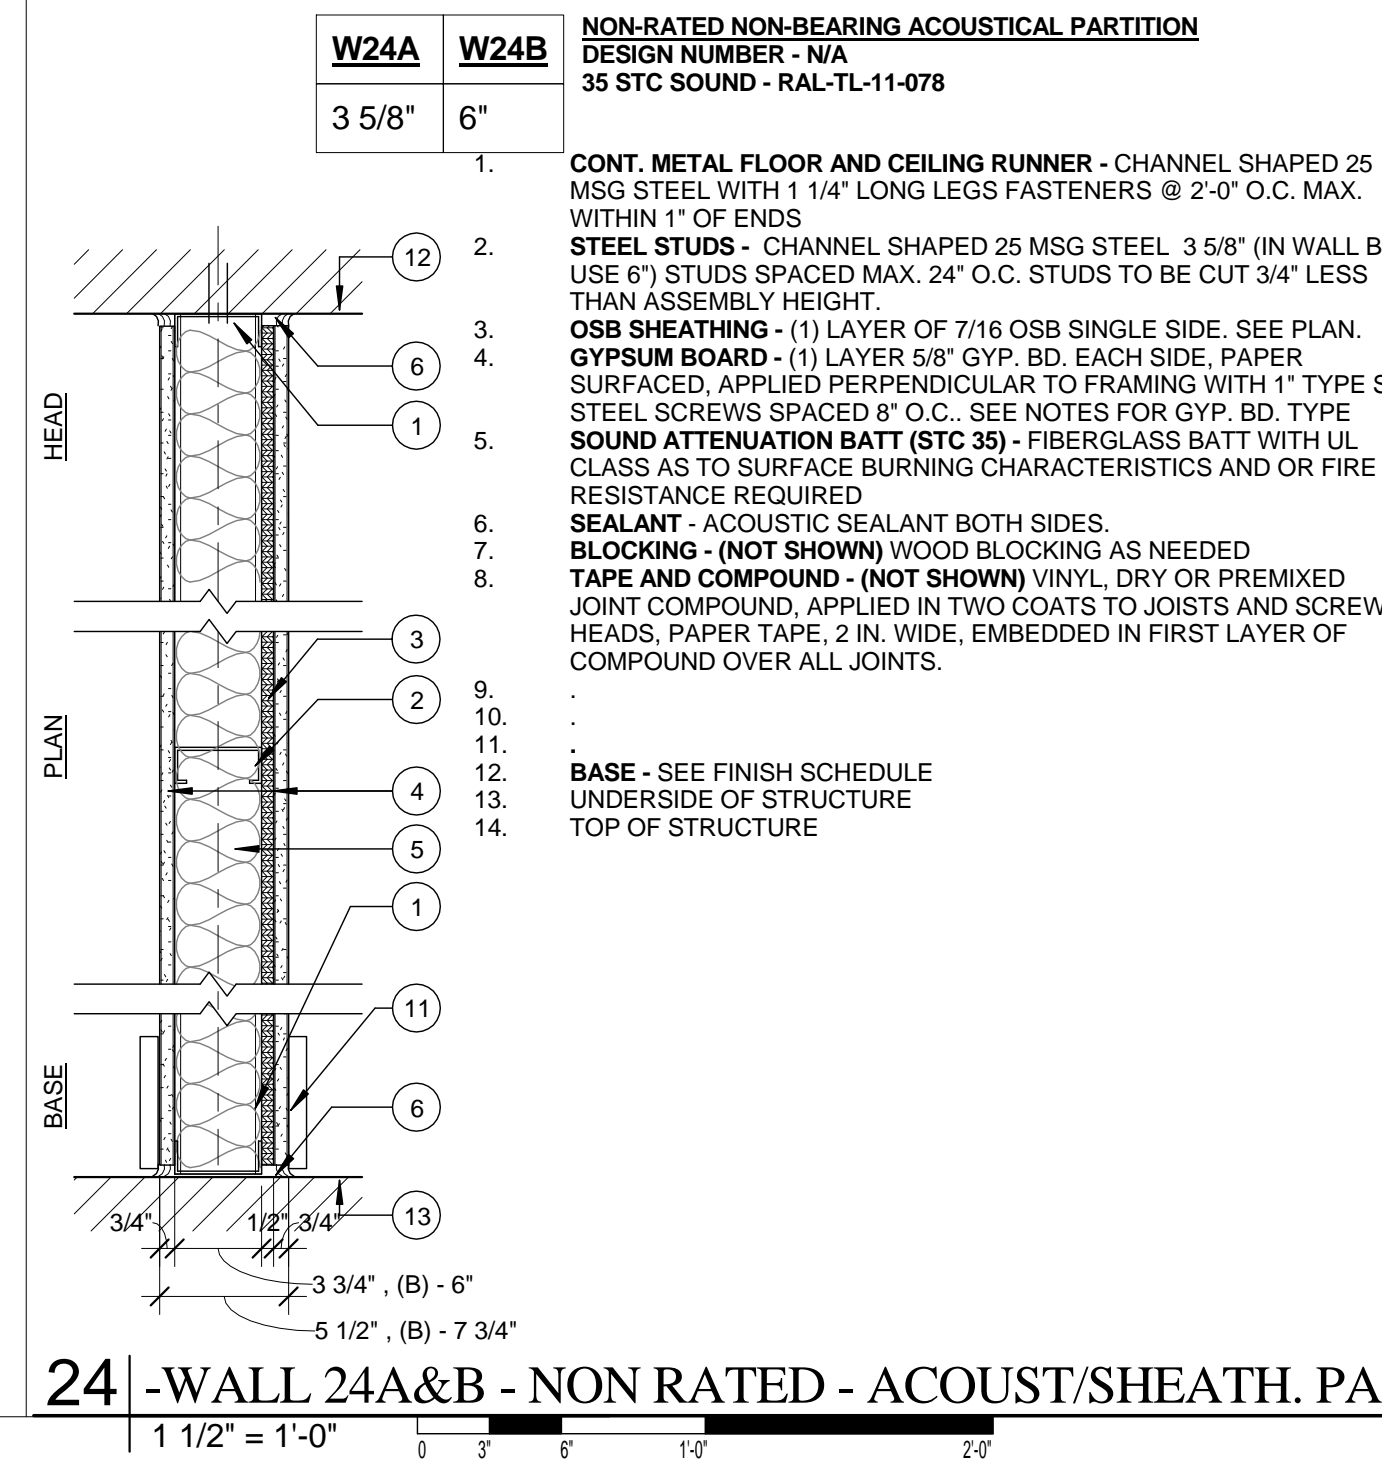

24 | -WALL 24A&B - NON RATED - ACOUST./SHEATH. PART.

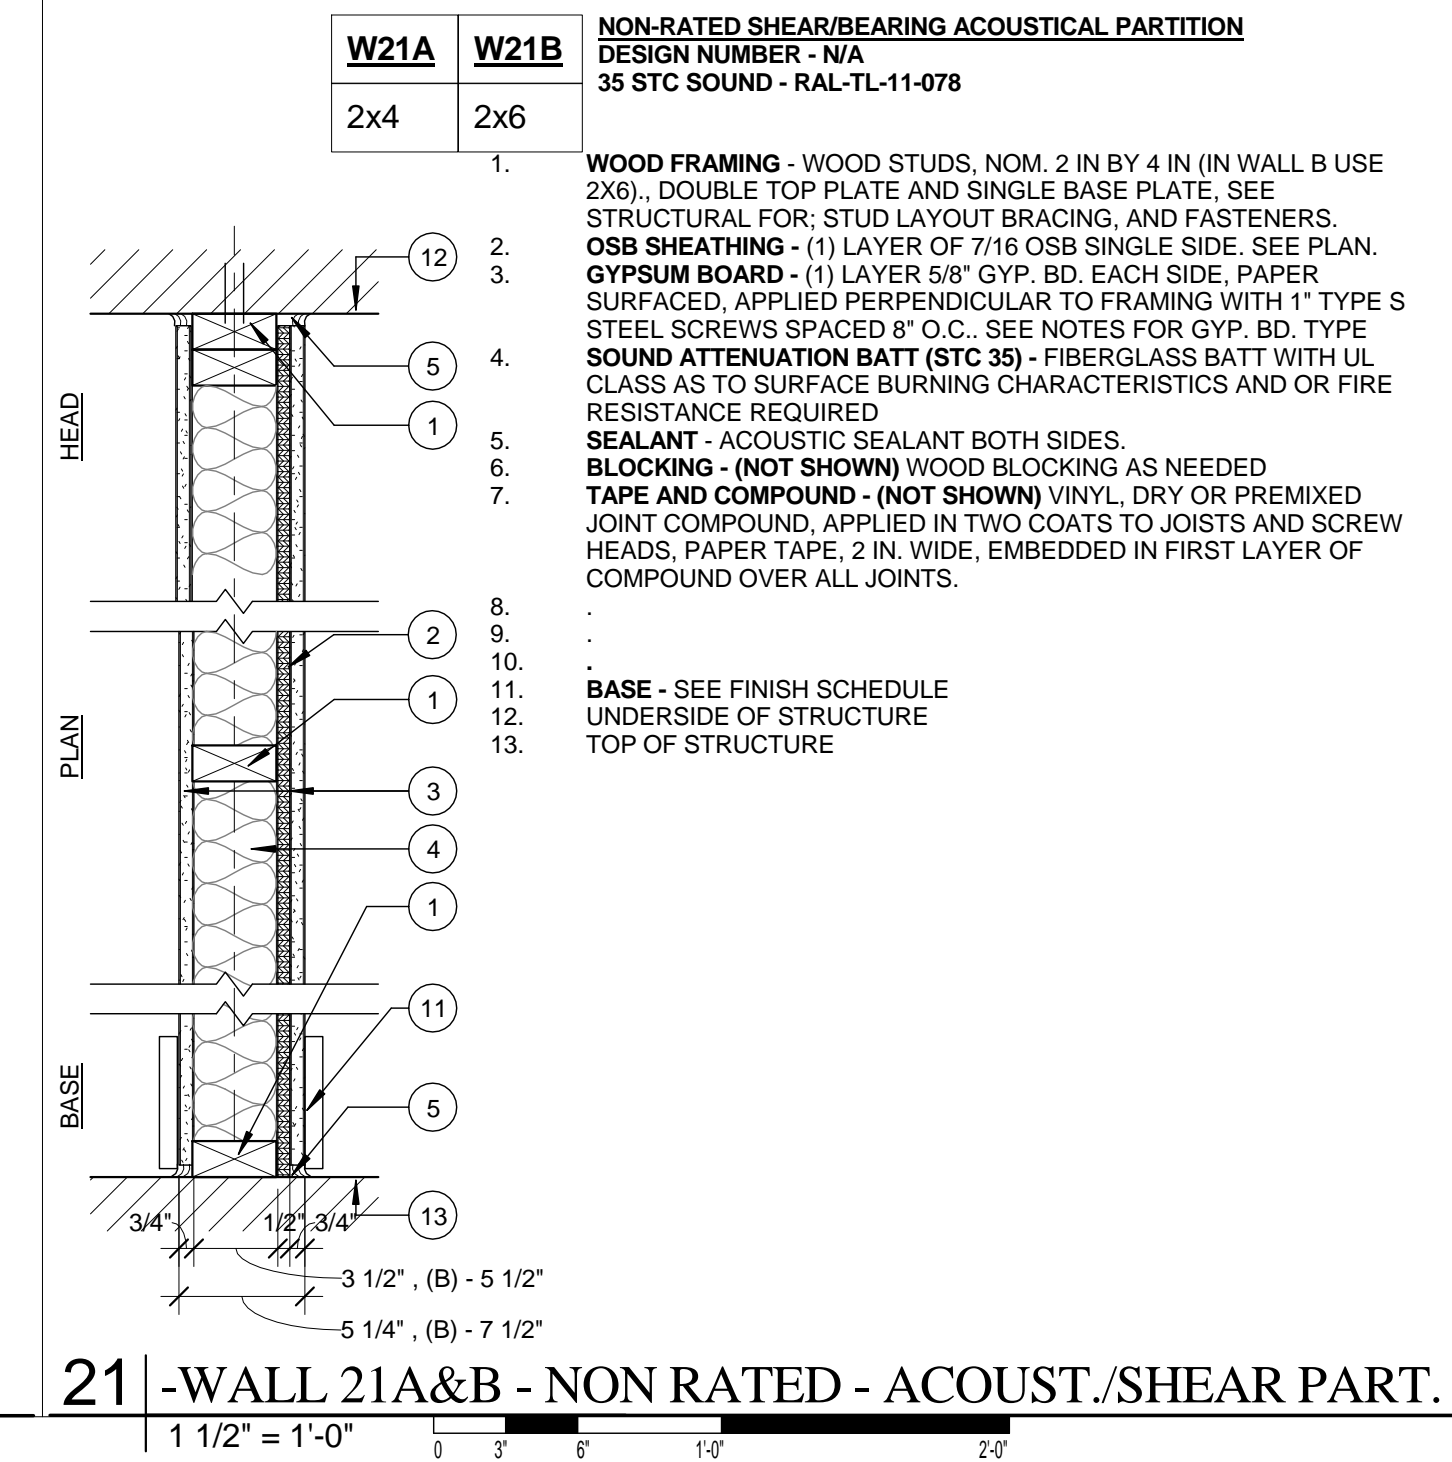

21 | -WALL 21A&B - NON RATED - ACOUST./SHEAR PART.

Prepared For:

118 on Munjoy Hill,  
LLC

Consultant:

ARCHETYPE  
architects  
48 Union Wharf Portland, Maine 04101  
(207) 772-0022 ARCHETYPE@ARCHETYPEA.COM

Project:  
118 ON MUNJOY HILL

118 CONGRESS STREET  
PORTLAND, MAINE

Revisions:

Scale:  
1 1/2" = 1'-0"

Date:  
07 MAR 2014

WALL TYPES

A4.03