

Prepared For:
118 on Munjoy Hill, LLC

Consultant:

ARCHETYPE
 architects
 48 Union Wharf Portland, Maine 04101
 (207) 772-6022 Fax (207) 772-4056

Architect

Project:
118 ON MUNJOY HILL
 118 CONGRESS STREET
 PORTLAND, MAINE


Revisions:

Scale:
 As indicated

Date:
 07 MAR 2014


EXTERIOR DETAILS

A5.02

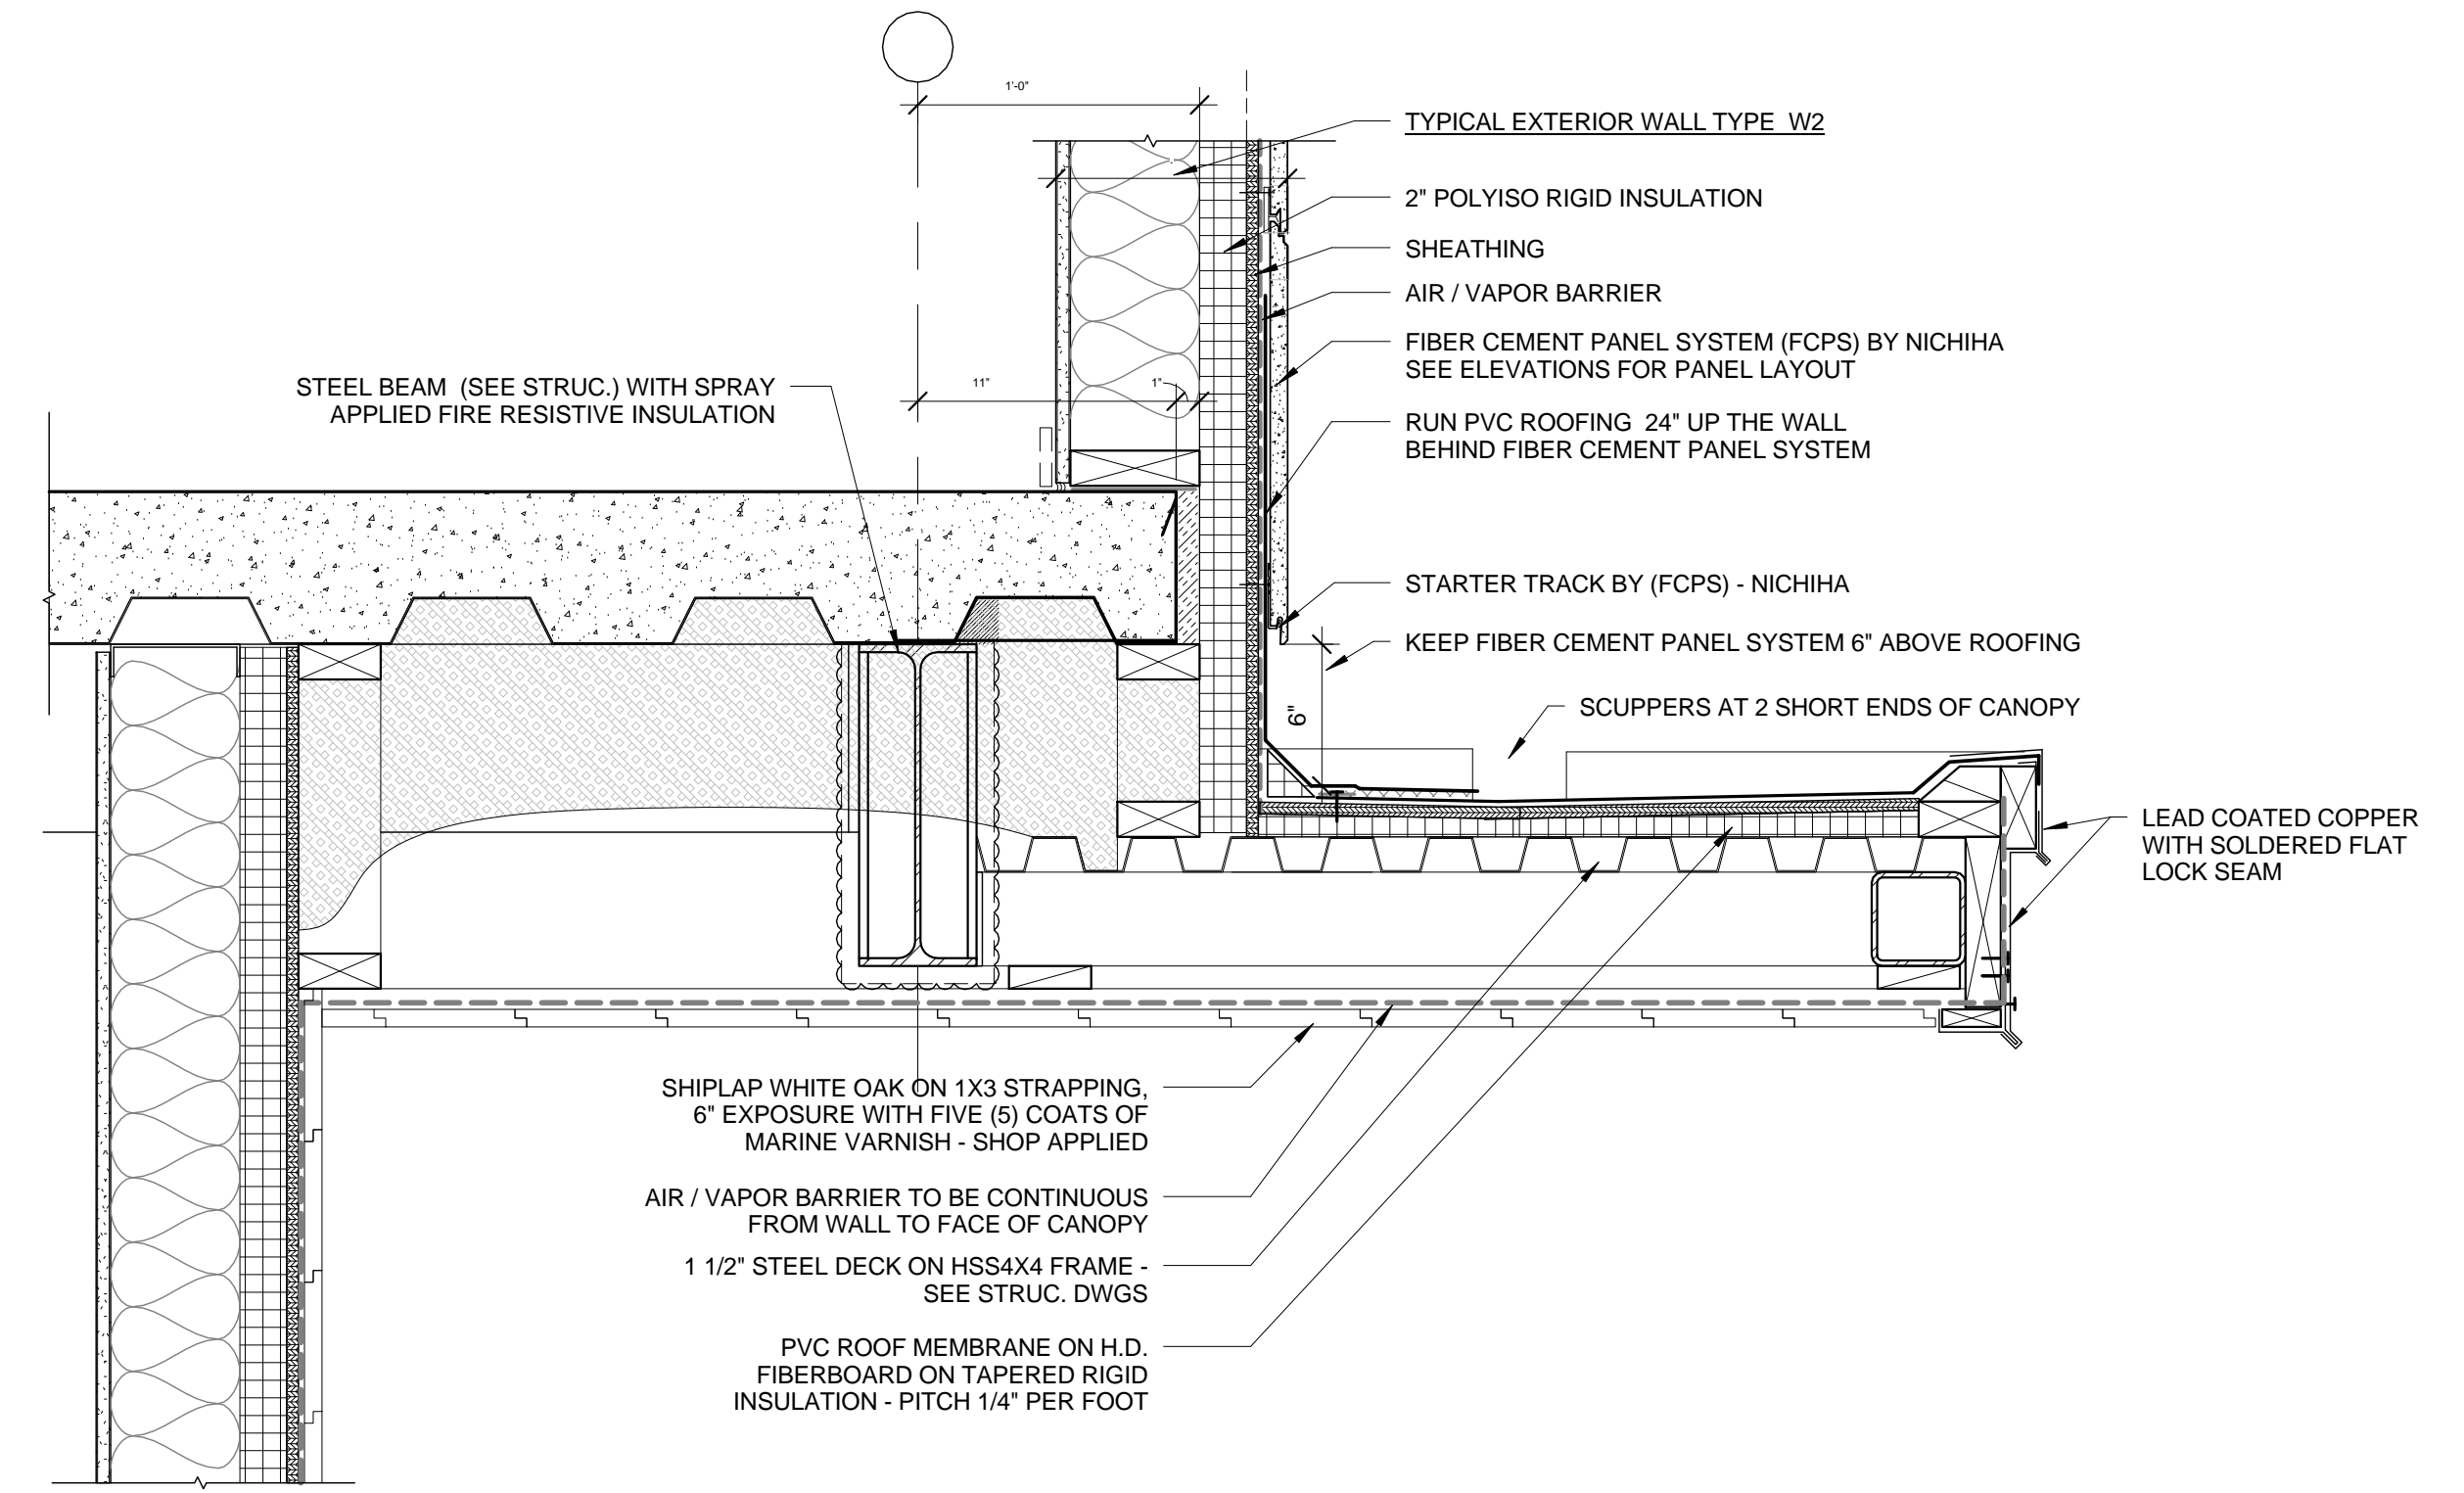


3 | ENTRANCE CANOPY DETAIL

1 1/2" = 1'-0" 0 3' 6' 10' 20'

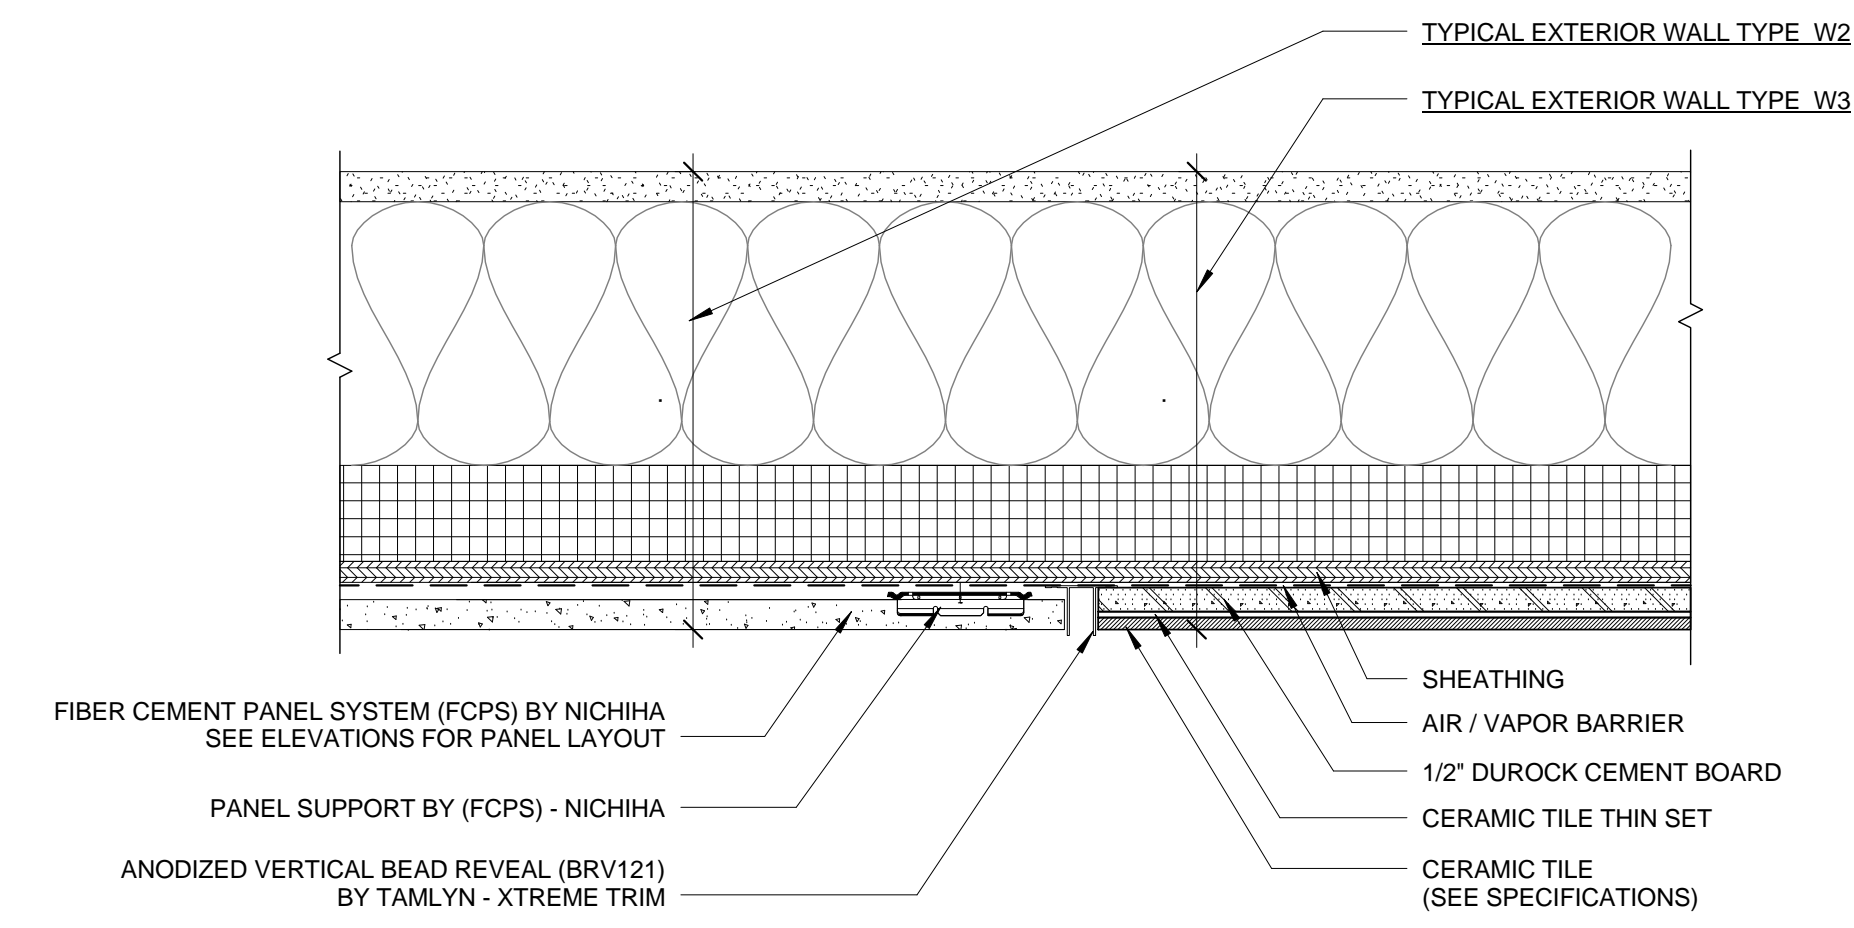

2 | EXTERIOR VERTICAL MATERIAL TRANSITION

3" = 1'-0" 0 11/2' 3' 6' 10'

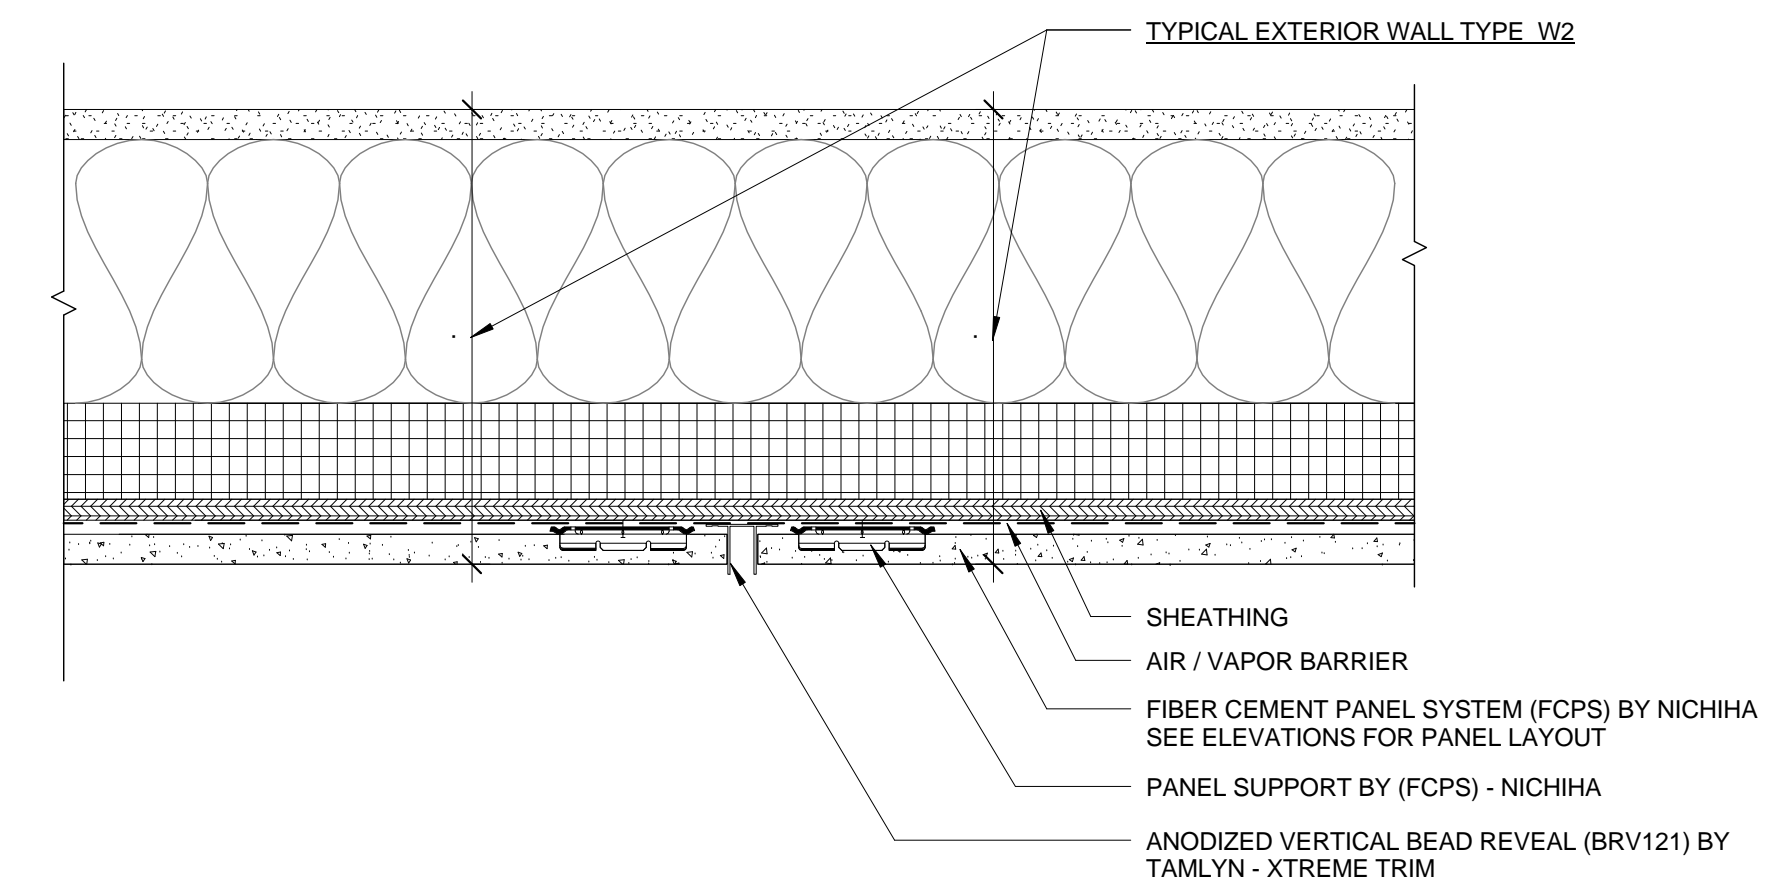

1 | EXTERIOR VERTICAL MATERIAL FCPS COLOR TRANSITION

3" = 1'-0" 0 11/2' 3' 6' 10'