



9 ROOF DETAIL - ROOF DRAIN

1 1/2" = 1'-0"

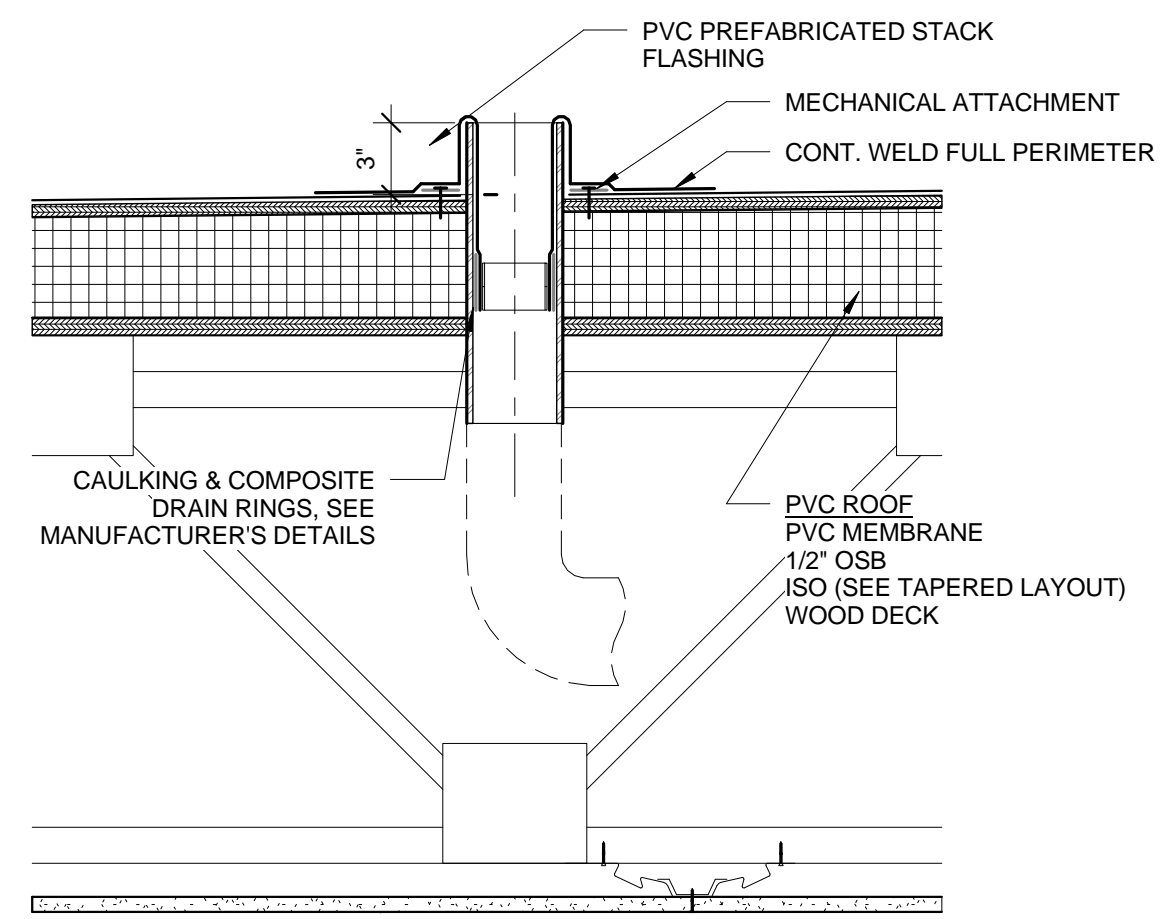


8 ROOF DETAIL - OVERFLOW DRAIN

1 1/2" = 1'-0"

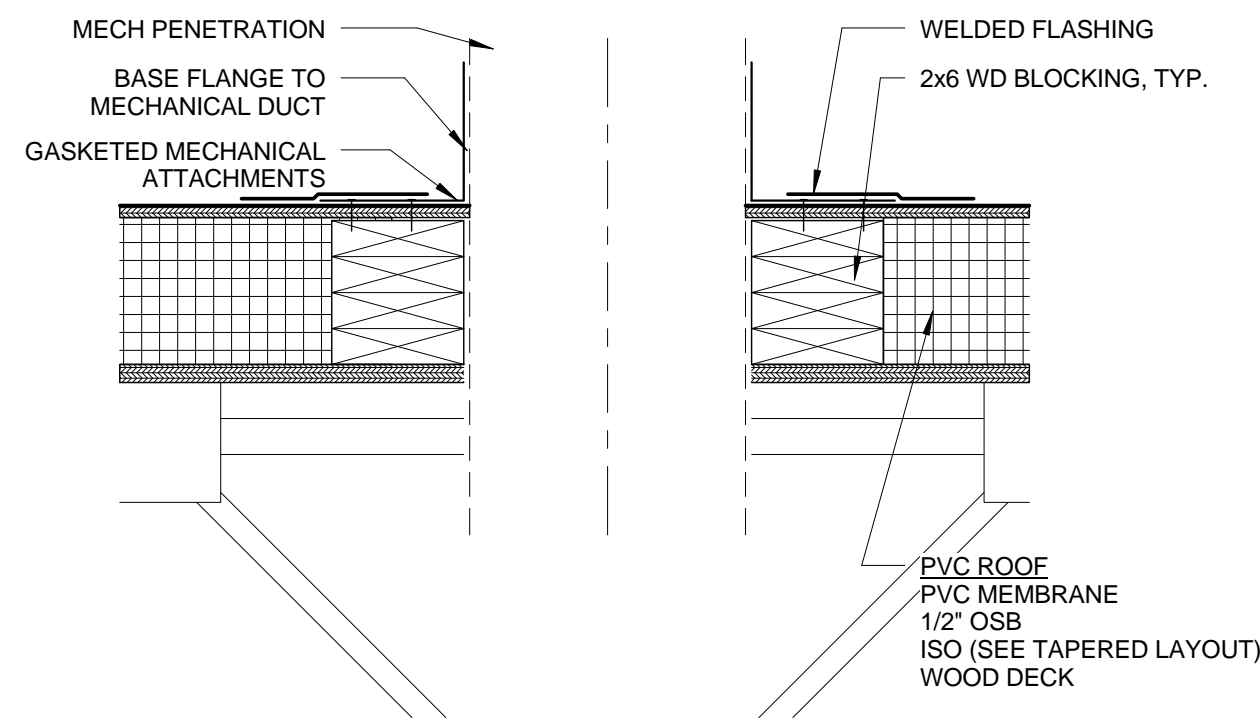


7 ROOF DETAIL - TYP. MECH PENETRATION

1 1/2" = 1'-0"

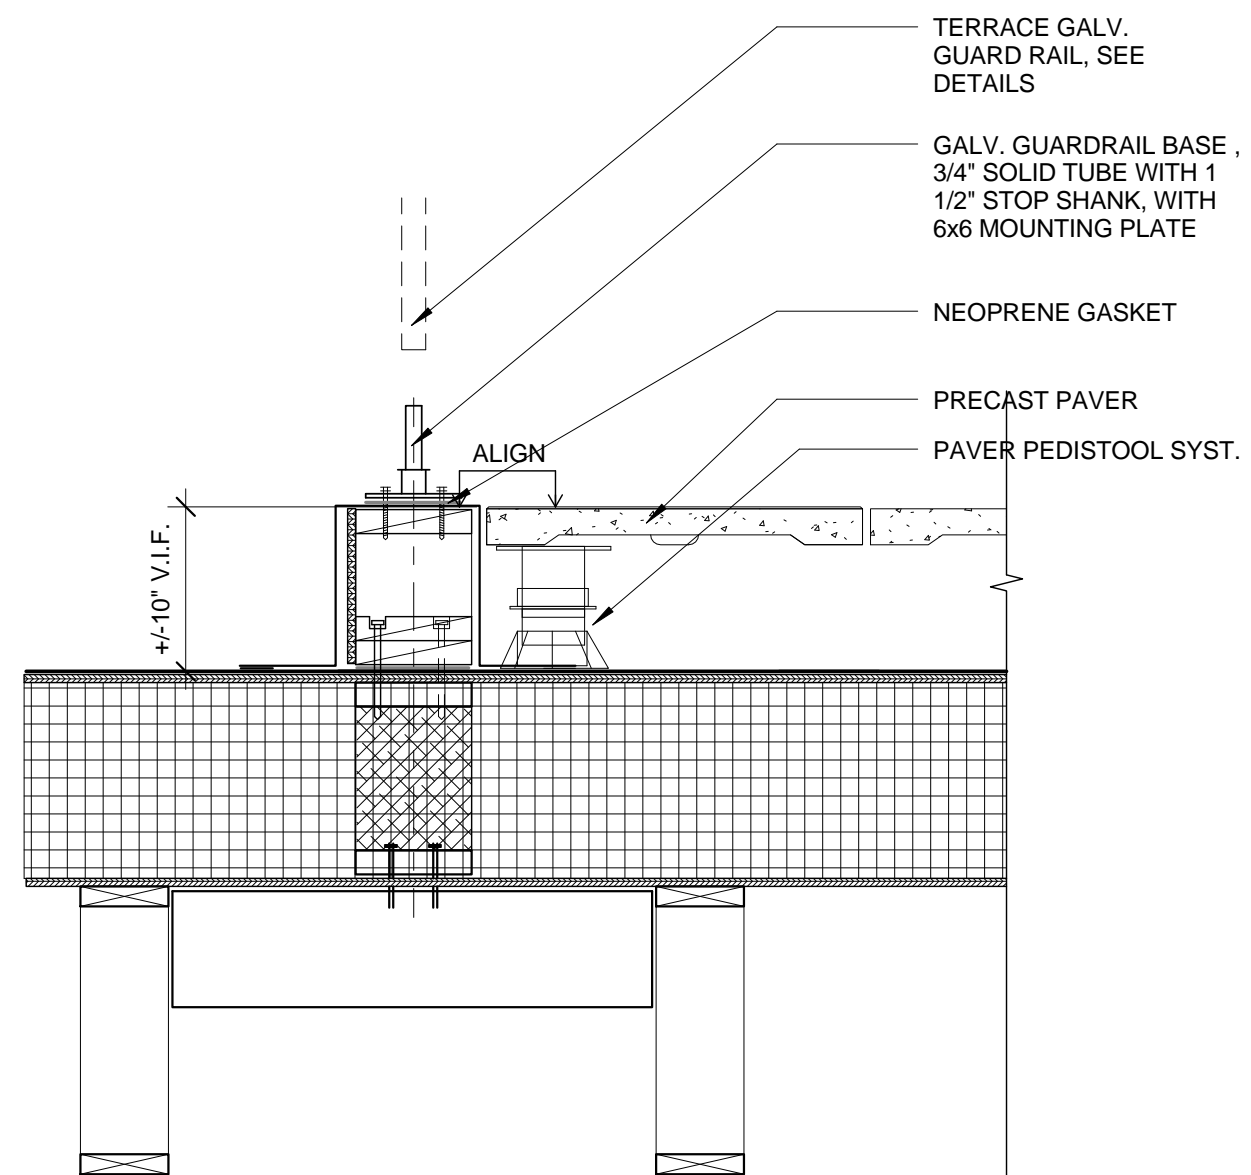

10 ROOFTOP PATIO DETAIL - HANDRAIL

1" = 1'-0"

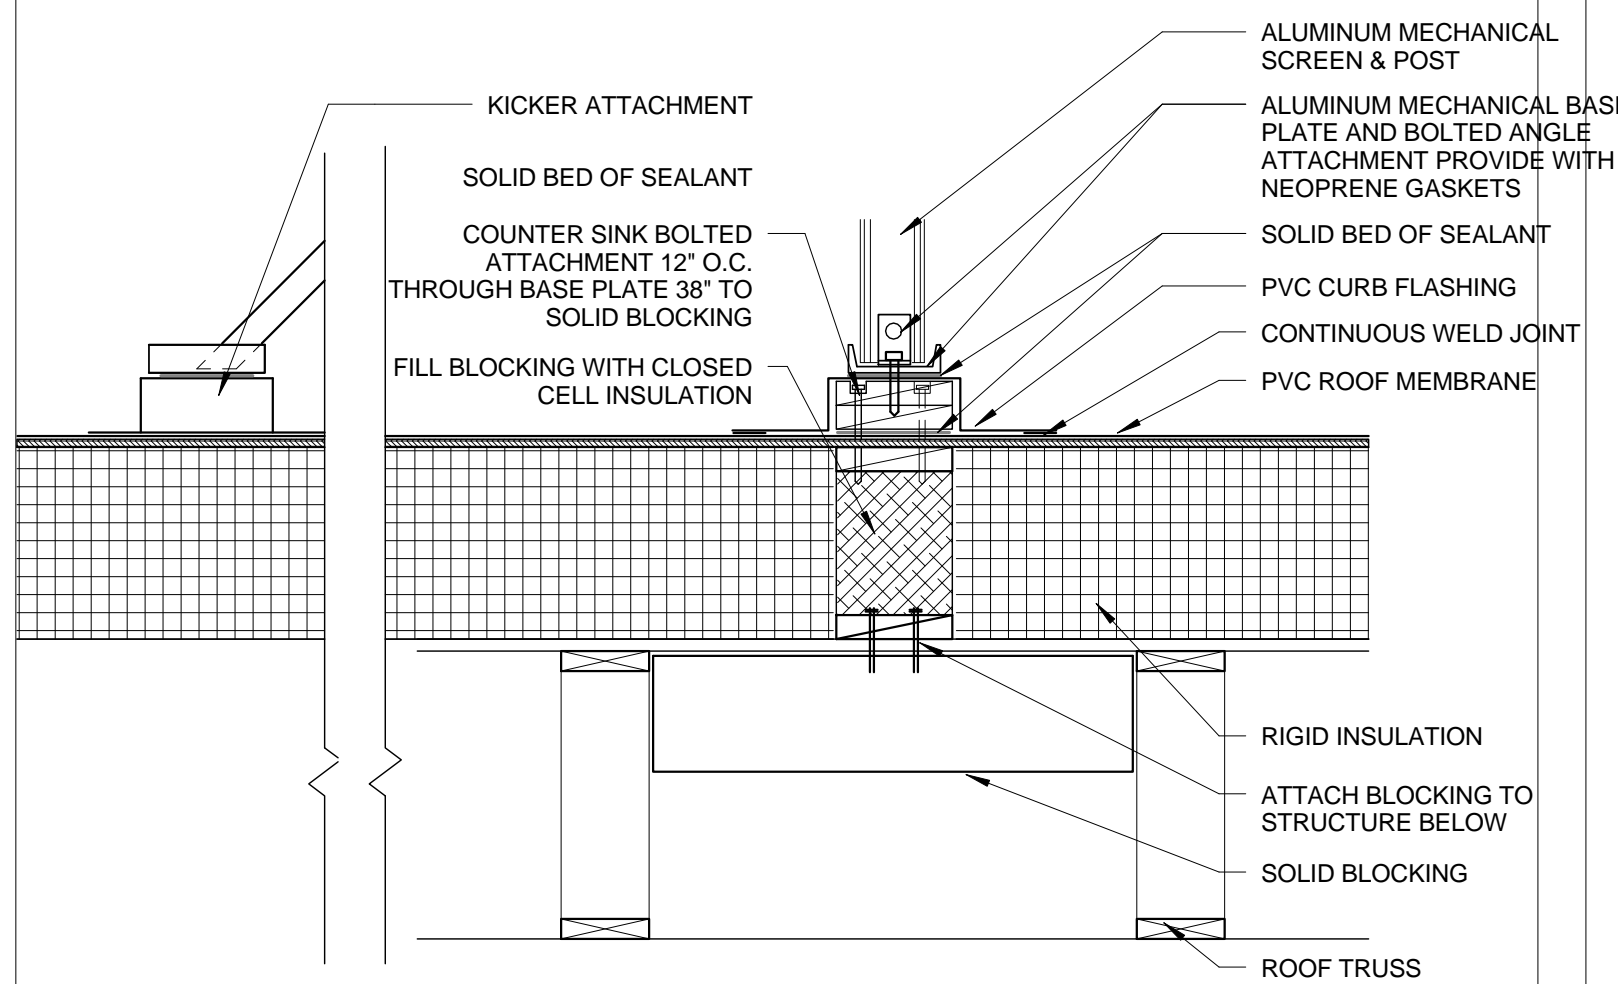


6 MECHANICAL SCREEN ATTACHMENT

1" = 1'-0"


3 ROOF DETAIL PARAPET - HIGH

1 1/2" = 1'-0"

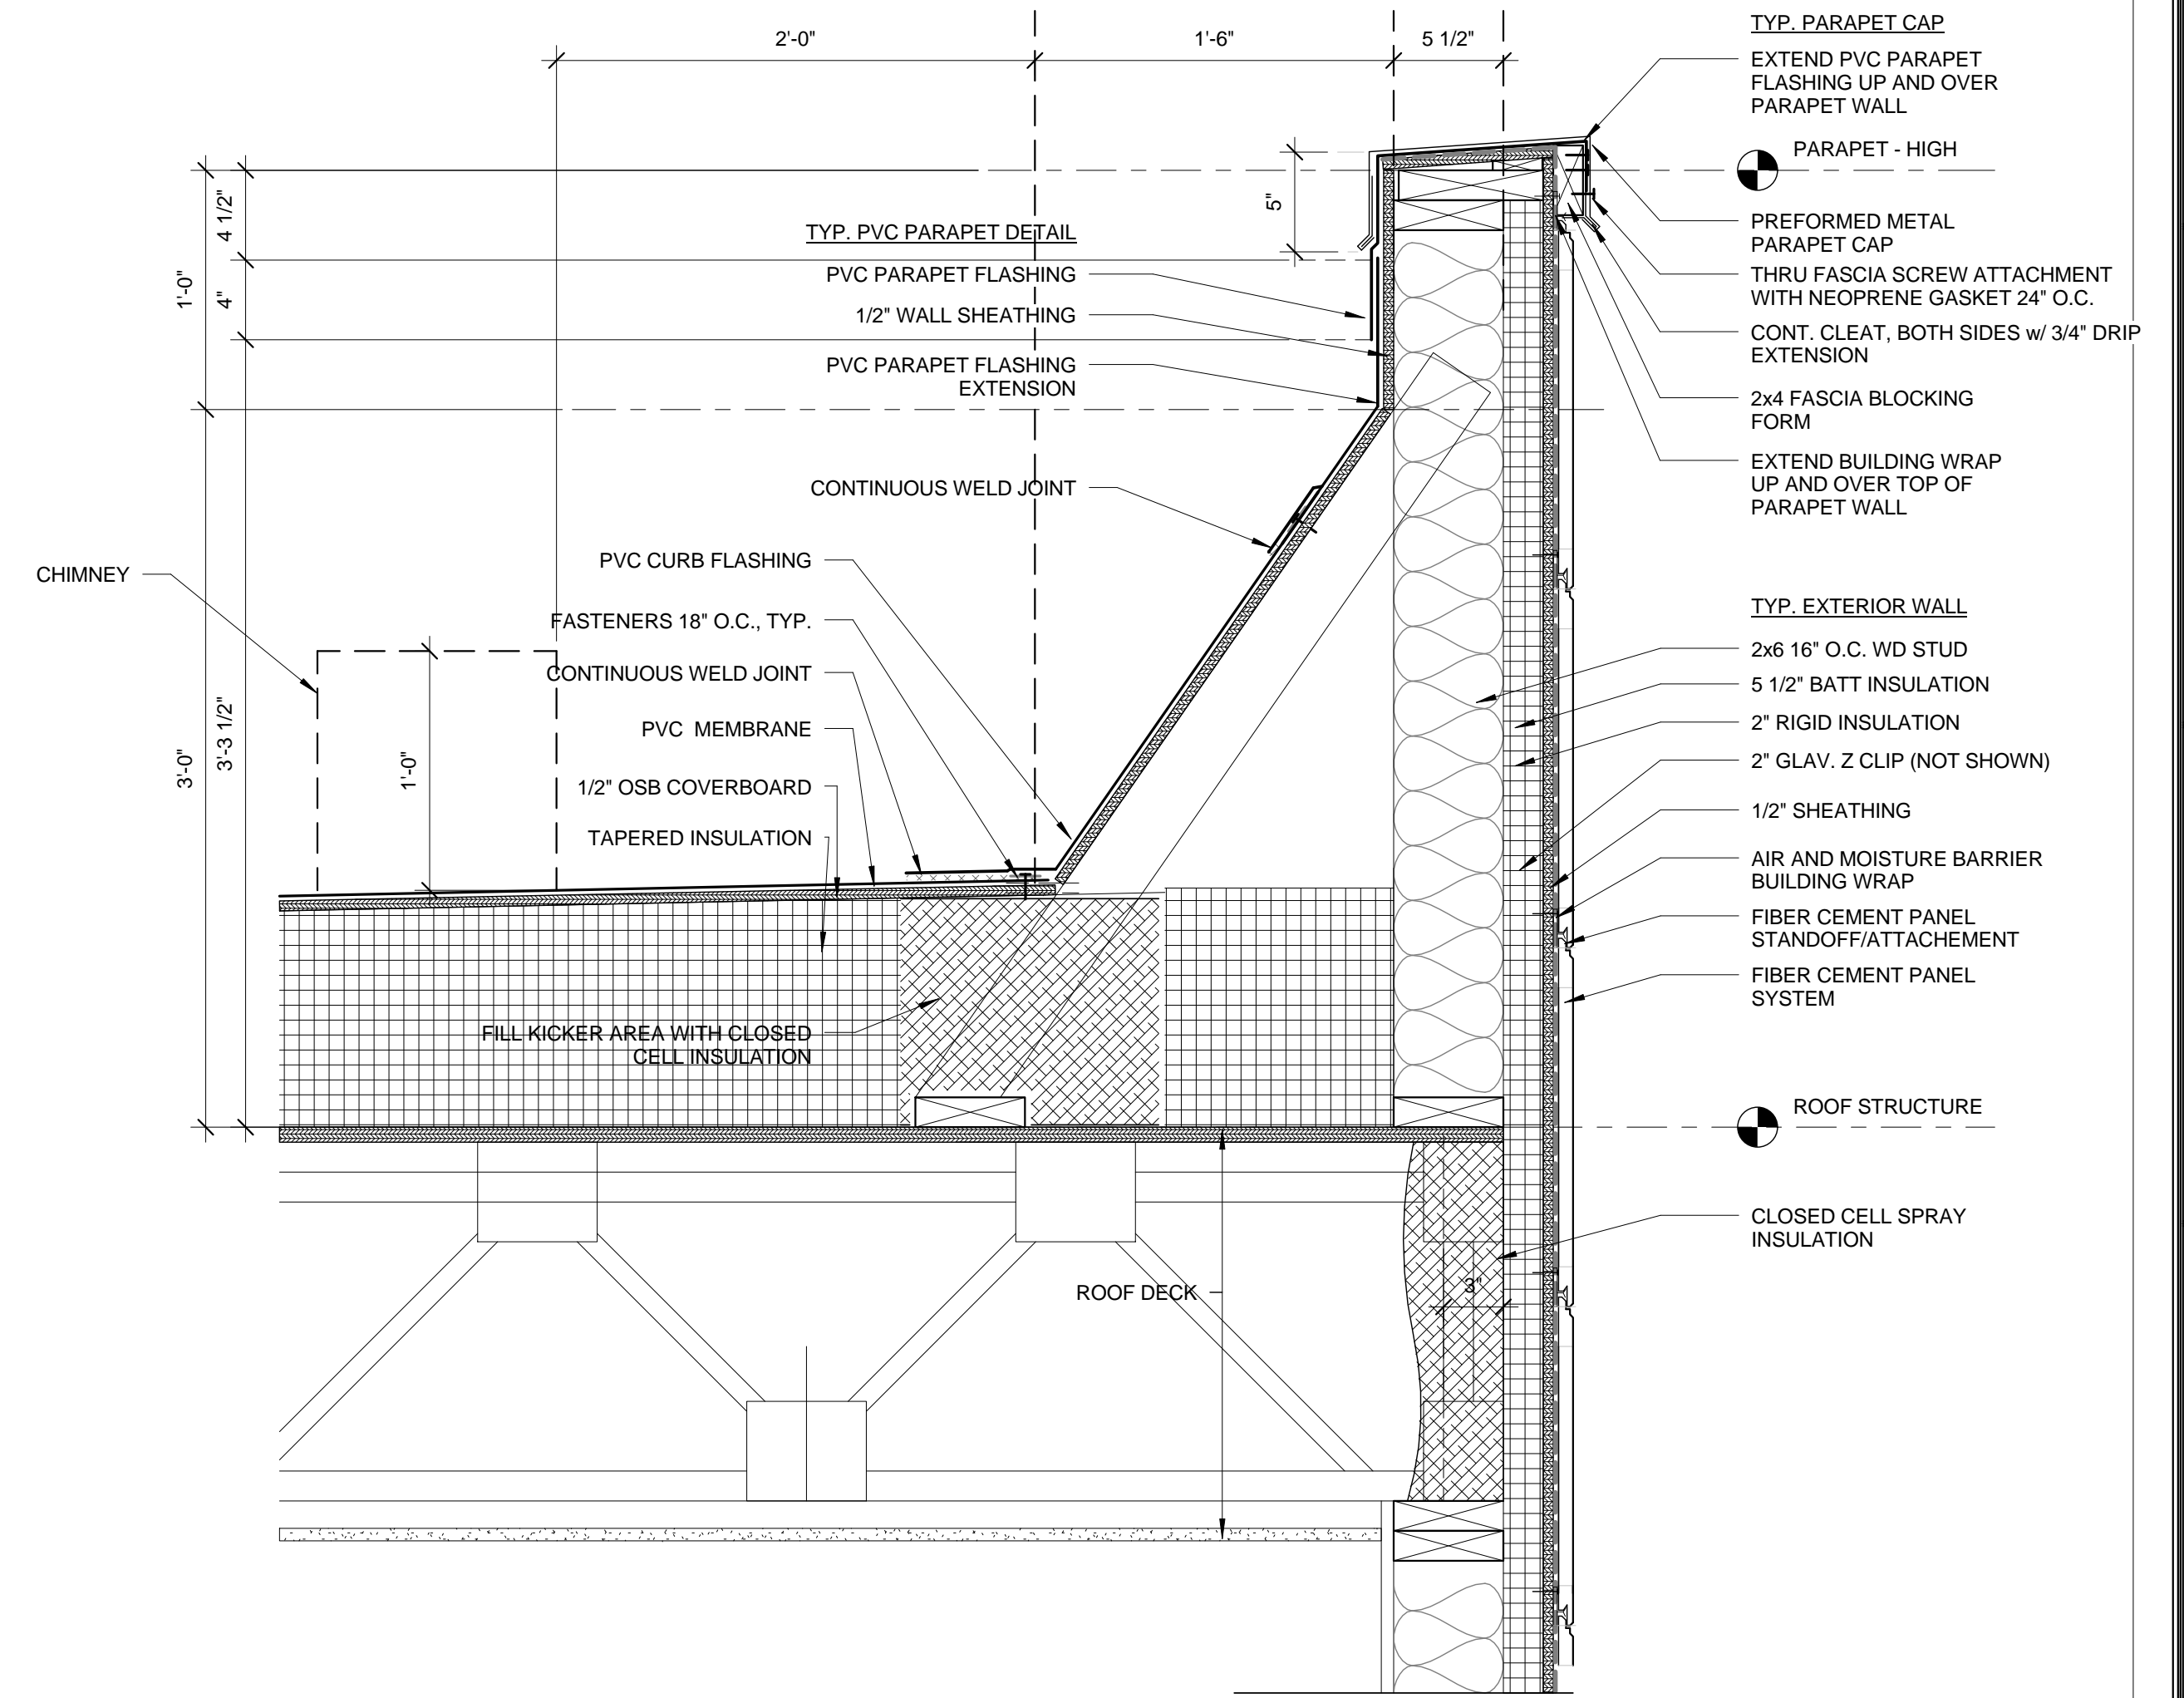


5 ROOF DETAIL PARAPET AT LOWER ROOFS

1 1/2" = 1'-0"

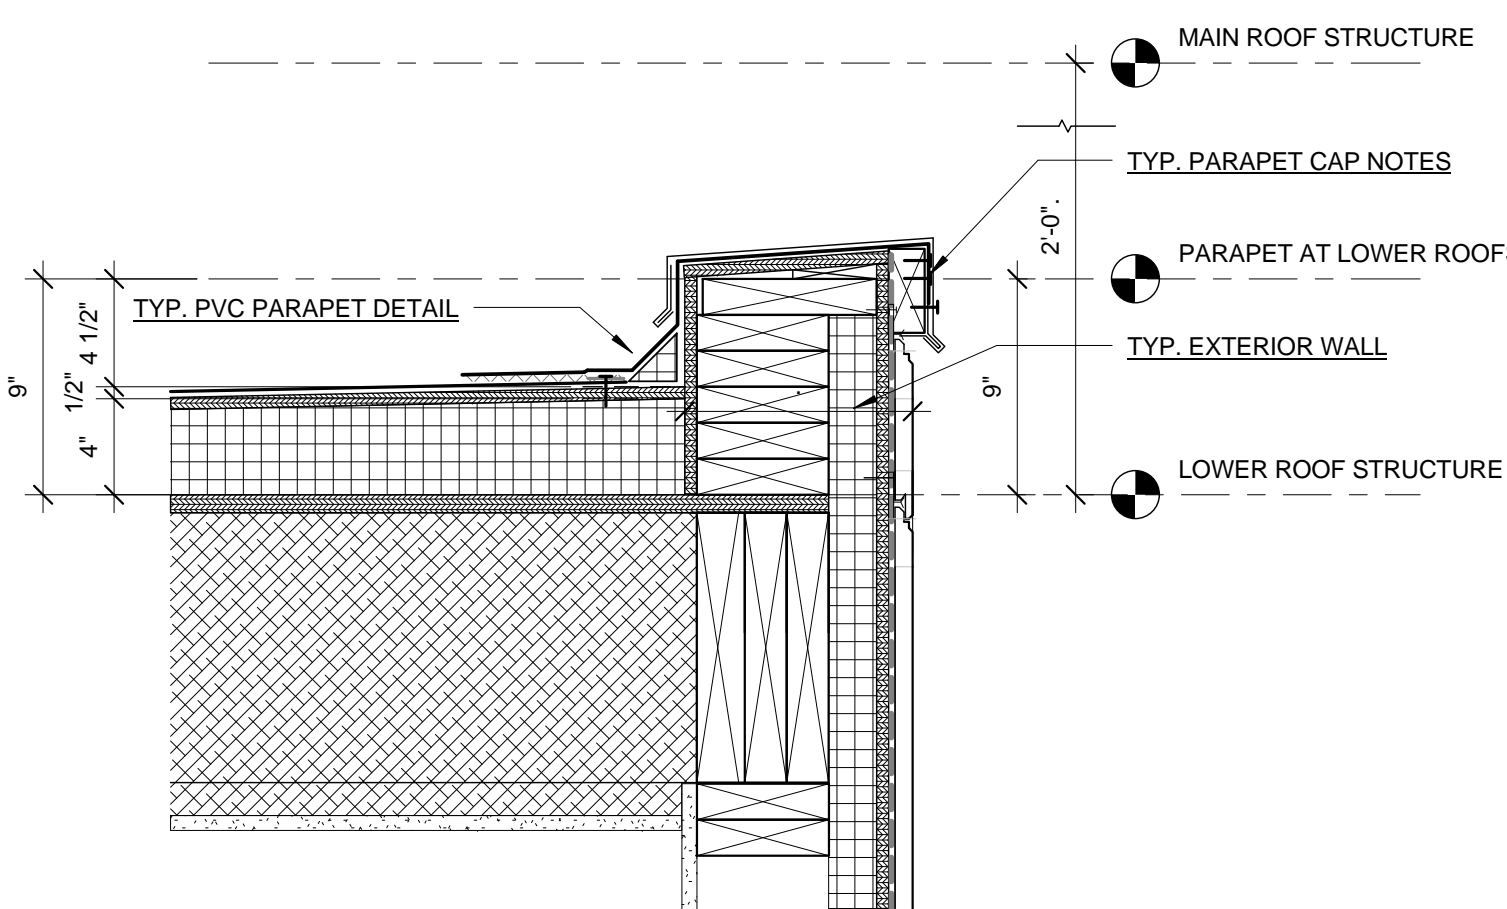


4 ROOF DETAIL - PIPE PENETRATION

1 1/2" = 1'-0"

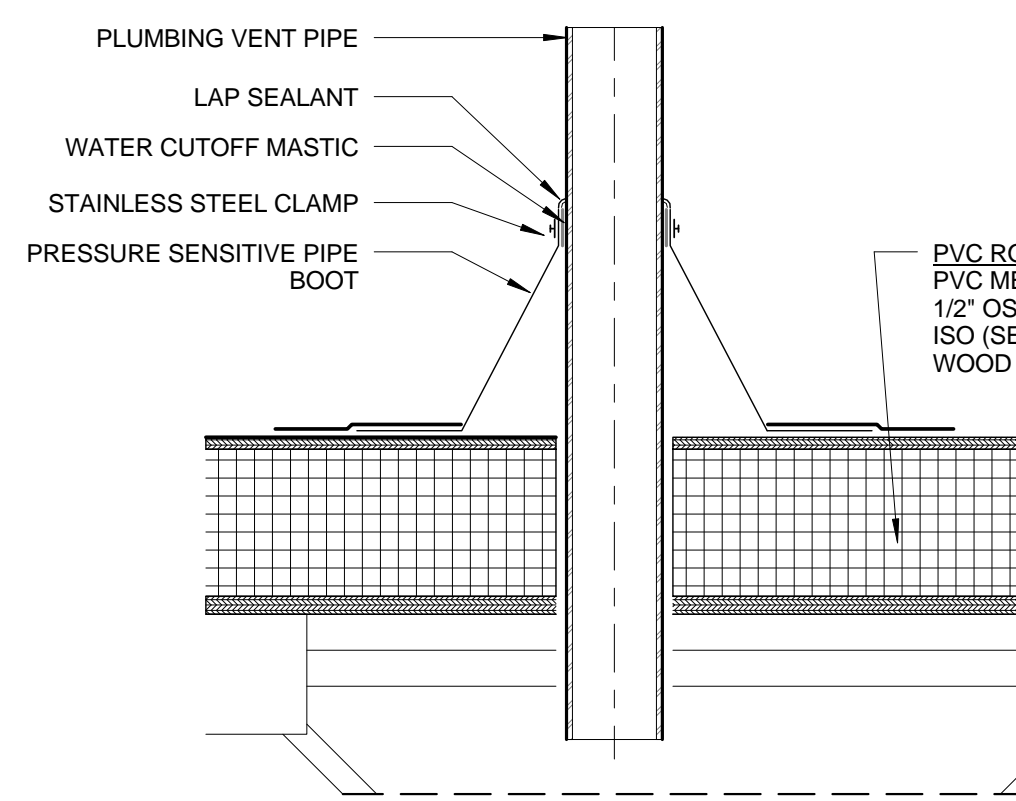



2 ROOF DETAIL PARAPET - LOW

1 1/2" = 1'-0"

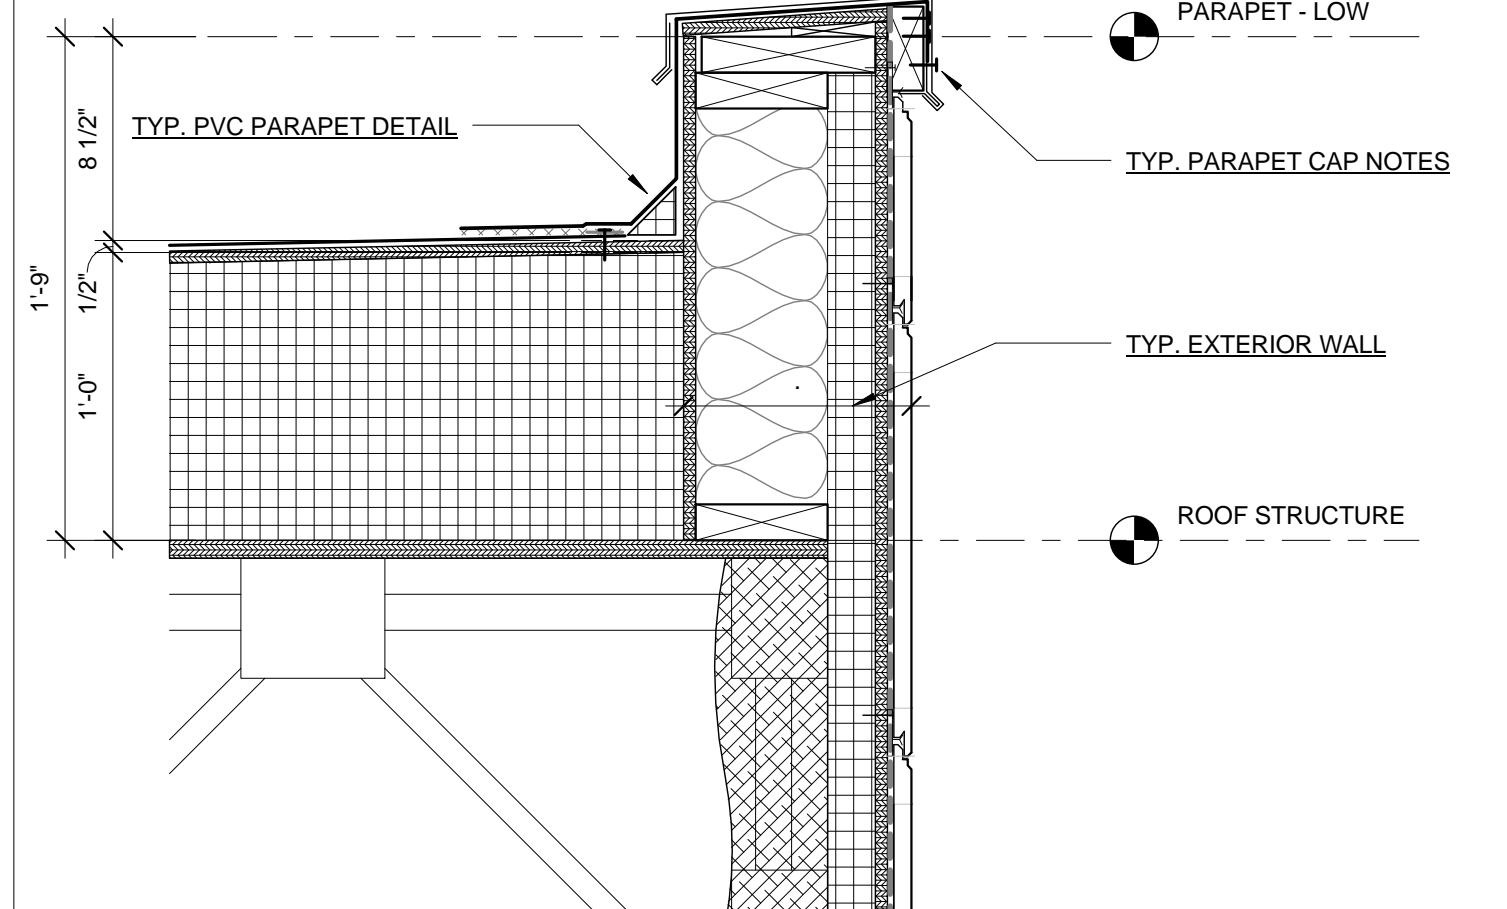

1 ROOF EDGE -

1 1/2" = 1'-0"

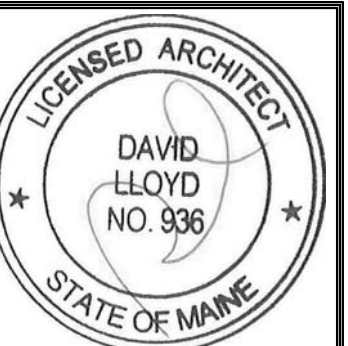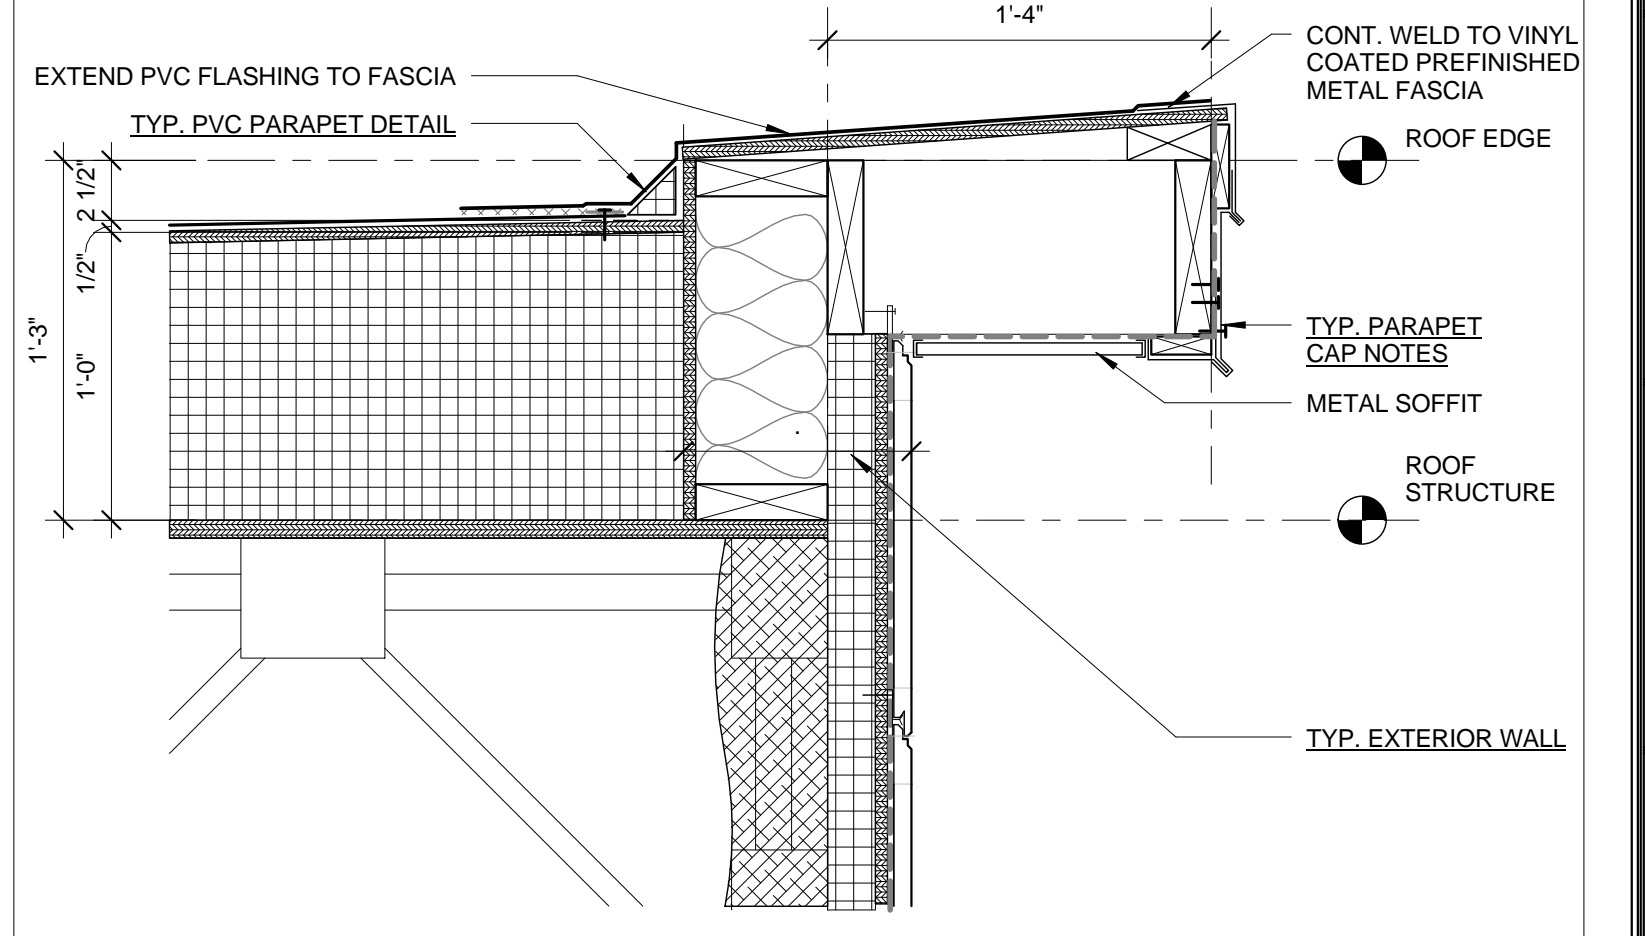

Prepared For:  
118 on Munjoy Hill, LLC  
118 CONGRESS STREET  
PORTLAND, ME 04101

Consultant:  
ARCHETYPE architects  
48 Union Wharf Portland, Maine 04101  
(207) 772-6022 Fax (207) 772-4056

Project:  
118 ON MUNJOY HILL  
118 CONGRESS STREET  
PORTLAND, MAINE

Revisions:  
Date: 07 MAR 2014  
Scale: As indicated

EXTERIOR DETAILS - ROOF DETAILS

A5.11