




A | UNIT 202 KITCHEN ELEV. A
1/2" = 1'-0"

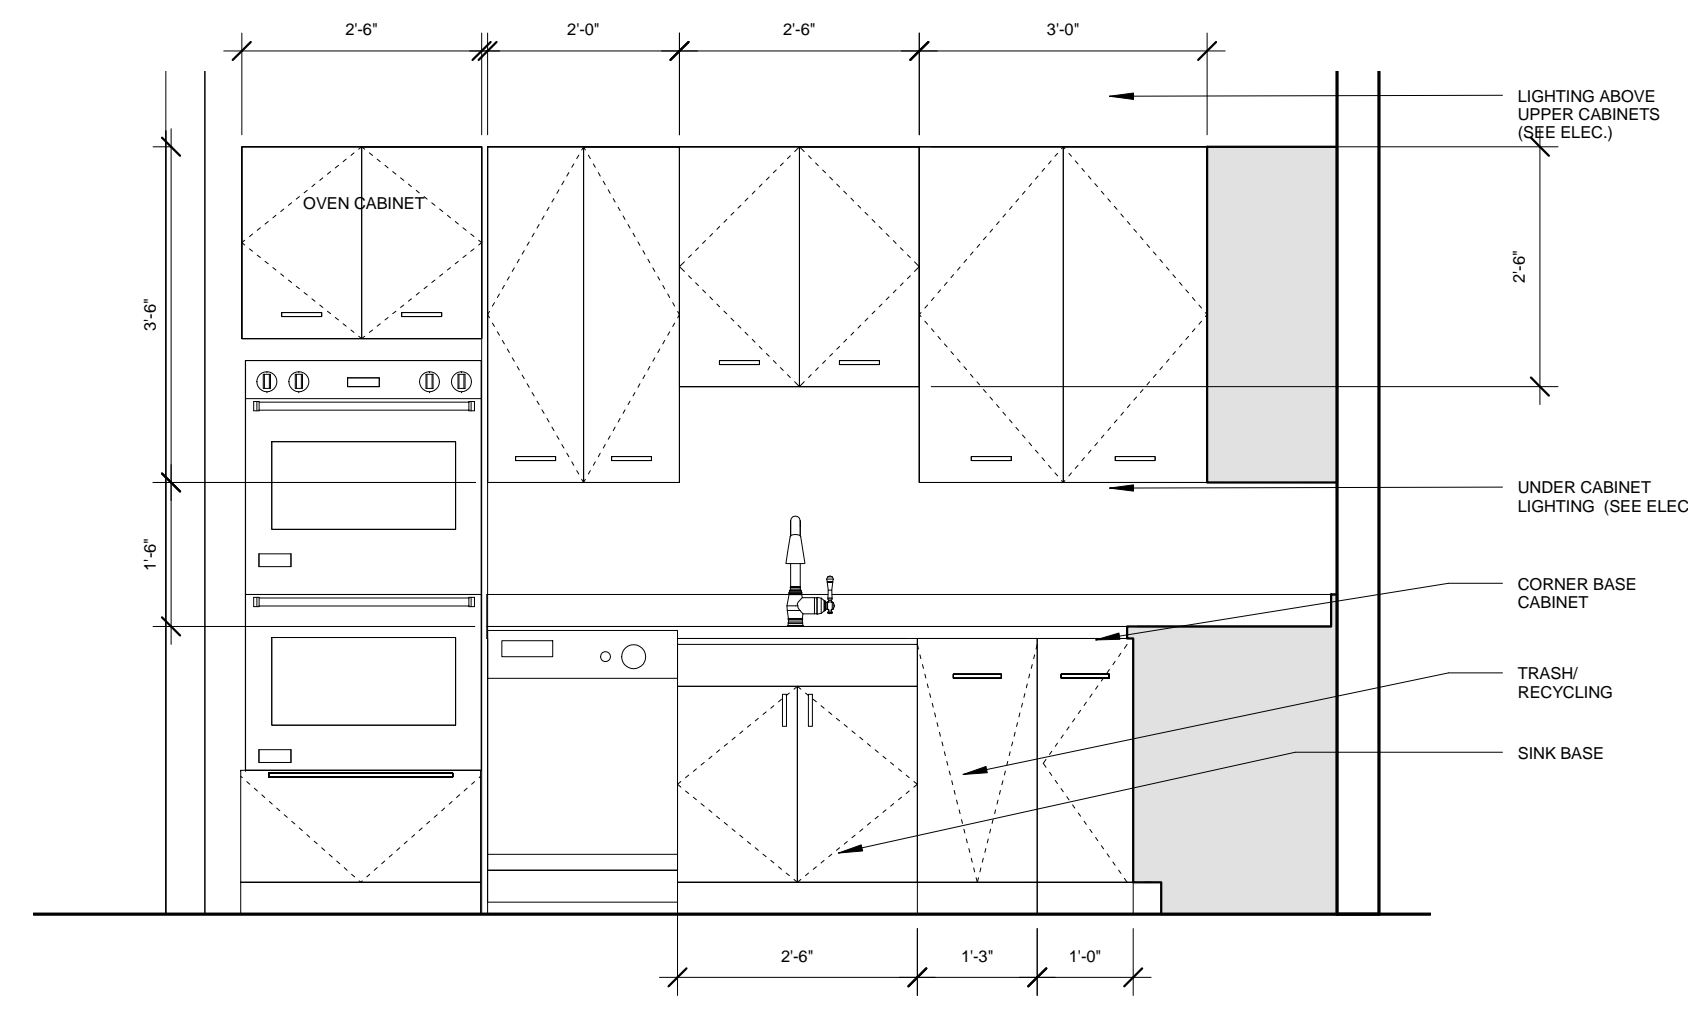


D | UNIT 202 KITCHEN ELEV. D
1/2" = 1'-0"

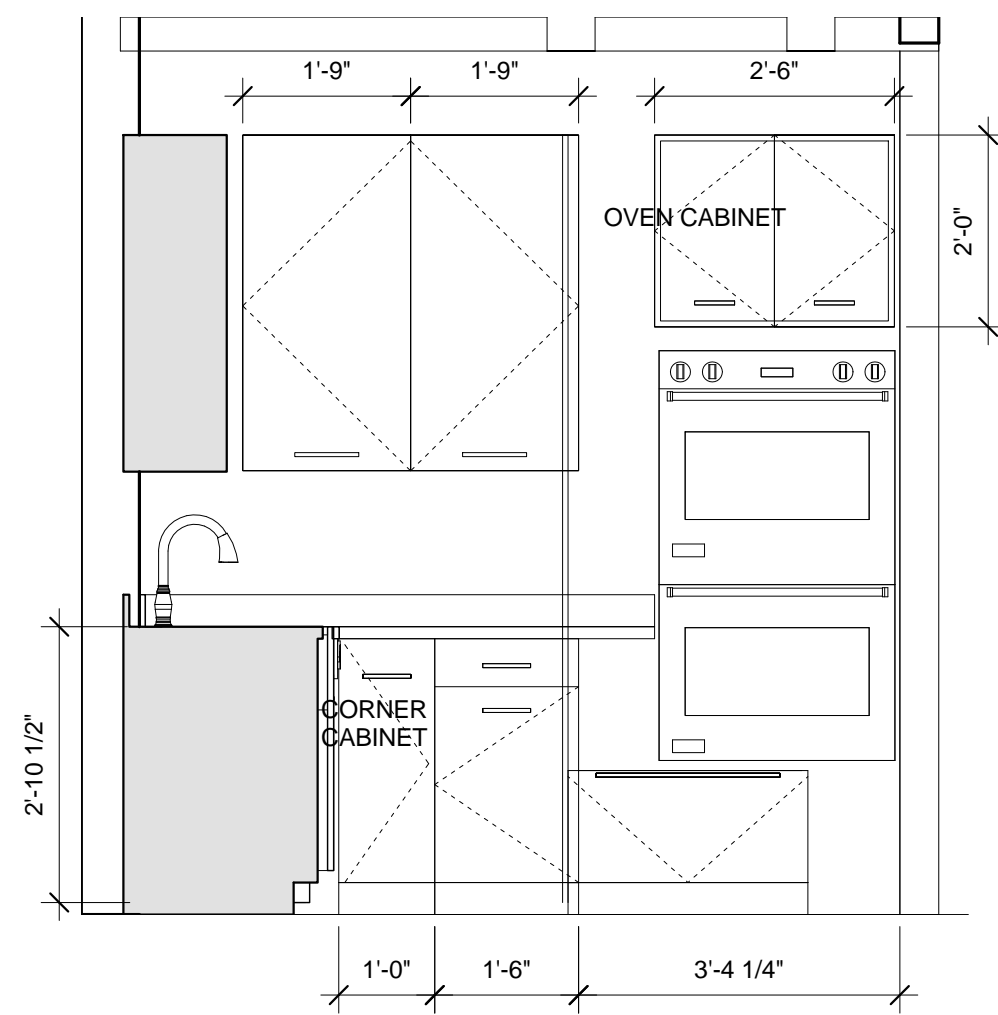


B | UNIT 202 KITCHEN ELEV. B
1/2" = 1'-0"

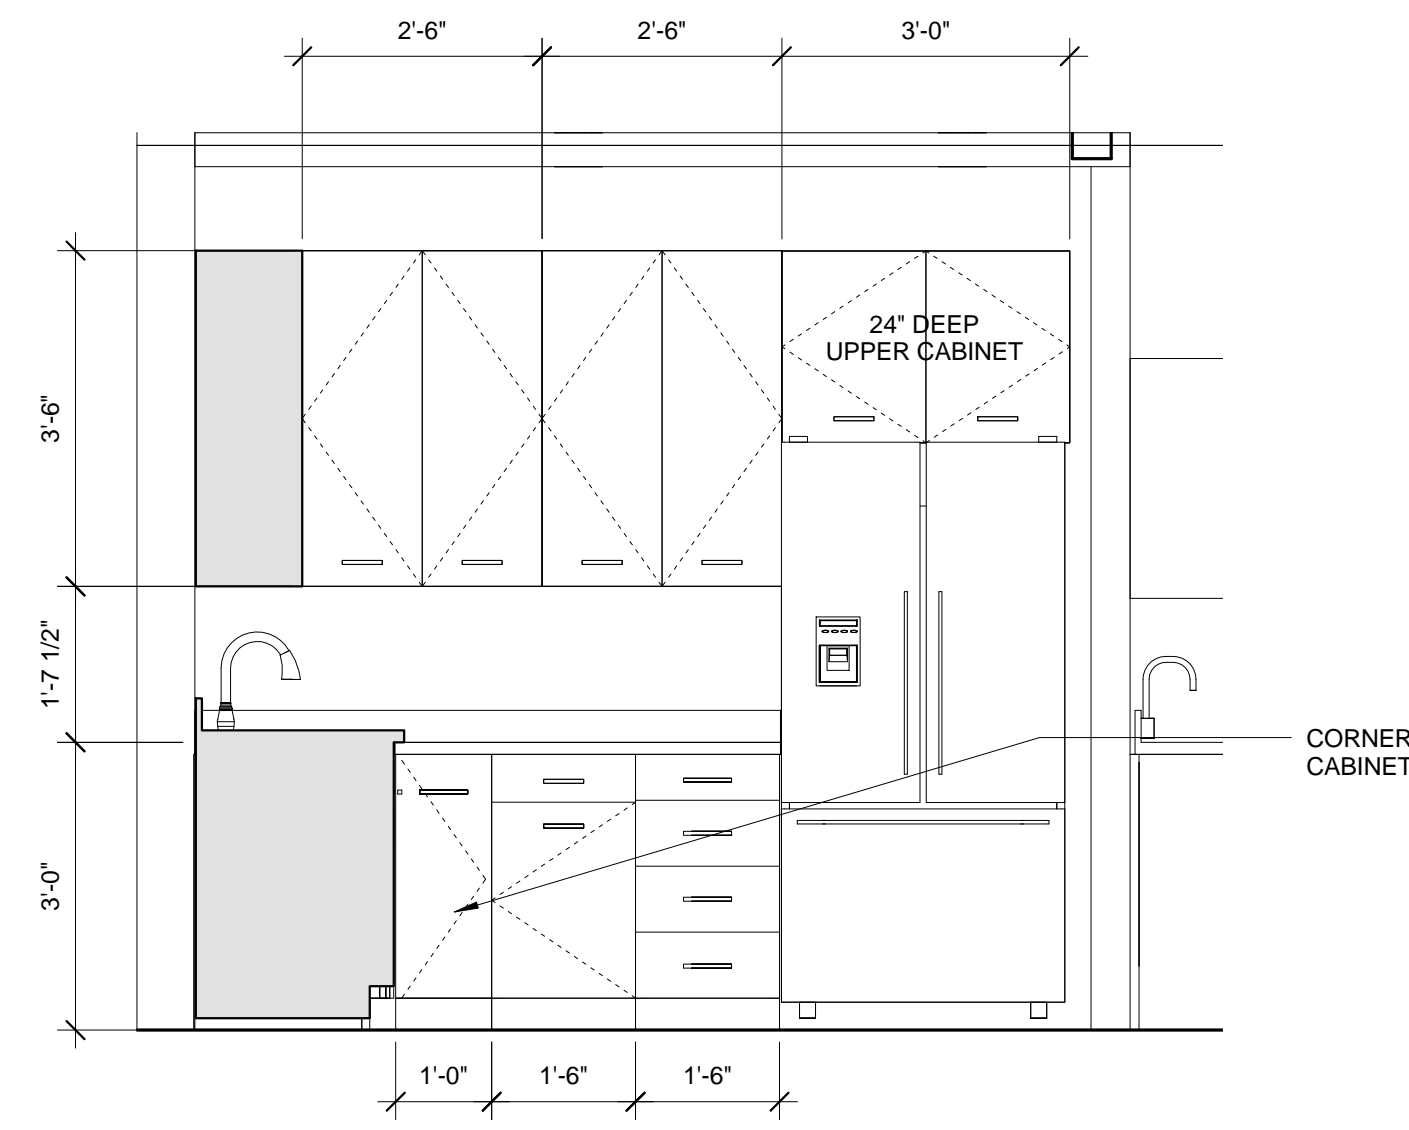


E | UNIT 203 KITCHEN ELEV. E
1/2" = 1'-0"

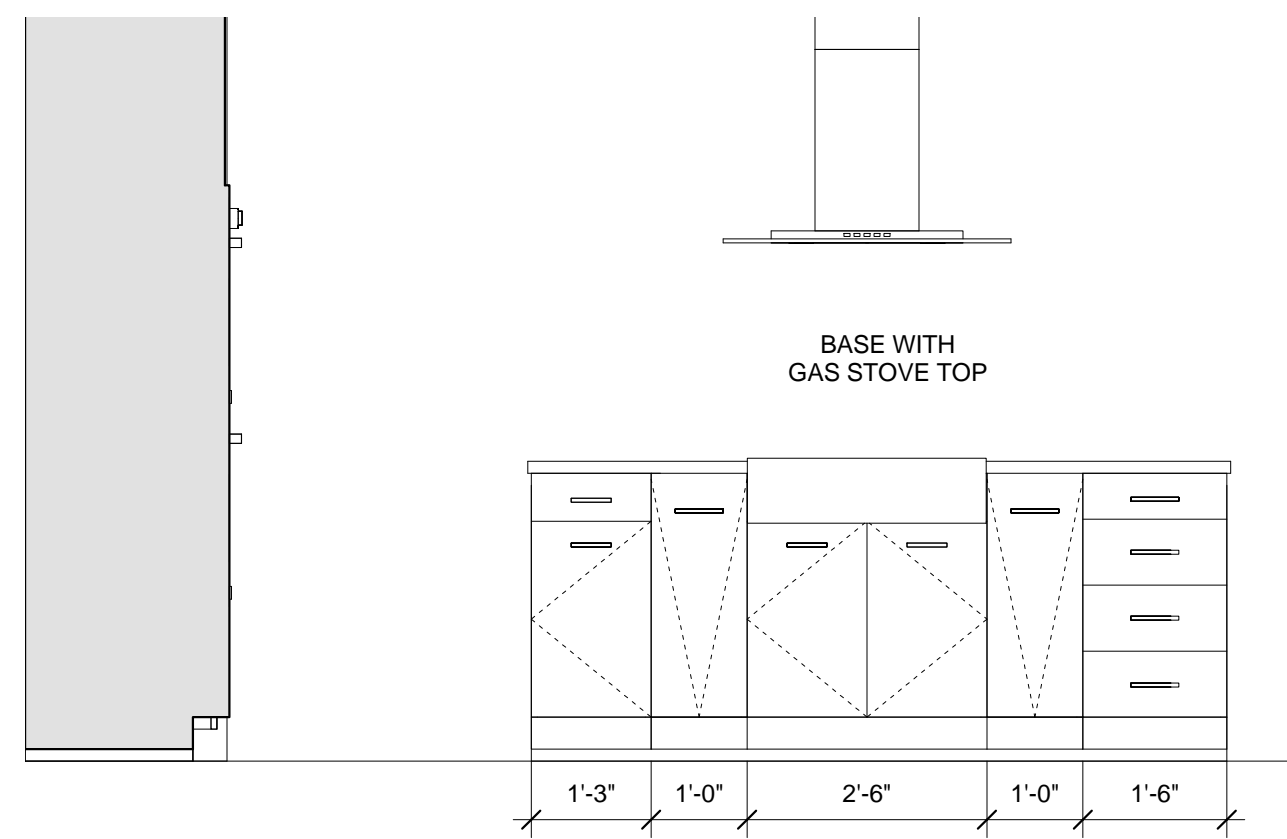


C | UNIT 202 KITCHEN ELEV. C
1/2" = 1'-0"

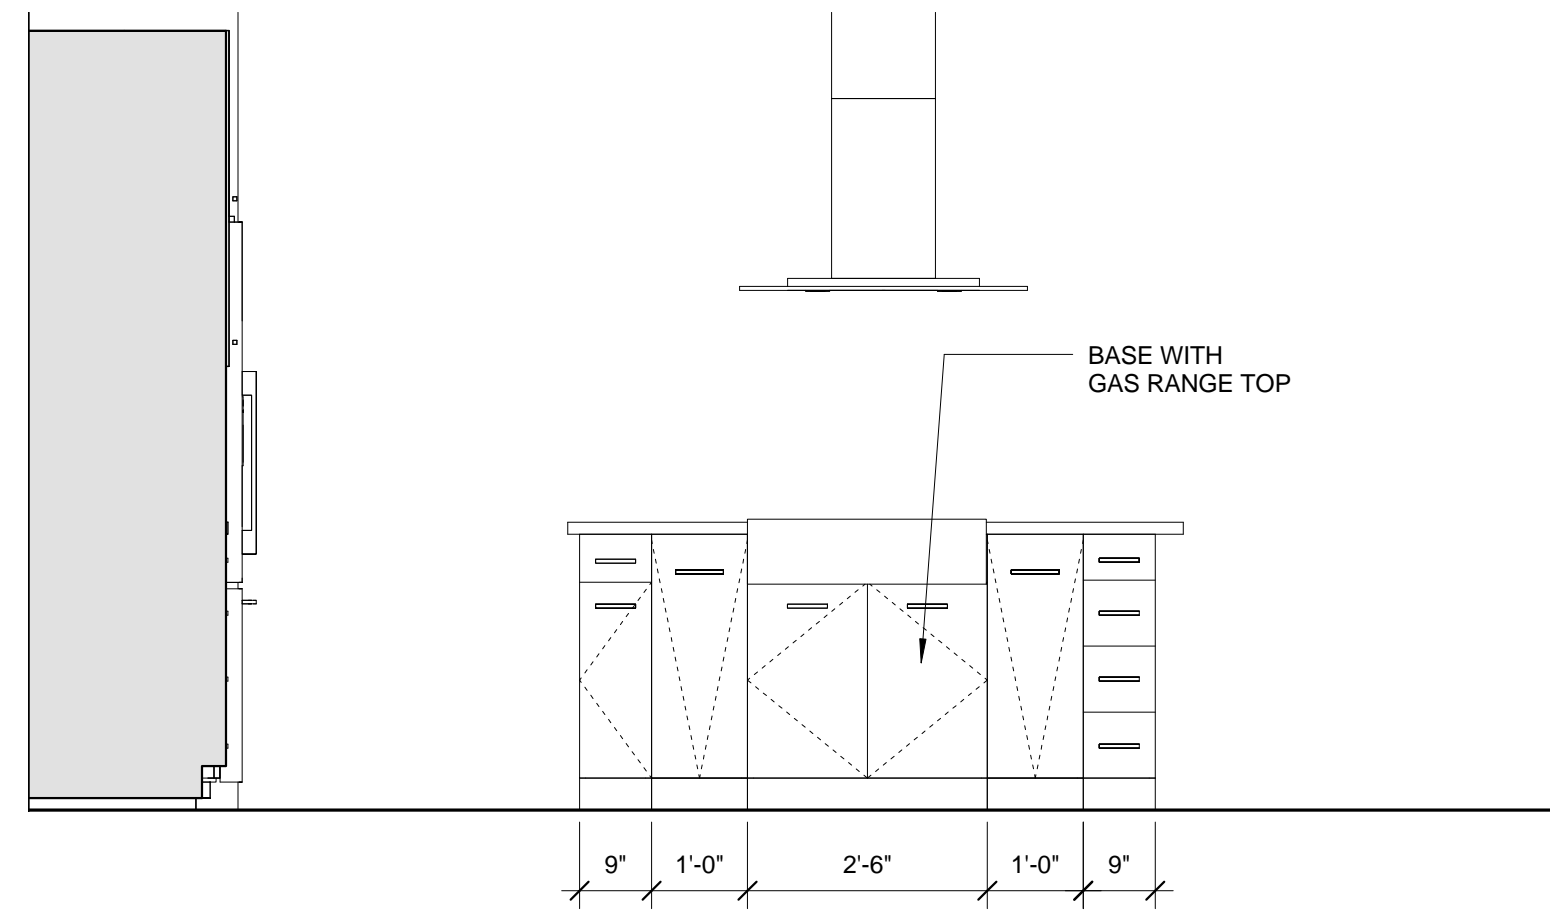

F | UNIT 203 KITCHEN ELEV. F
1/2" = 1'-0"

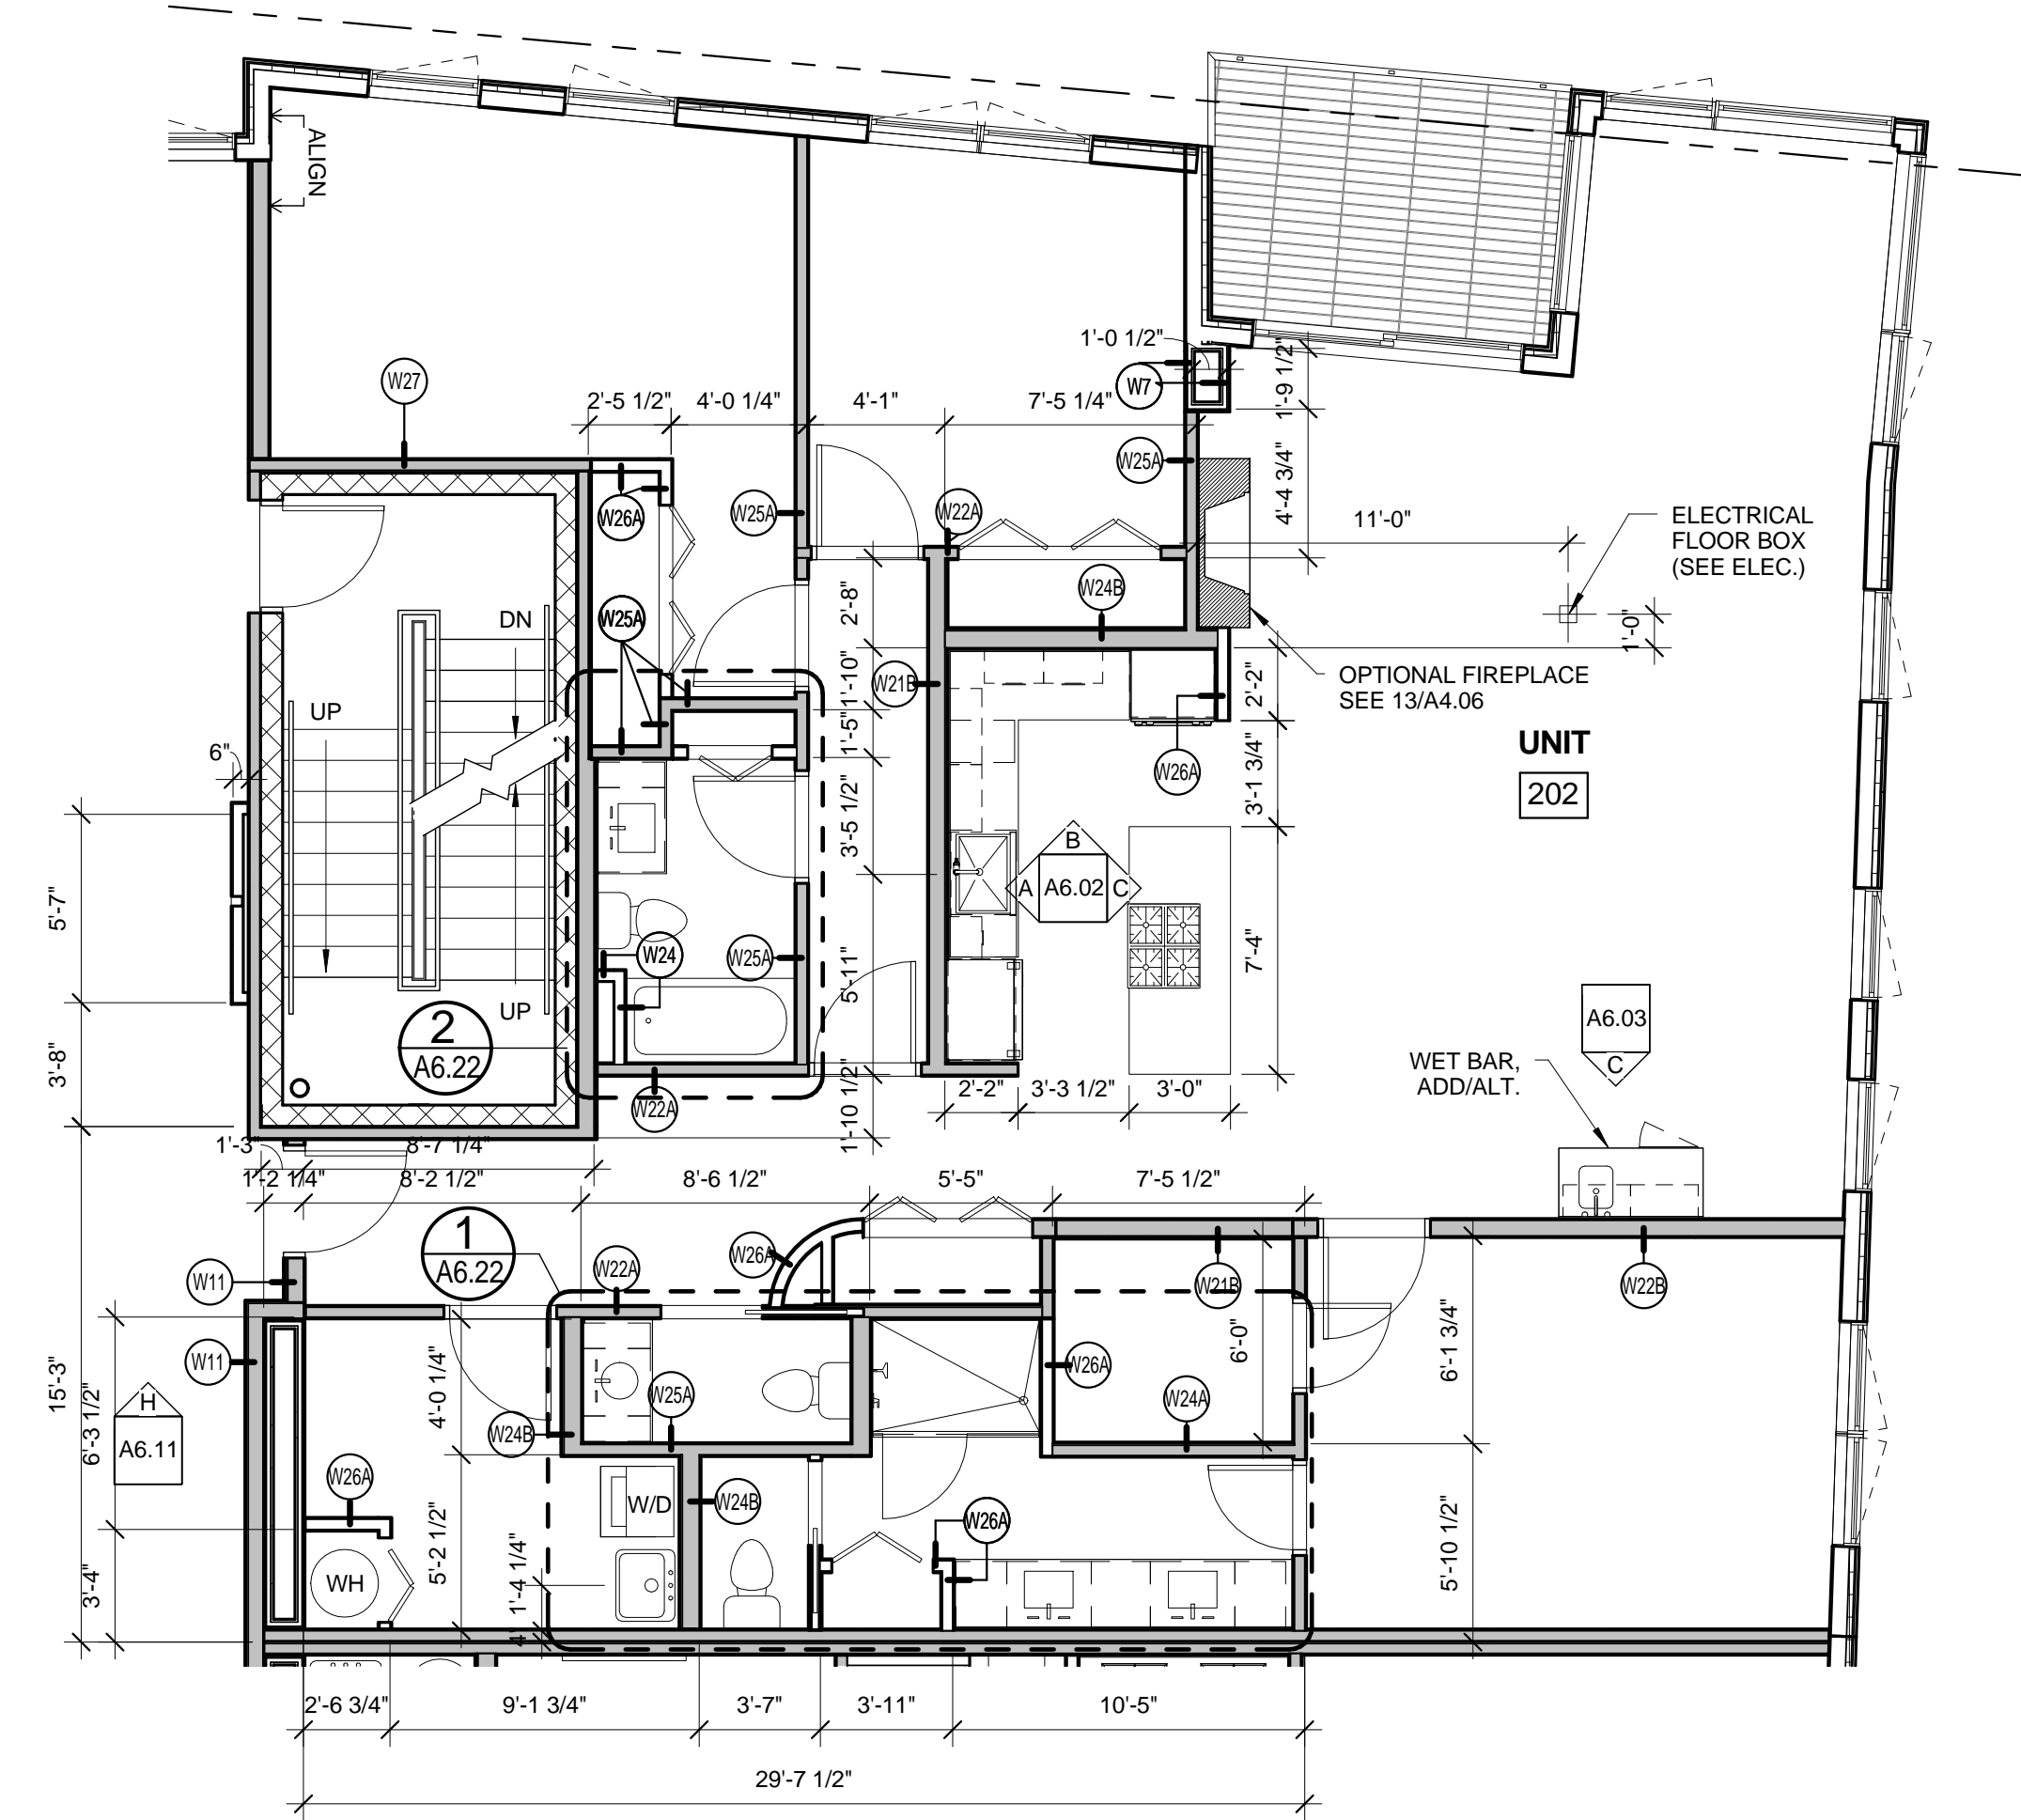

2 | UNITS 202, 302 - ENLARGED PLAN
3/16" = 1'-0"

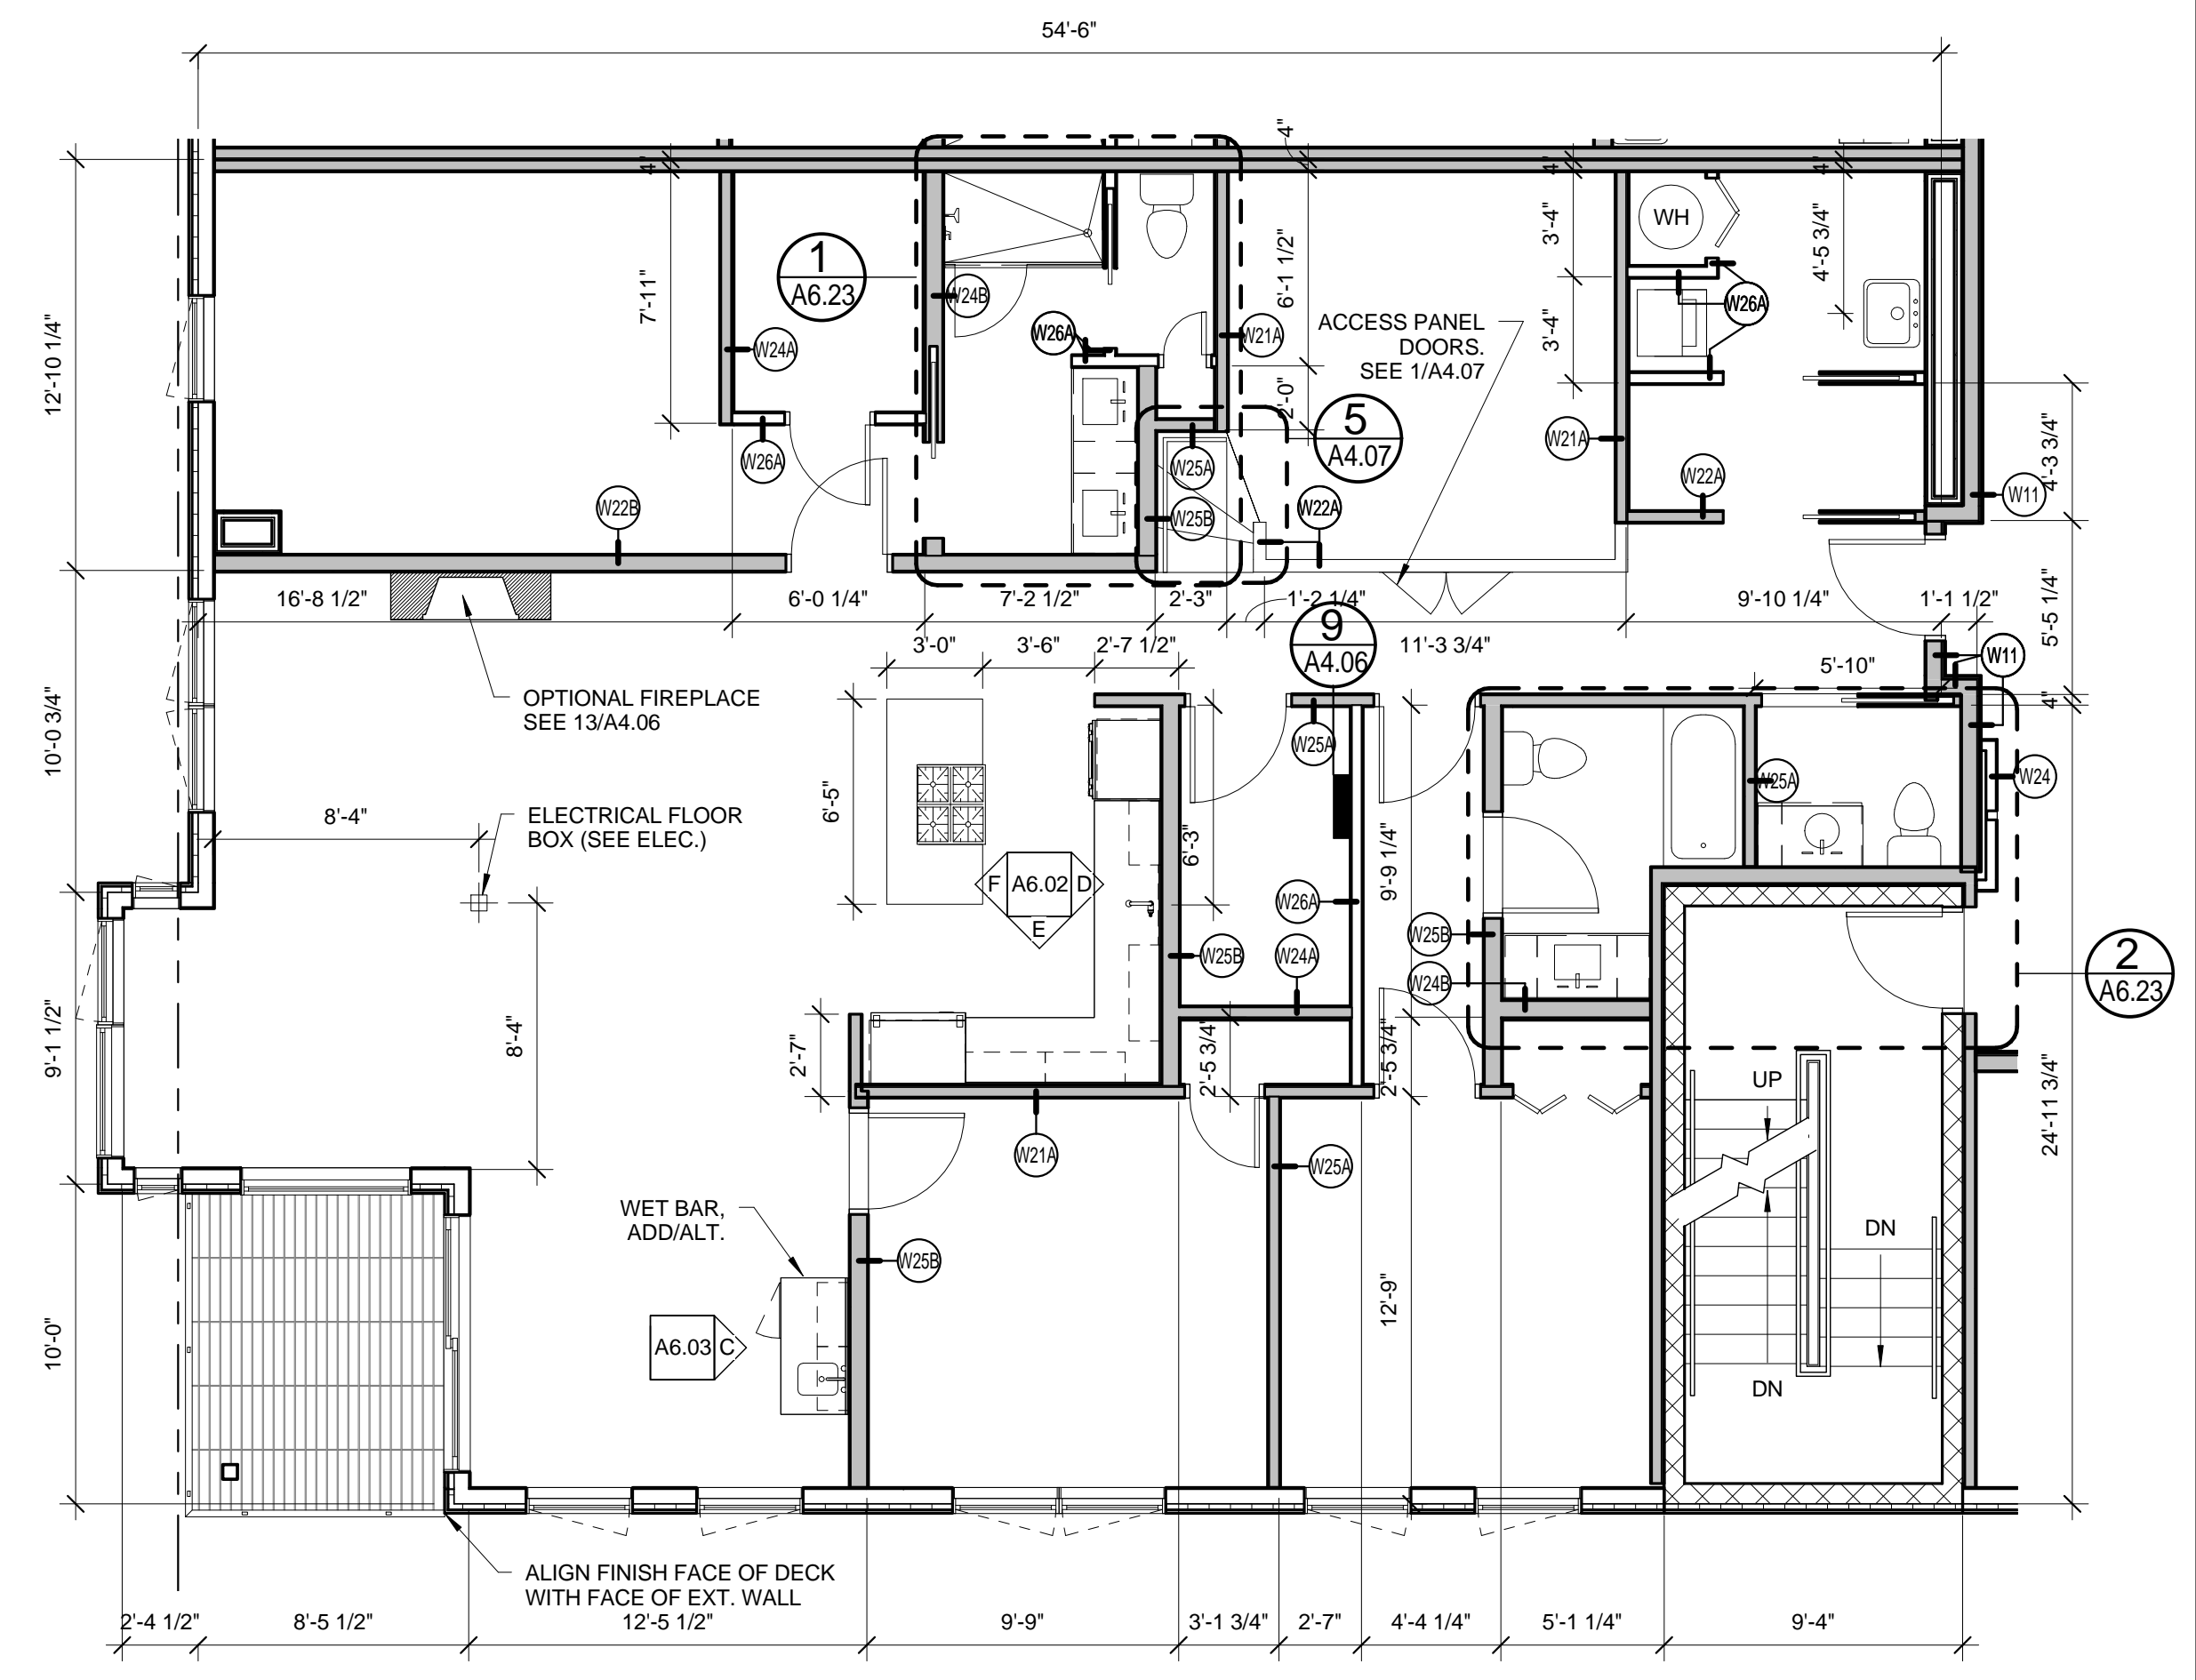

1 | UNITS 203, 303 - ENLARGED PLAN
3/16" = 1'-0"

Prepared For:
118 on Munjoy Hill, LLC
118 CONGRESS STREET
PORTLAND, ME 04101

Consultant:
ARCHETYPE architects
48 Union Wharf Portland, Maine 04101
(207) 772-0022 ARCHETYPE@ARCHETYPEA.COM

Project:
118 ON MUNJOY HILL
118 CONGRESS STREET
PORTLAND, MAINE

Revisions:

Date: **07 MAR 2014**
Scale: **As indicated**
ENLARGED PLANS

A6.02