



**G** | UNITS 202, 302 PRIMARY BATH ELEV. G

1/2" = 1'-0" 0 2'-0" 4'-0" 8'-0" 16'-0"

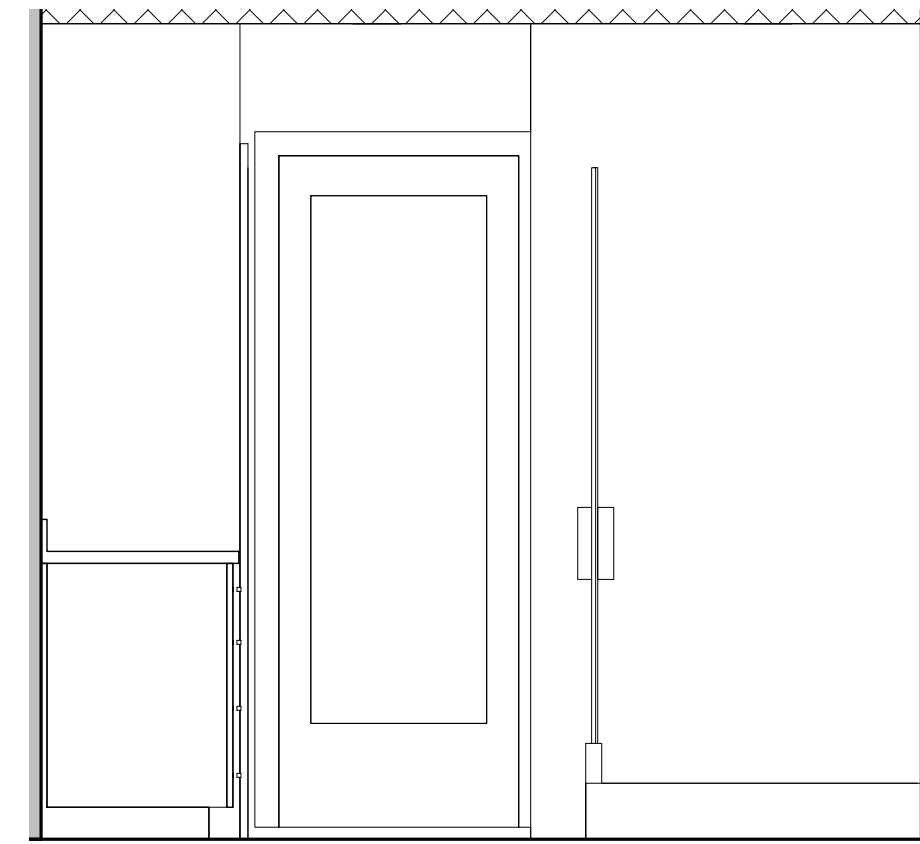


**H** | UNITS 202, 302 PRIMARY BATH ELEV. H

1/2" = 1'-0" 0 2'-0" 4'-0" 8'-0" 16'-0"

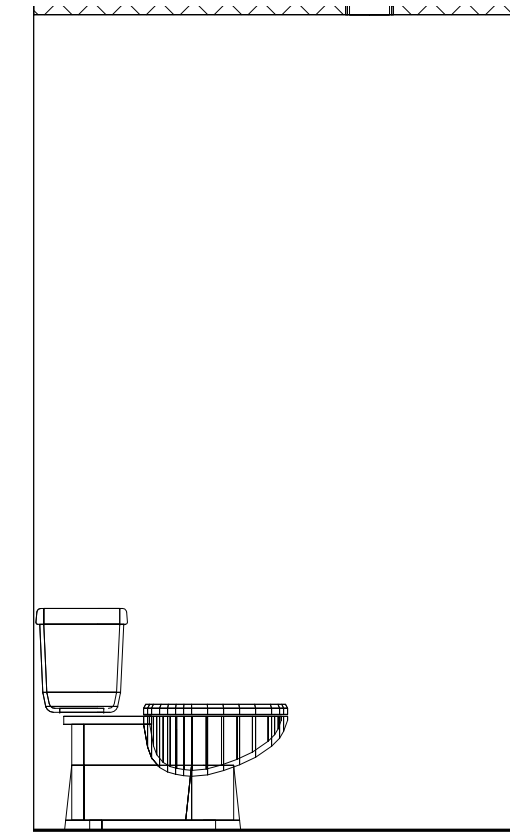


**K** | UNITS 202, 302 PRIMARY BATH ELEV. K

1/2" = 1'-0" 0 2'-0" 4'-0" 8'-0" 16'-0"

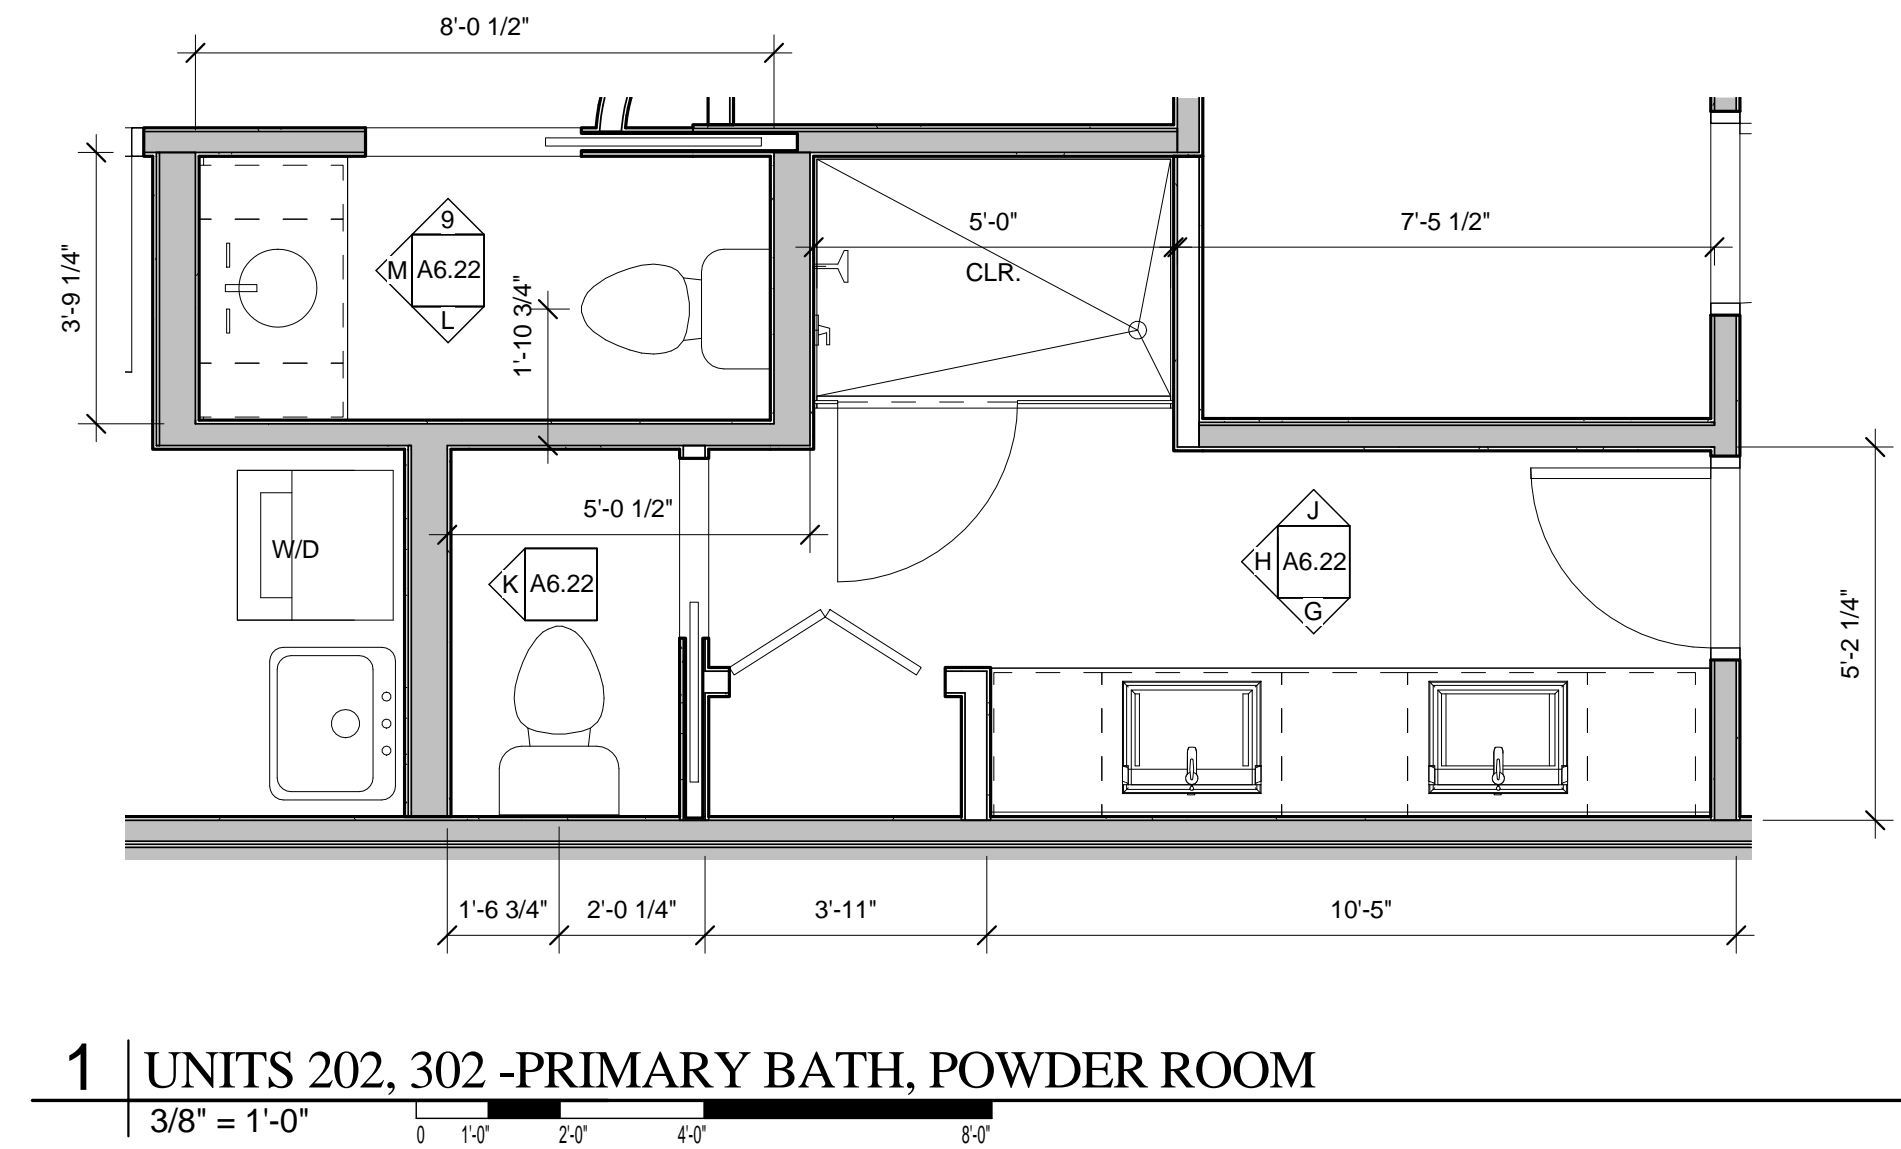


**1** | UNITS 202, 302 - PRIMARY BATH, POWDER ROOM

3/8" = 1'-0" 0 1'-0" 2'-0" 4'-0" 8'-0"

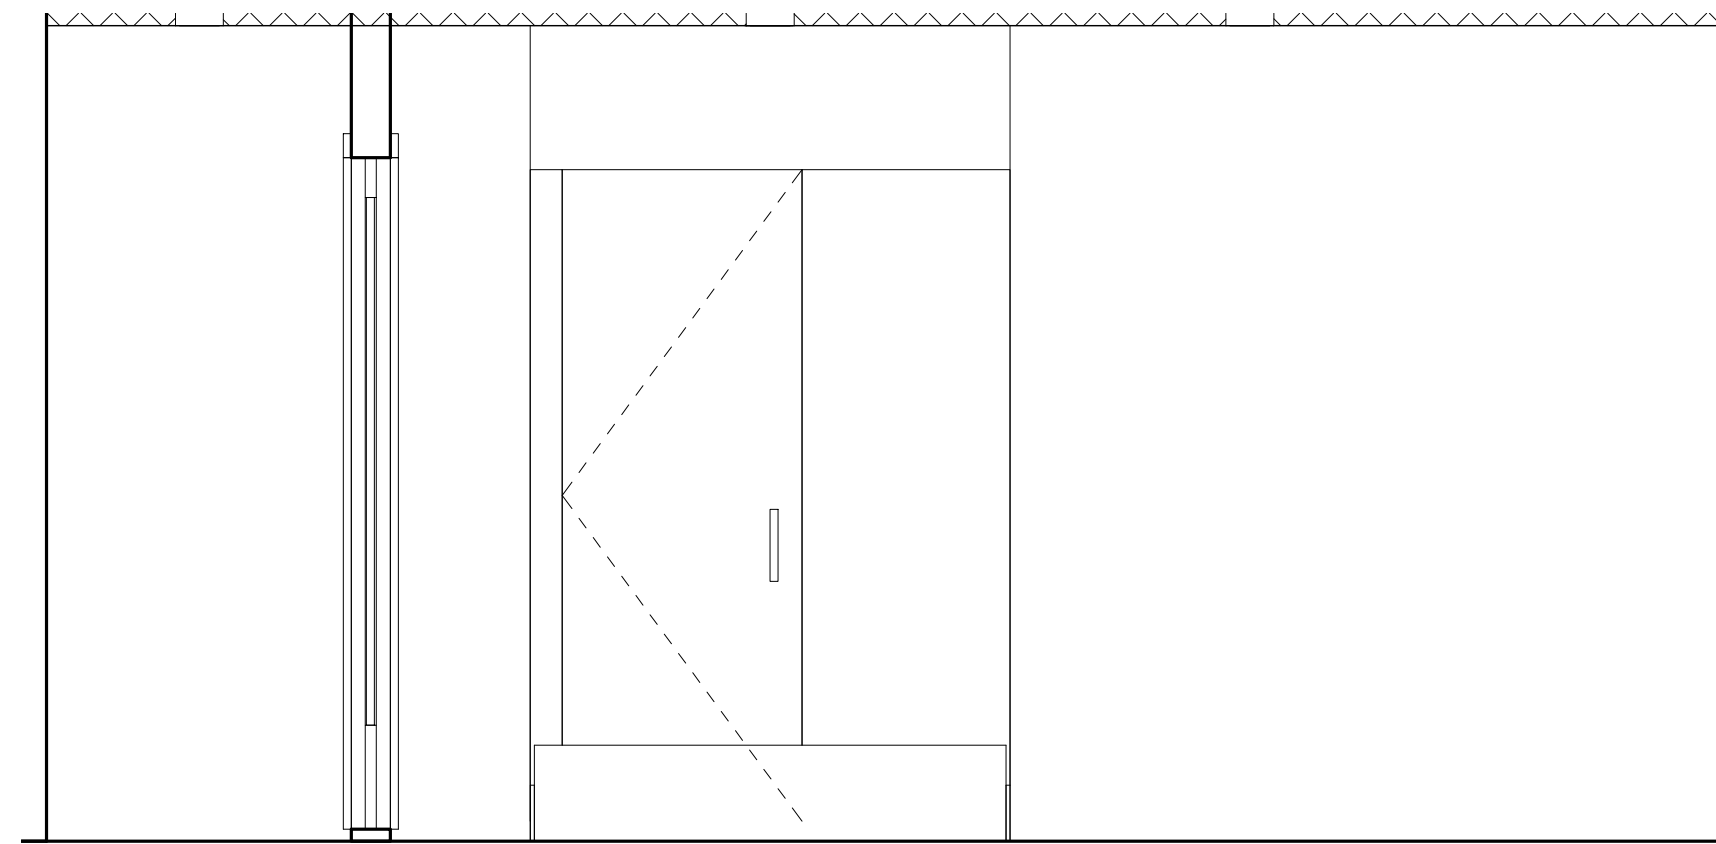


**J** | UNITS 202, 302 PRIMARY BATH ELEV. J

1/2" = 1'-0" 0 2'-0" 4'-0" 8'-0" 16'-0"

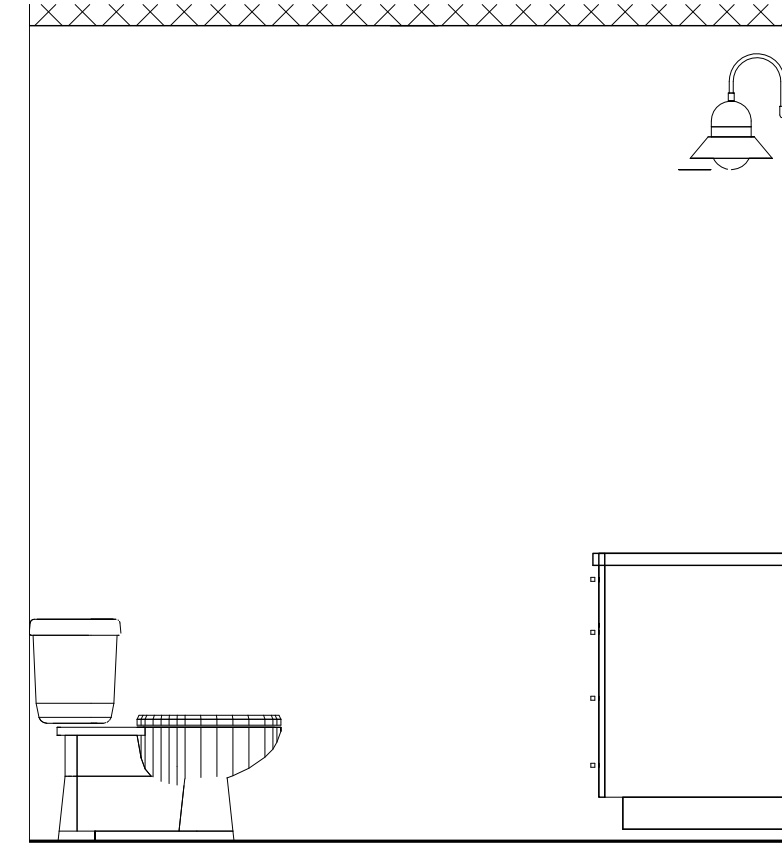


**L** | UNITS 202, 302 POWDER RM ELEV. L

1/2" = 1'-0" 0 2'-0" 4'-0" 8'-0" 16'-0"

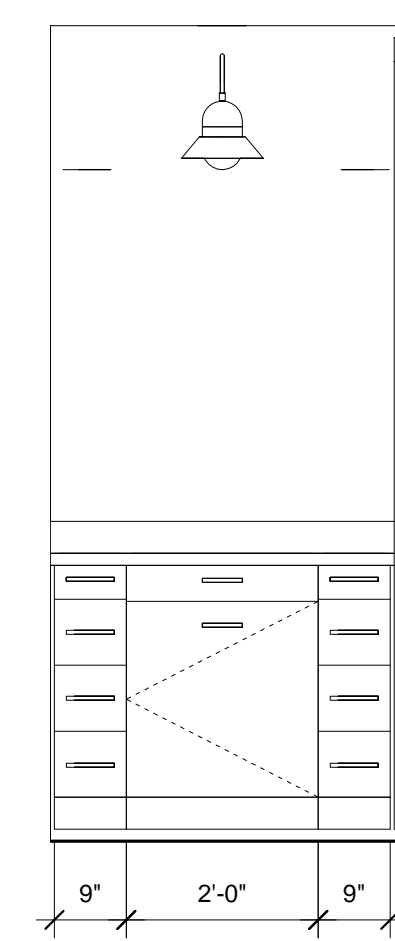


**M** | UNITS 202, 302 POWDER RM ELEV. M

1/2" = 1'-0" 0 2'-0" 4'-0" 8'-0" 16'-0"

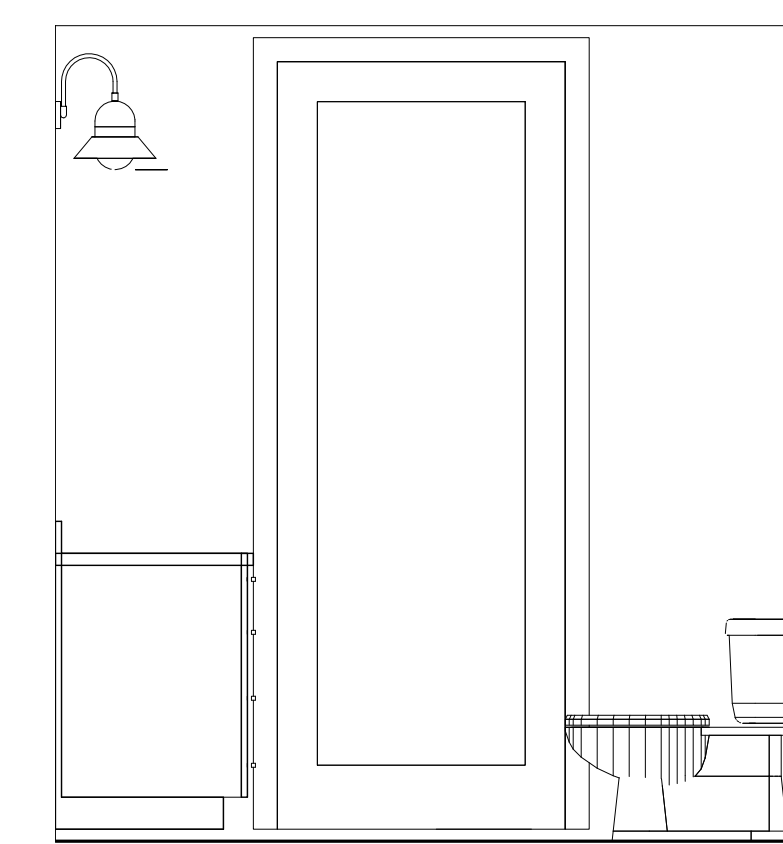


**9** | UNITS 202, 302 POWDER RM ELEV. N

1/2" = 1'-0" 0 2'-0" 4'-0" 8'-0" 16'-0"

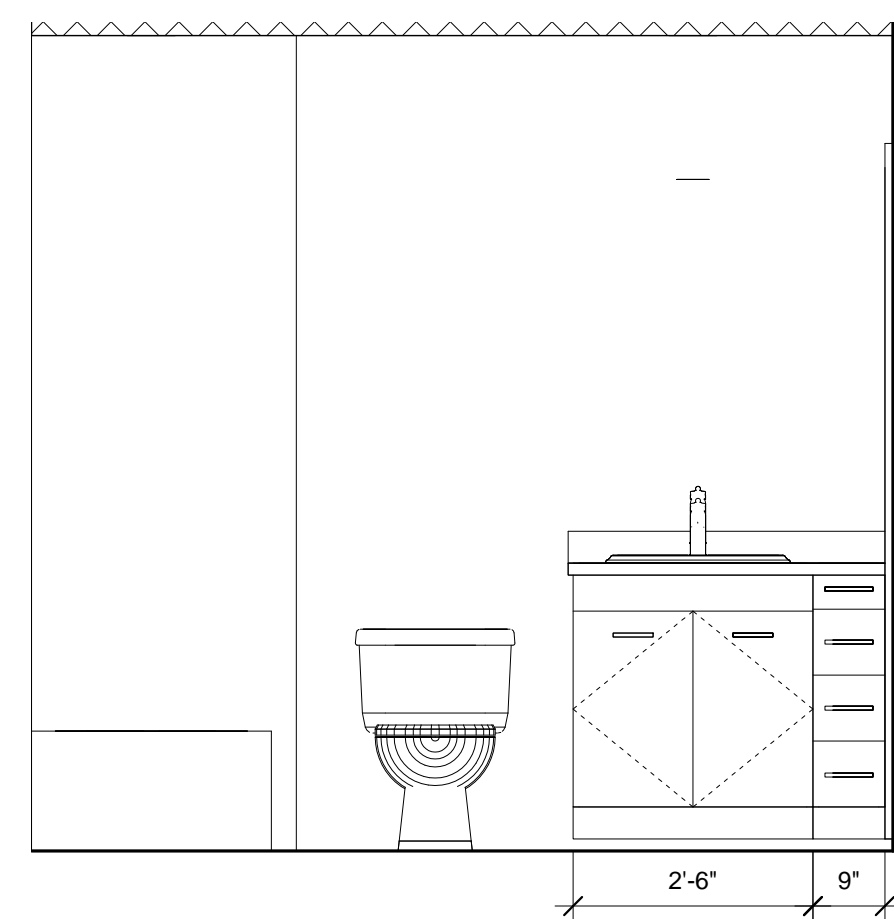


**X** | UNITS 202, 302 GUEST BATH ELEV. X

1/2" = 1'-0" 0 2'-0" 4'-0" 8'-0" 16'-0"

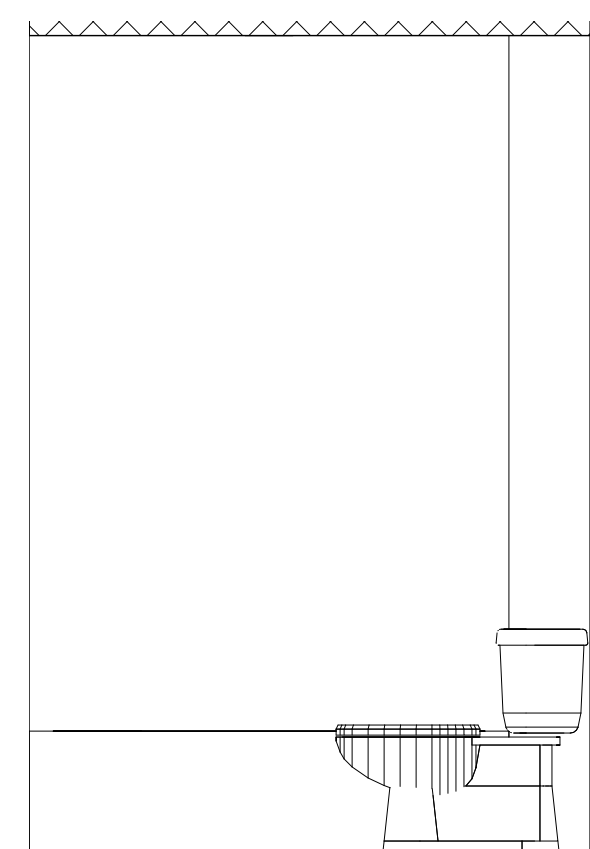


**AA** | UNITS 202, 302 - GUEST BATH ELEV. AA

1/2" = 1'-0" 0 2'-0" 4'-0" 8'-0" 16'-0"

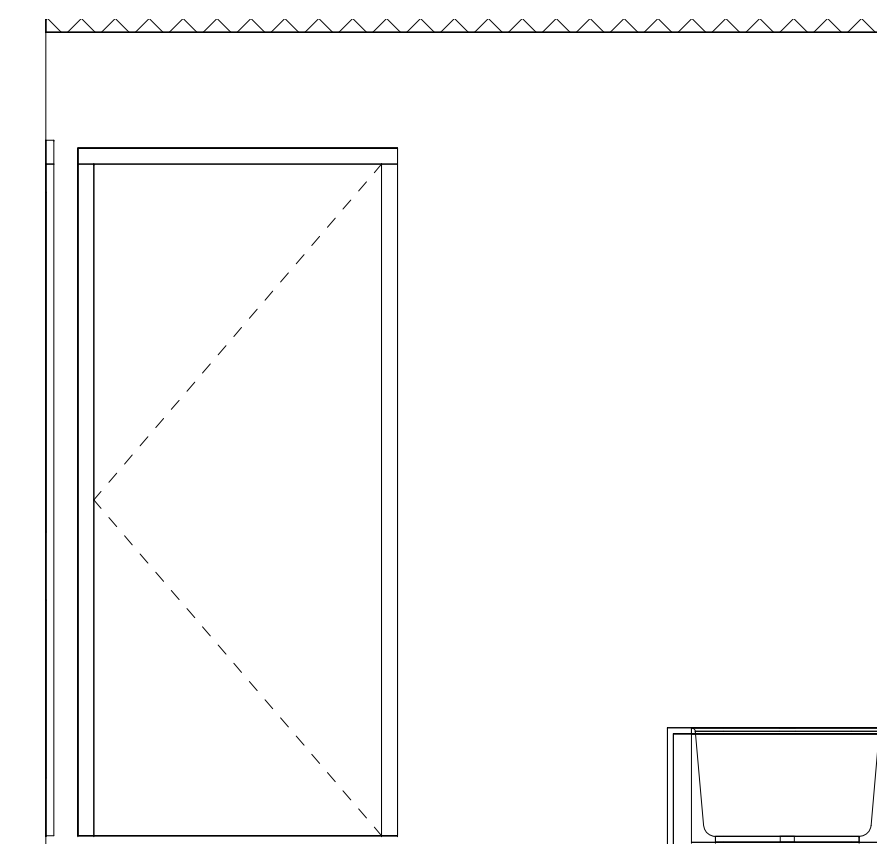

**AY** | UNITS 202, 302 GUEST BATH ELEV. Y

1/2" = 1'-0" 0 2'-0" 4'-0" 8'-0" 16'-0"

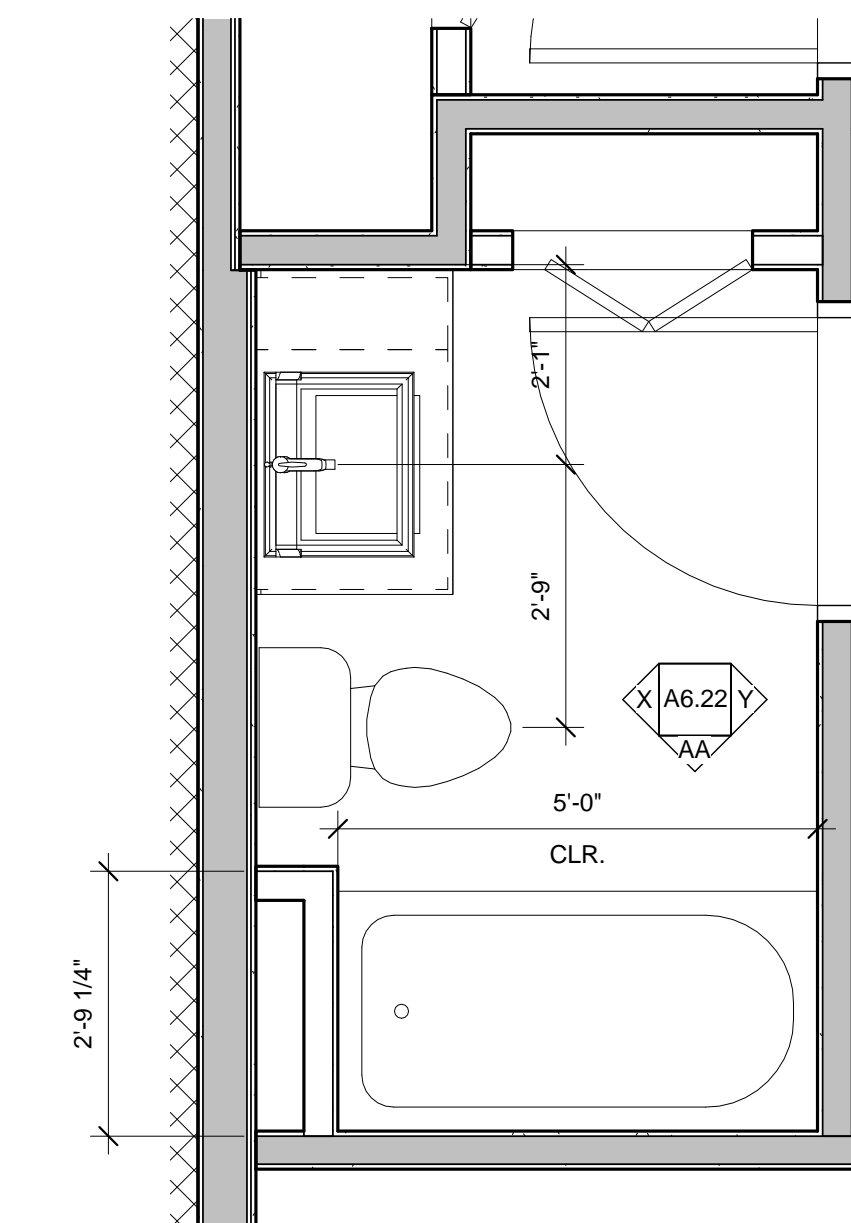

**2** | UNITS 202, 302 - GUEST BATH PLAN

1/2" = 1'-0" 0 2'-0" 4'-0" 8'-0" 16'-0"

Prepared For:

**118 on Munjoy Hill, LLC**

118 CONGRESS STREET  
PORTLAND, ME 04101

Consultant:

**ARCHETYPE**  
architects

48 Union Wharf Portland, Maine 04101  
(207) 772-6022 ARCHETYPE@ARCHETYPEA.COM

Project:  
**118 ON MUNJOY HILL**

118 CONGRESS STREET  
PORTLAND, MAINE

Revisions:

**ENLARGED PLANS - BATHROOMS**

Date:  
07 MAR 2014

Scale:  
As indicated

**A6.22**