

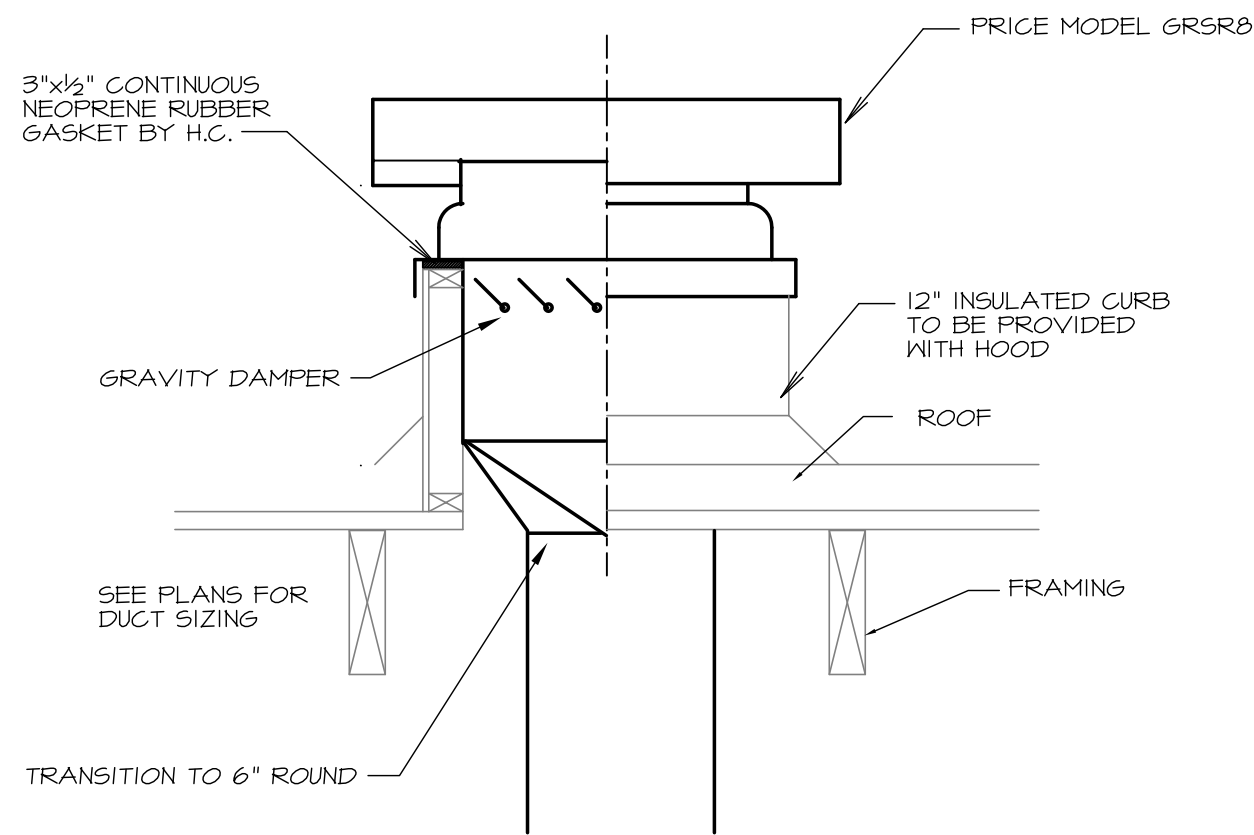



1 EXTERIOR LOUVER DETAIL
NO SCALE

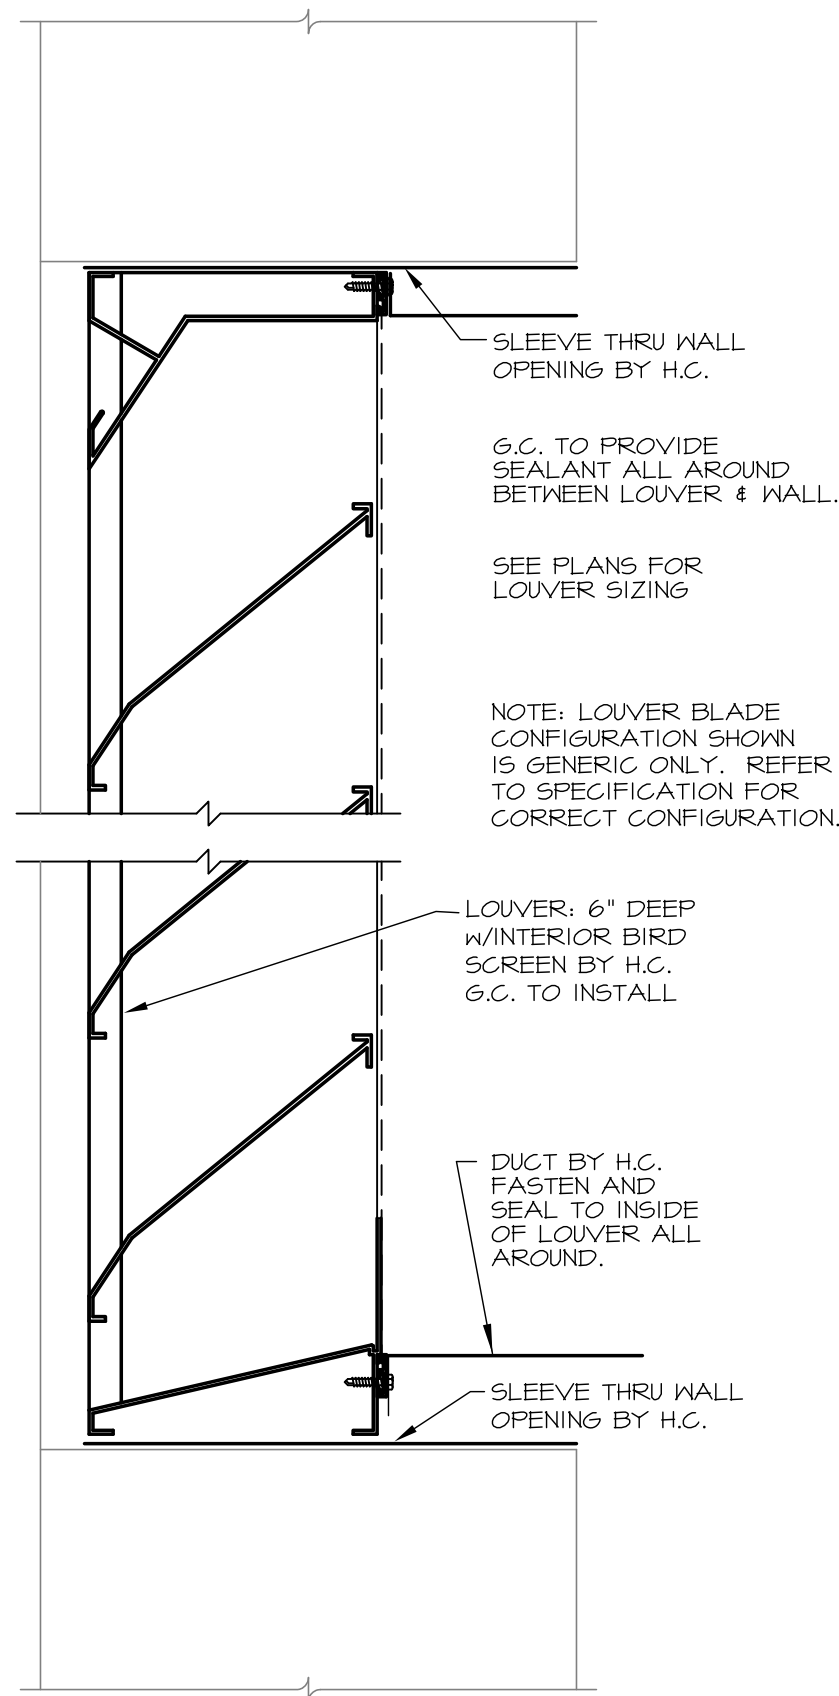


2 ROOF RELIEF HOOD
NO SCALE

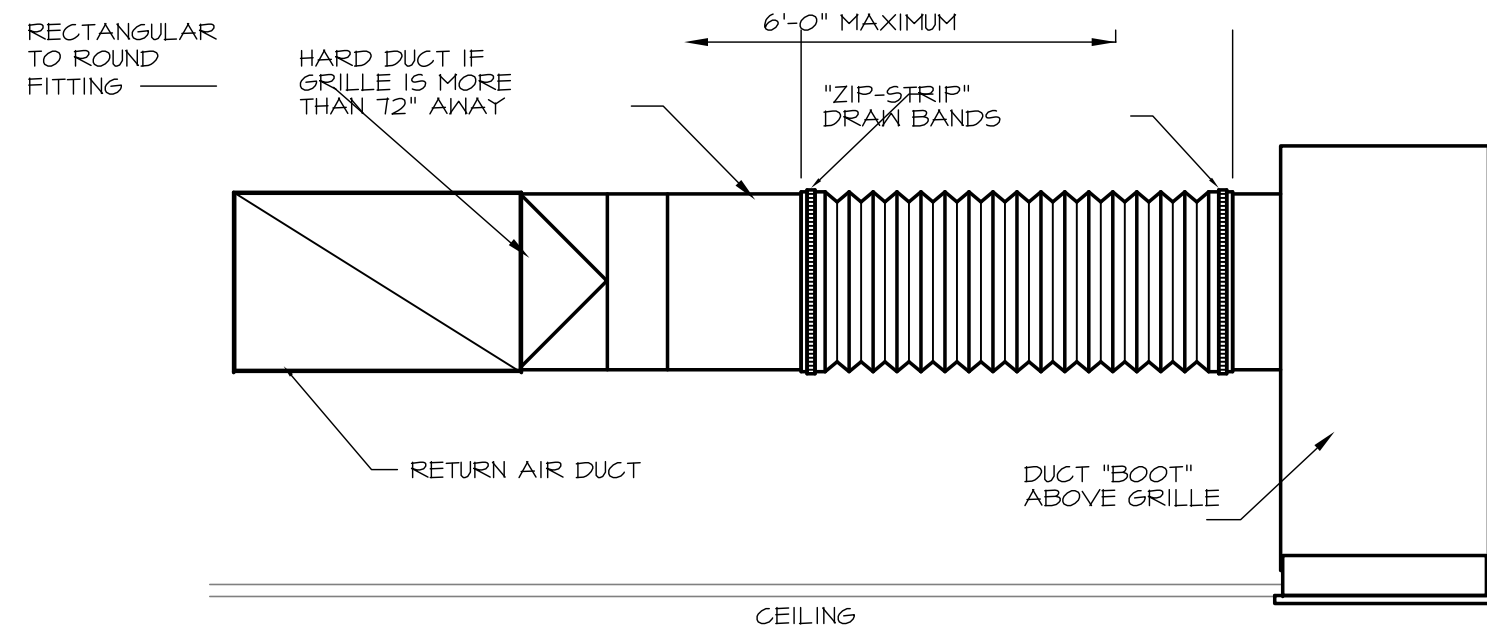


3 FLEXIBLE DUCT & RETURN GRILLE CONNECTION
NO SCALE

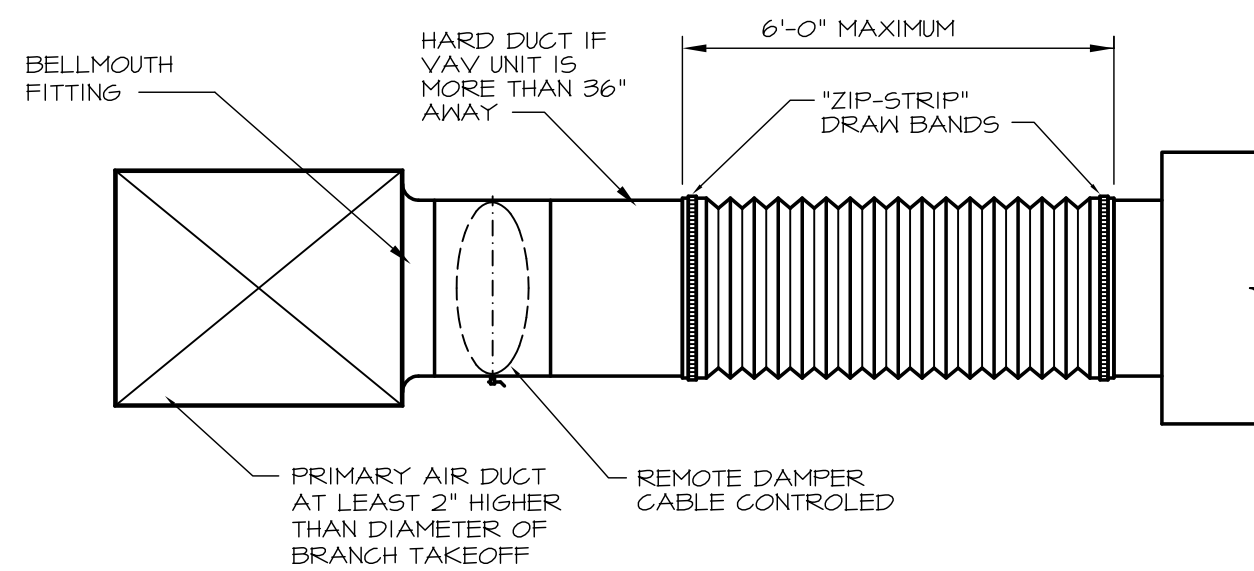


4 FLEXIBLE DUCT CONNECTION TO SUPPLY OUTLET
NO SCALE

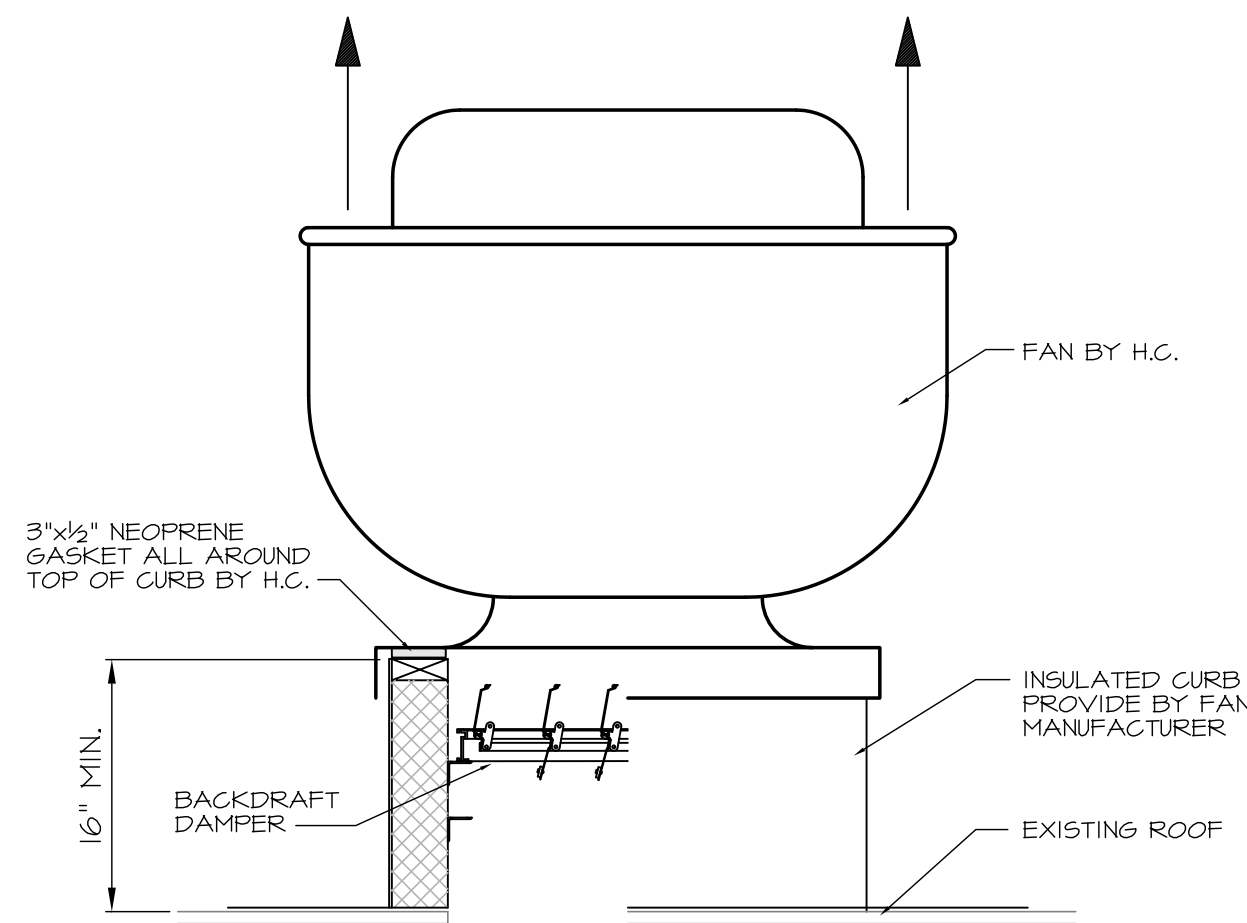


5 EXHAUST FAN DETAIL
NO SCALE

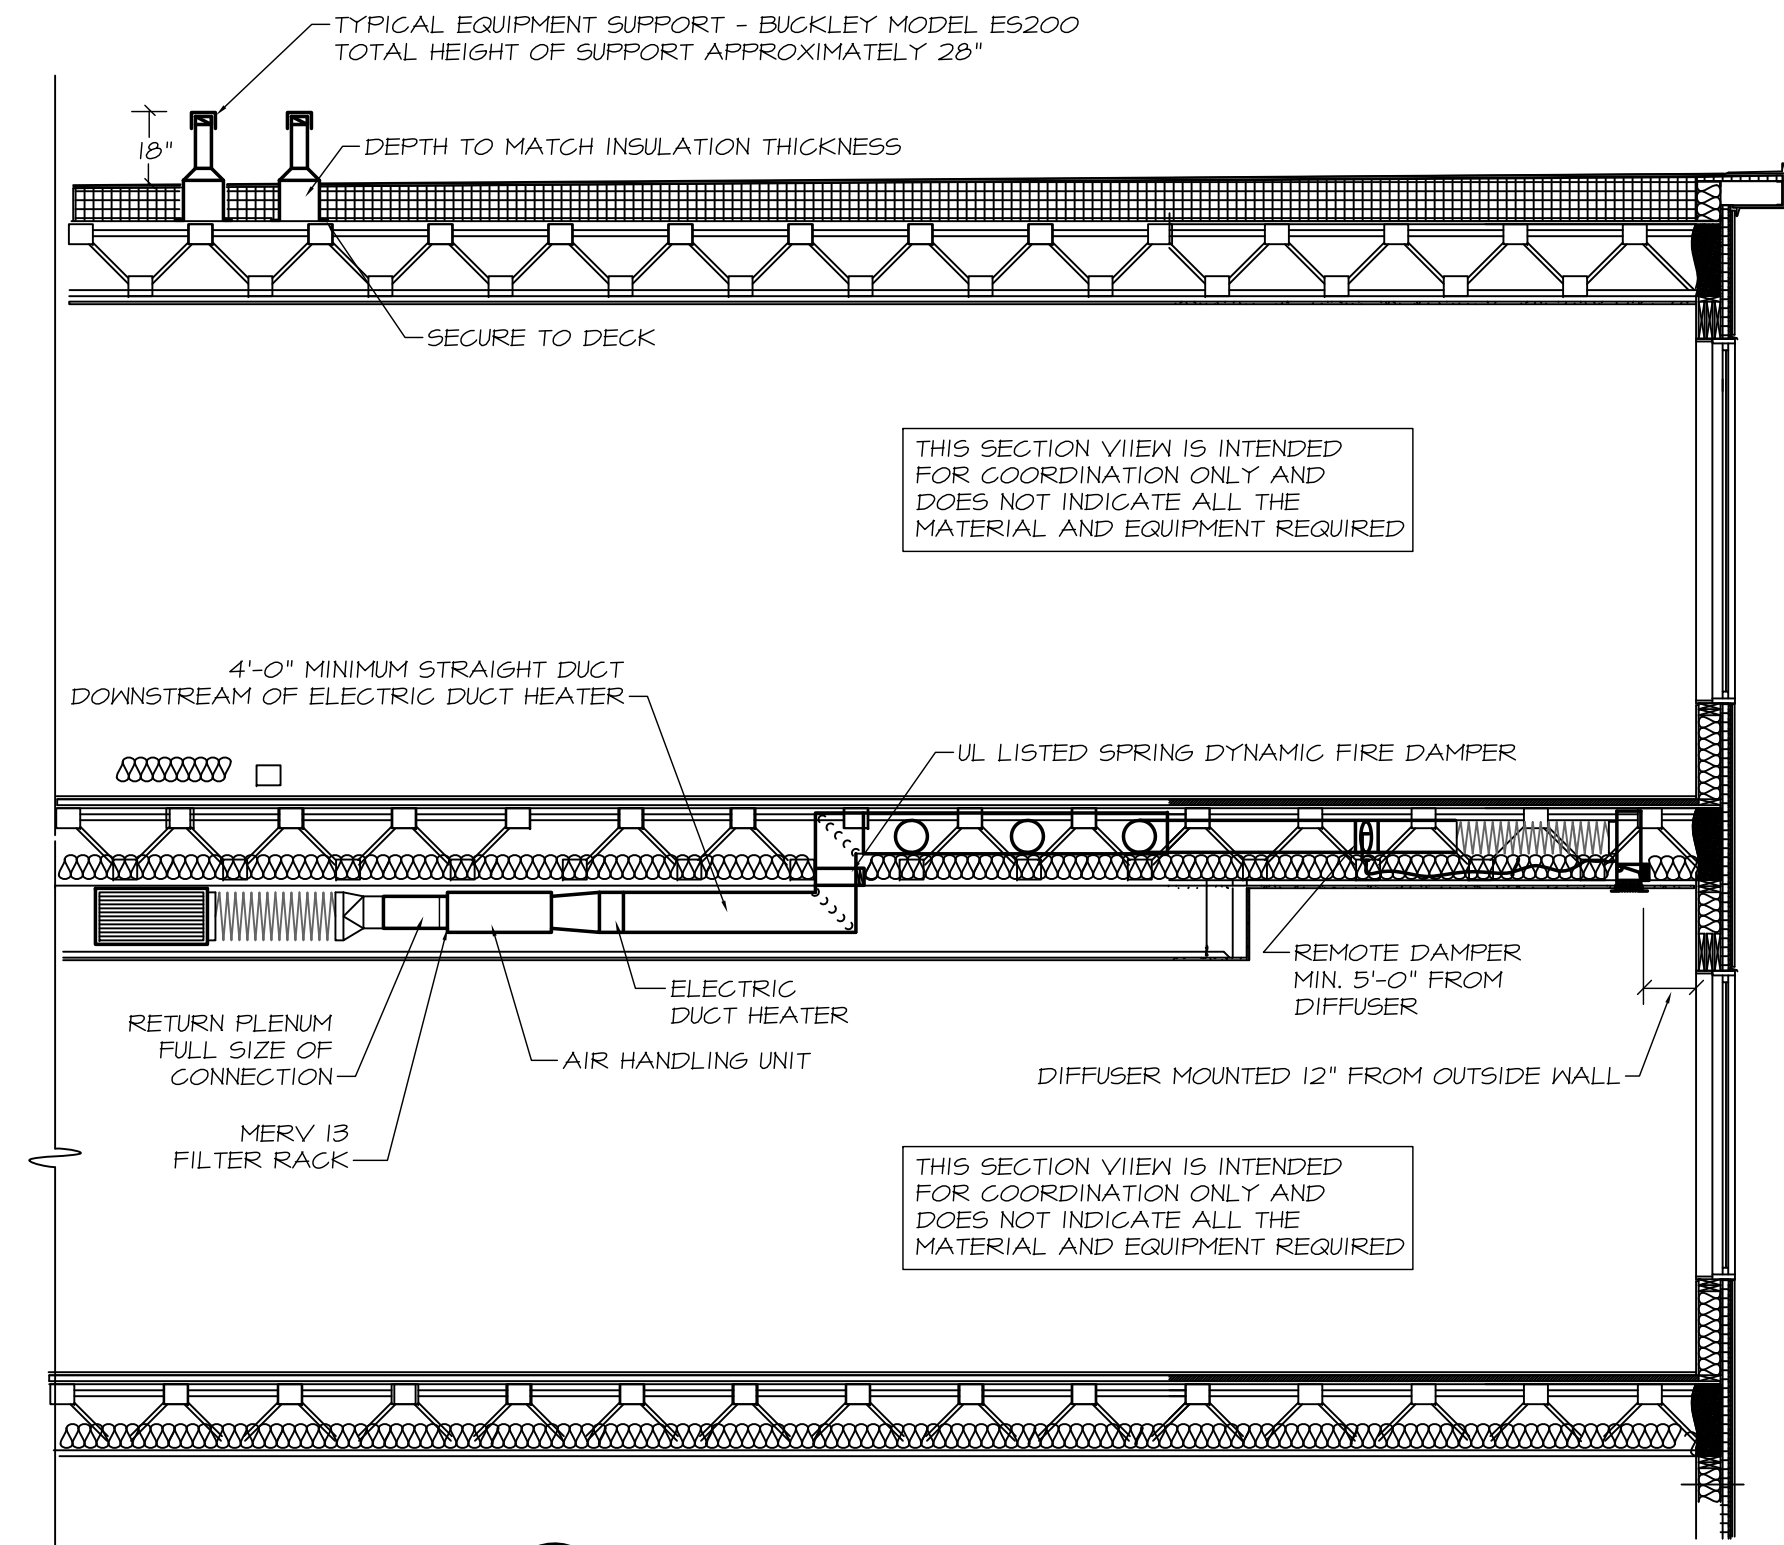

6 COORDINATION SECTION
NO SCALE

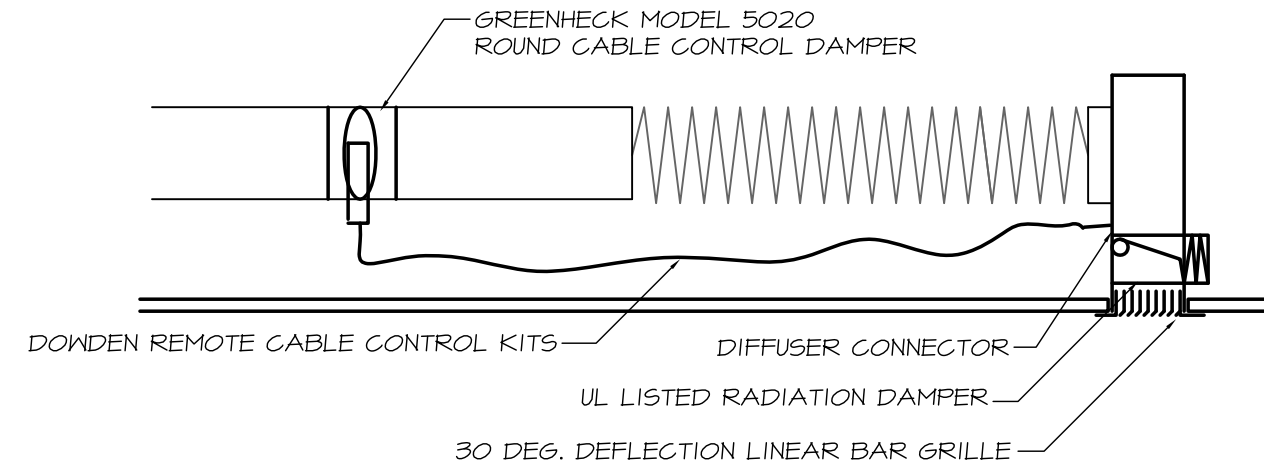

7 REMOTE DAMPER CONNECTION DETAIL
NO SCALE

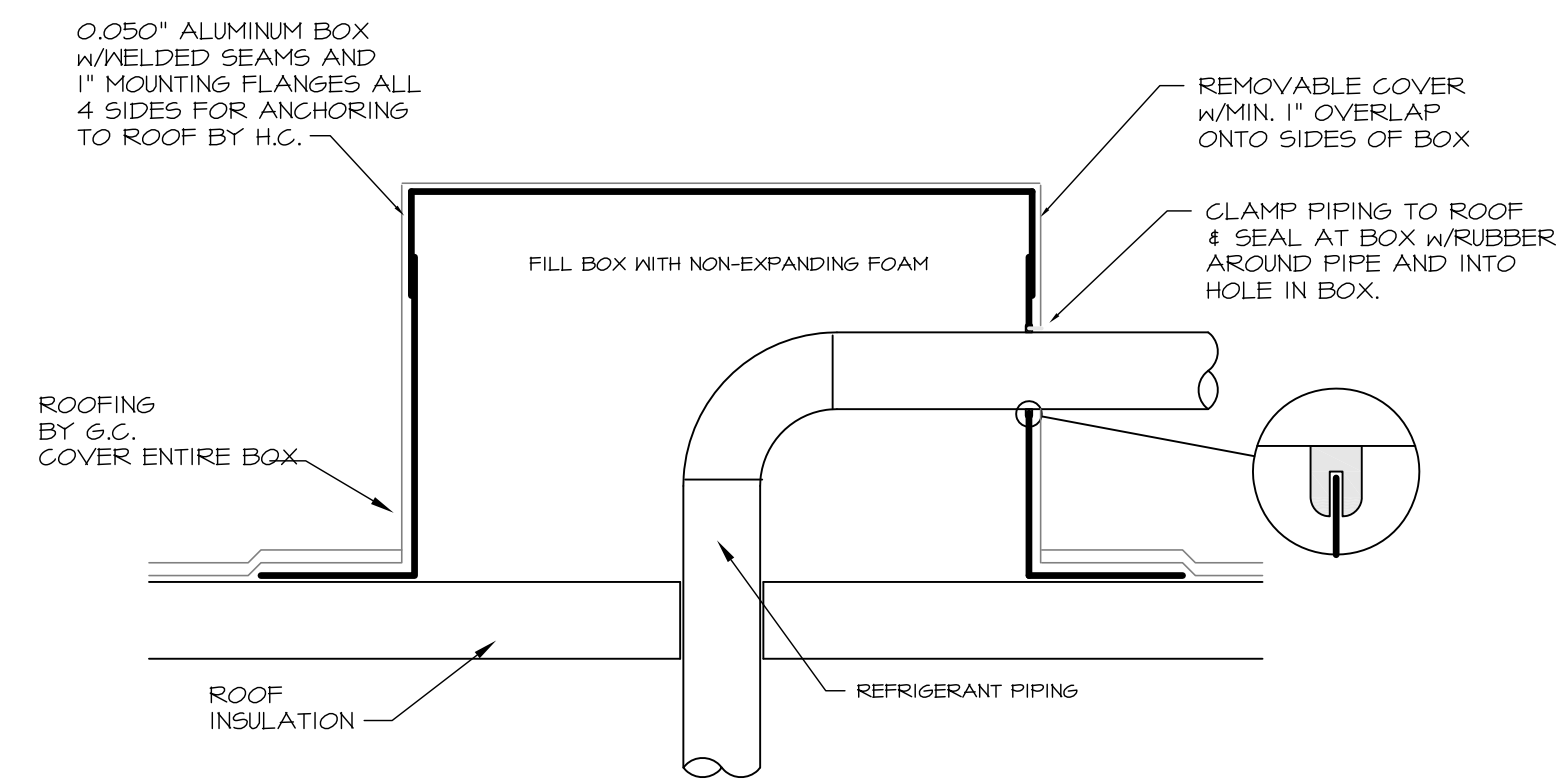

8 PIPING THROUGH ROOF
NO SCALE

Prepared For:	118 on Munjoy Hill, LLC 118 CONGRESS STREET PORTLAND, ME 04101
Consulting Engineer:	 MECHANICAL SYSTEMS ENGINEERS 10 FOREST FALLS DRIVE ROYAL NOVER CENTER PORTLAND, ME 04101 (207) 772-4056 FACBOOK: MECHANICAL SYSTEMS ENGINEERS © COPYRIGHT 2014
Architect:	ARCHETYPE architects 48 Union Wharf Portland, Maine 04101 (207) 772-6022 Fax (207) 772-4056
Project:	118 ON MUNJOY HILL 118 CONGRESS STREET PORTLAND, MAINE
Revisions:	100% CONSTRUCTION DOCUMENTS
Date:	24 FEB 2014
Scale:	NO SCALE
MECHANICAL DUCT DETAILS	
M11	
MSE PROJECT 1332	