




4A -WALL TYPE 4A - TYP EXTERIOR WALL FL 2-4
1 1/2" = 1'-0"

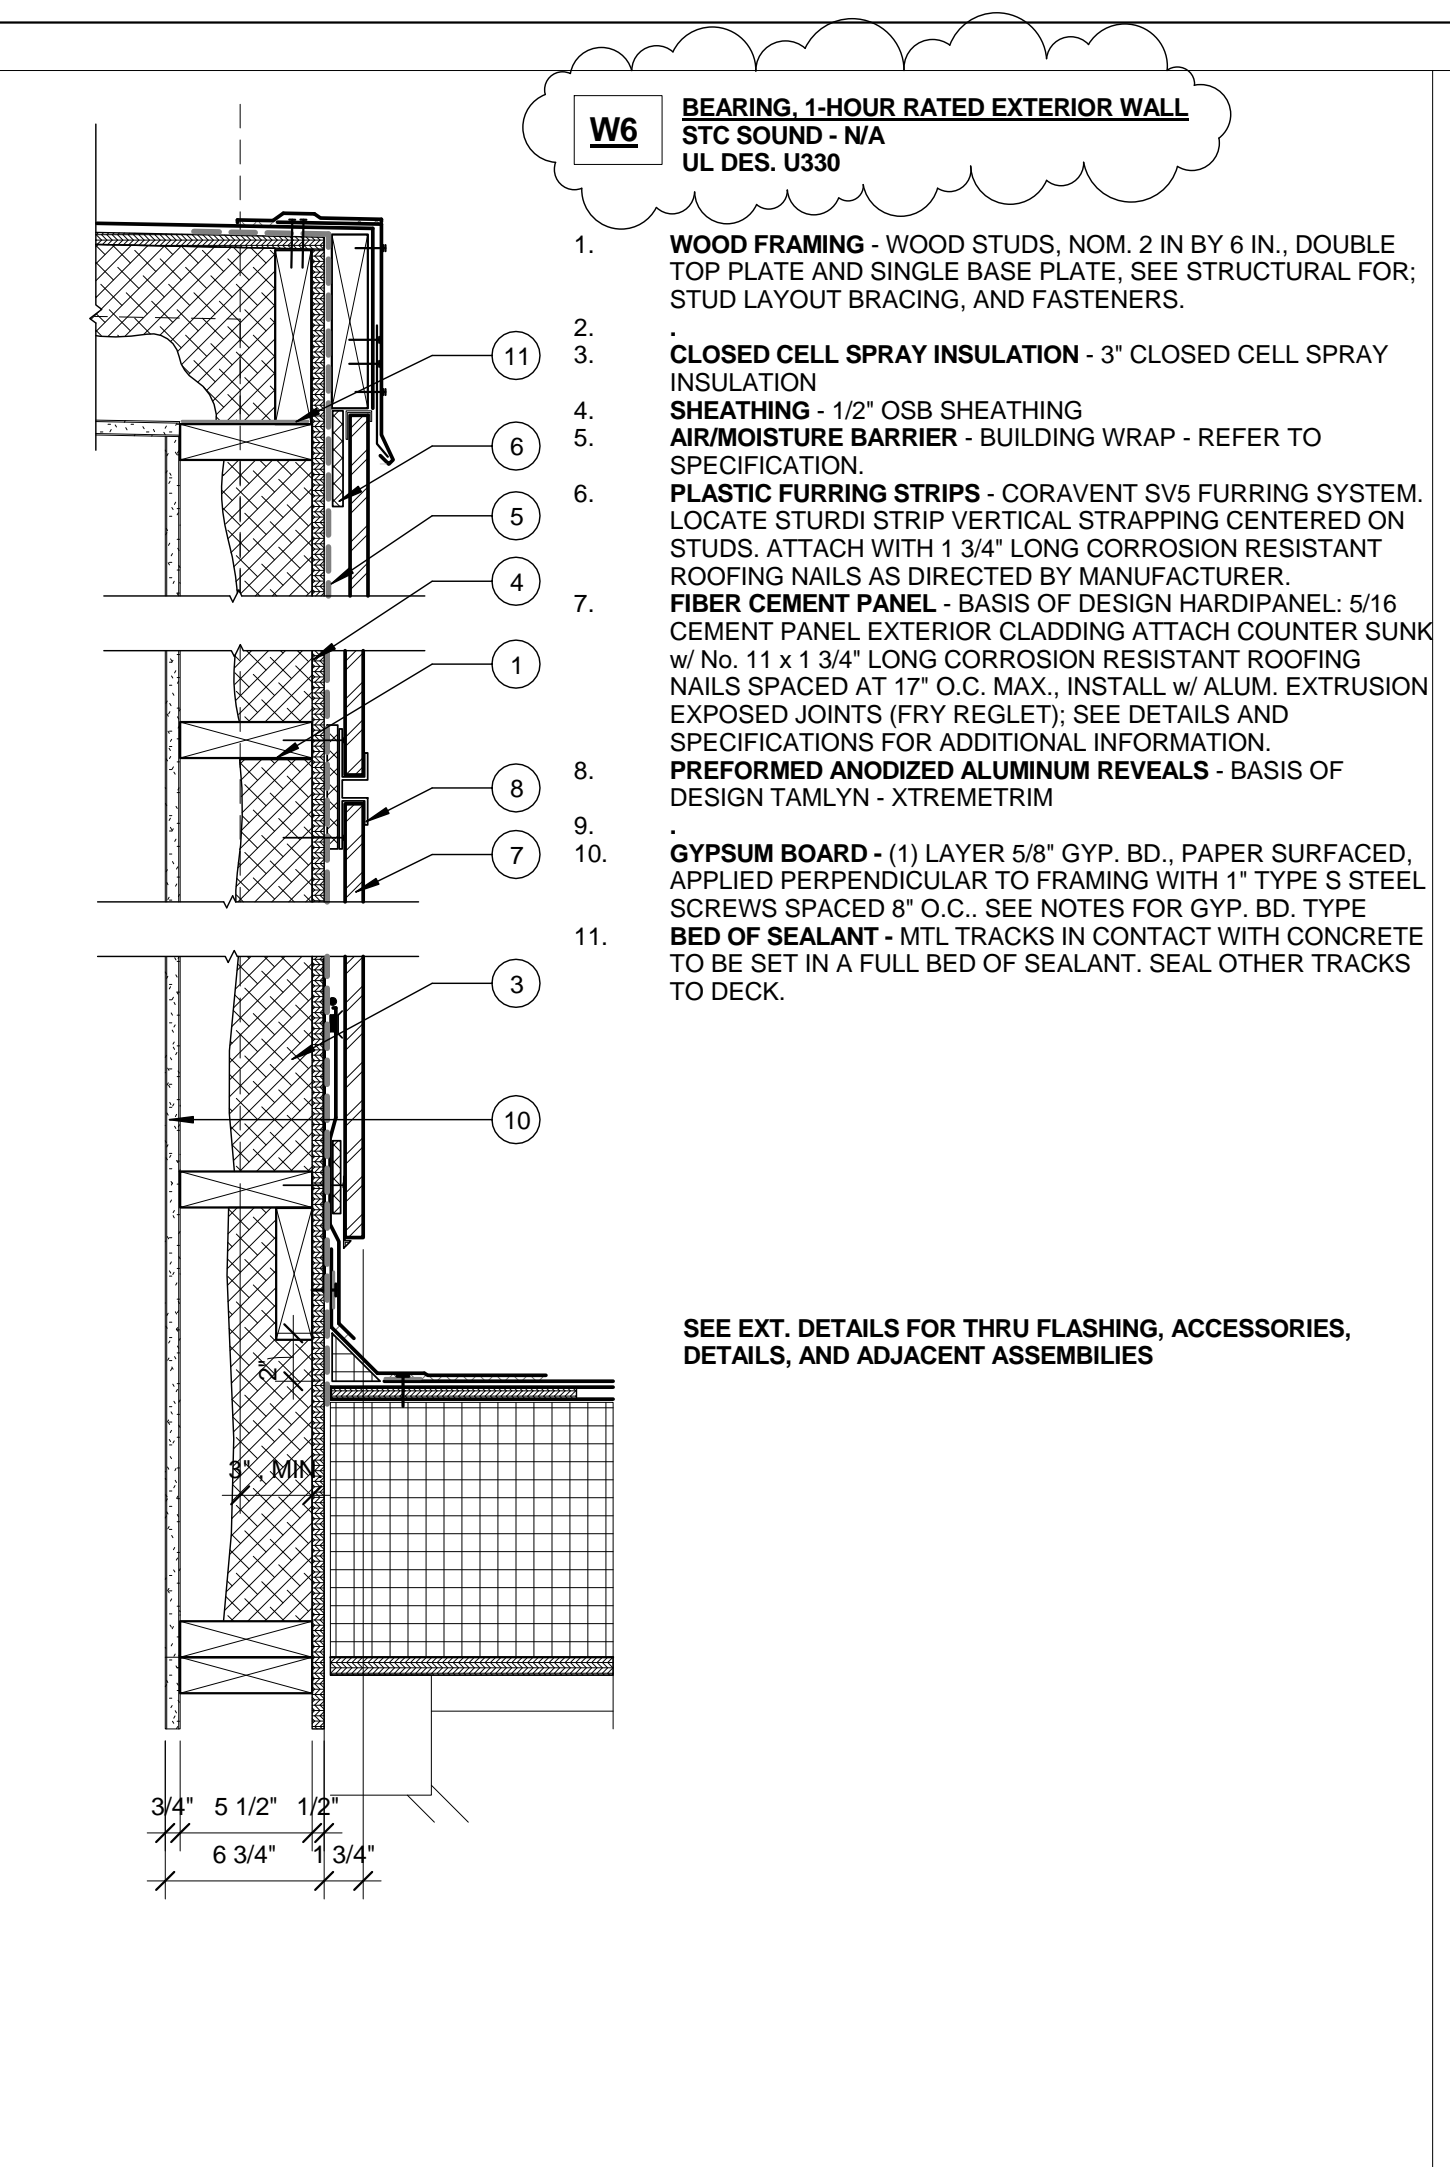


6 -WALL TYPE 6 - TYPICAL DOG HOUSE
1 1/2" = 1'-0"

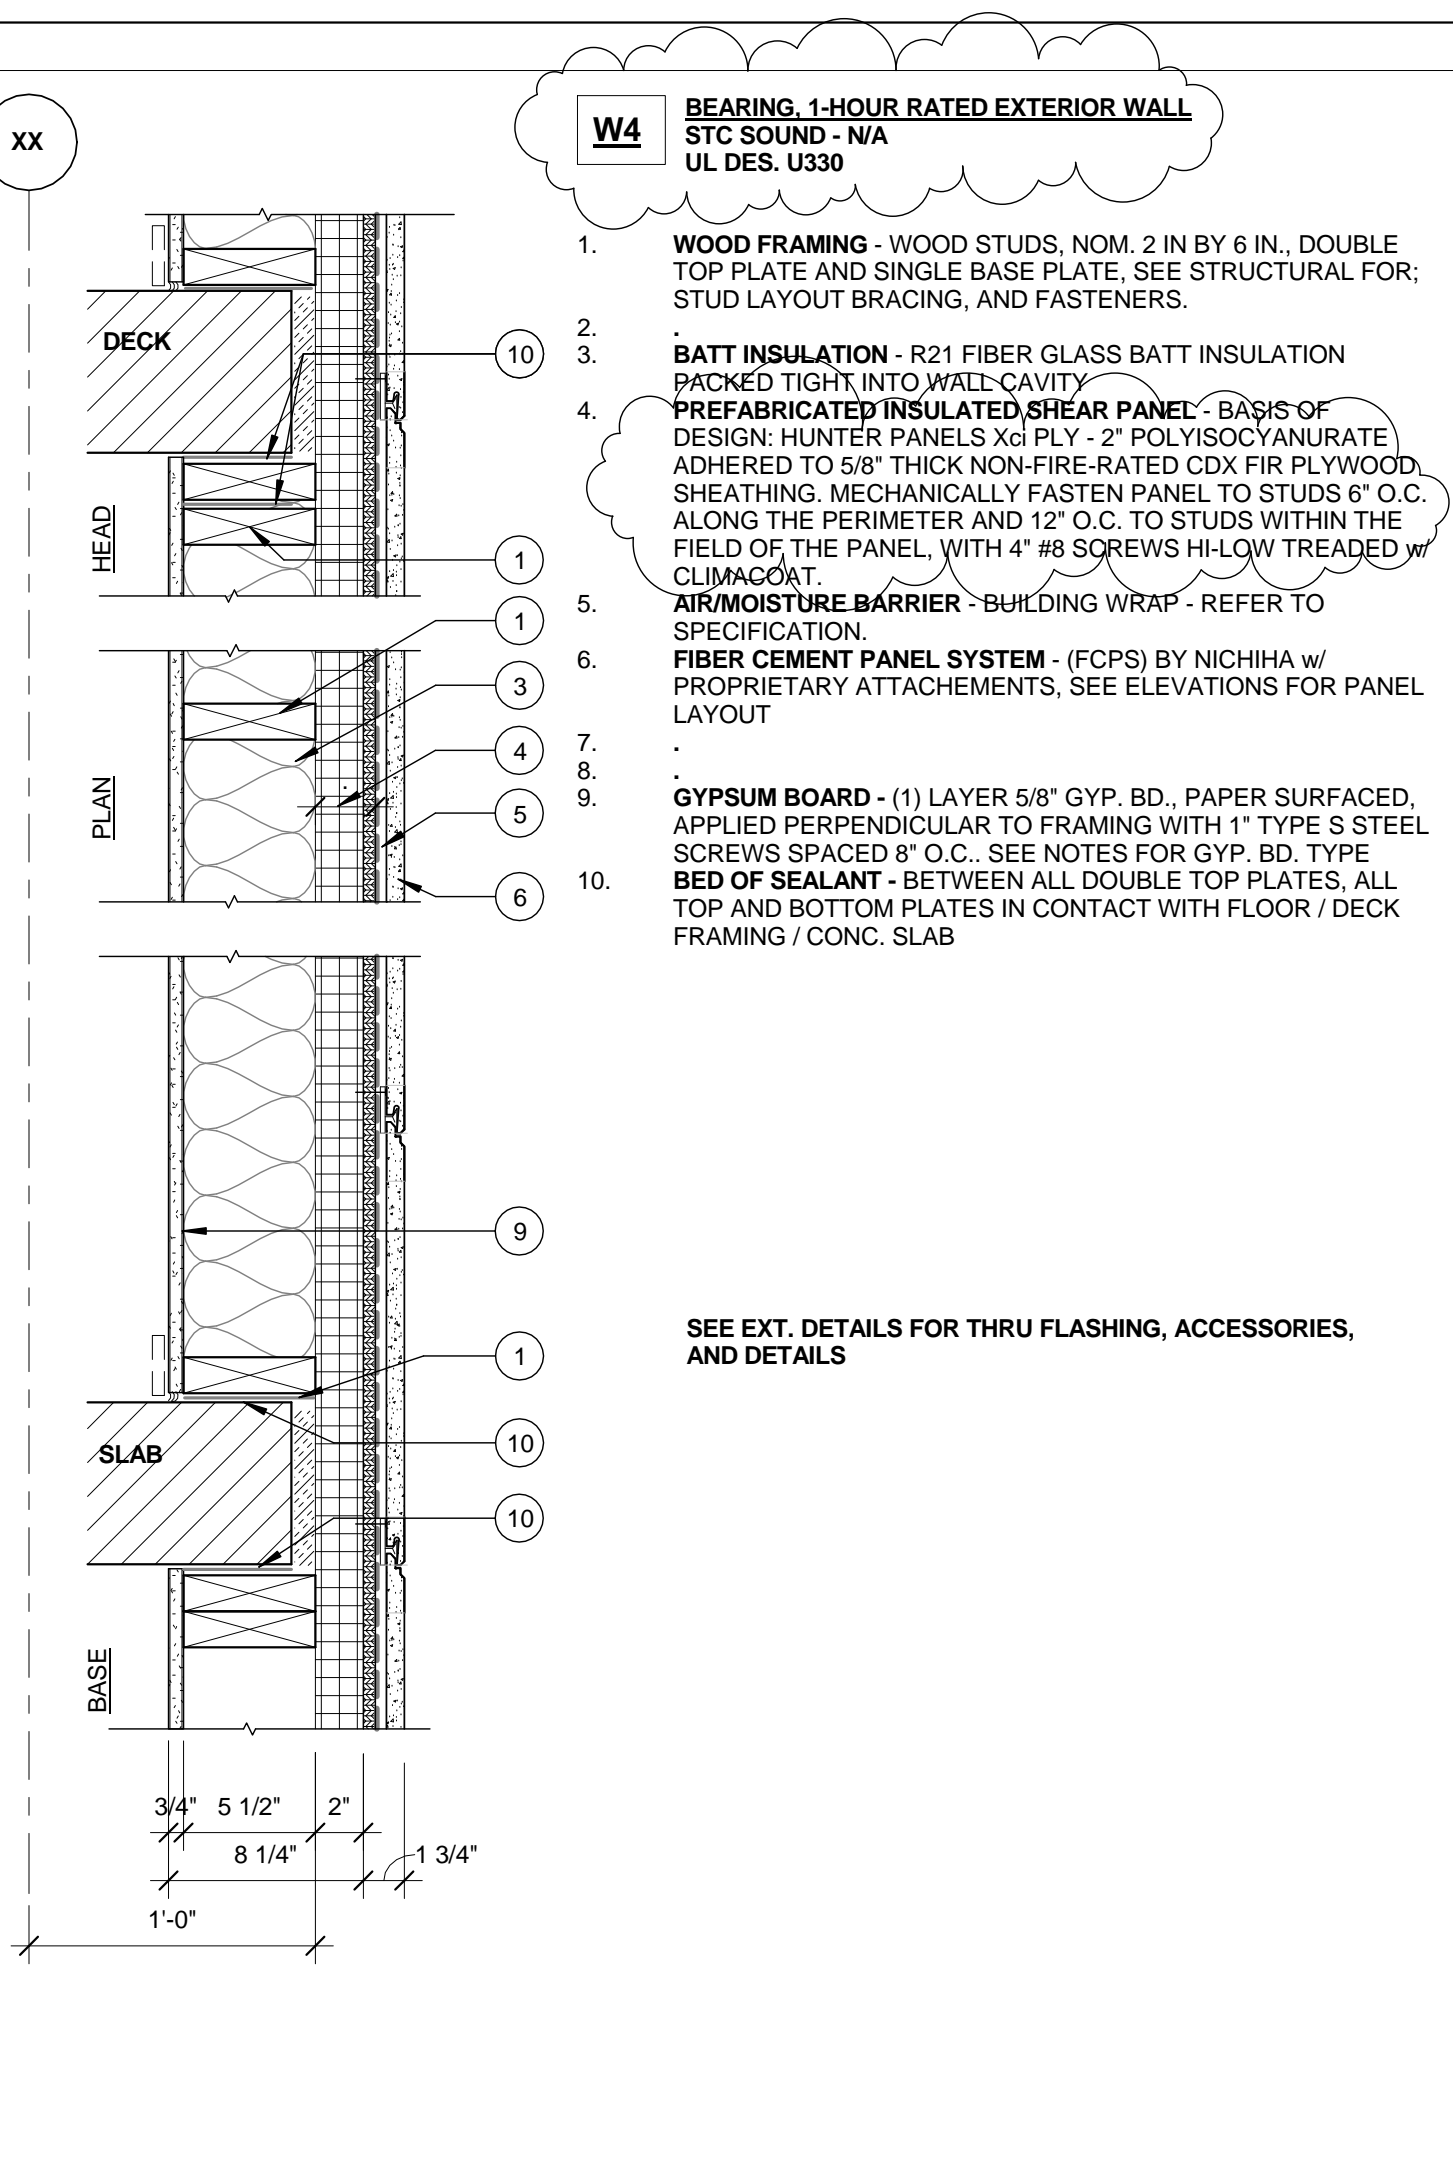


4 -WALL TYPE 4 - TYP EXTERIOR WALL FL 2-4
1 1/2" = 1'-0"

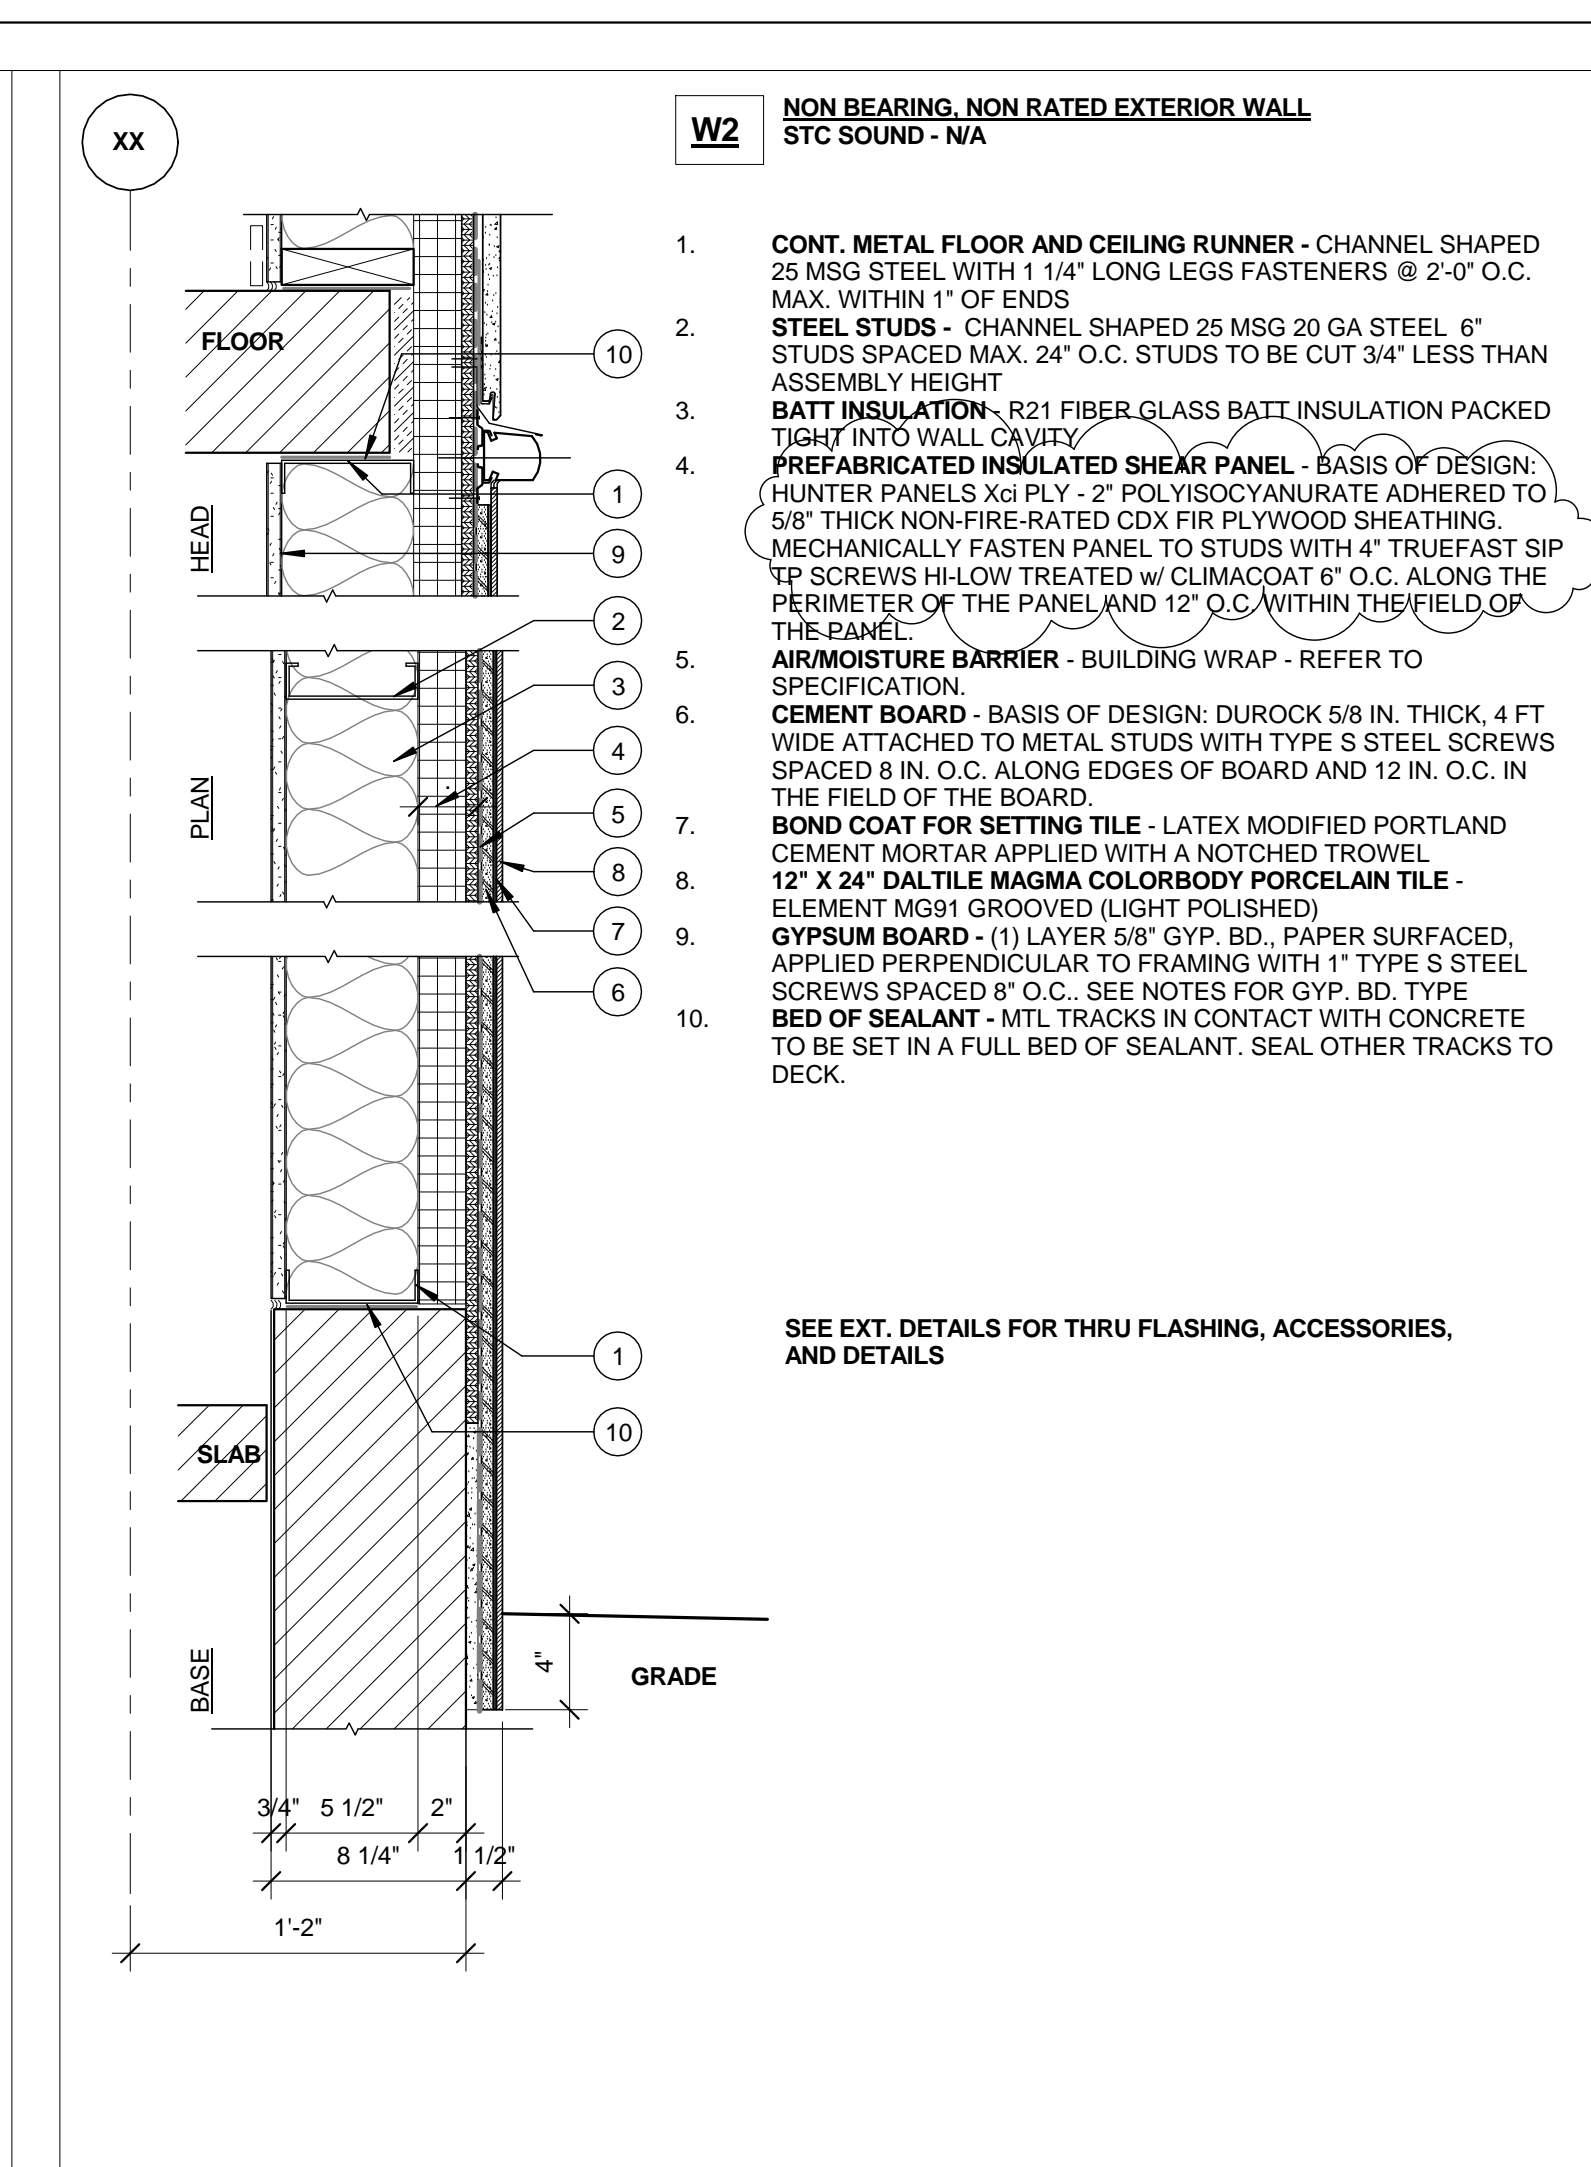


2 -WALL TYPE 2 - EXTERIOR WALL - TILED
1 1/2" = 1'-0"

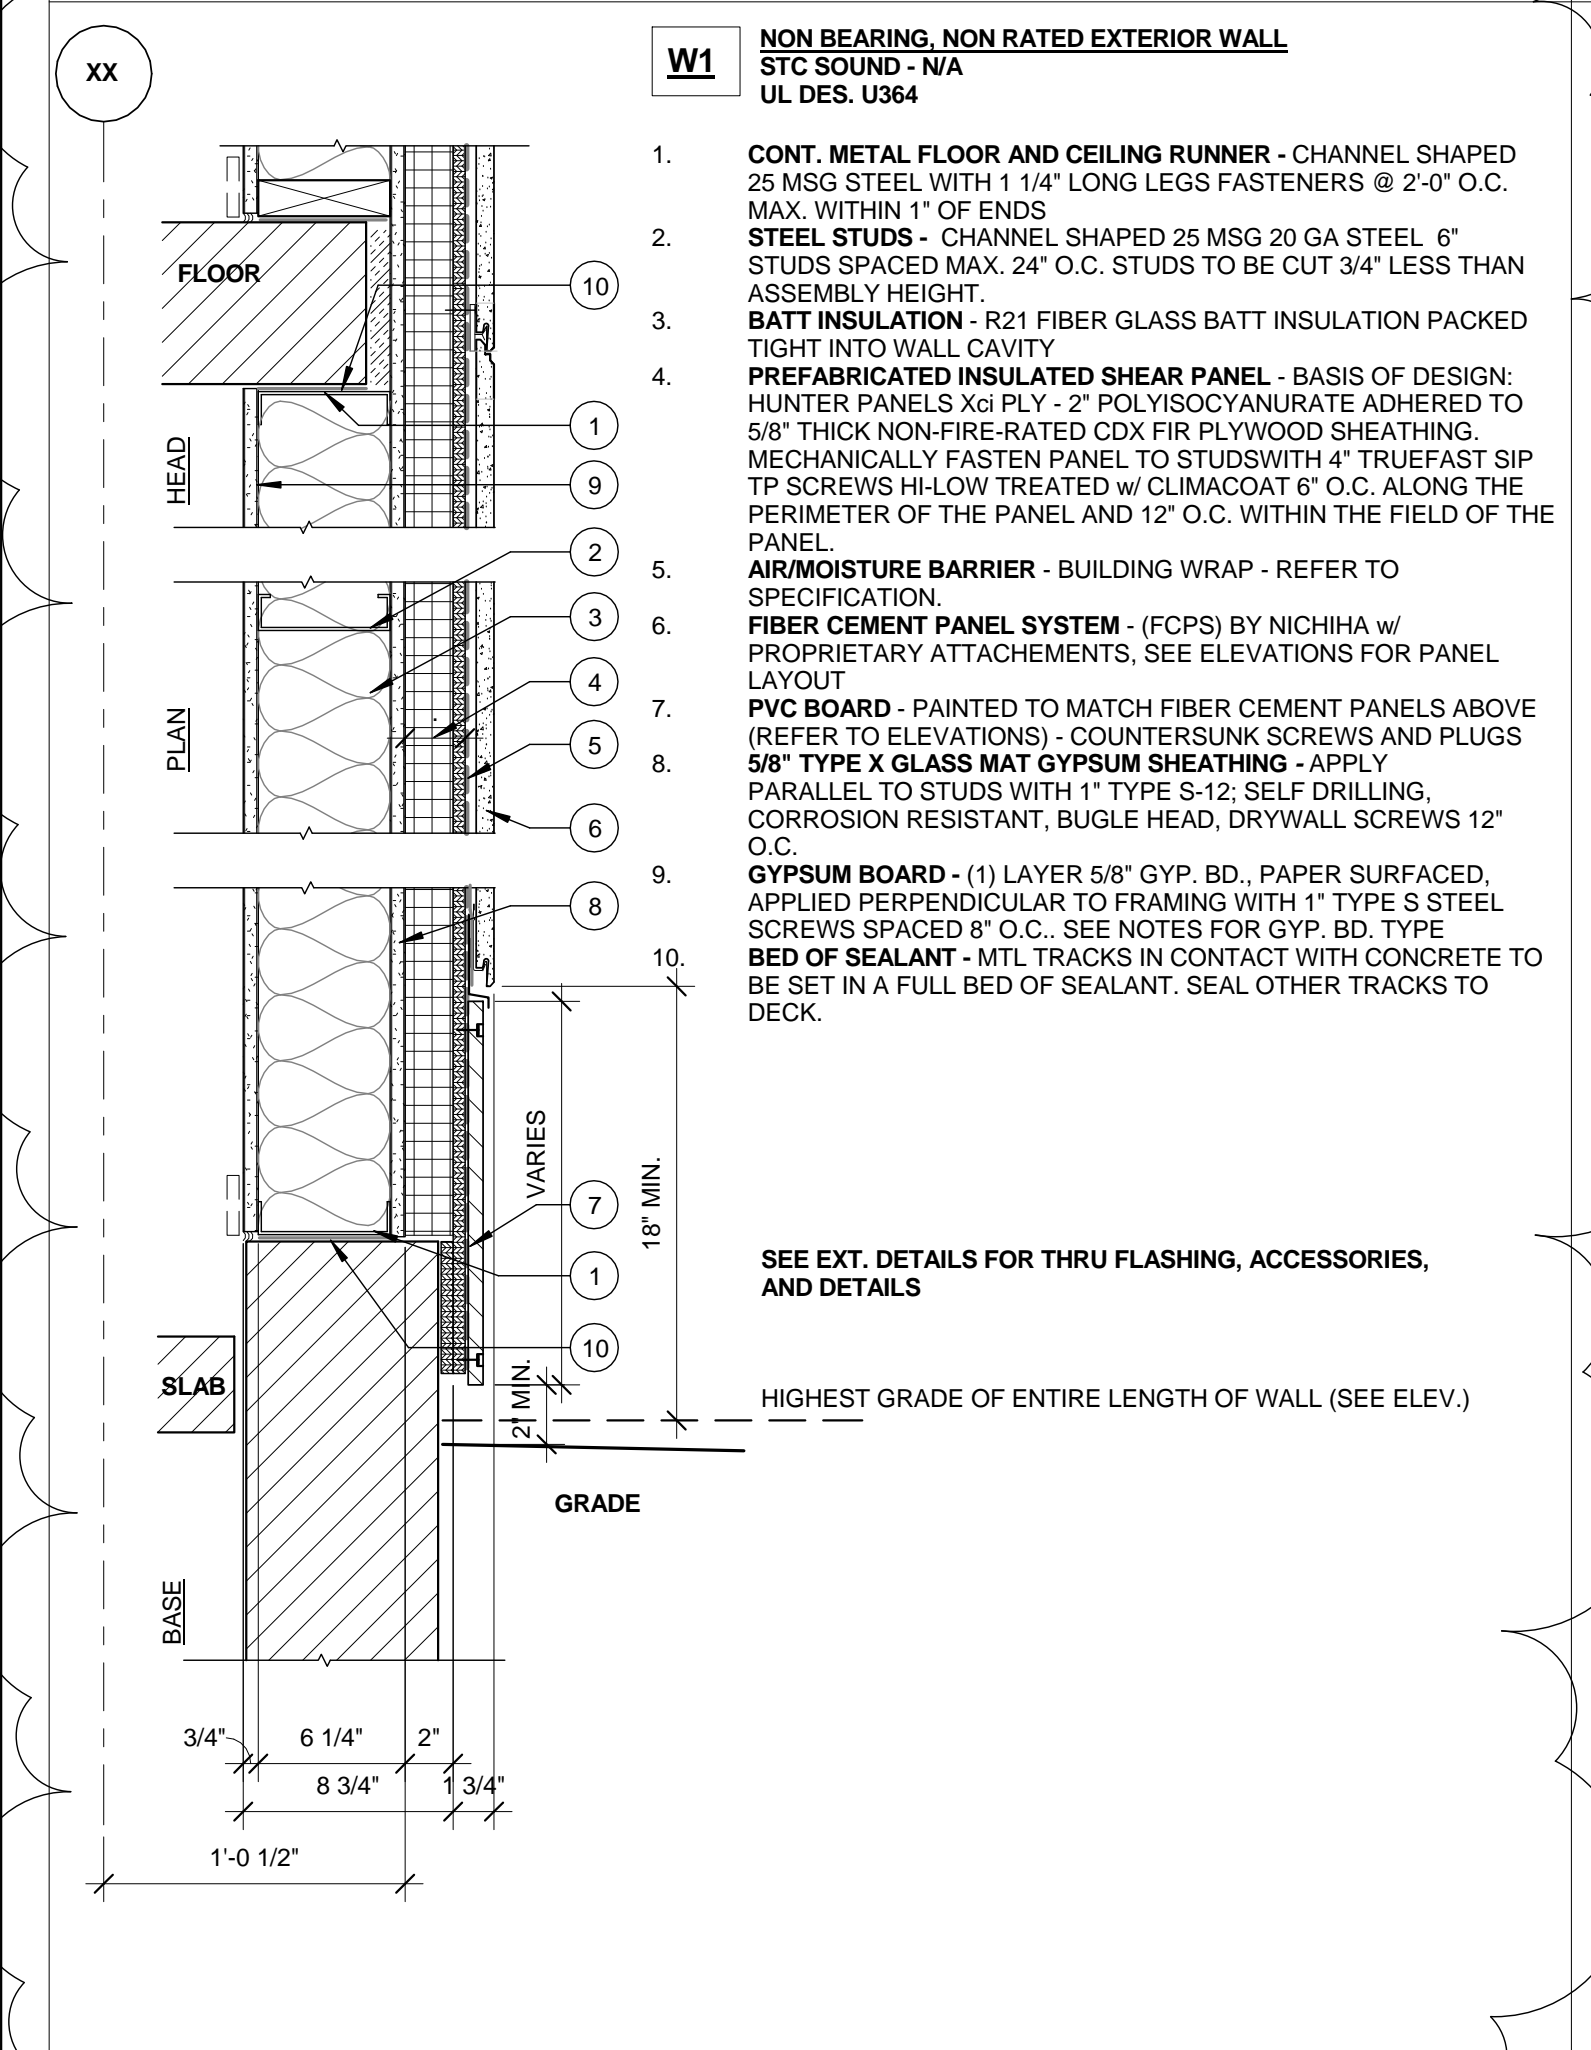


1A -WALL TYPE 1A - TYP EXTERIOR WALL FIRST FL
1 1/2" = 1'-0"

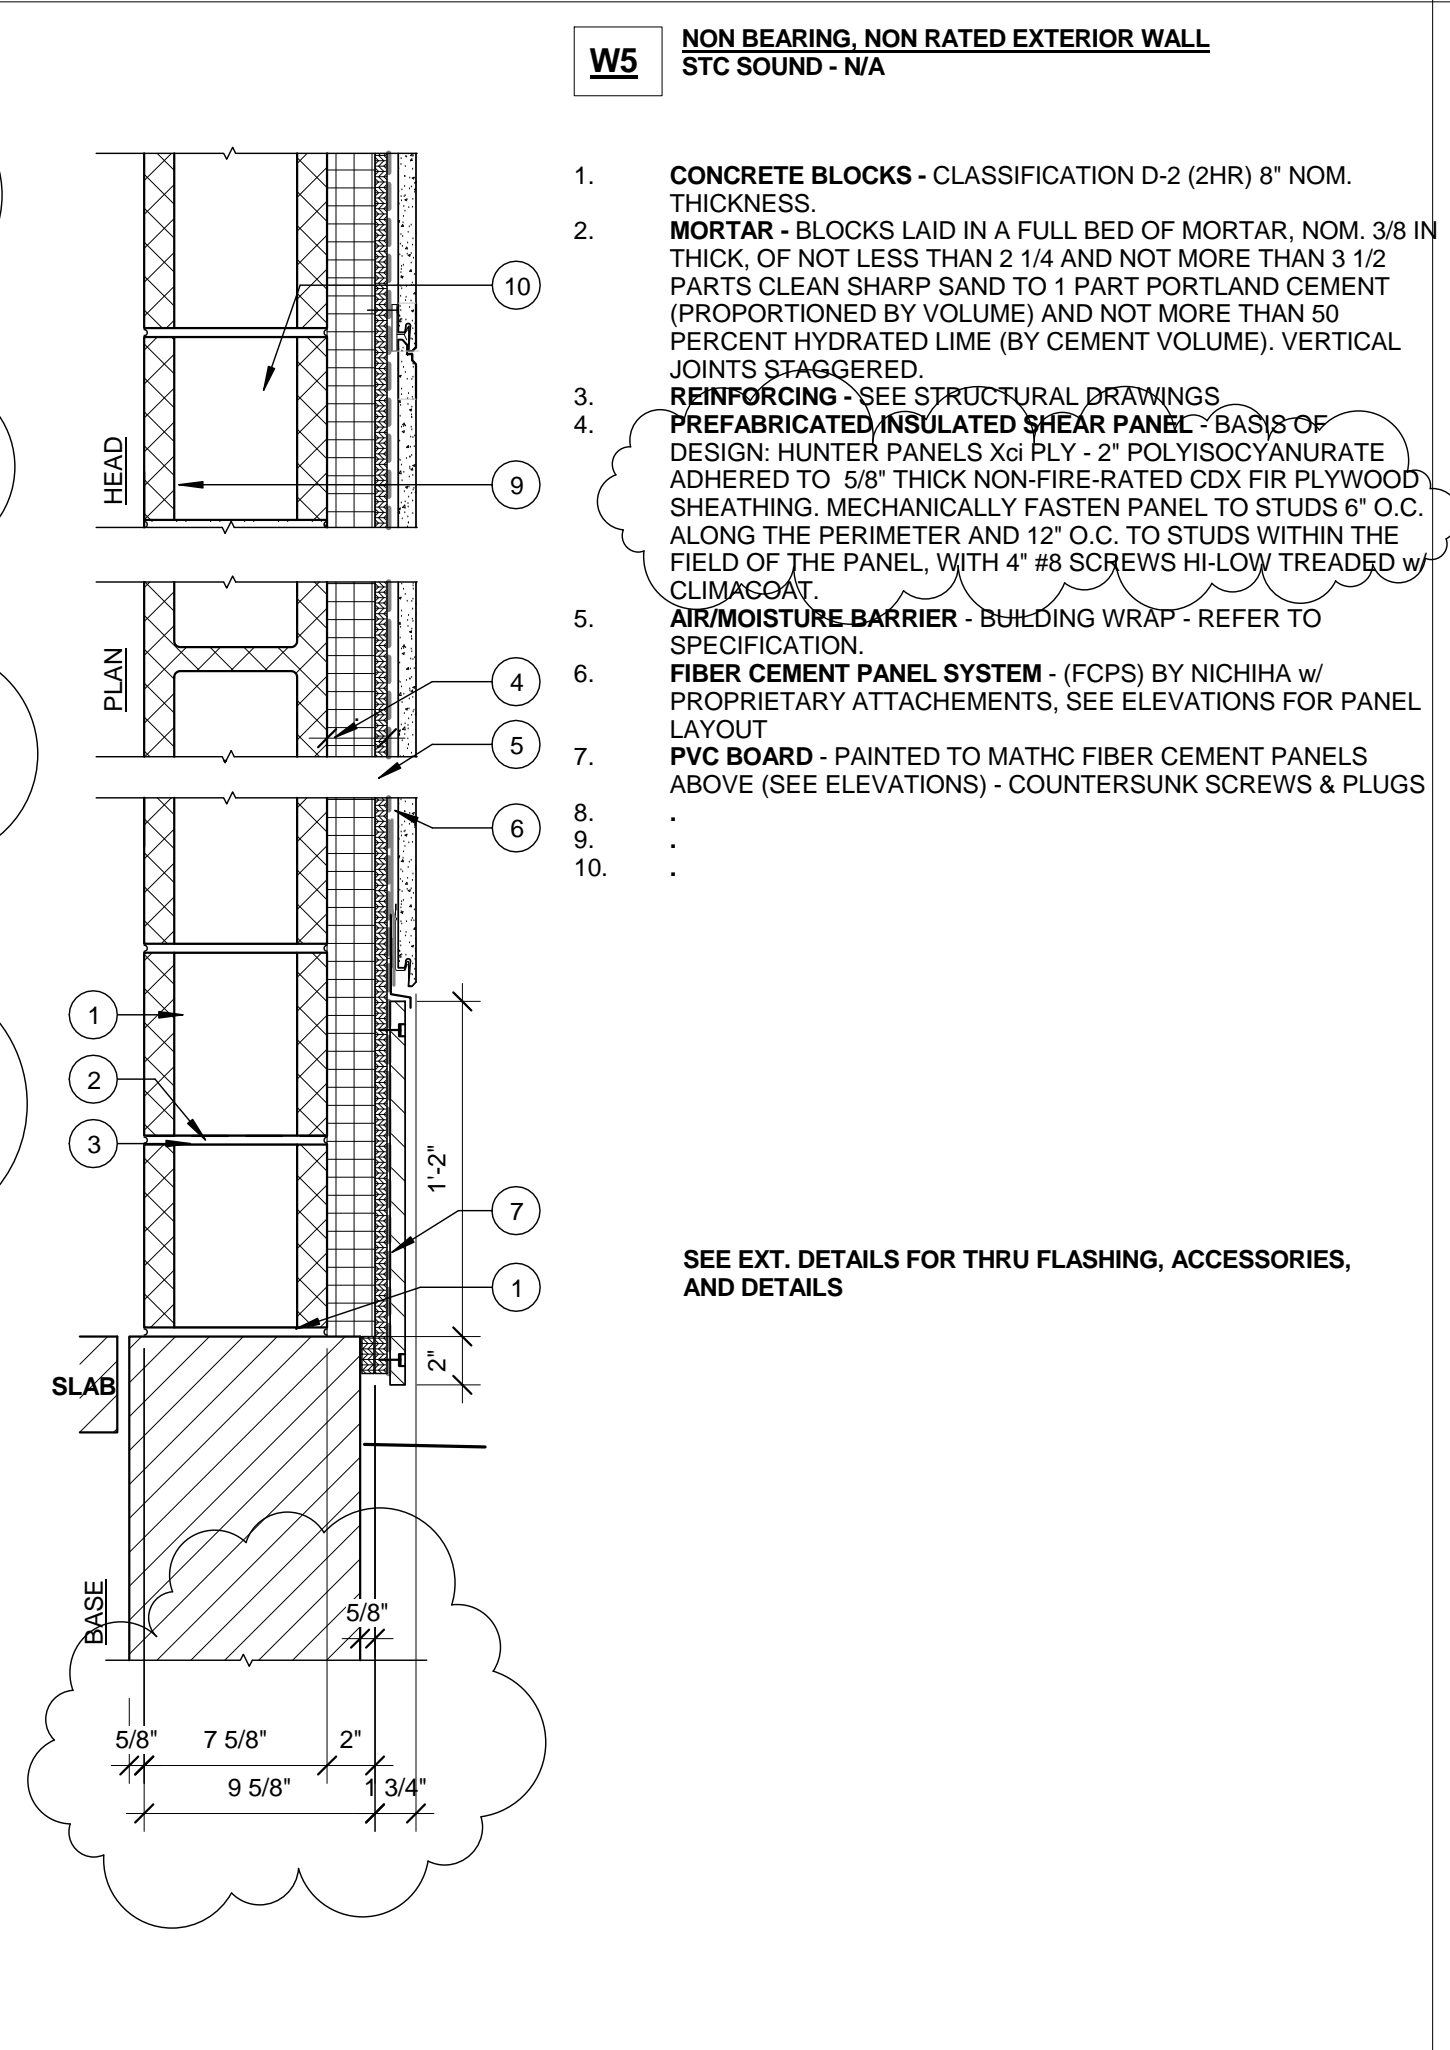

5 -WALL TYPE 5 - EXTERIOR WALL AT STAIR B
1 1/2" = 1'-0"

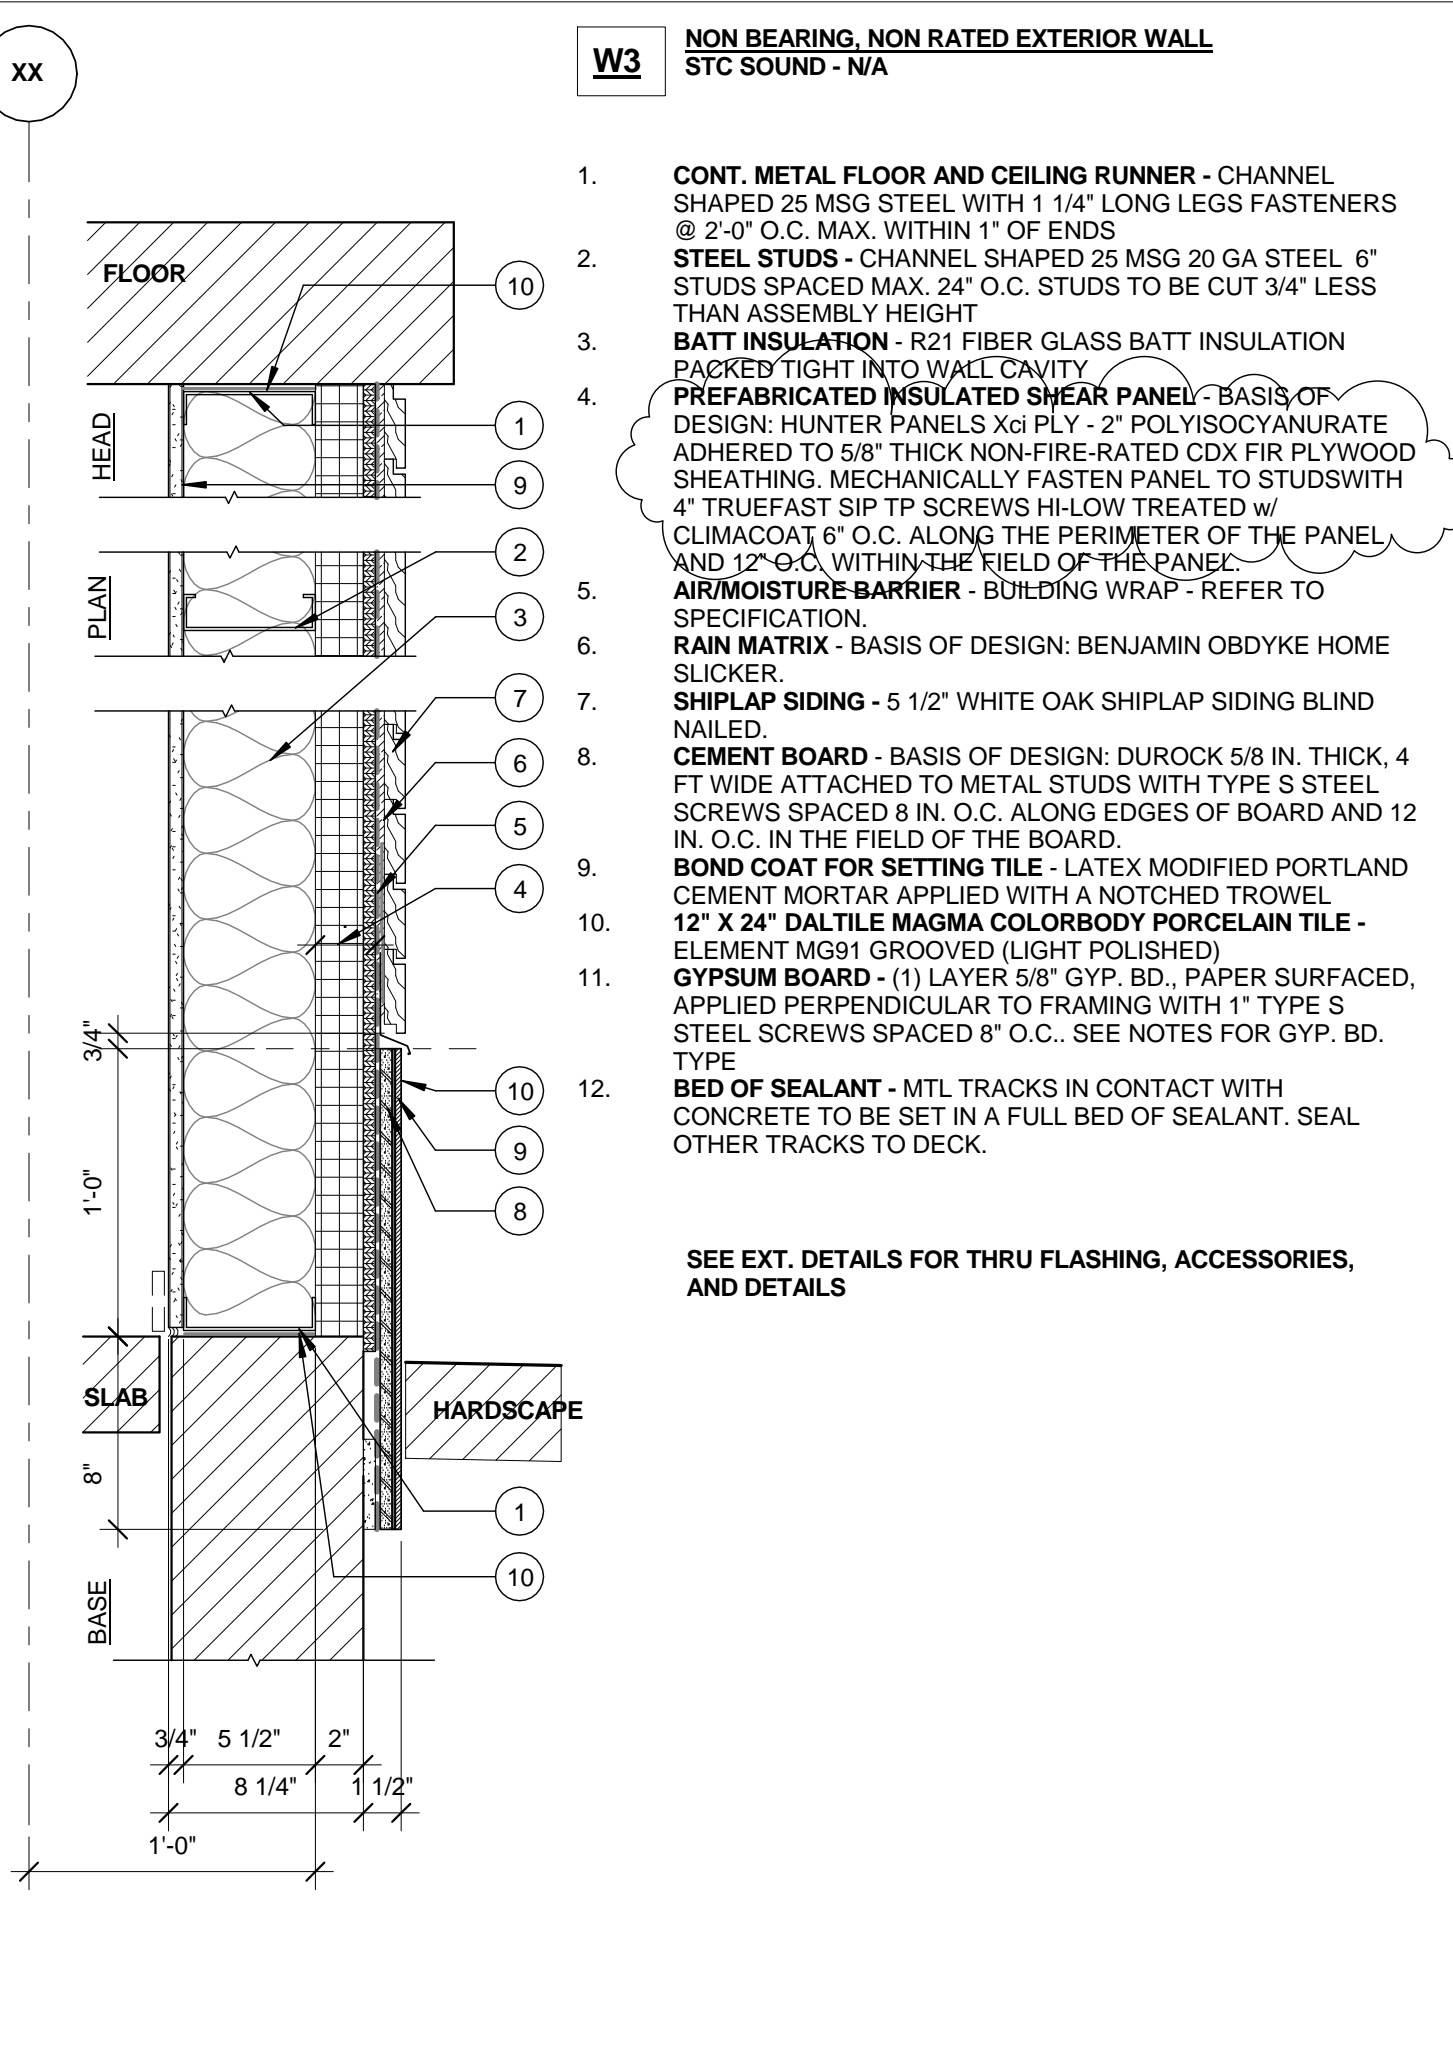

3 -WALL TYPE 3 - EXTERIOR WALL - SHIPLAP WOOD
1 1/2" = 1'-0"

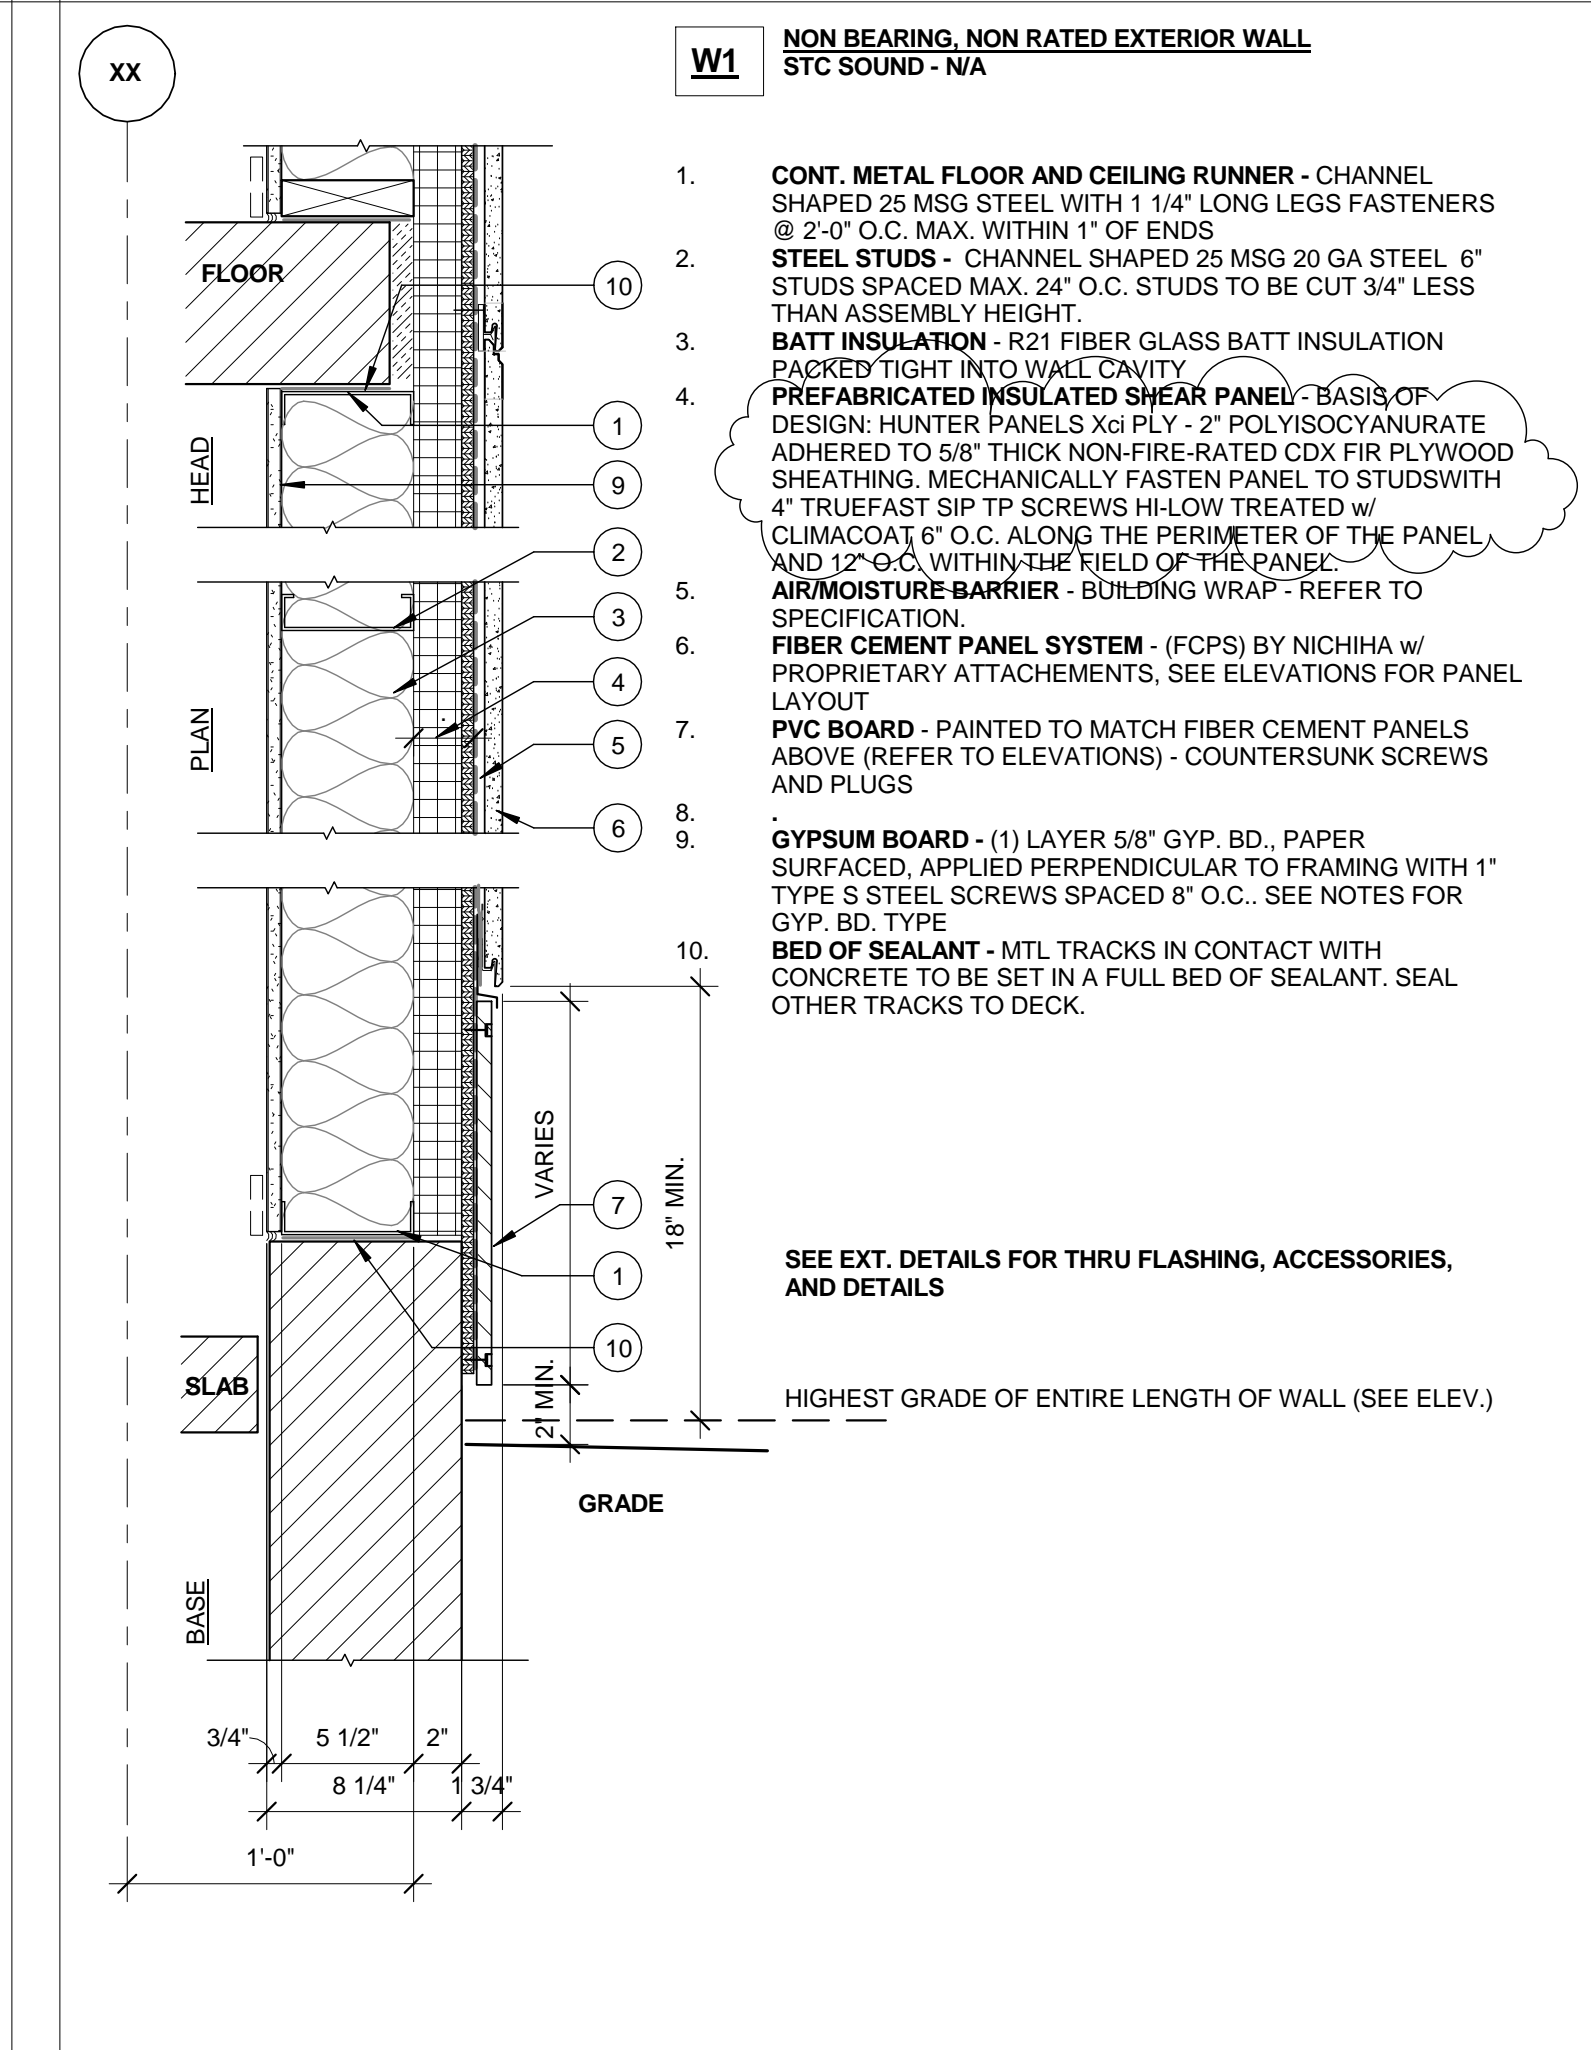

1 -WALL TYPE 1 - TYP EXTERIOR WALL FIRST FL
1 1/2" = 1'-0"

Prepared For: **118 on Munjoy Hill, LLC**
118 CONGRESS STREET
PORTLAND, ME 04101

Consultant: **ARCHETYPE architects**
48 Union Wharf Portland, Maine 04101
(207) 772-6022 Fax (207) 772-4056

Architect: **118 ON MUNJOY HILL**
118 CONGRESS STREET
PORTLAND, MAINE

Project: **118 ON MUNJOY HILL**

Revisions:
3 05-13 POST-BID ADDENDUM

Date: **15 MAY 2014**

Scale: **1 1/2" = 1'-0"**

WALL TYPES

A4.01