

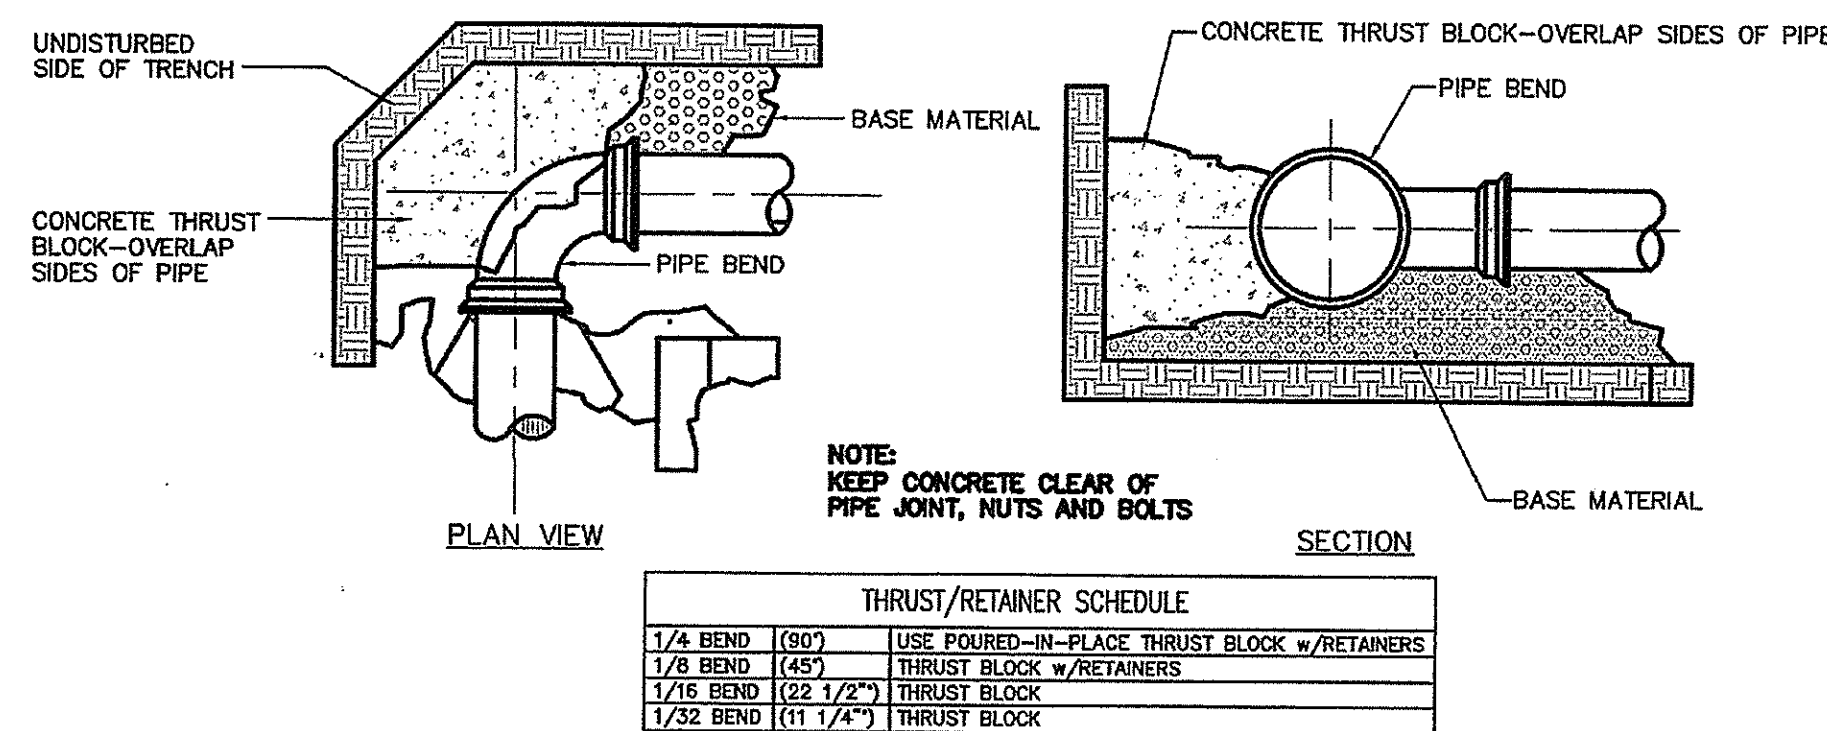


Date: 05/16/14

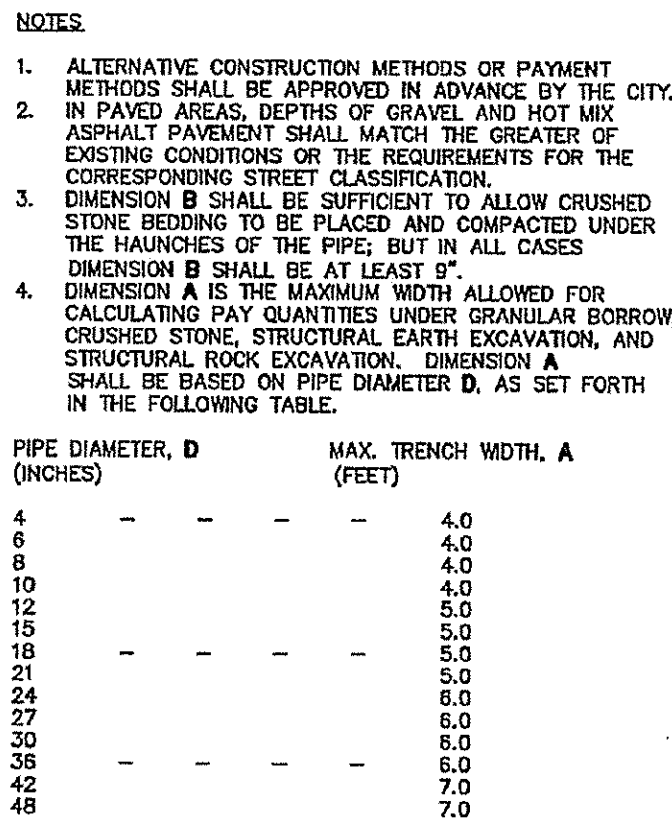


APWA UNIFORM COLOR CODE:	
WHITE	PROPOSED EXCAVATION
PINK	TEMPORARY SURVEY MARKINGS
RED	ELECTRIC POWER LINES, CABLES, CONDUIT AND LIGHTING CABLES
YELLOW	GAS, OIL, STEAM, PETROLEUM OR GASEOUS MATERIALS
ORANGE	CATASTROPHIC ALARM OR SIGNAL LINES, CABLES OR CONDUIT
BLUE	POTABLE WATER
PURPLE	RECLAIMED WATER, IRRIGATION AND SLURRY LINES
GREEN	SEWERS AND DRAIN LINES

NOT TO SCALE

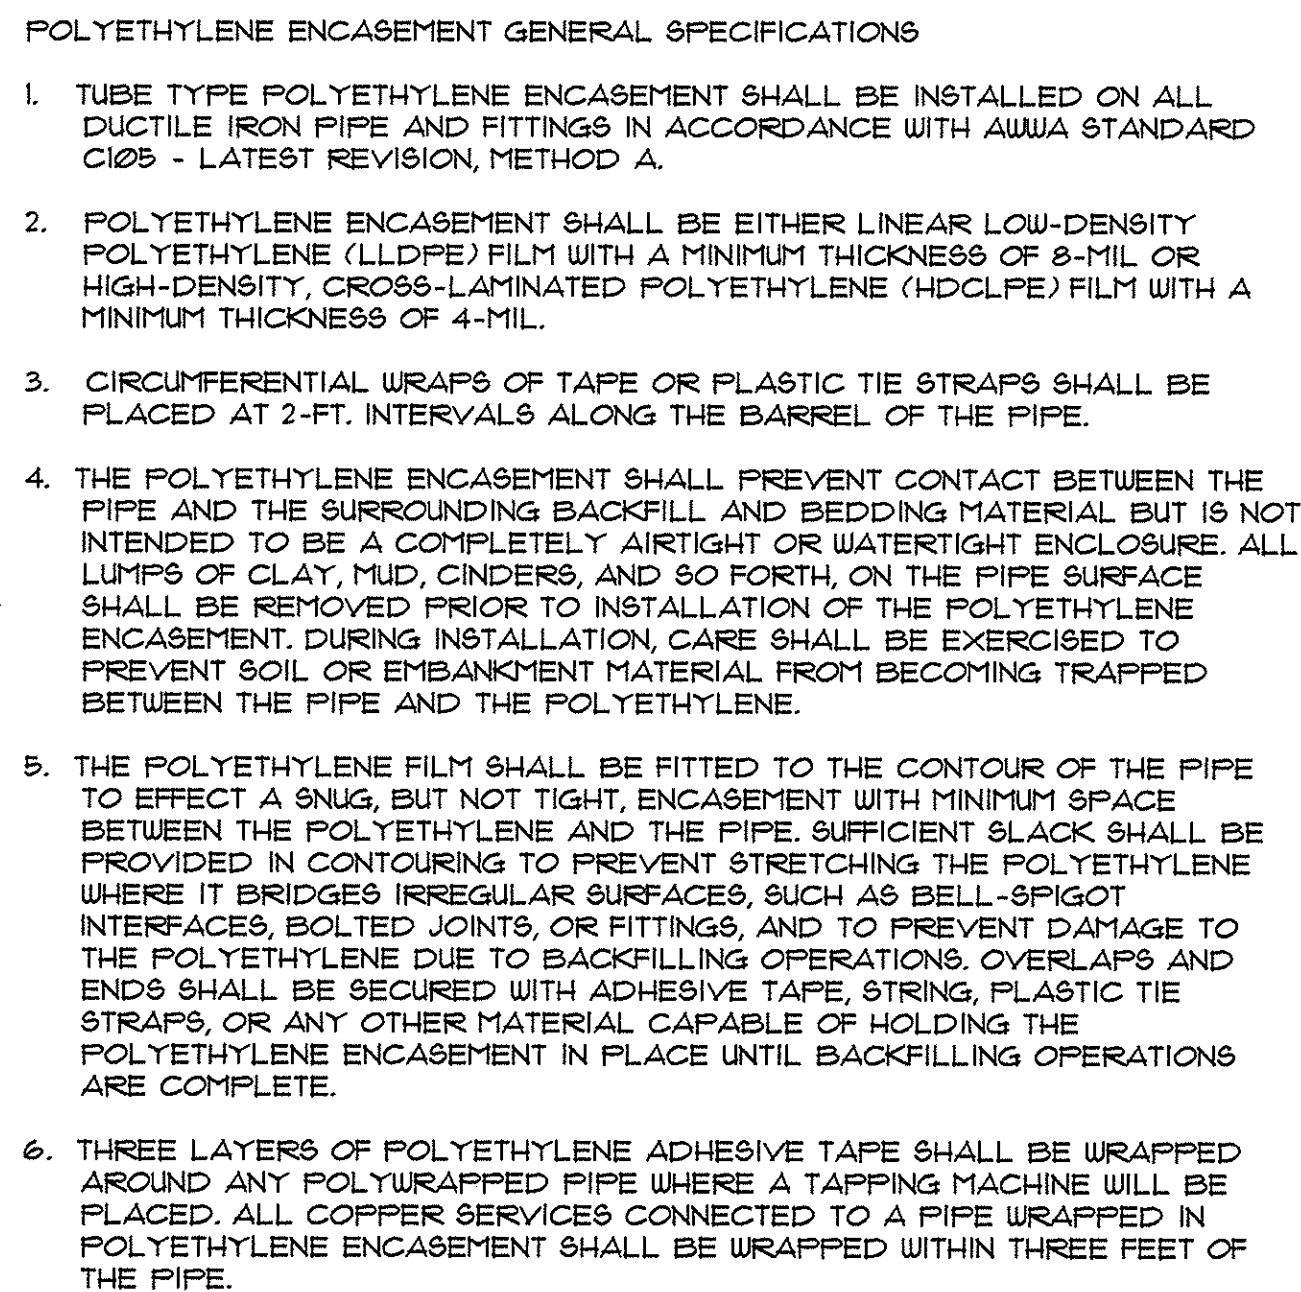

NOT TO SCALE

NOT TO SCALE


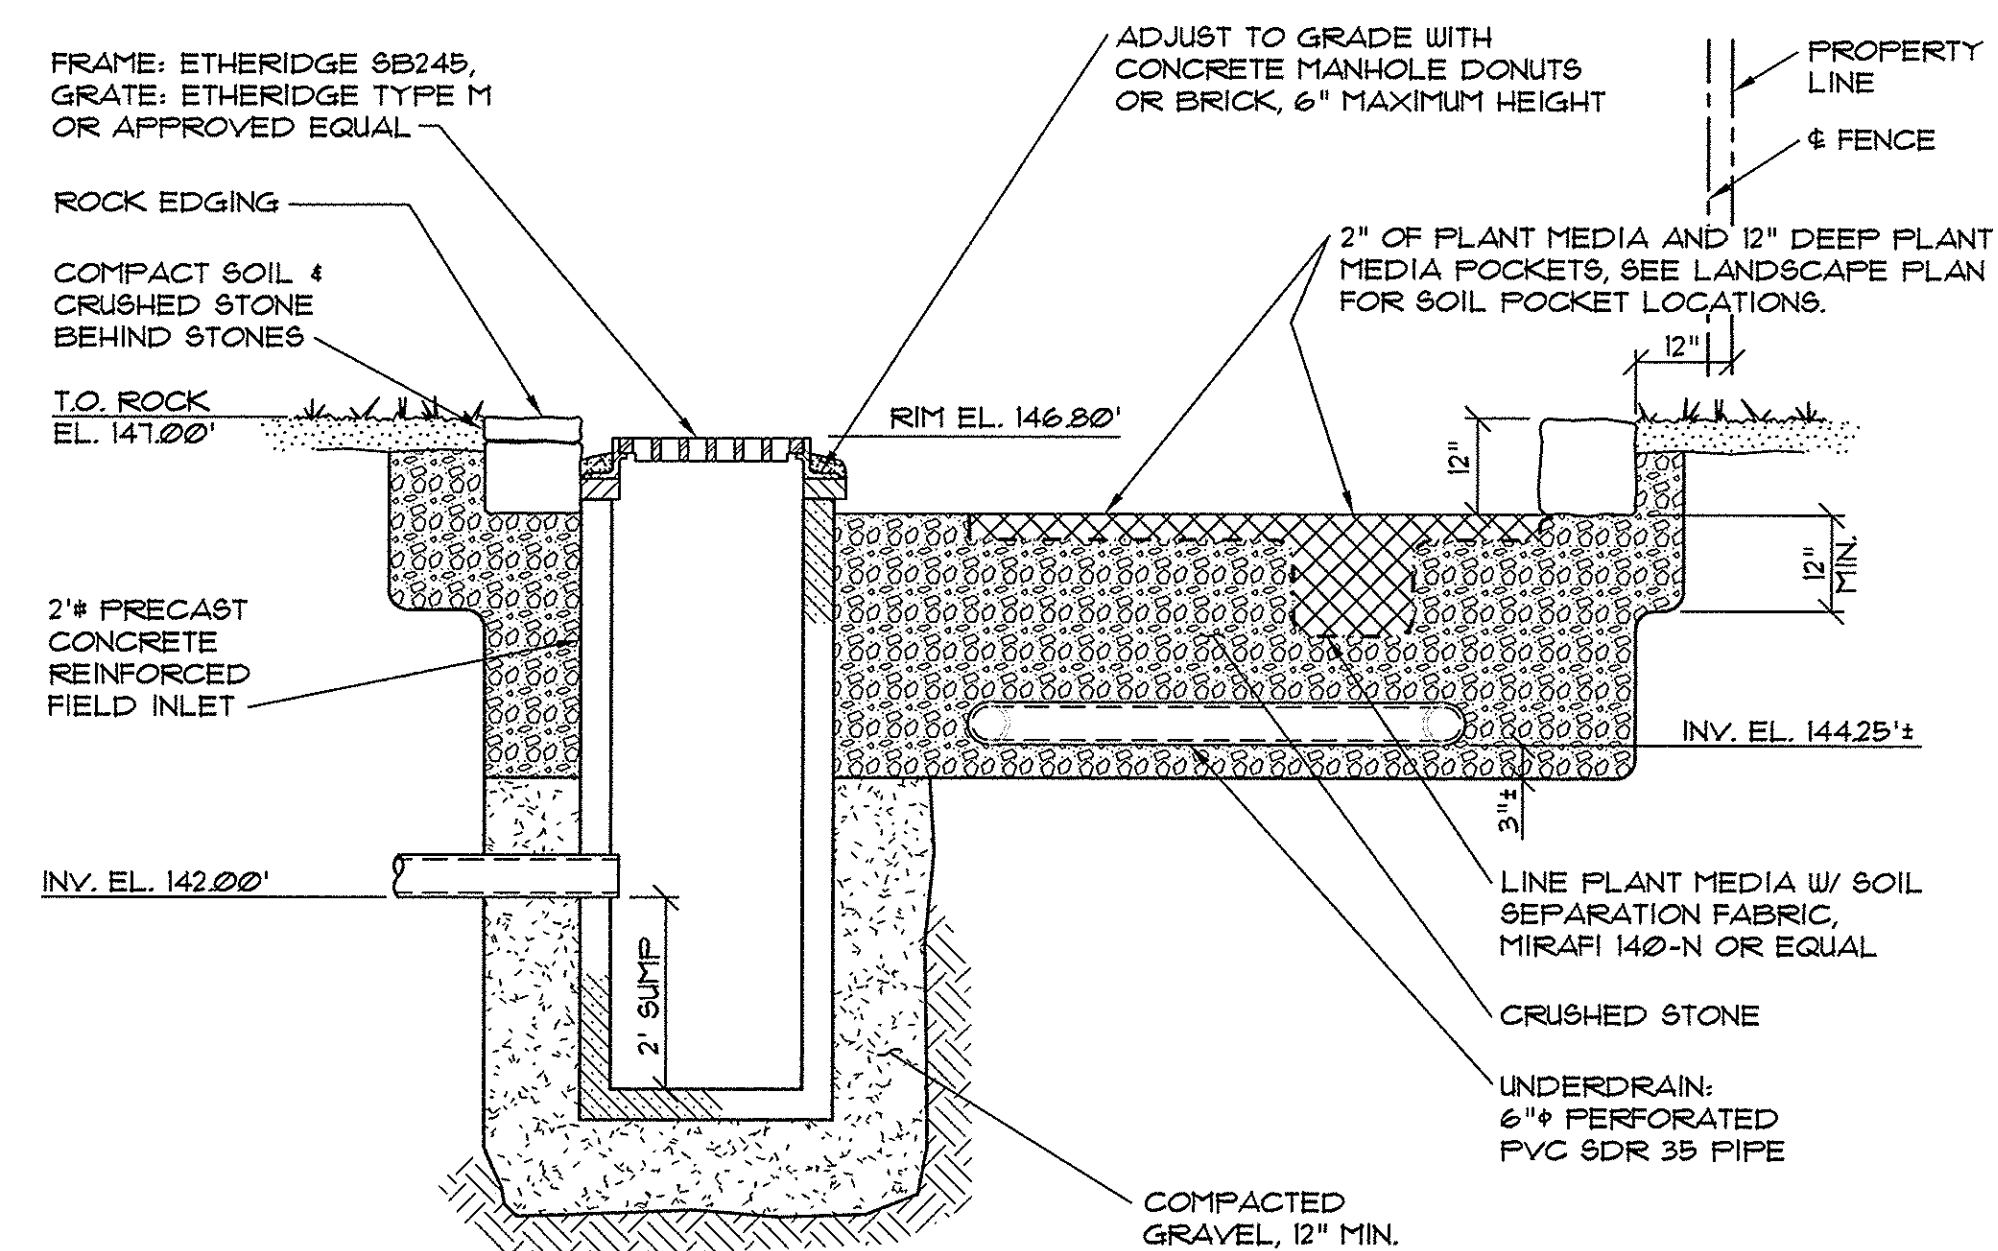


NOT TO SCALE

NOT TO SCALE



NOT TO SCALE

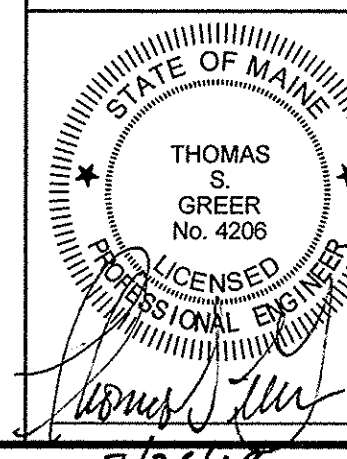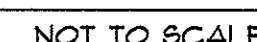

C1.6