



Date: 05/16/14

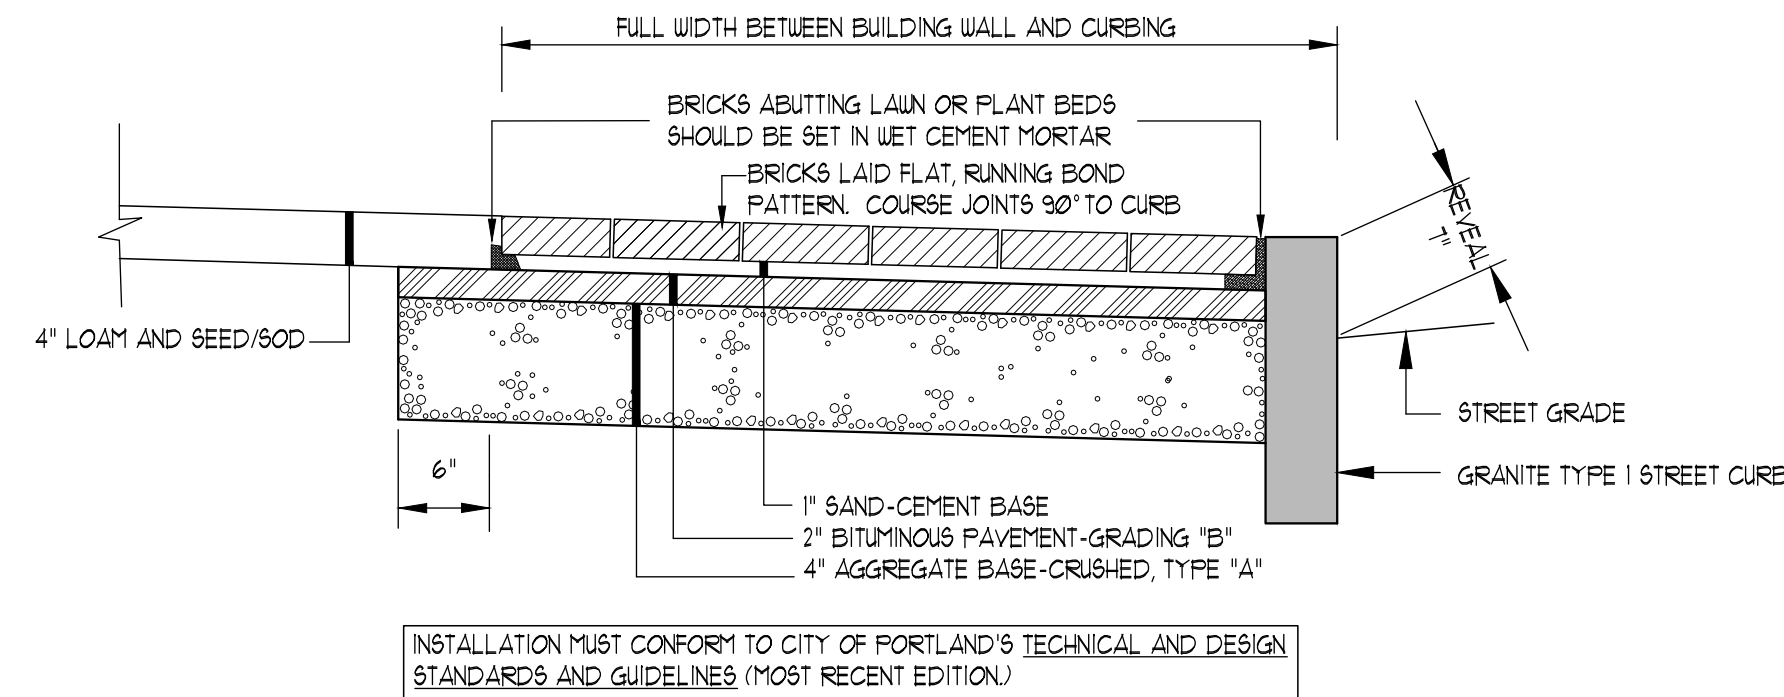

1
L2.0

CITY OF PORTLAND BRICK SIDEWALK/CURB DETAIL


NOT TO SCALE

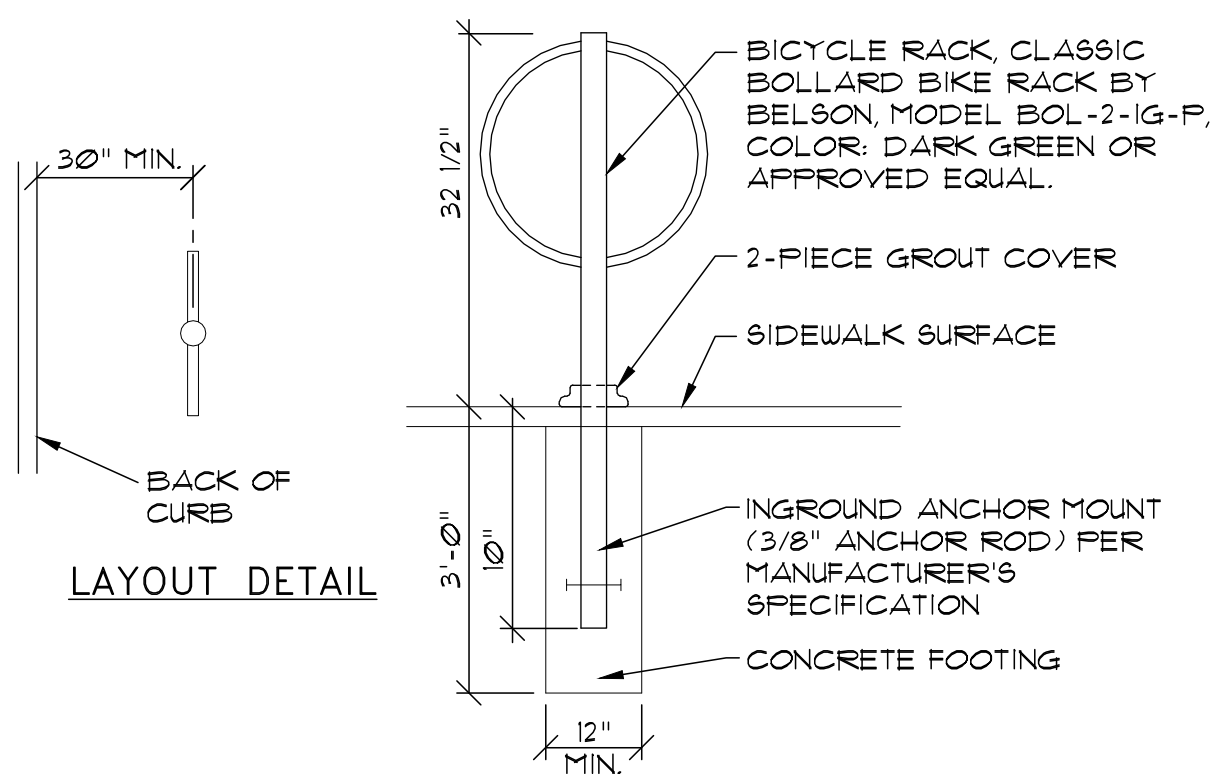

3
L2.0

CITY OF PORTLAND BIKE RACK


NOT TO SCALE

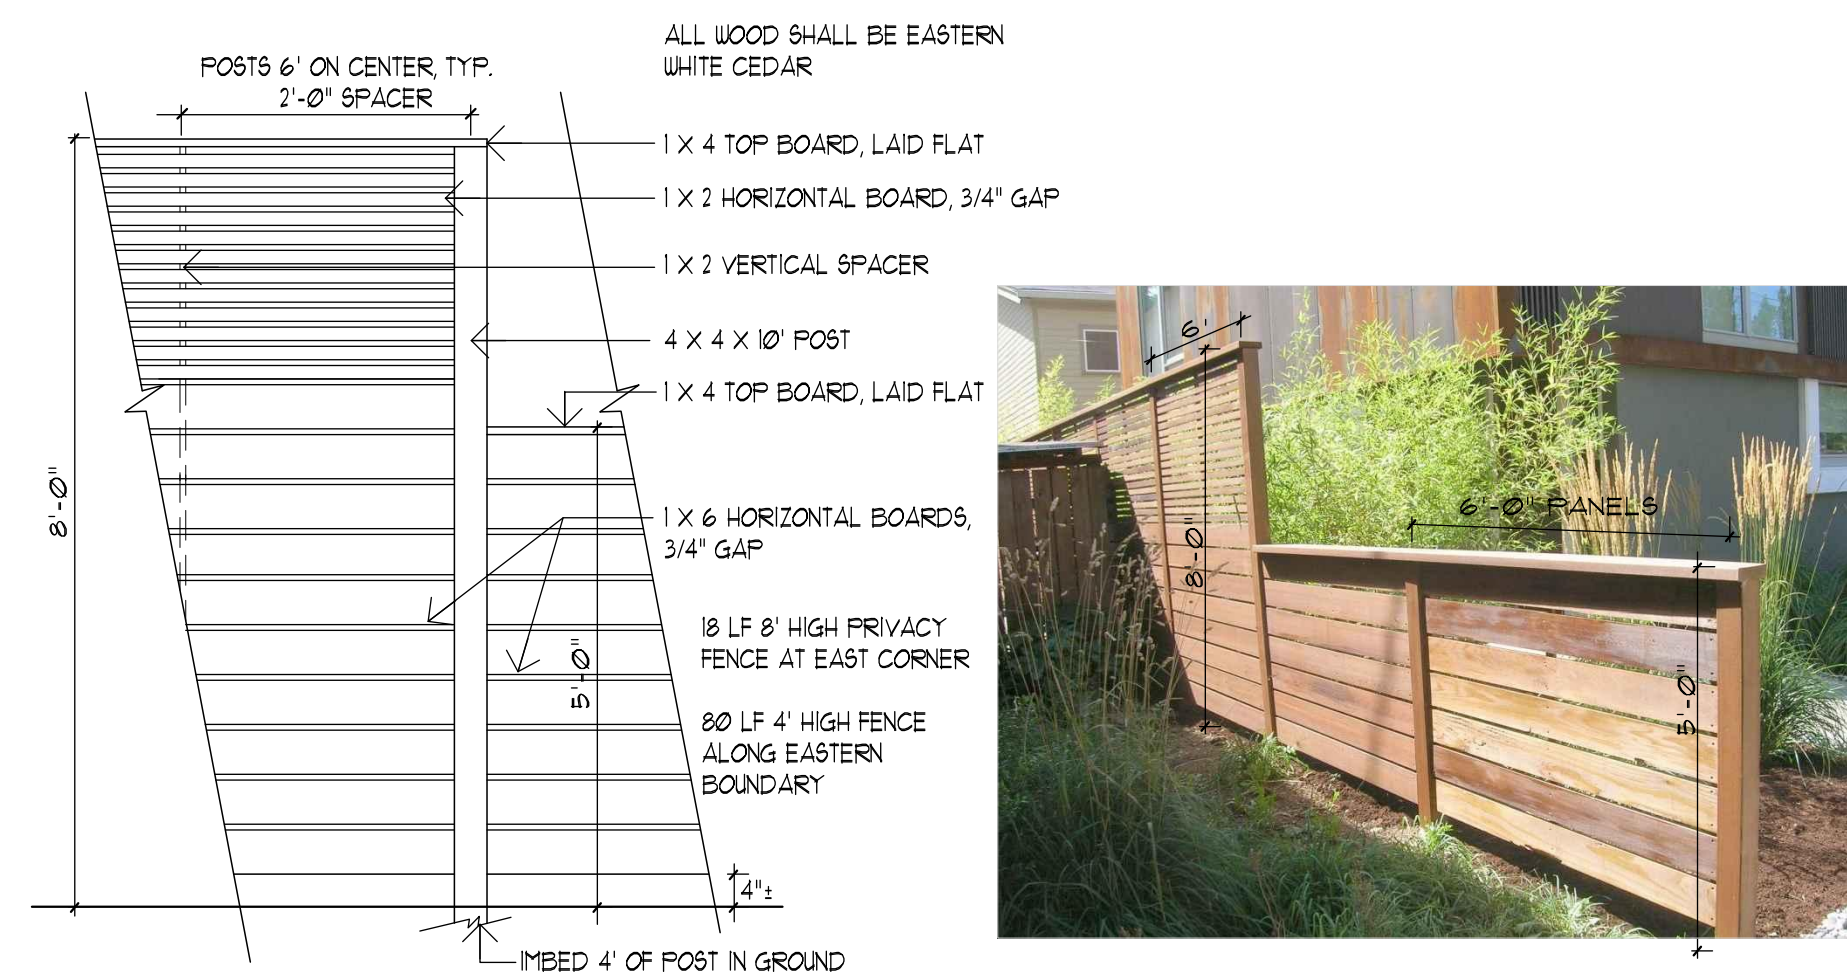

4
L2.0

WOOD PRIVACY FENCE


NOT TO SCALE

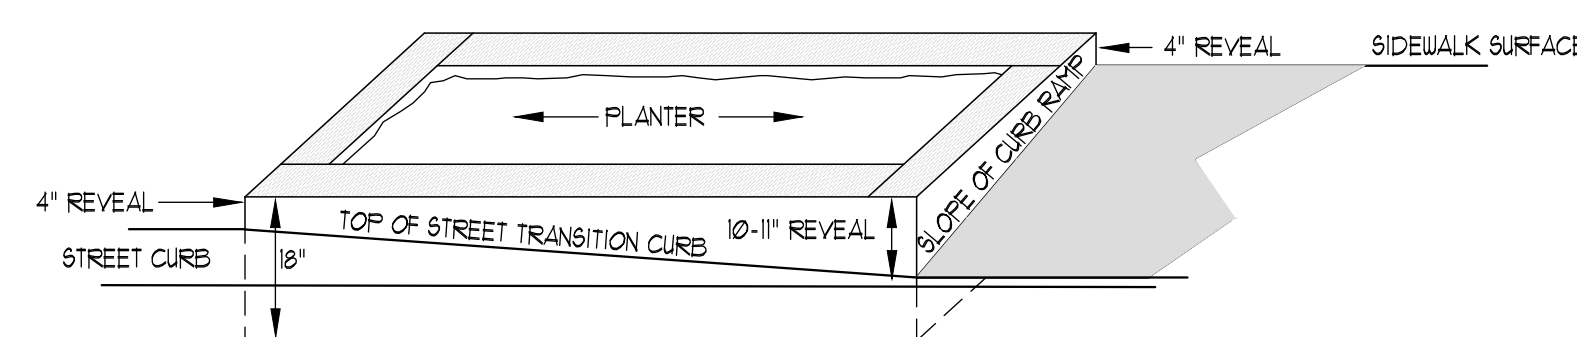

5
L2.0

RAISED GRANITE PLANTER - ISOMETRIC VIEW
(AT CURB RAMP ON CONGRESS STREET)


NOT TO SCALE

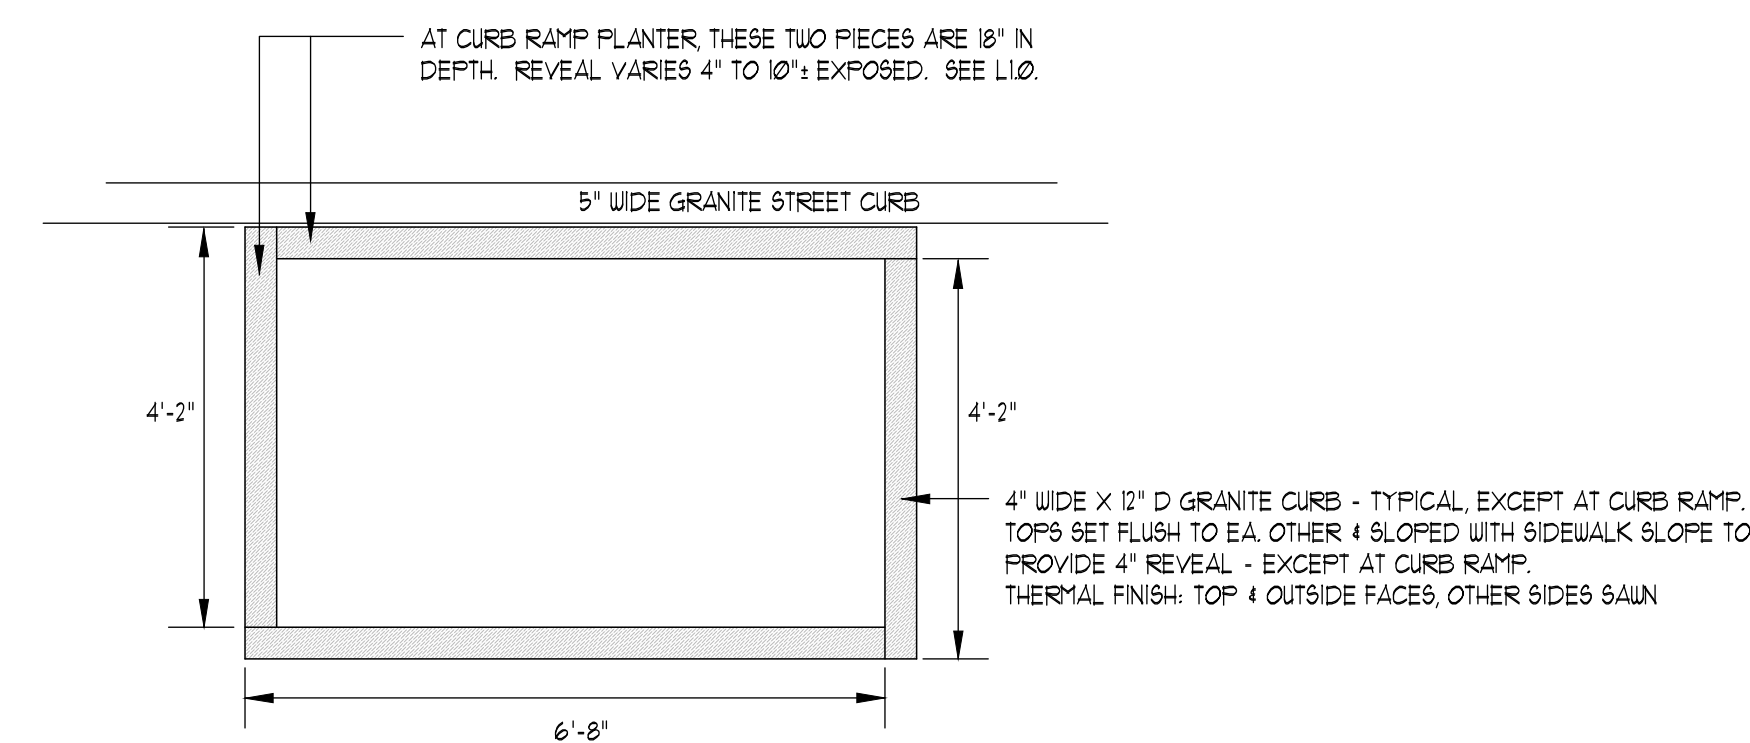

6
L2.0

RAISED GRANITE PLANTER - PLAN VIEW


NOT TO SCALE

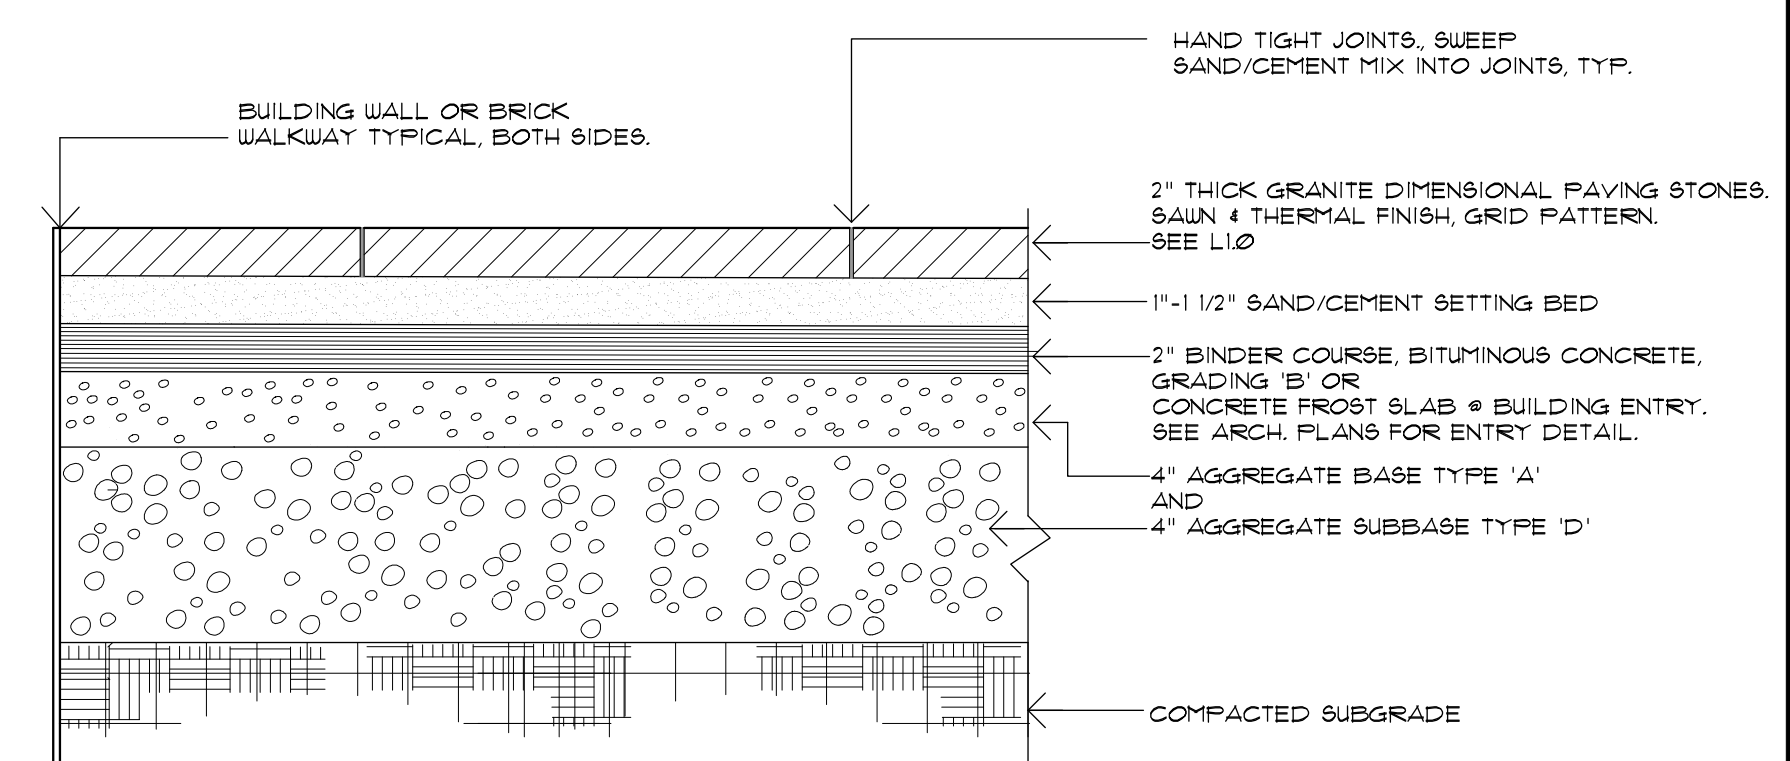


7
L2.0

GRANITE PAVER SECTION - MAIN BUILDING ENTRIES

NOT TO SCALE

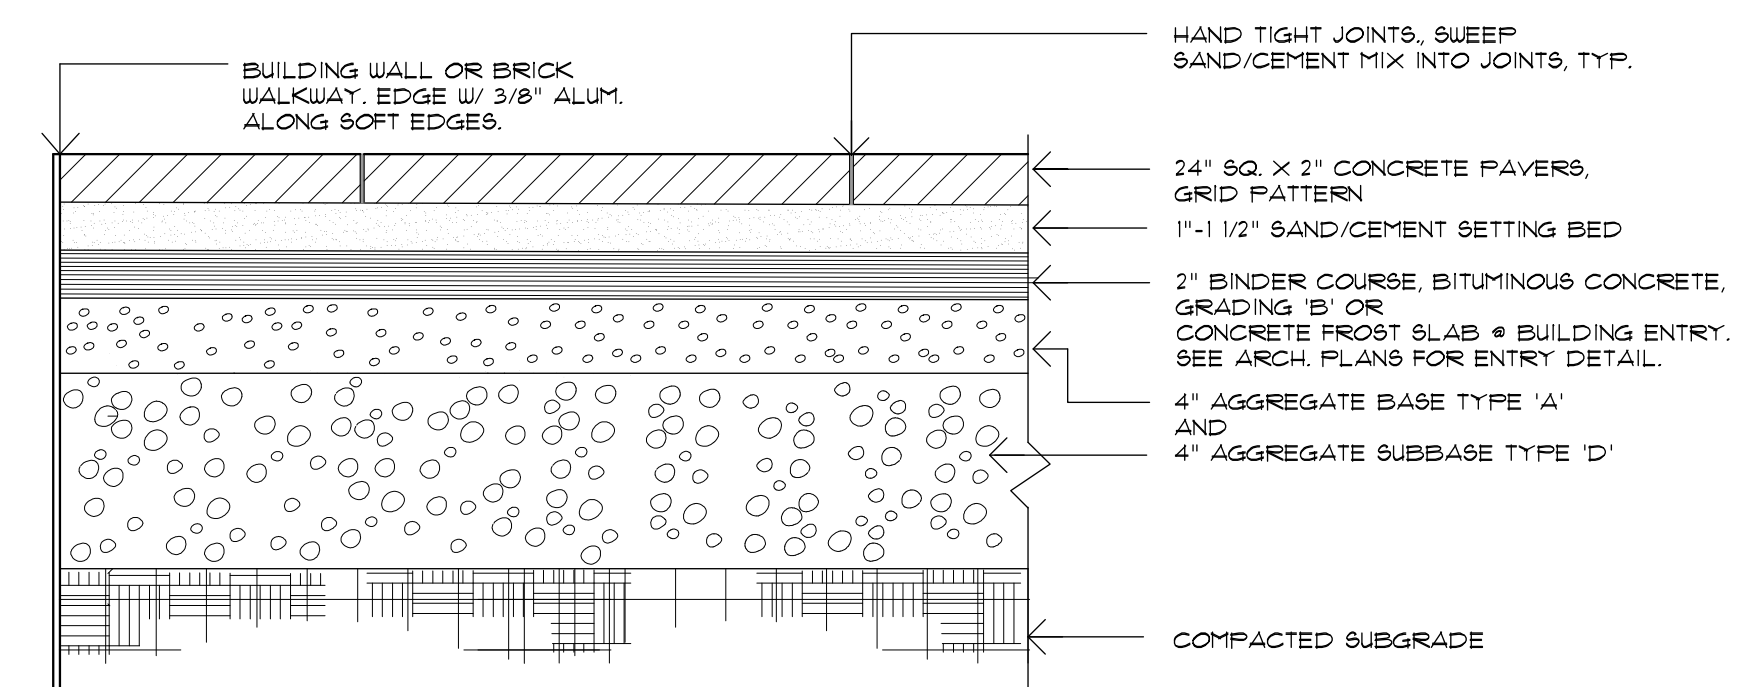


8 CONCRETE PAYER SECTION (SOUTH WALK)
L2.0 NOT TO SCALE

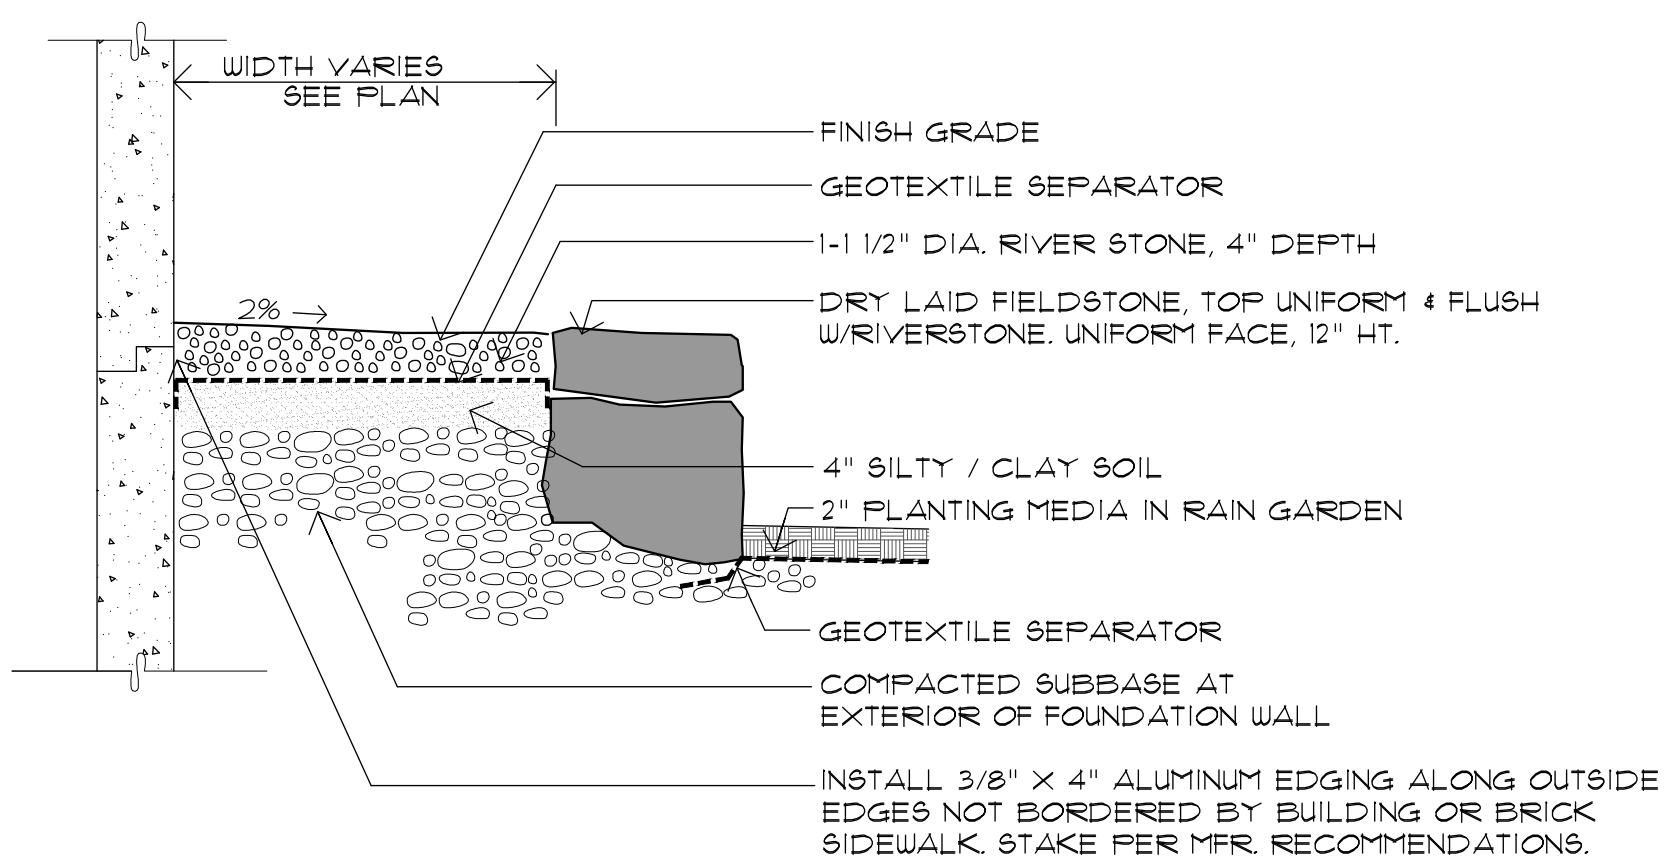

9
L2.0

MAINTENANCE EDGE / RAIN GARDEN EDGE SECTION


NOT TO SCALE

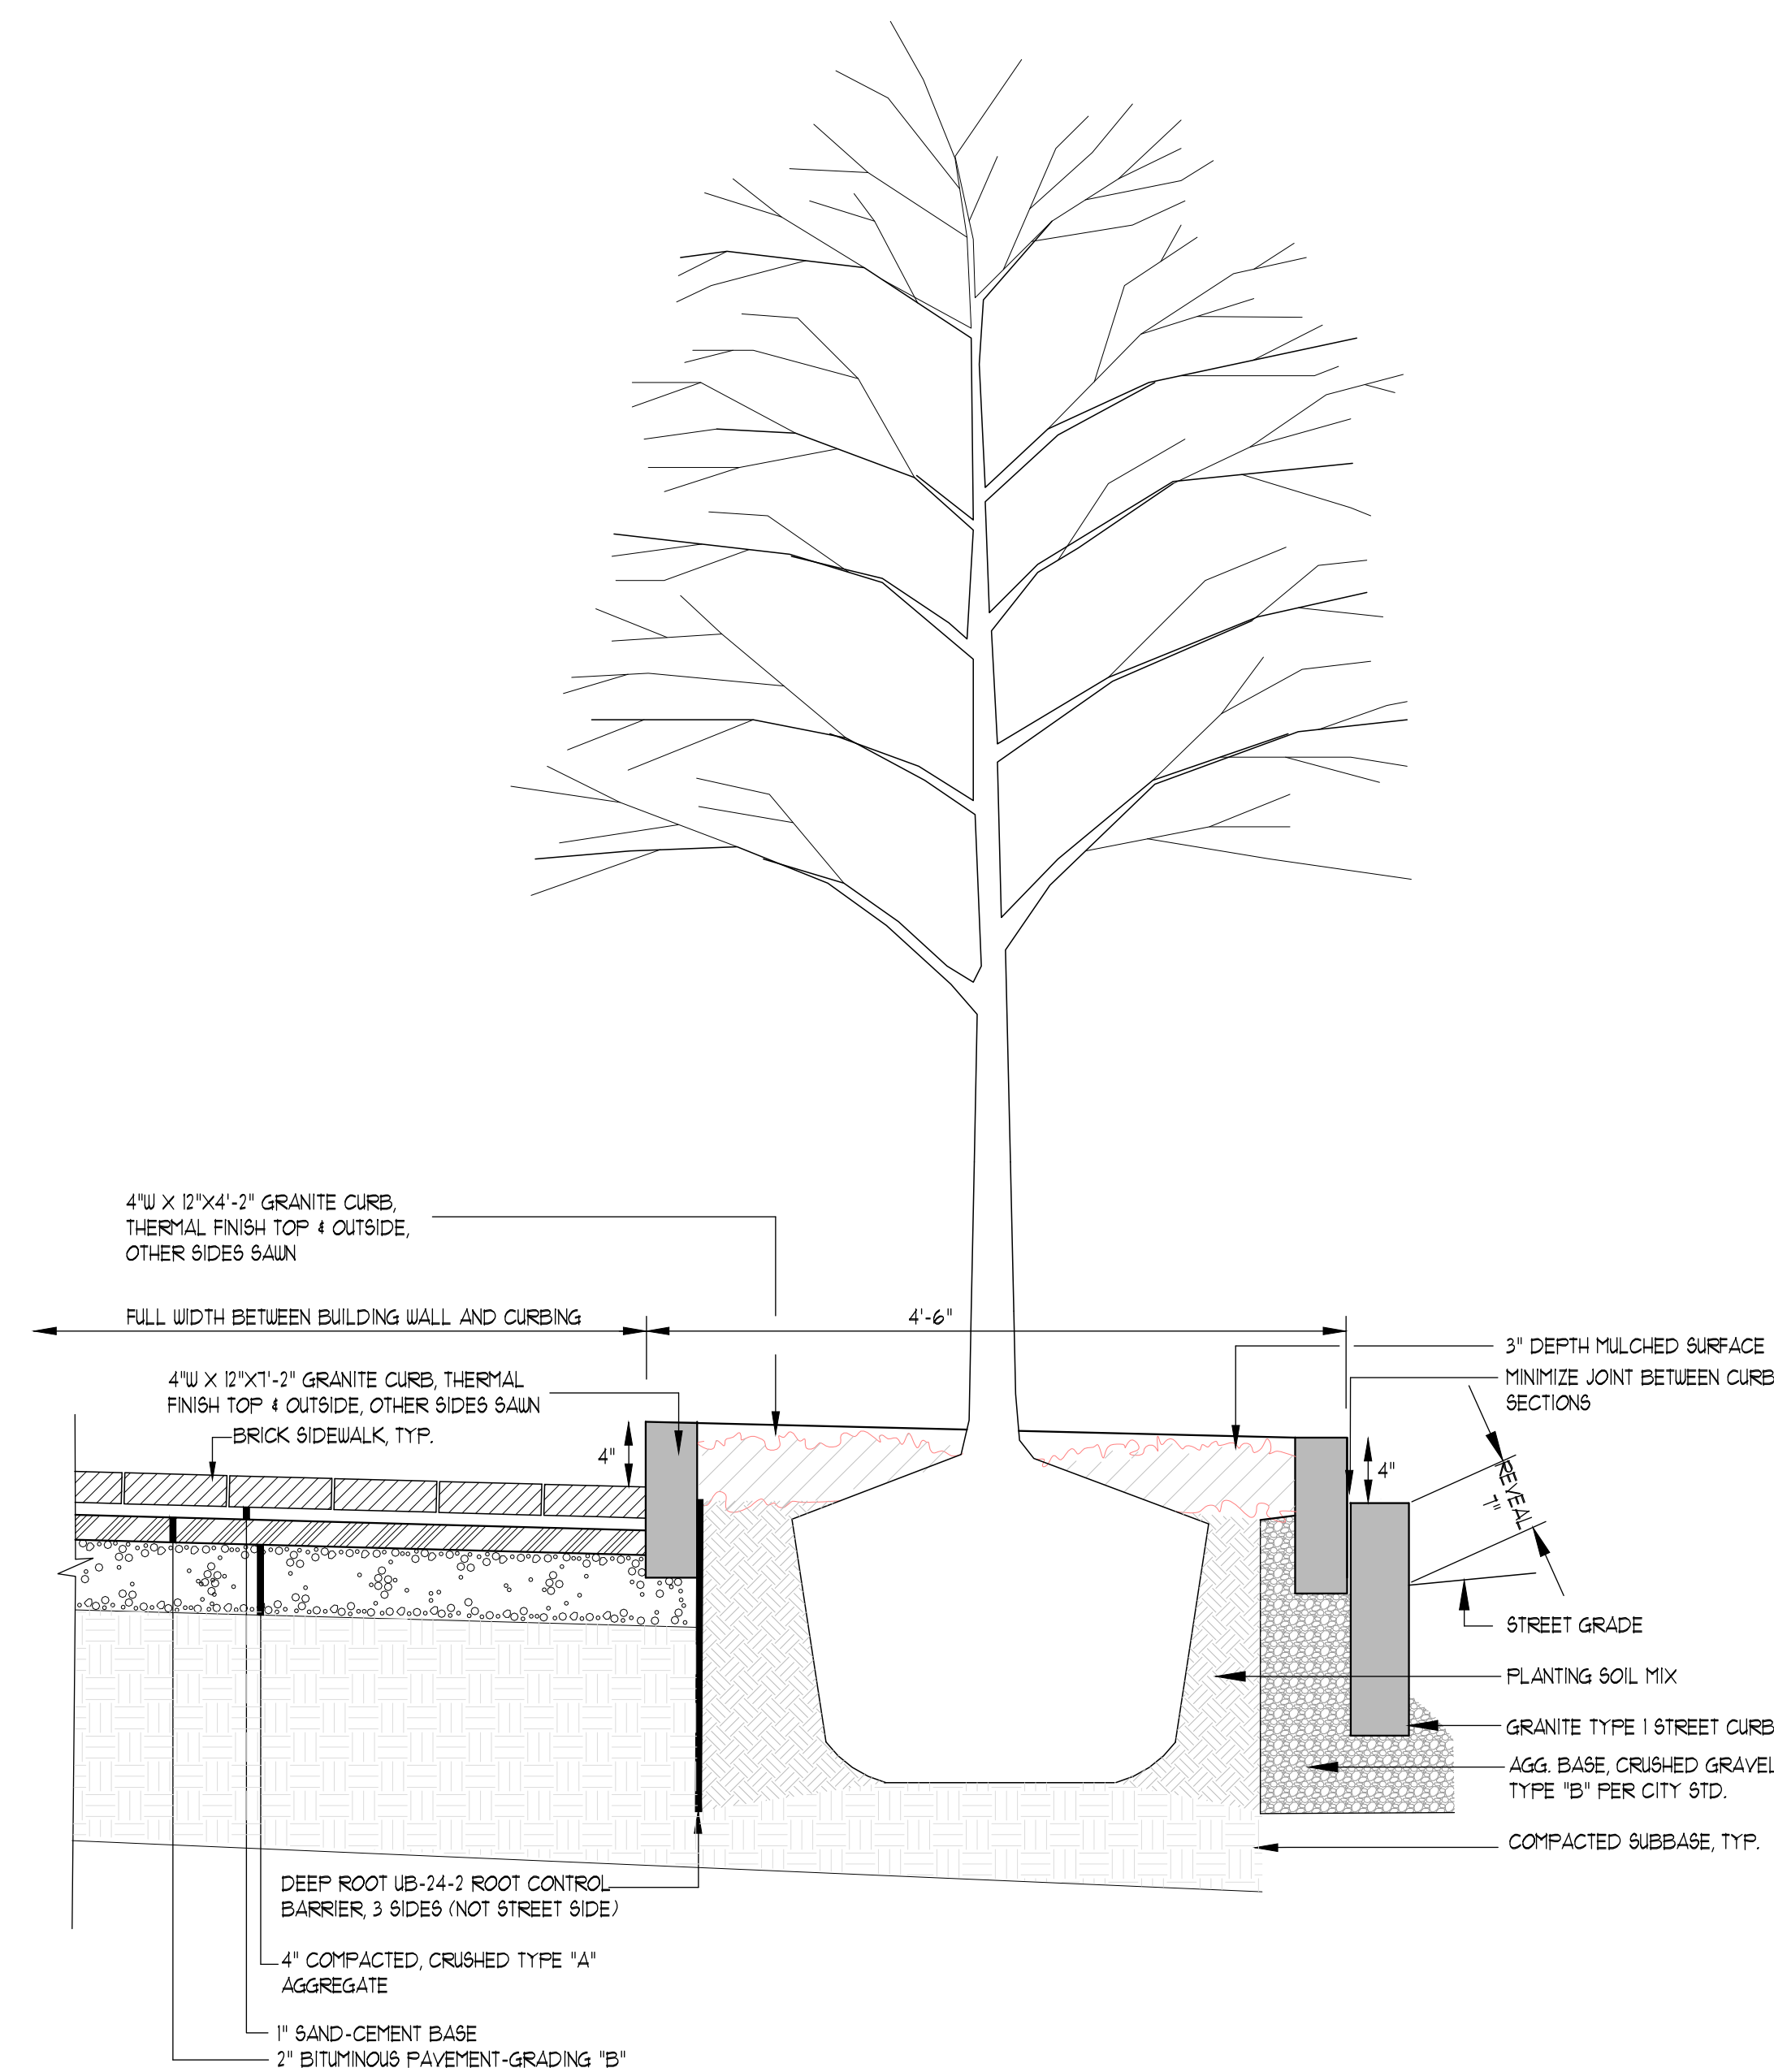

2
L2.0

RAISED SIDEWALK PLANTER SECTION

NOT TO SCALE

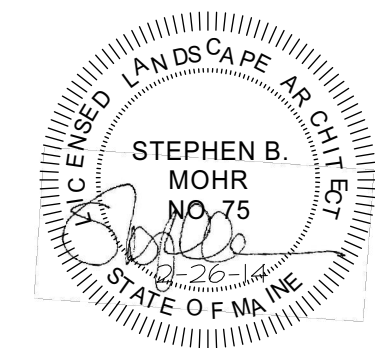

MOHR & SEREDIN
Landscape Architects, Inc.

18 Pleasant Street, Portland, Maine 04101
ph: 1.207.871.0003
fax: 1.207.871.1419

Consultants:

Architecture:
Archetype
48 Union Wharf
Portland, Maine 04101
207.772.6022

Civil Engineering:

Pinkham & Greer
Consulting Engineers
28 Vannah Avenue
Portland, Maine 04103
207.781.5242

118 ON MUNJOY HILL
118 Congress Street, Portland, Maine

Title:

LANDSCAPE DETAILS

[illegible]