

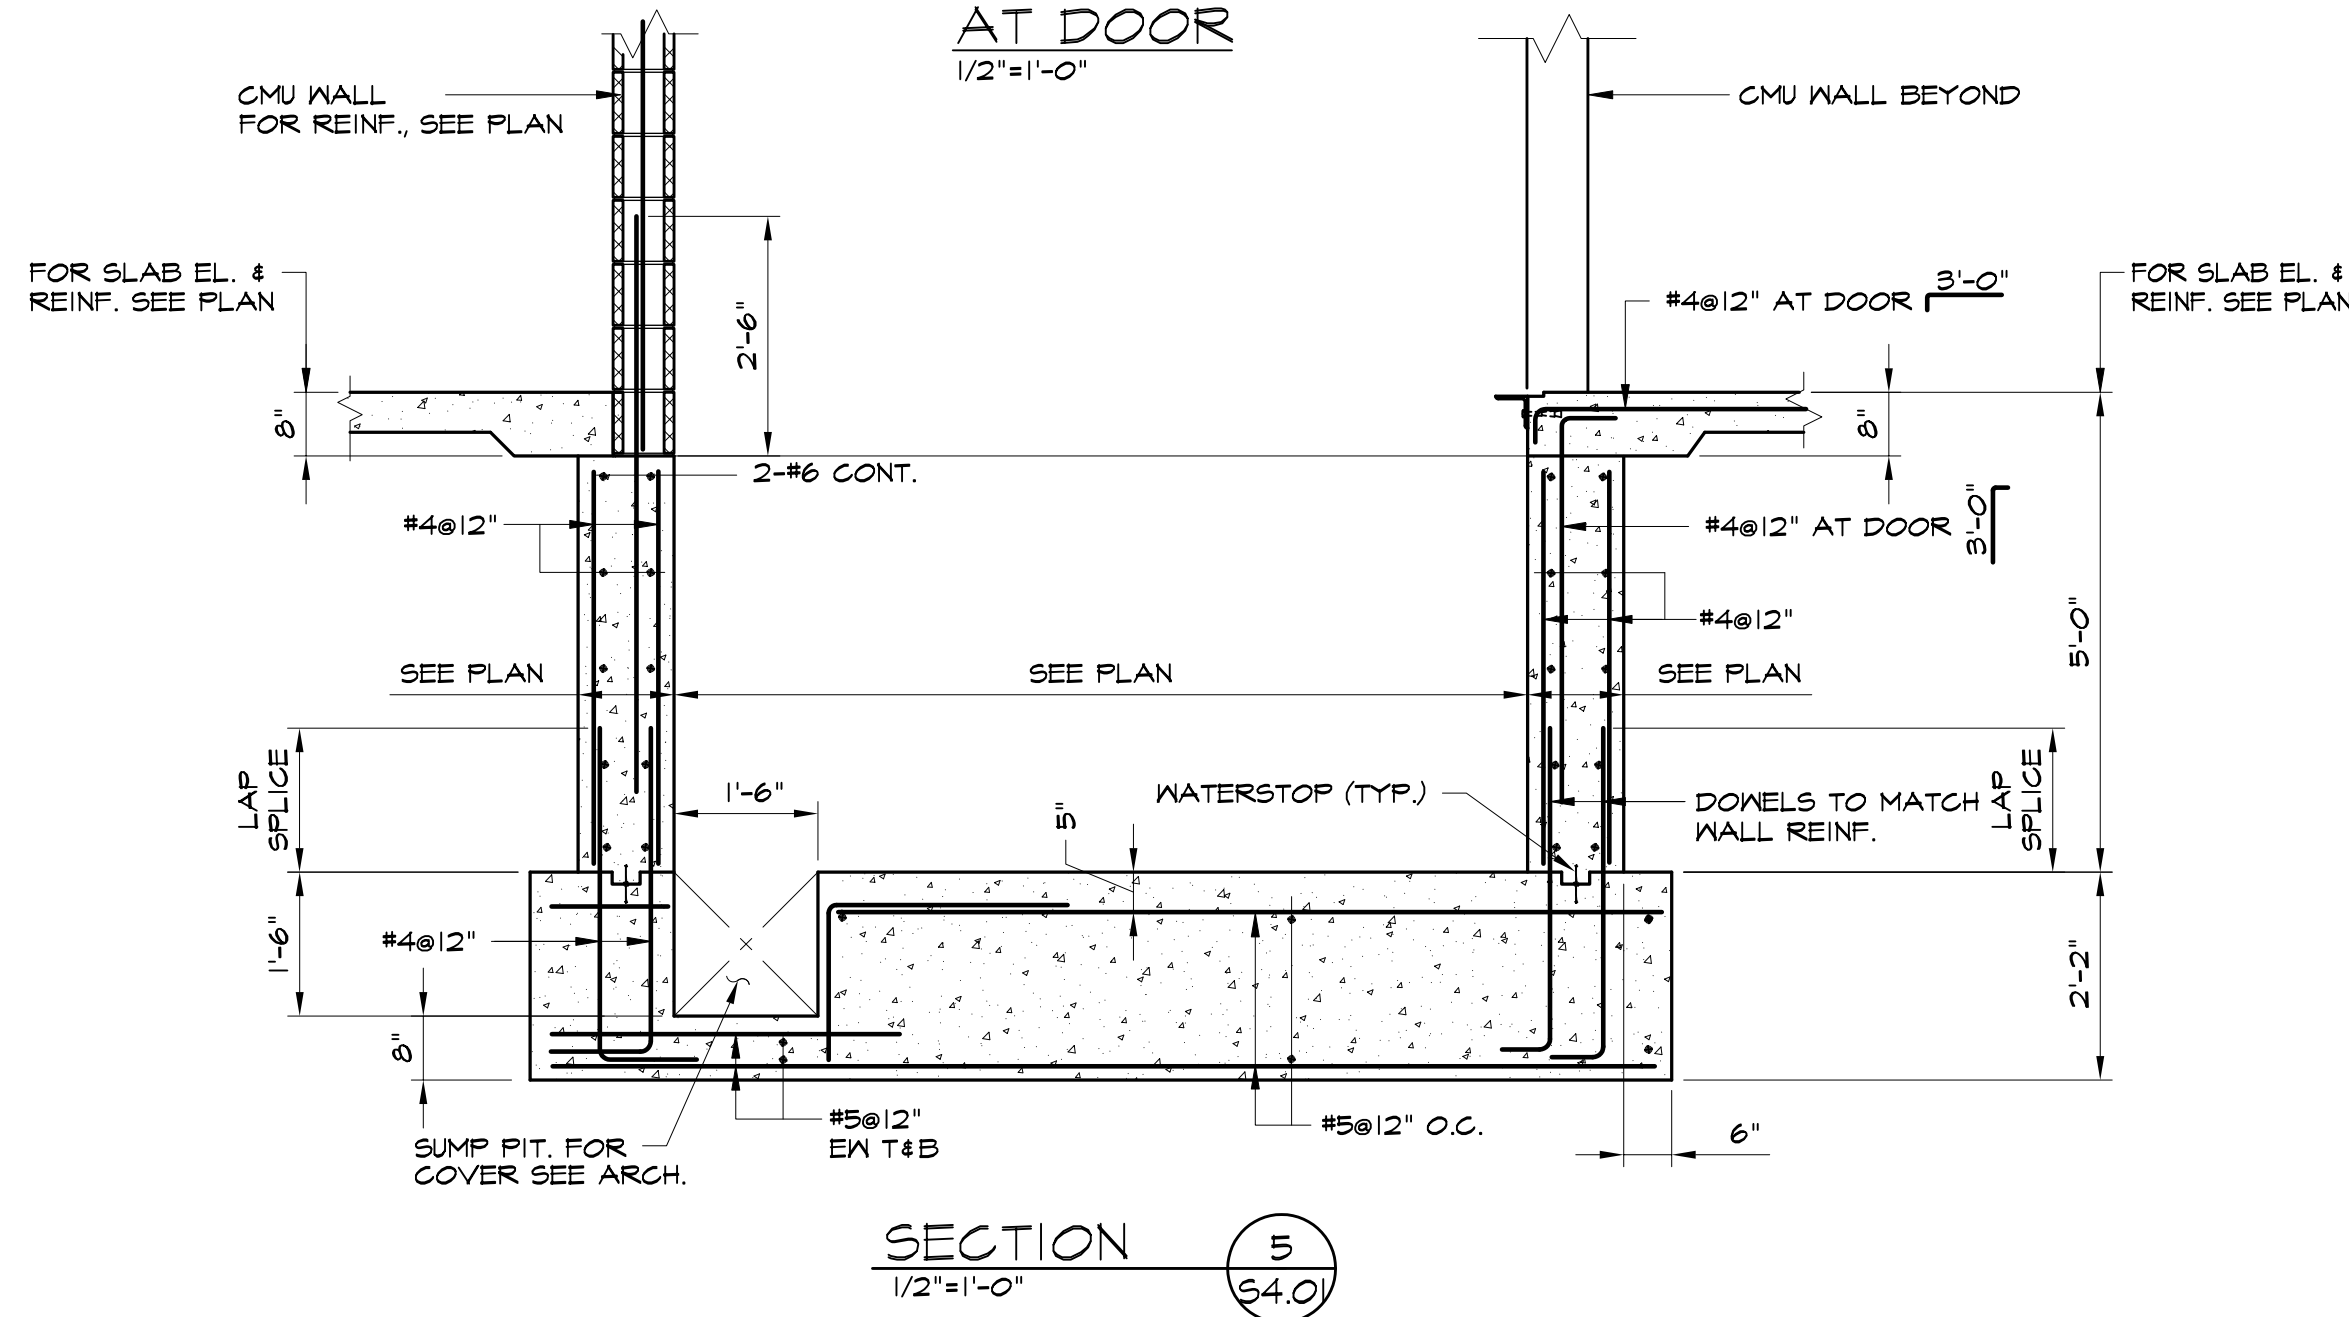
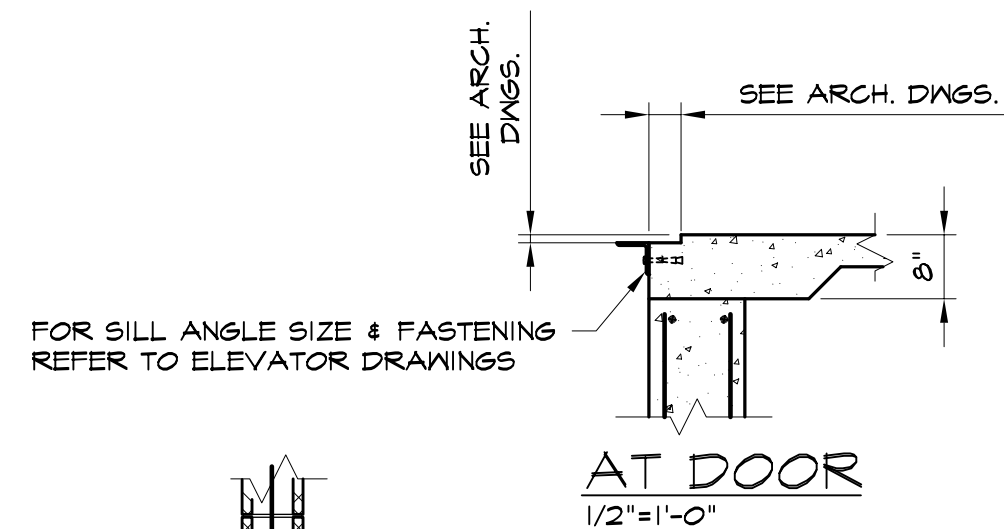
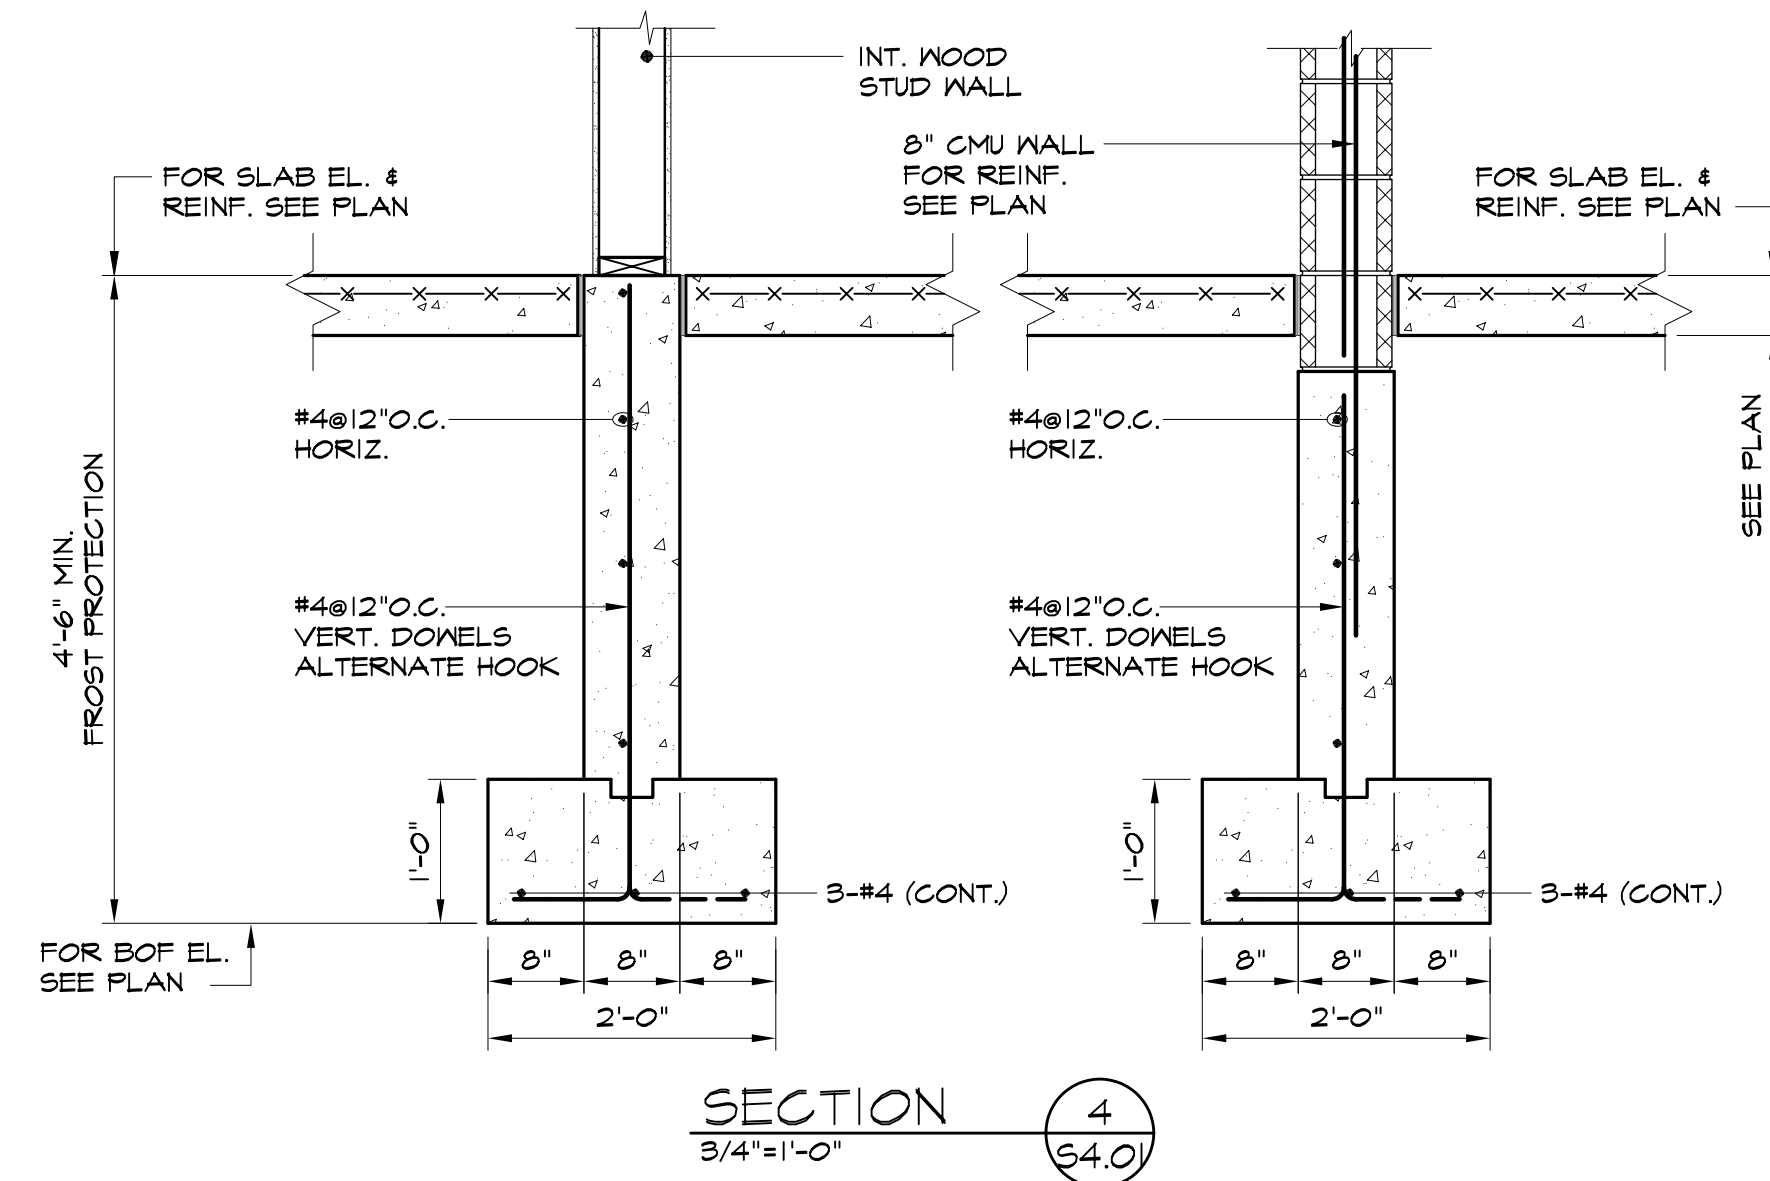
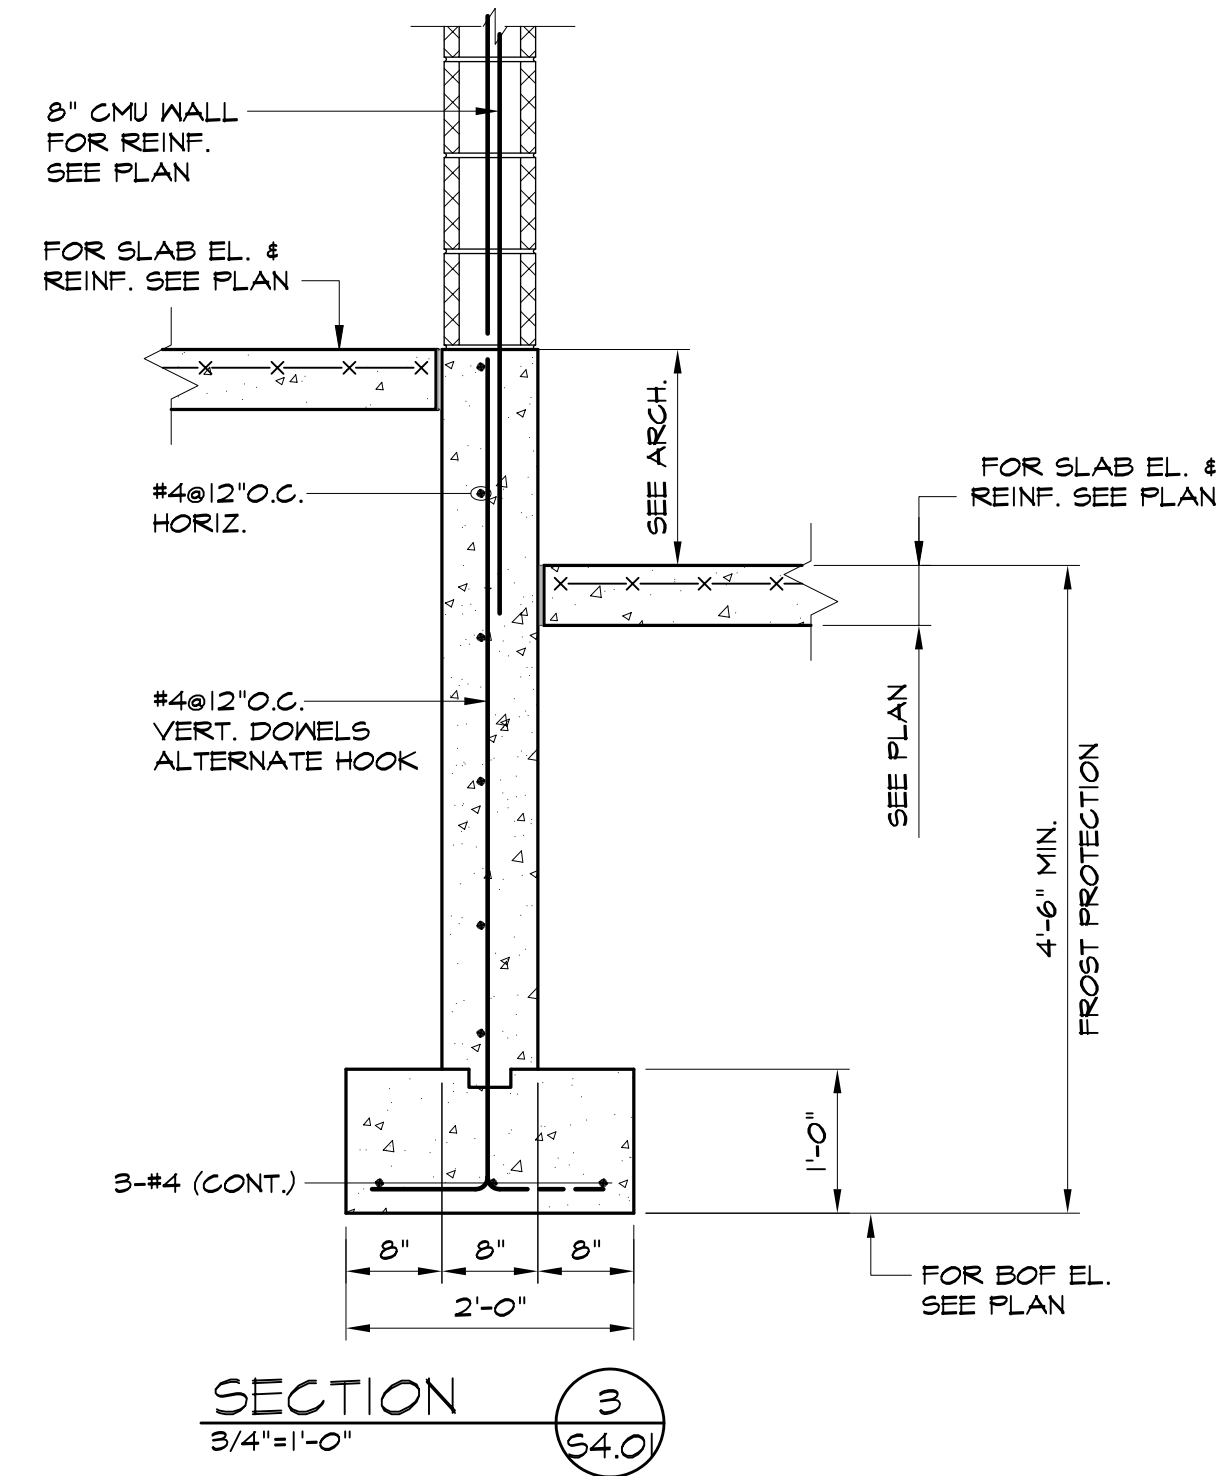


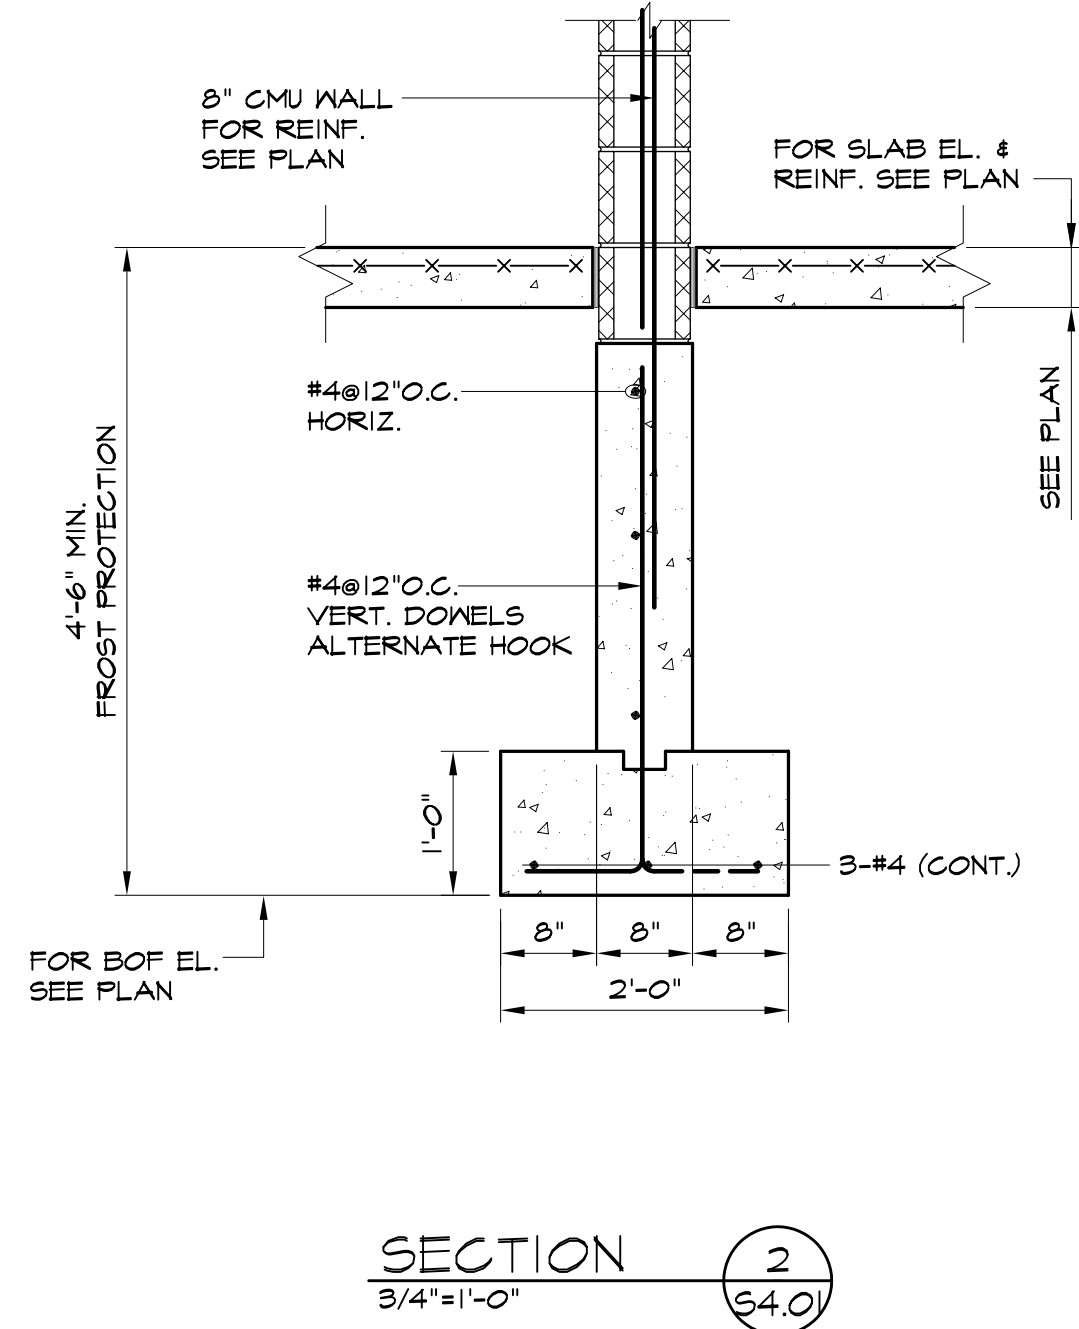

Date: 05/16/14

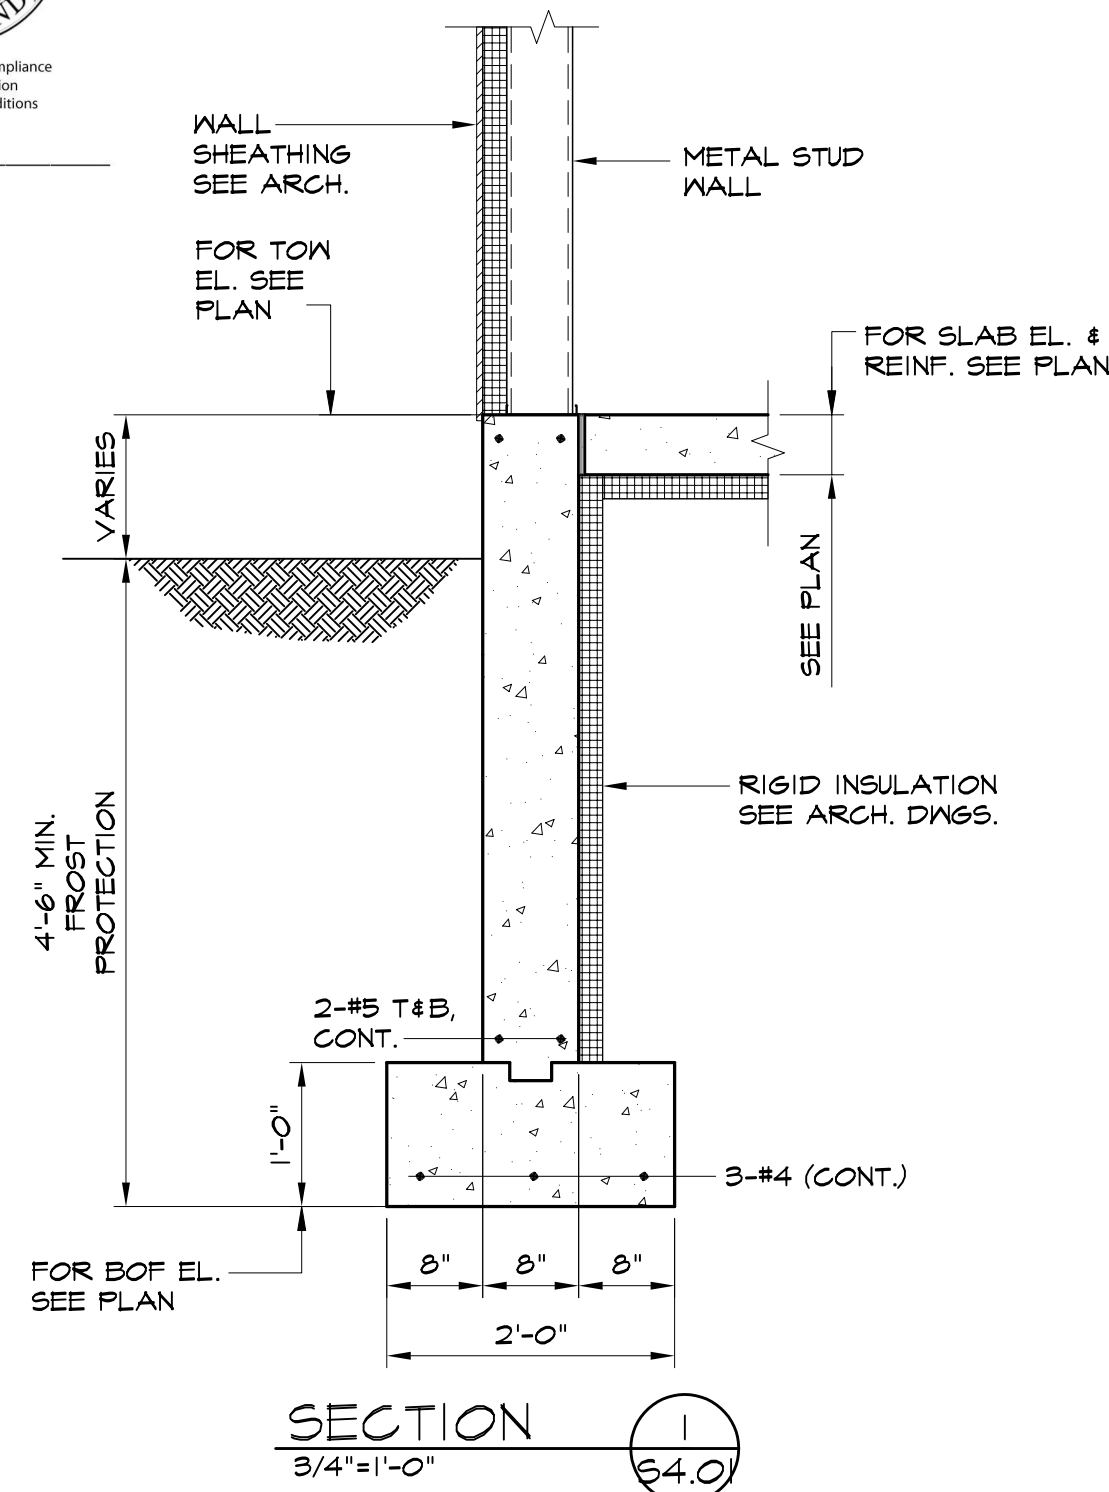

Prepared For: 118 on Munjoy Hill, LLC 118 CONGRESS STREET PORTLAND, ME 04101	
Consultant: VEITAS VEITAS engineers 699 Grand Street, Suite 301 Burlington, Massachusetts 02184 TEL: (617) 845-5283 FAX: (617) 845-5205	
Architect: ARCHETYPE architects 48 Union Wharf Portland, Maine 04101 (207) 772-6022 Fax (207) 772-4056	
Project: 118 ON MUNJOY HILL 118 CONGRESS STREET PORTLAND, MAINE	
Revisions: 100% CONSTRUCTION DOCUMENTS	
Date: 5 MAR 2014	Scale: As indicated
Sections & Details	
S4.01	