






Date: 05/16/14

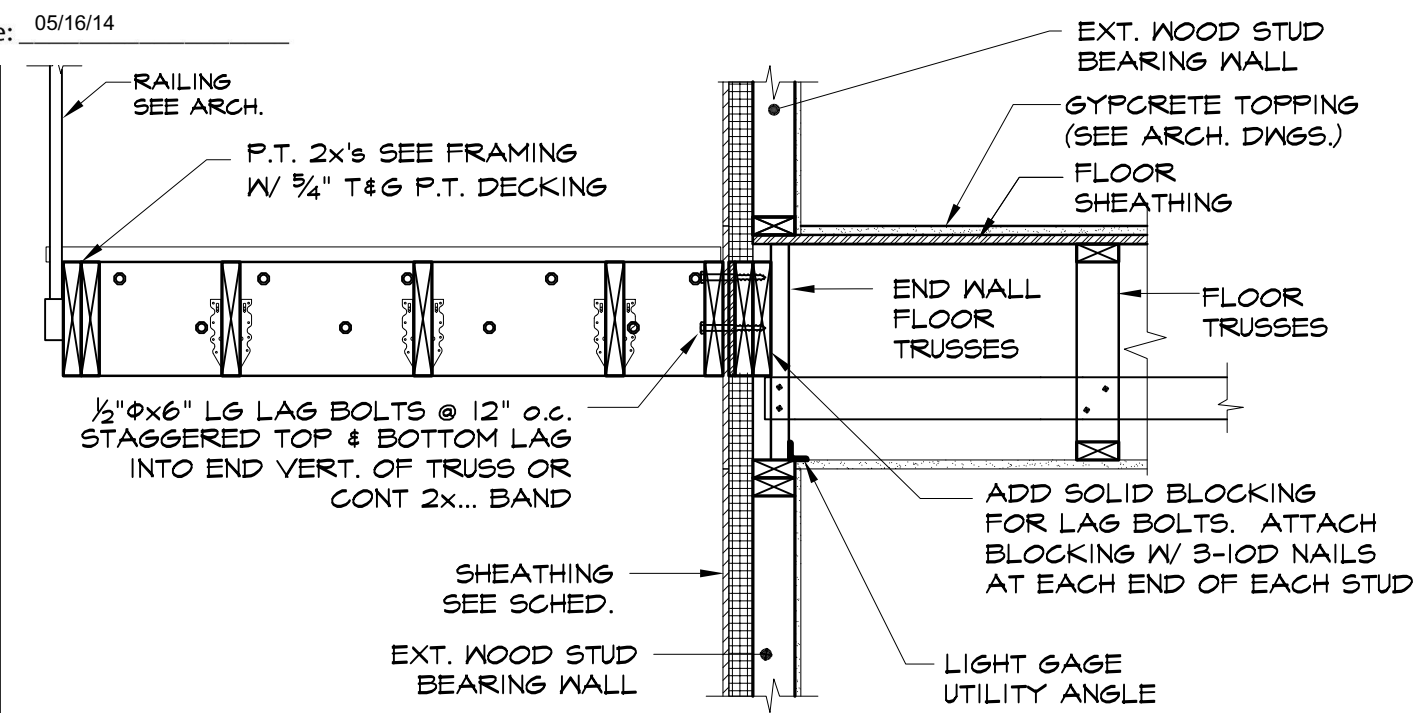


SECTION 12
3/4" = 1'-0"

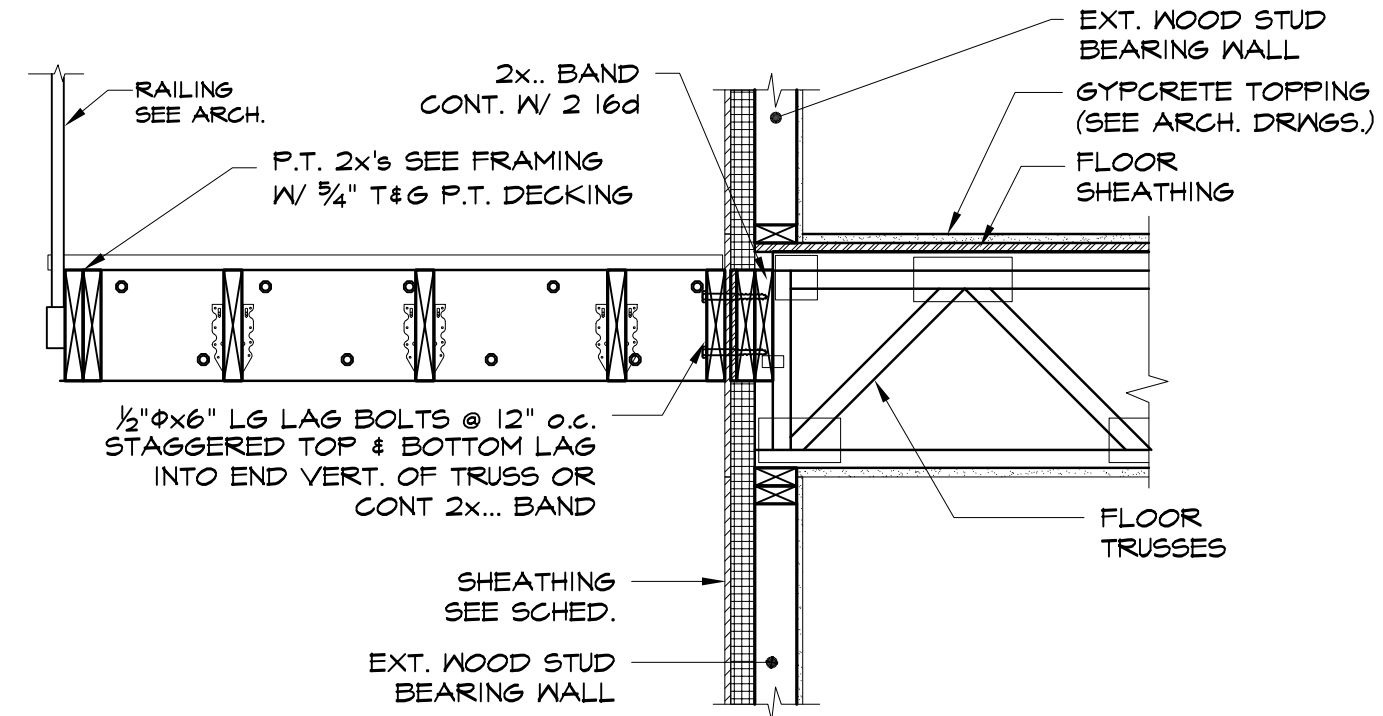

SECTION 13
3/4" = 1'-0"

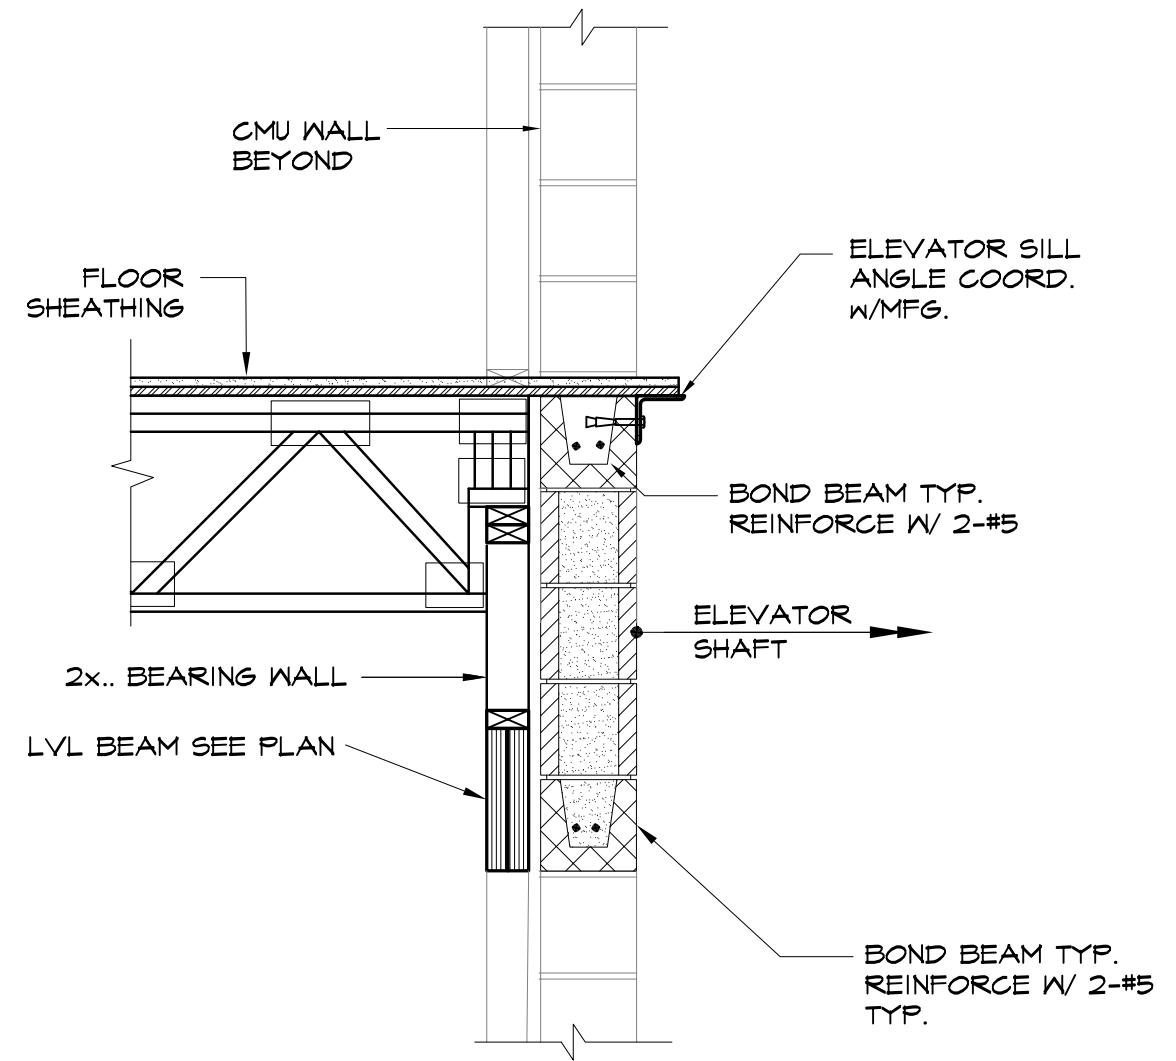

SECTION 14
3/4" = 1'-0"

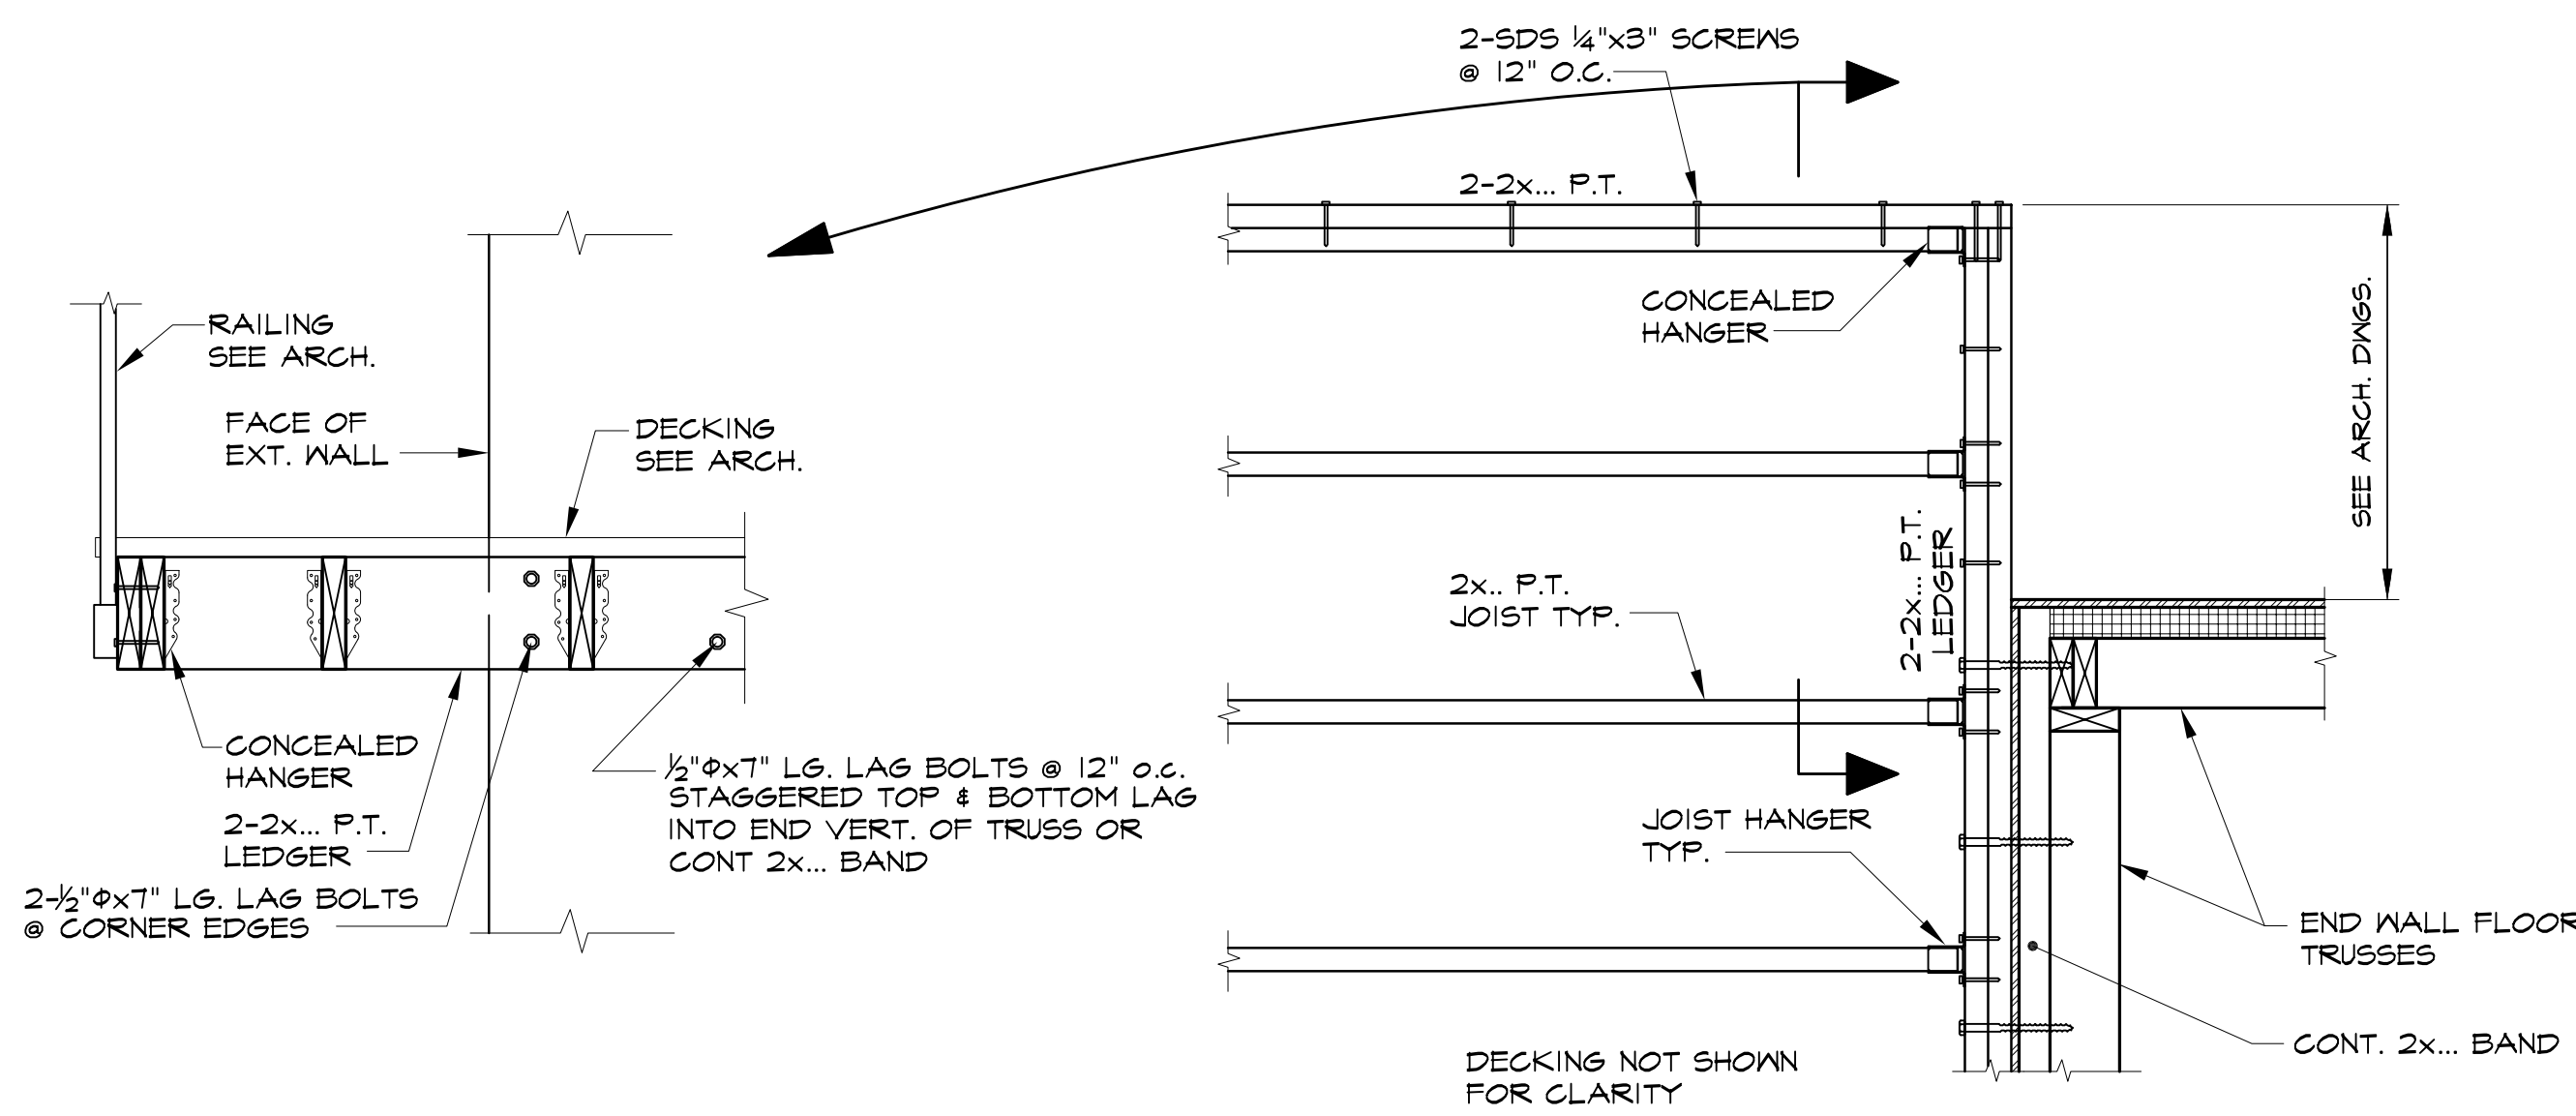

DETAIL A
1" = 1'-0"
SEE SECTION 12/S5.01
FOR ADD'L INFORMATION
FOR FRAMING MEMBERS
SIZES, SEE PLAN

Prepared For: 118 on Munjoy Hill, LLC 118 CONGRESS STREET PORTLAND, ME 04101	
Consultant:	VEITAS VEITAS engineers 699 Grand Street, Suite 301 Burlington, Massachusetts 02184 TEL: (617) 845-5283 FAX: (617) 845-5205
Architect:	ARCHITYPE architects 48 Union Wharf Portland, Maine 04101 (207) 772-6022 Fax (207) 772-4056
Project:	118 ON MUNJOY HILL 118 CONGRESS STREET PORTLAND, MAINE
Revisions:	100% CONSTRUCTION DOCUMENTS
Date: 5 MAR 2014	Scale: As indicated
Sections & Details	
S5.02	