





Reviewed for Code Compliance  
Inspection Division  
Approved with Conditions


Date: 05/16/14

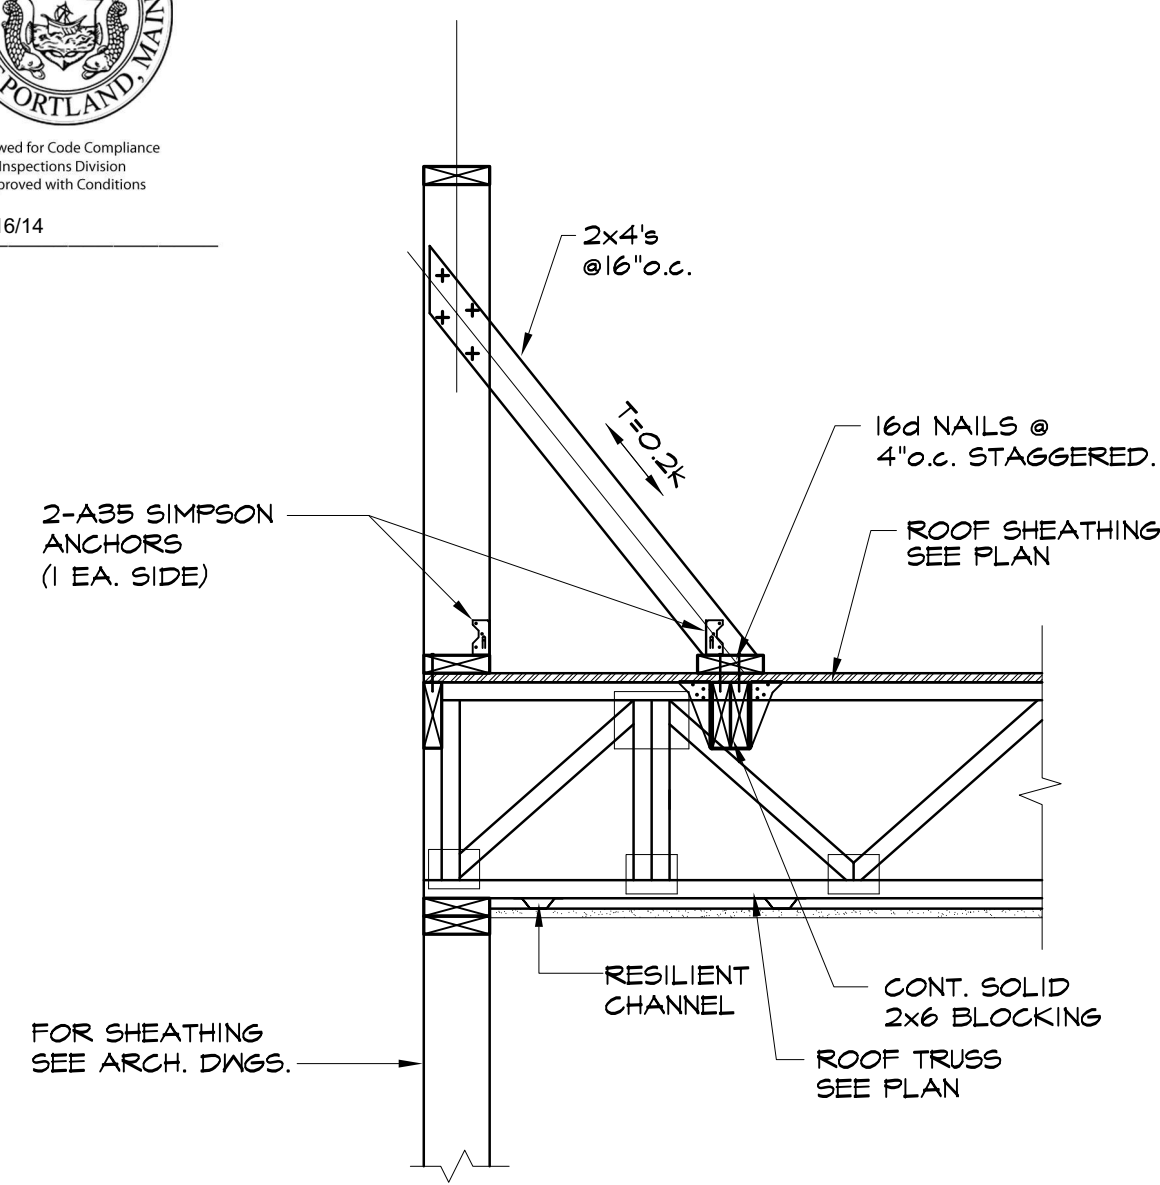


SECTION 1  
3/4" = 1'-0" S5.03

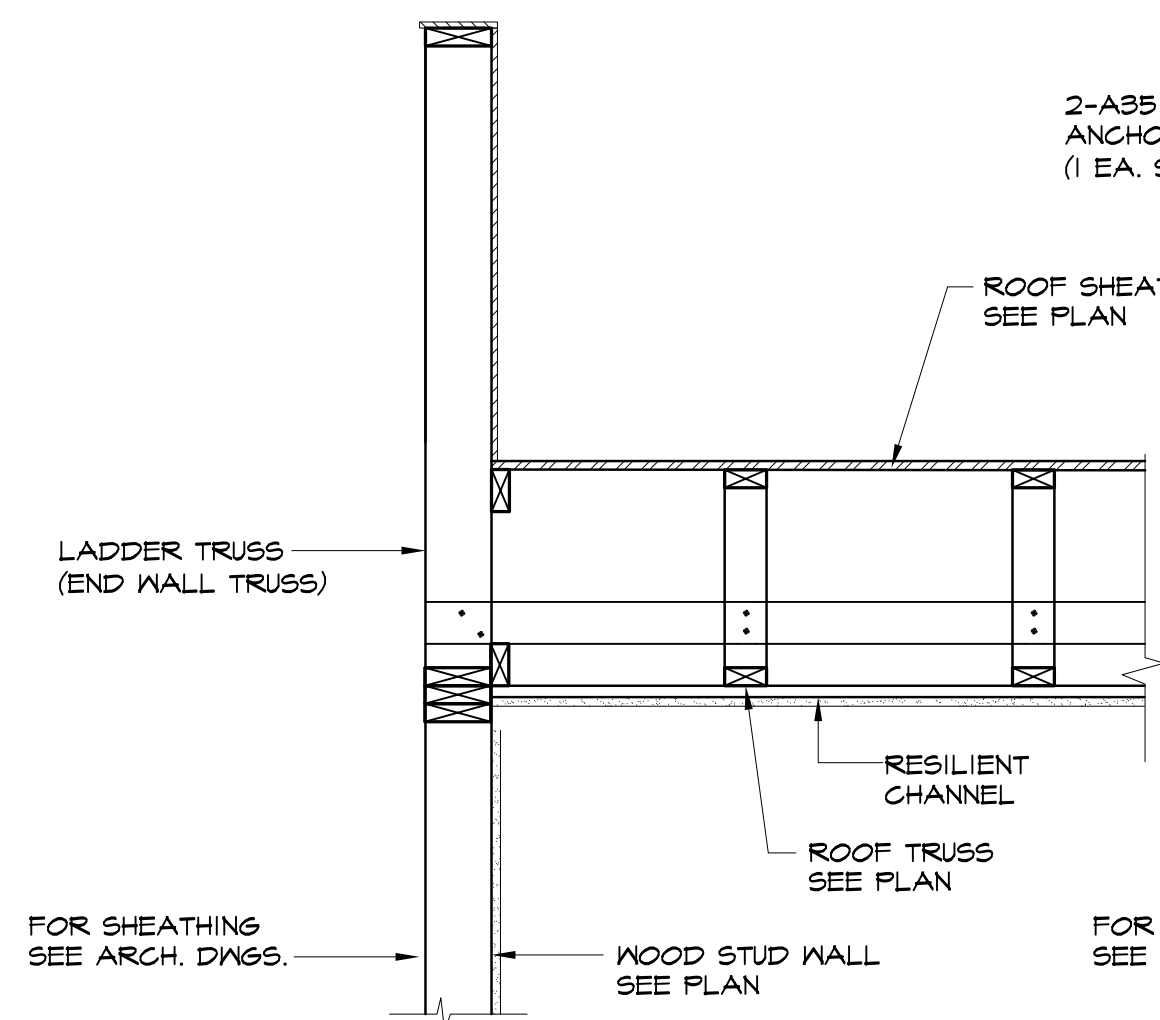


SECTION 2  
3/4" = 1'-0" S5.03

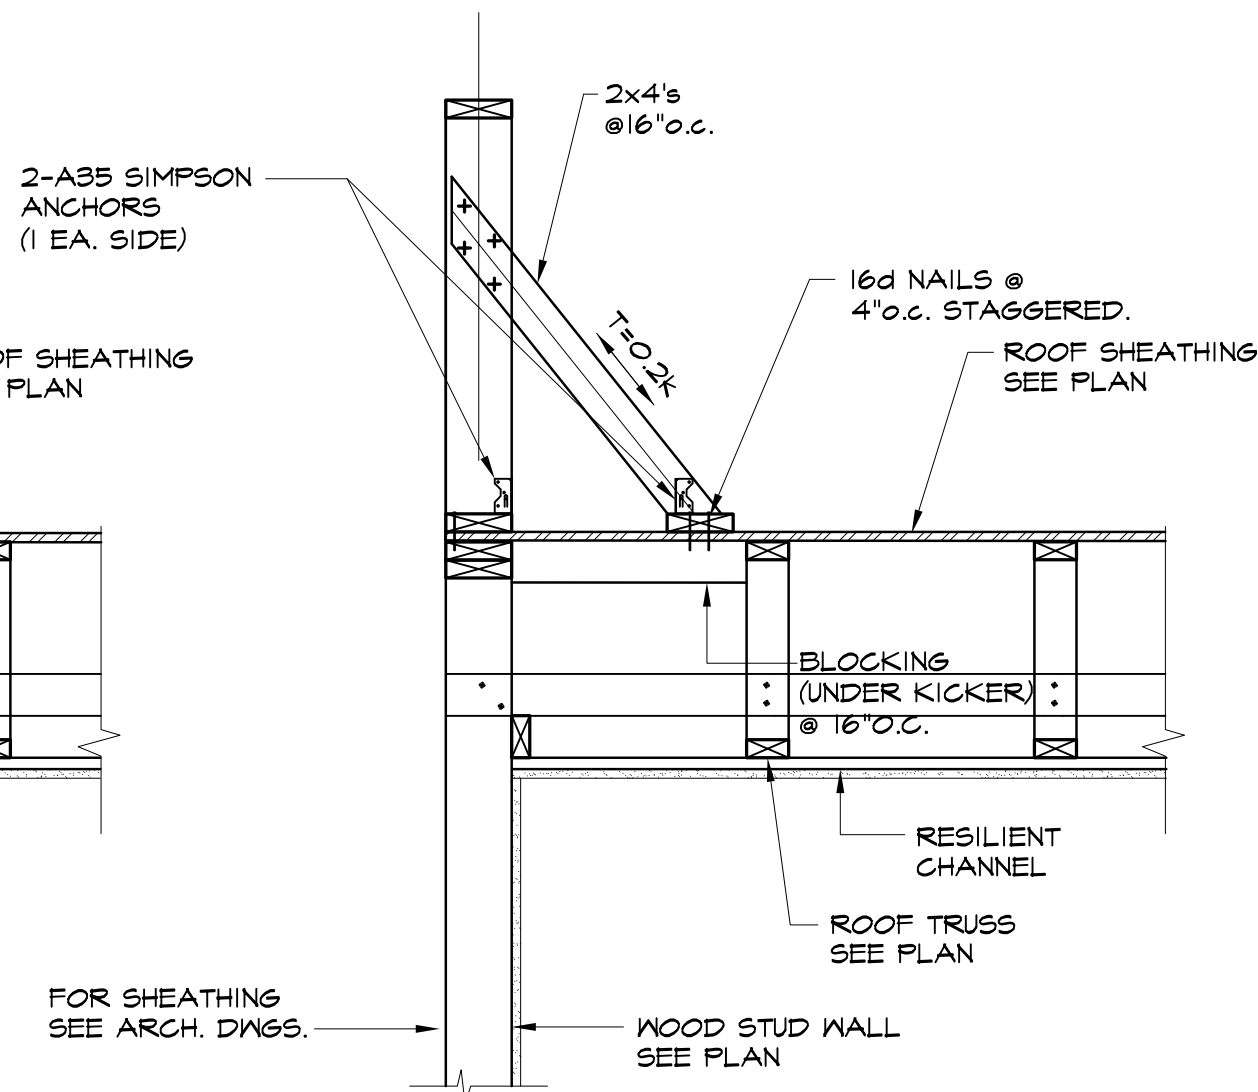


ALTERNATE SECTION 2A  
3/4" = 1'-0" S5.03

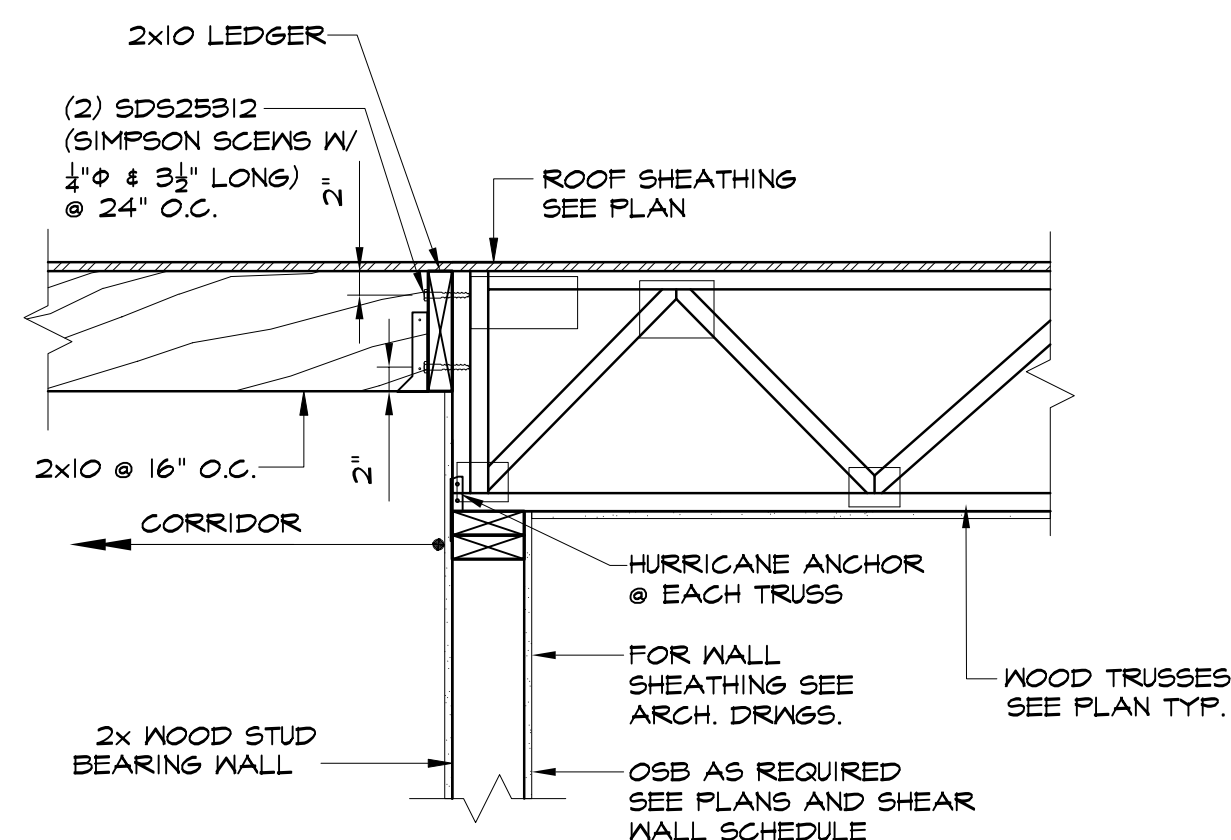


SECTION 3  
3/4" = 1'-0" S5.03

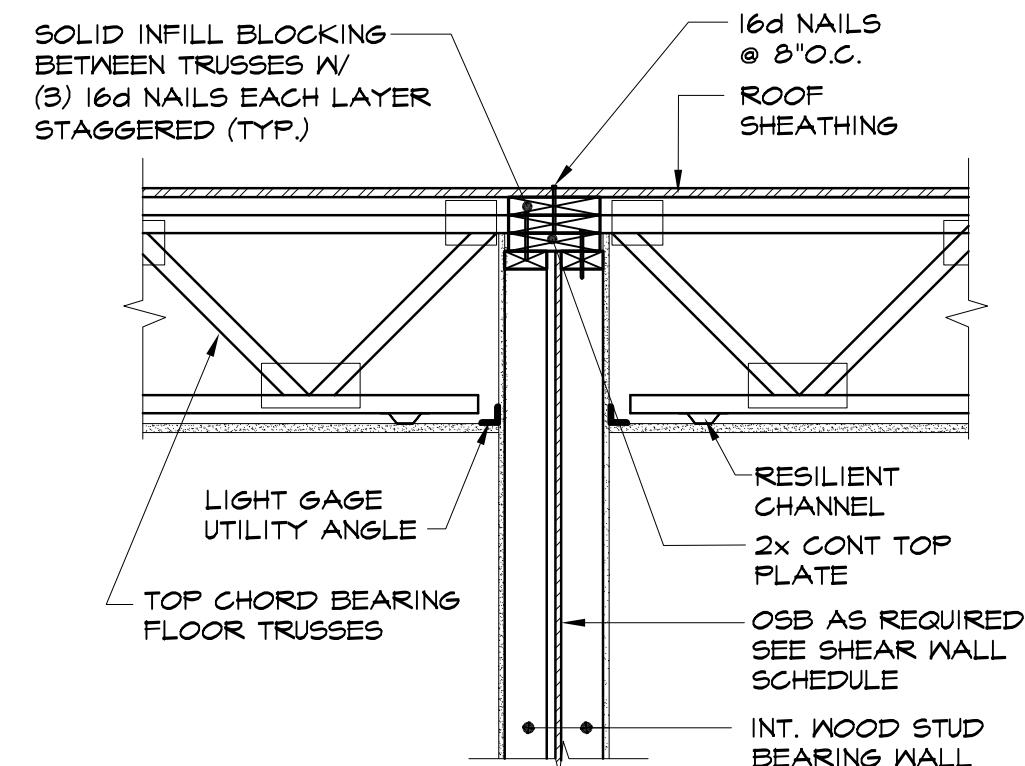


SECTION 4  
3/4" = 1'-0" S5.03

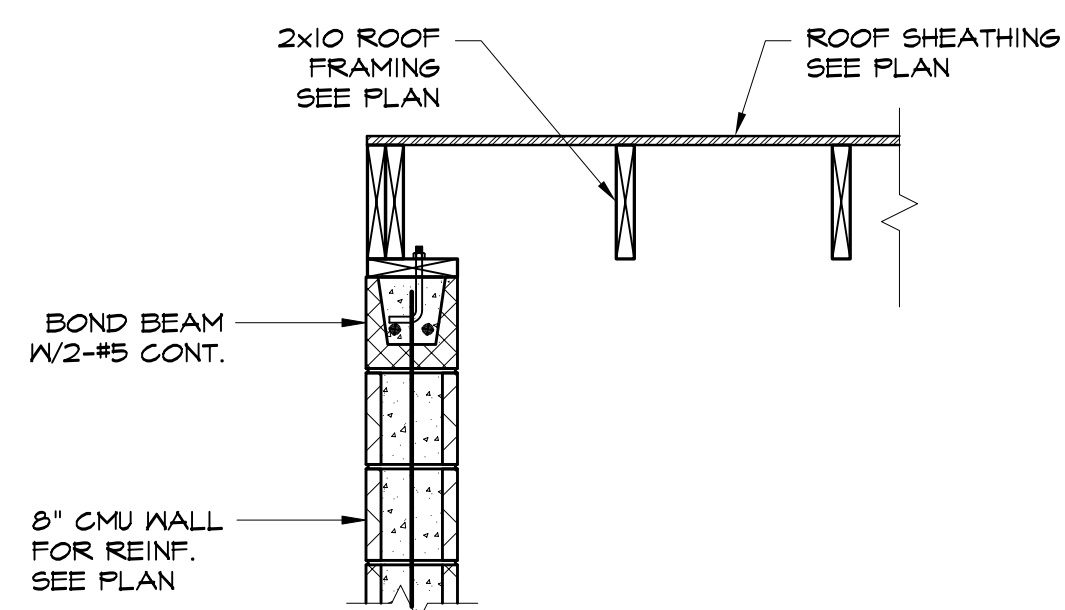


SECTION 5  
3/4" = 1'-0" S5.03

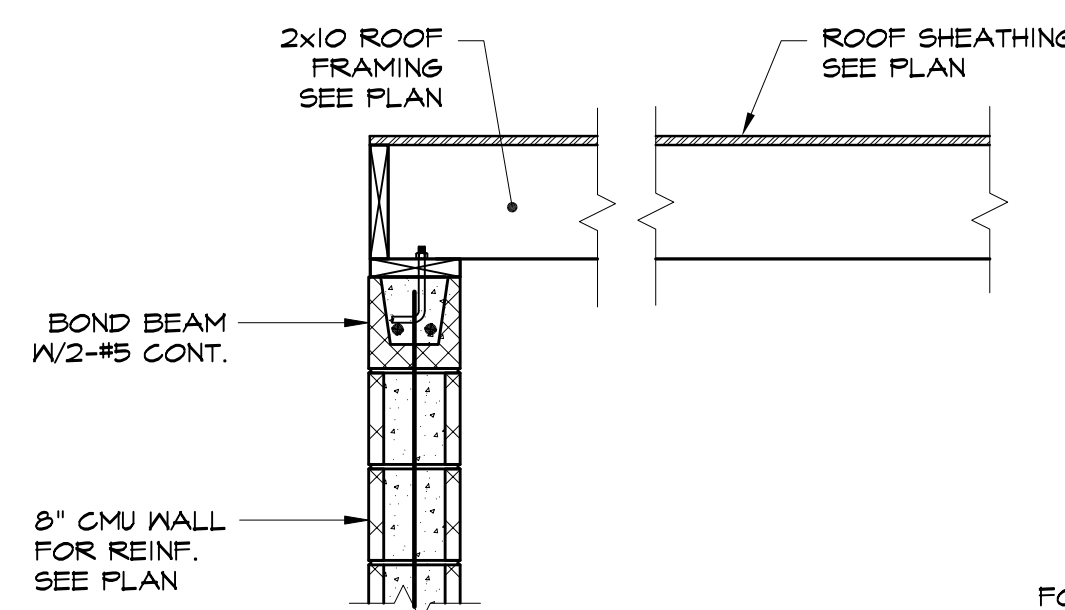


SECTION 6  
3/4" = 1'-0" S5.03

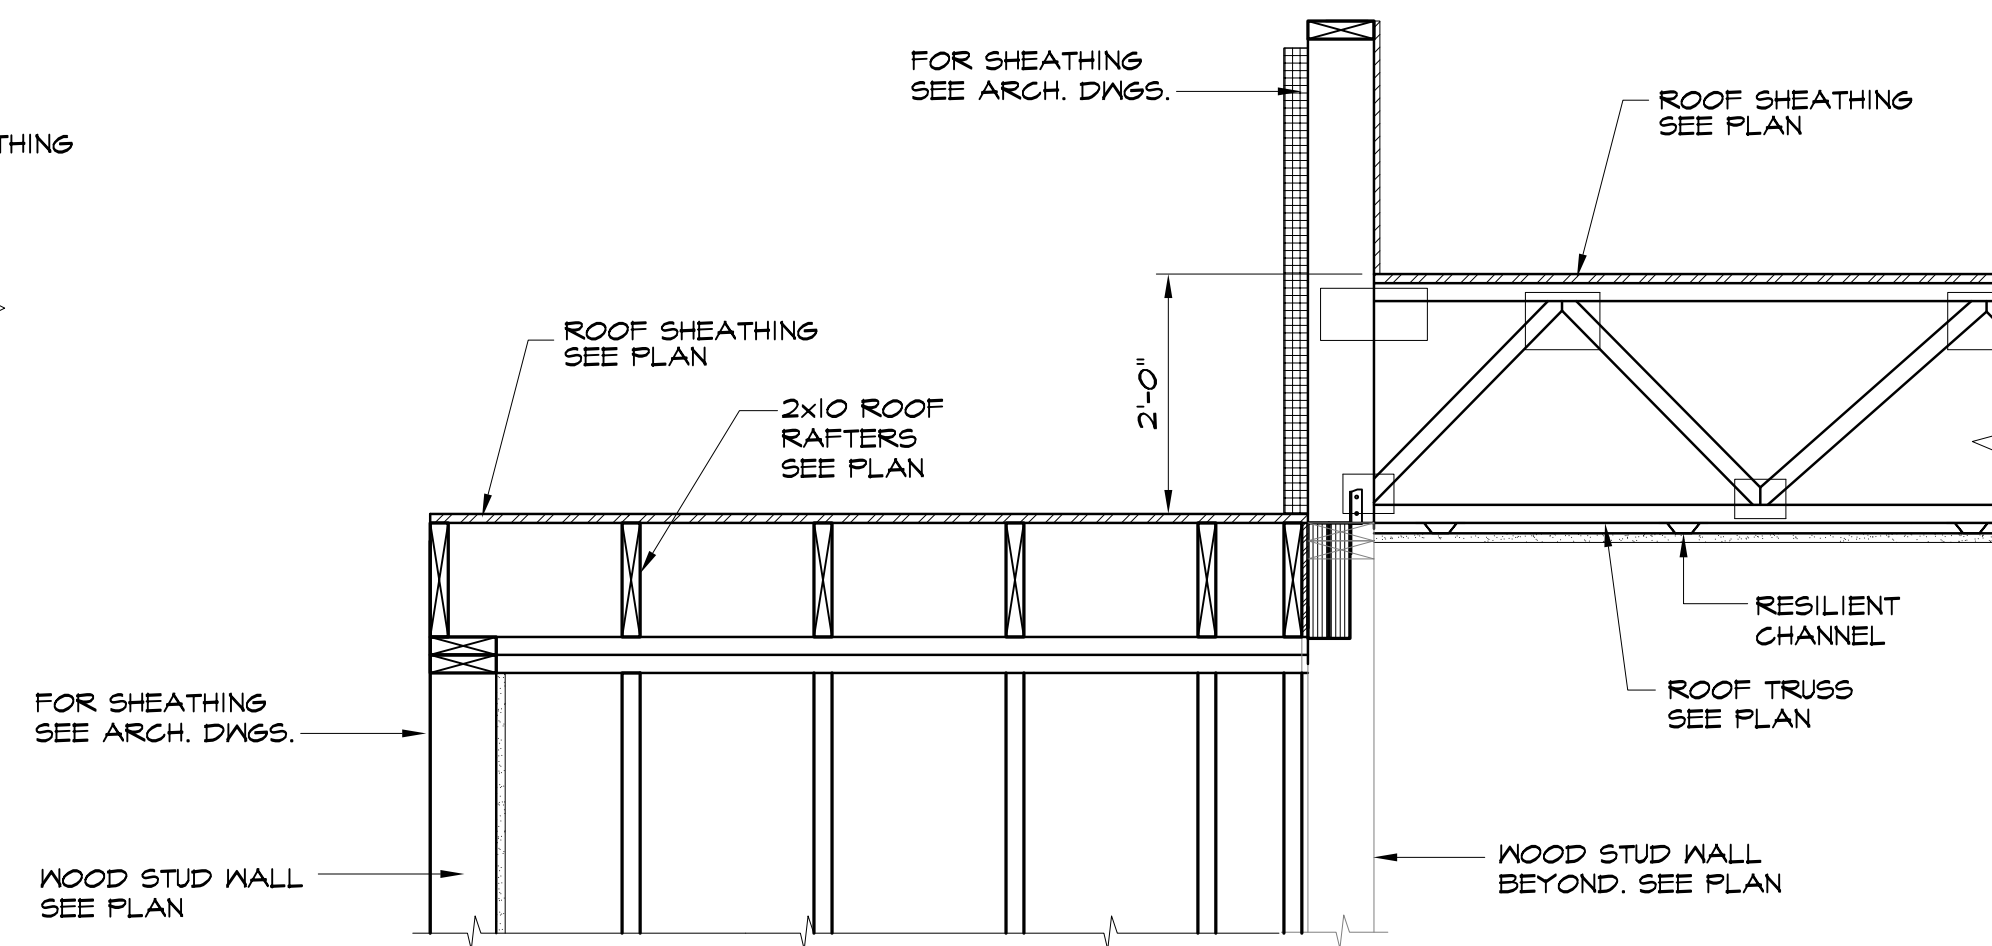


SECTION 7  
3/4" = 1'-0" S5.03

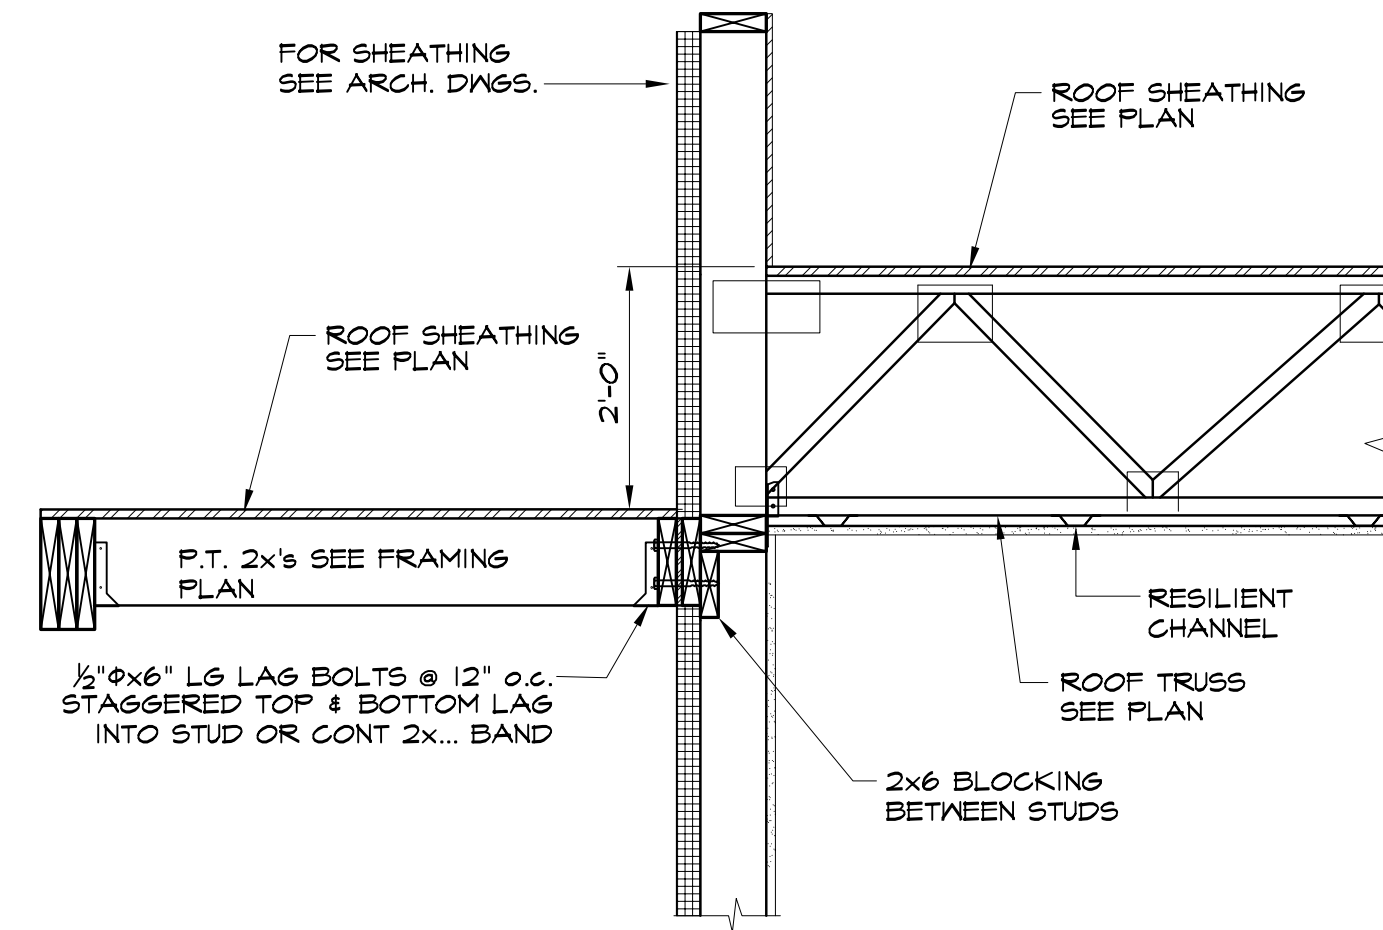


SECTION 8  
3/4" = 1'-0" S5.03

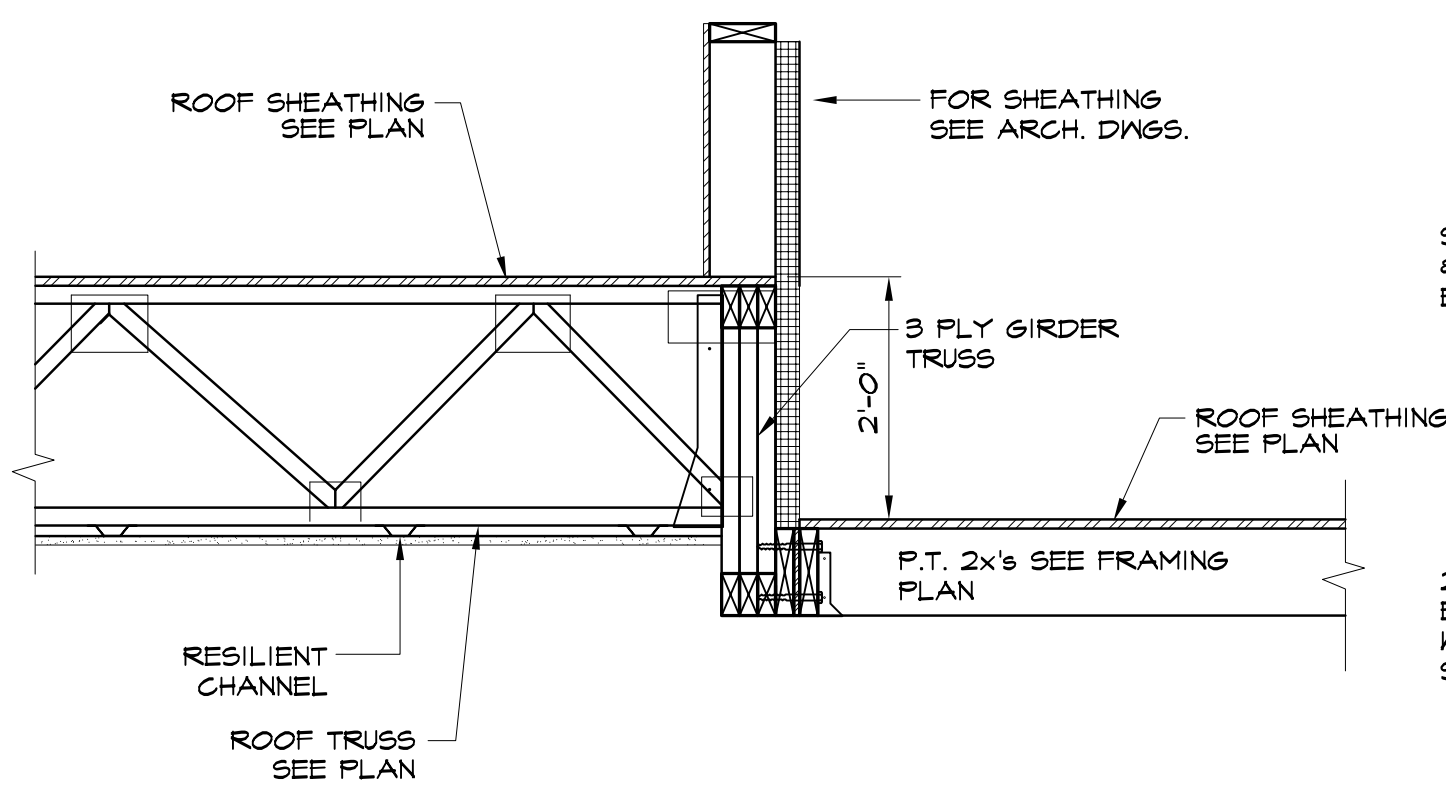


SECTION 9  
3/4" = 1'-0" S5.03

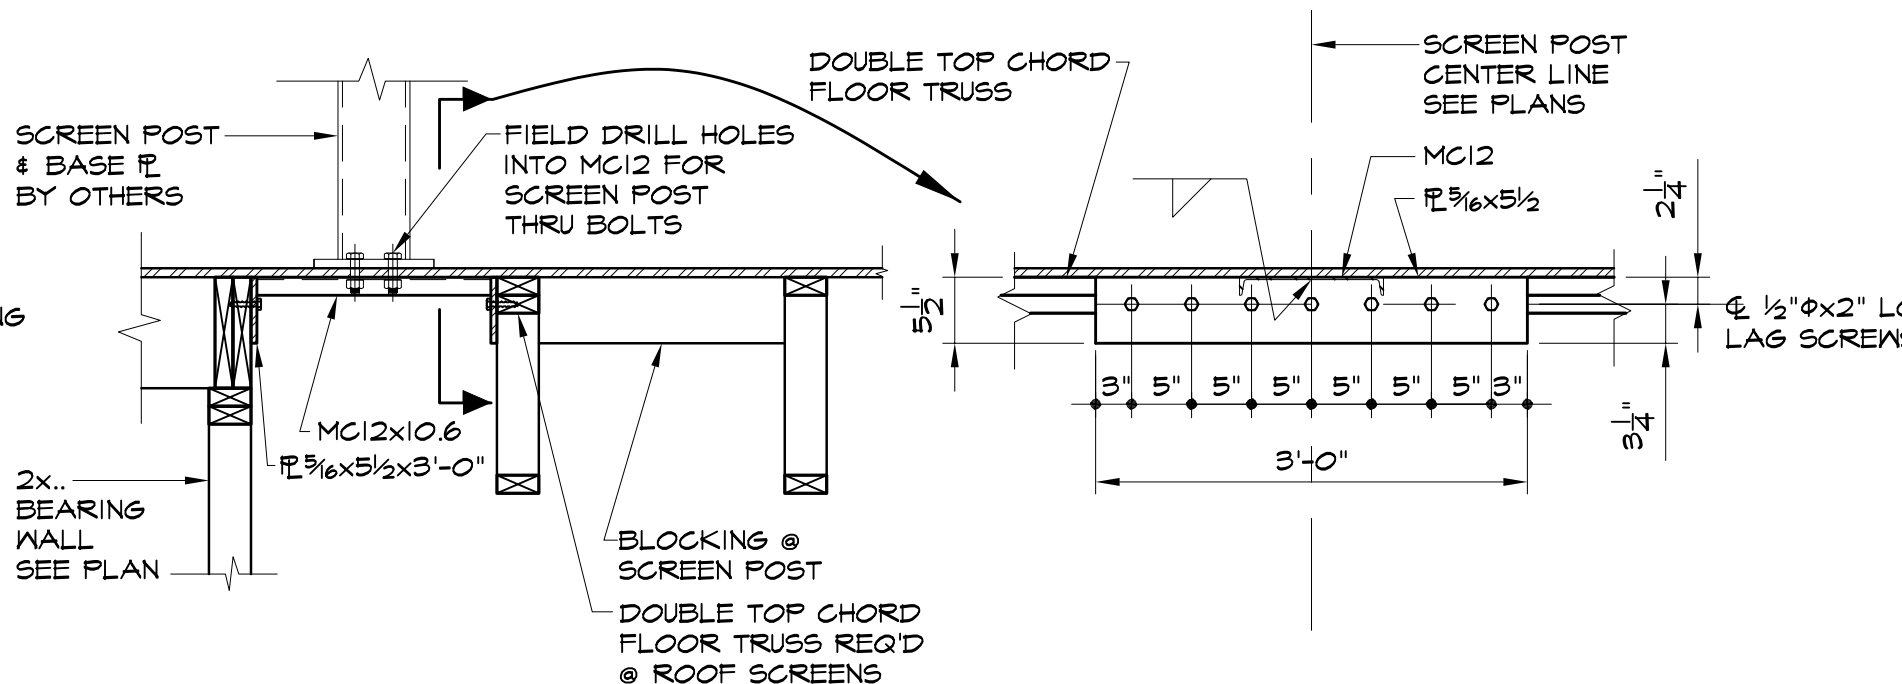


SECTION 10  
3/4" = 1'-0" S5.03

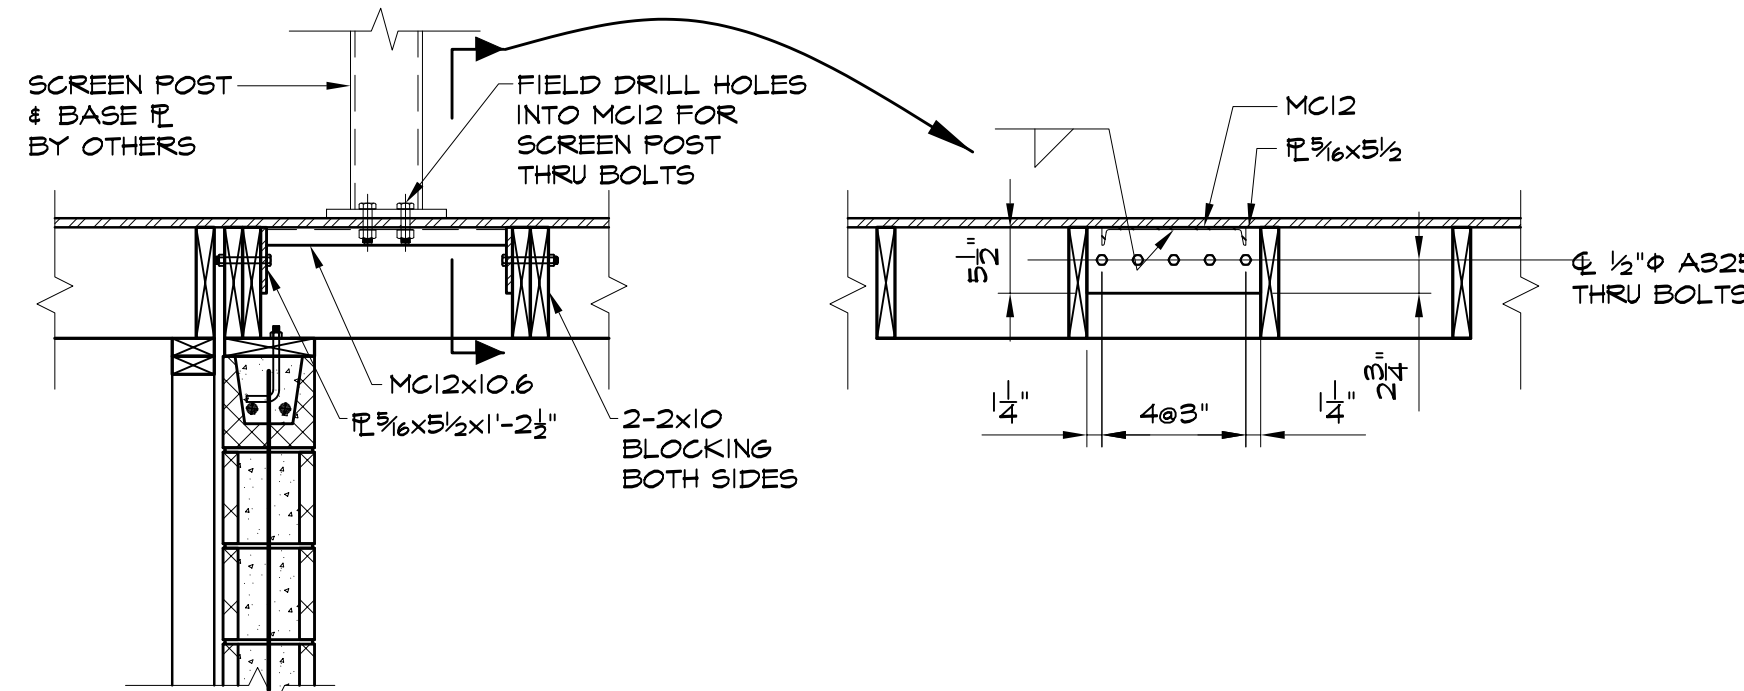

SECTION 11  
3/4" = 1'-0" S5.03

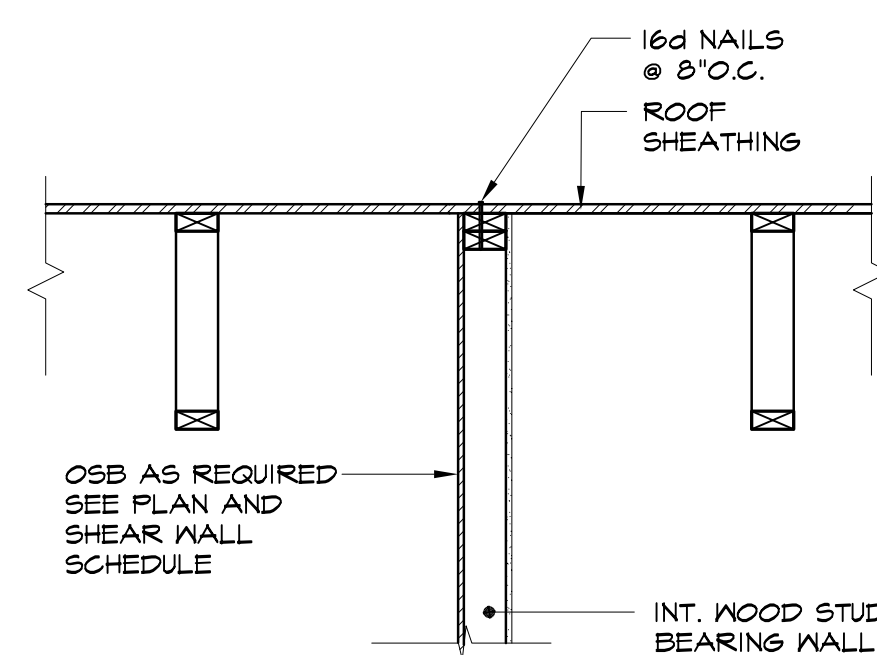

SECTION 12  
3/4" = 1'-0" S5.03

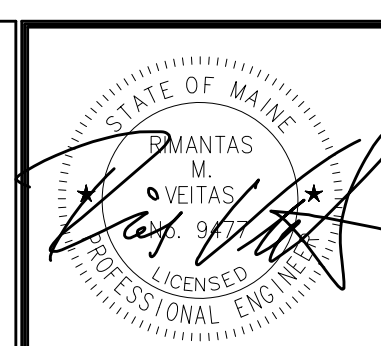

Prepared For:  
**118 on Munjoy Hill, LLC**  
118 CONGRESS STREET  
PORTLAND, ME 04101

Consultant:  
**VEITAS VEITAS**  
engineers  
680 Grand Street, Suite 301  
Portland, ME 04101  
TEL: (207) 772-4056 FAX: (207) 772-4056

Architect:  
**ARCHITYPE Architects**  
48 Union Wharf Portland, Maine 04101  
(207) 772-6022 Fax (207) 772-4056

Project:  
**118 ON MUNJOY HILL**  
118 CONGRESS STREET  
PORTLAND, MAINE

Revisions:  
**100% CONSTRUCTION DOCUMENTS**

Date: 5 MAR 2014  
Scale: As indicated  
**Sections & Details**

**S5.03**