





Date: 05/16/14

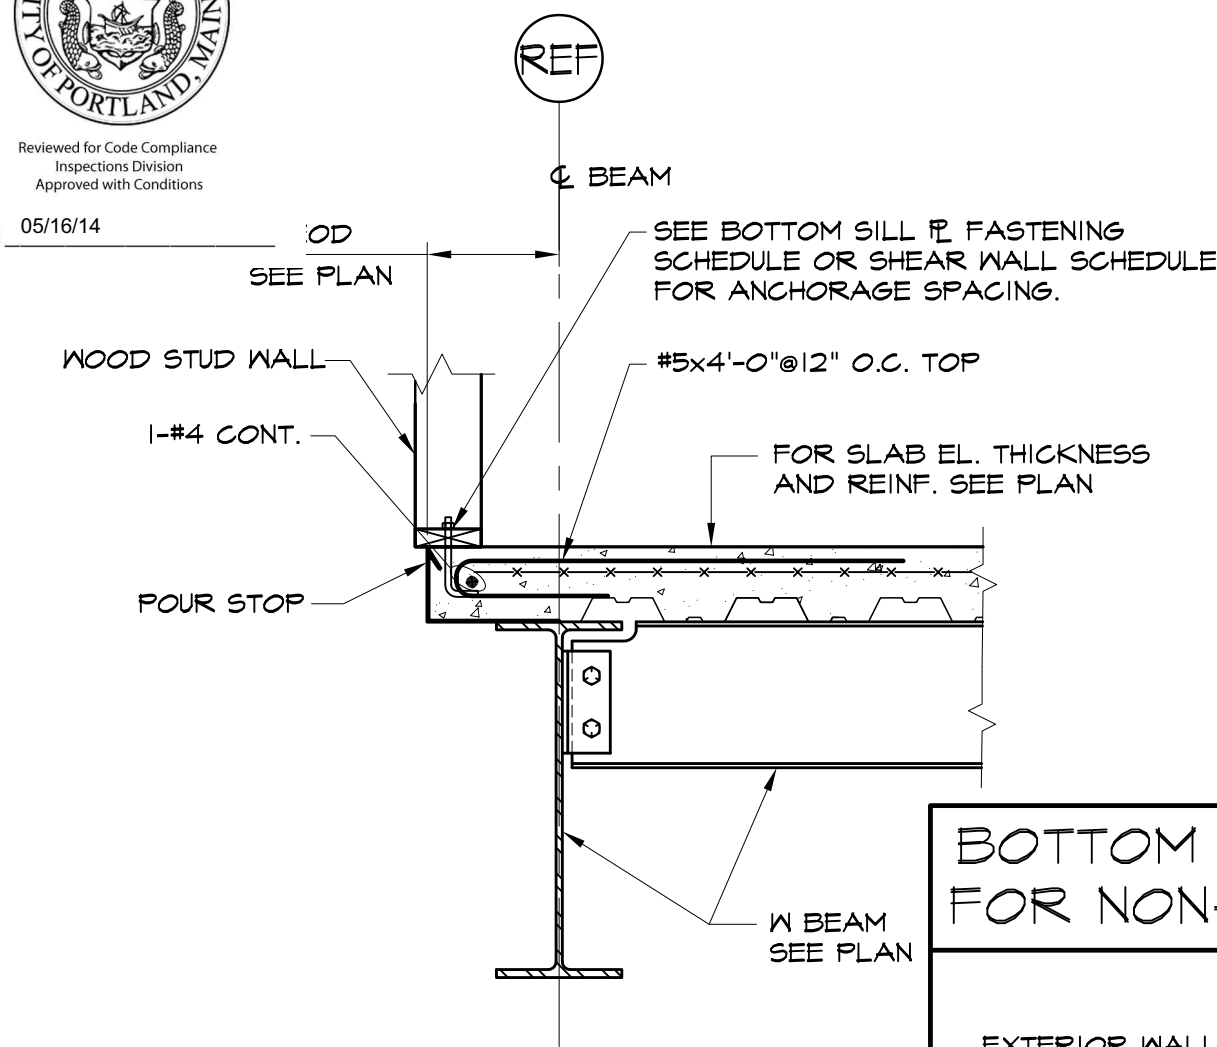


SECTION 1
3/4" = 1'-0"

BOTTOM SILL PLATE FASTENING SCHED. FOR NON-SHEAR WALLS TO CONC. SLAB	
EXTERIOR WALL TO SLAB	- 1/2" J-BOLT (5" EMBEDMENT) @ 4'-0" O.C. - 1/2" SIMPSON TITEN HD (4 1/2" EMBEDMENT) @ 4'-0" O.C. - 1/2" HILTI HIT HY 150 ADHESIVE ANCHORS W/HAS STAINLESS STEEL RODS (4" EMBEDMENT) @ 4'-0" O.C.
INTERIOR WALL TO SLAB	- HILTI X-CP-T2-P8-S23 PAF's @ 12" O.C.
FOR SHEAR WALL BOTTOM SILL PLATE FASTENING SEE SHEAR WALL SCHEDULE.	

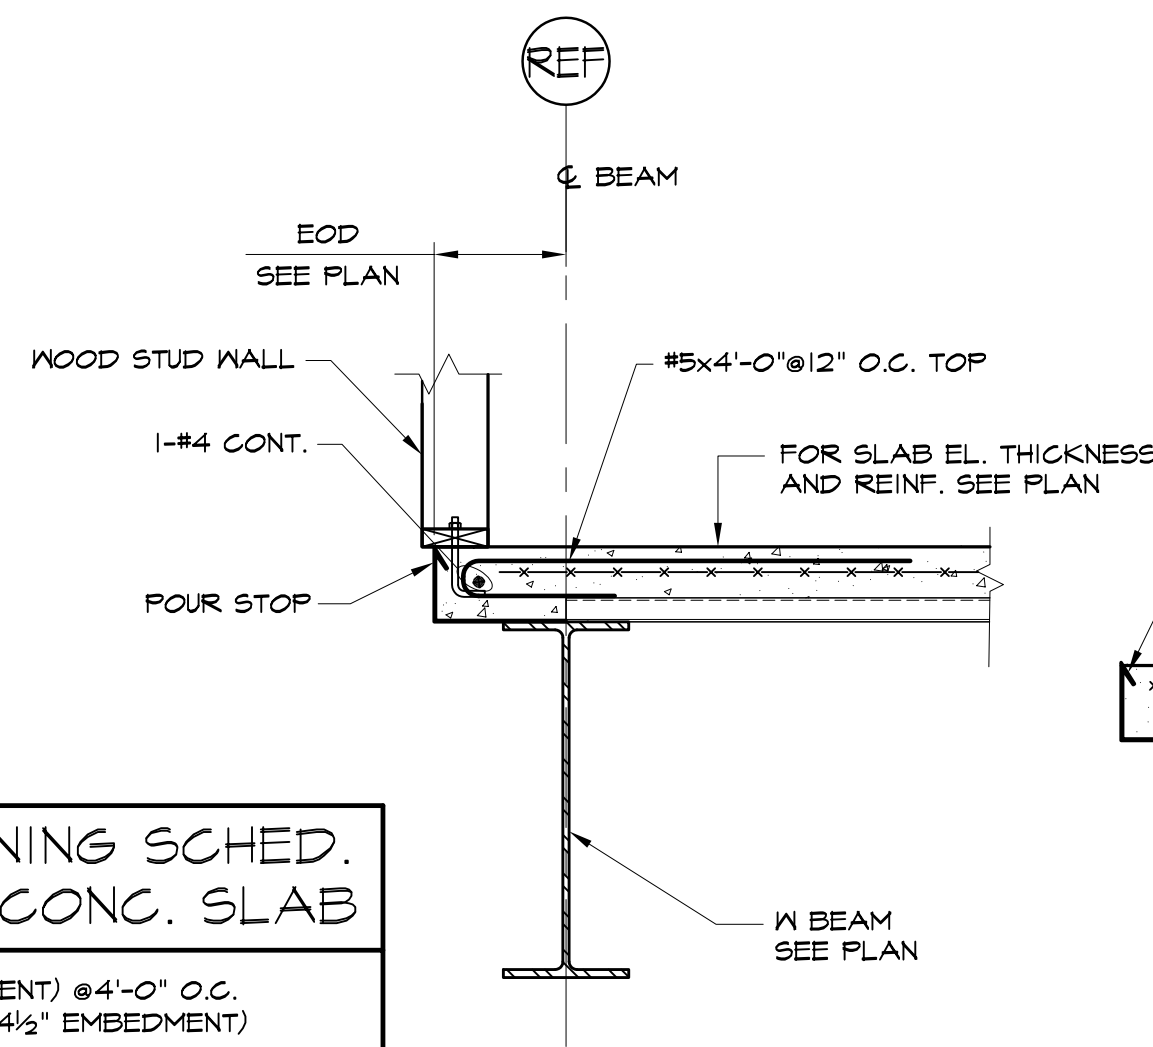


SECTION 2
3/4" = 1'-0"

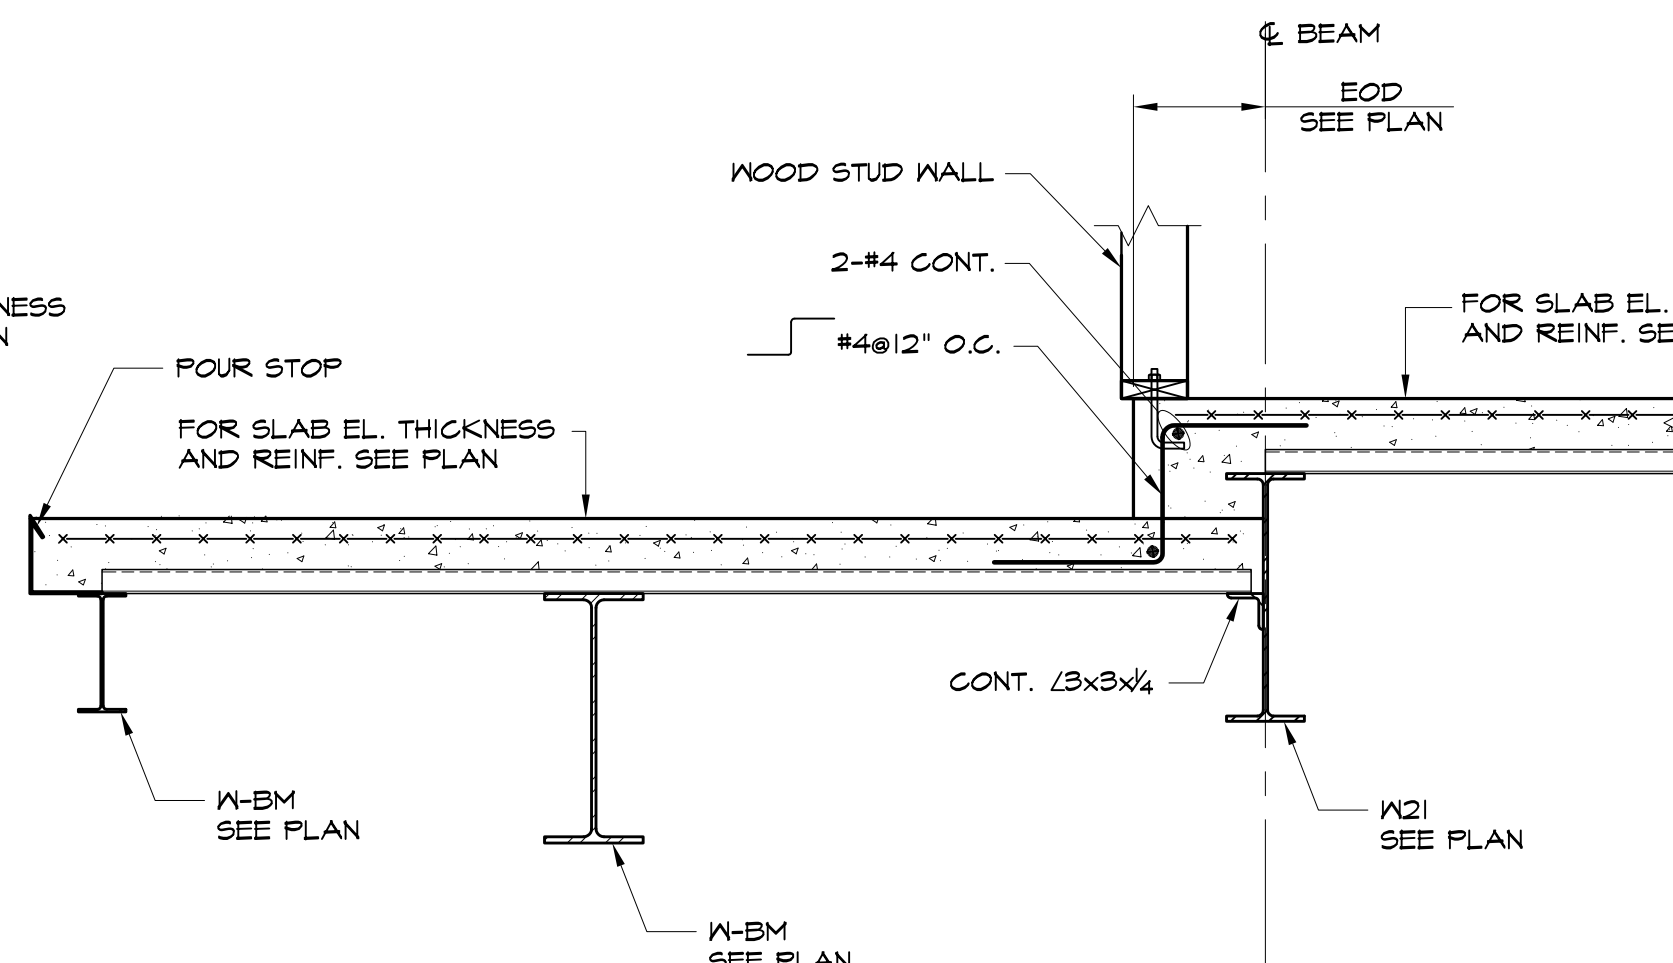


SECTION 3
3/4" = 1'-0"

NOTE: LOWER SLAB ELEVATION
MUST BE PLACED FIRST

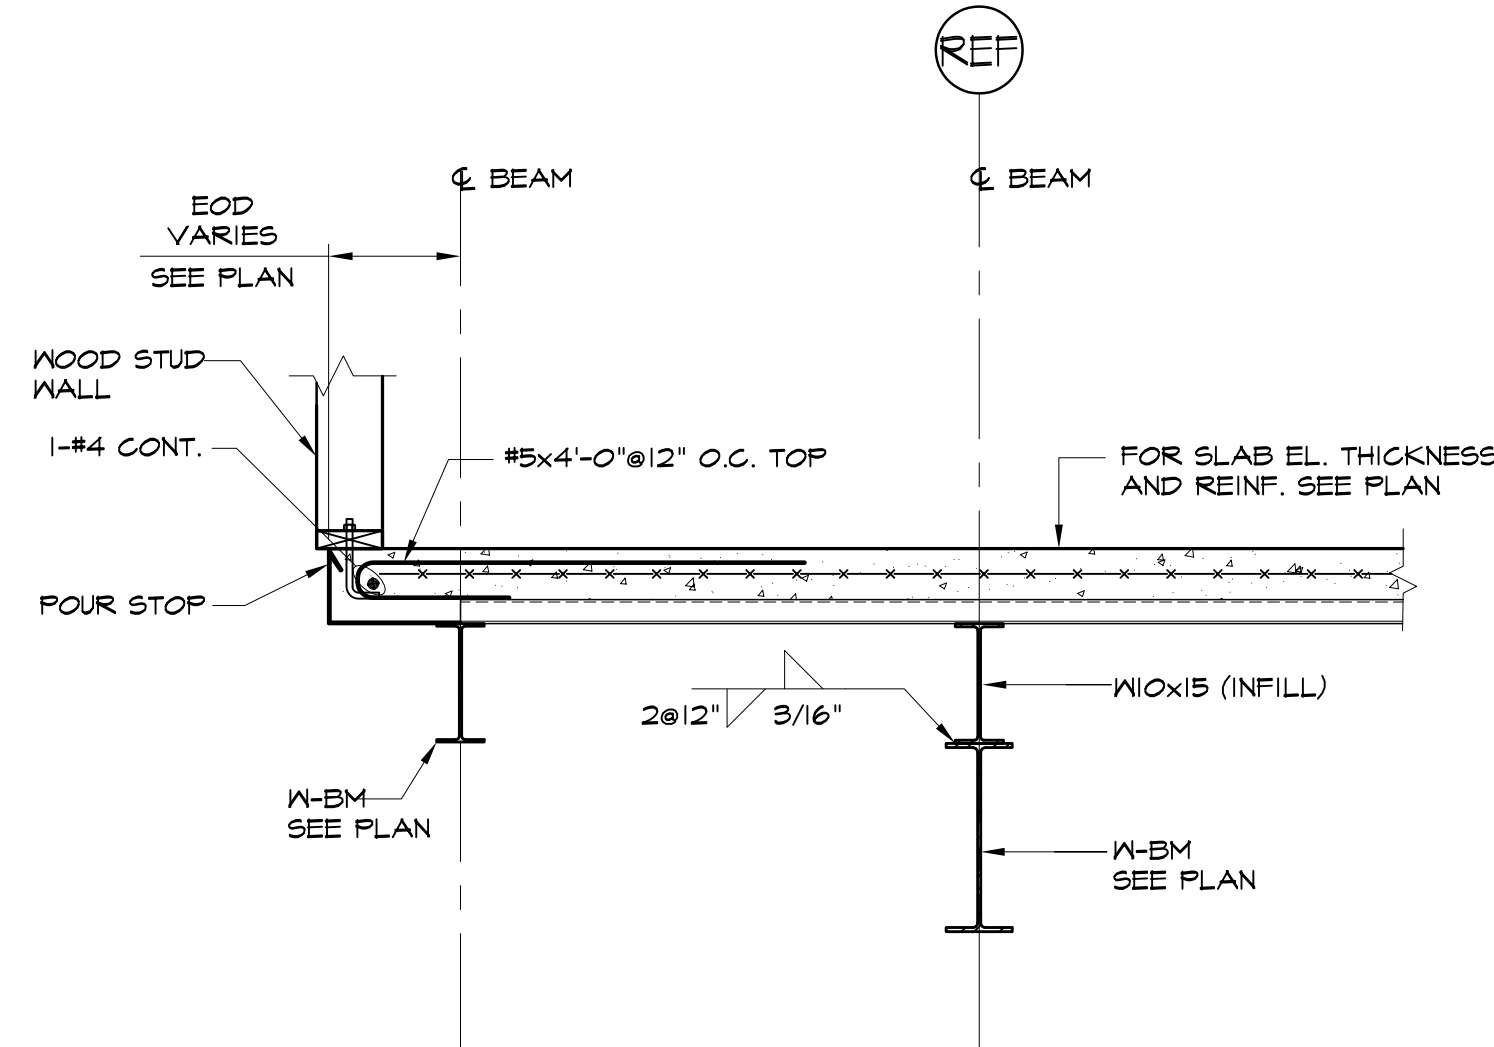


SECTION 4
3/4" = 1'-0"

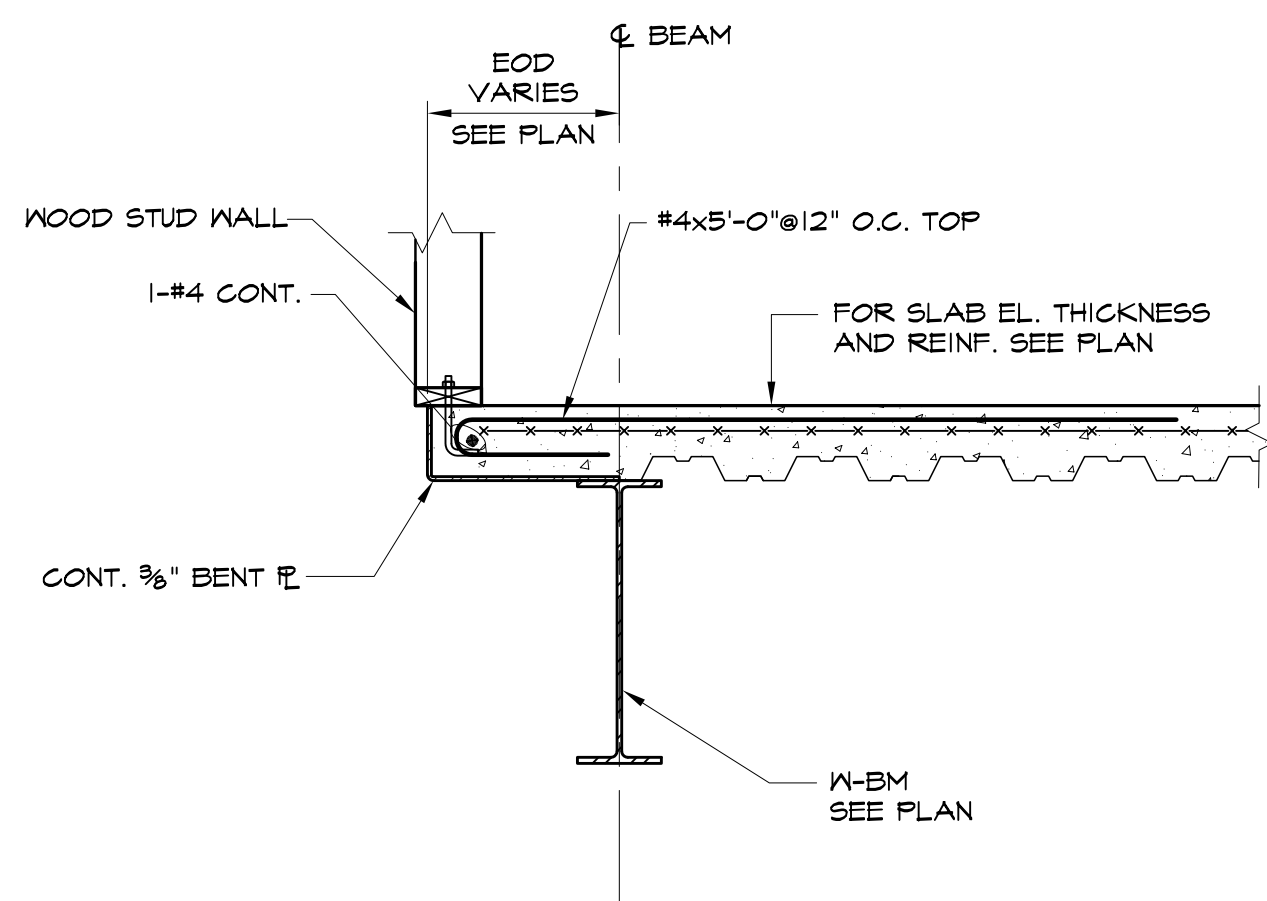


SECTION 5
3/4" = 1'-0"

NOTE:
1. BENT PL. REQUIRED FOR EDGE DIMENSIONS GREATER THAN 12"

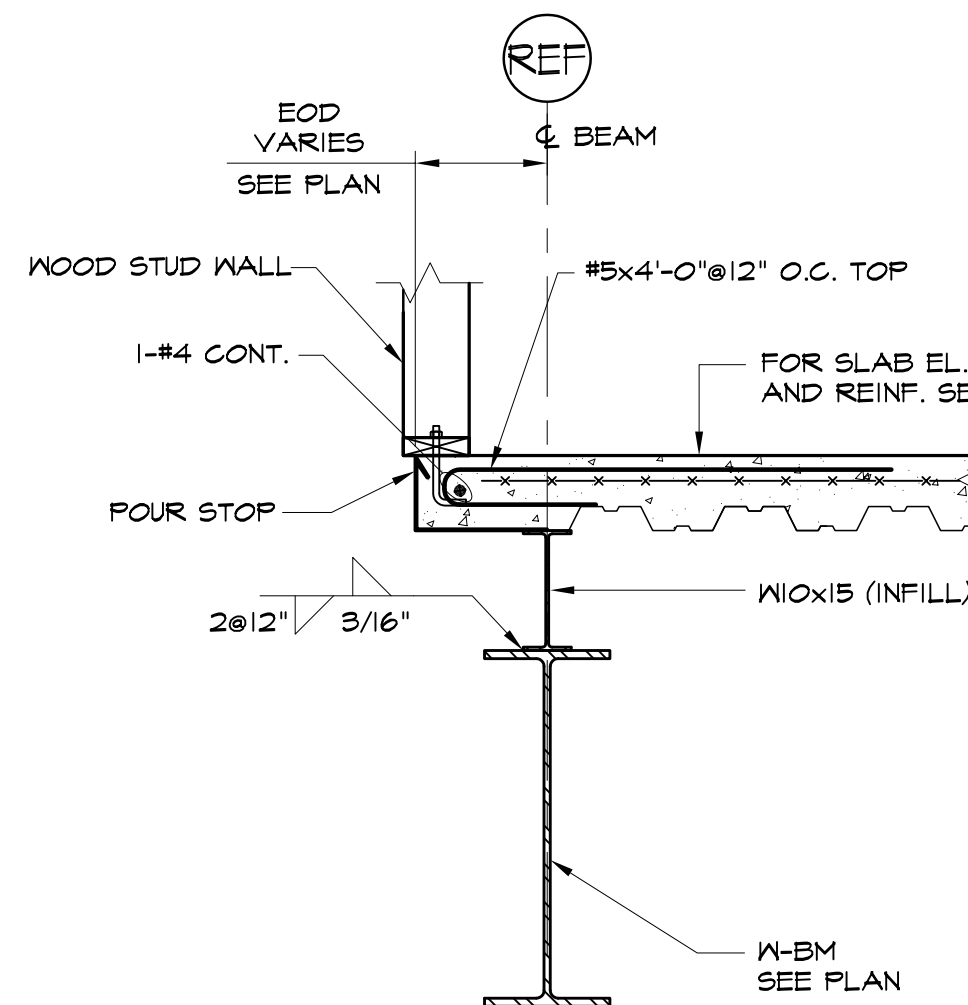


SECTION 6
3/4" = 1'-0"

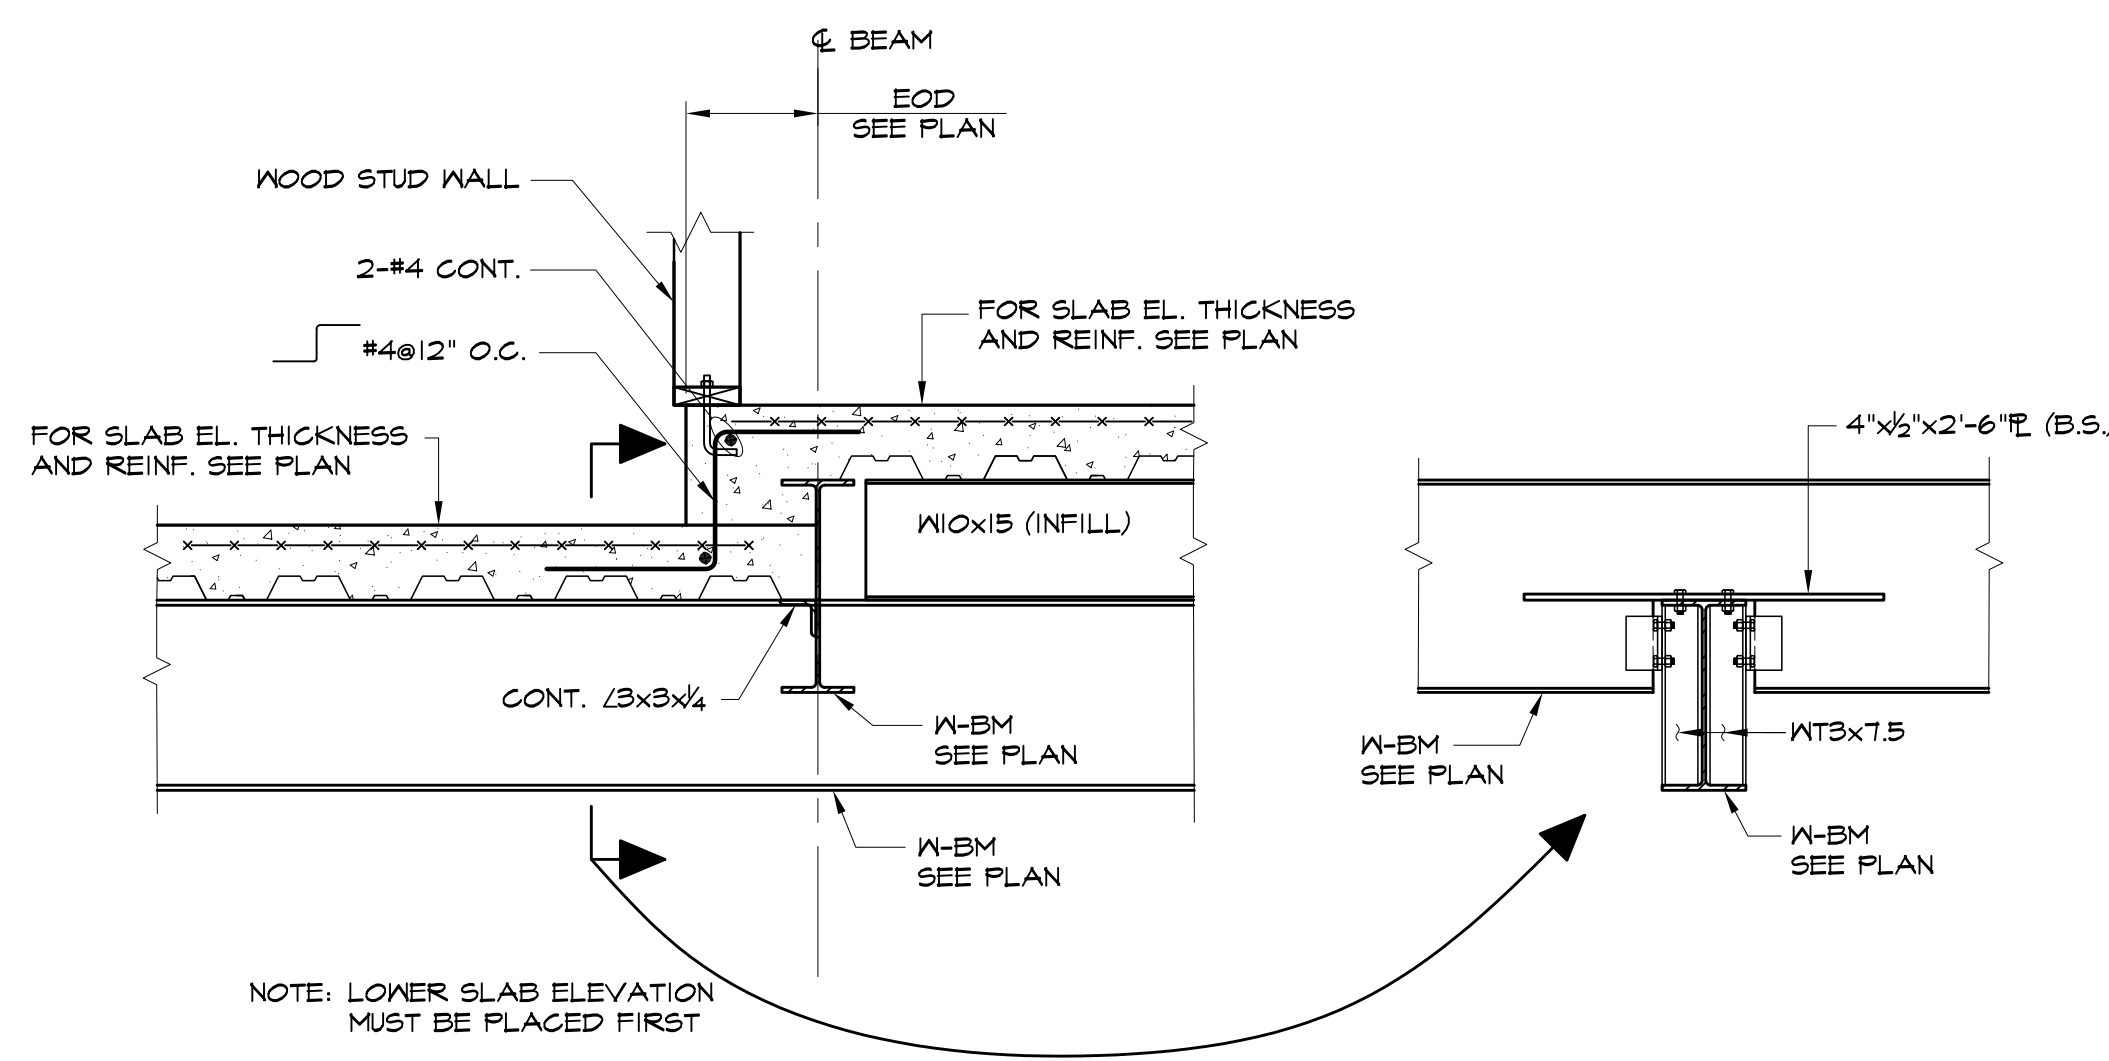


SECTION 7
3/4" = 1'-0"

NOTE: LOWER SLAB ELEVATION
MUST BE PLACED FIRST

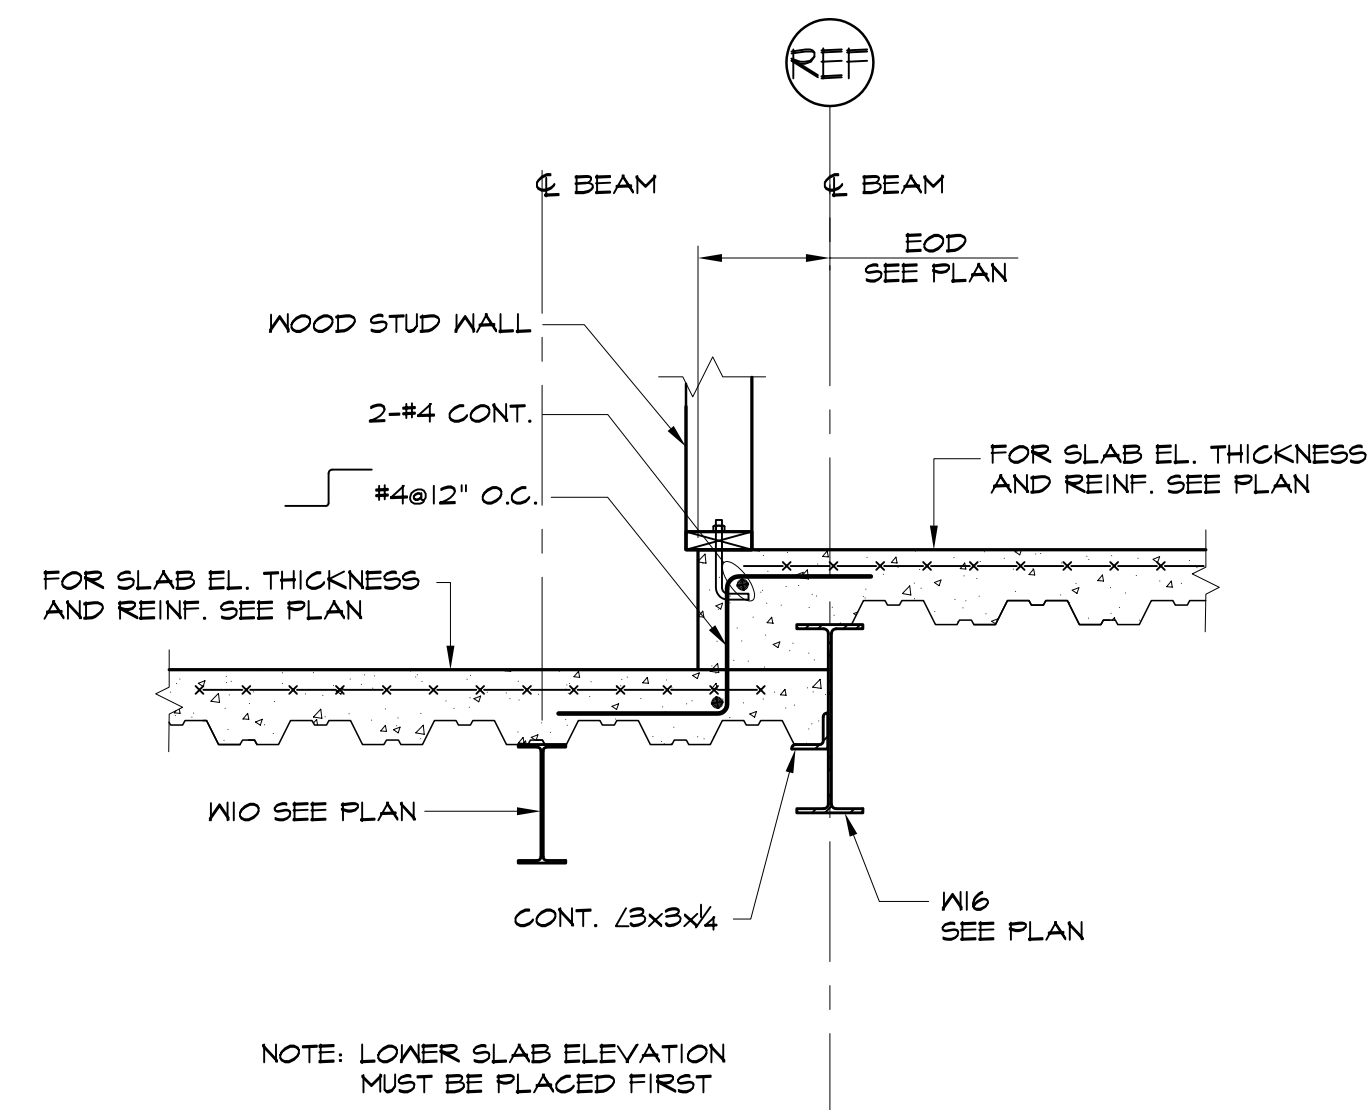


SECTION 8
3/4" = 1'-0"

NOTE: LOWER SLAB ELEVATION
MUST BE PLACED FIRST

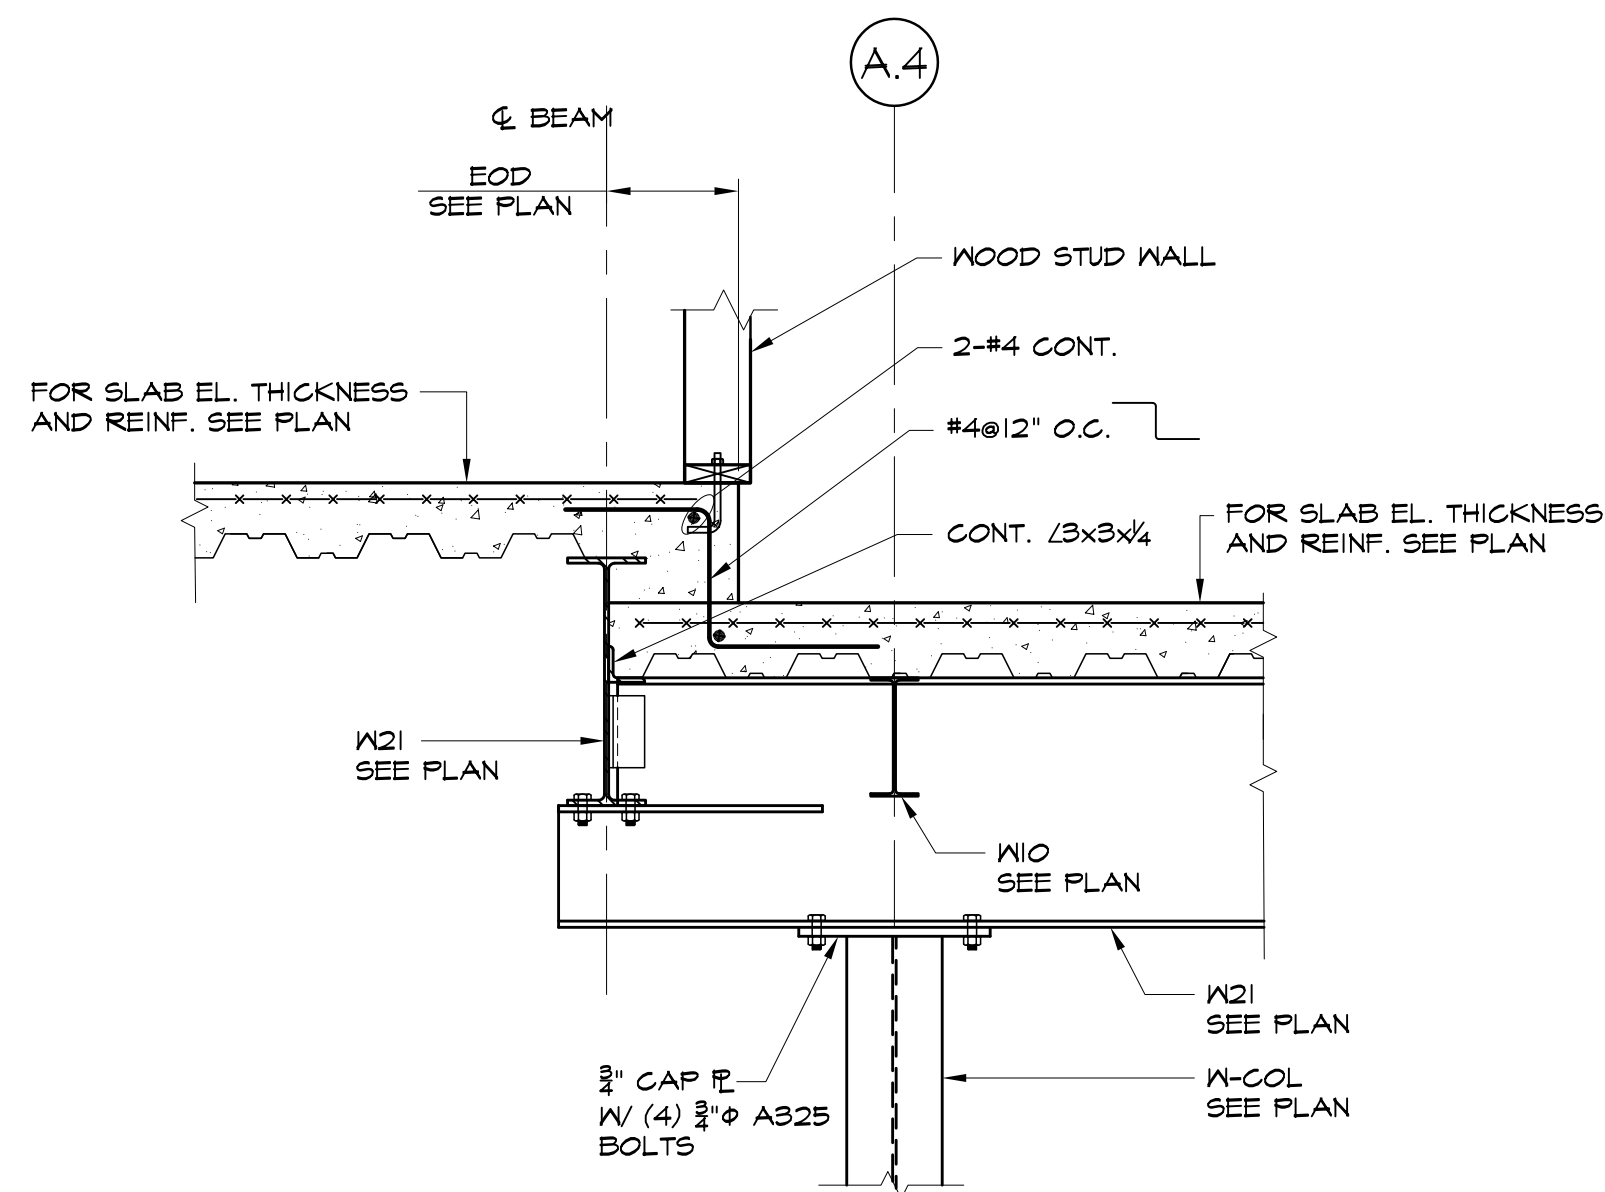


SECTION 9
3/4" = 1'-0"

NOTE: LOWER SLAB ELEVATION
MUST BE PLACED FIRST

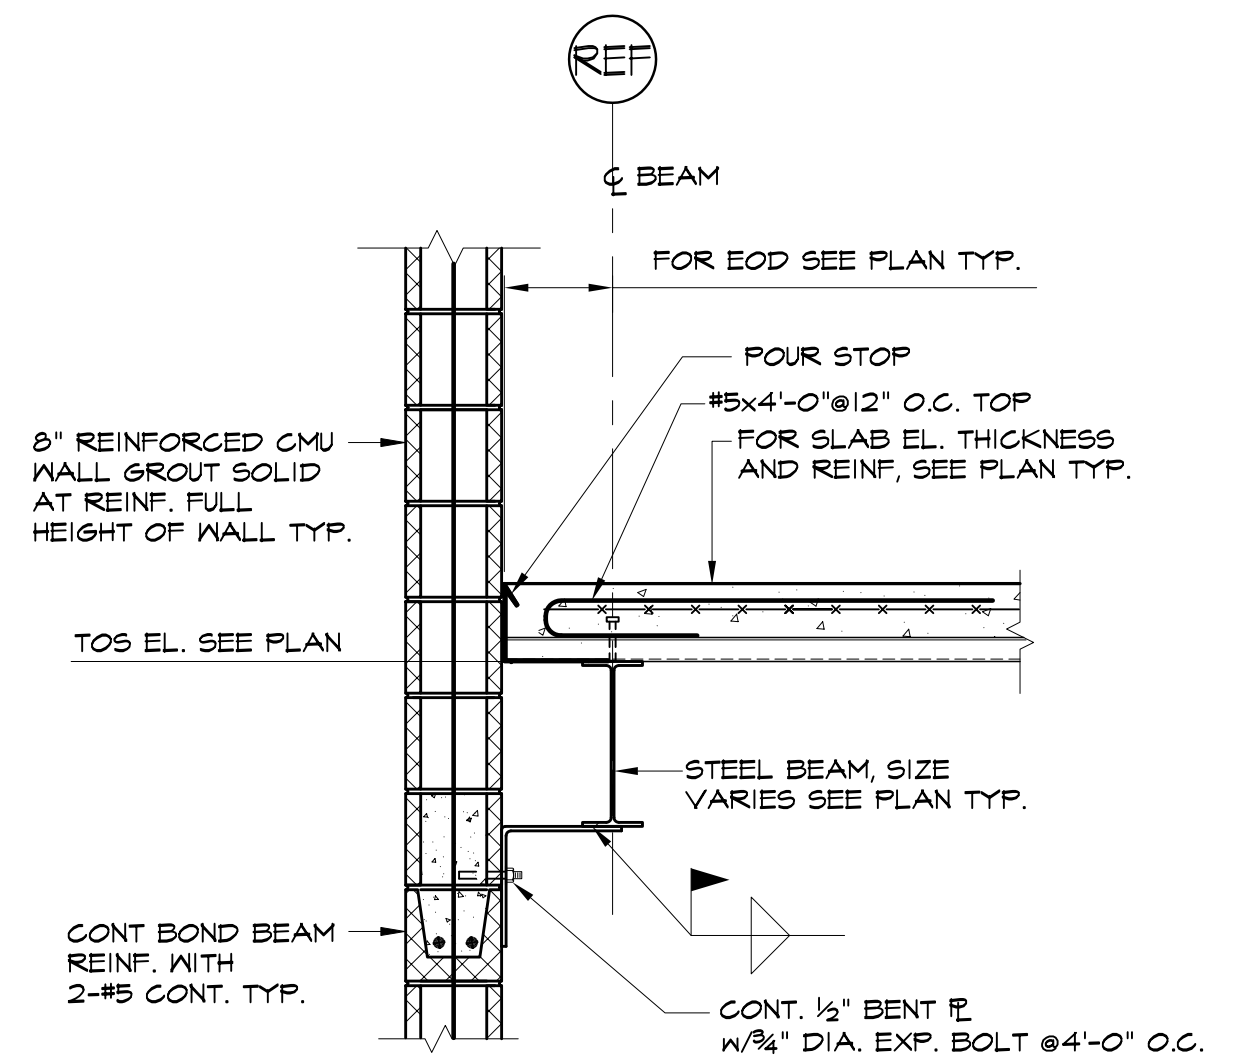


SECTION 10
3/4" = 1'-0"

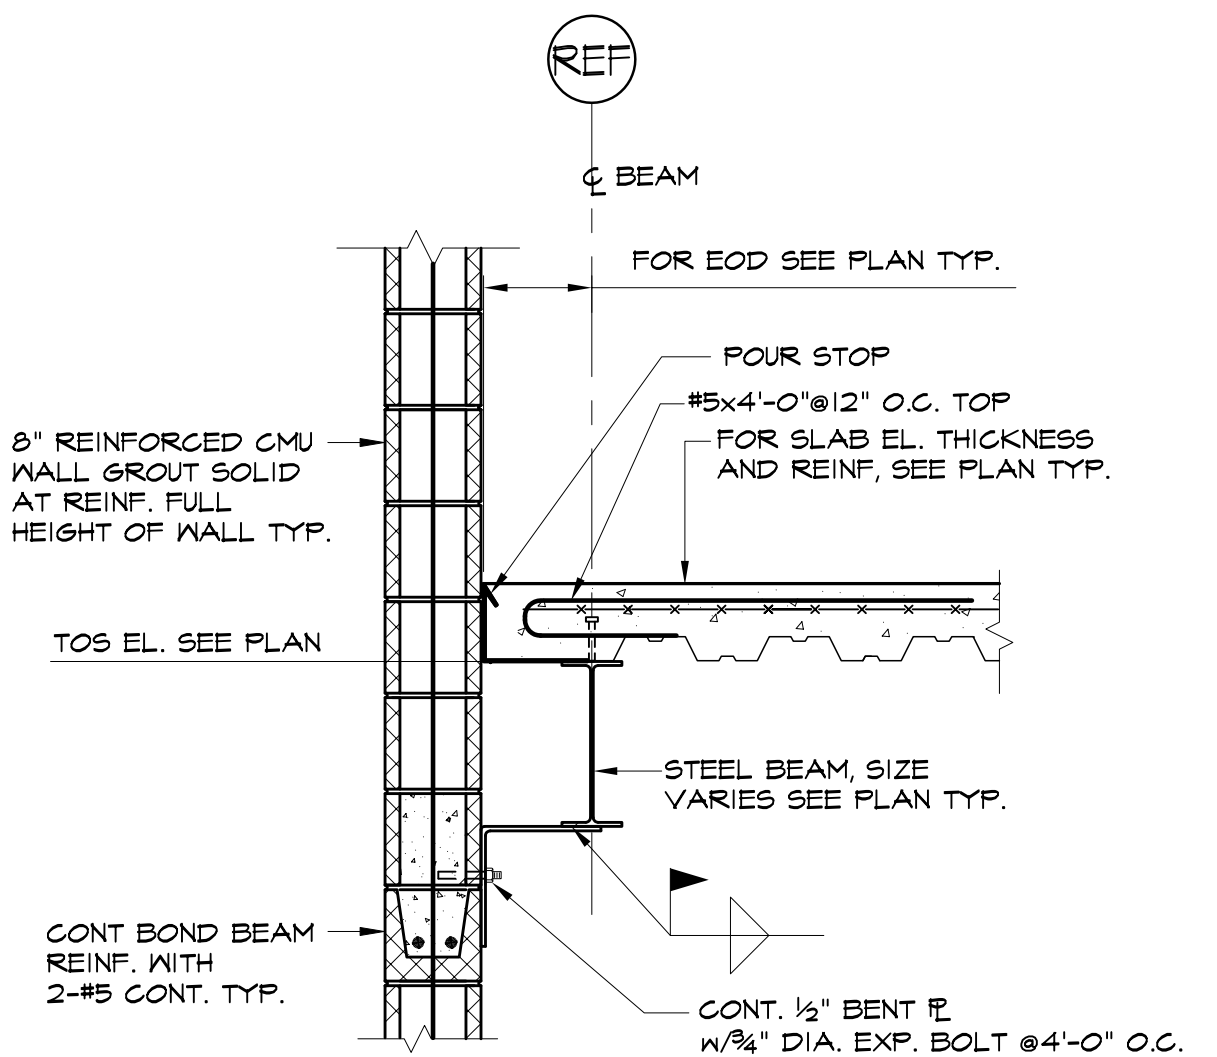


SECTION 11
3/4" = 1'-0"

NOTE: LOWER SLAB ELEVATION
MUST BE PLACED FIRST

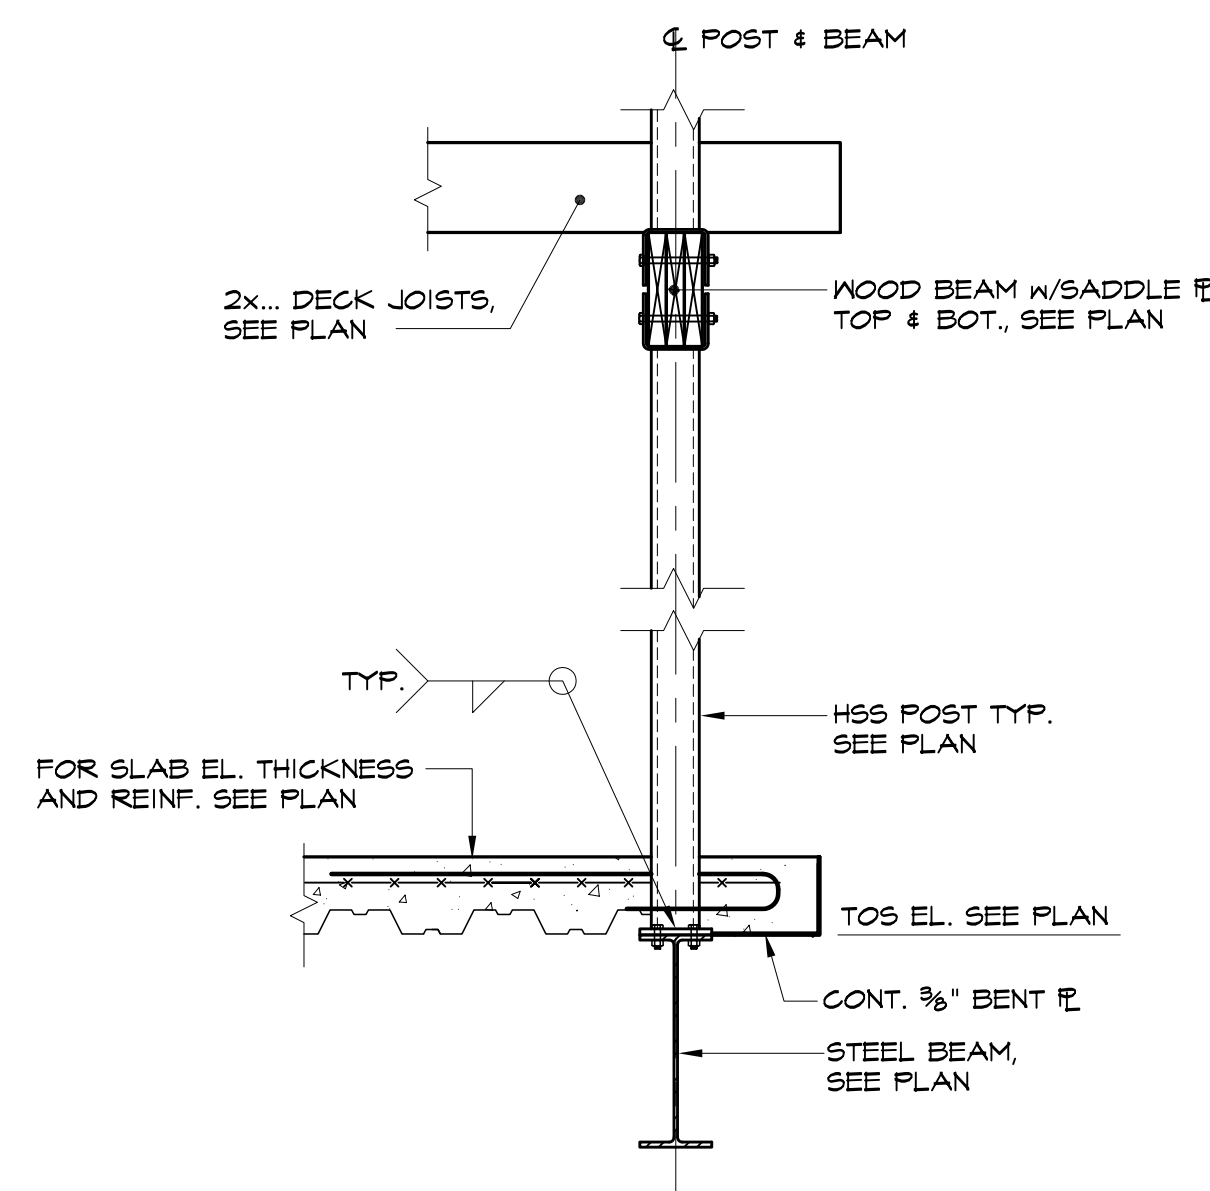

SECTION 12
3/4" = 1'-0"

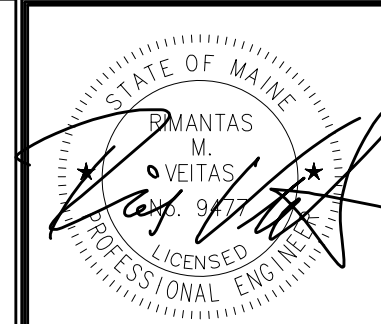

Prepared For:
118 on Munjoy Hill, LLC
118 CONGRESS STREET
PORTLAND, ME 04101

Consultant:
VEITAS VEITAS
engineers
489 Grand Street, Suite 301
Beverly, Massachusetts 02344
TEL: (508) 454-5883 FAX: (508) 454-5883

Architect:
ARCHITYPE
Architects
48 Union Wharf Portland, Maine 04101
(207) 772-6022 Fax (207) 772-4056

Project:
118 ON MUNJOY HILL
118 CONGRESS STREET
PORTLAND, MAINE

Revisions:
100% CONSTRUCTION DOCUMENTS

Date: 5 MAR 2014
Scale: As indicated
Sections & Details

S6.01