





Reviewed for Code Compliance  
Inspection Division  
Approved with Conditions

Date: 05/16/14

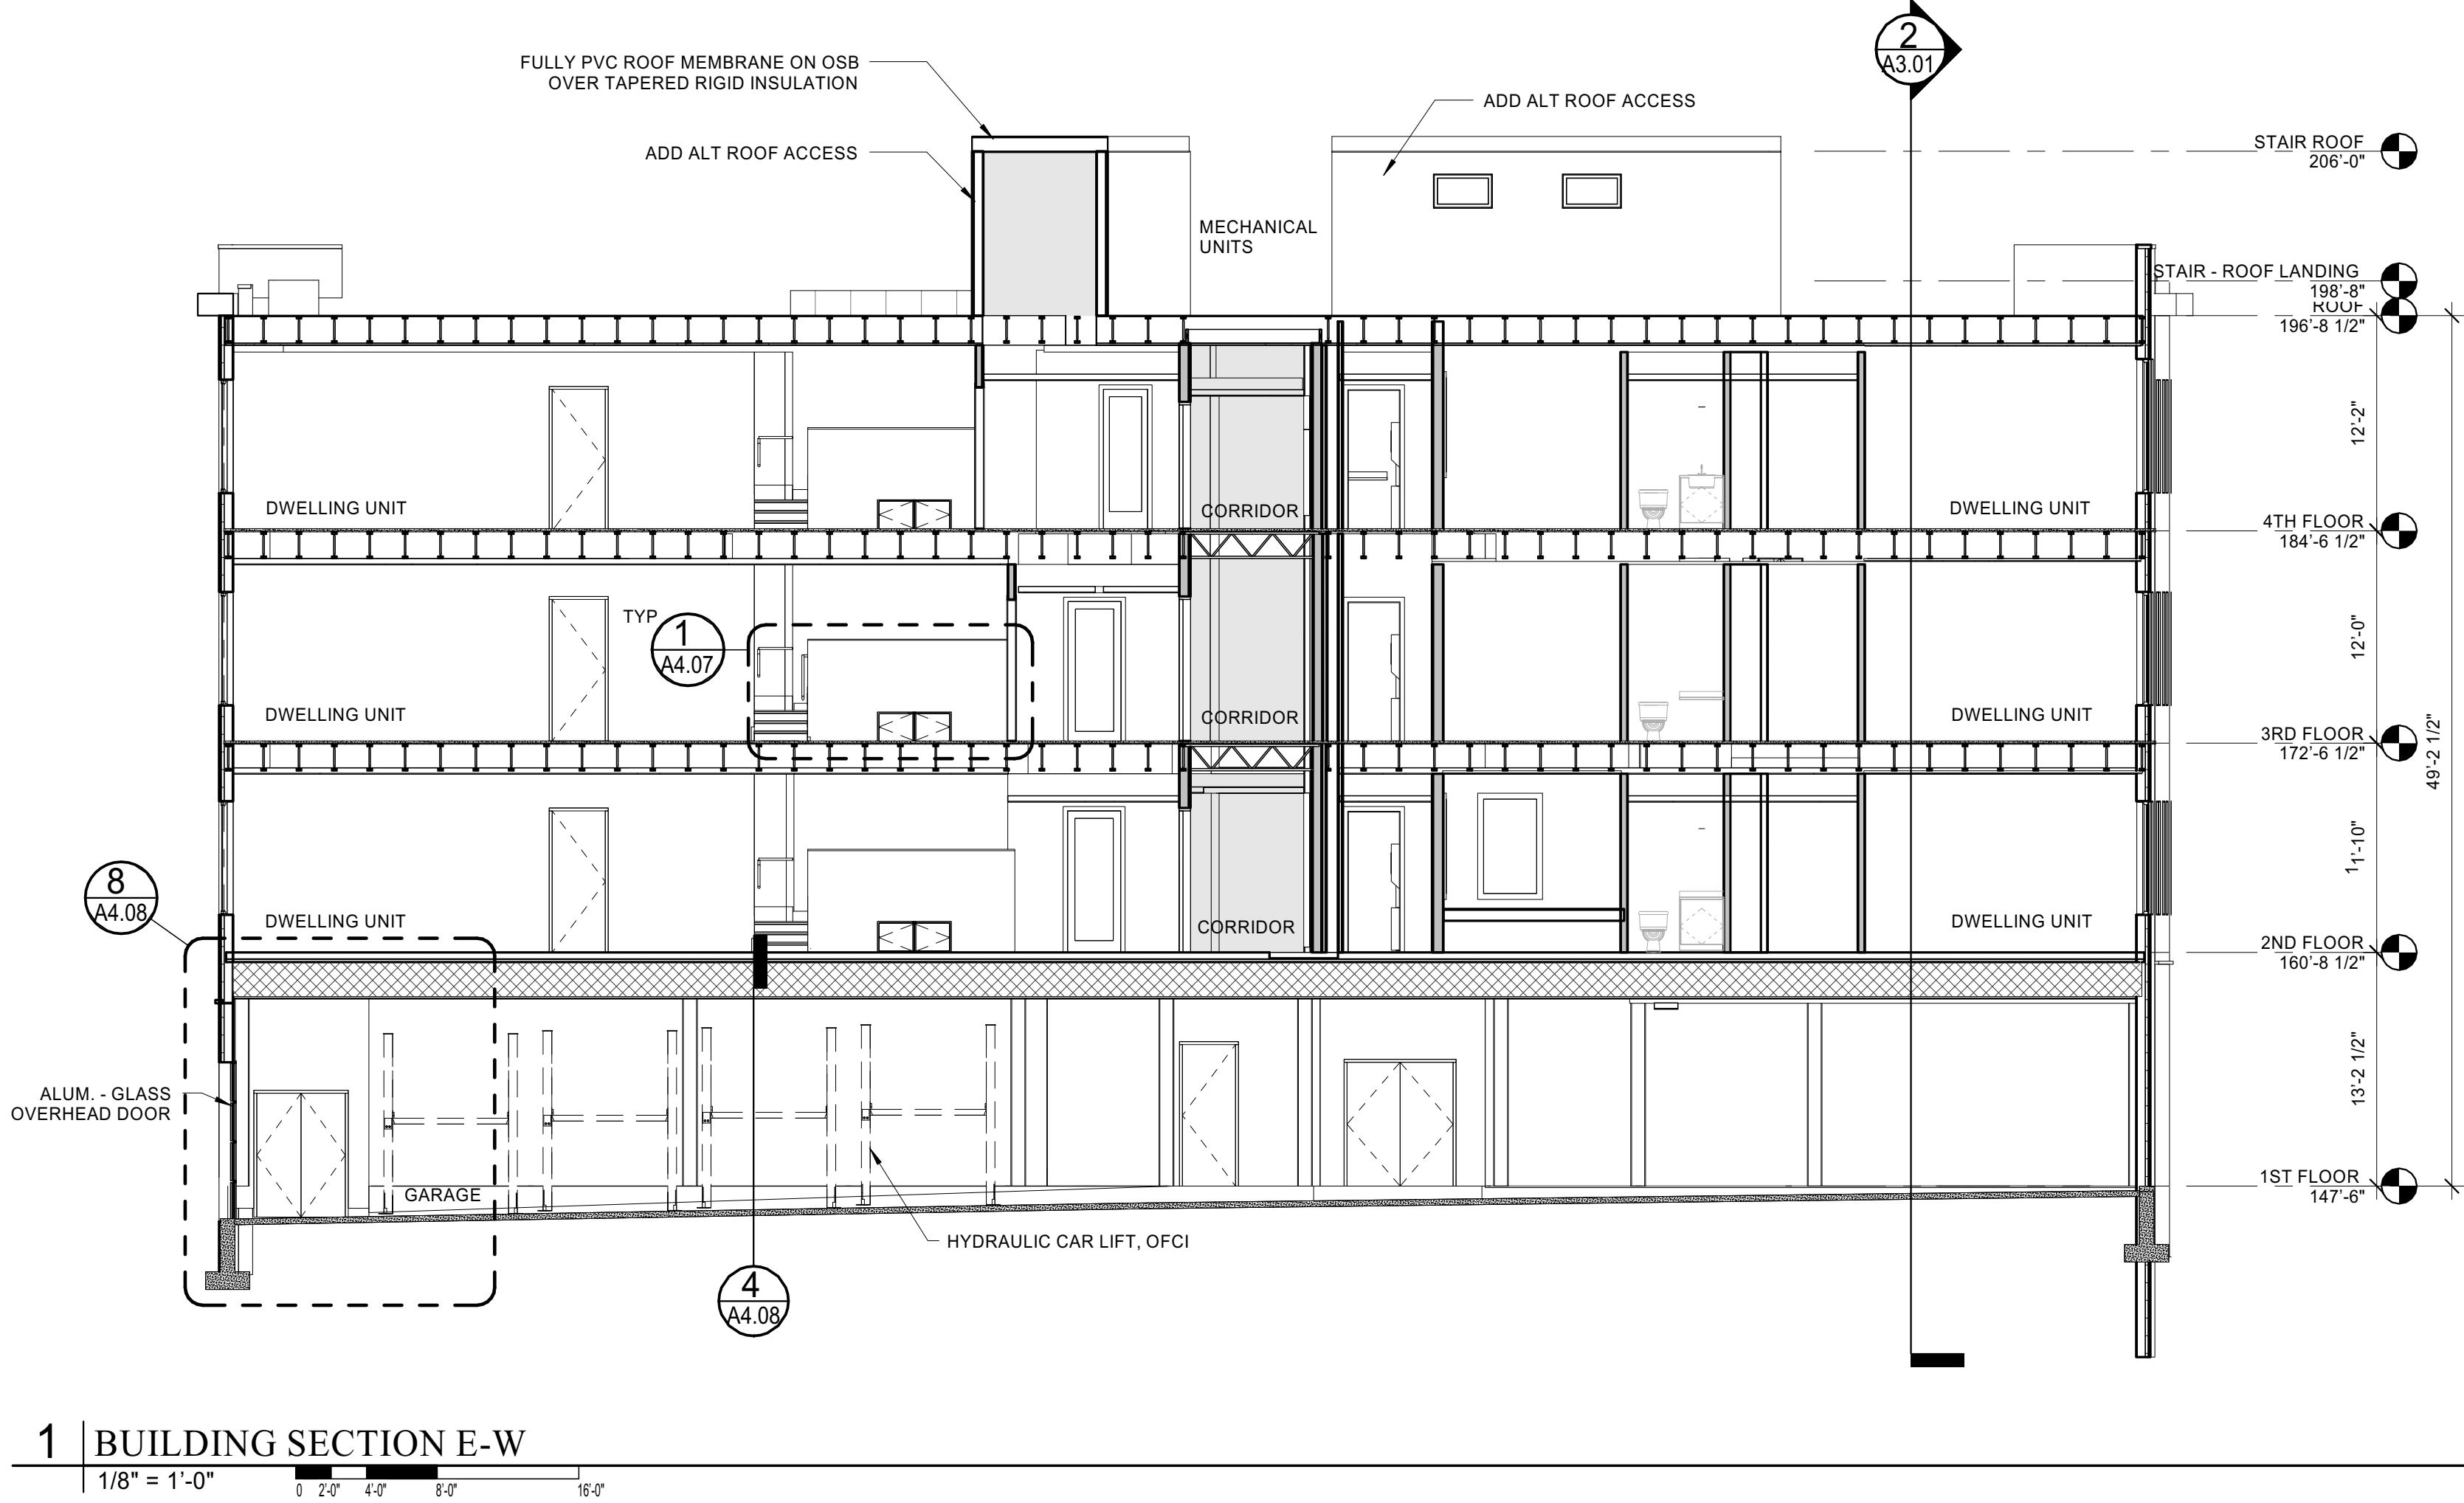

1 | BUILDING SECTION E-W

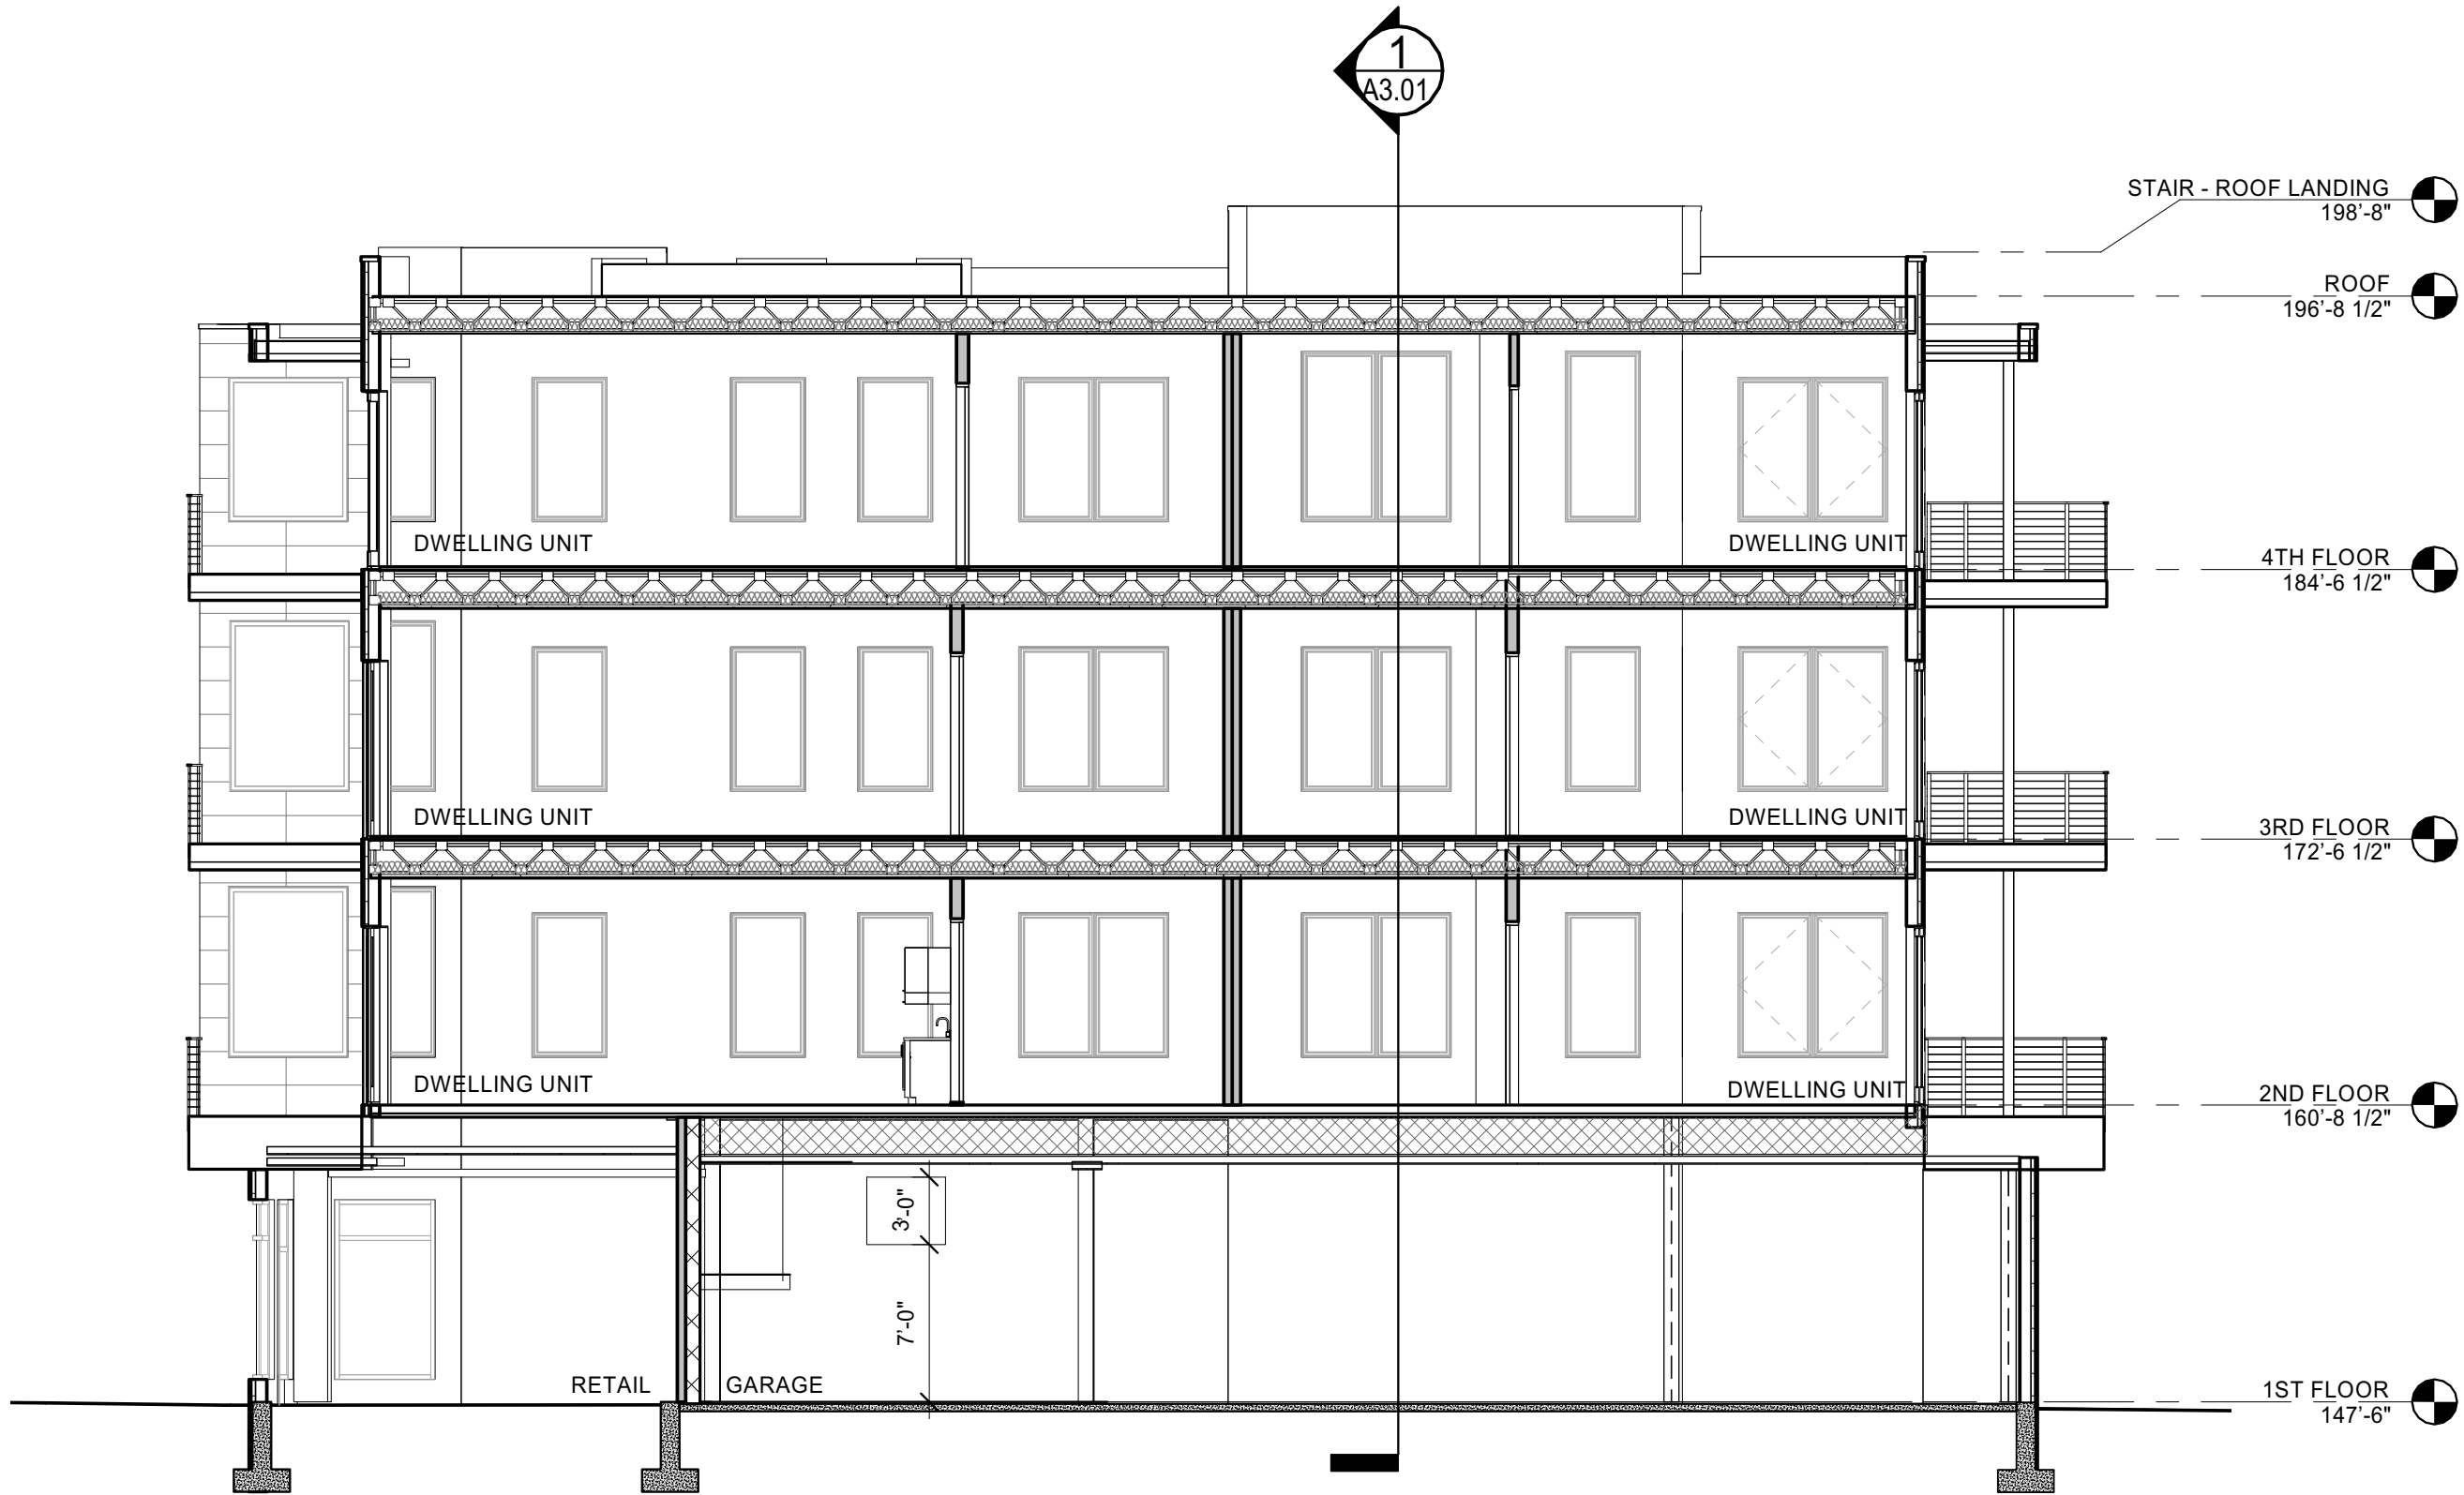

2 | BUILDING SECTION N-S



Prepared For:  
**118 on Munjoy Hill, LLC**  
118 CONGRESS STREET  
PORTLAND, ME 04101

Consultant:

Architect:  
**ARCHETYPE architects**  
48 Union Wharf Portland, Maine 04101  
(207) 772-6022 Fax (207) 772-4056

Project:  
**118 ON MUNJOY HILL**  
118 CONGRESS STREET  
PORTLAND, MAINE

Revisions:

Scale:  
1/8" = 1'-0"

Date:  
07 MAR 2014

BUILDING SECTIONS

A3.01