




Reviewed for Code Compliance  
Inspection/Change  
Approved with Conditions

Date: 05/16/14


### 13 INTERIOR WALL CAP DETAIL

3" = 1'-0"

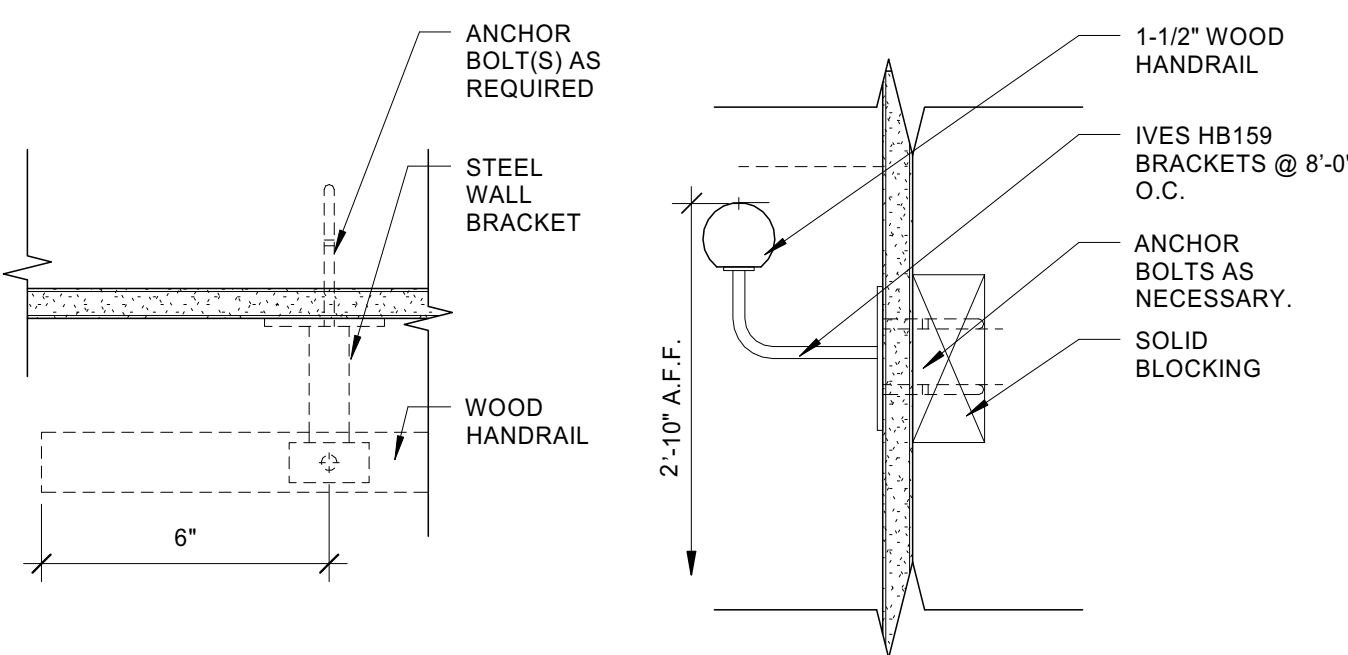


### 12 STAIR DETAIL - WOOD HANDRAIL

3" = 1'-0"

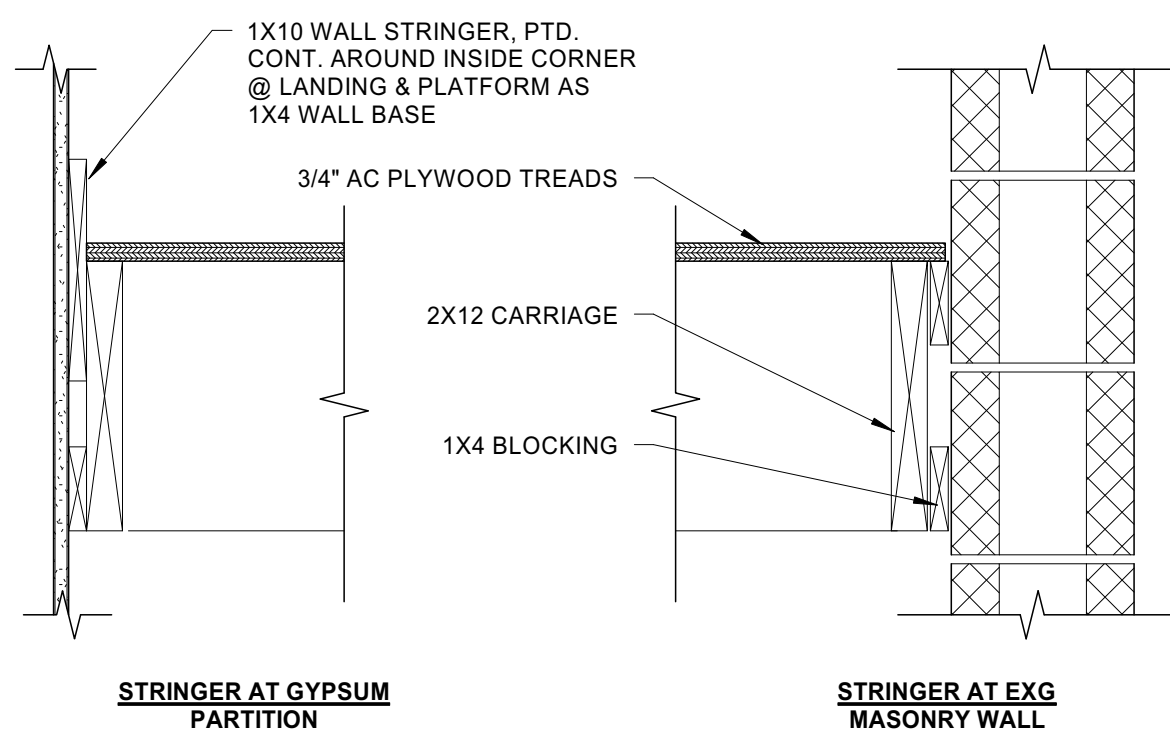


### 11 STAIR DETAIL - STRINGER DETAIL

1 1/2" = 1'-0"

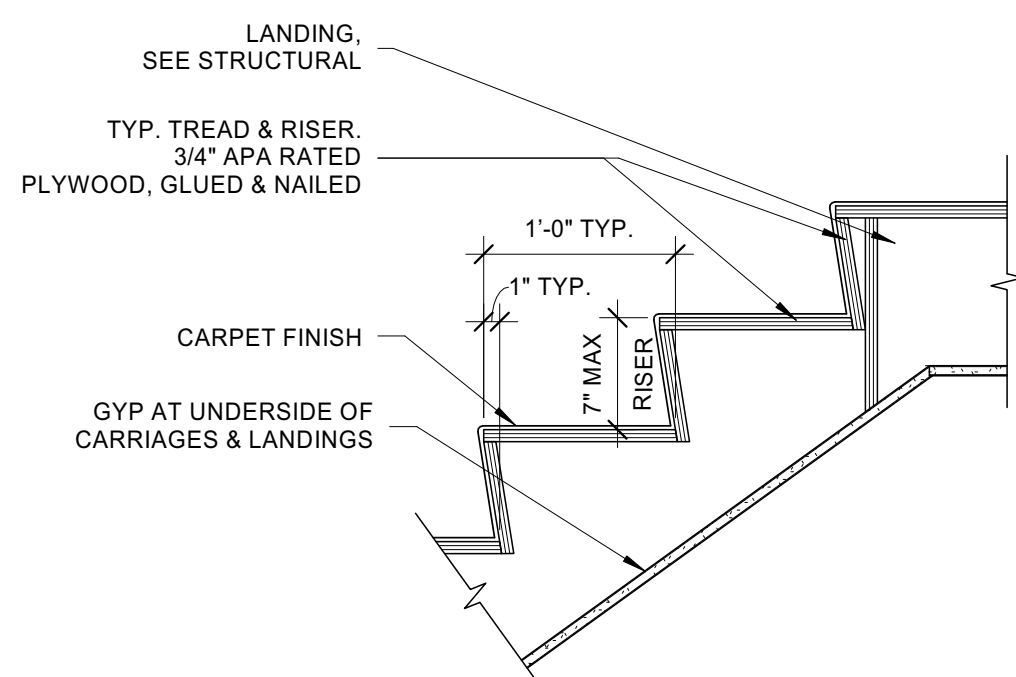


### 10 STAIR DETAIL - LANDING DETAIL

1" = 1'-0"

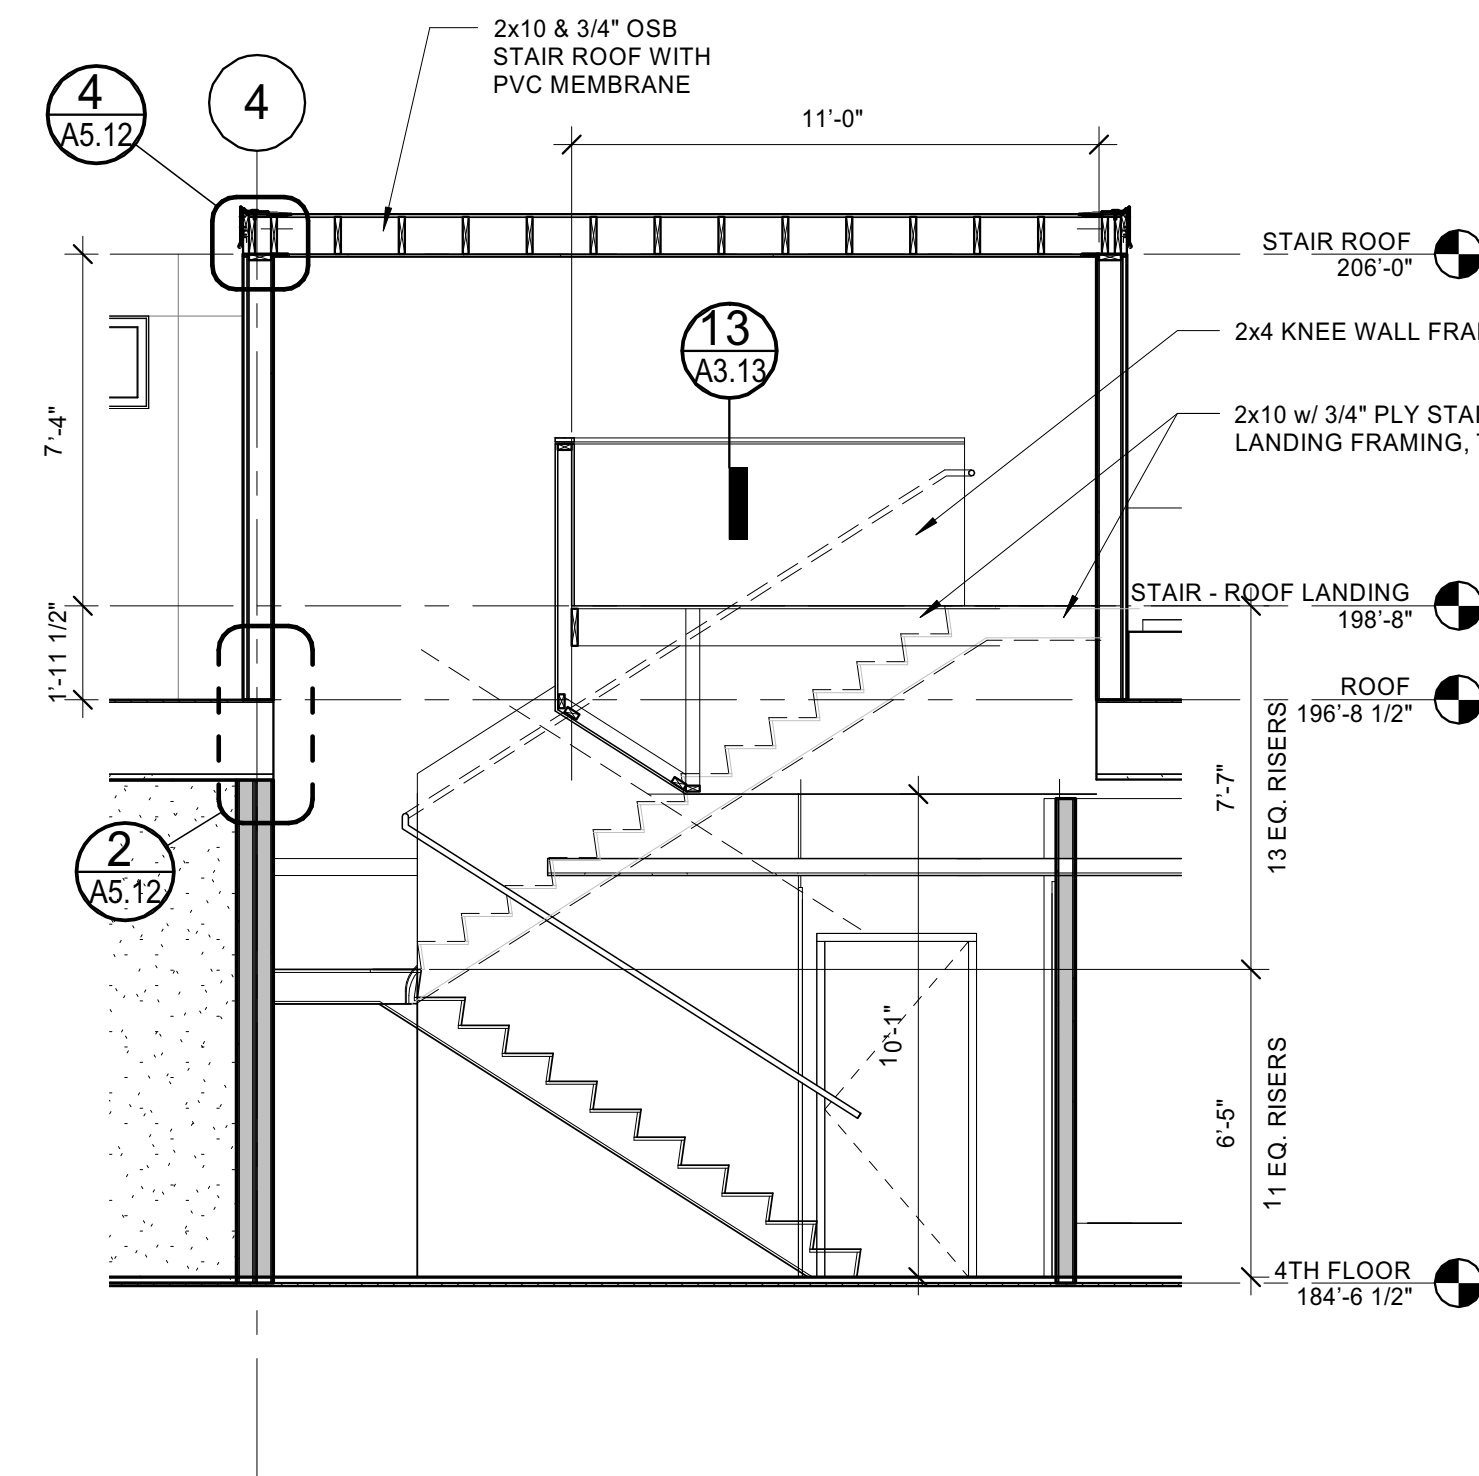


### 9 STAIR SECTION - STAIR 403 - ADD ALT

1/4" = 1'-0"

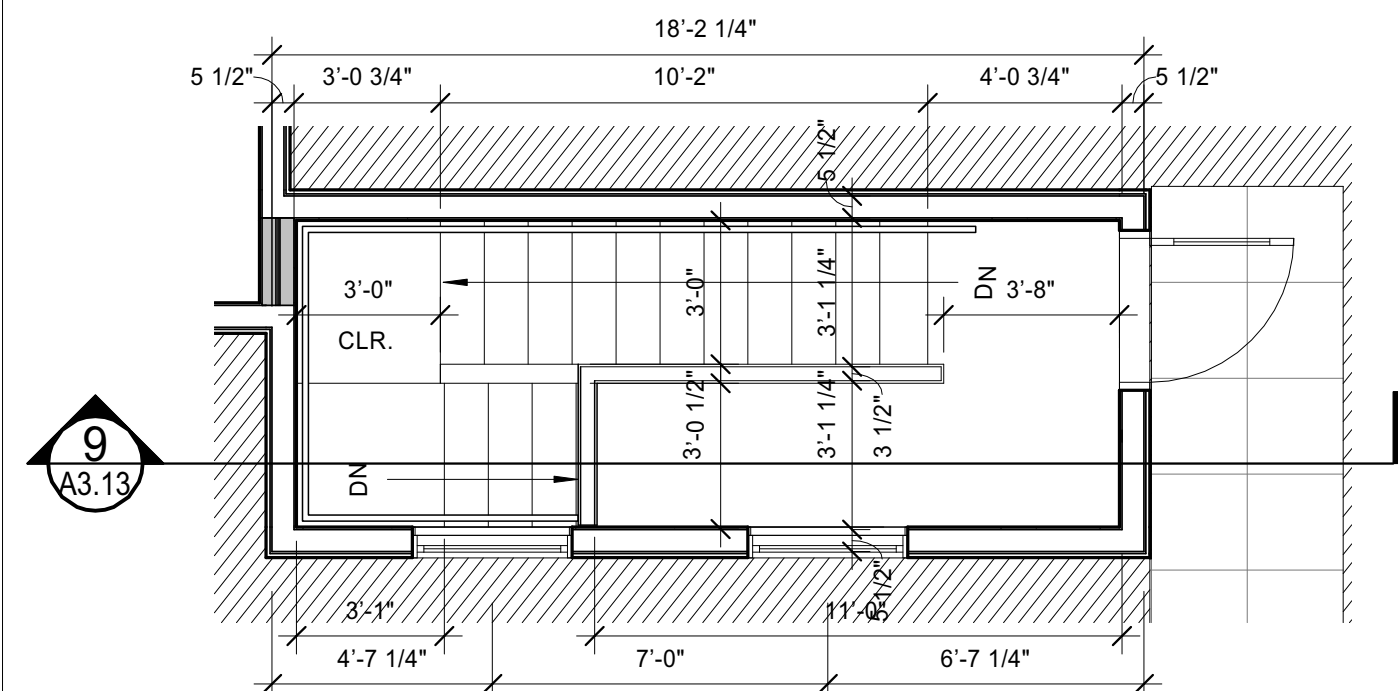


### 8 STAIR 403 - ROOF ACCESS - ADD ALT

1/4" = 1'-0"

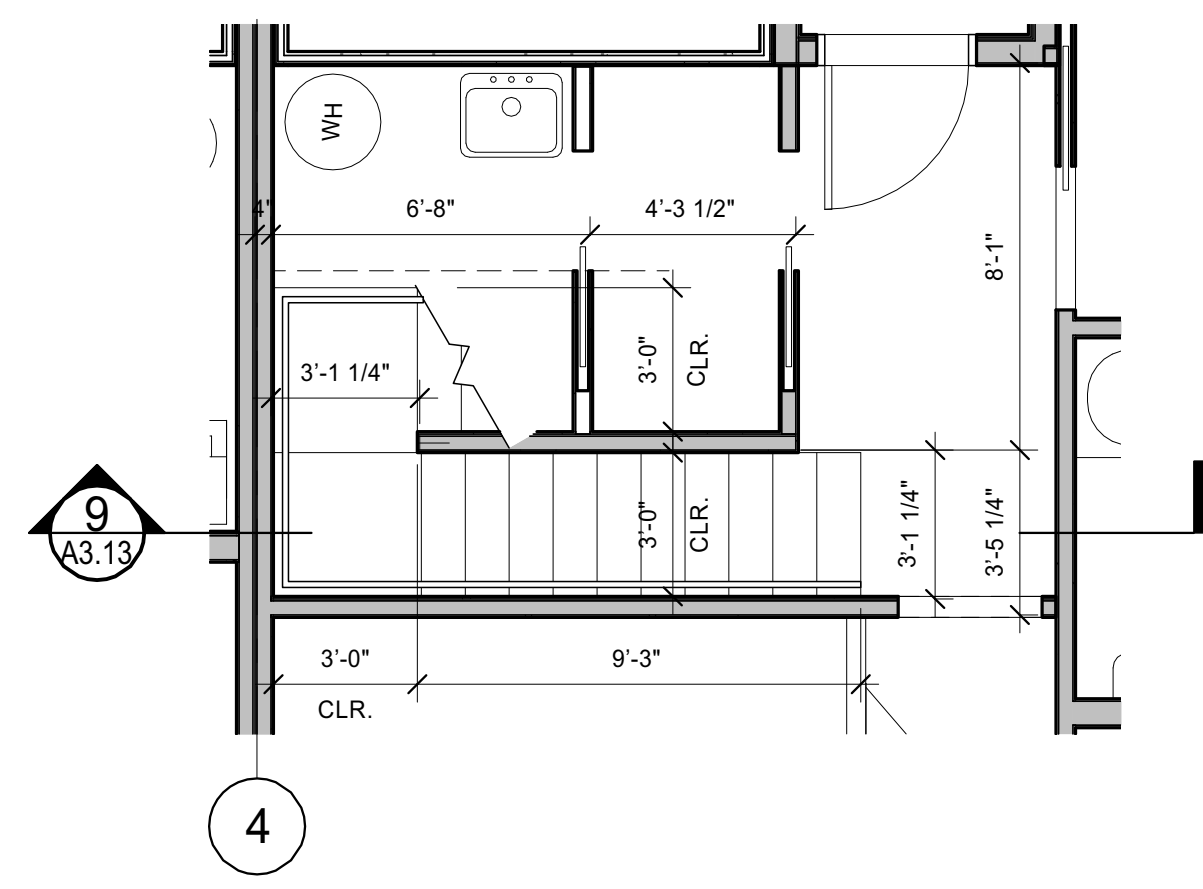


### 7 STAIR 403 - FOURTH FLOOR - ADD ALT

1/4" = 1'-0"

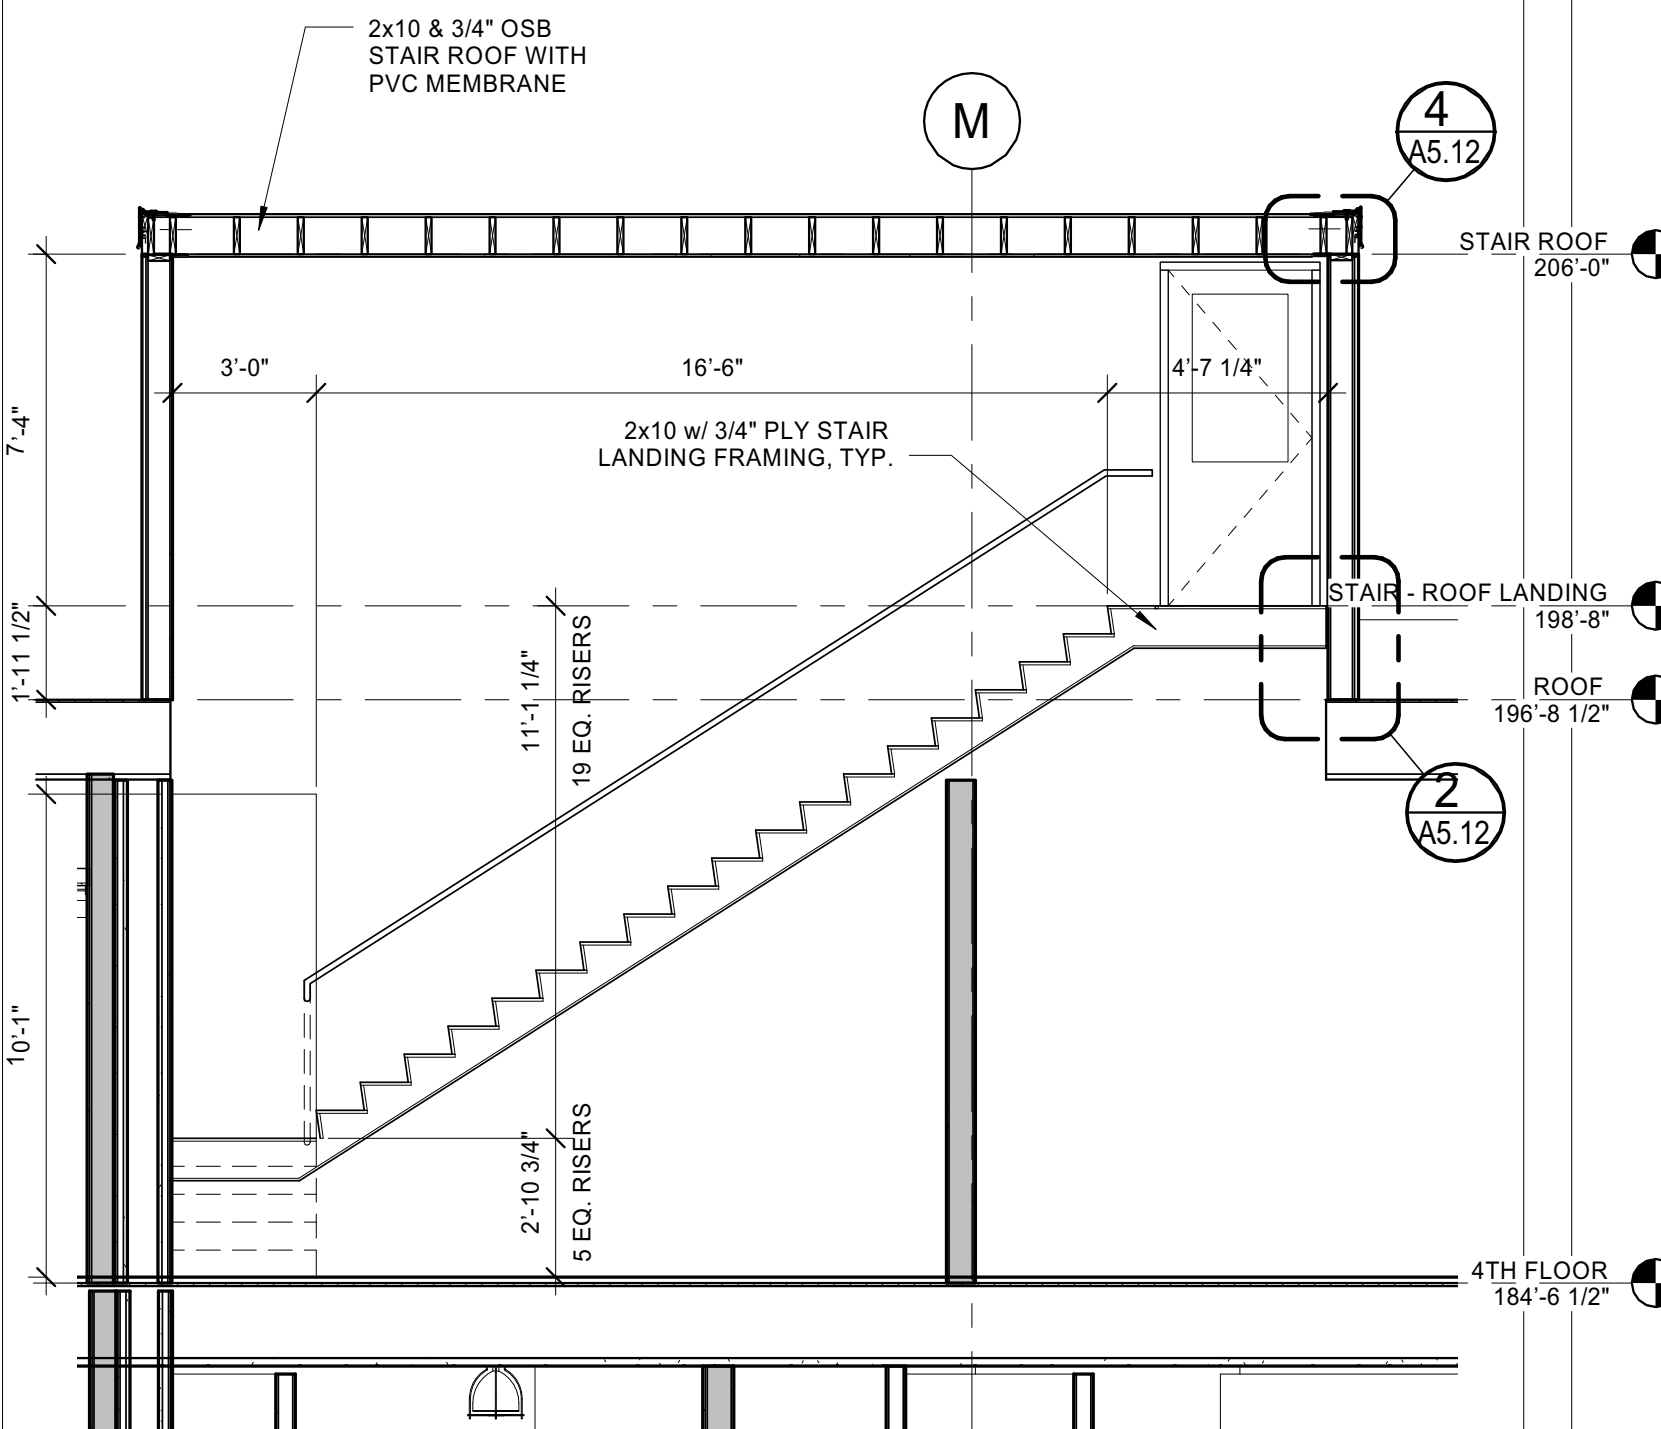


### 6 STAIR SECTION - STAIR 402 - ADD ALT

1/4" = 1'-0"

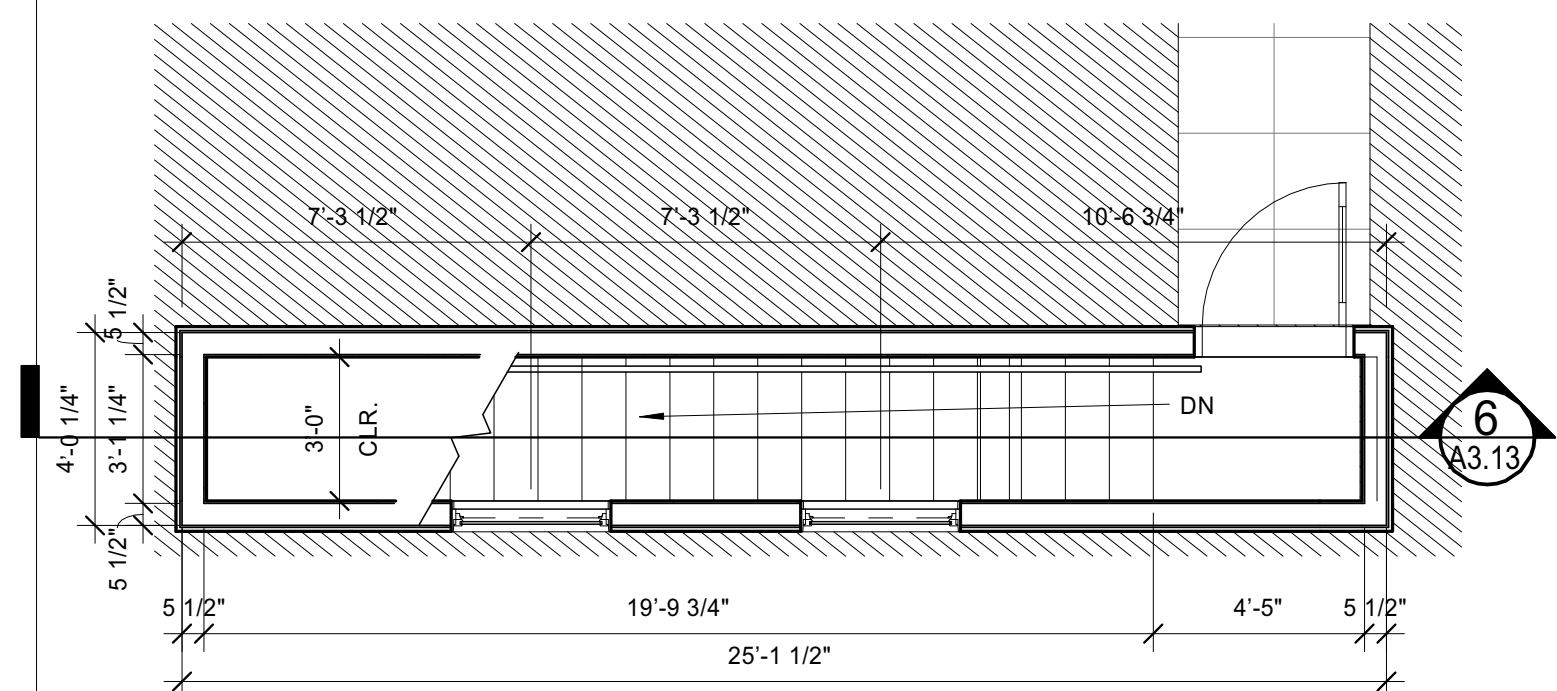


### 5 STAIR 402 - ROOF ACCESS - ADD ALT

1/4" = 1'-0"

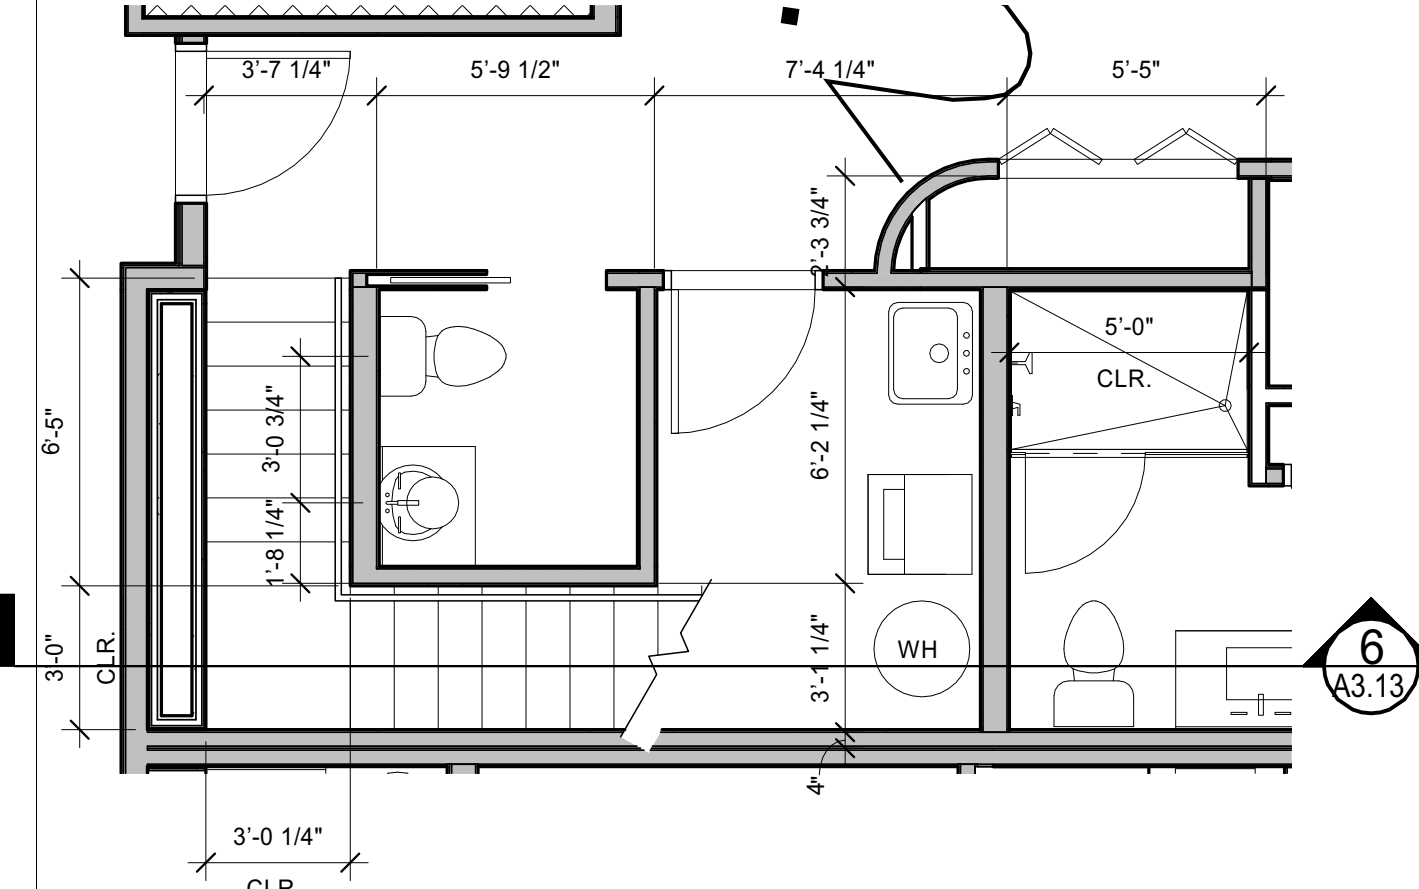


### 4 STAIR 402 - FOURTH FLOOR - ADD ALT

1/4" = 1'-0"

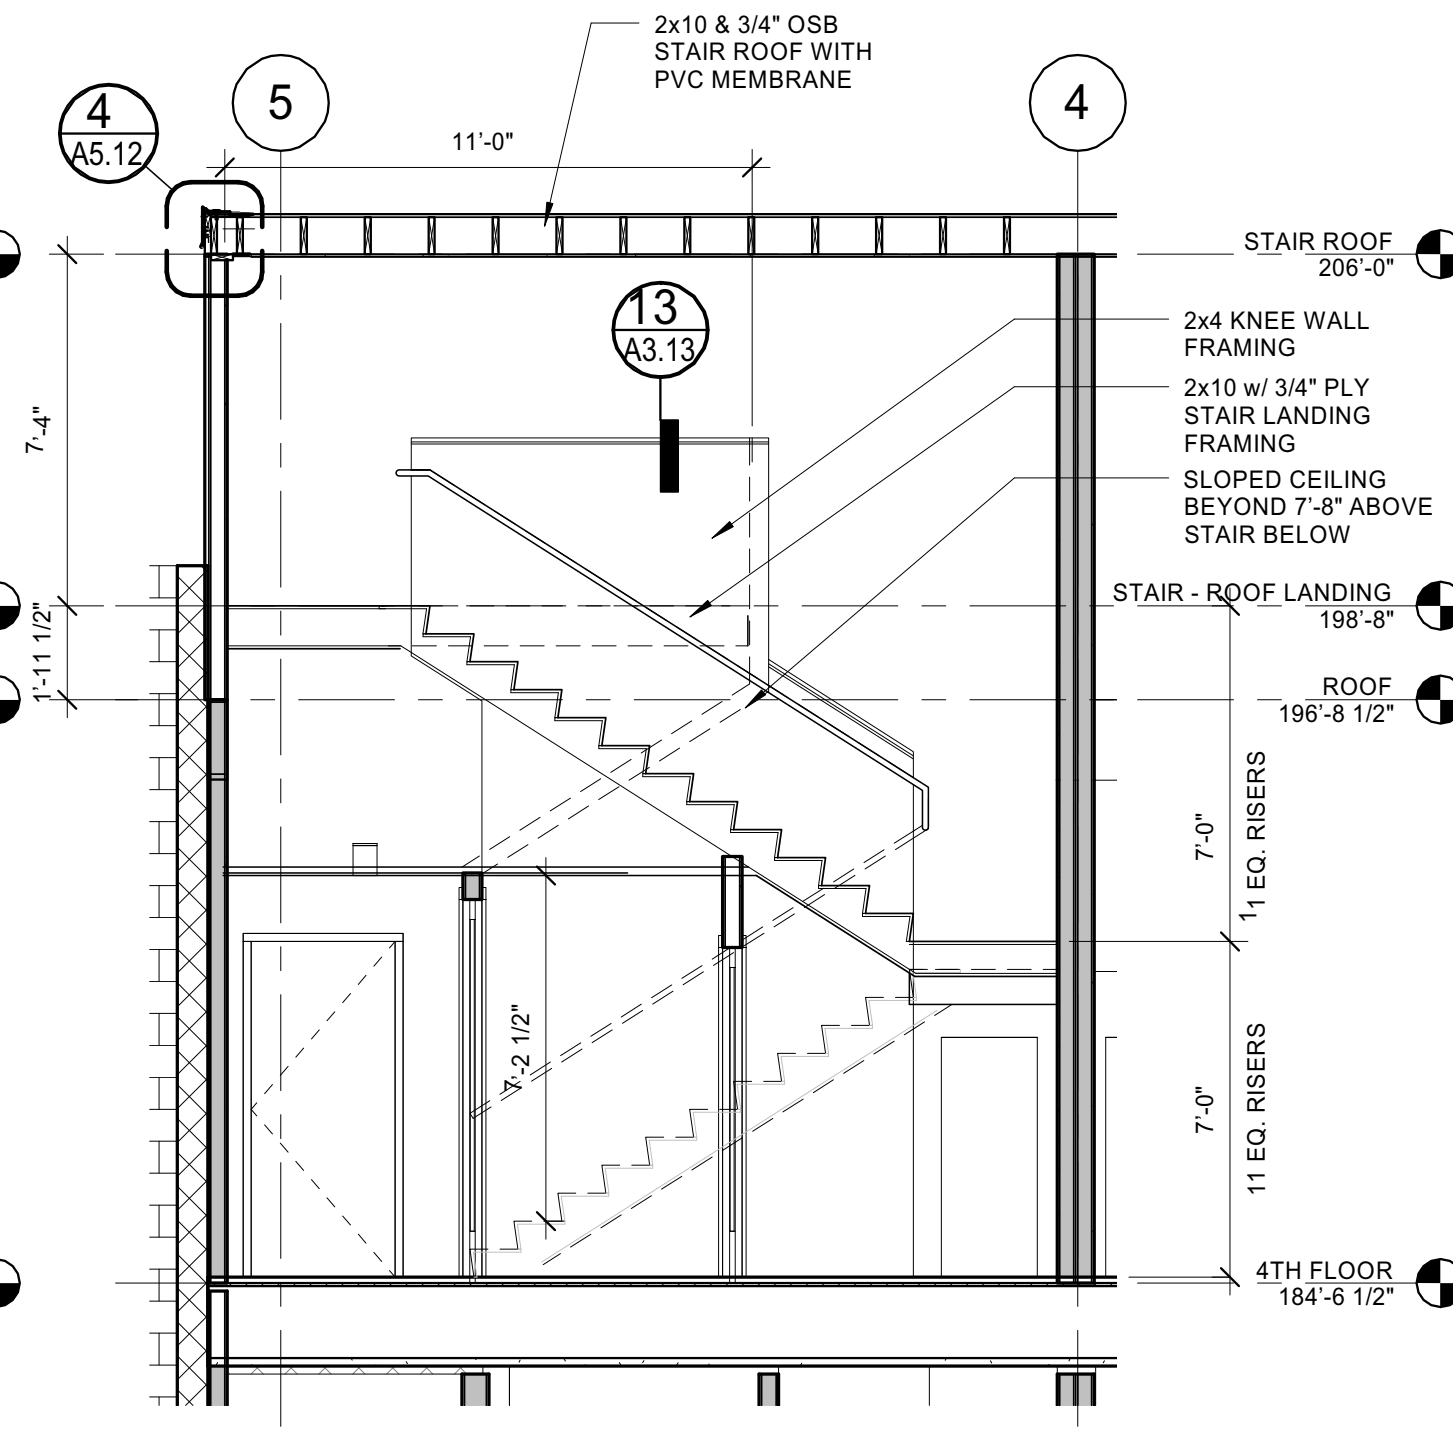


### 3 STAIR SECTION - STAIR 401 - ADD ALT

1/4" = 1'-0"

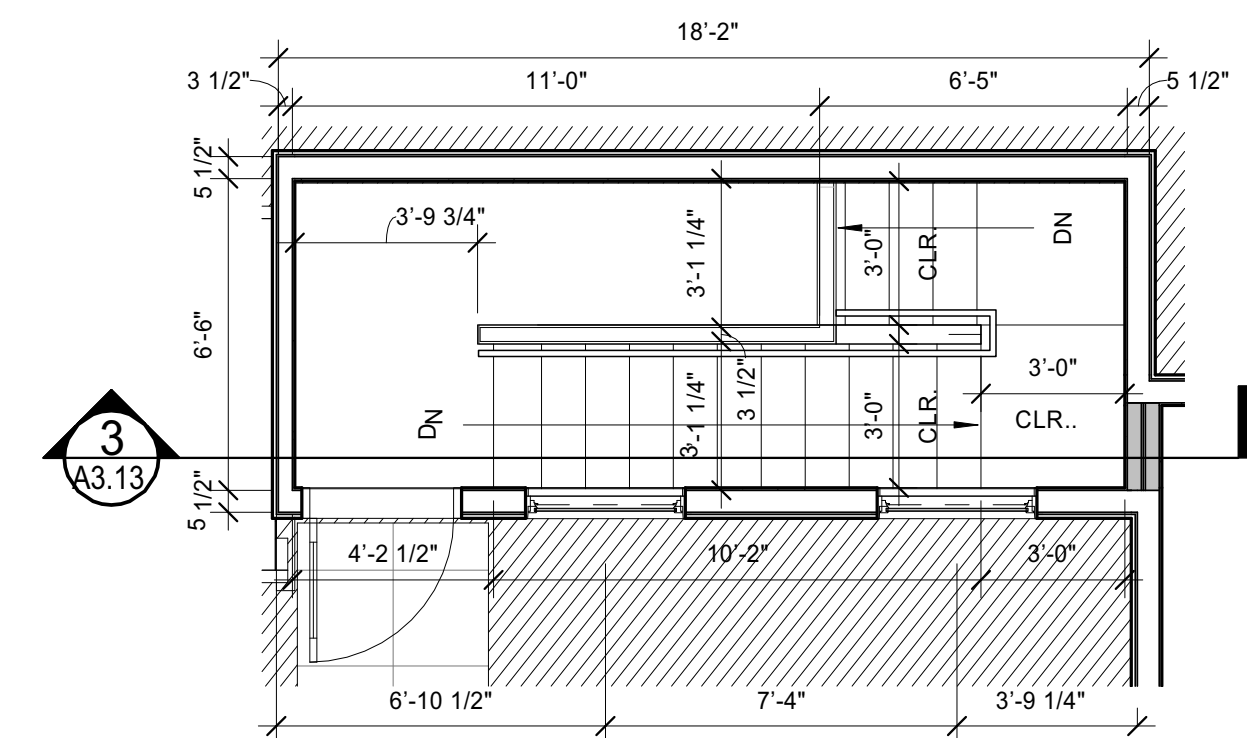


### 2 STAIR 401 - ROOF ACCESS - ADD ALT

1/4" = 1'-0"

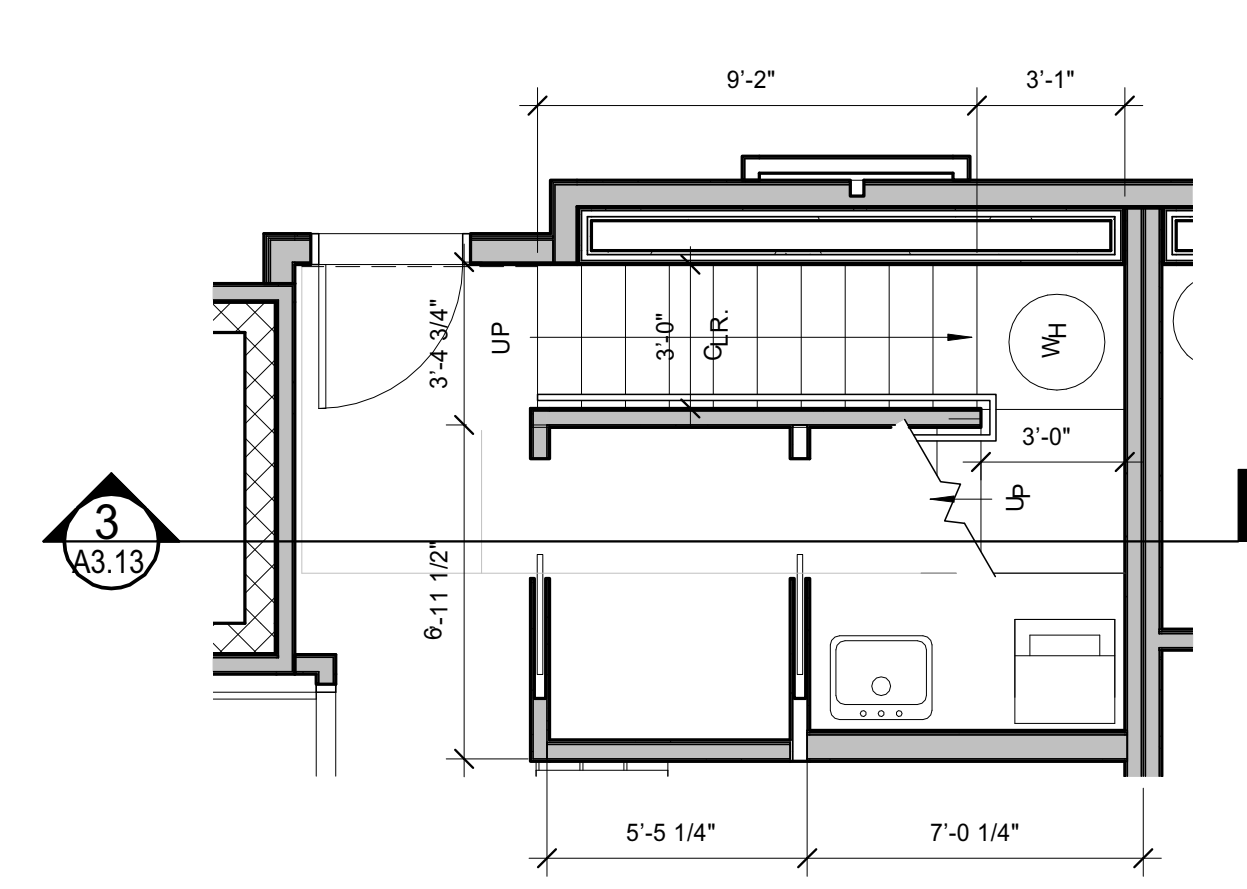

### 1 STAIR 401 - FOURTH FLOOR - ADD ALT

1/4" = 1'-0"

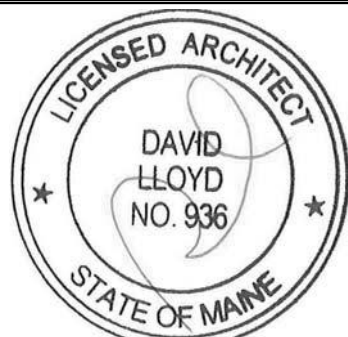

118 on Munjoy  
Hill, LLC  
118 CONGRESS STREET  
PORTLAND, ME 04101

Prepared For:

Consultant:

ARCHETYPE  
architects  
48 Union Wharf Portland, Maine 04101  
(207) 772-6022 Fax (207) 772-4056

Architect

118 ON MUNJOY  
HILL  
118 CONGRESS STREET  
PORTLAND, MAINE

Project:

Revisions:

Scale: As indicated  
Date: 07 MAR 2014

STAIR SECTION AND  
DETAILS

A3.13