
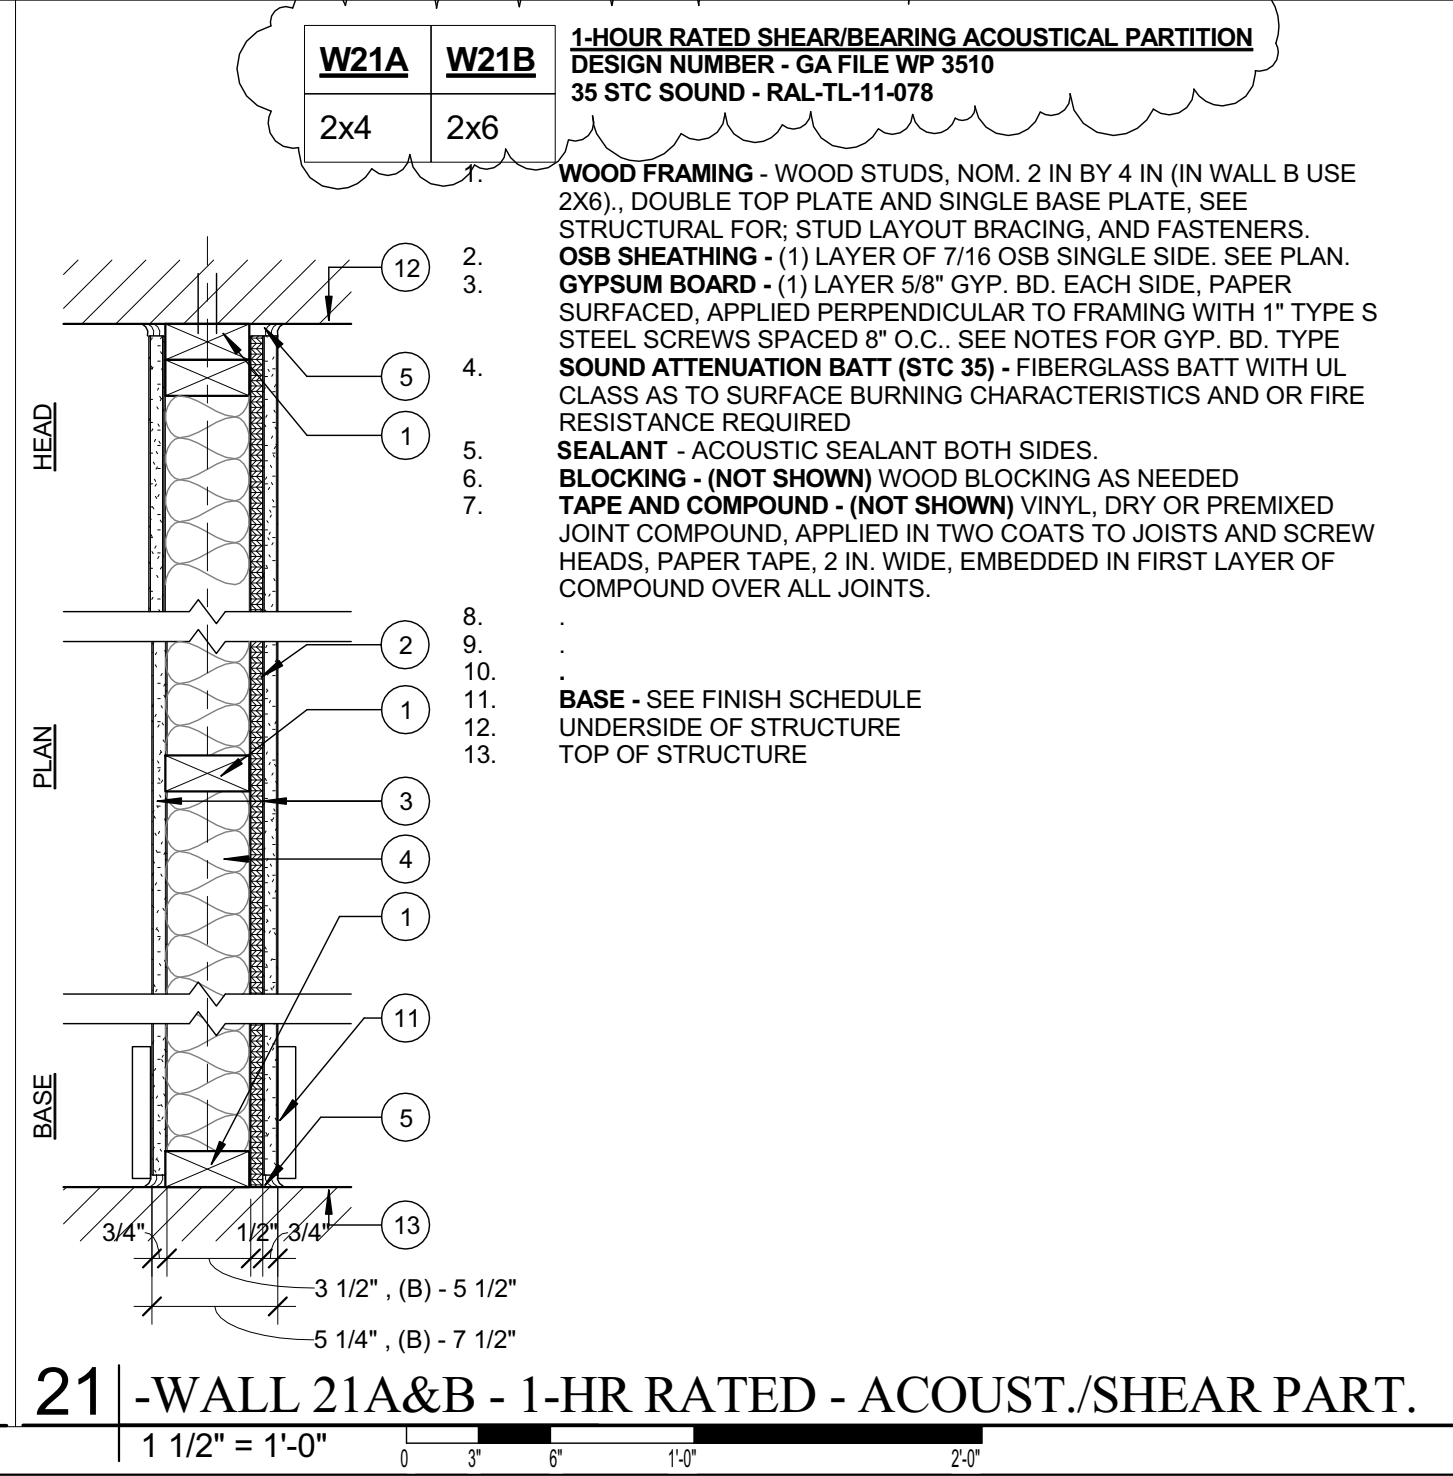
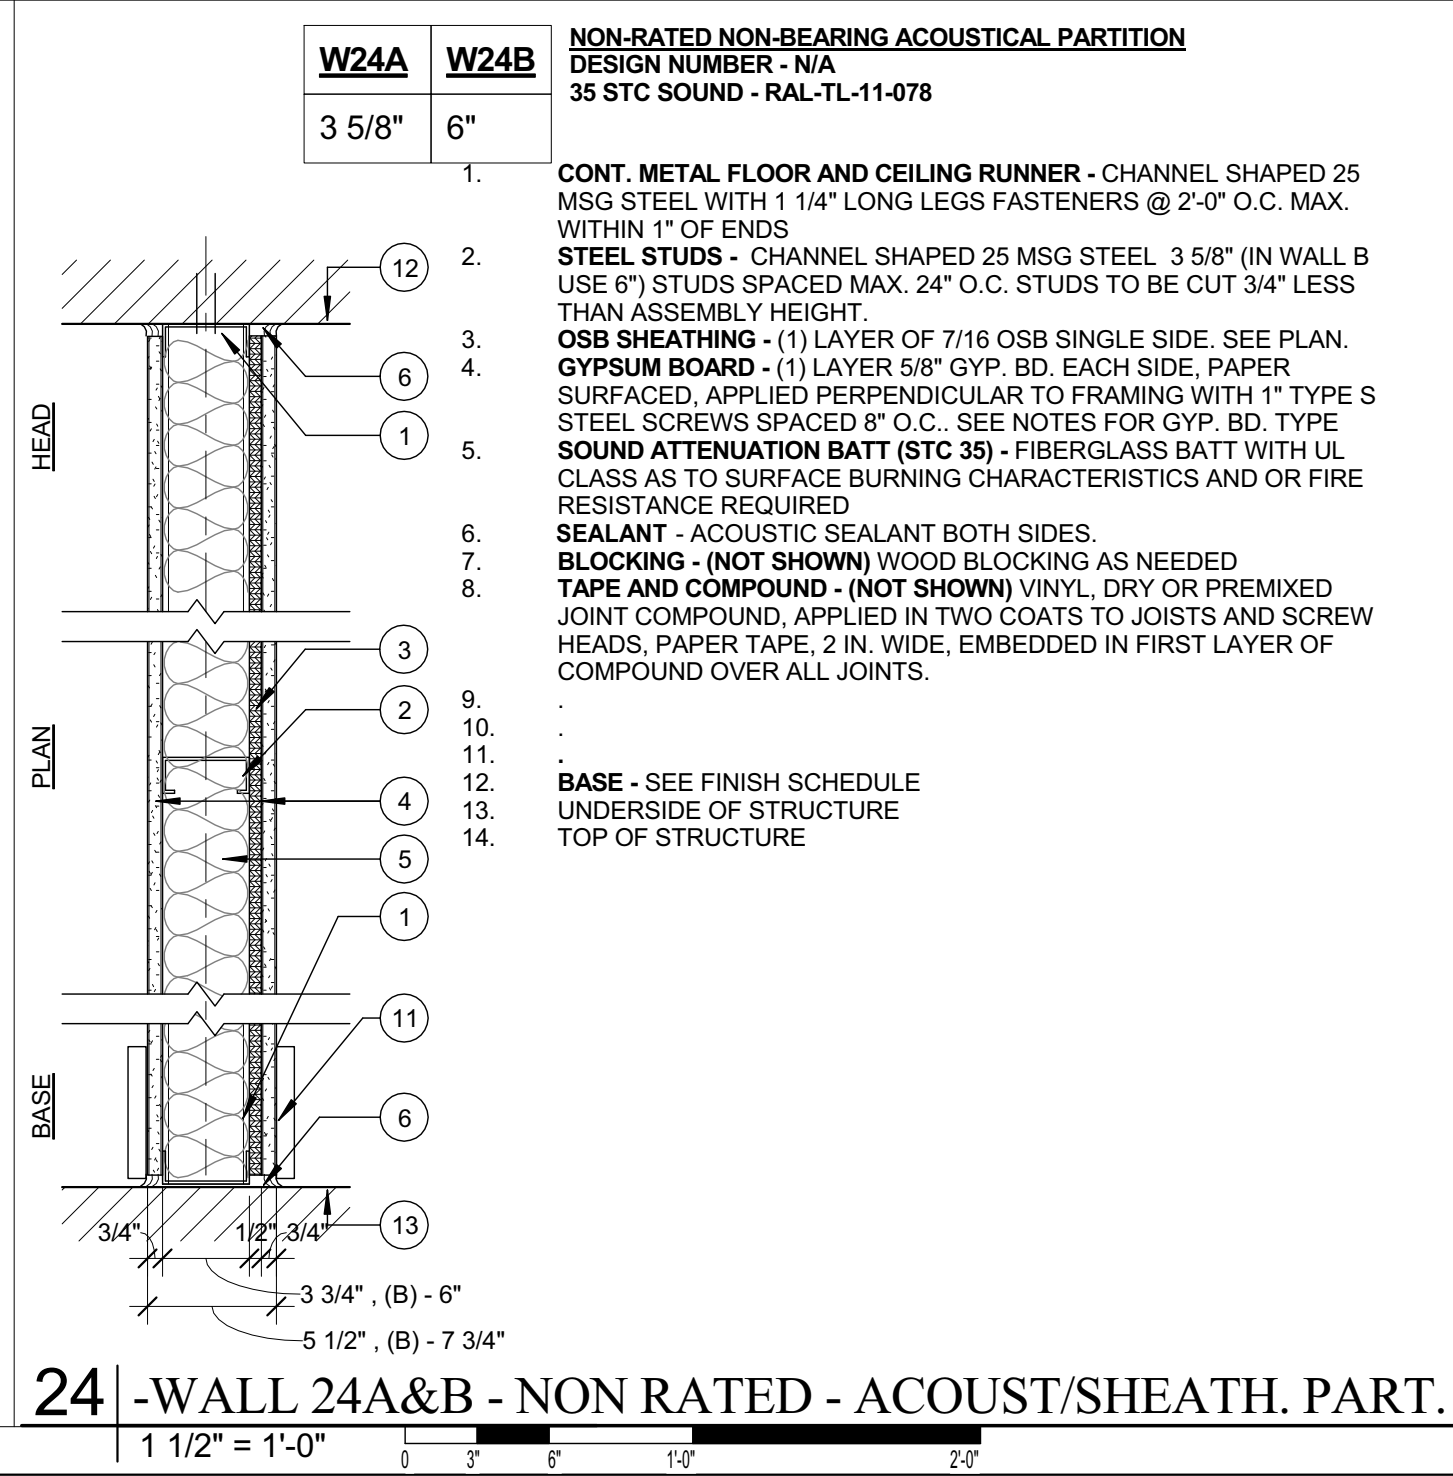
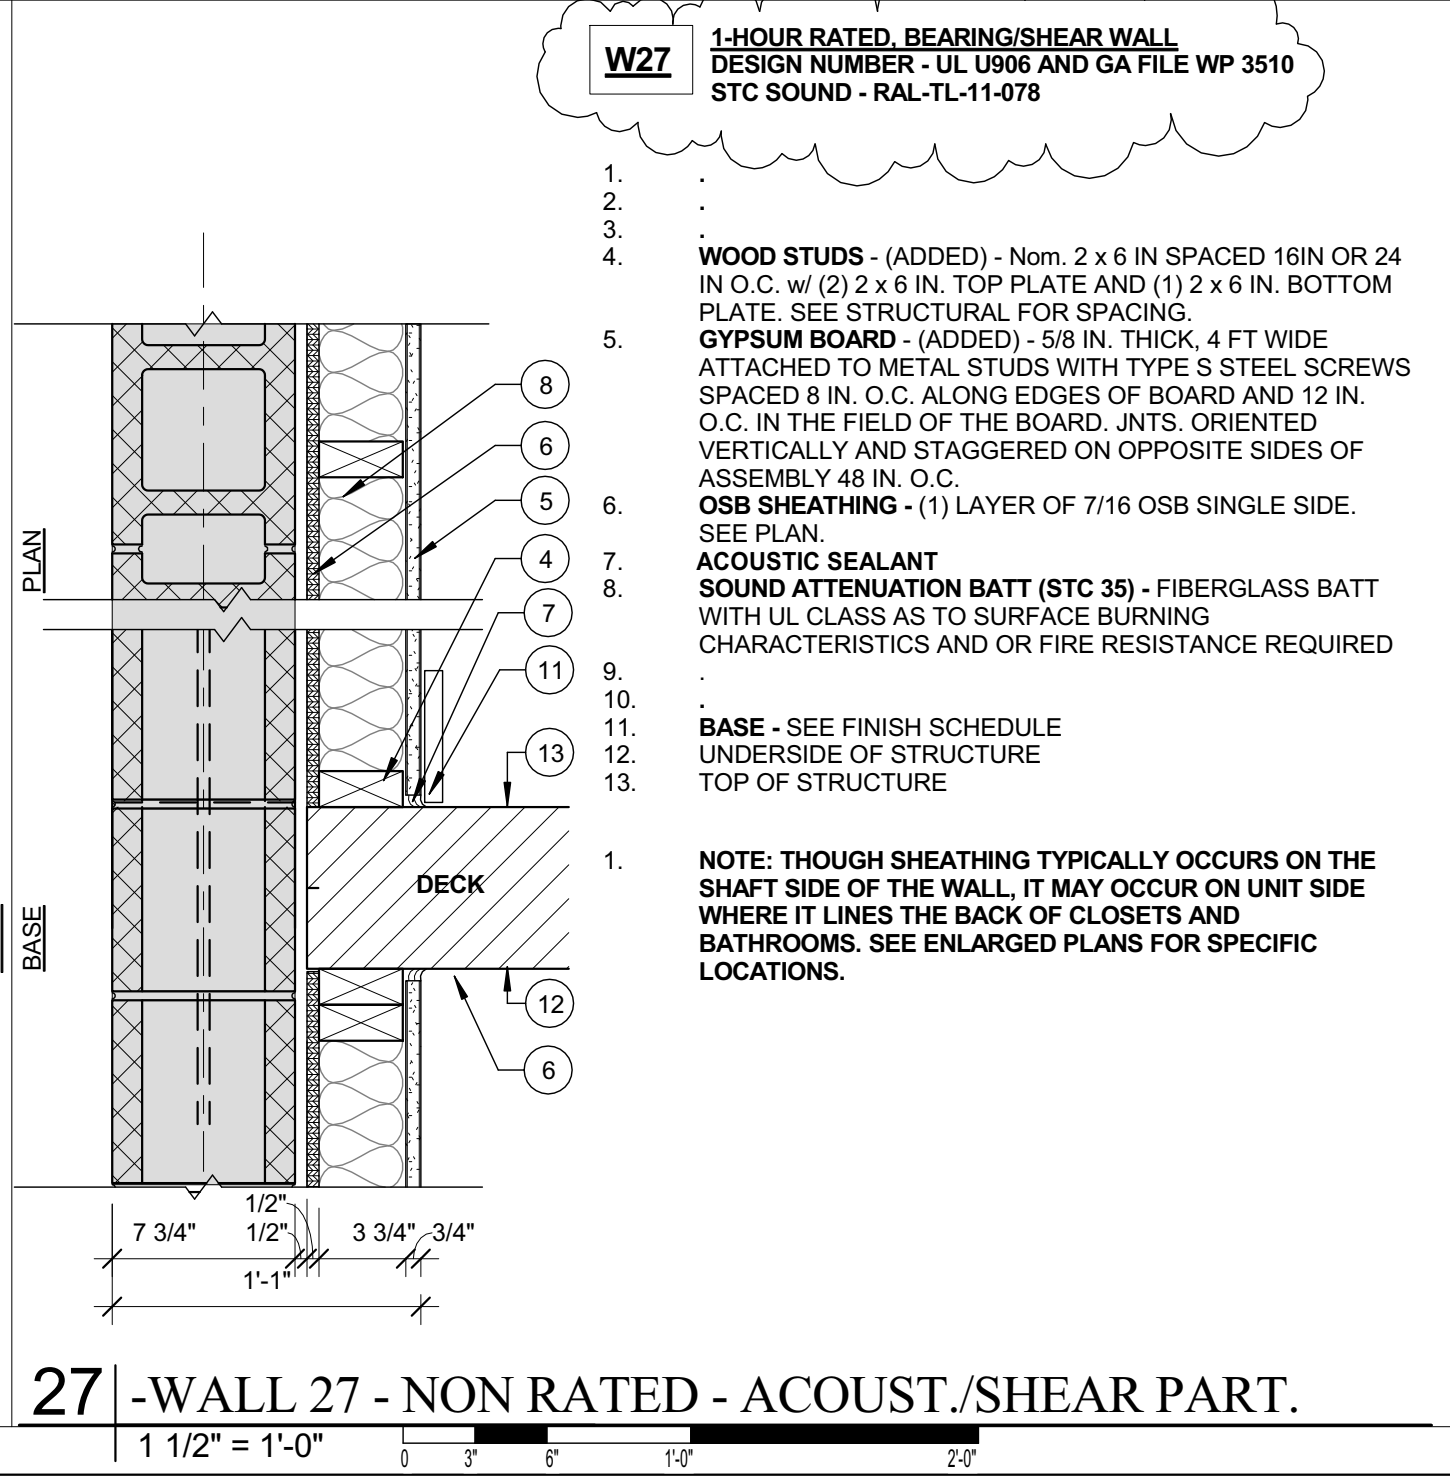
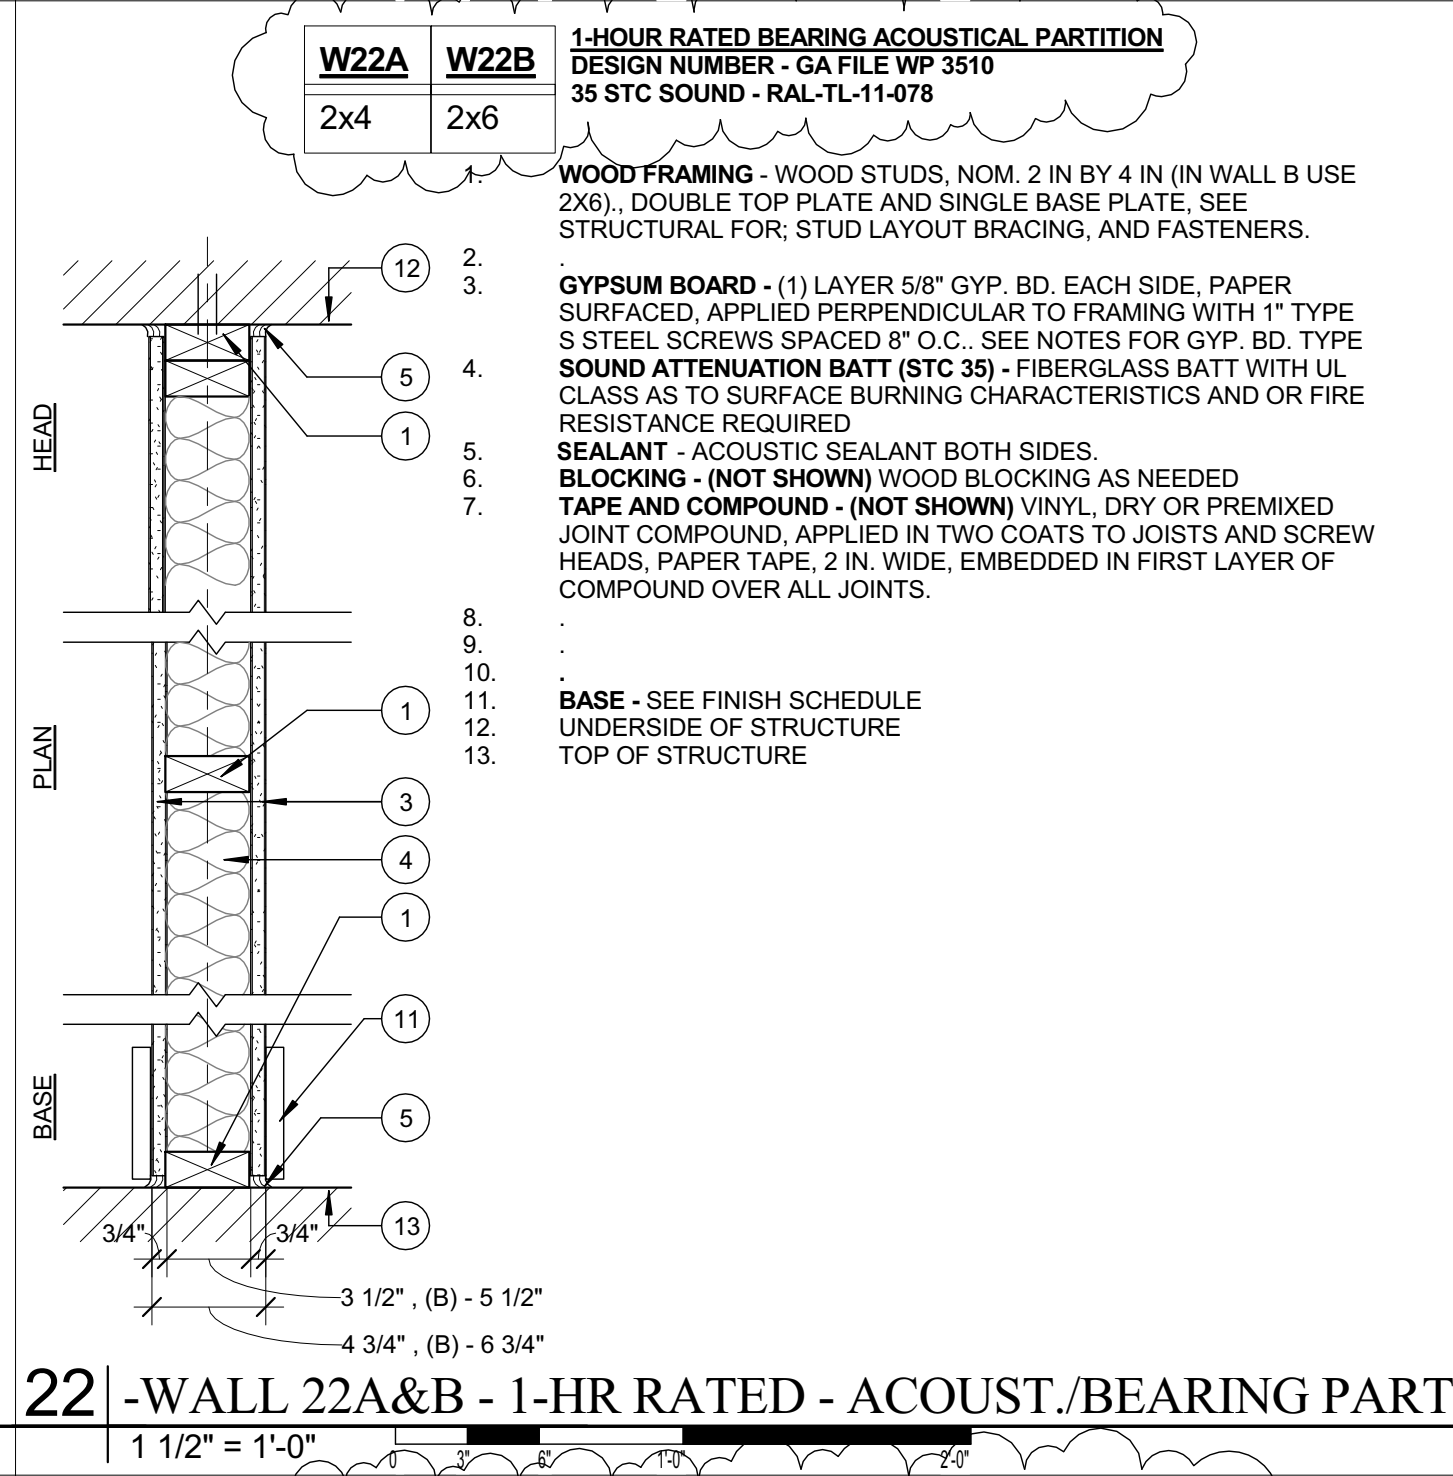
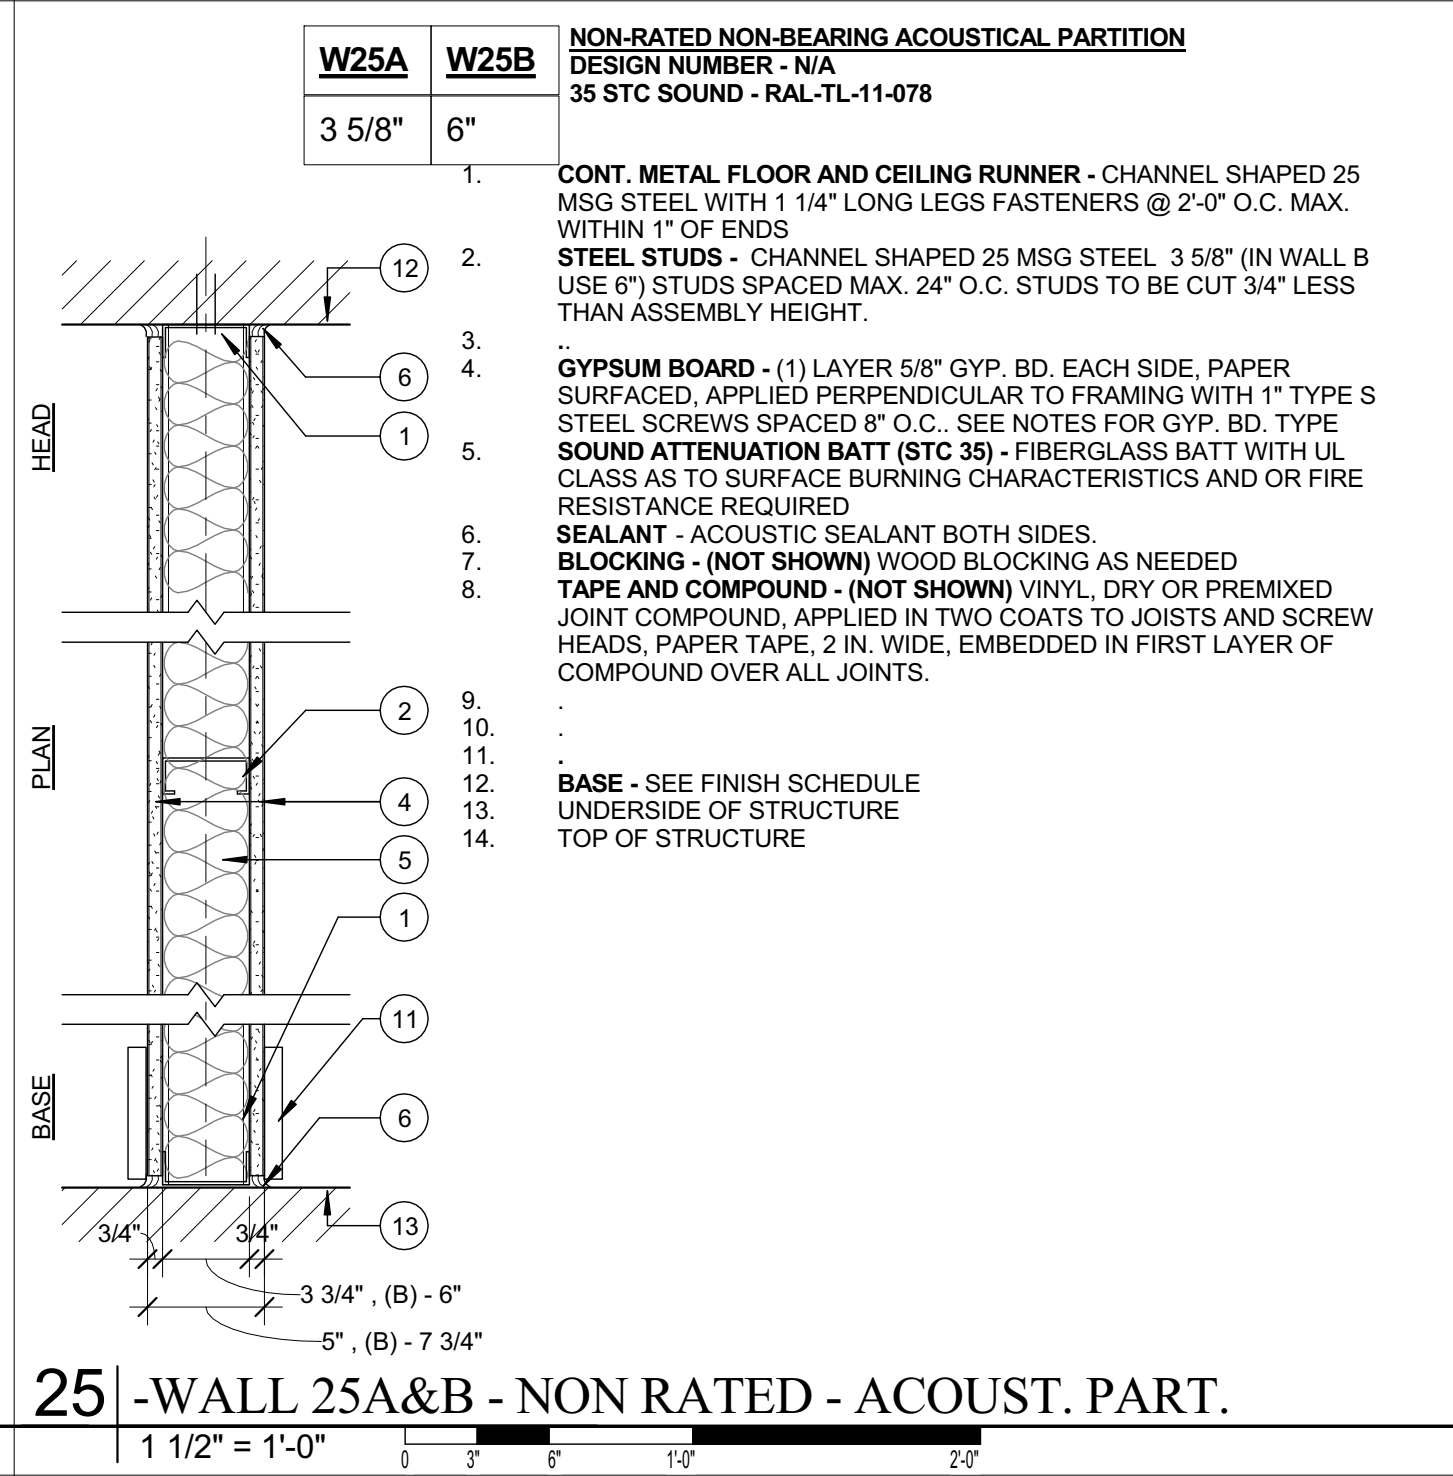
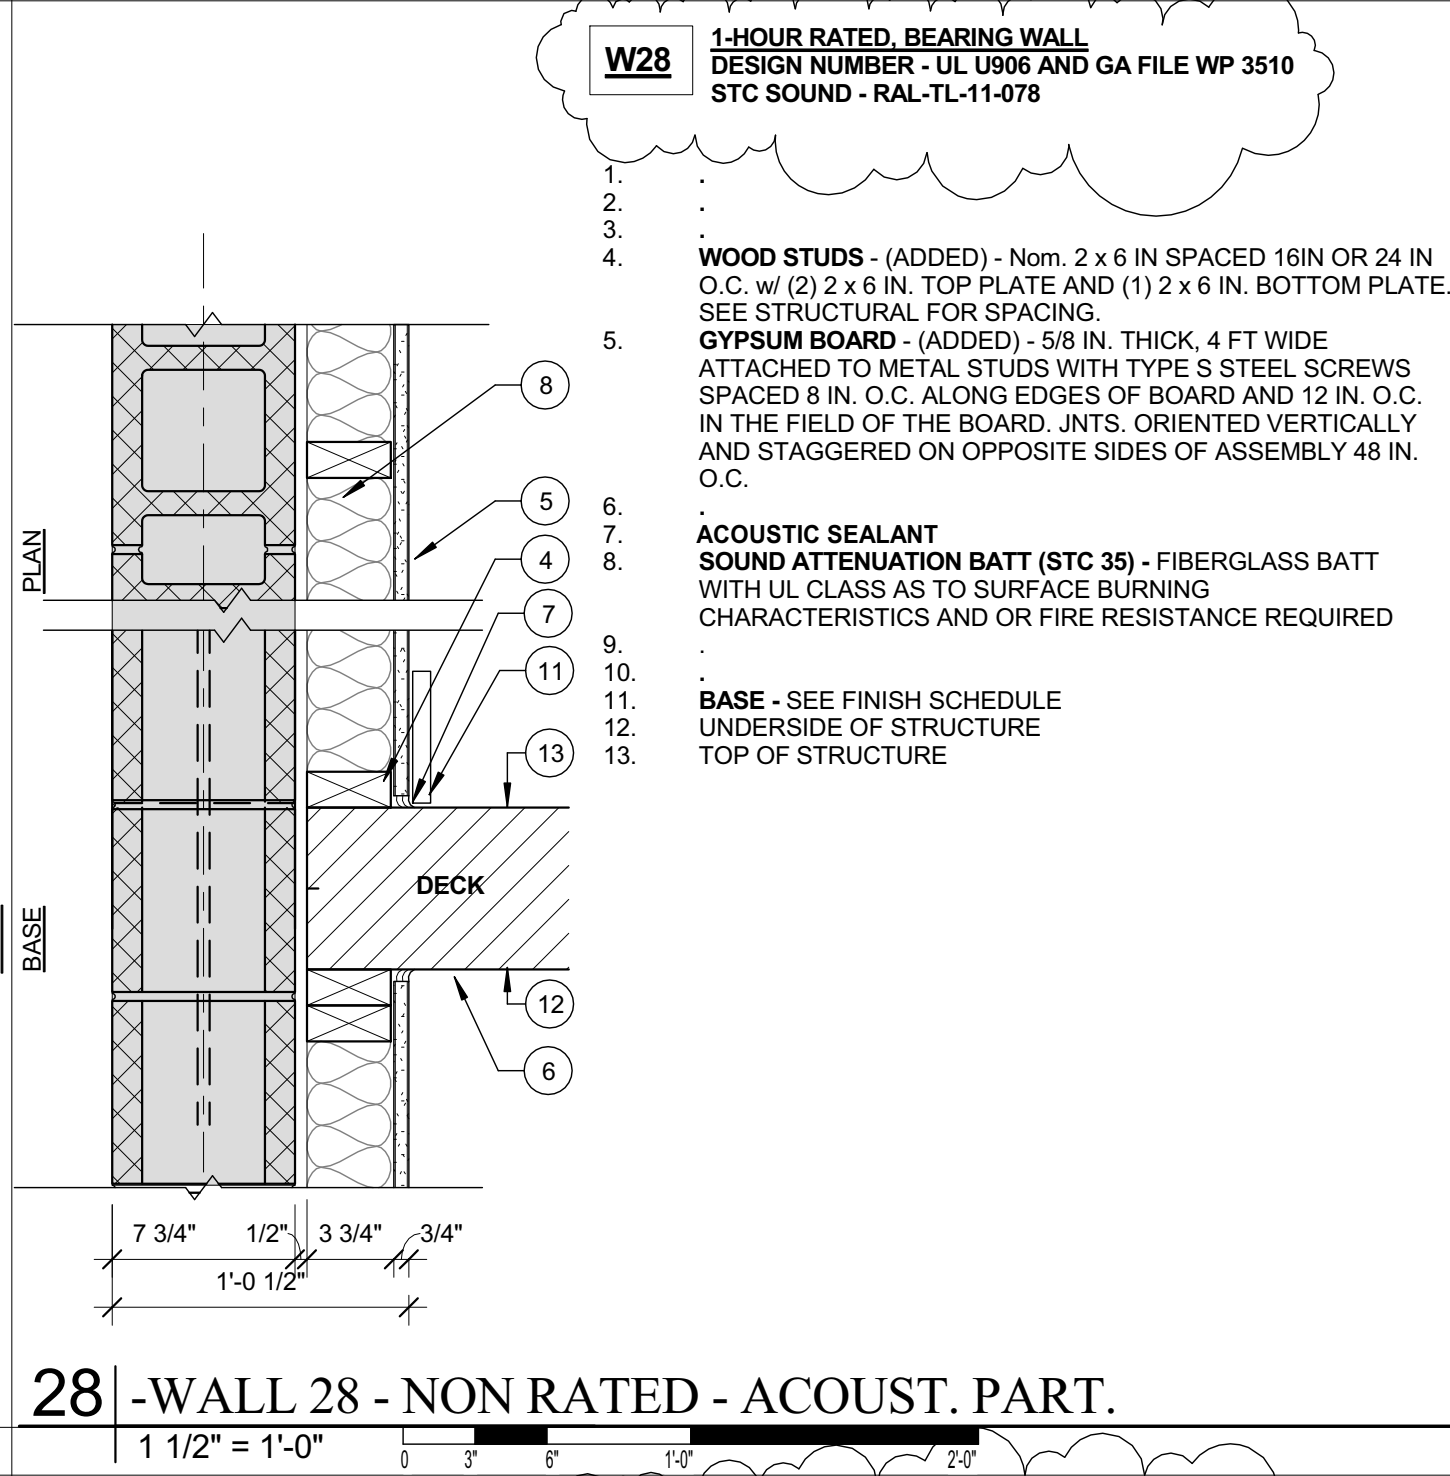
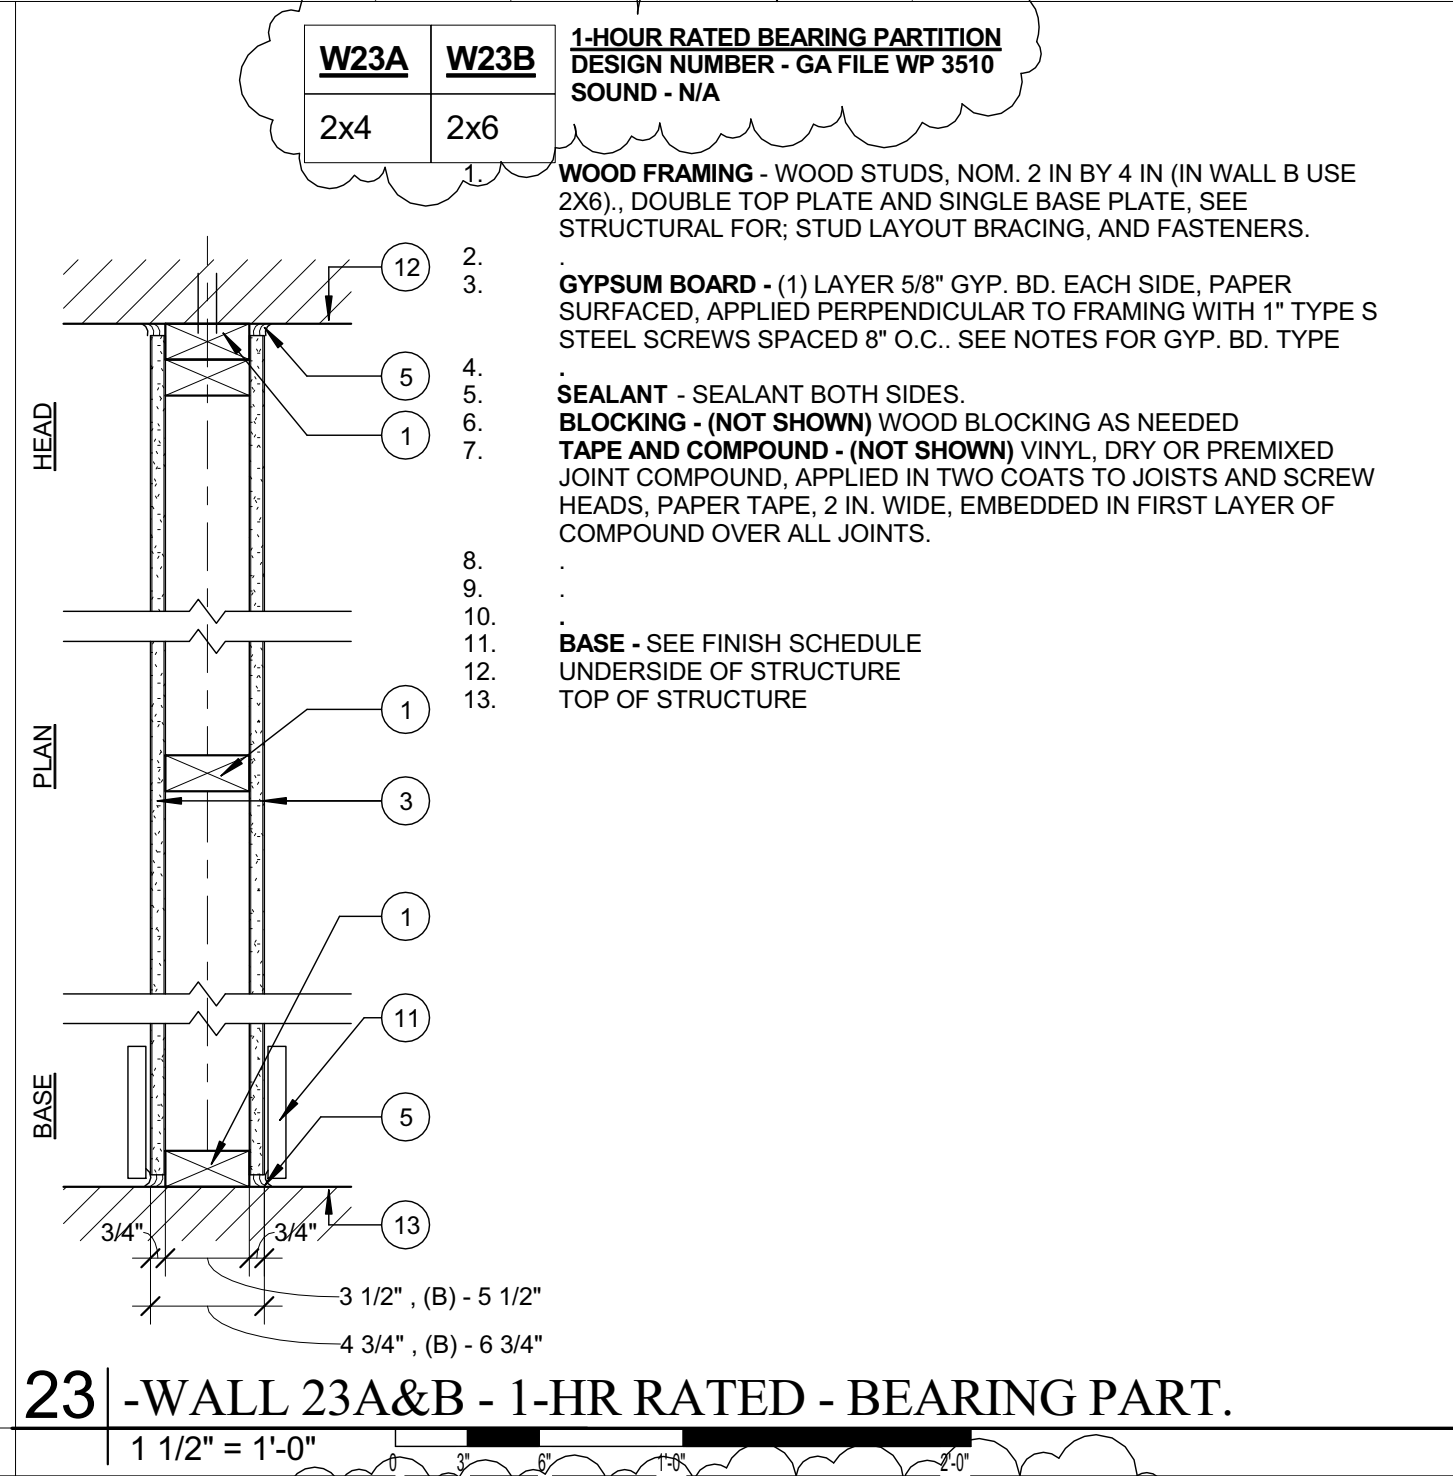
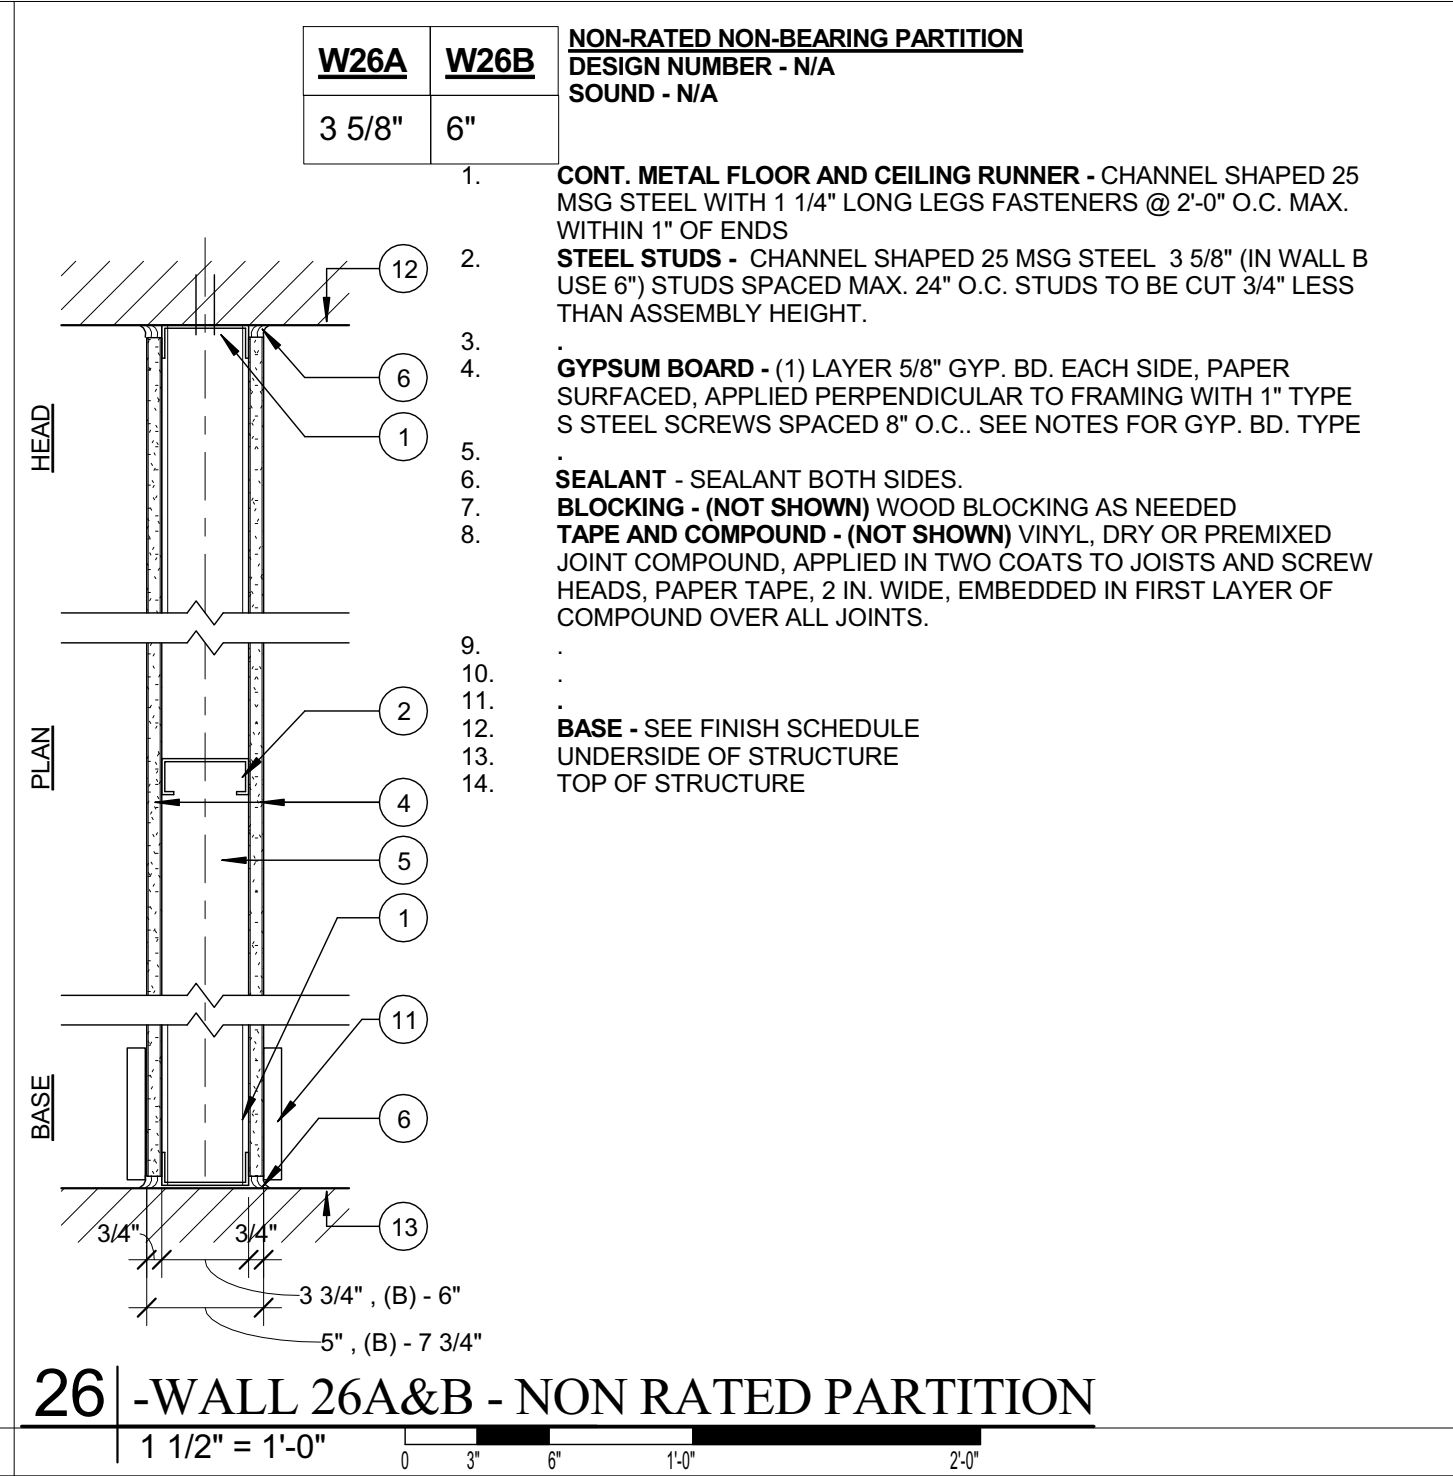


Date: 05/16/14

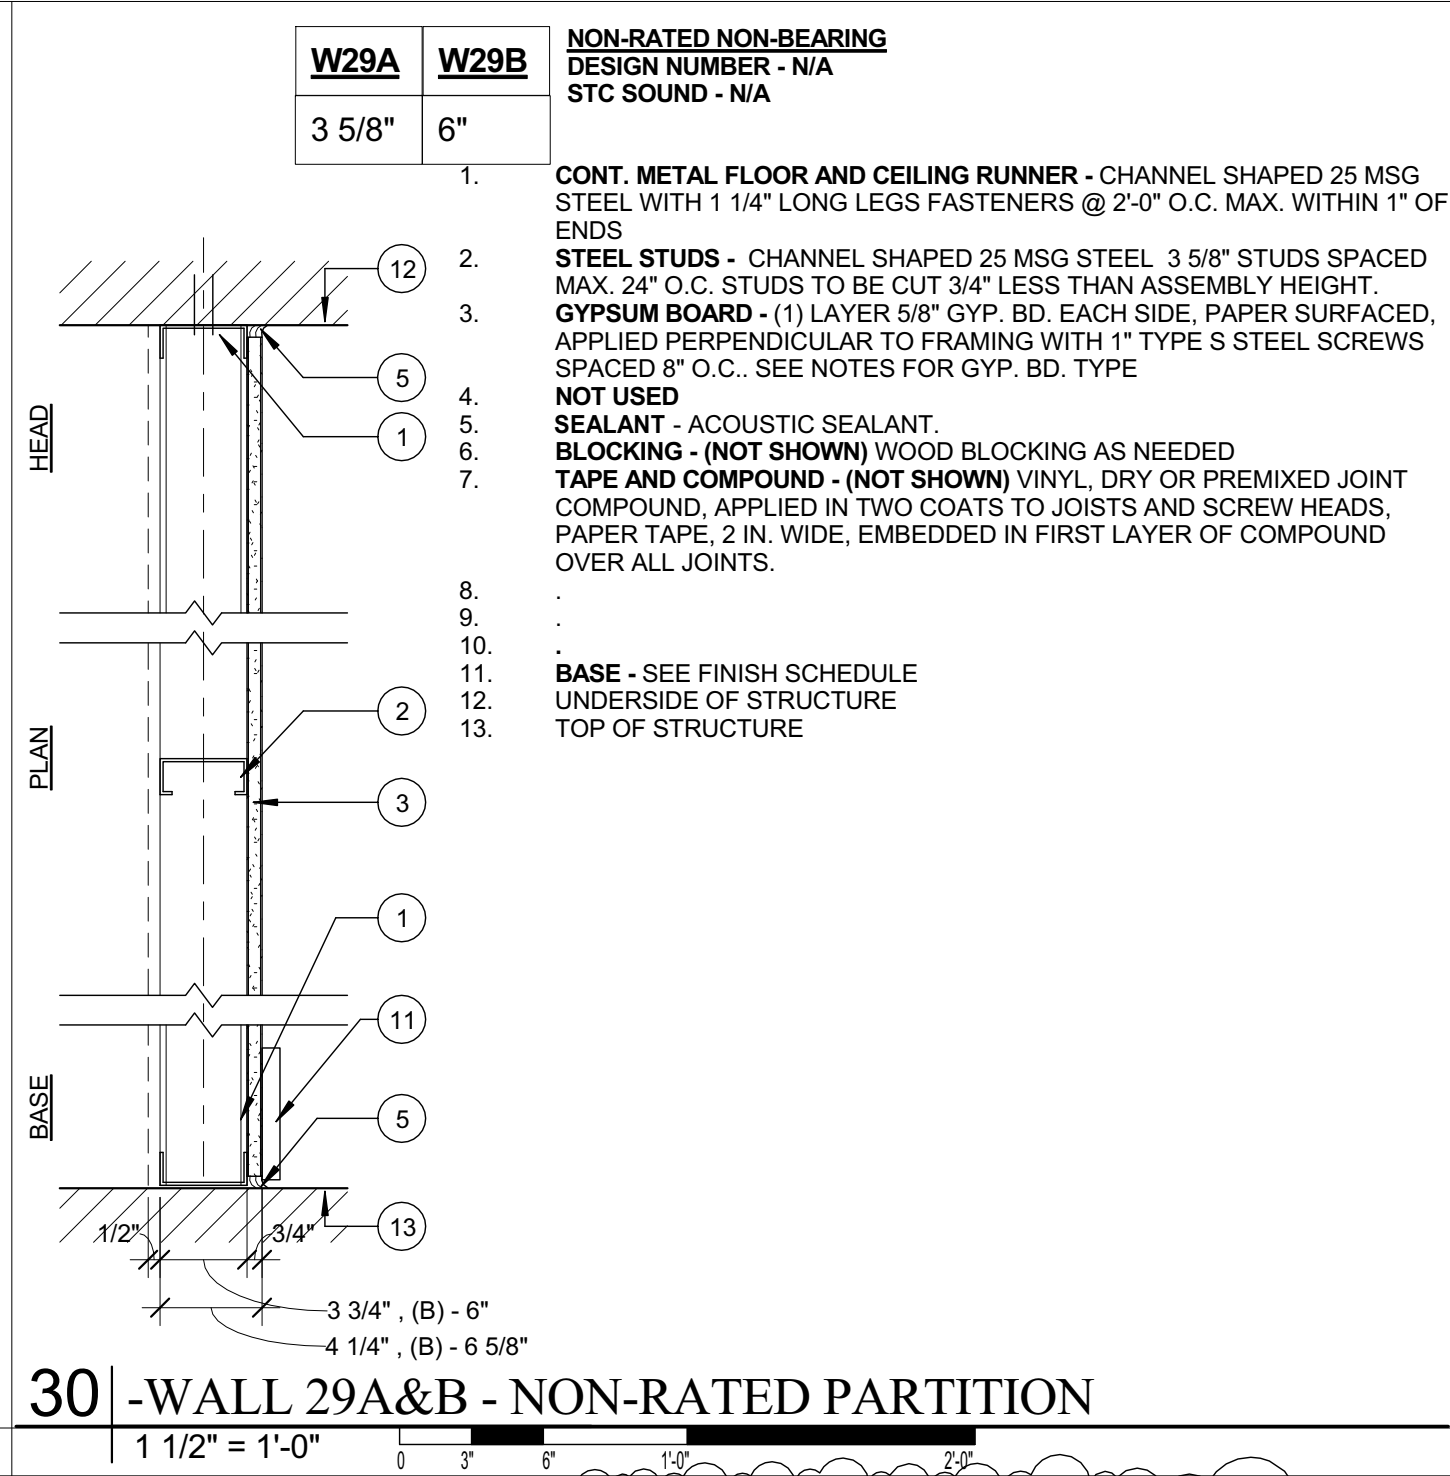

Prepared For:

118 on Munjoy Hill,  
LLC

Consultant:

**ARCHETYPE**  
architects  
48 Union Wharf Portland, Maine 04101  
007724002 ARCHETYPE@ARCHETYPEPA.COM

Project:

118 ON MUNJOY HILL

Revisions:

3 | 05-13 | POST-BID ADDENDUM

Date:

12 MAY 2014

Scale:

1 1/2" = 1'-0"

WALL TYPES

A4.03