







Date: 05/16/14

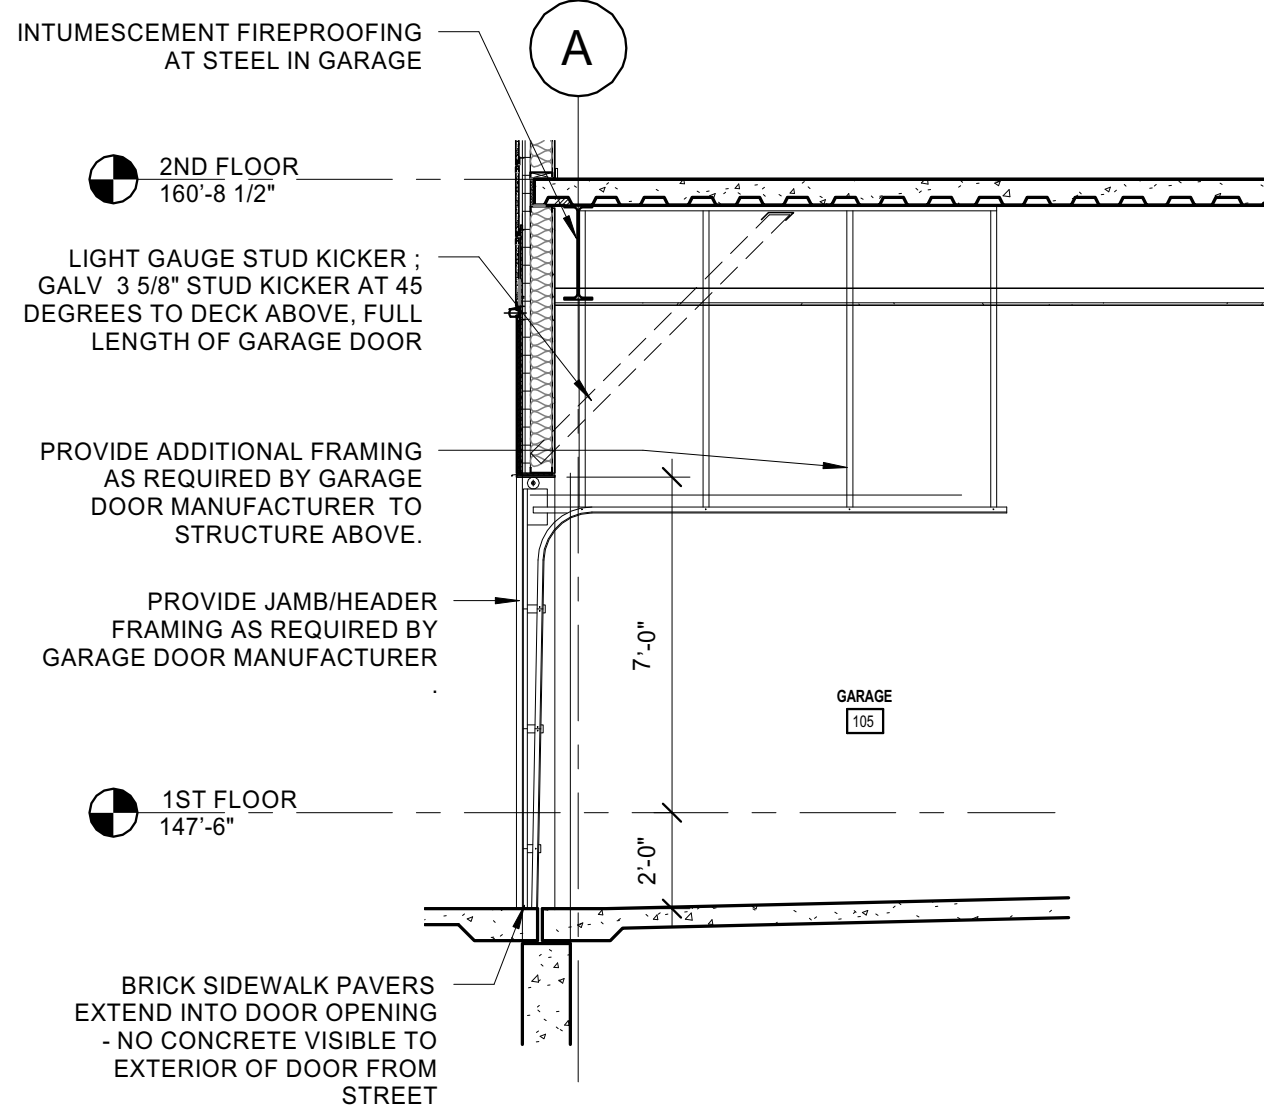


8 | GARAGE DOOR SECTION
1/4" = 1'-0"

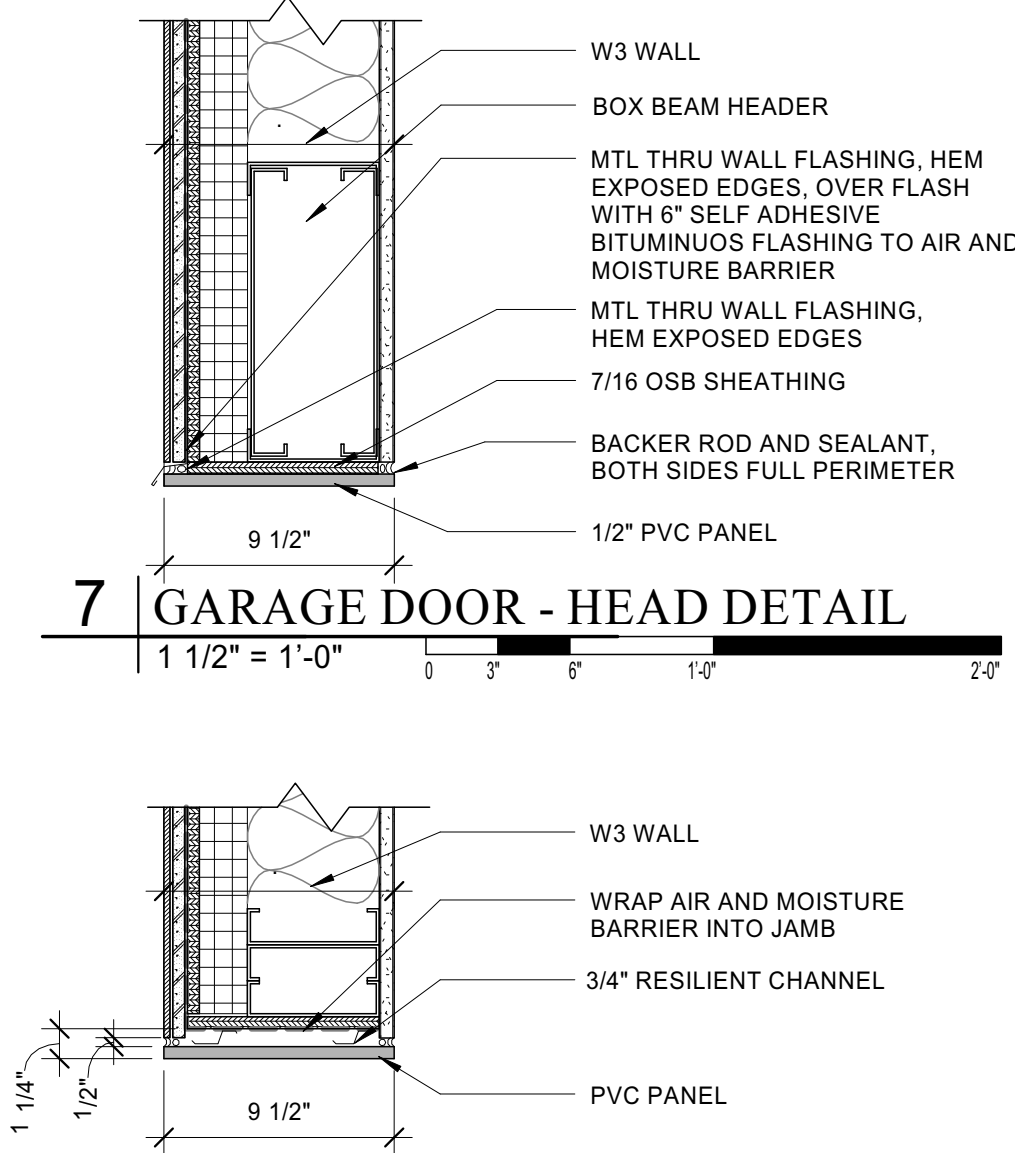


7 | GARAGE DOOR - HEAD DETAIL
1 1/2" = 1'-0"

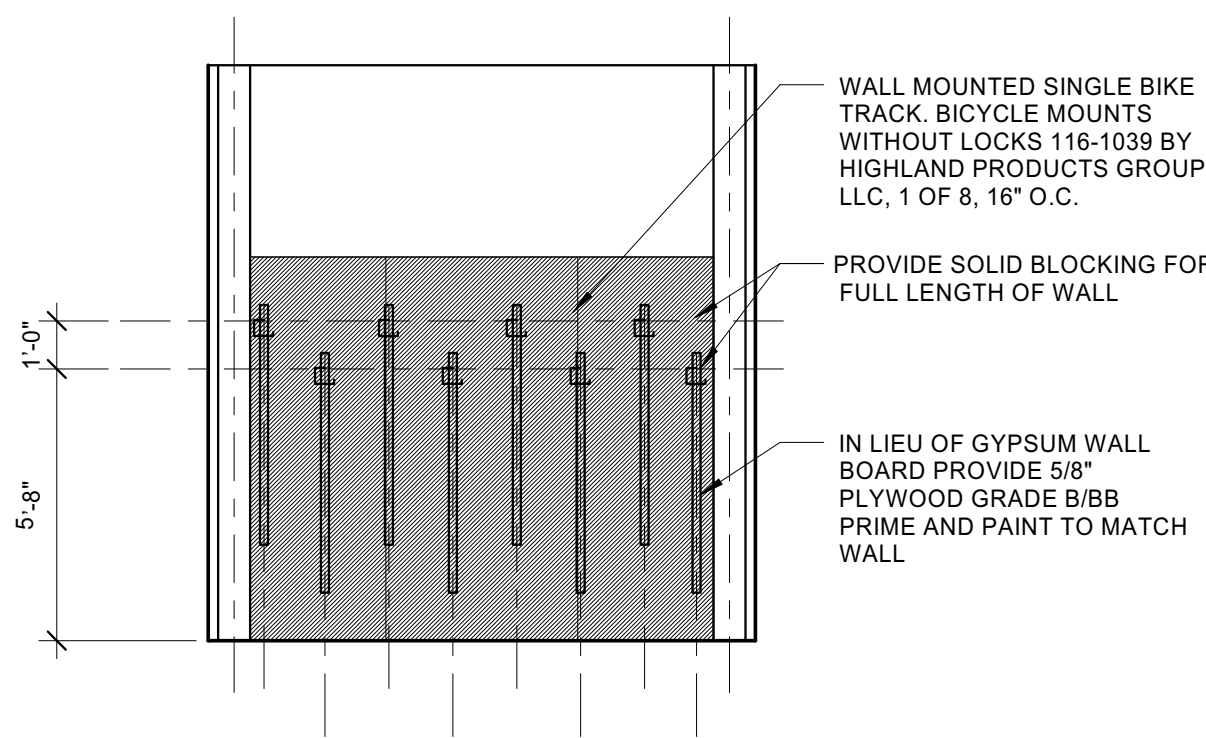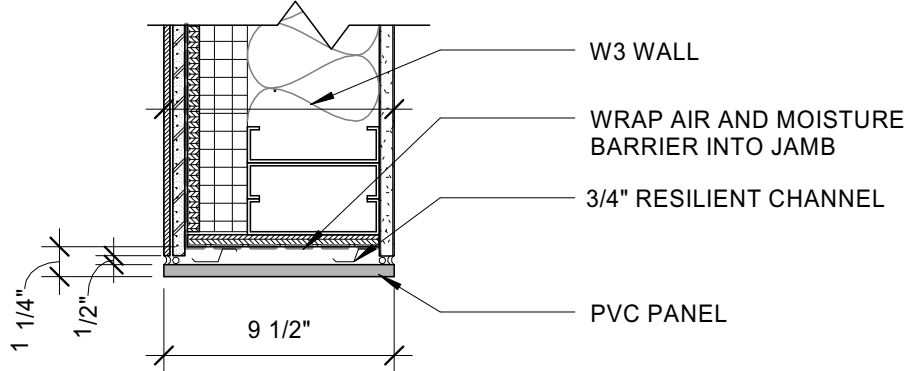


3 | BIKE ELEVATION
1/4" = 1'-0"

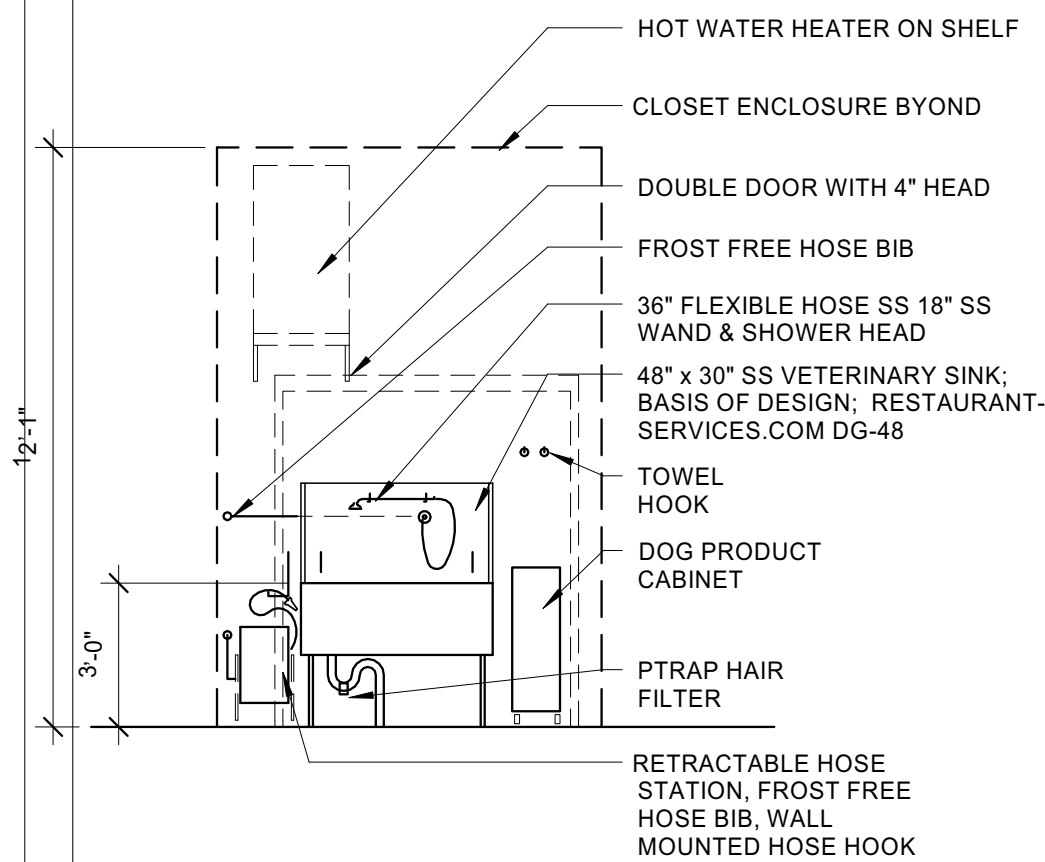


2 | GARAGE - DOG WASH
1/4" = 1'-0"

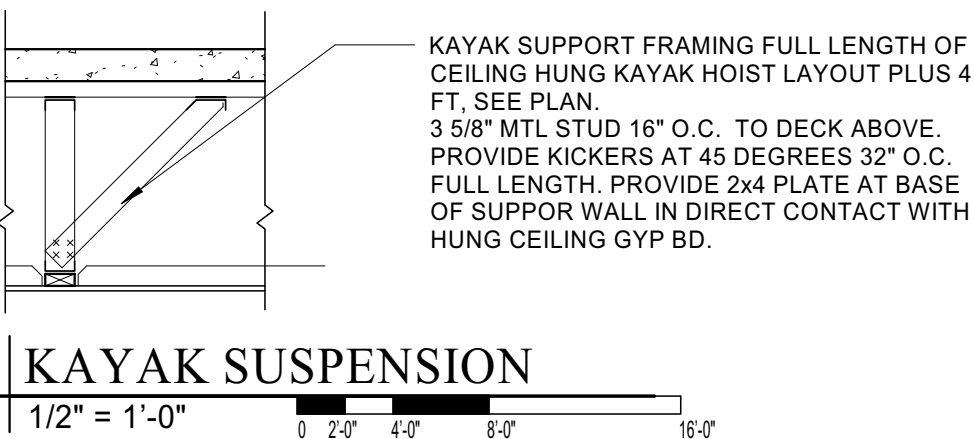


12 | KAYAK SUSPENSION
1/2" = 1'-0"

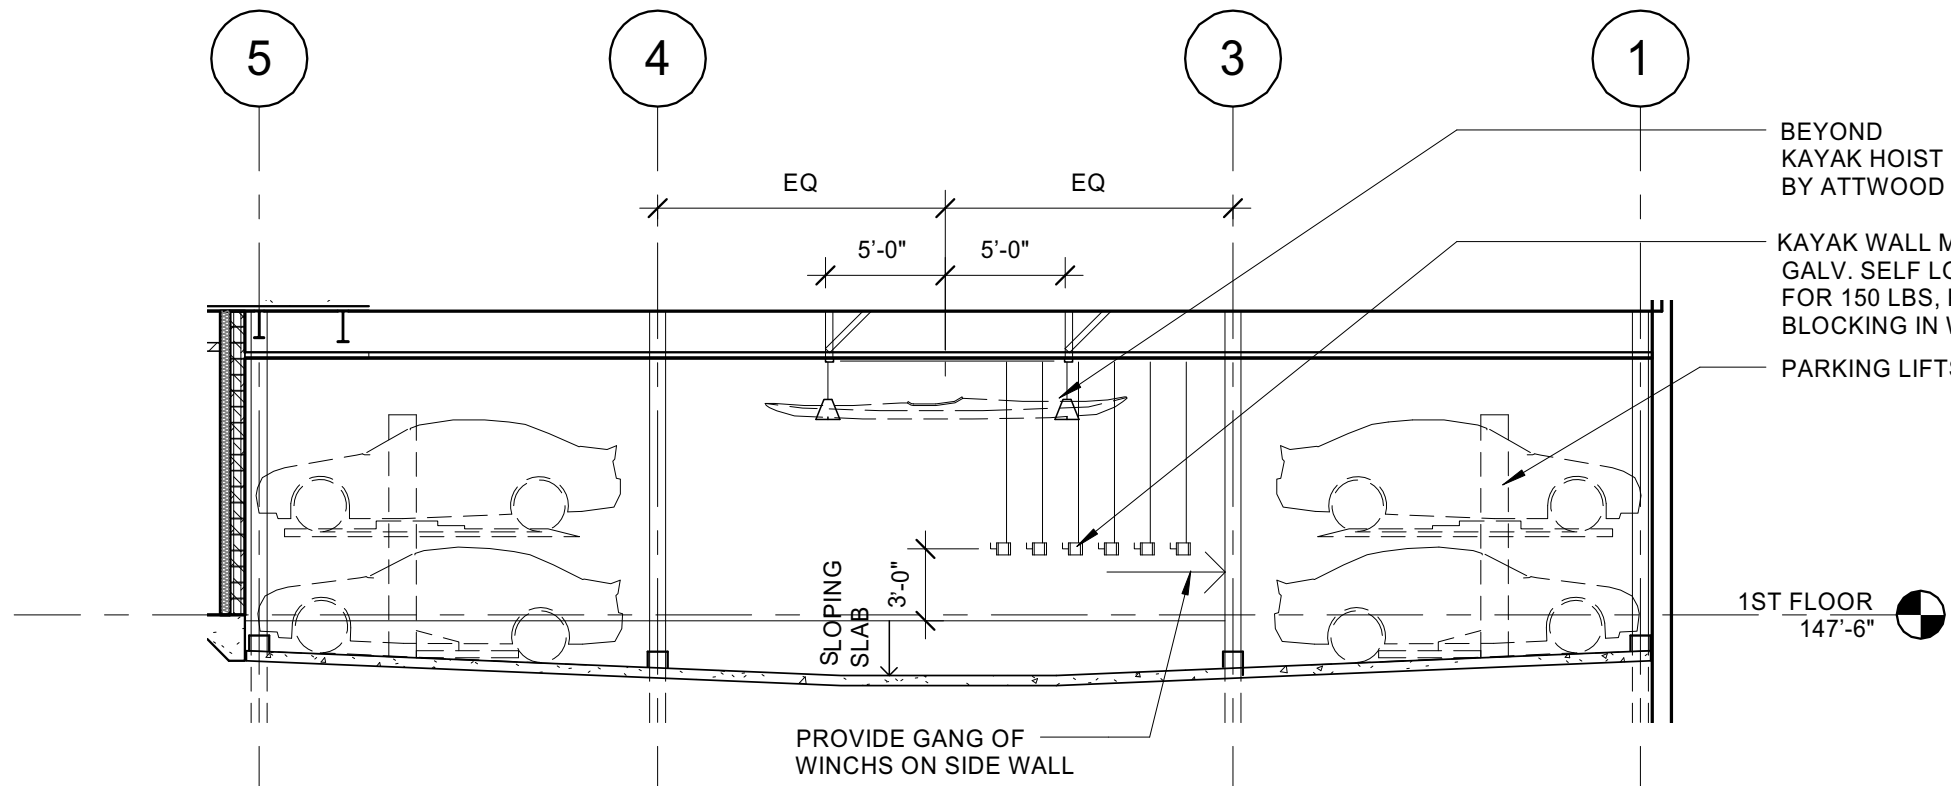

4 | GARAGE SECTION
1/8" = 1'-0"

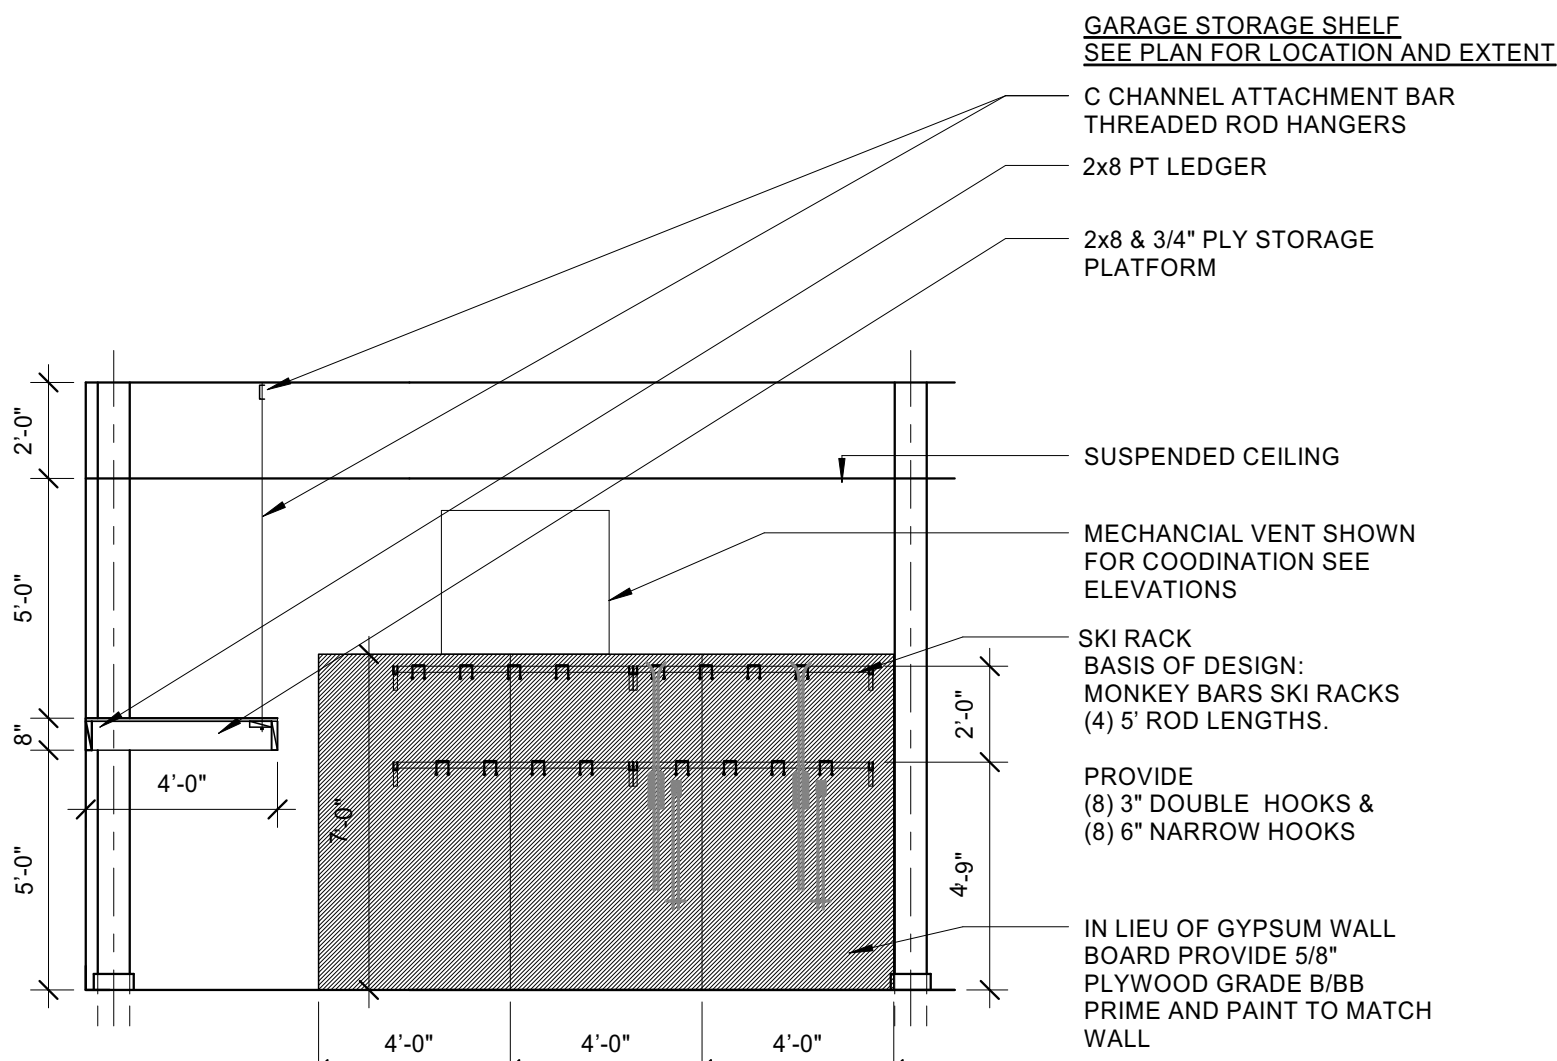

1 | SKI STORAGE & STORAGE SECTION
1/4" = 1'-0"

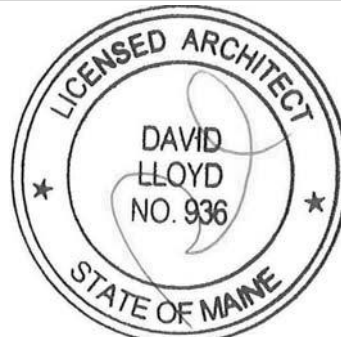

Prepared For:
118 on Munjoy Hill, LLC

Consultant:

Architect:
ARCHETYPE architects
48 Union Wharf Portland, Maine 04101
(207) 772-6022 Fax (207) 772-4056

Project:
118 ON MUNJOY HILL
118 CONGRESS STREET
PORTLAND, MAINE

Revisions:

Scale: As indicated

Date: 07 MAR 2014

INTERIOR DETAILS -
GARAGE

A4.08