





Date: 05/16/14

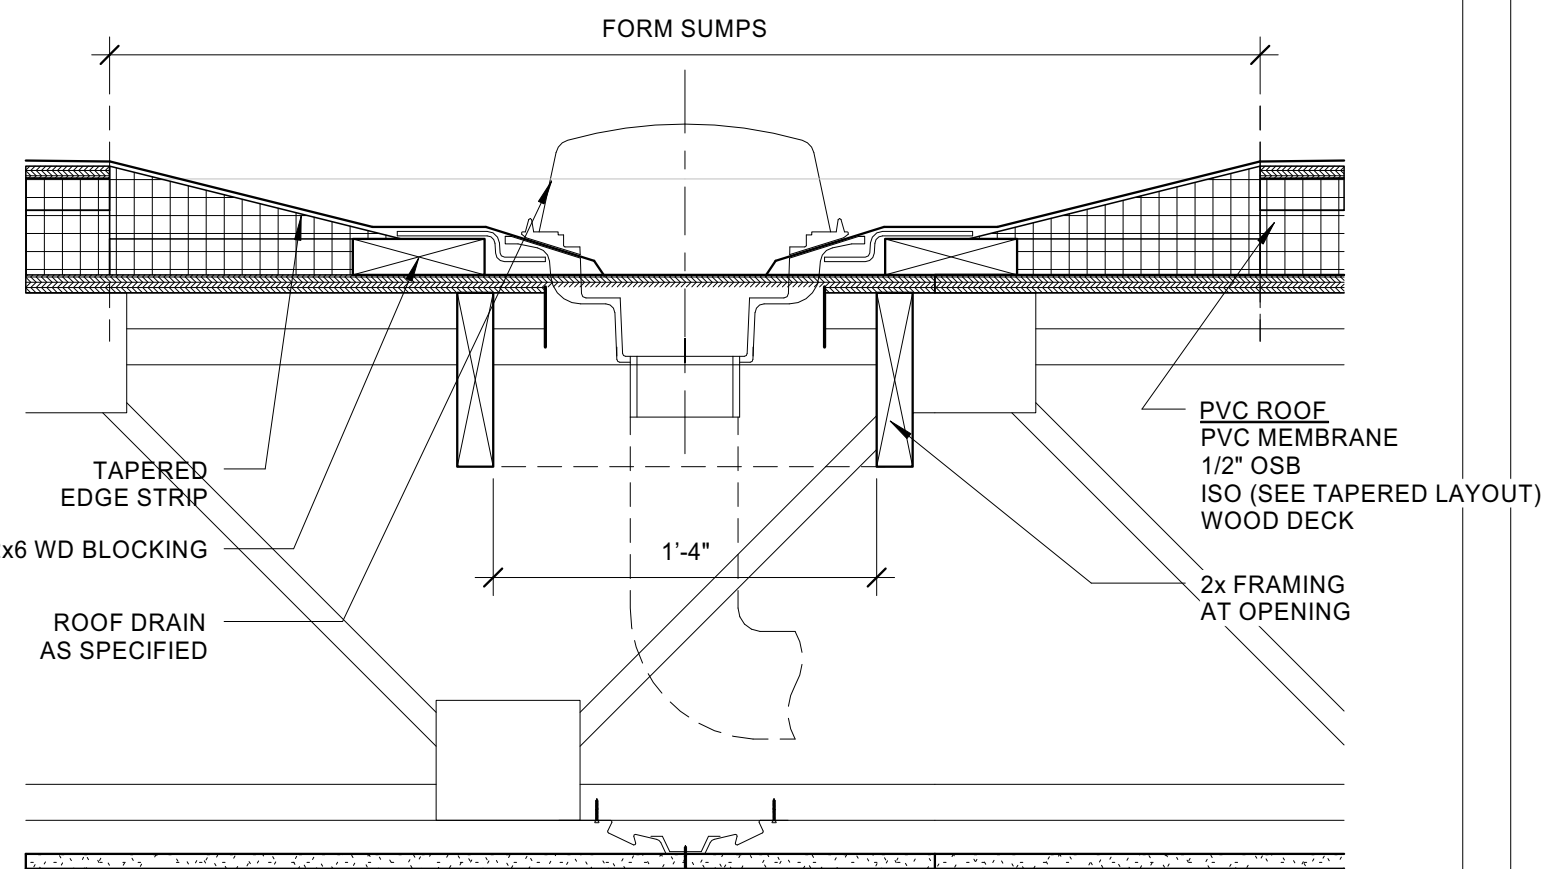


9 ROOF DETAIL - ROOF DRAIN

1 1/2" = 1'-0"

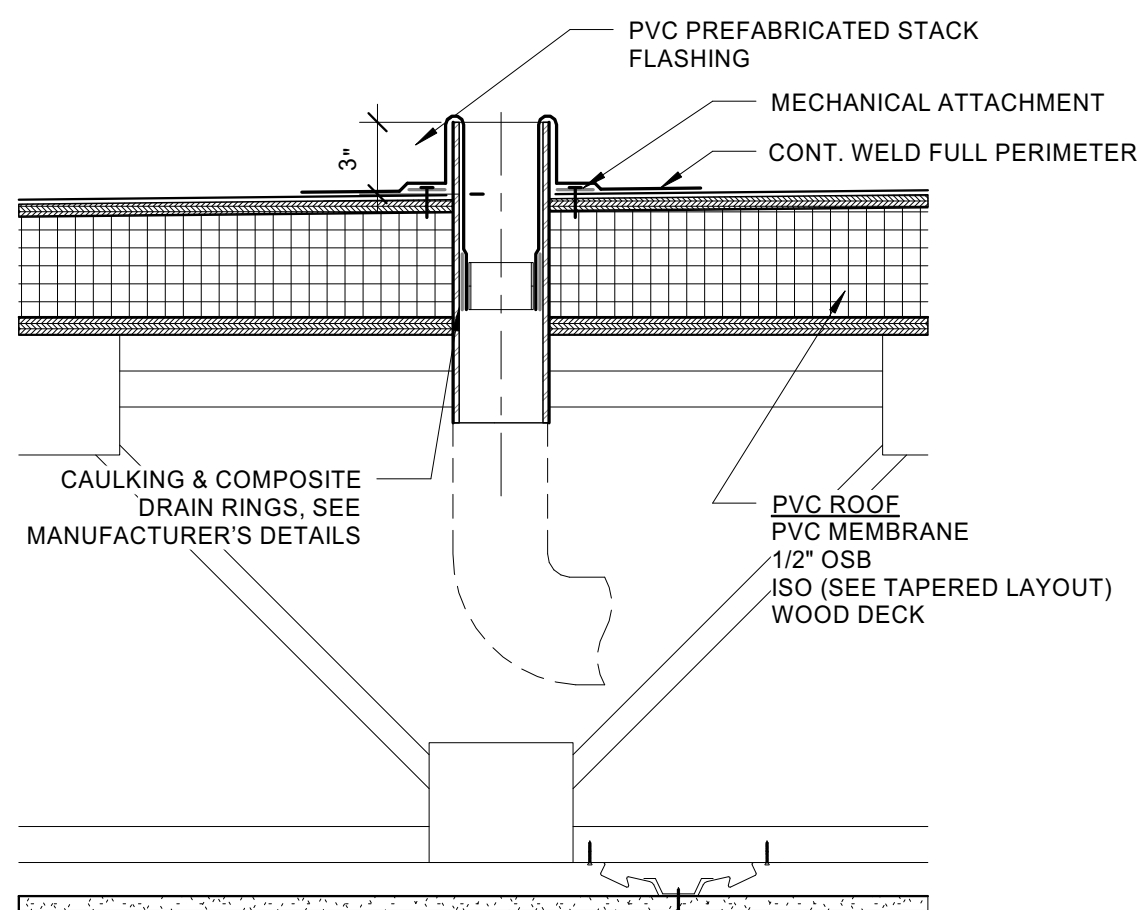


8 ROOF DETAIL - OVERFLOW DRAIN

1 1/2" = 1'-0"

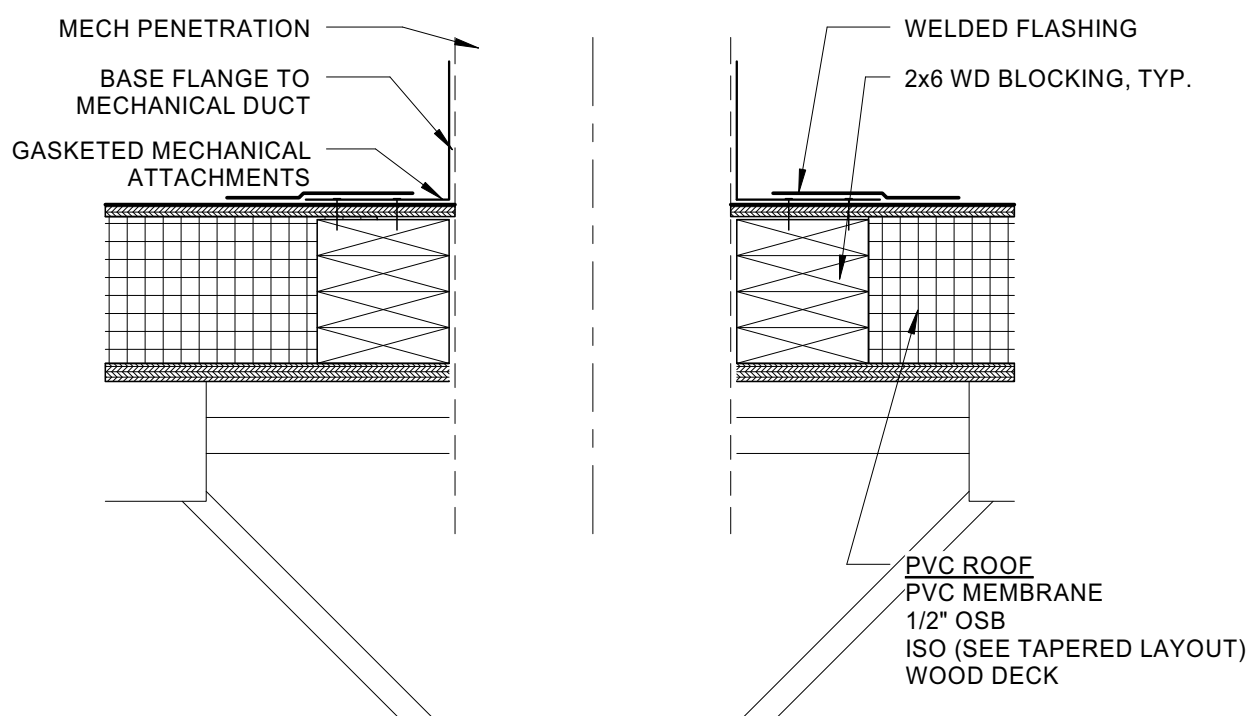


7 ROOF DETAIL - TYP. MECH PENETRATION

1 1/2" = 1'-0"

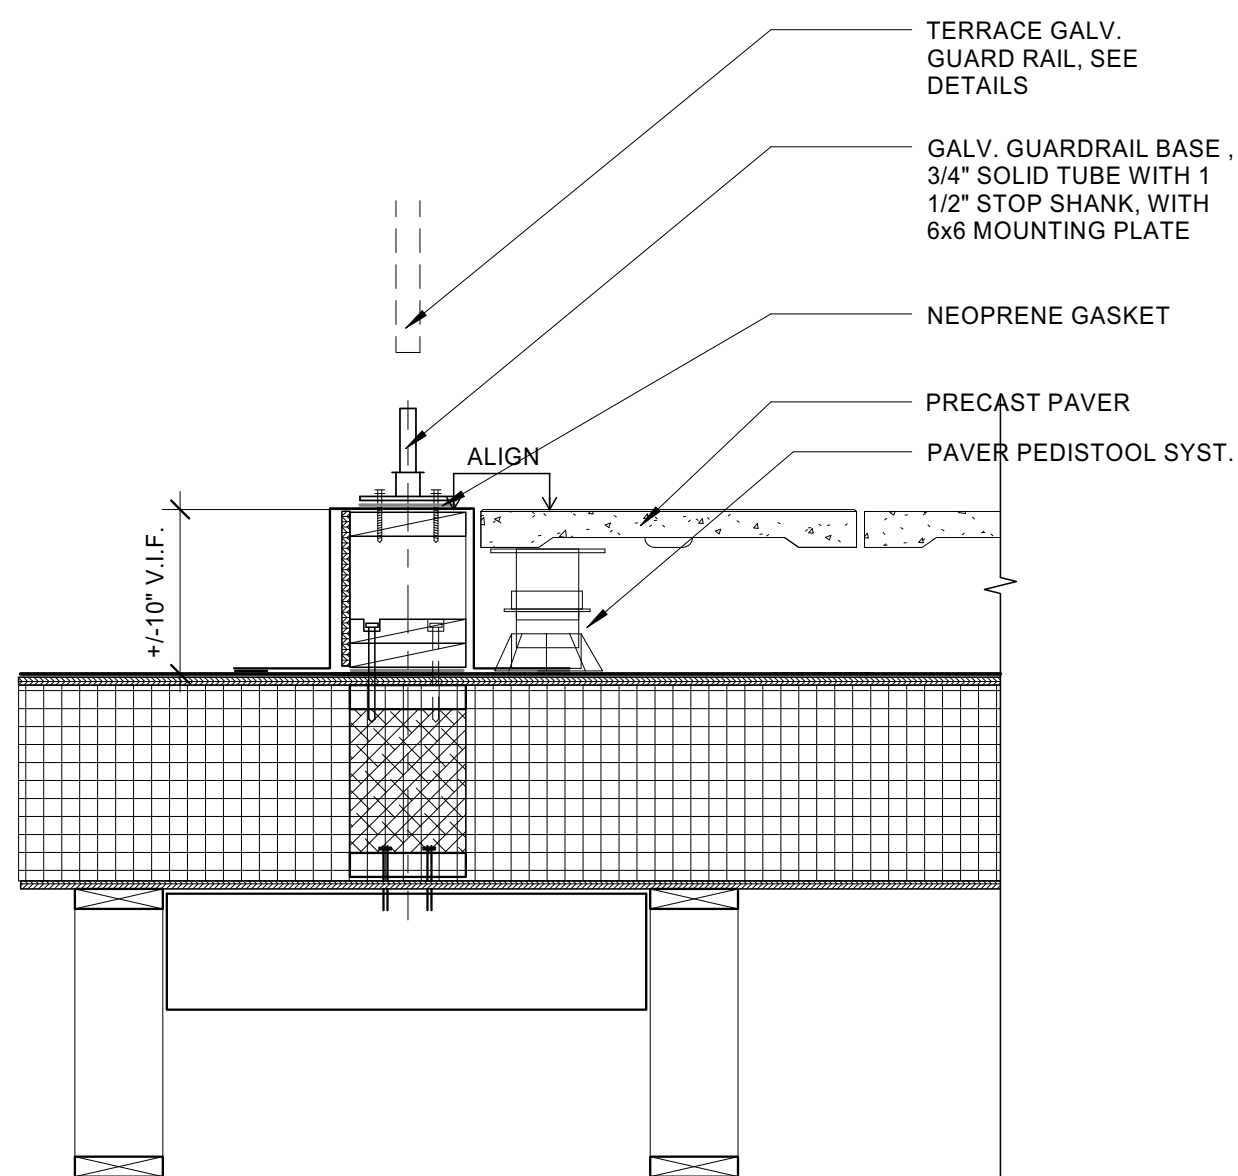

10 ROOFTOP PATIO DETAIL - HANDRAIL

1" = 1'-0"

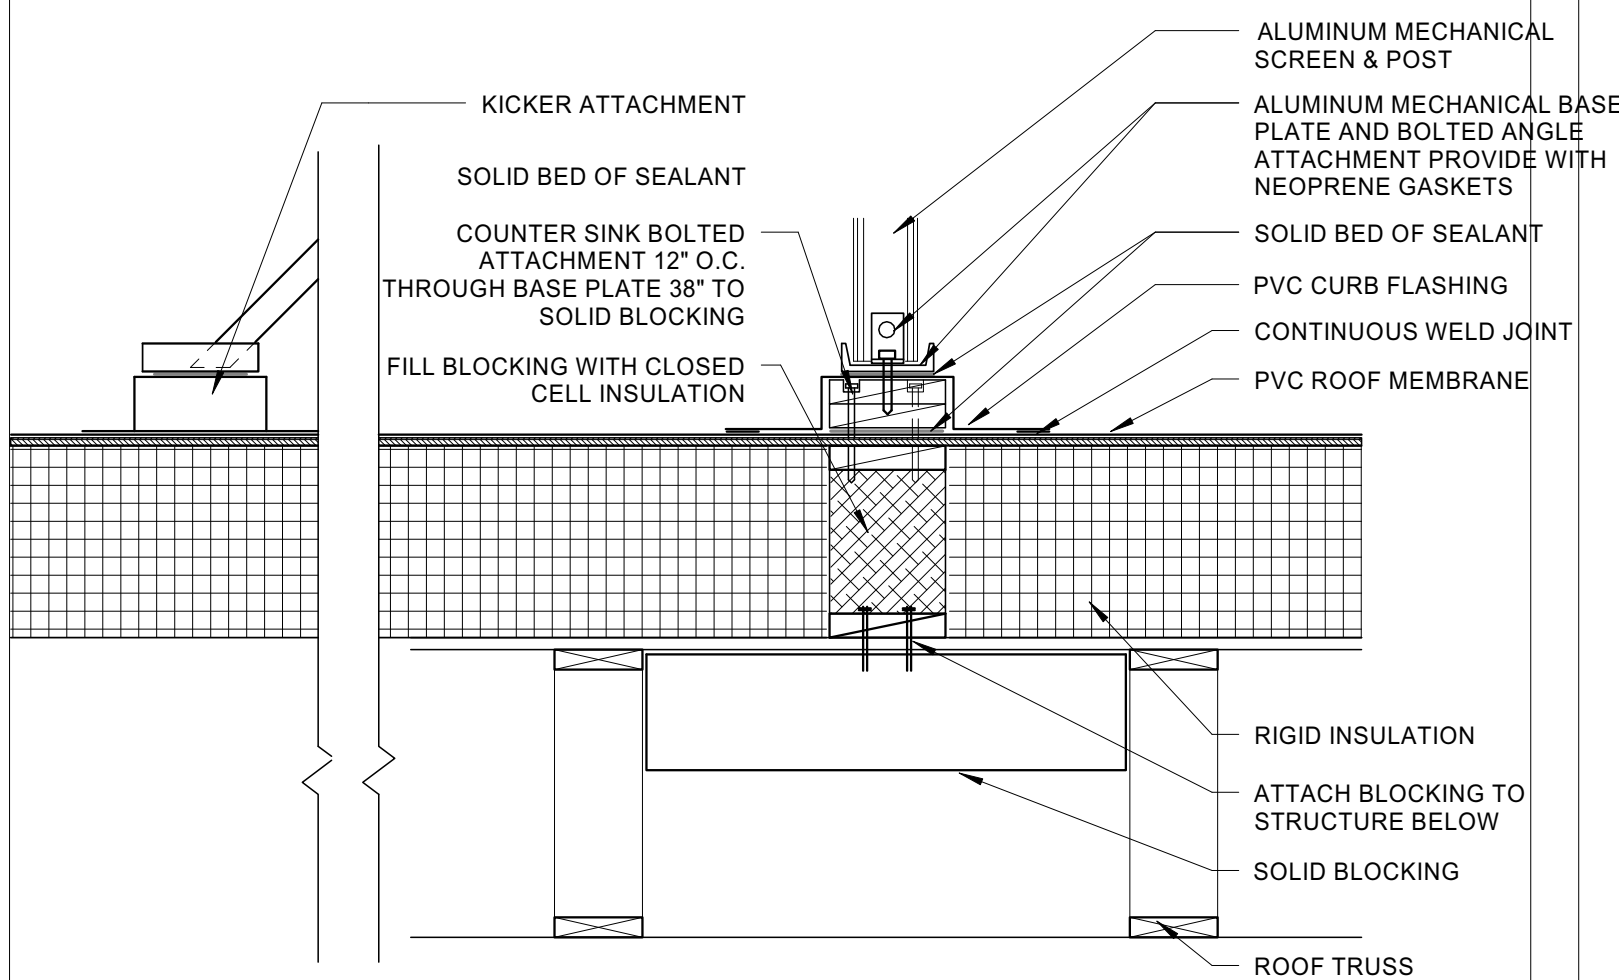


6 MECHANICAL SCREEN ATTACHMENT

1" = 1'-0"


3 ROOF DETAIL PARAPET - HIGH

1 1/2" = 1'-0"

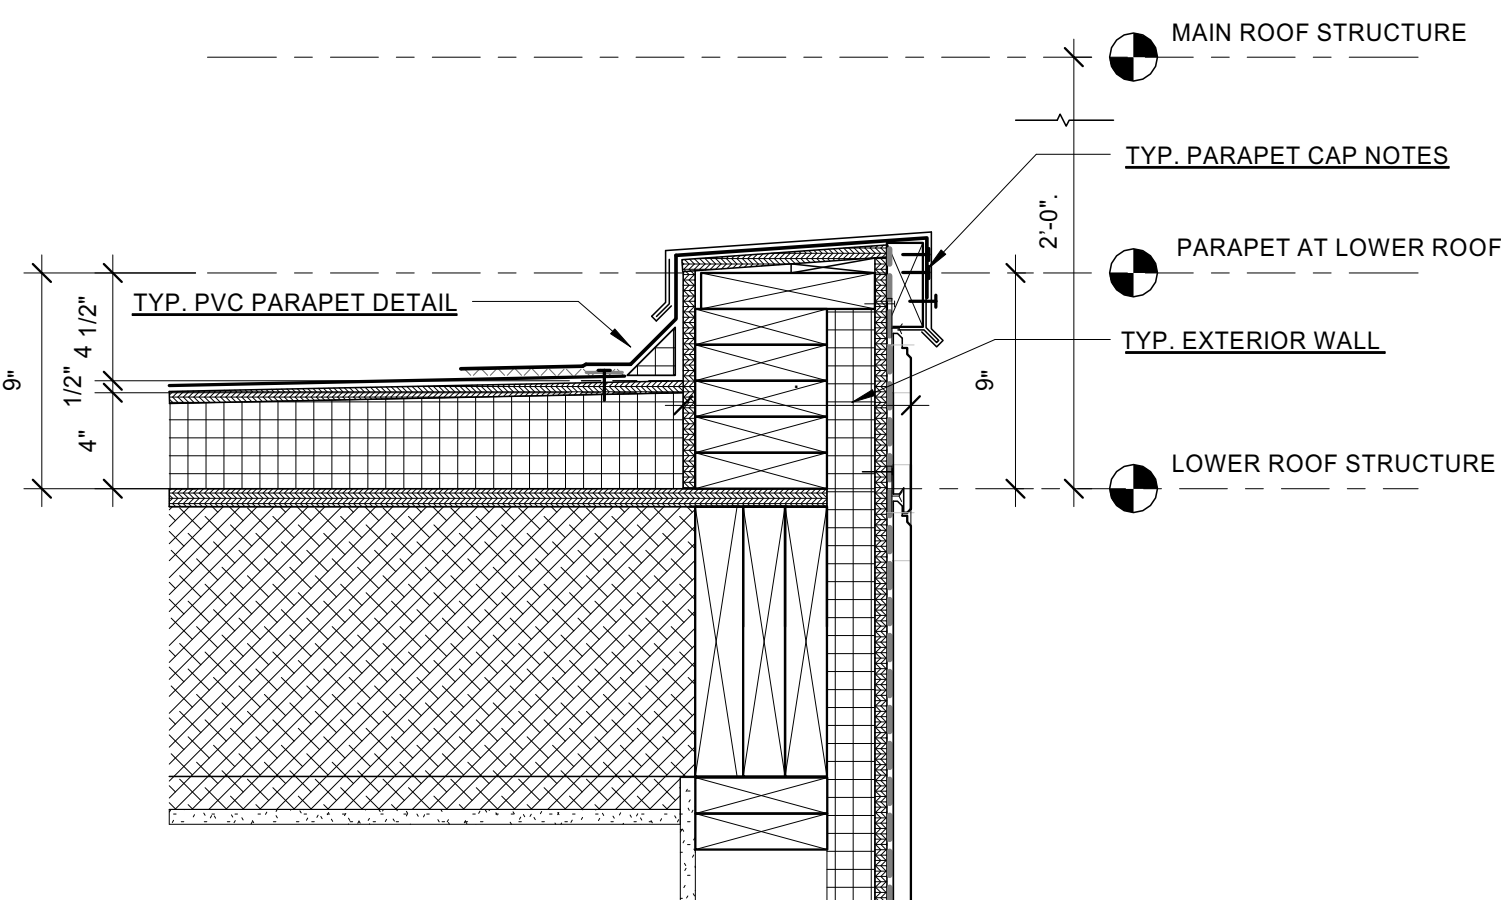



5 ROOF DETAIL PARAPET AT LOWER ROOFS

1 1/2" = 1'-0"

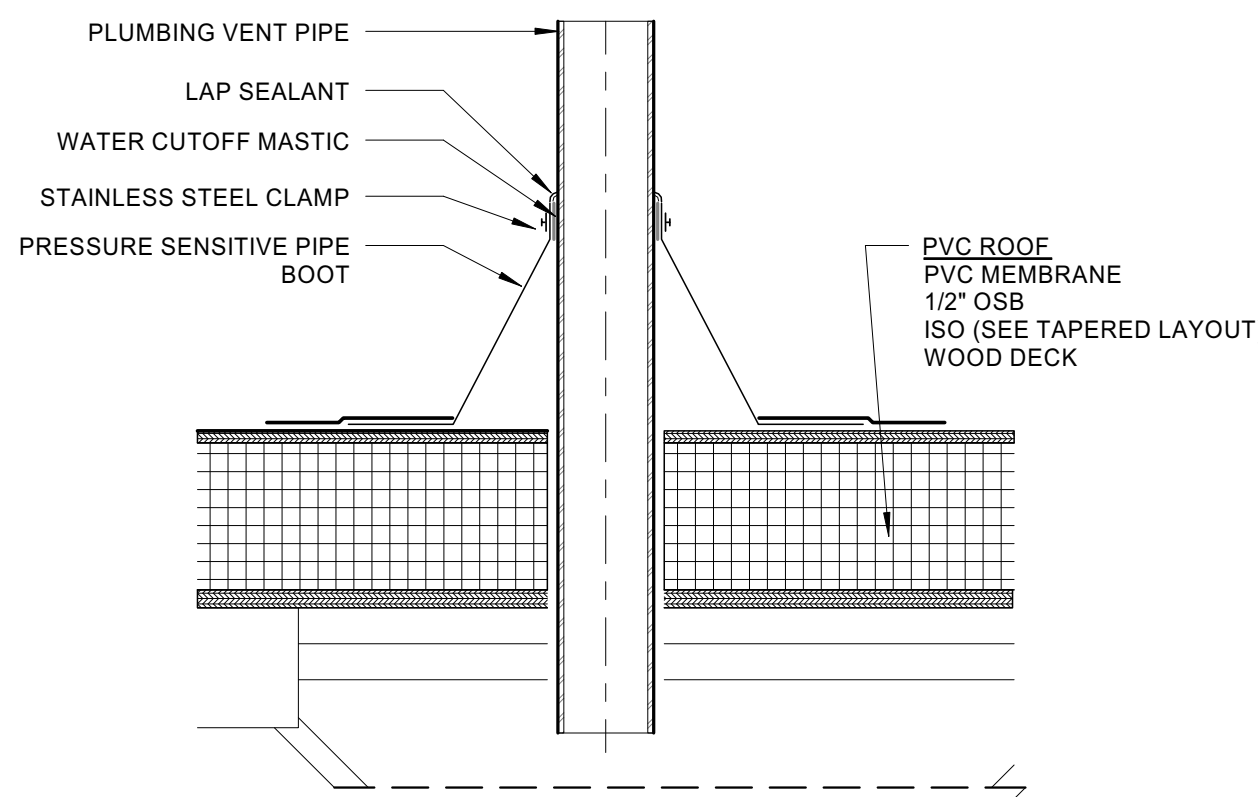


4 ROOF DETAIL - PIPE PENETRATION

1 1/2" = 1'-0"

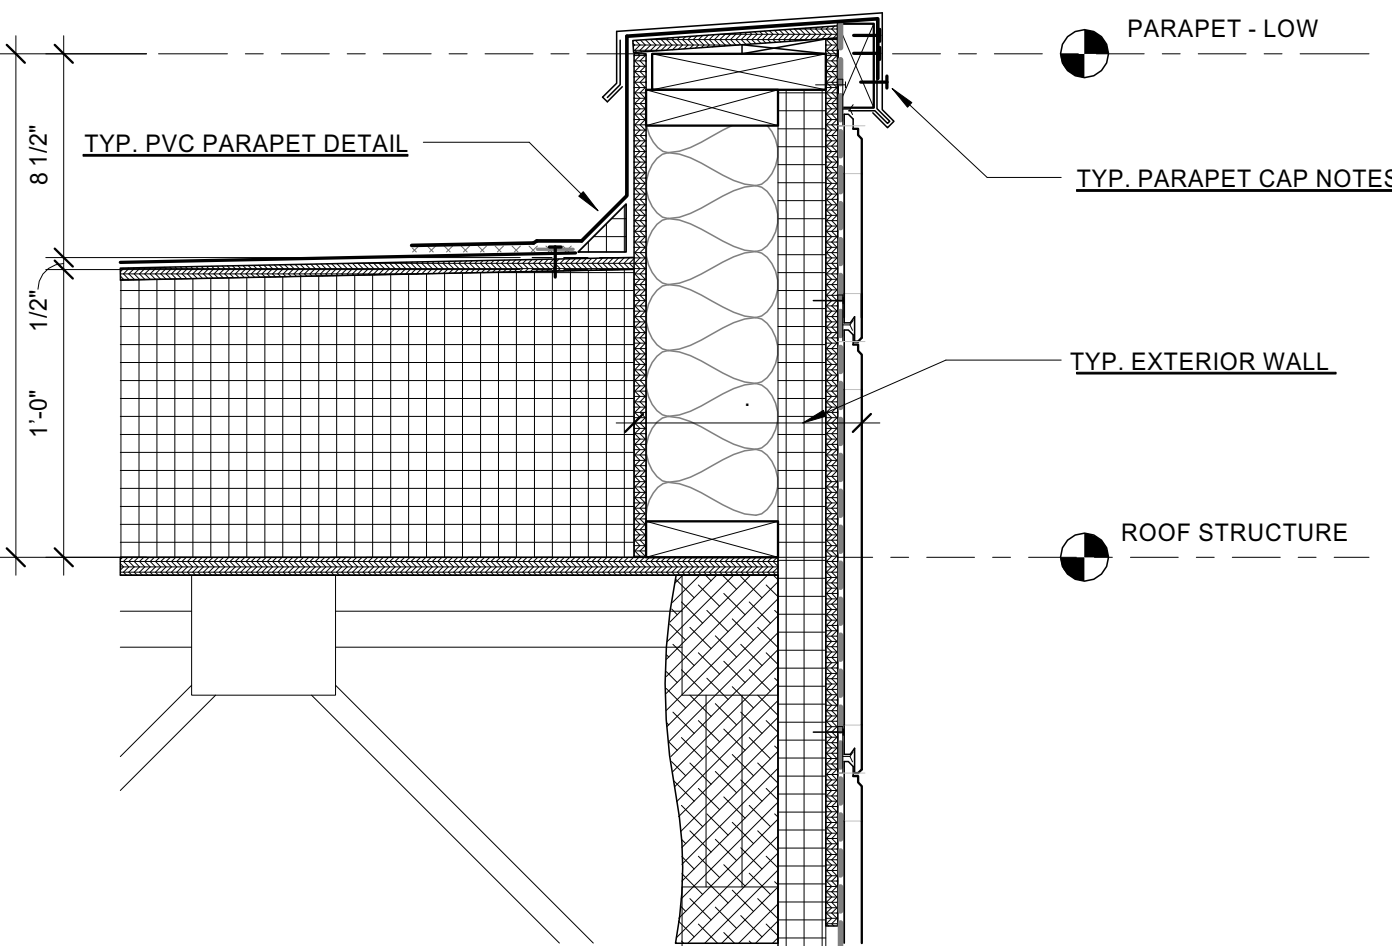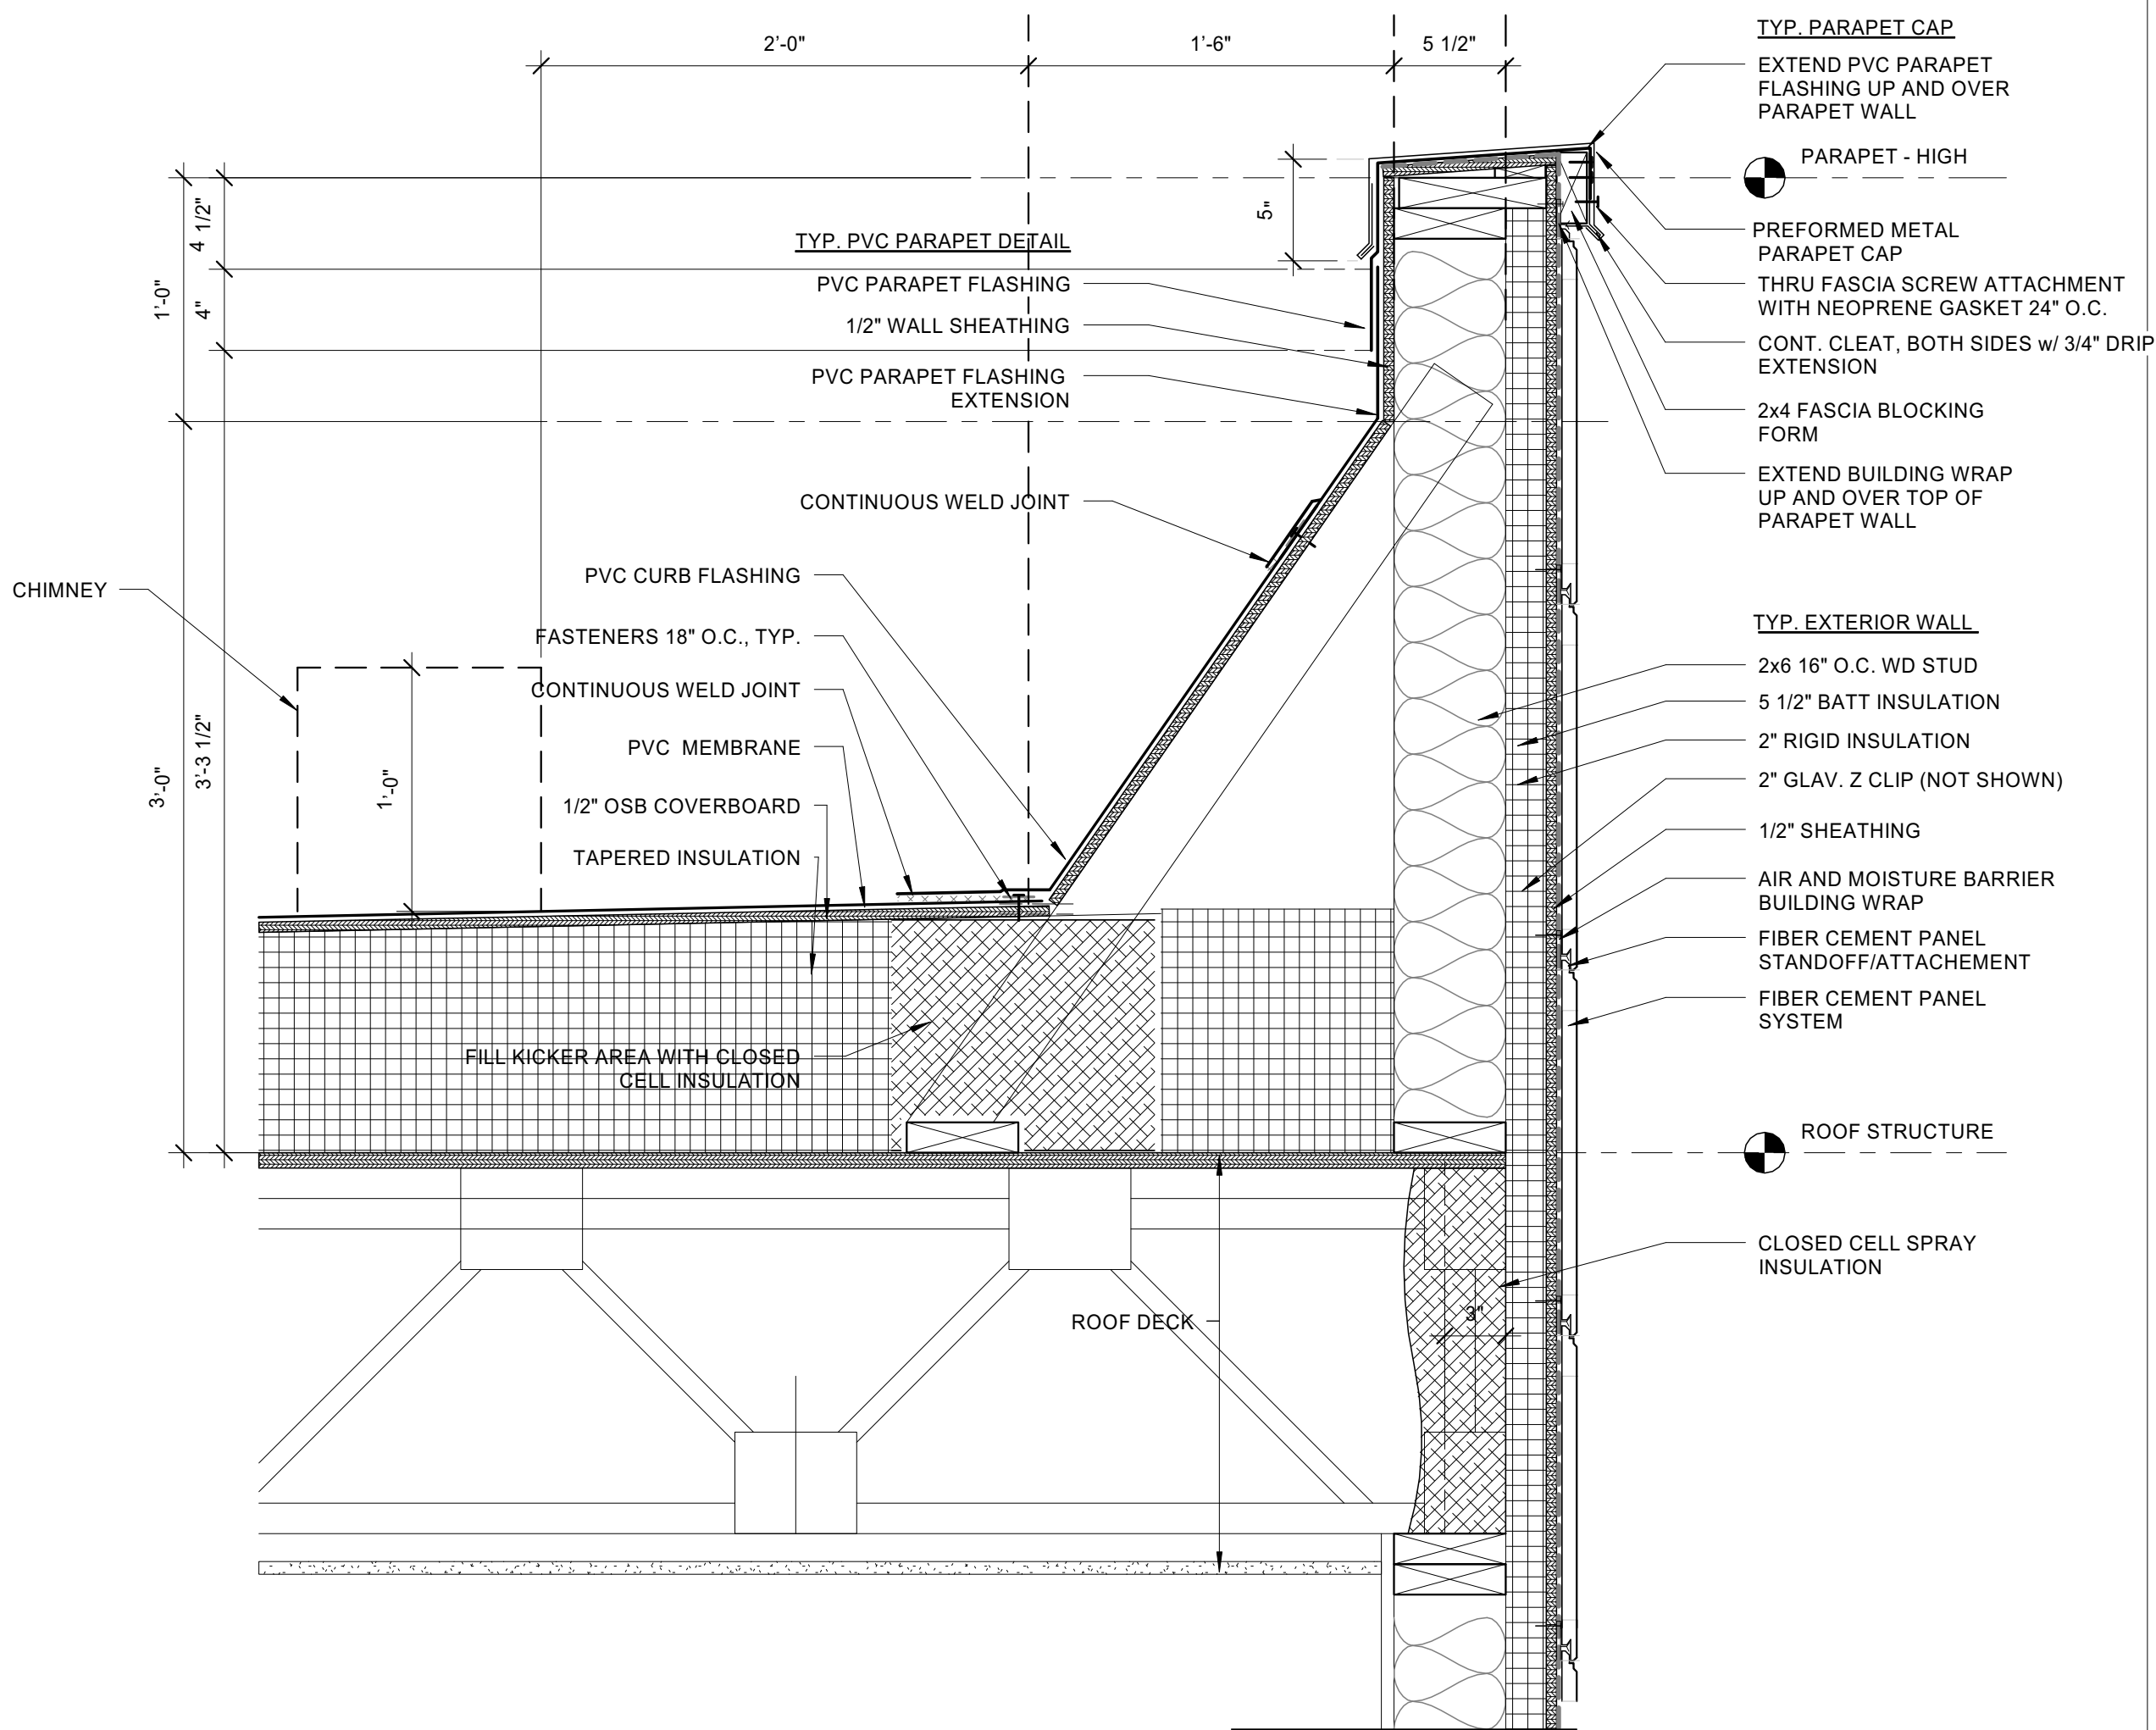

2 ROOF DETAIL PARAPET - LOW

1 1/2" = 1'-0"

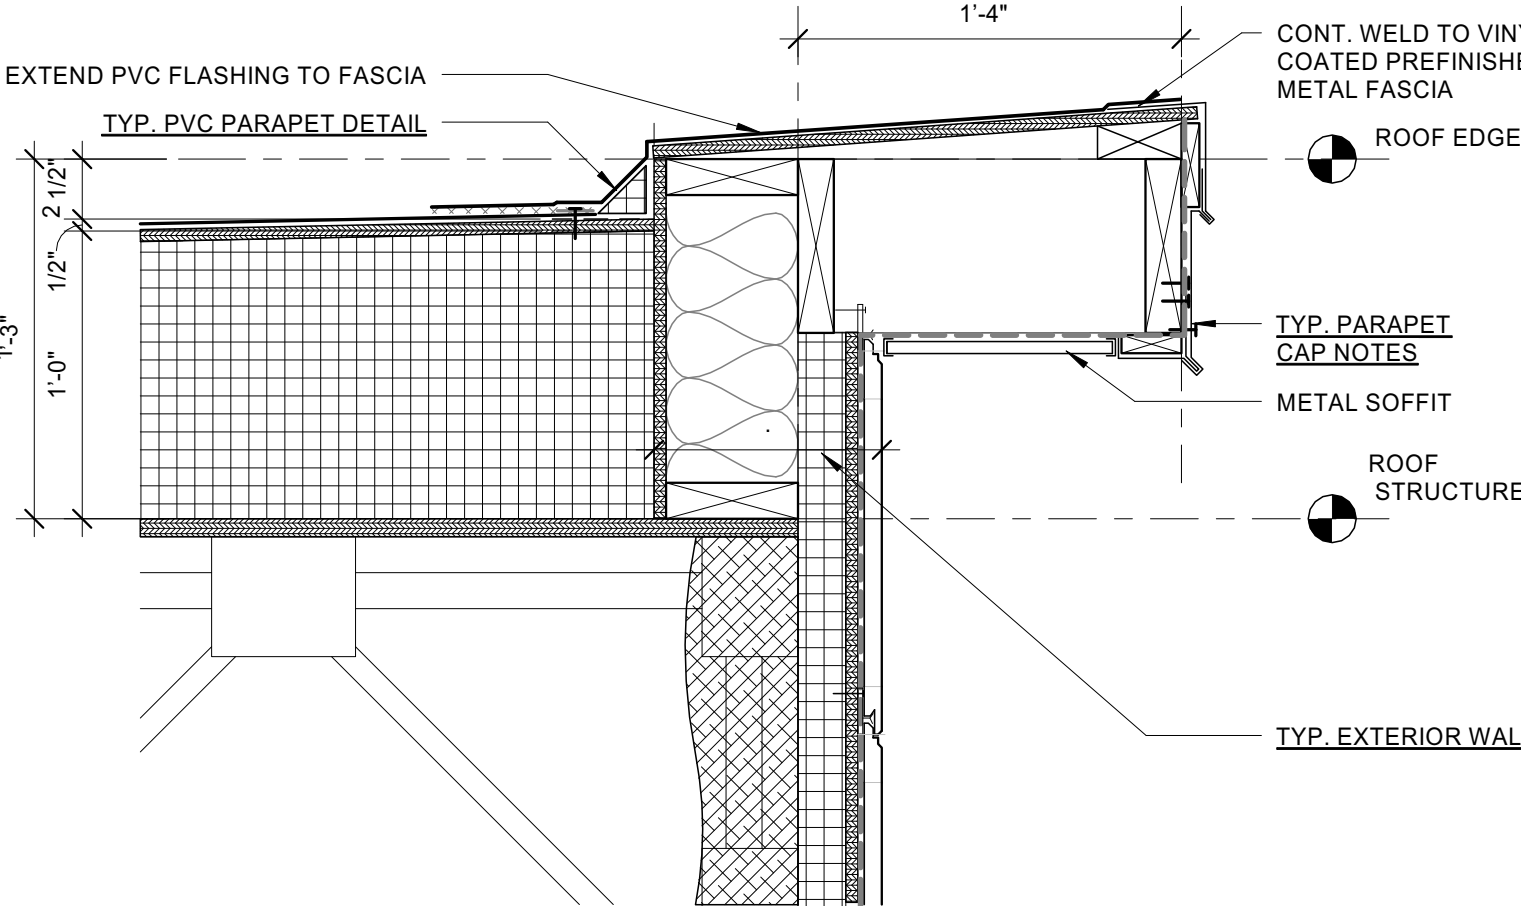

1 ROOF EDGE -

1 1/2" = 1'-0"

Prepared For: <b>118 on Munjoy Hill, LLC</b> 118 CONGRESS STREET PORTLAND, ME 04101	
Consultant: <b>ARCHETYPE architects</b> 48 Union Wharf Portland, Maine 04101 (207) 772-6022 Fax (207) 772-4056	
Project: <b>118 ON MUNJOY HILL</b> 118 CONGRESS STREET PORTLAND, MAINE	
Revisions:	
Date: 07 MAR 2014	Scale: As indicated
<b>EXTERIOR DETAILS - ROOF DETAILS</b>	
<b>A5.11</b>	