

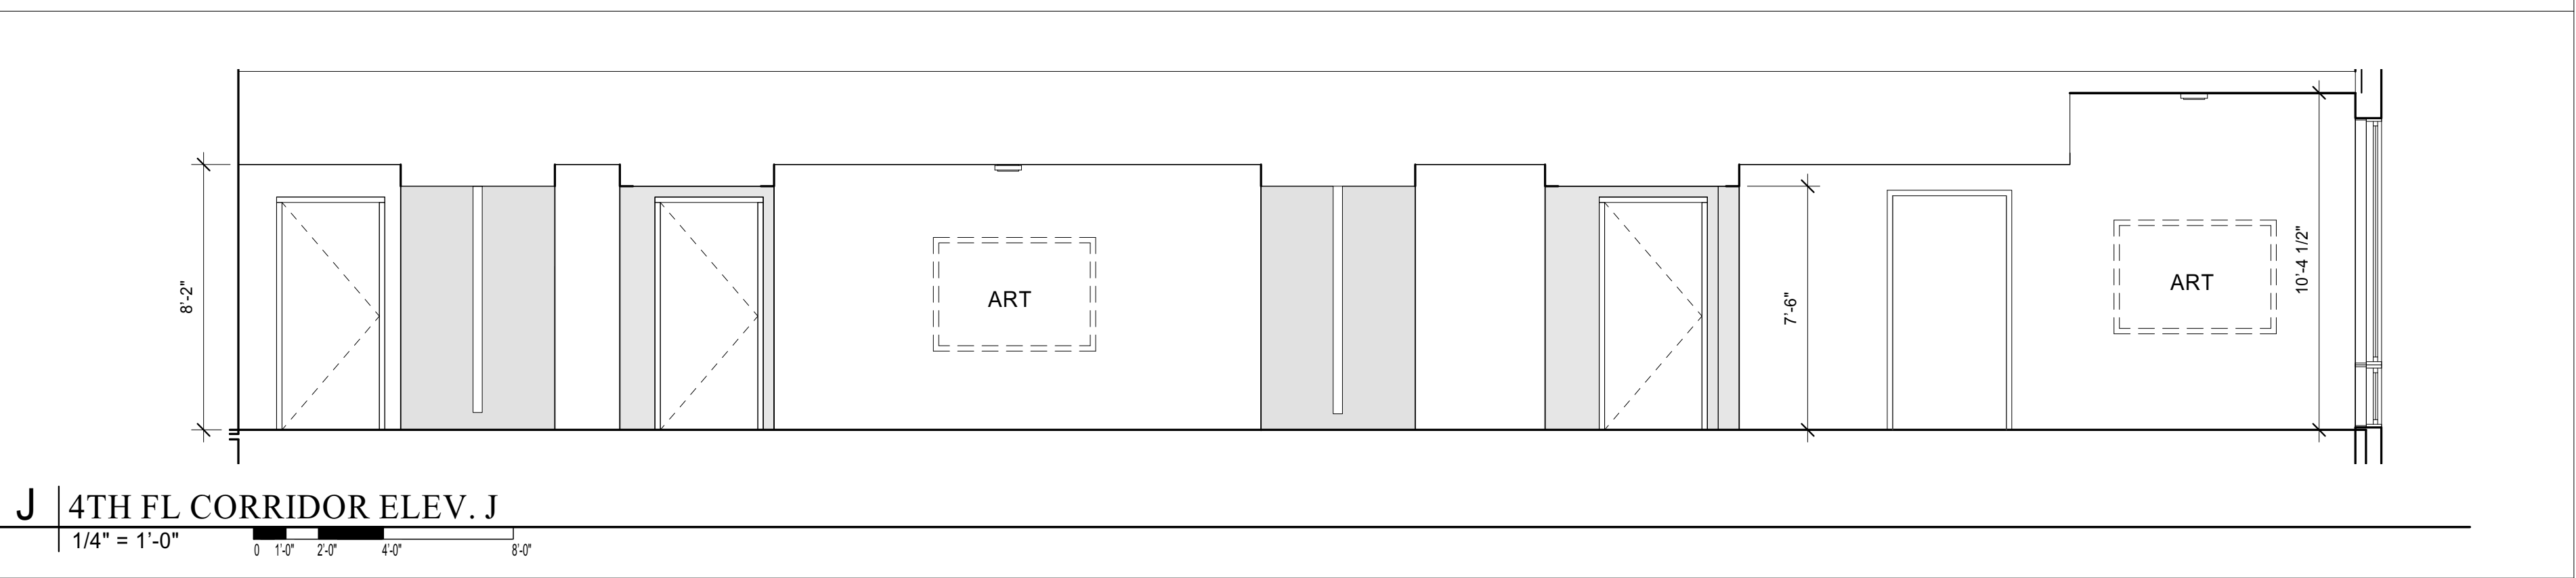
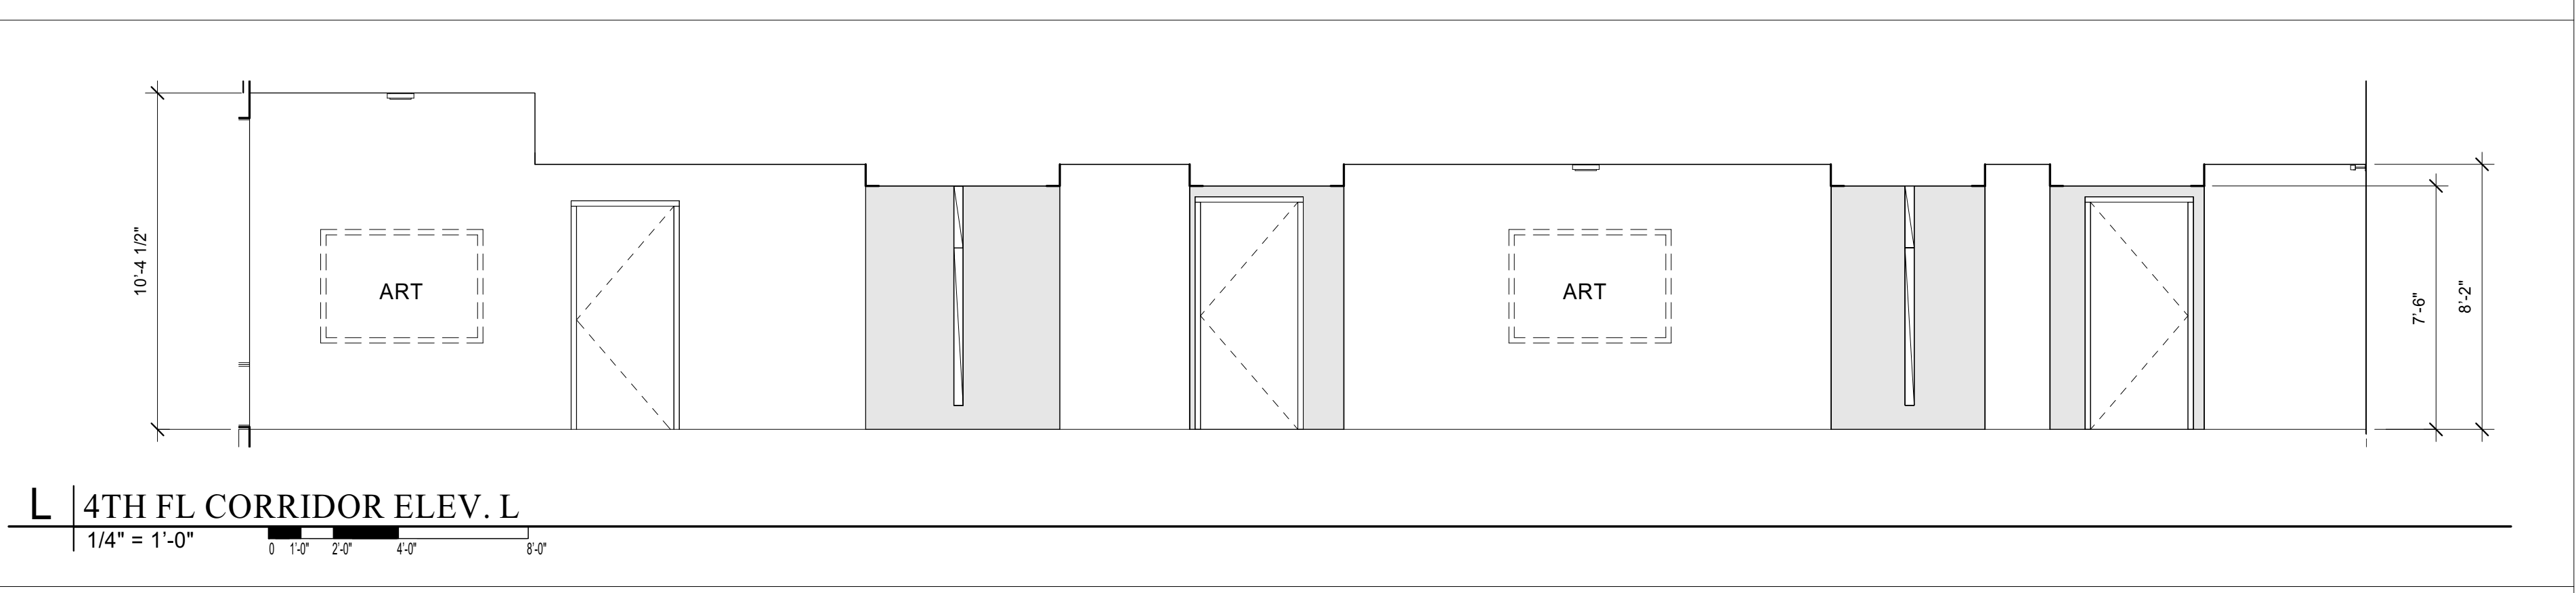
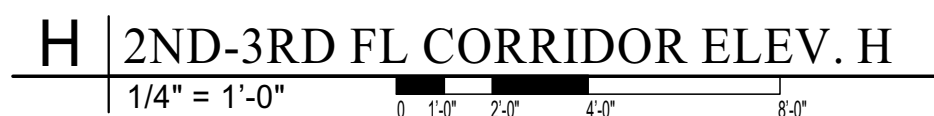
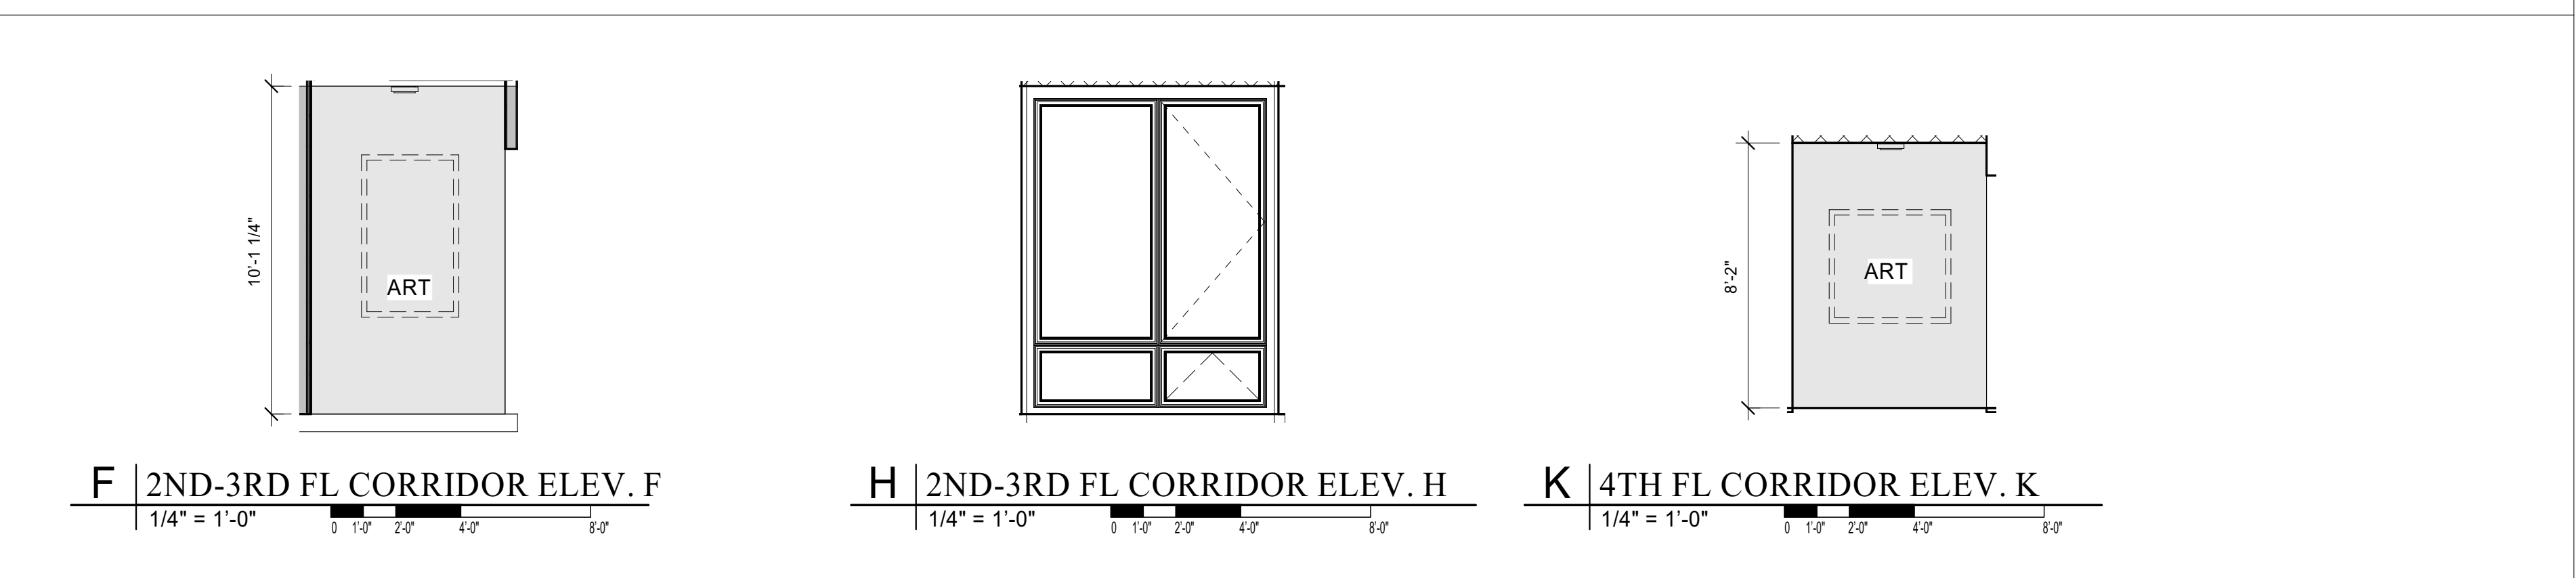
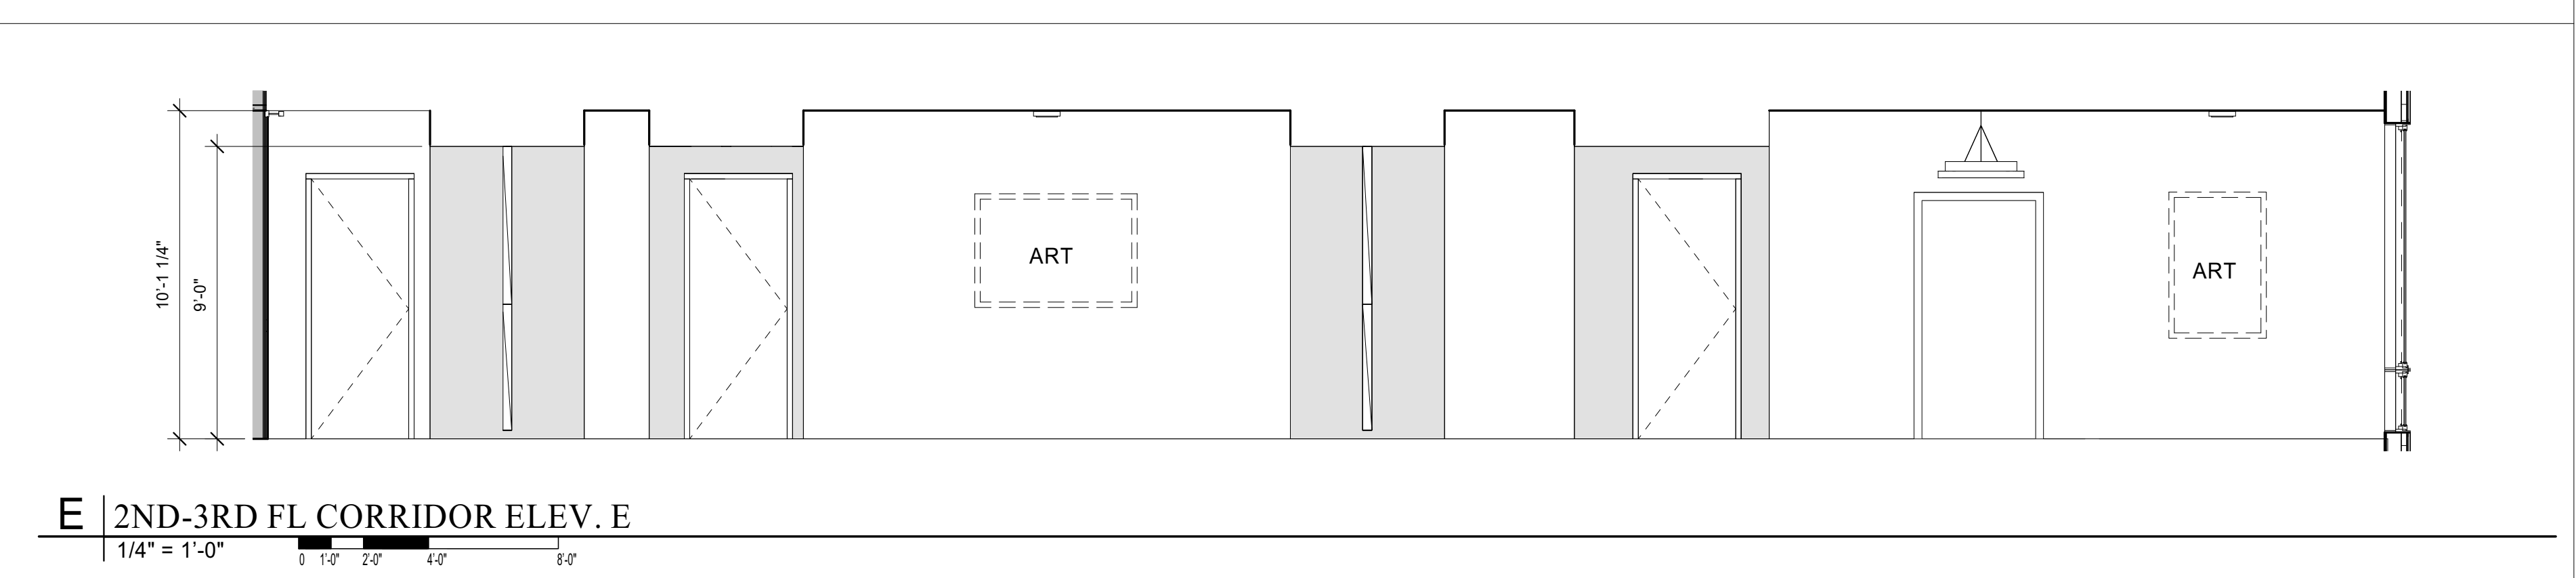
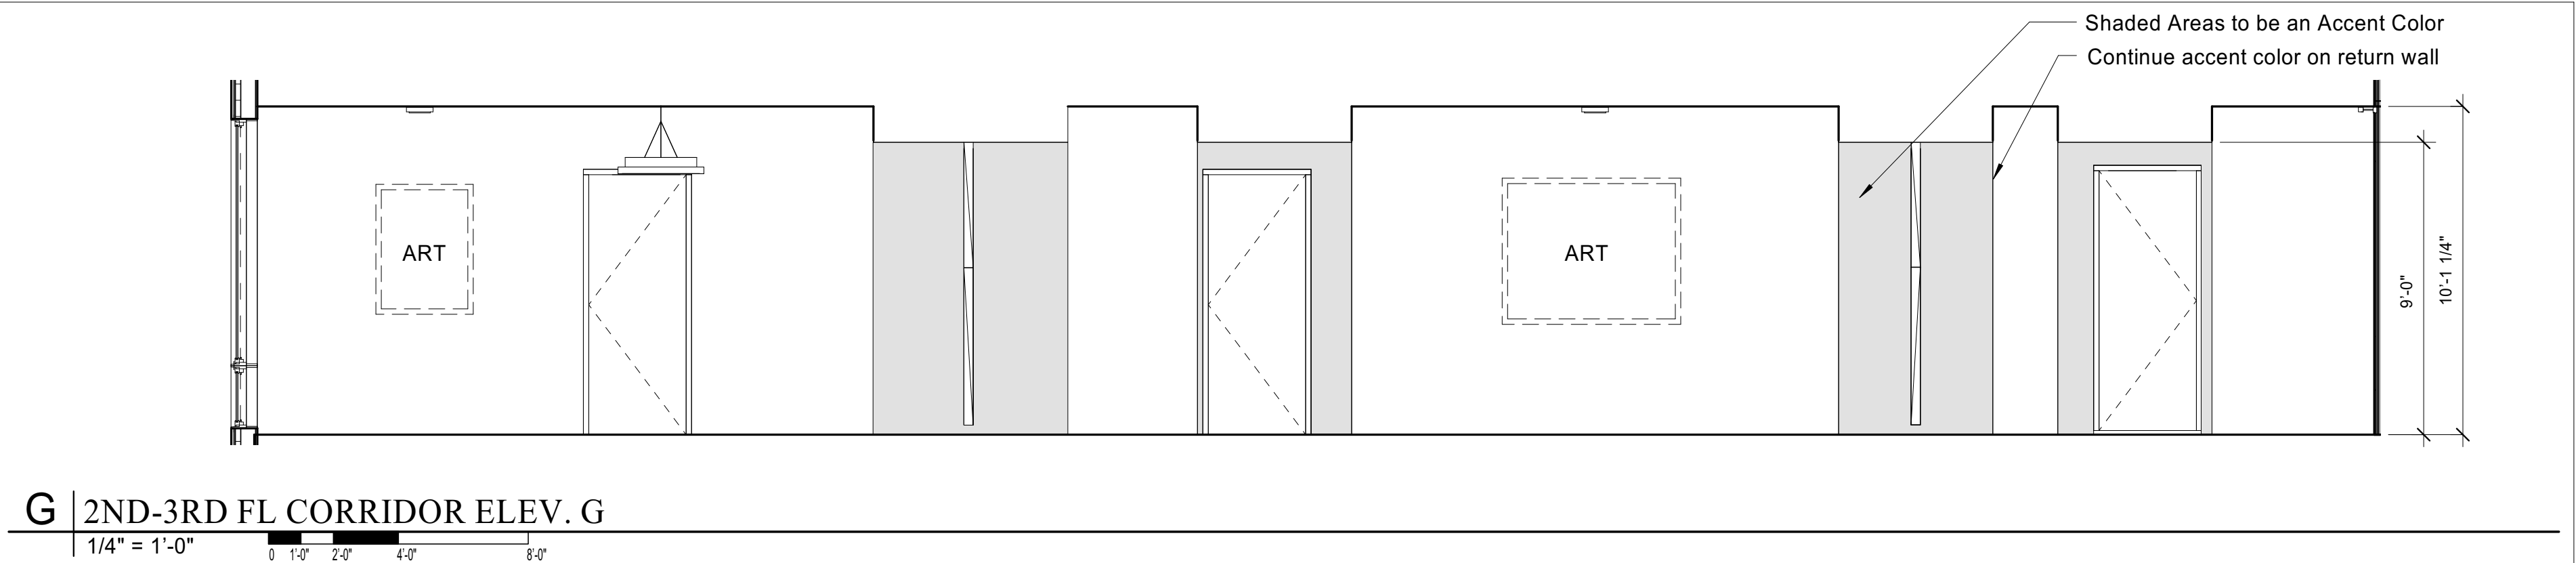
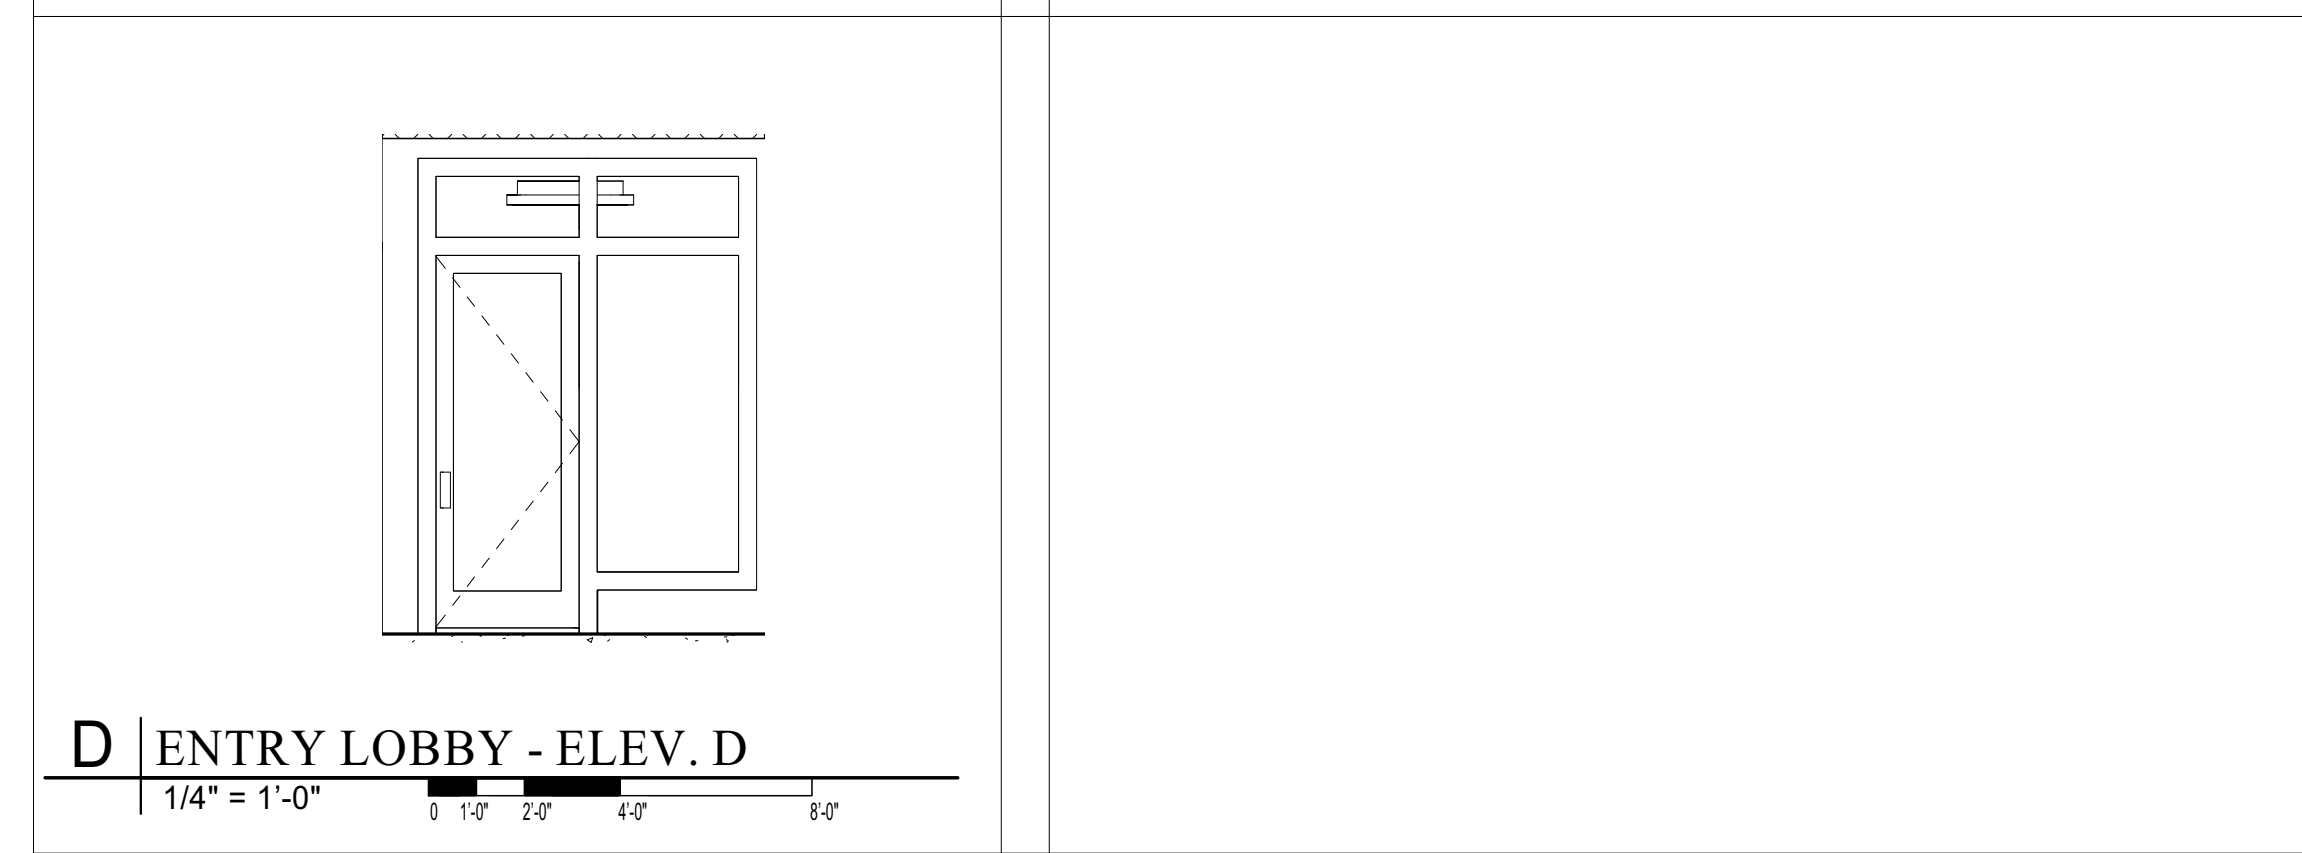
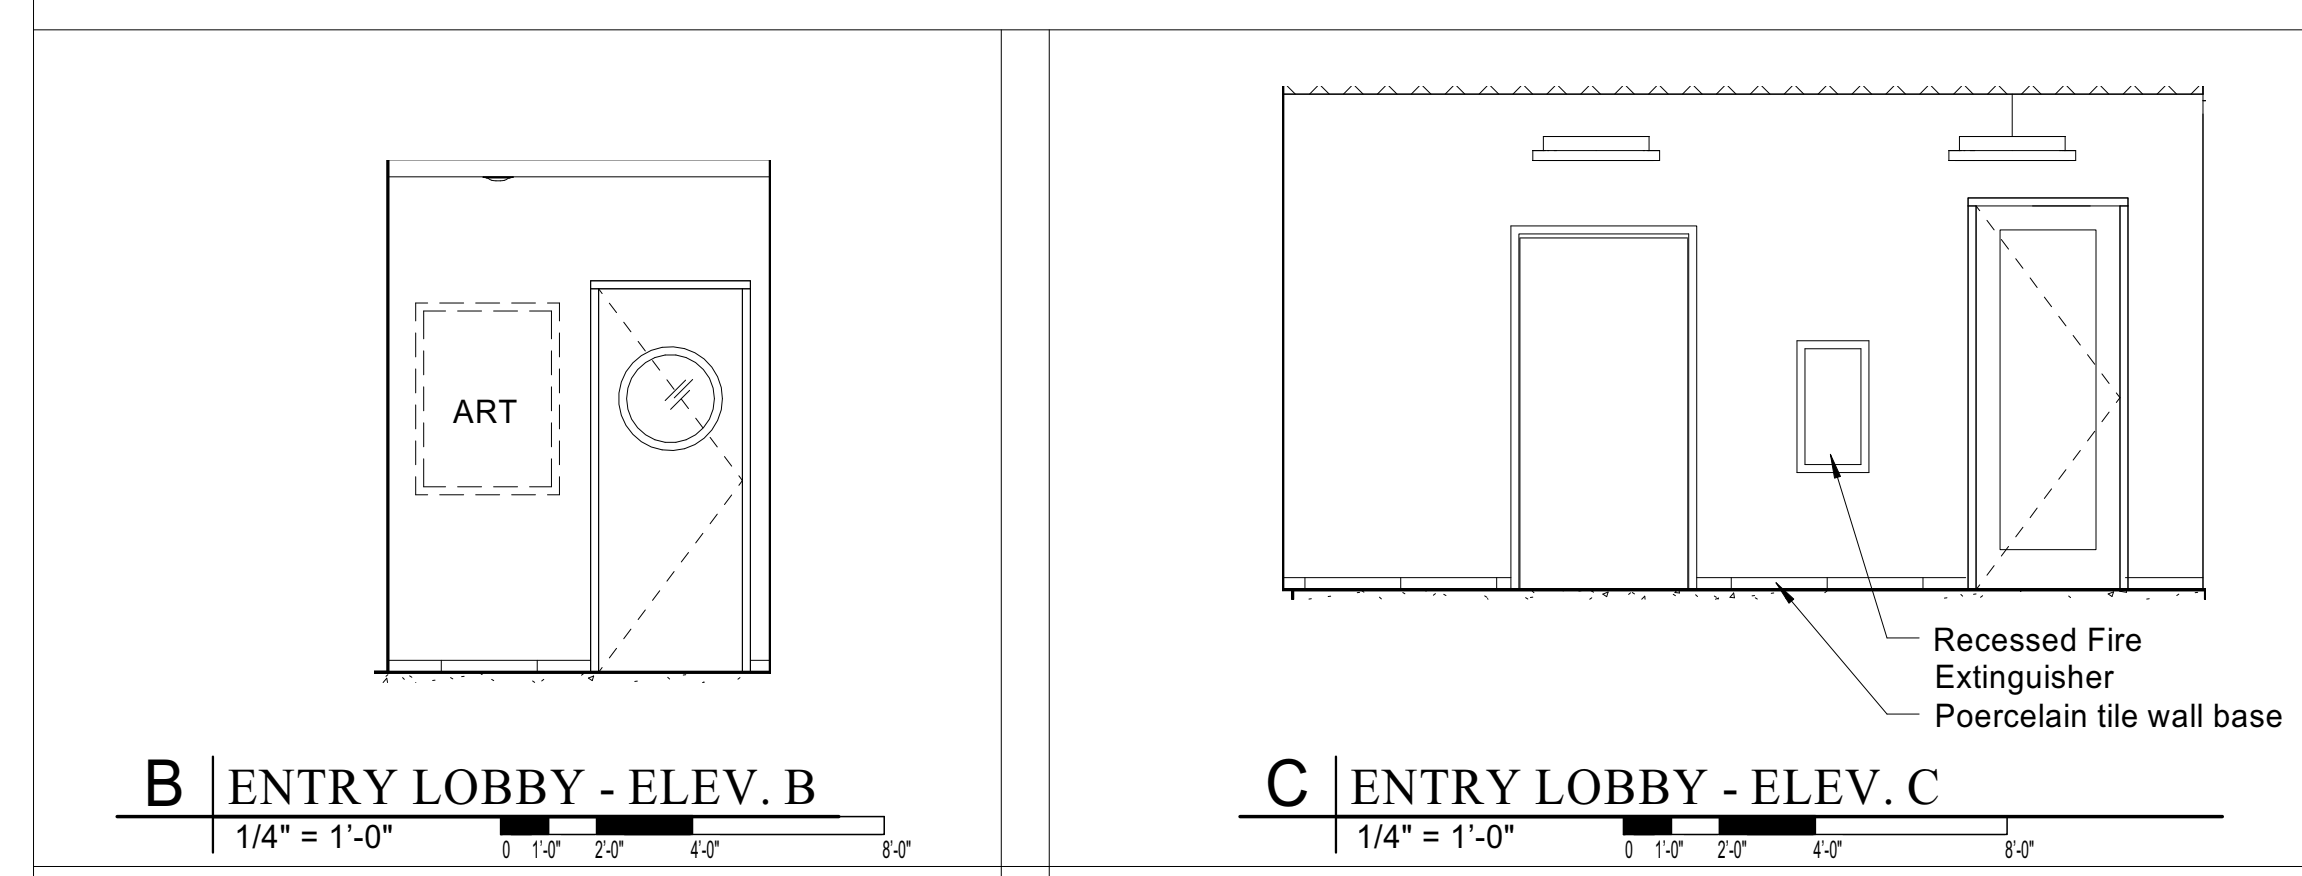


 

Date: 05/16/14

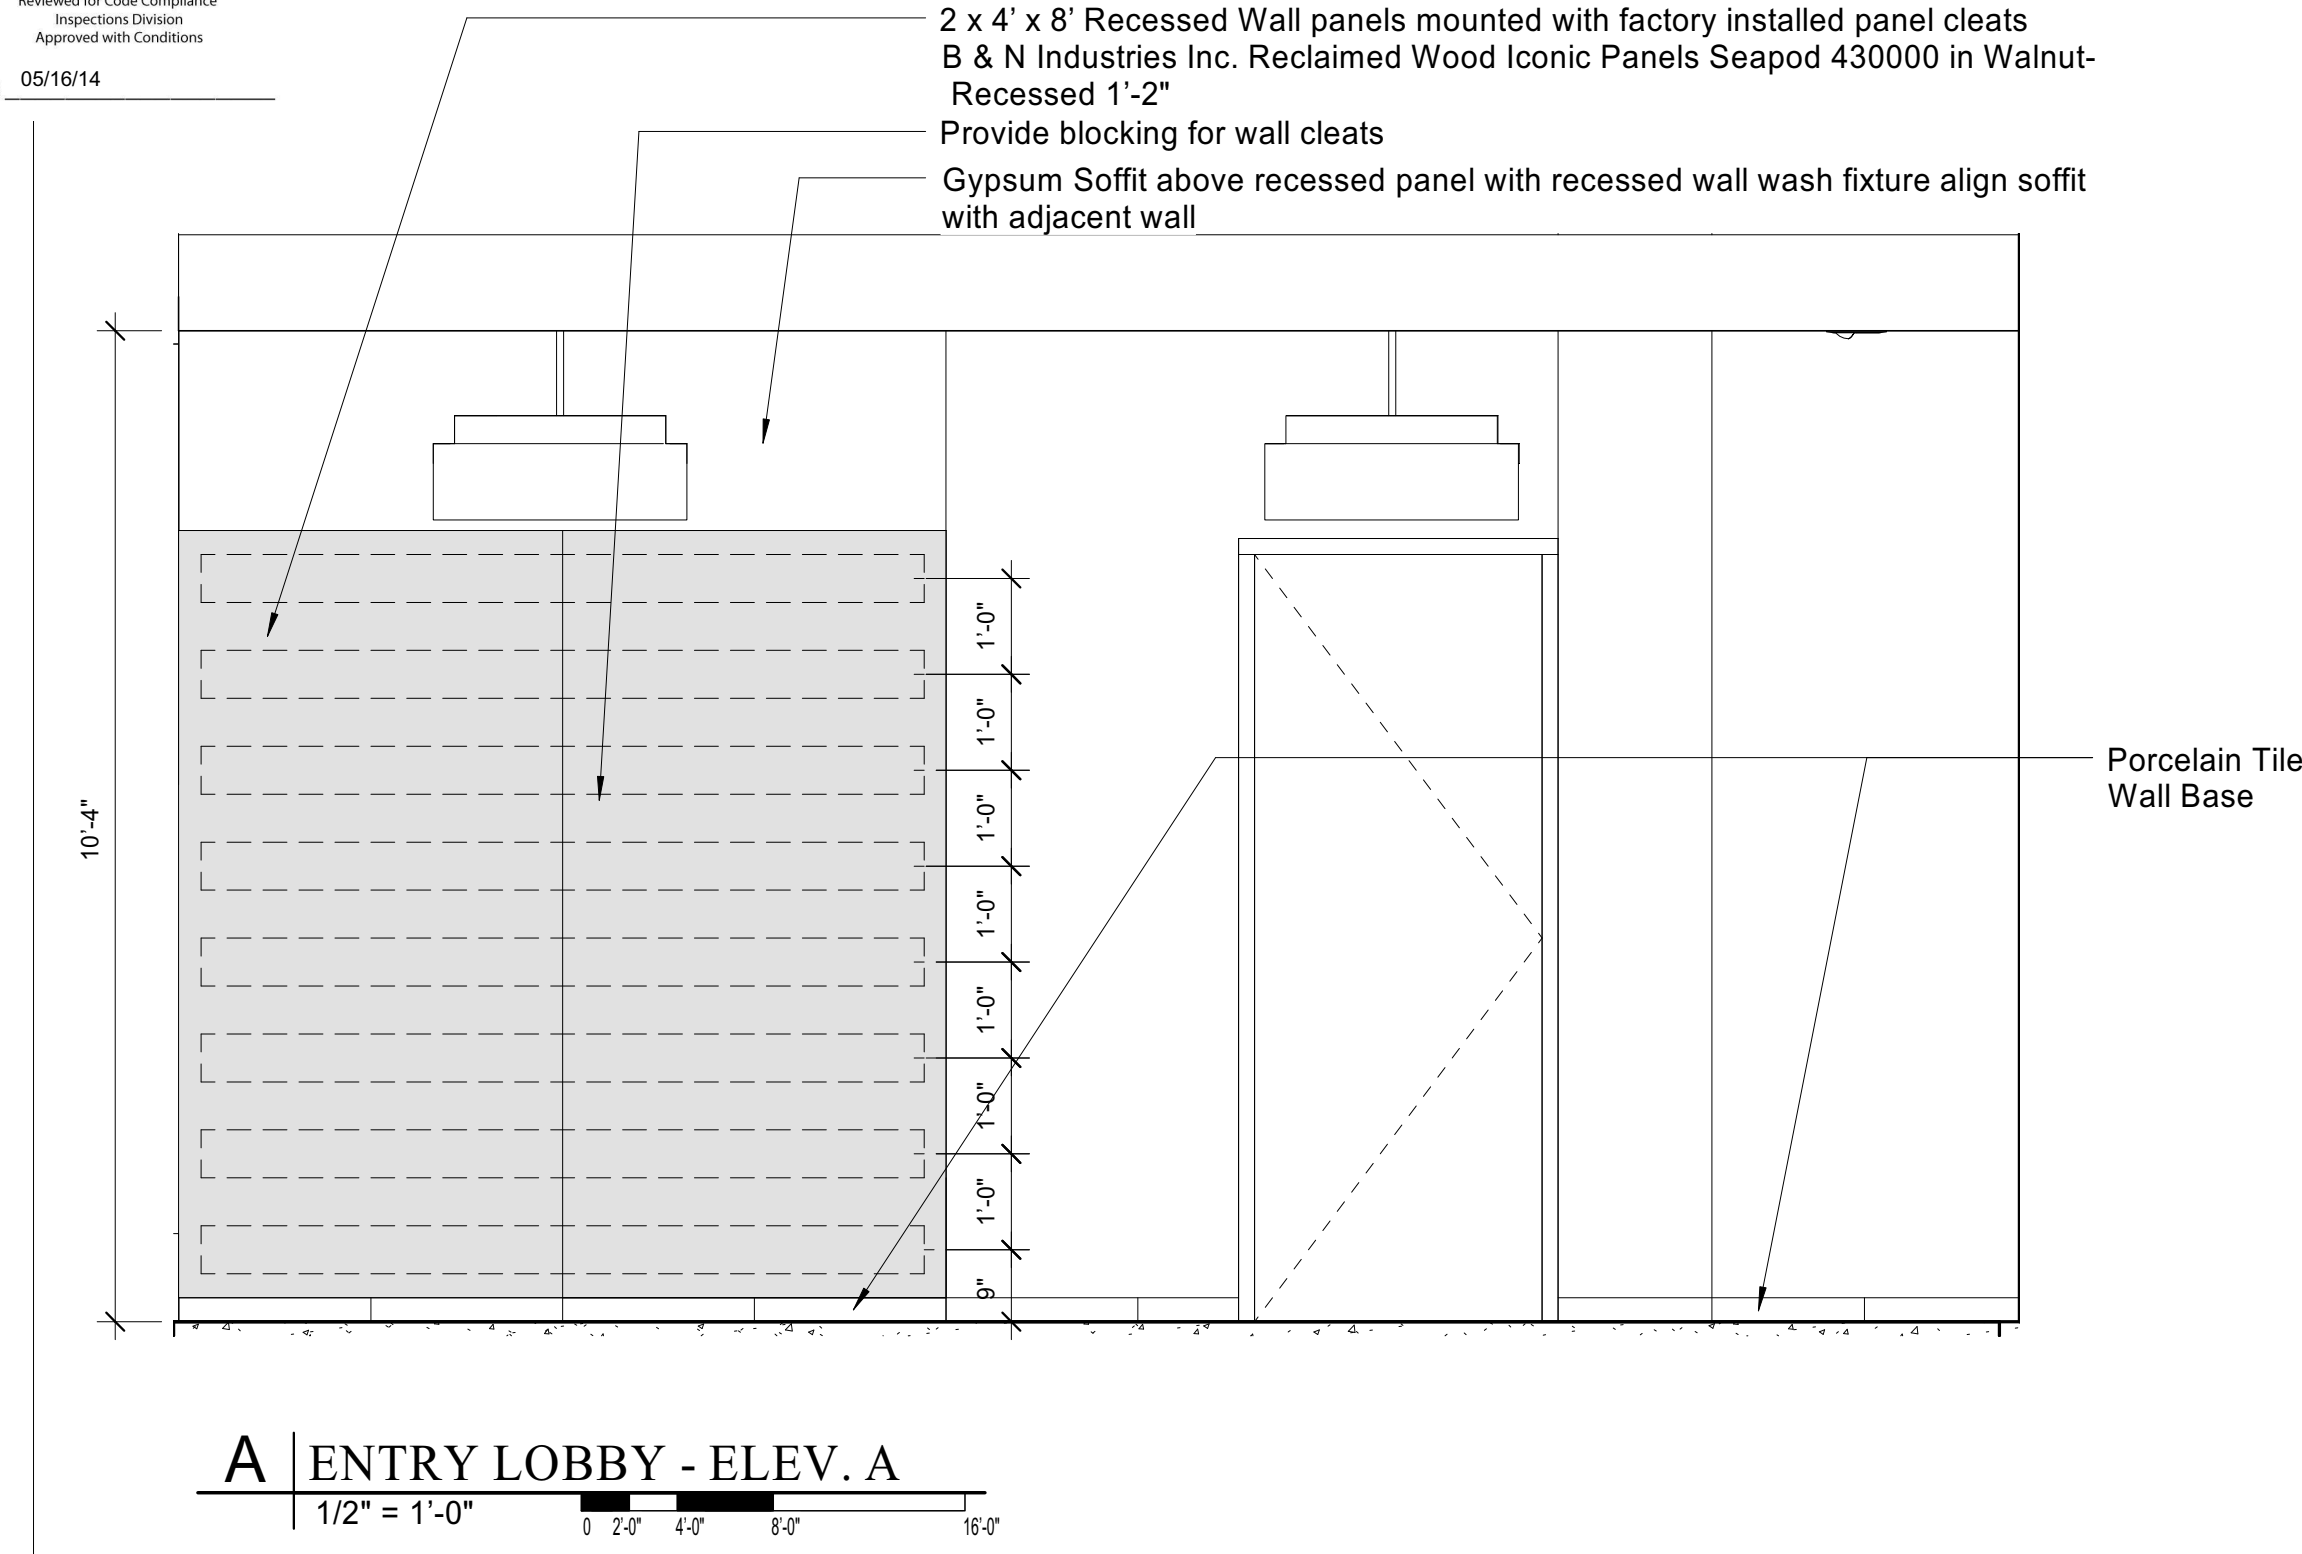

Prepared For: 118 on Munjoy Hill, LLC 118 CONGRESS STREET PORTLAND, ME 04101	
Consultant: ARCHETYPE architects 48 Union Wharf Portland, Maine 04101 (207) 772-6022 Fax (207) 772-4056	
Project: 118 ON MUNJOY HILL 118 CONGRESS STREET PORTLAND, MAINE	
Revisions:	
Date: 07 MAR 2014	Scale: As indicated
INTERIOR ELEVATIONS	
A6.11	