



A | UNIT 201 - PRIMARY BATH ELEV. A

1/2" = 1'-0" 0 2'-0" 4'-0" 8'-0" 16'-0"

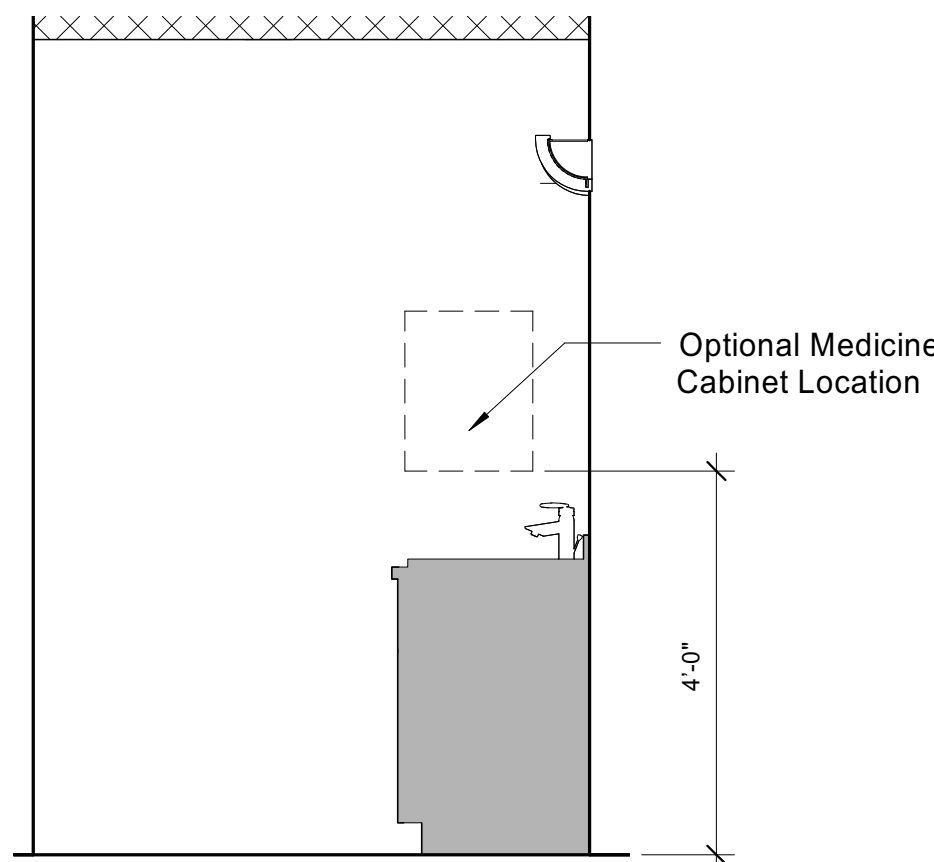


B | UNIT 201 - PRIMARY BATH ELEV. B

1/2" = 1'-0" 0 2'-0" 4'-0" 8'-0" 16'-0"

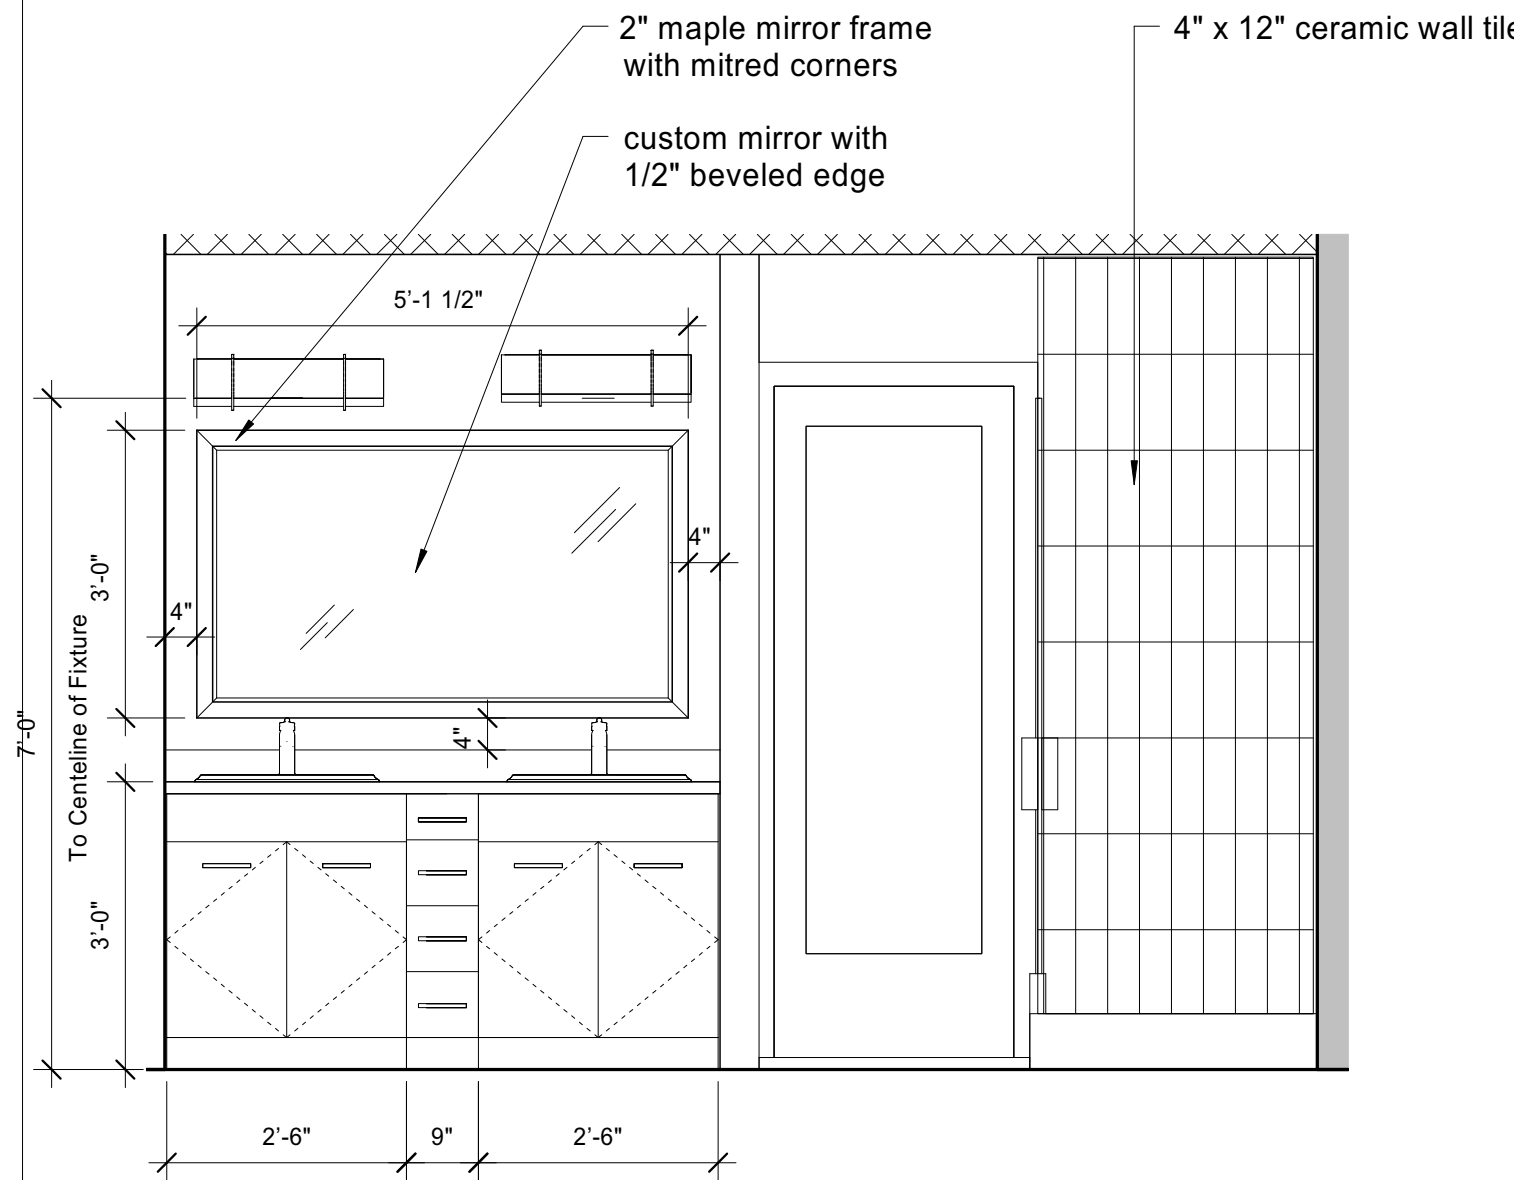


C | UNIT 201 - PRIMARY BATH ELEV. C

1/2" = 1'-0" 0 2'-0" 4'-0" 8'-0" 16'-0"

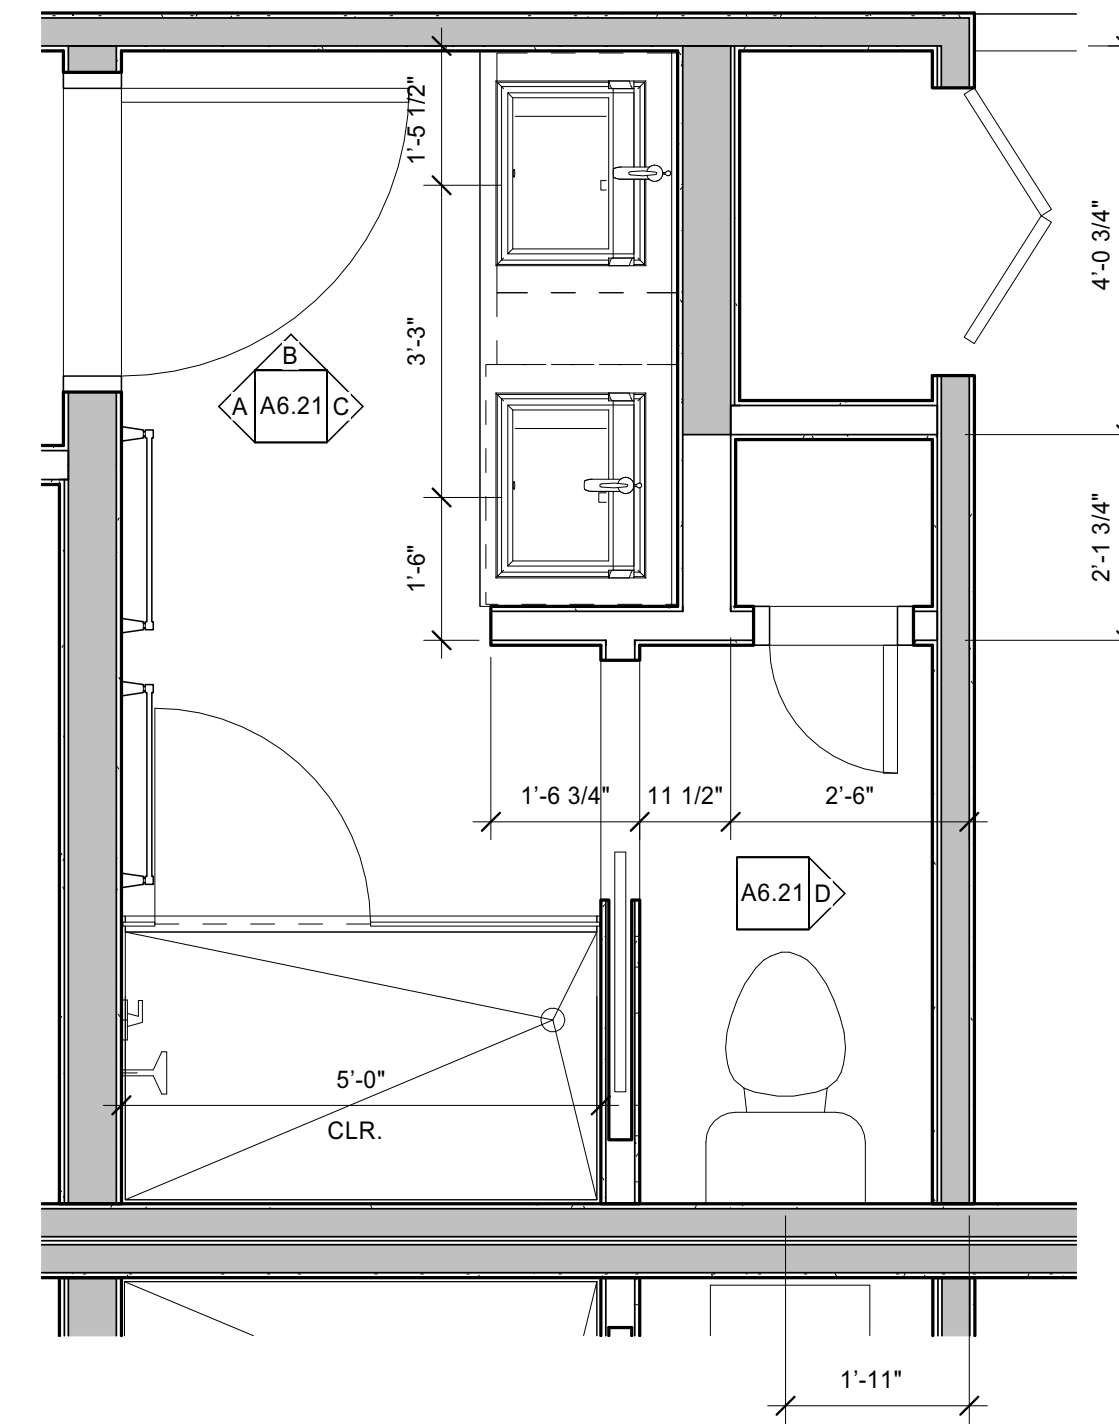


1 | UNITS 201, 301 - PRIMARY BATH PLAN

1/2" = 1'-0" 0 2'-0" 4'-0" 8'-0" 16'-0"

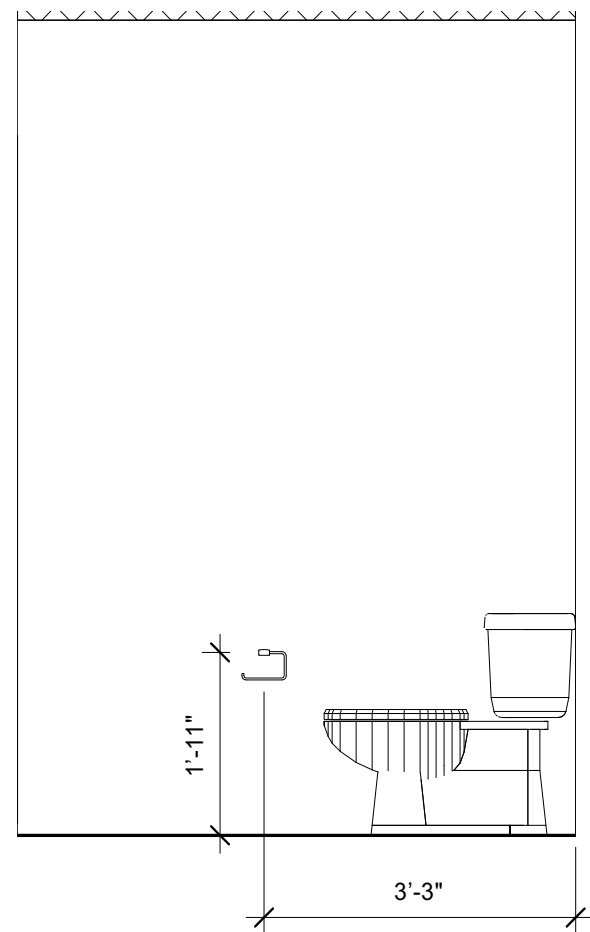


D | UNIT 201 - PRIMARY BATH ELEV. D

1/2" = 1'-0" 0 2'-0" 4'-0" 8'-0" 16'-0"

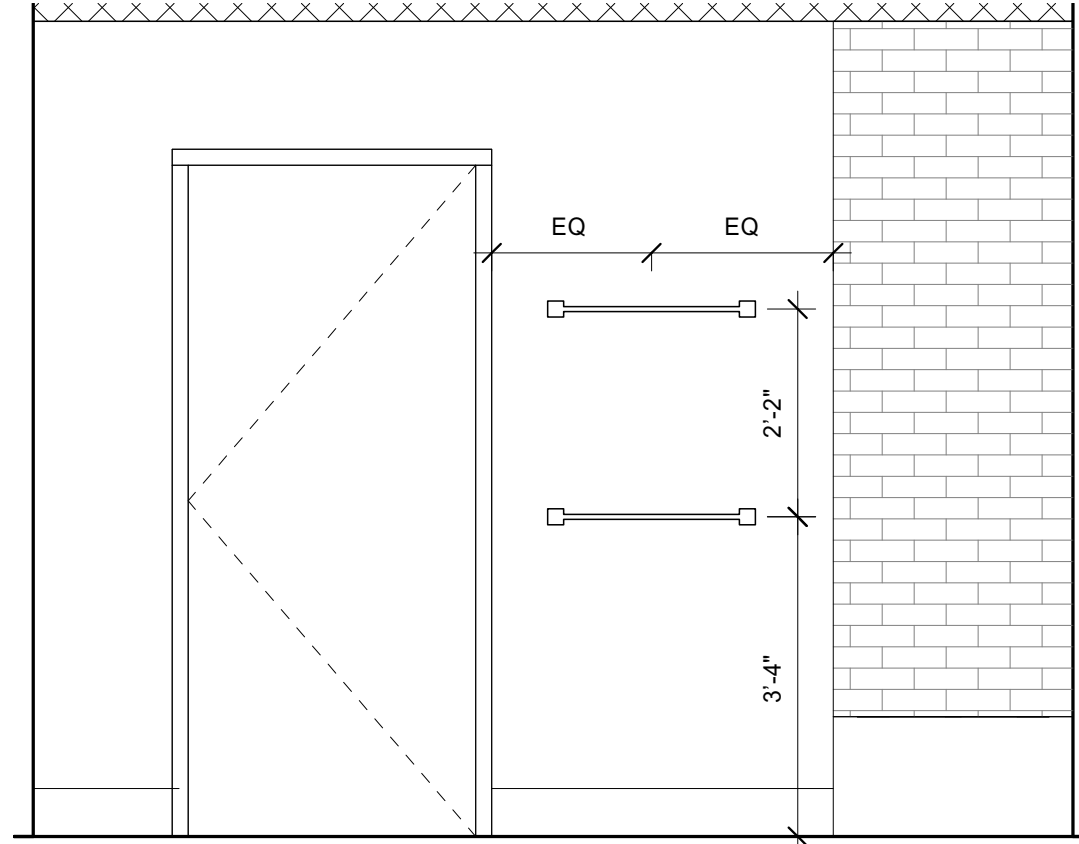


E | UNIT 201 - GUEST BATH ELEV. E

1/2" = 1'-0" 0 2'-0" 4'-0" 8'-0" 16'-0"

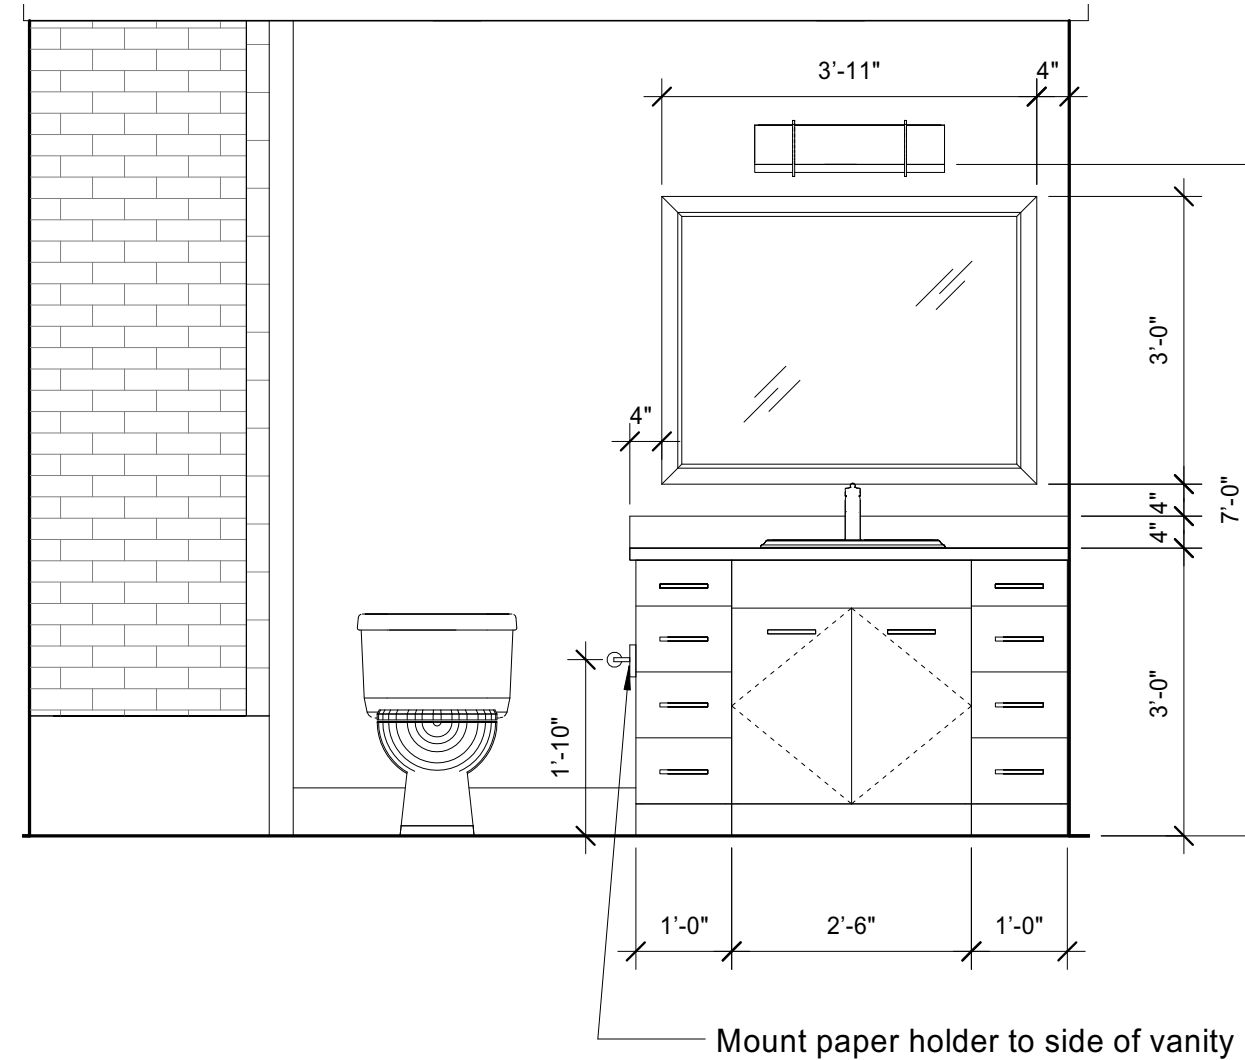


F | UNIT 201 - GUEST BATH ELEV. F

1/2" = 1'-0" 0 2'-0" 4'-0" 8'-0" 16'-0"

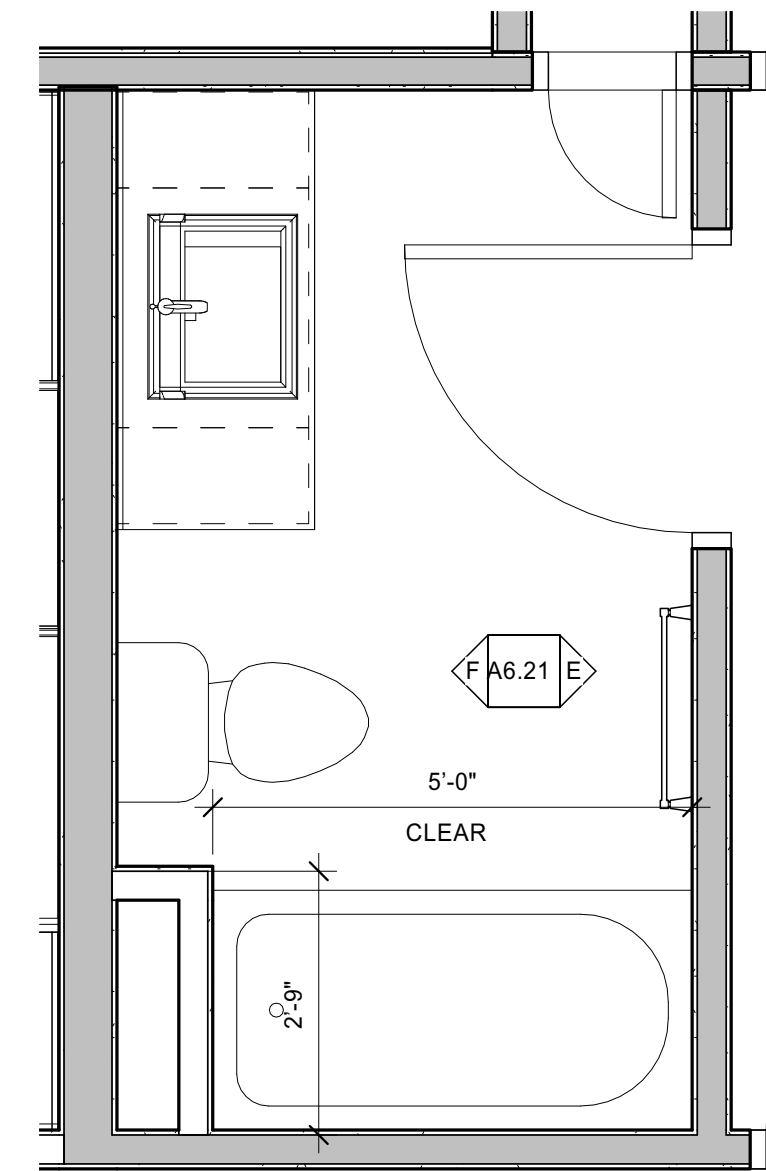


2 | UNITS 201, 301 - GUEST BATH PLAN

1/2" = 1'-0" 0 2'-0" 4'-0" 8'-0" 16'-0"

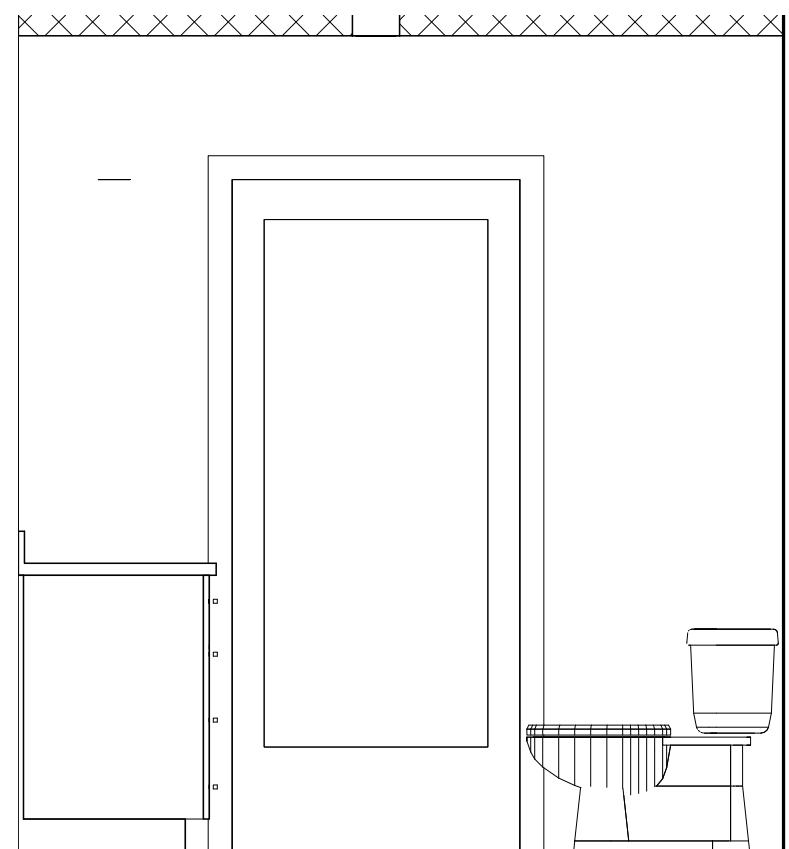


G | UNIT 201 - POWDER RM ELEV. G

1/2" = 1'-0" 0 2'-0" 4'-0" 8'-0" 16'-0"

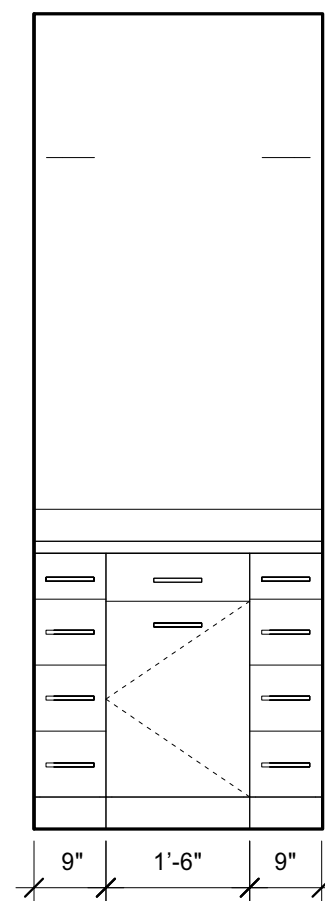


H | UNIT 201 - POWDER RM ELEV. H

1/2" = 1'-0" 0 2'-0" 4'-0" 8'-0" 16'-0"

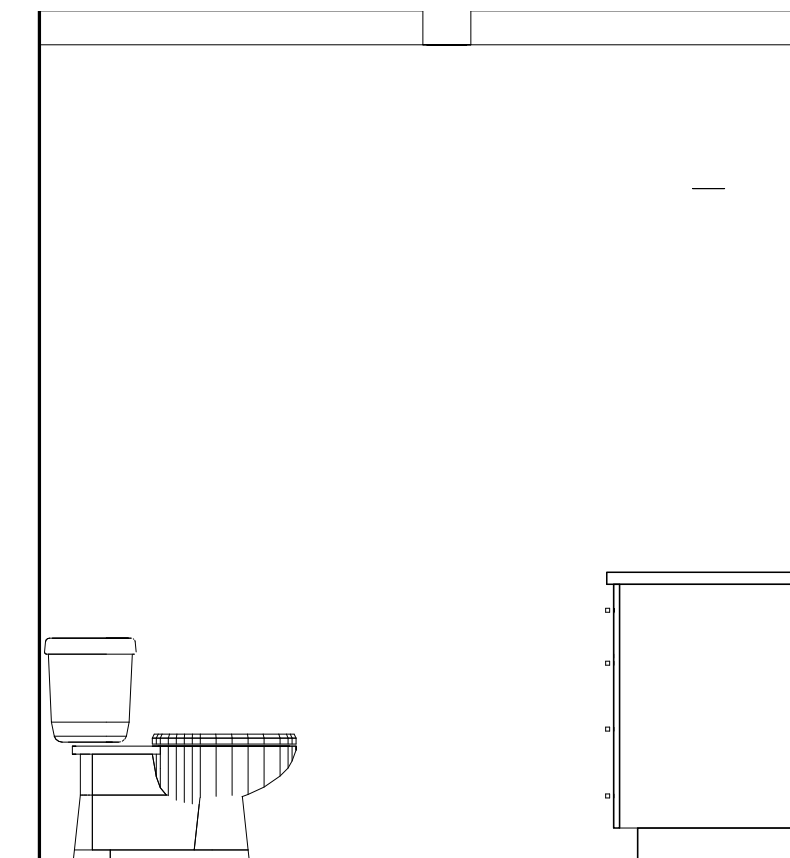

J | UNIT 201 - POWER RM ELEV. J

1/2" = 1'-0" 0 2'-0" 4'-0" 8'-0" 16'-0"

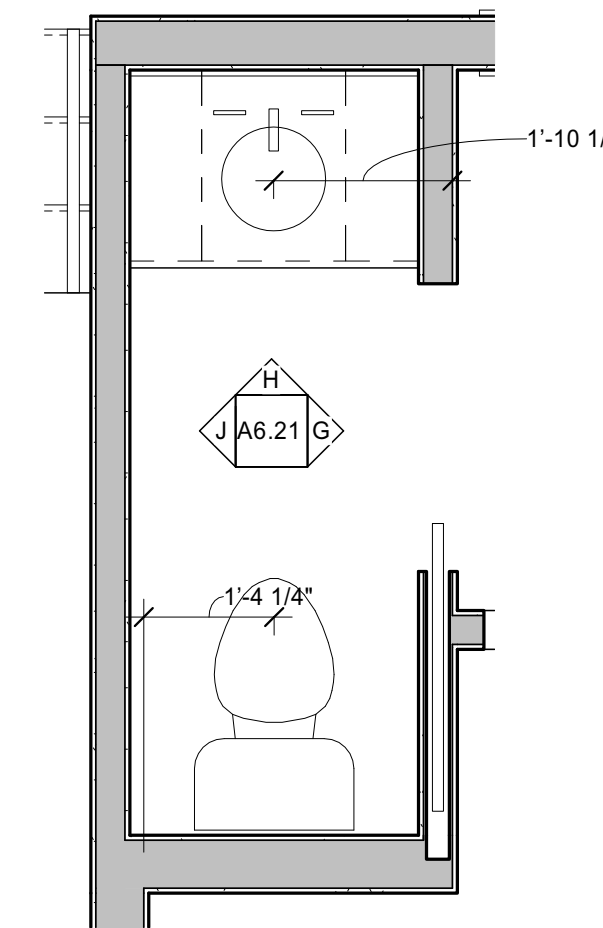

3 | UNITS 201, 301 - POWDER ROOM PLAN

1/2" = 1'-0" 0 2'-0" 4'-0" 8'-0" 16'-0"

Prepared For: 118 on Munjoy Hill, LLC 118 CONGRESS STREET PORTLAND, ME 04101	
Consultant:	Architect: ARCHETYPE architects 48 Union Wharf Portland, Maine 04101 00772402 ARCHTYPE@ARCHTYPEACOM
Project:	118 ON MUNJOY HILL 118 CONGRESS STREET PORTLAND, MAINE
Revisions:	ENLARGED PLANS - BATHROOMS
Date: 07 MAR 2014	Scale: 1/2" = 1'-0"
A6.21	