




Reviewed for Code Compliance
Inspection Division
Approved with Conditions

Date: 05/16/14

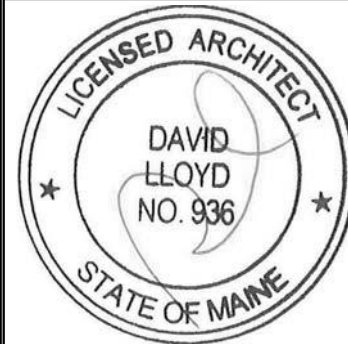

Prepared For:
118 on Munjoy Hill, LLC
118 CONGRESS STREET
PORTLAND, ME 04101






Consultant:
ARCHETYPE architects
48 Union Wharf Portland, Maine 04101
(207) 772-6022 Fax (207) 772-4056

Project:
118 ON MUNJOY HILL
118 CONGRESS STREET
PORTLAND, MAINE

Revisions:

Date: 07 MAR 2014
Scale: As indicated
WINDOW SCHEDULE

A8.02

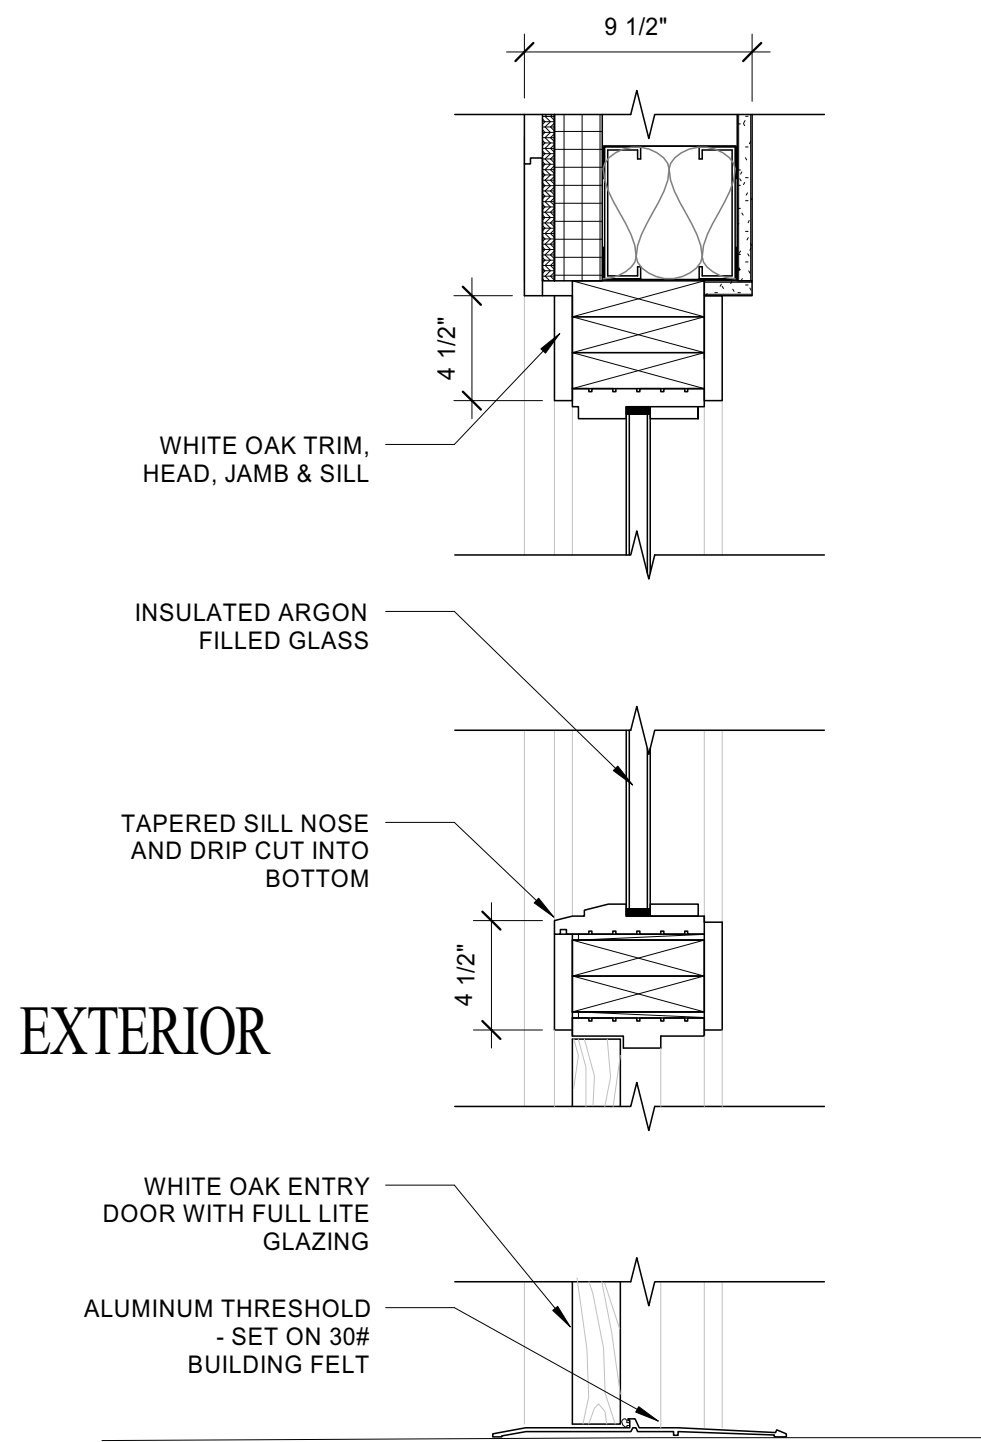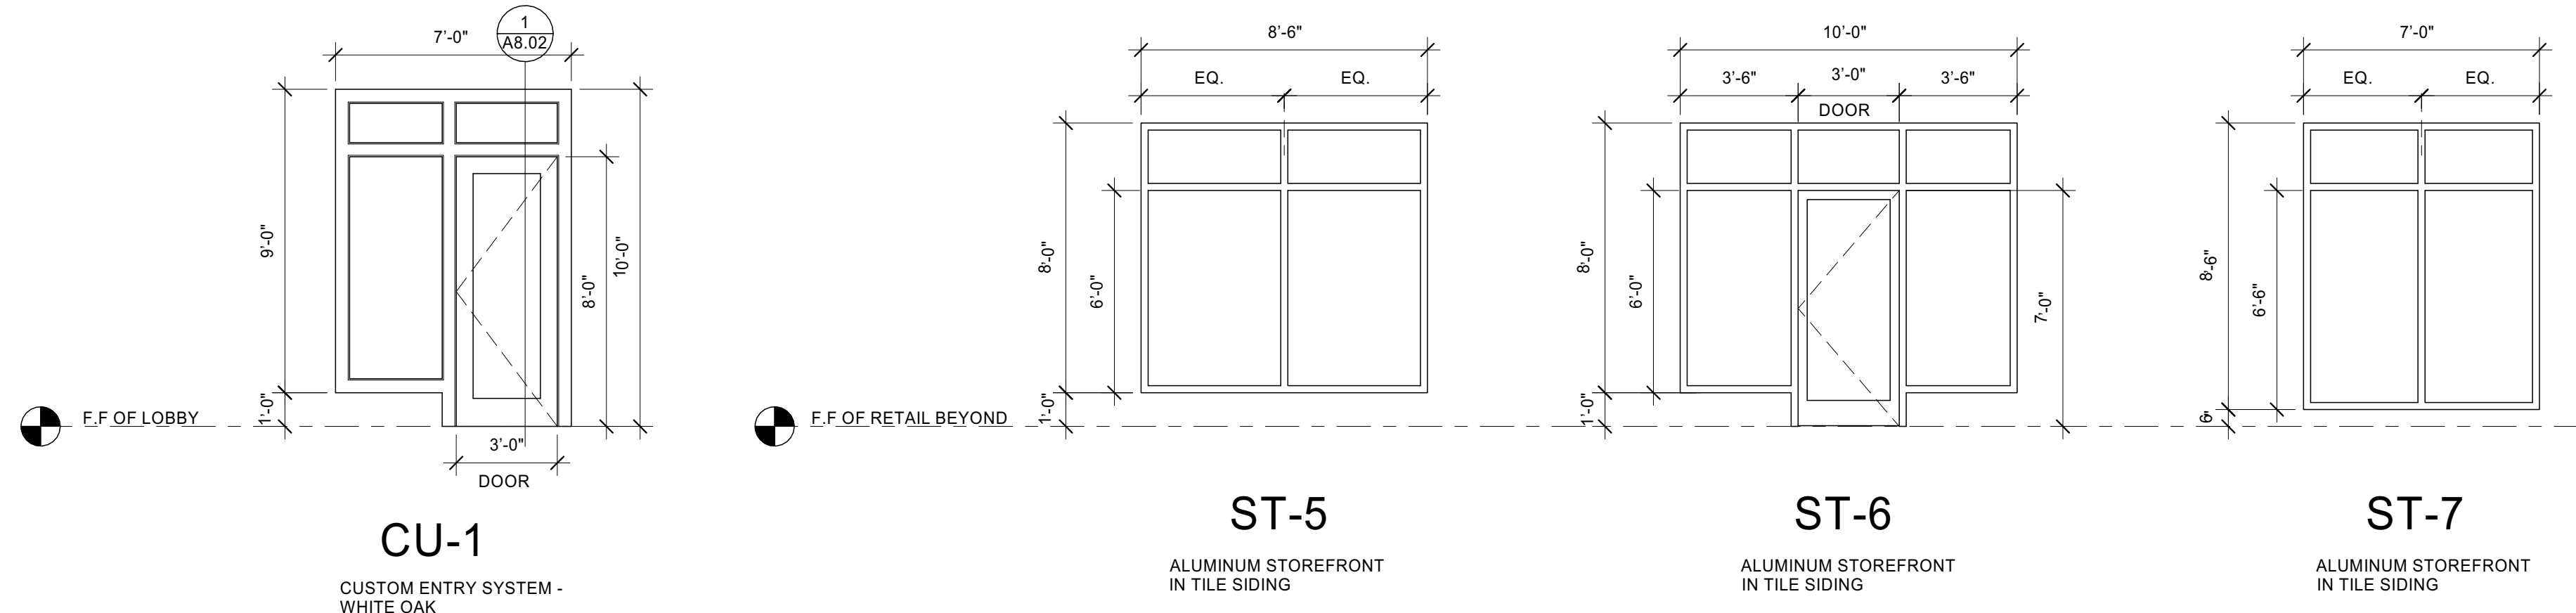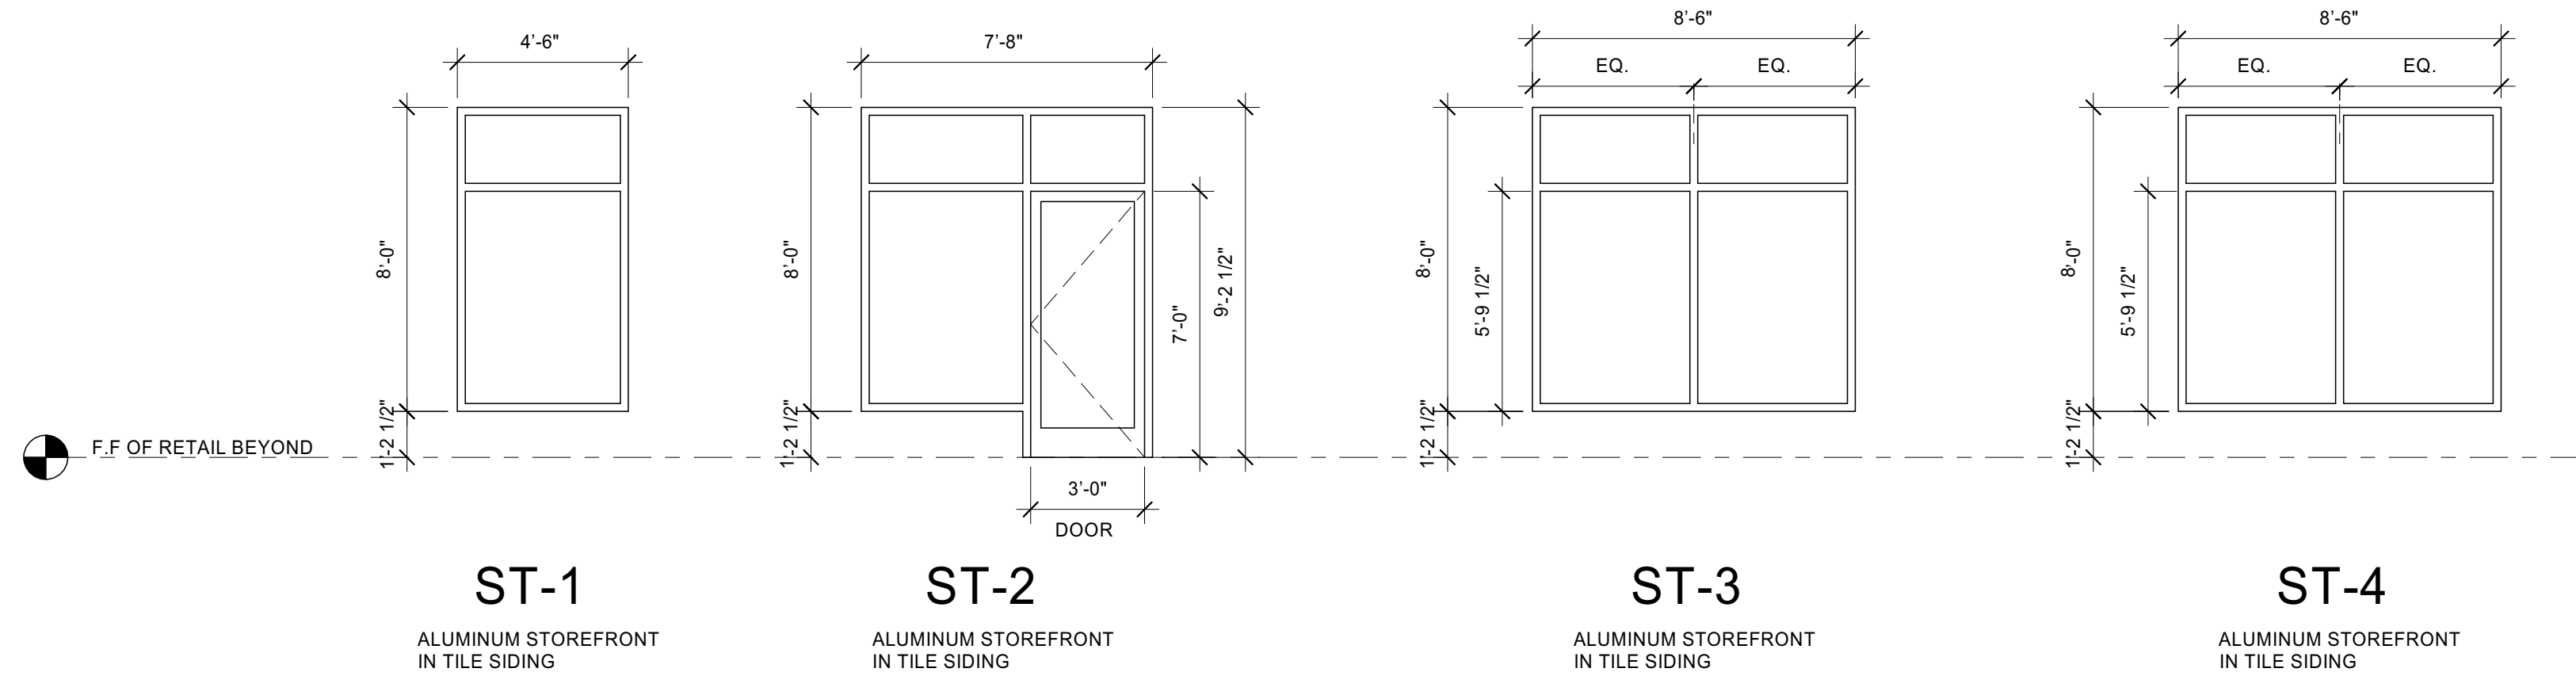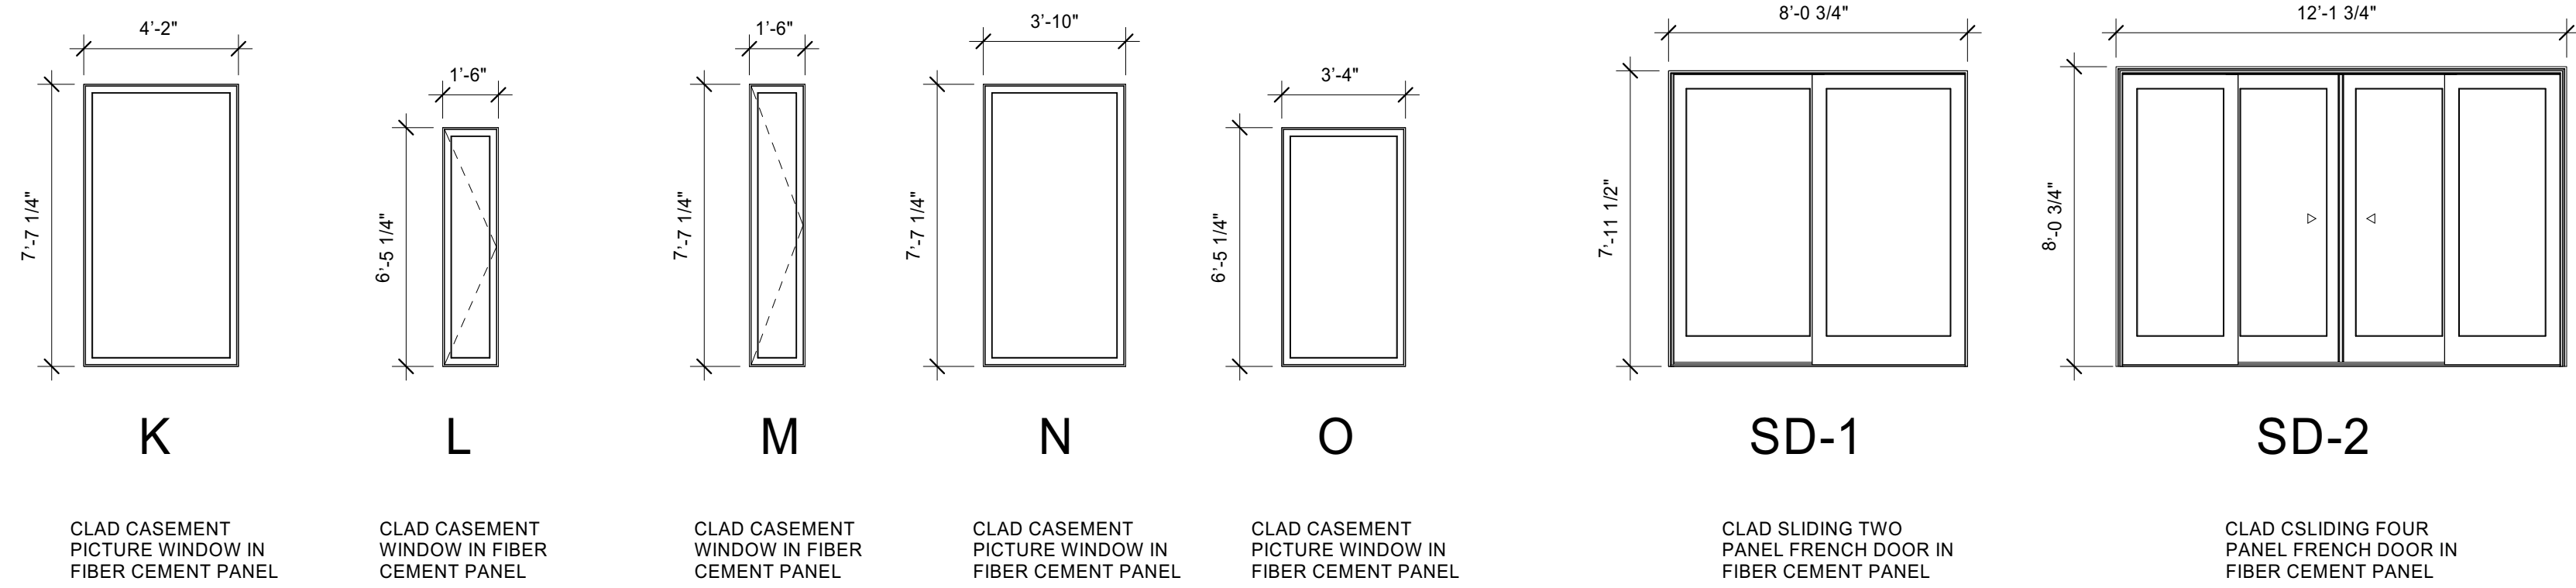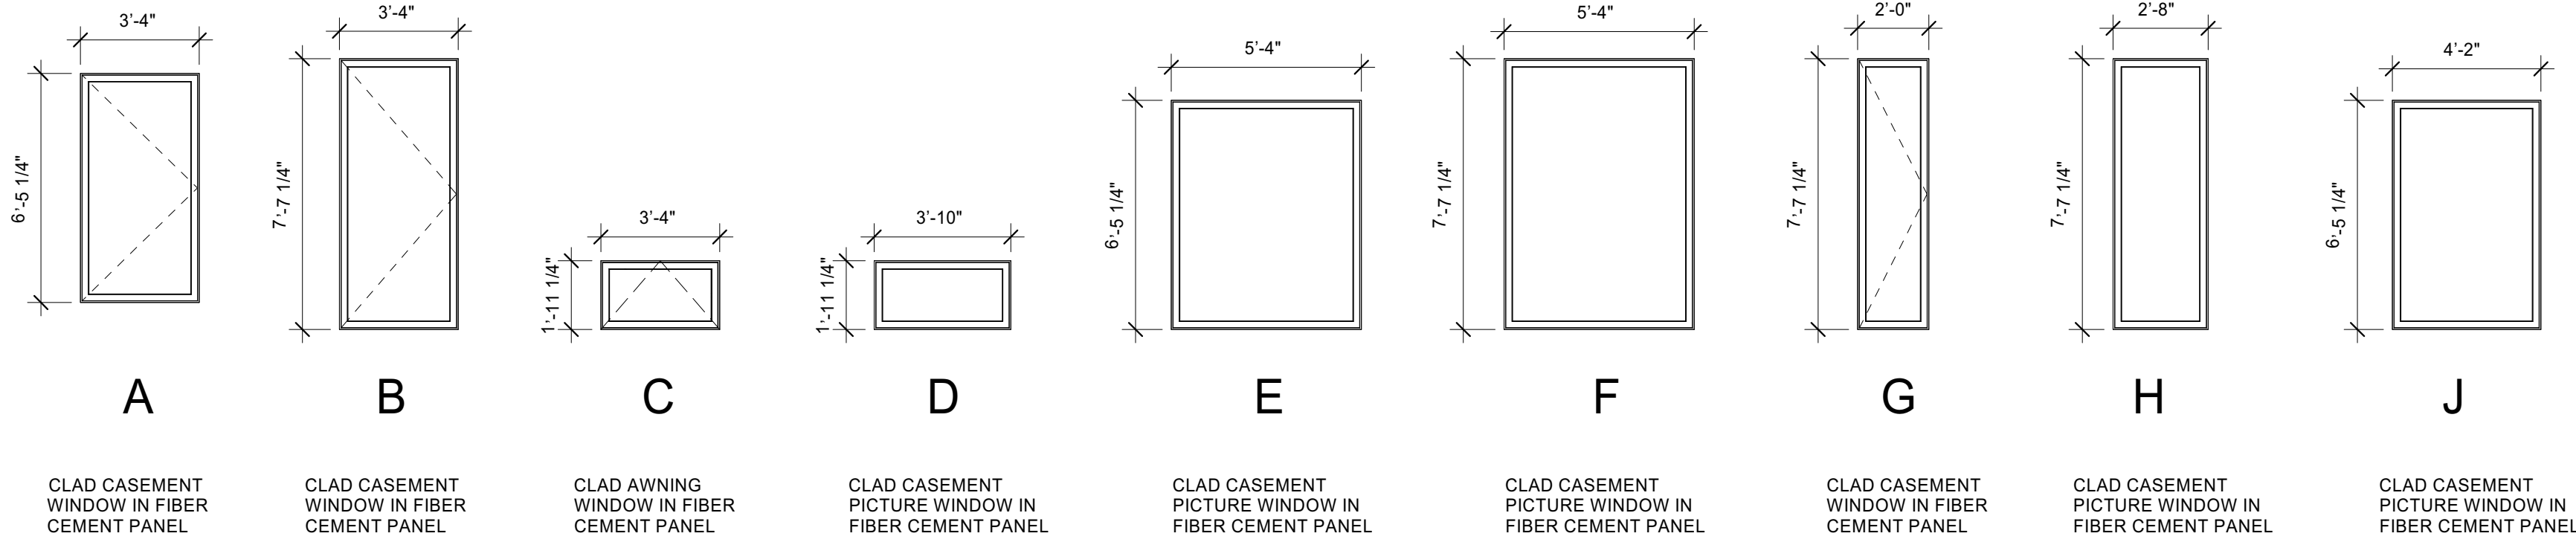

1 | CUSTOM WHITE OAK DOOR SECTION
1 1/2" = 1'-0"

WINDOW SCHEDULE
1/4" = 1'-0"