

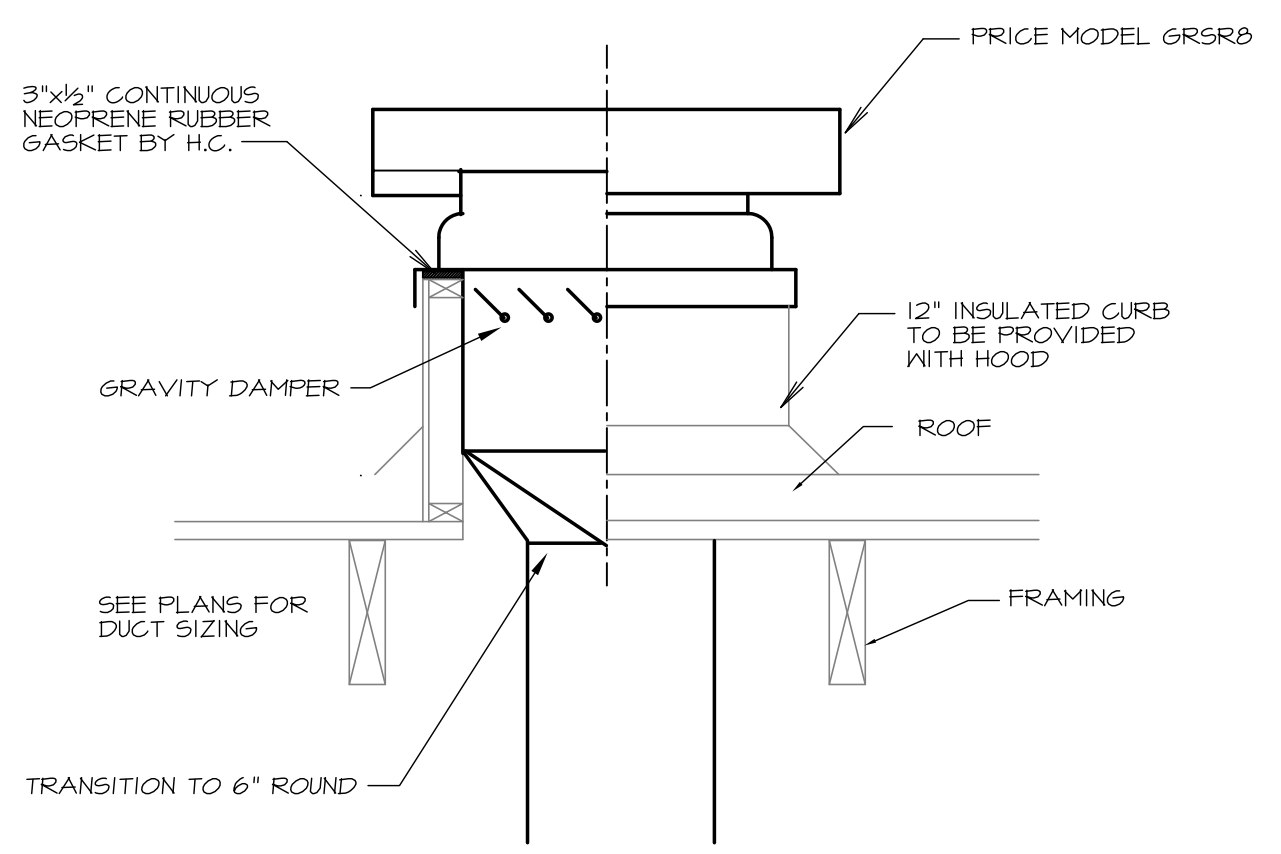



**1 EXTERIOR LOUVER DETAIL**  
NO SCALE

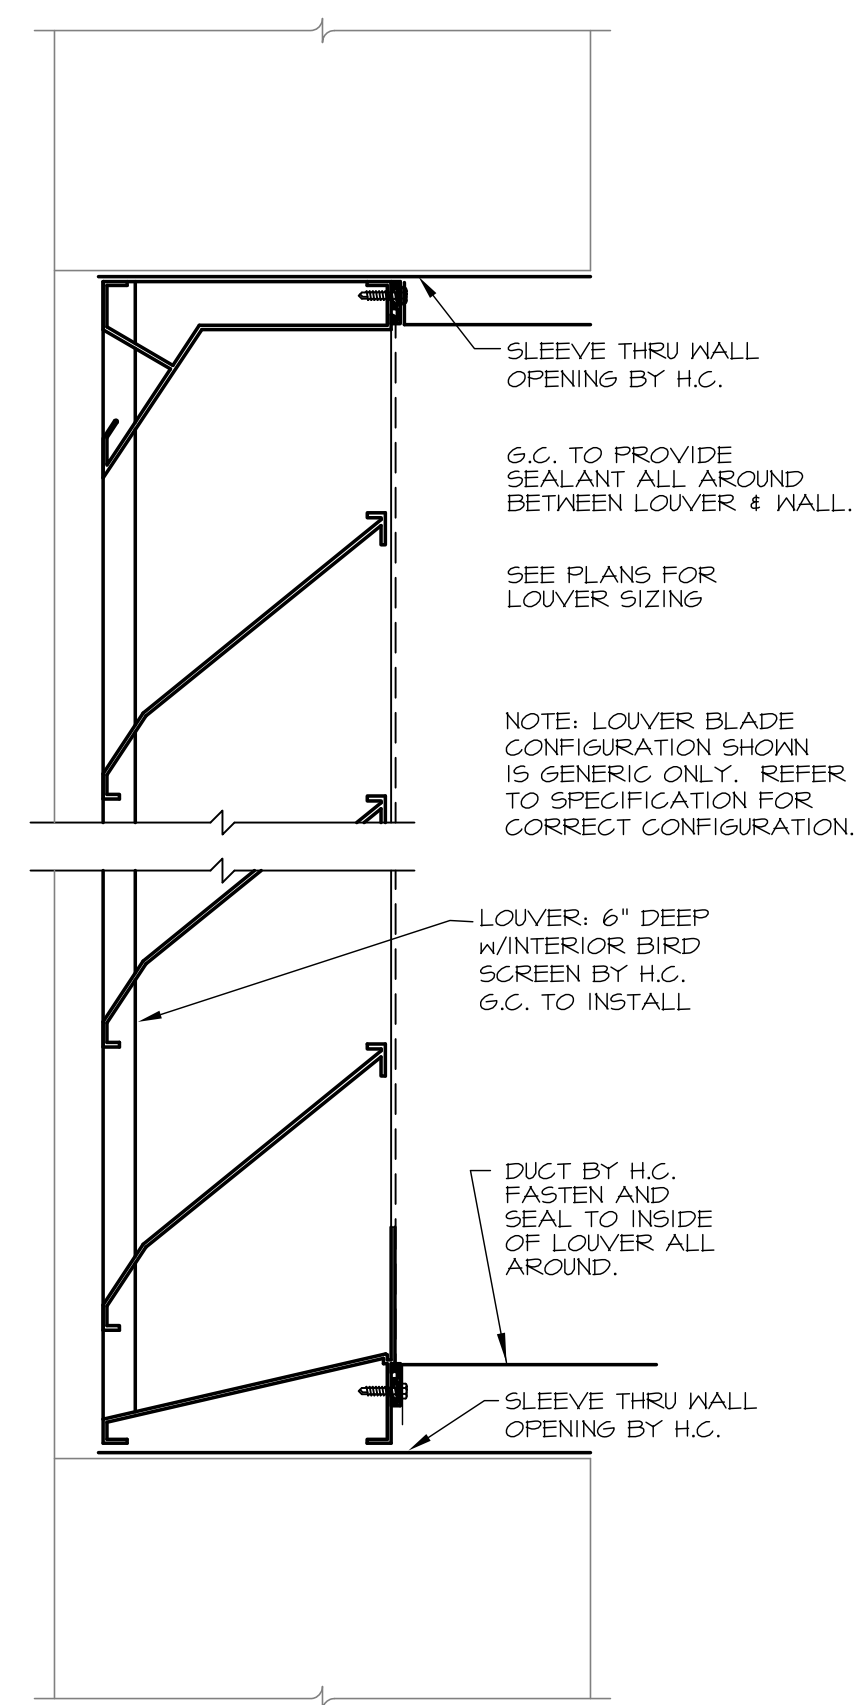


**2 ROOF RELIEF HOOD**  
NO SCALE

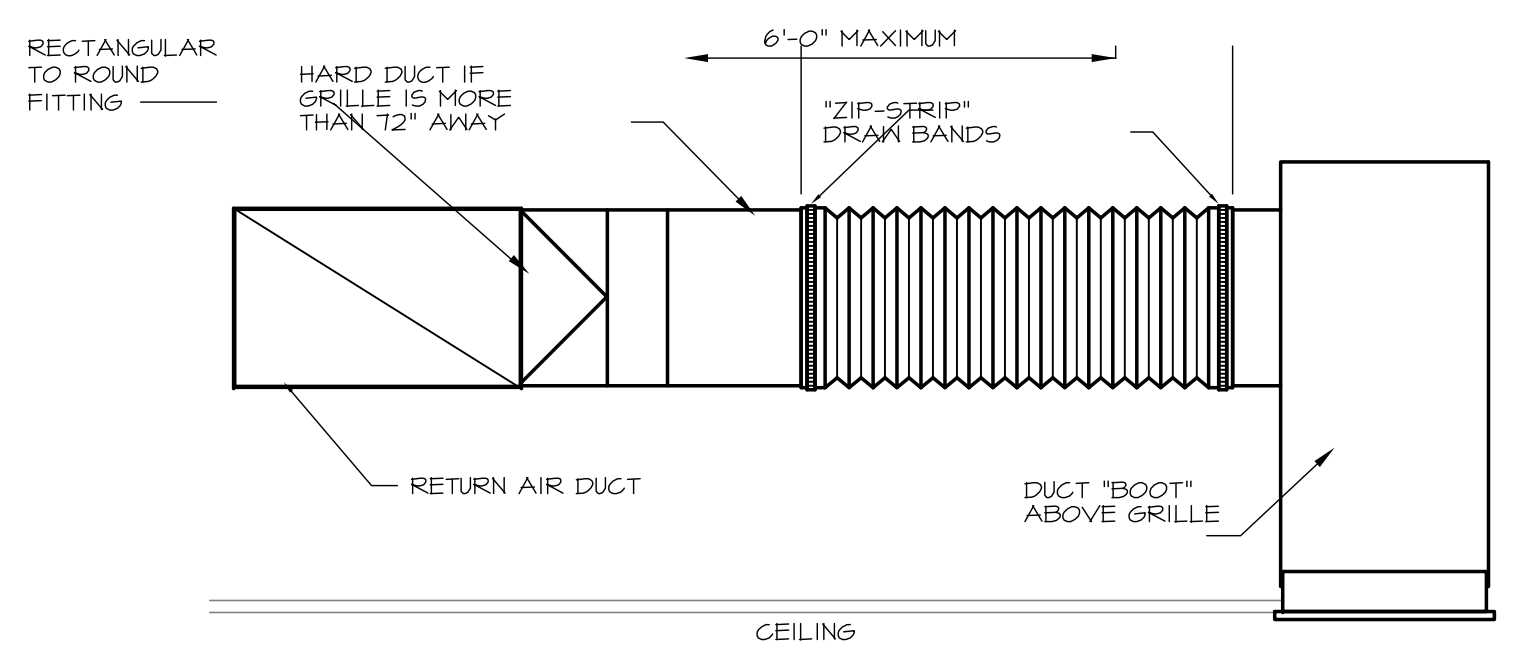


**3 FLEXIBLE DUCT & RETURN GRILLE CONNECTION**  
NO SCALE

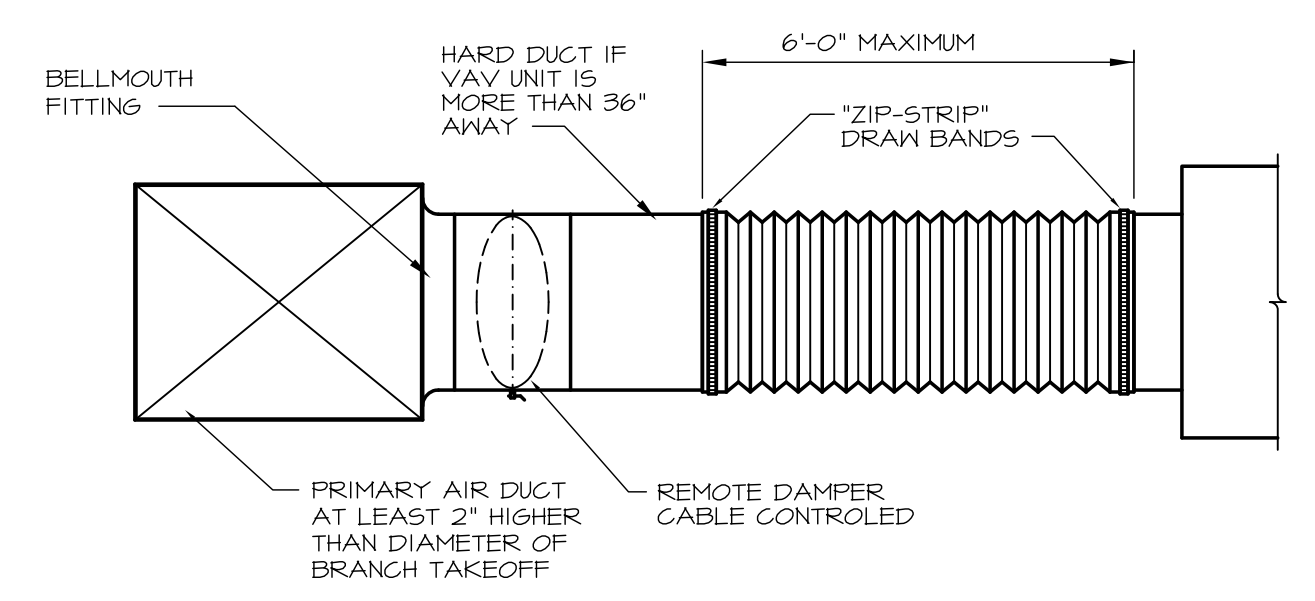


**4 FLEXIBLE DUCT CONNECTION TO SUPPLY OUTLET**  
NO SCALE

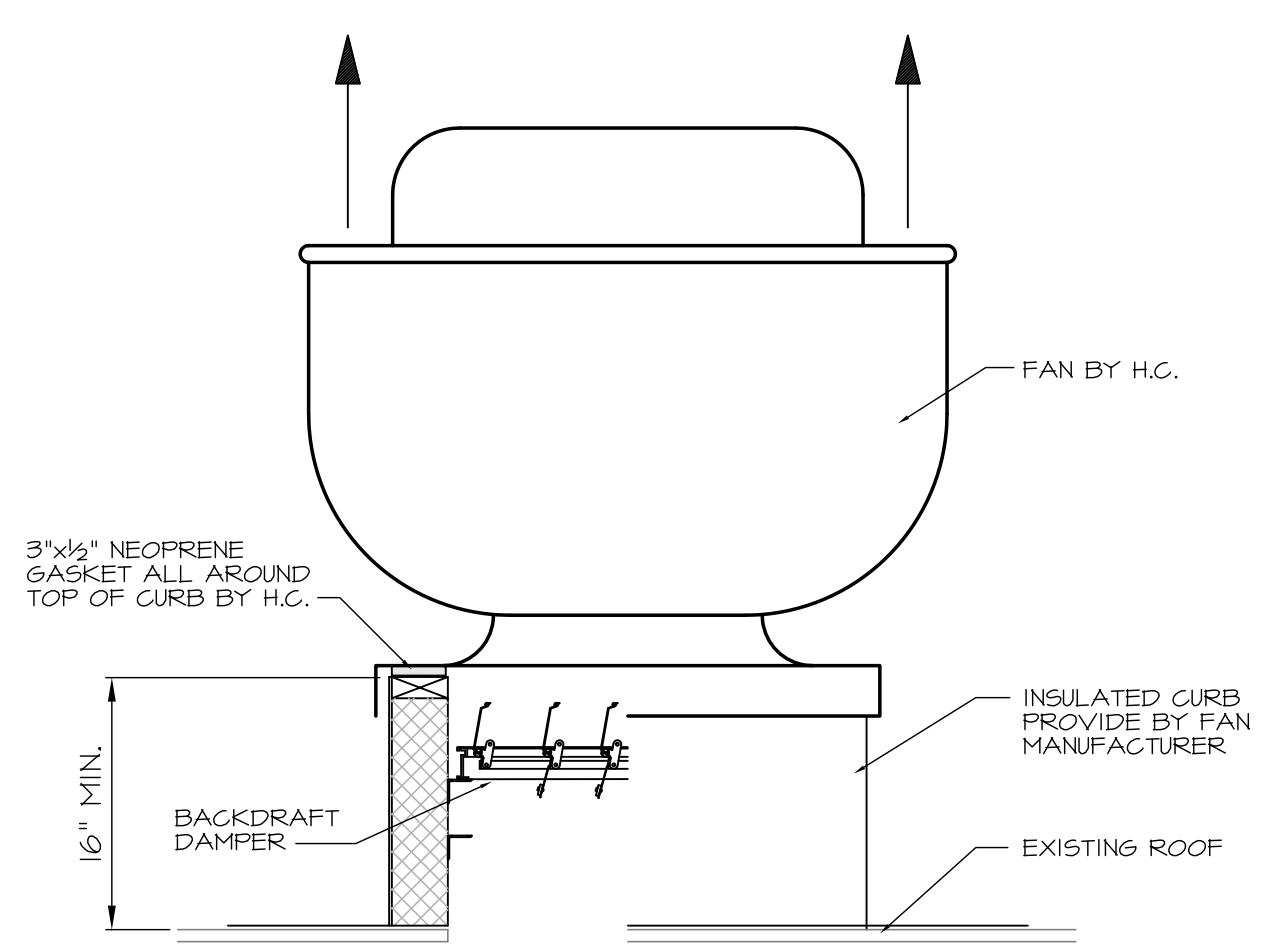


**5 EXHAUST FAN DETAIL**  
NO SCALE

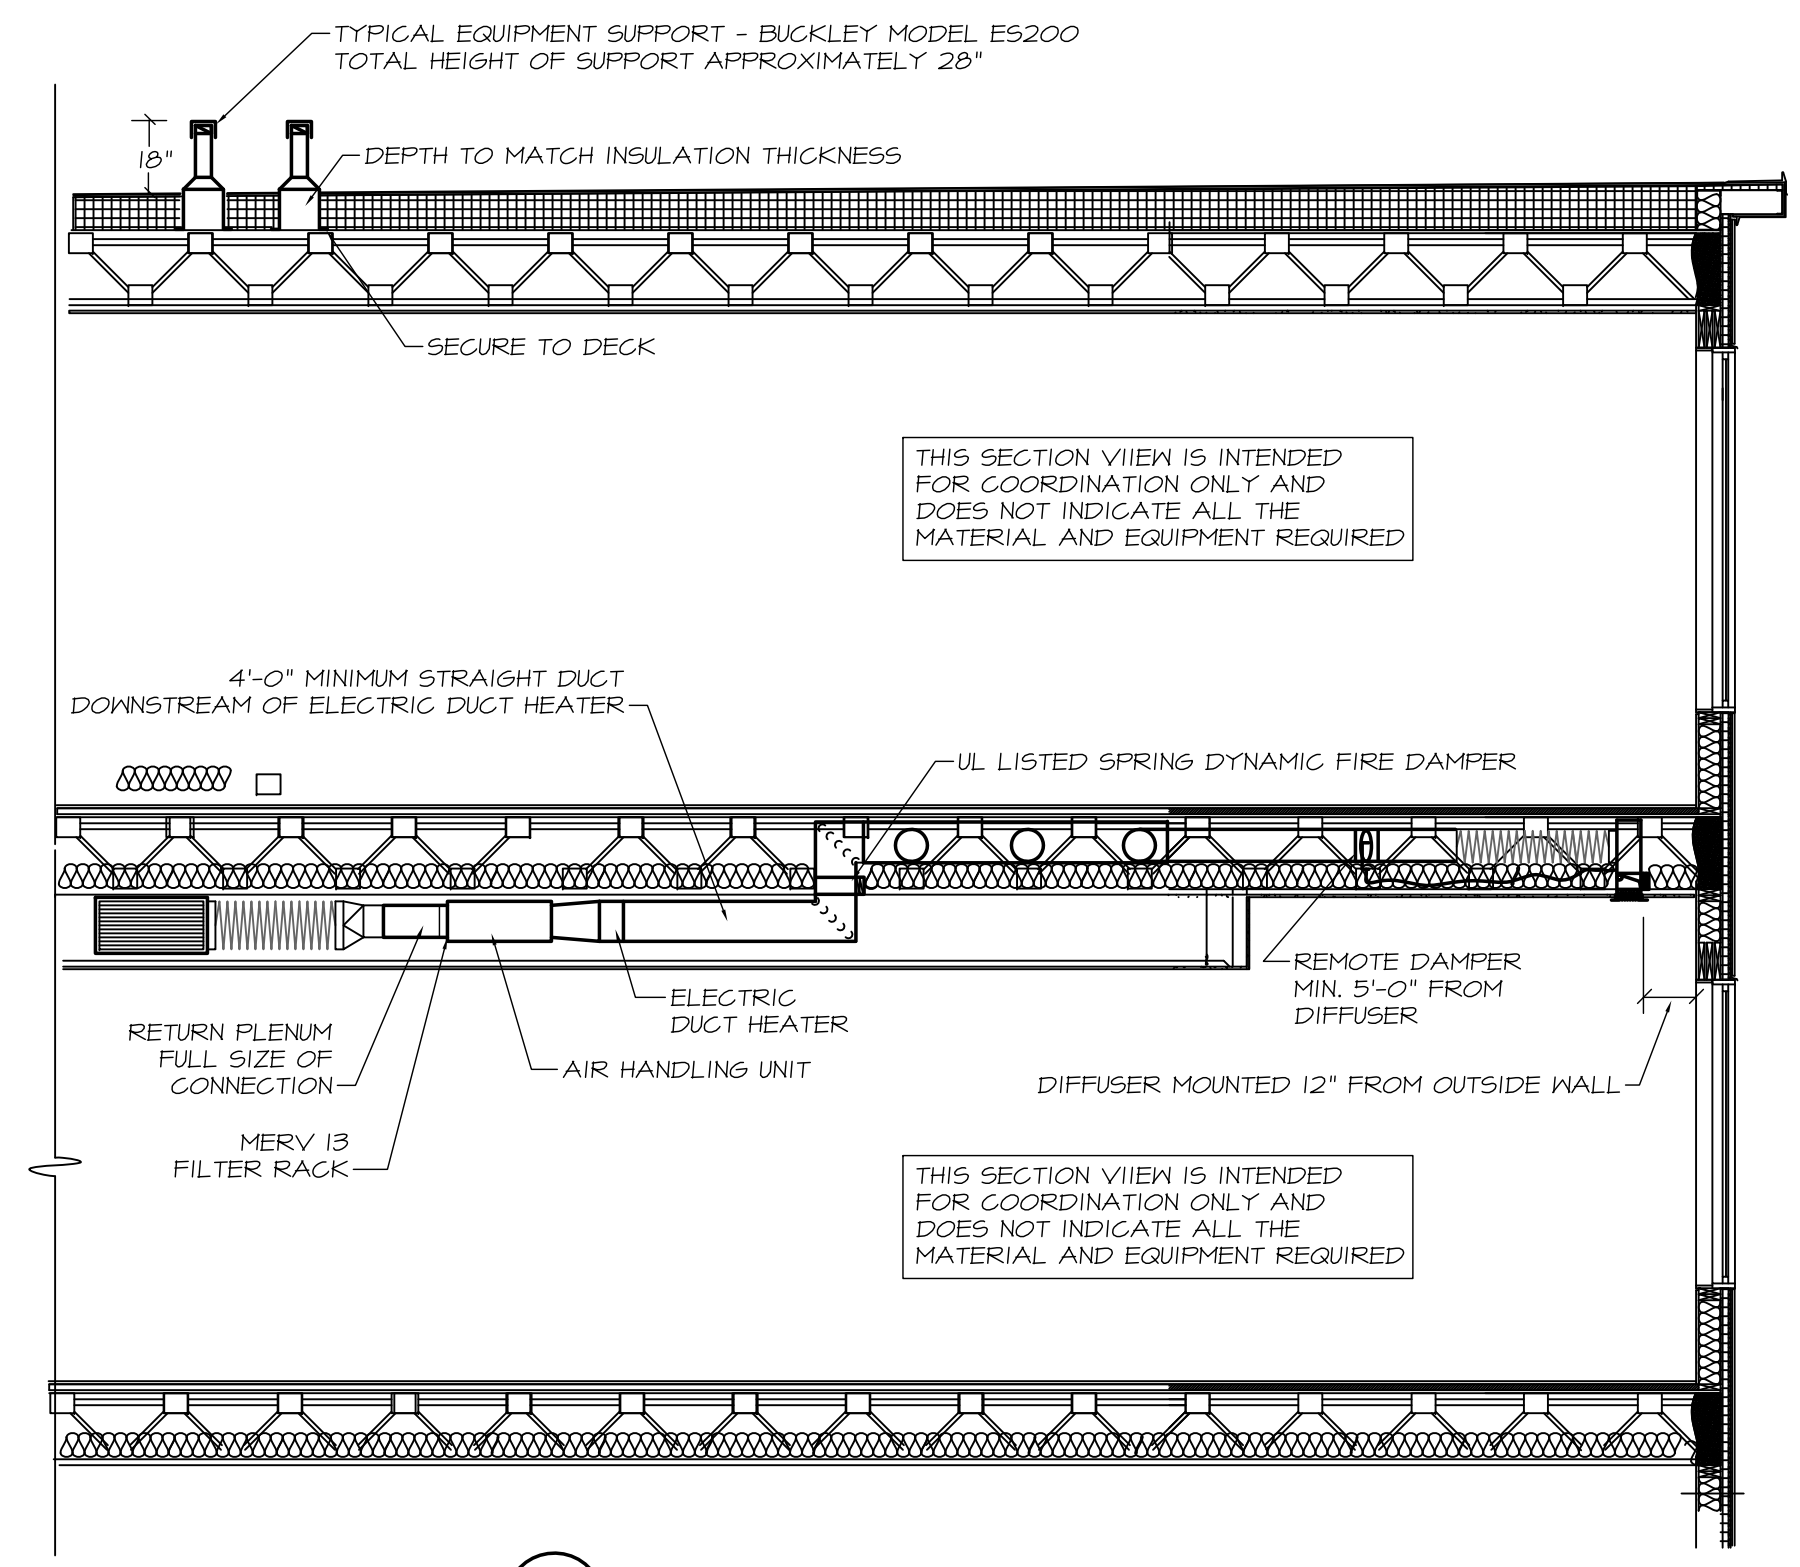


**6 COORDINATION SECTION**  
NO SCALE

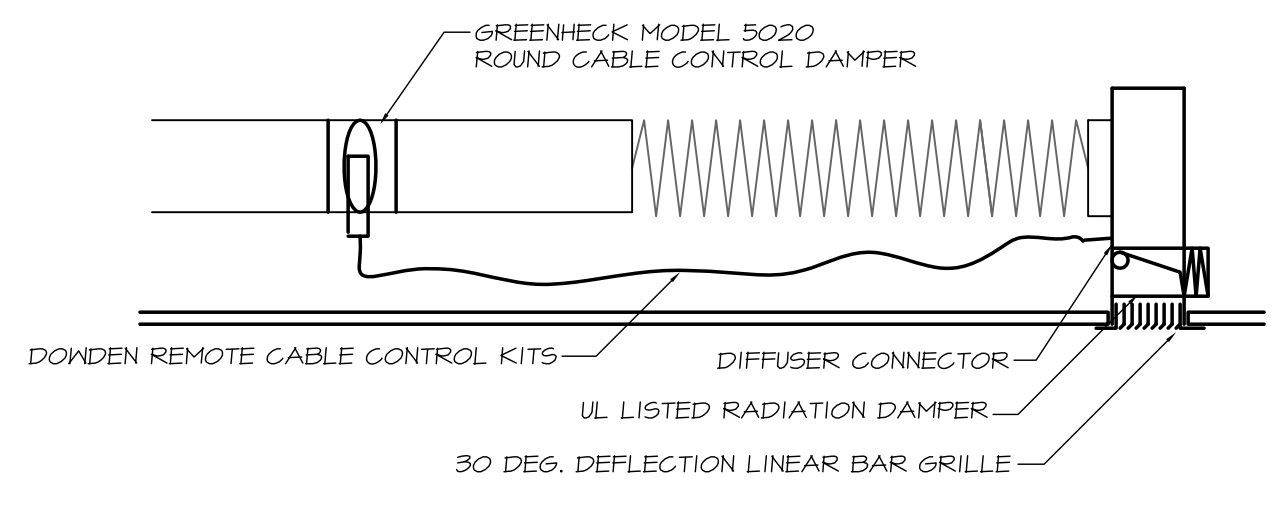

**7 REMOTE DAMPER CONNECTION DETAIL**  
NO SCALE

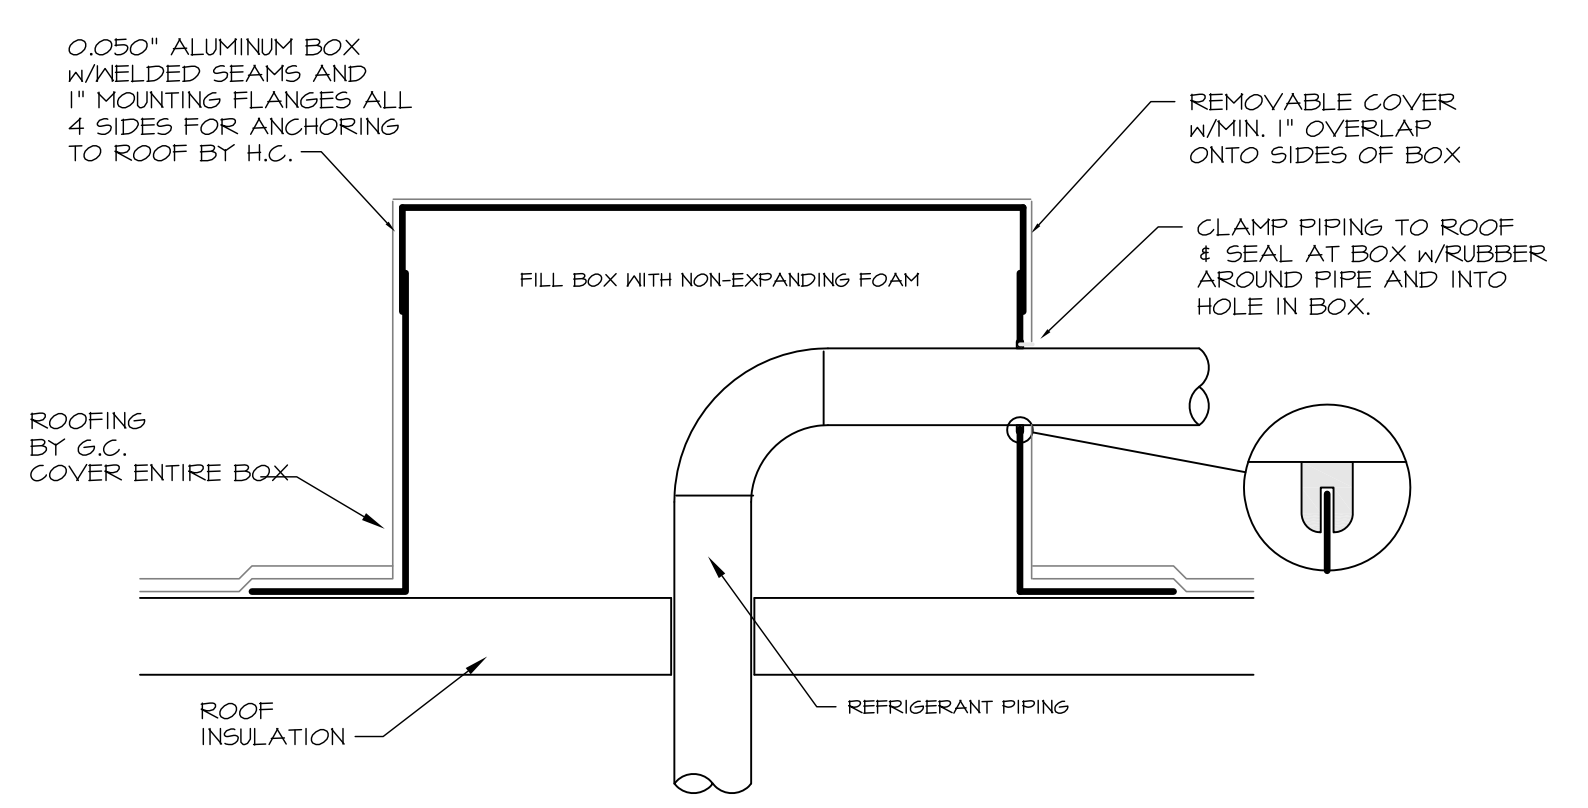

**8 PIPING THROUGH ROOF**  
NO SCALE

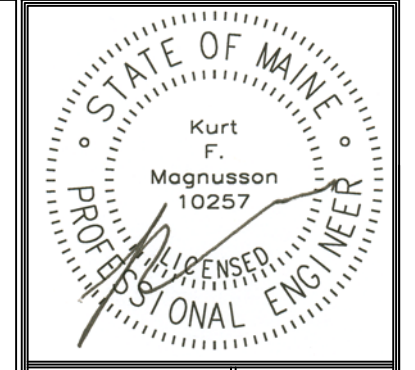

Prepared For:  
**118 on Munjoy Hill, LLC**  
118 CONGRESS STREET  
PORTLAND, ME 04101

Consulting Engineer:  
**MECHANICAL SYSTEMS ENGINEERS**  
10 FOREST FALLS DRIVE  
PORTLAND, ME 04106  
TEL: (207) 772-4056  
FAX: (207) 772-4056  
© copyright 2014

Architect:  
**ARCHETYPE architects**  
48 Union Wharf Portland, Maine 04101  
(207) 772-6022 Fax (207) 772-4056

Project:  
**118 ON MUNJOY HILL**  
118 CONGRESS STREET  
PORTLAND, MAINE

Revisions:  
**100% CONSTRUCTION DOCUMENTS**

Date: 24 FEB 2014  
Scale: NO SCALE  
**MECHANICAL DUCT DETAILS**

**M11**  
MSE PROJECT 1332