


1 RETAIL A - SECTION A

1/4" = 1'-0"

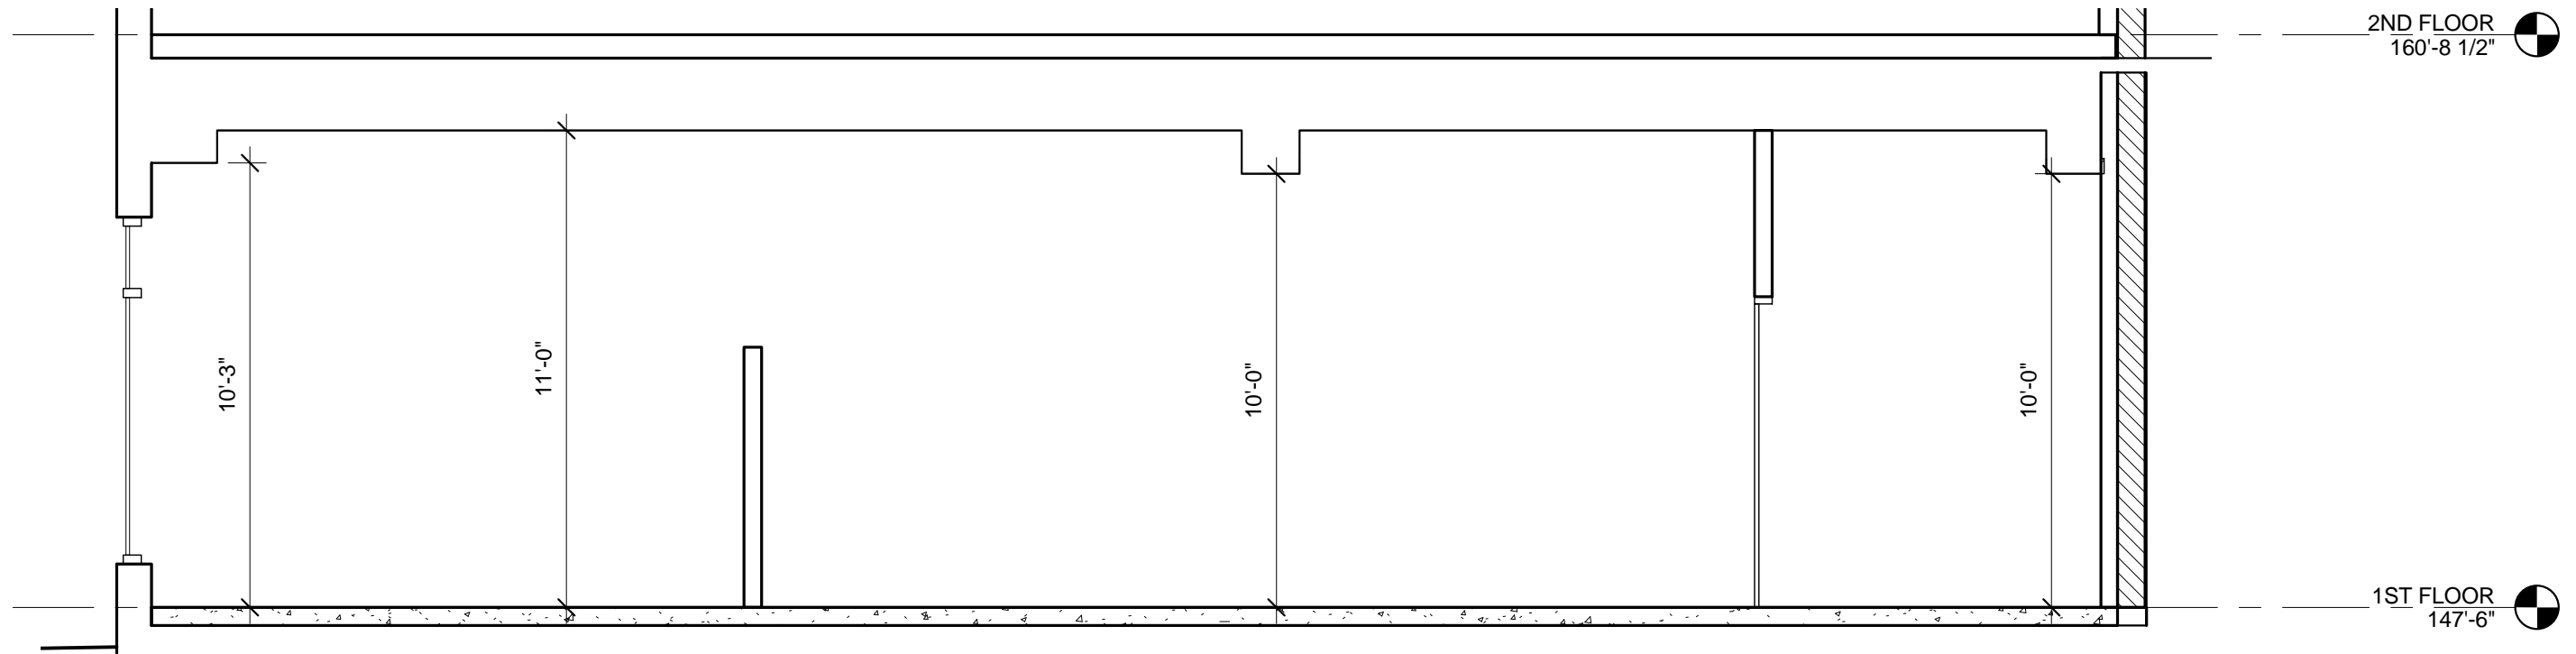

2 RETAIL A - SECTION B

1/4" = 1'-0"

Architect:

ARCHETYPE
architects

48 Union Wharf Portland, Maine 04101
(207) 772-6022 Fax (207) 772-4056

Date: April 8, 2015
Scale: 1/4" = 1'-0"
SPACE A - SECTIONS

Project: 118 ON MUNJOY HILL
118 CONGRESS STREET PORTLAND, MAINE

SKA.85b