


14'

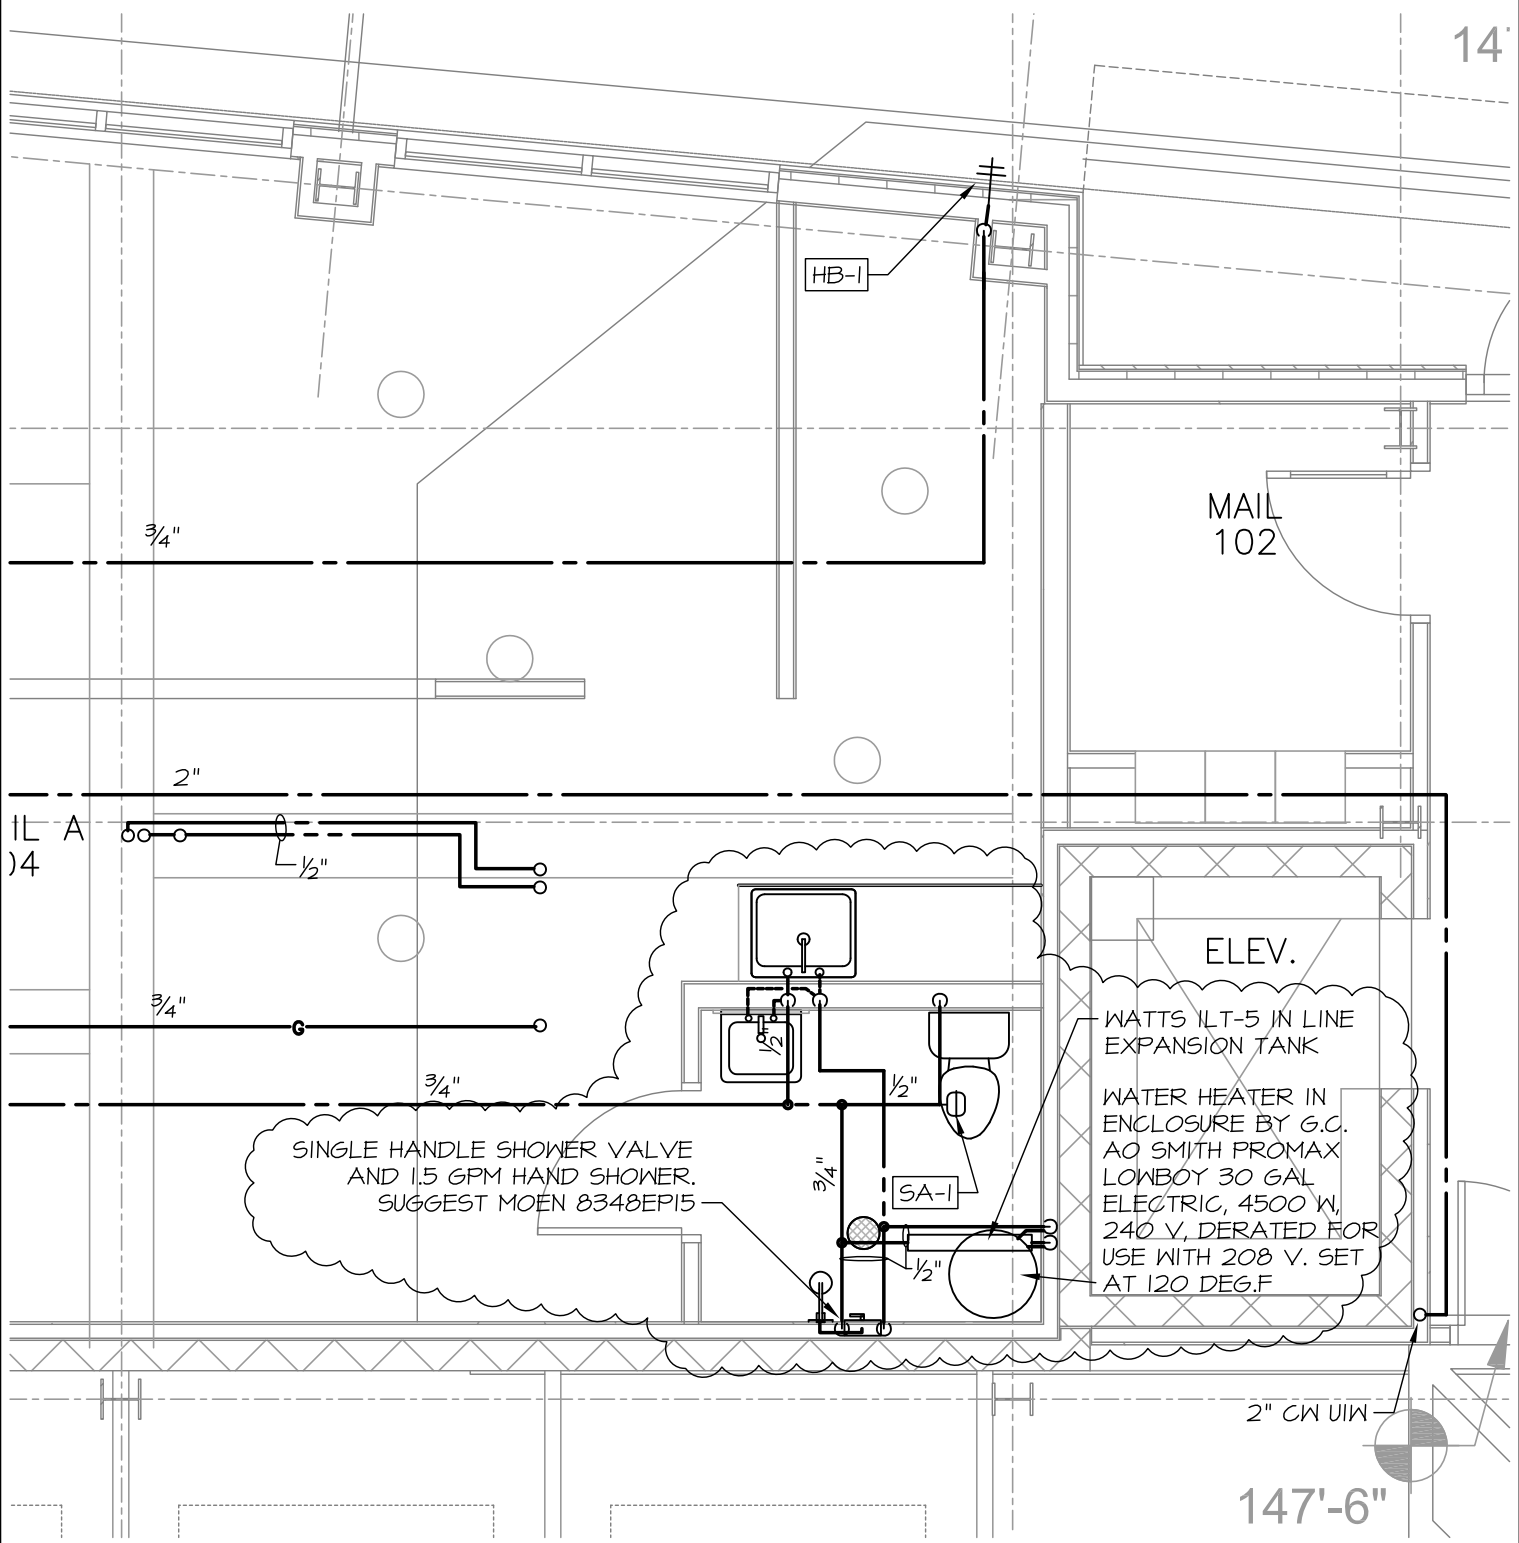

MAIL 102

ELEV.

WATTS ILT-5 IN LINE EXPANSION TANK

WATER HEATER IN ENCLOSURE BY G.C. AO SMITH PROMAX LOWBOY 30 GAL ELECTRIC, 4500 W, 240 V, DERATED FOR USE WITH 208 V. SET AT 120 DEG.F

SINGLE HANDLE SHOWER VALVE AND 1.5 GPM HAND SHOWER. SUGGEST MOEN 8348EP15

HB-1

SA-1

2" CW MIN

147'-6"

JOB NO 1332	DATE 2/12/15	NAME 118 ON MUNJOY HILL PORTLAND, MAINE	FILE: SKP6 - 2
----------------	-----------------	---	-------------------

DRAWING RETAIL A
PLUMBING FITOUT

DRAWN BY E.J.P.	CHECKED BY K.F.M.	SHEET 3 of 3	SCALE 1/4"=1'-0"	REFERENCE: P6
--------------------	----------------------	-----------------	---------------------	------------------



MECHANICAL SYSTEMS ENGINEERS
 ROYAL RIVER CENTER, UNIT #10
 10 FOREST FALLS DRIVE
 YARMOUTH, MAINE 04096
 (207) 846-1441