


NOTES:
DEPTH OF BITUMINOUS PAVEMENT AND AGGREGATE COURSES SHALL BE DETERMINED BY STREET CLASSIFICATION.
ANY ALTERNATE TRENCHING OR PAYMENT METHODS SHALL BE APPROVED IN ADVANCE BY THE CITY OF PORTLAND, DEPARTMENT OF PUBLIC SERVICES.

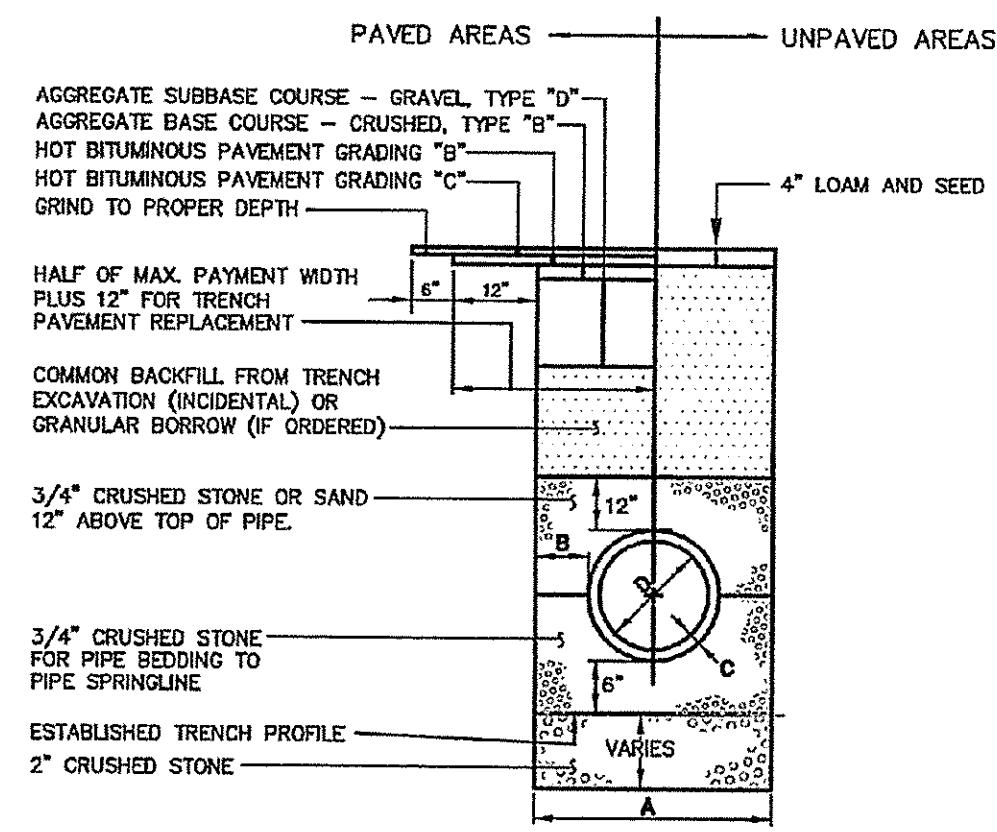


NOTES:

- ALTERNATIVE CONSTRUCTION METHODS OR PAYMENT METHODS SHALL BE APPROVED IN ADVANCE BY THE CITY. IN PAVED AREAS, DEPTHS OF GRAVEL AND HOT MIX ASPHALT PAVEMENT SHALL MATCH THE GREATER OF EXISTING CONDITIONS OR THE REQUIREMENTS FOR THE CORRESPONDING STREET CLASSIFICATION.
- DIMENSION B SHALL BE SUFFICIENT TO ALLOW CRUSHED STONE BEDDING TO BE PLACED AND COMPACTED UNDER THE HANDBOOKS OF THE PIPE; BUT IN ALL CASES, DIMENSION B SHALL BE AT LEAST 5\"/>
- DIMENSION A IS THE MAXIMUM WIDTH ALLOWED FOR CALCULATING PAY QUANTITIES UNDER GRANULAR BORROW, CRUSHED STONE, STRUCTURAL EARTH EXCAVATION, AND STRUCTURAL ROCK EXCAVATION. DIMENSION A SHALL BE BASED ON PIPE DIAMETER D, AS SET FORTH IN THE FOLLOWING TABLE.

PIPE DIAMETER, D (INCHES)	MAX. TRENCH WIDTH, A (FEET)
4	4.0
6	4.0
8	4.0
10	4.0
12	5.0
15	5.0
18	5.0
21	5.0
24	6.0
27	6.0
30	6.0
36	6.0
42	7.0
48	7.0

4 TYPICAL PIPE TRENCH INSTALLATION (11-12) NOT TO SCALE

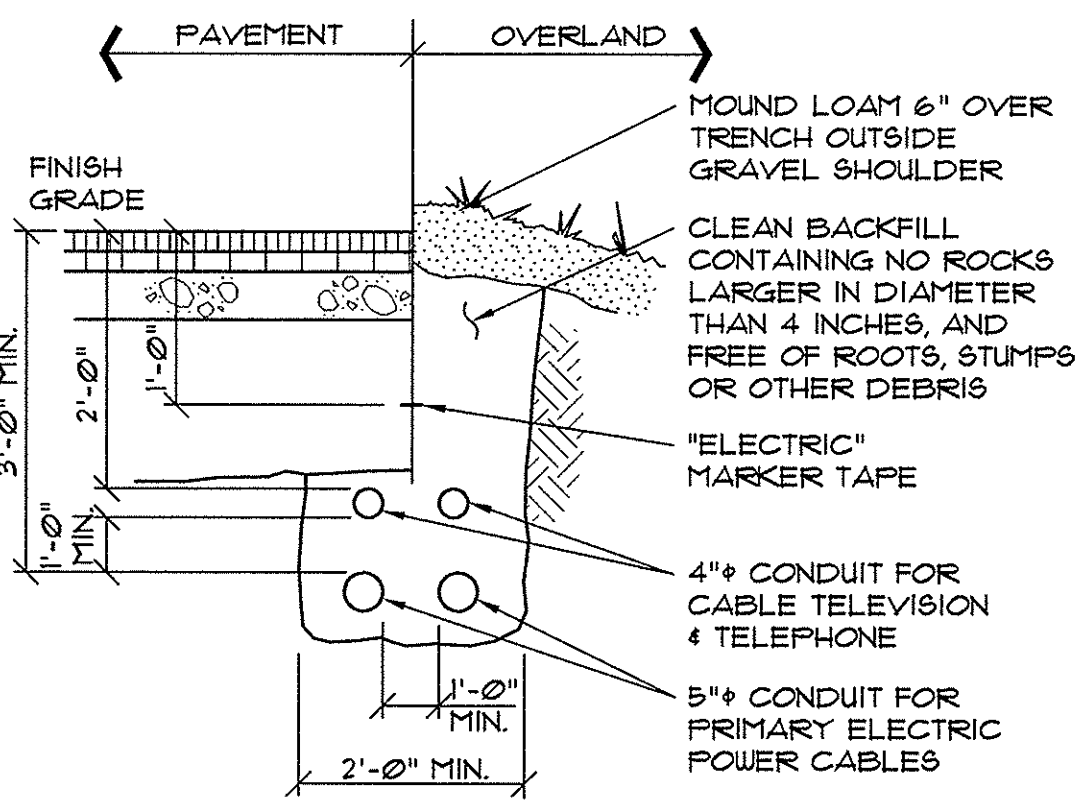

NOTES:
1. INSTALLATION SHALL NOT ALLOW INTER-TWILING OF CABLES.
2. DIRECT BURY CABLES EXCEPT UNDER PAVED AREAS. PROVIDE SCH. 40 PVC CONDUIT UNDER PAVED AREAS. EXTEND CONDUIT 5'-0\"/>

3 CABLE TRENCH SECTION NOT TO SCALE

2 CONCRETE THRUSTBLOCK PLACEMENT(II-18) NOT TO SCALE

UNDERGROUND UTILITIES WARNING TAPE


IDENTIFICATION TAPE TO BE INSTALLED ABOVE ALL NEW UNDERGROUND UTILITIES AND ABOVE ANY EXISTING UTILITIES THAT MAY BE EXPOSED BY THIS CONSTRUCTION.

DETECTABLE UNDERGROUND MARKING TAPE TO BE PERMANENT, BRIGHT-COLORED, CONTINUOUS-PRINTED PLASTICIZED ALUMINUM TAPE, INTENDED FOR DIRECT-BURIAL SERVICE NOT LESS THAN 3\"/>

AFPLA UNIFORM COLOR CODE:

WHITE	PROPOSED EXCAVATION
PINK	TEMPORARY SURVEY MARKINGS
RED	ELECTRIC POWER LINES, CABLES, CONDUIT AND LIGHTING CABLES
YELLOW	GAS, OIL, STEAM, PETROLEUM OR GASEOUS MATERIALS
ORANGE	COMMUNICATION, ALARM OR SIGNAL LINES, CABLES OR CONDUIT
BLUE	POTABLE WATER
PURPLE	RECLAIMED WATER, IRRIGATION AND SLURRY LINES
GREEN	SEWERS AND DRAIN LINES


1 UNDERGROUND UTILITIES WARNING TAPE

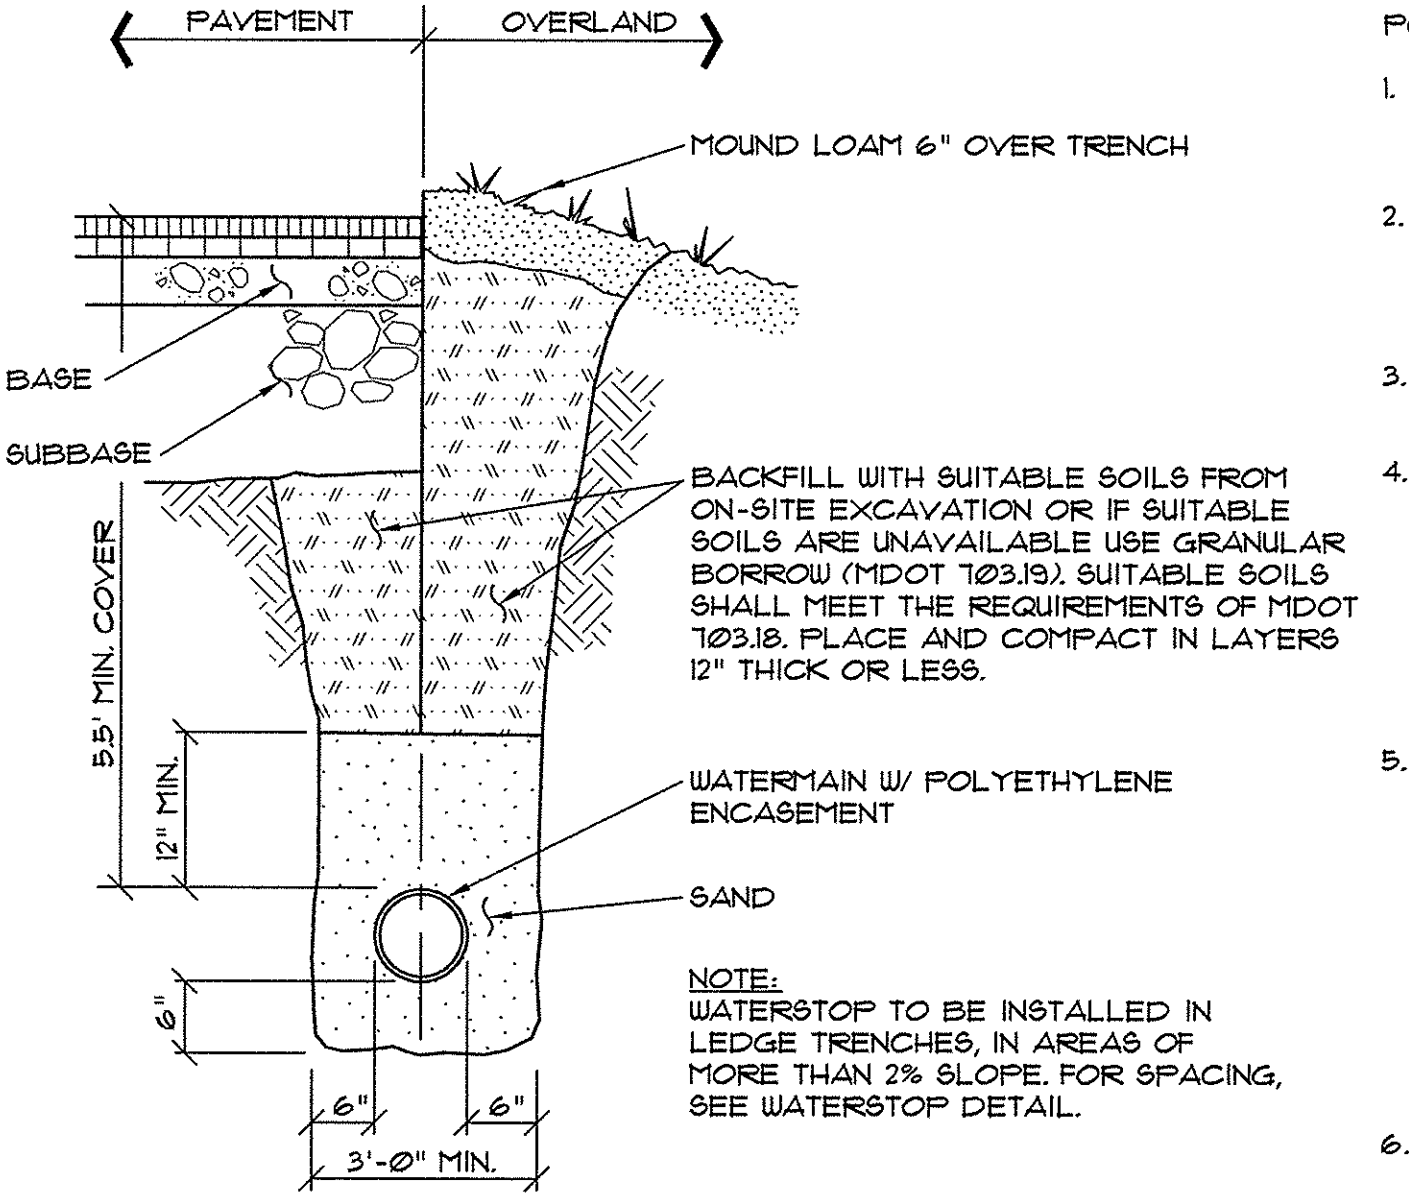


7 TYPICAL WATER MAIN SECTION NOT TO SCALE

POLYETHYLENE ENCASUREMENT GENERAL SPECIFICATIONS


- TUBE TYPE POLYETHYLENE ENCASUREMENT SHALL BE INSTALLED ON ALL DUCTILE IRON PIPE AND FITTINGS IN ACCORDANCE WITH AWWA STANDARD C105 - LATEST REVISION, METHOD A.
- POLYETHYLENE ENCASUREMENT SHALL BE EITHER LINEAR LOW-DENSITY POLYETHYLENE (LLDPE) FILM WITH A MINIMUM THICKNESS OF 8-MIL OR HIGH-DENSITY, CROSS-LAMINATED POLYETHYLENE (HDCLPE) FILM WITH A MINIMUM THICKNESS OF 4-MIL.
- CIRCUMFERENTIAL WRAPS OF TAPE OR PLASTIC TIE STRAPS SHALL BE PLACED AT 2-FT. INTERVALS ALONG THE BARREL OF THE PIPE.
- THE POLYETHYLENE ENCASUREMENT SHALL PREVENT CONTACT BETWEEN THE PIPE AND THE SURROUNDING BACKFILL AND BEDDING MATERIAL BUT IS NOT INTENDED TO BE A COMPLETELY AIRTIGHT OR WATERTIGHT ENCLOSURE. ALL LUMPS OF CLAY, MUD, CINDERS, AND SO FORTH, ON THE PIPE SURFACE SHALL BE REMOVED PRIOR TO INSTALLATION OF THE POLYETHYLENE ENCASUREMENT. DURING INSTALLATION, CARE SHALL BE EXERCISED TO PREVENT SOIL OR EMBANKMENT MATERIAL FROM BECOMING TRAPPED BETWEEN THE PIPE AND THE POLYETHYLENE.
- THE POLYETHYLENE FILM SHALL BE FITTED TO THE CONTOUR OF THE PIPE TO EFFECT A SNUG, BUT NOT TIGHT, ENCASUREMENT WITH MINIMUM SPACE BETWEEN THE POLYETHYLENE AND THE PIPE. SUFFICIENT SLACK SHALL BE PROVIDED IN CONTOURING TO PREVENT STRETCHING THE POLYETHYLENE WHERE IT BRIDGES IRREGULAR SURFACES, SUCH AS BELL-SPIGOT INTERFACES, BOLTED JOINTS, OR FITTINGS, AND TO PREVENT DAMAGE TO THE POLYETHYLENE DUE TO BACKFILLING OPERATIONS. OVERLAPS AND ENDS SHALL BE SECURED WITH ADHESIVE TAPE, STRING, PLASTIC TIE STRAPS, OR ANY OTHER MATERIAL CAPABLE OF HOLDING THE POLYETHYLENE ENCASUREMENT IN PLACE UNTIL BACKFILLING OPERATIONS ARE COMPLETE.
- THREE LAYERS OF POLYETHYLENE ADHESIVE TAPE SHALL BE WRAPPED AROUND ANY POLYWRAPPED PIPE WHERE A TAPPING MACHINE WILL BE PLACED. ALL COPPER SERVICES CONNECTED TO A PIPE WRAPPED IN POLYETHYLENE ENCASUREMENT SHALL BE WRAPPED WITHIN THREE FEET OF THE PIPE.

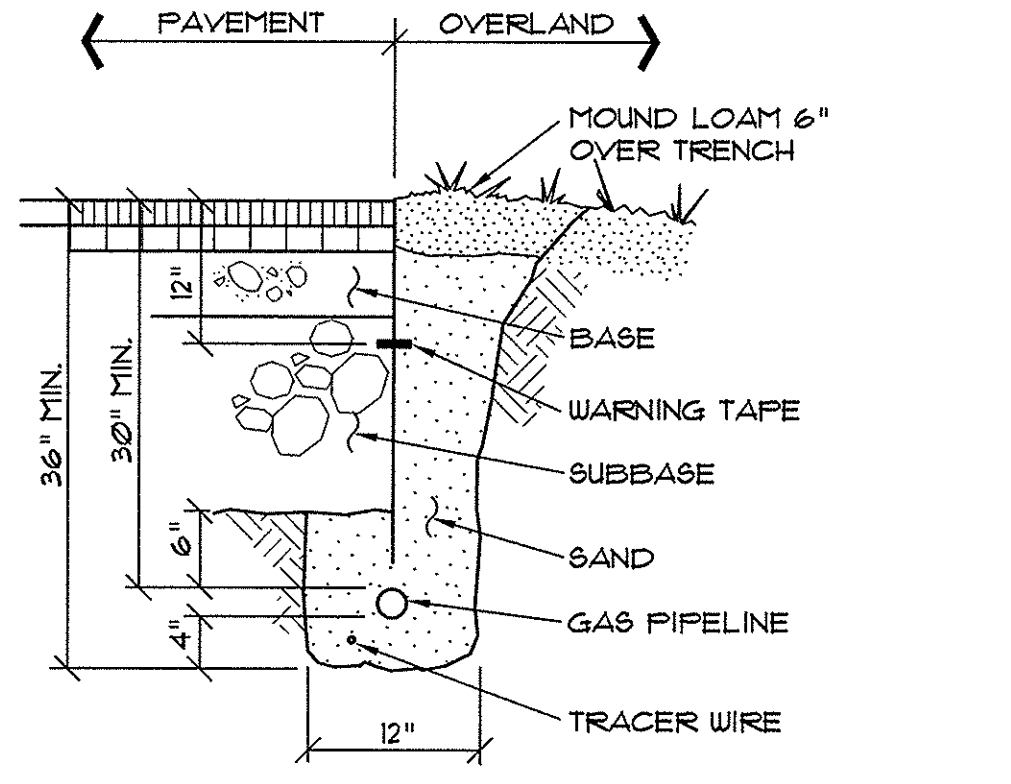


6 GAS PIPING TRENCH SECTION NOT TO SCALE

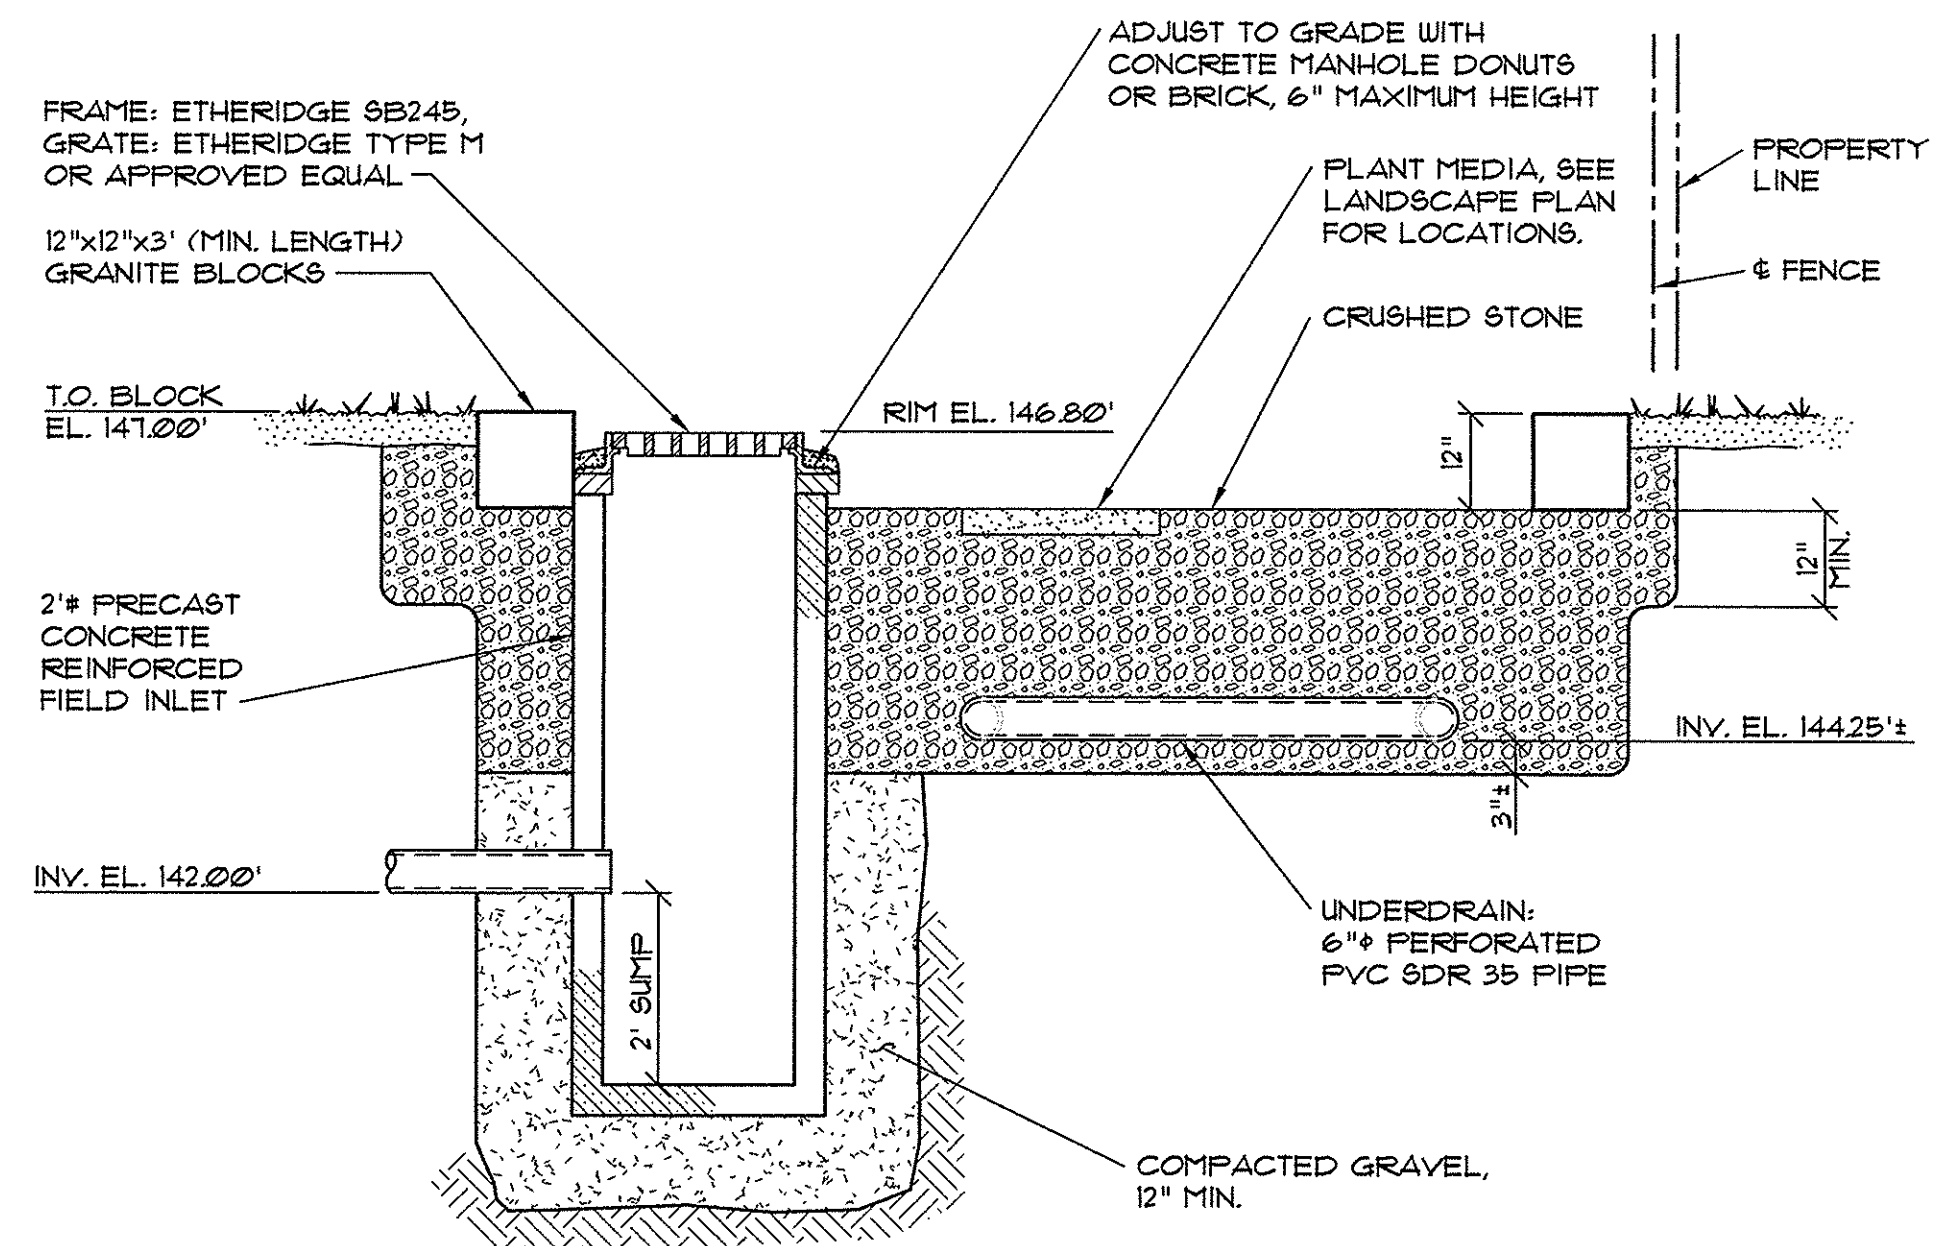

5 FIELD INLET DETAIL AT RAIN GARDEN NOT TO SCALE

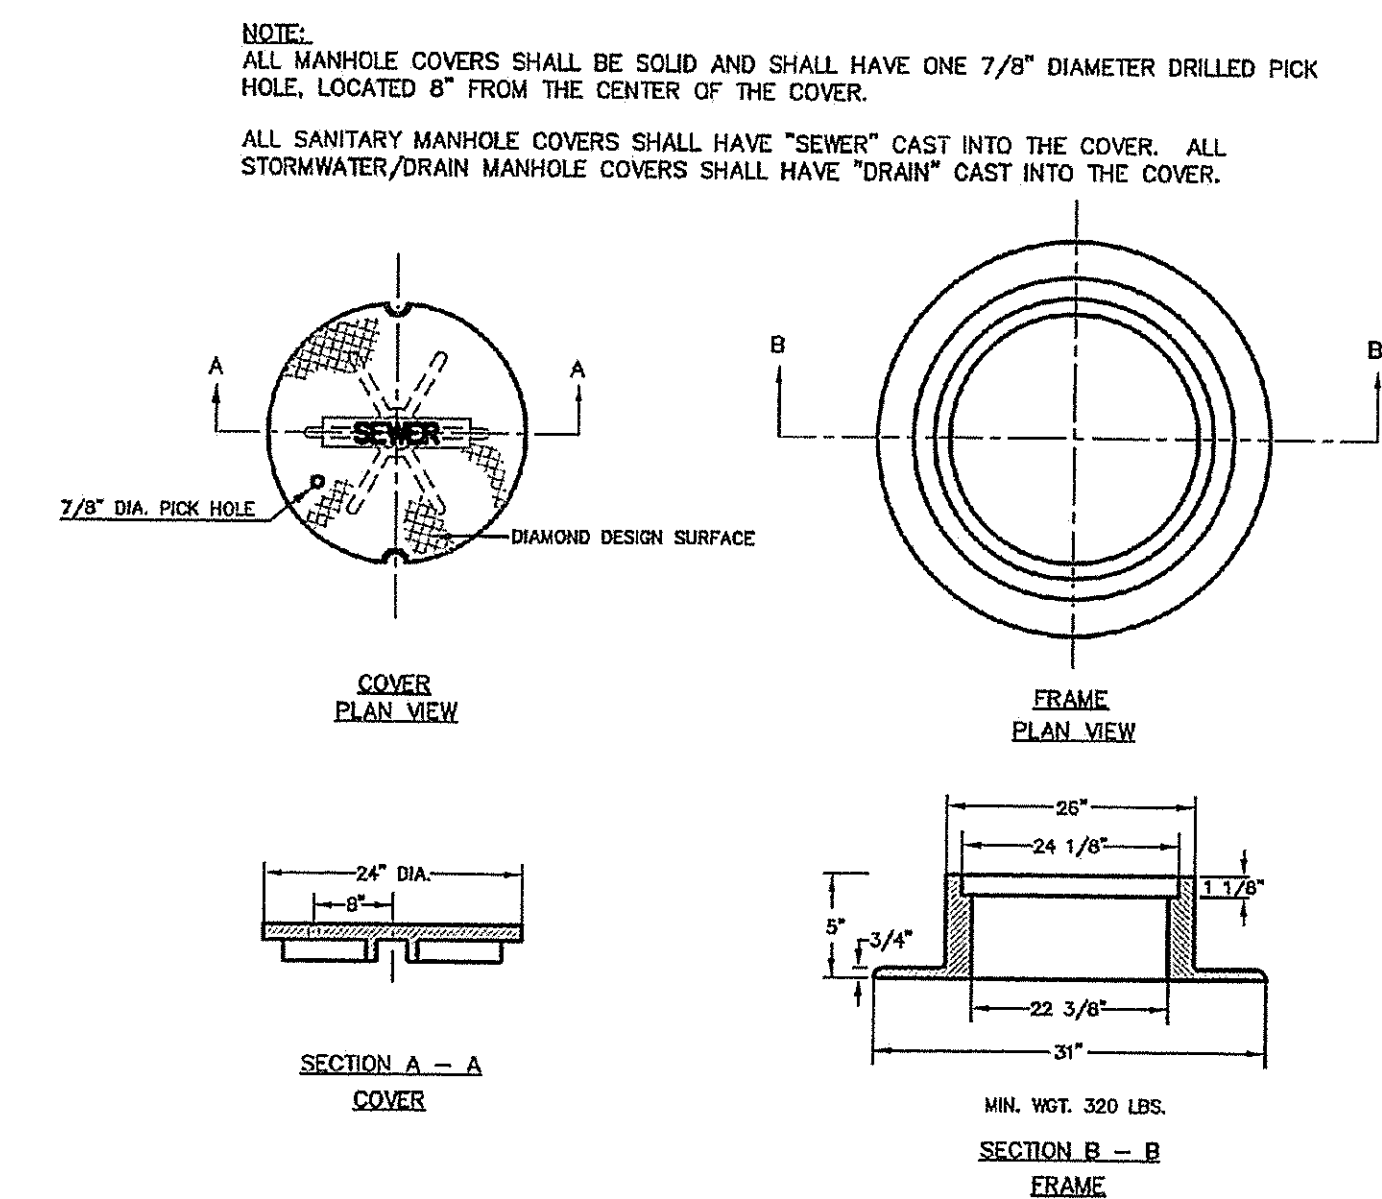

9 CONCRETE IRON MANHOLE COVER & FRAME (II-5) NOT TO SCALE

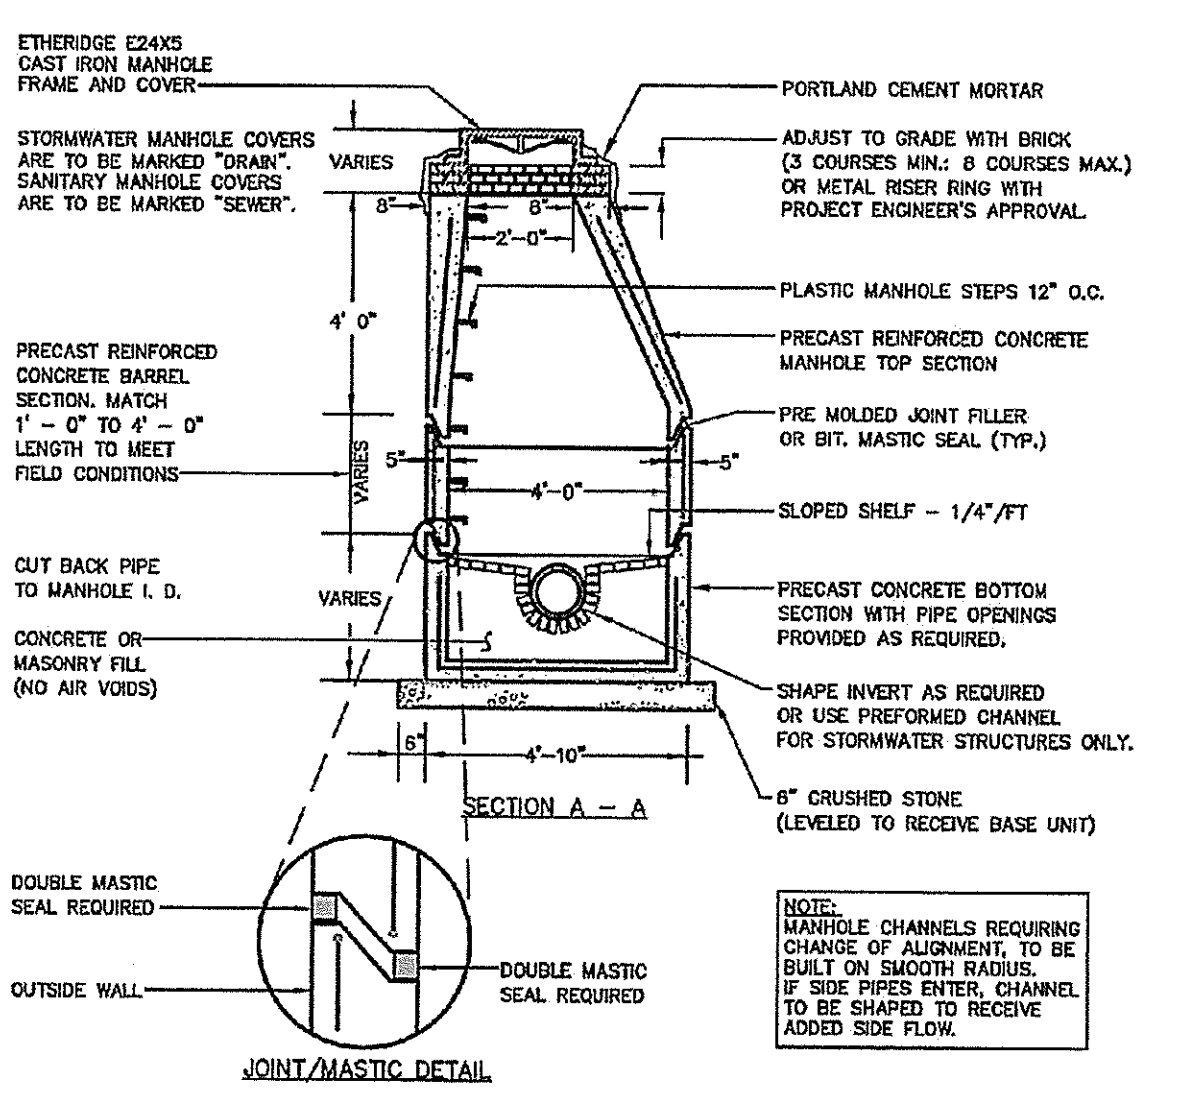

8 PRECAST CONCRETE MANHOLE(II-1) NOT TO SCALE

REV.	DATE	DESCRIPTION
2	1/13/14	REV'D PER STAFF REVIEW
1	1/2/14	CHANGED DRAWING NUMBER, ADDED DETAIL 8

118 CONDOMINIUMS, LLC
118 CONGRESS STREET, PORTLAND ME


118 on MUNJOY HILL
118 CONGRESS STREET, PORTLAND, ME

PINKHAM & GREER

CONSULTING ENGINEERS
28 WANNAM AVENUE
PORTLAND, MAINE

DETAILS

SCALE: AS SHOWN DRN BY: JDC
DATE: NOVEMBER 13, 2013 DESG BY: TSG
PROJECT: 13143 CHK BY: TSG

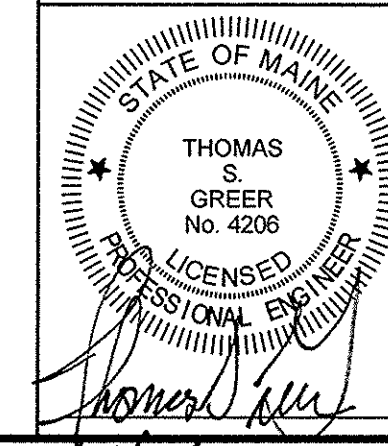

1/13/14