

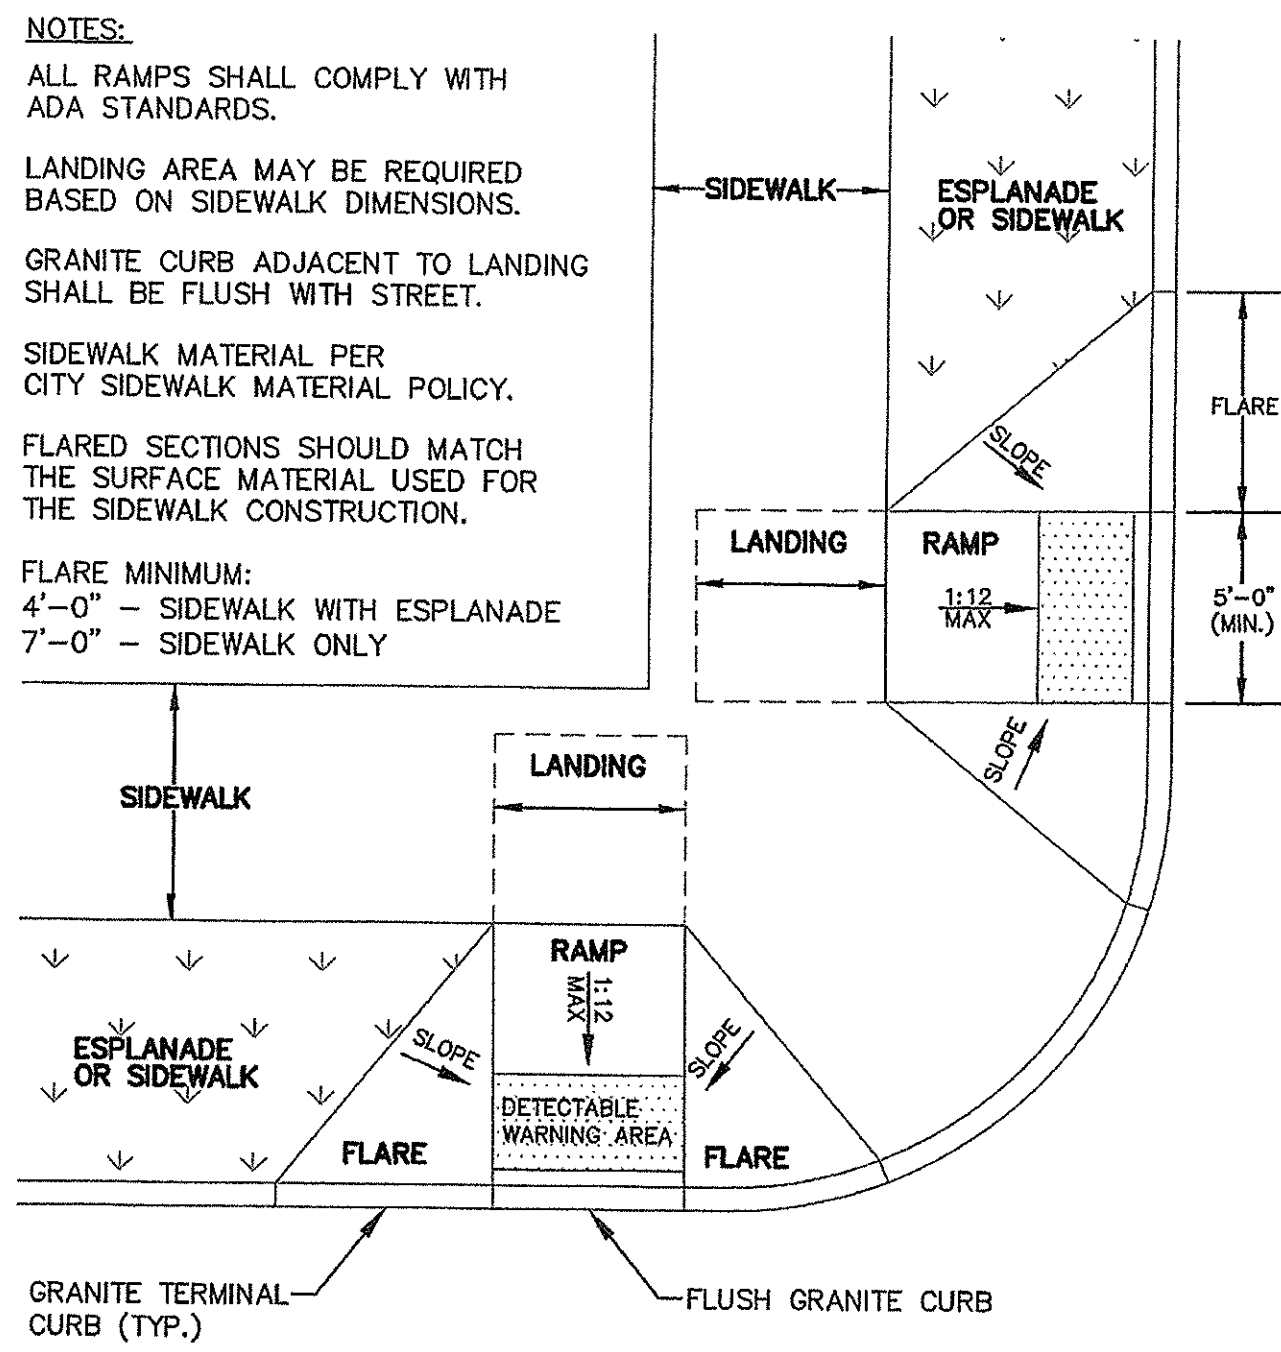



6 PAVEMENT CUTTING & MATCHING SECTION  
NOT TO SCALE

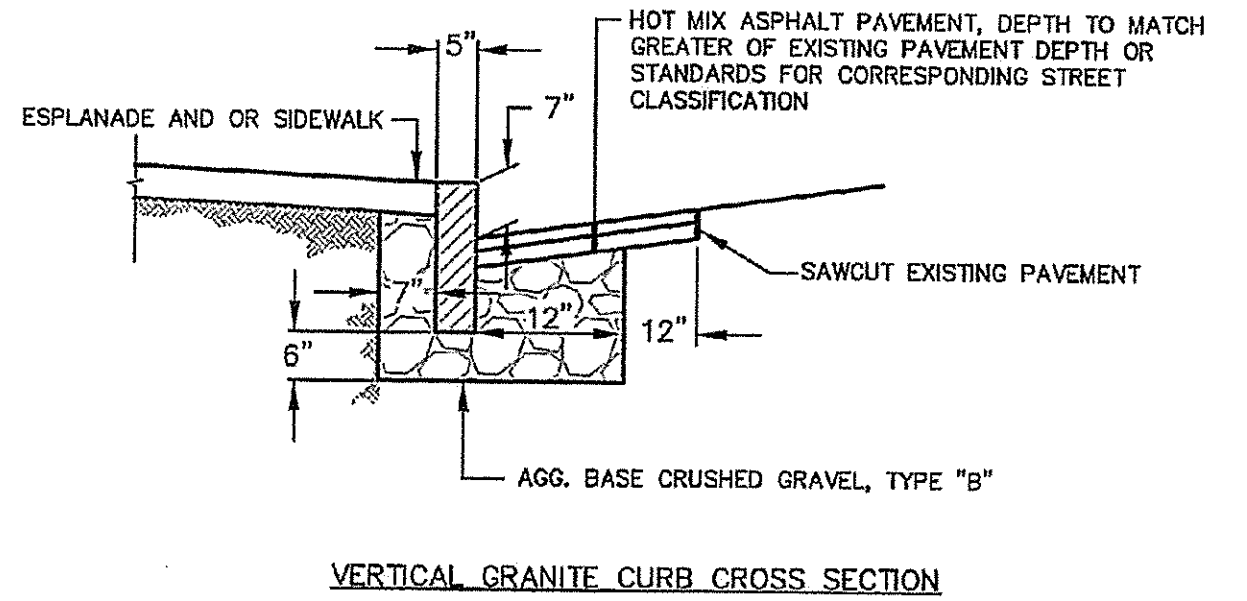


3 PREFERRED SIDEWALK RAMP INTERSECTION (I-6E)  
NOT TO SCALE

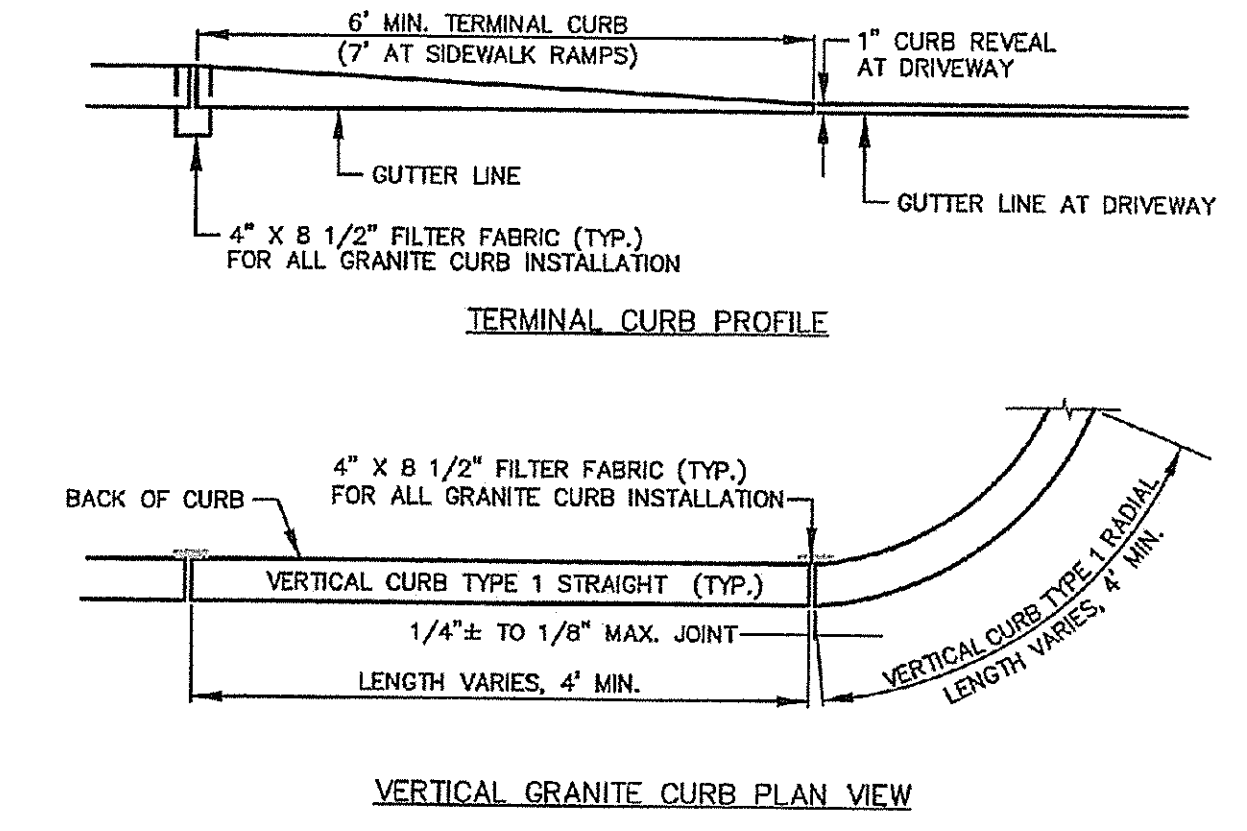


1 VERTICAL GRANITE CURB INSTALLATION IN EXISTING STREET (I-17)  
NOT TO SCALE

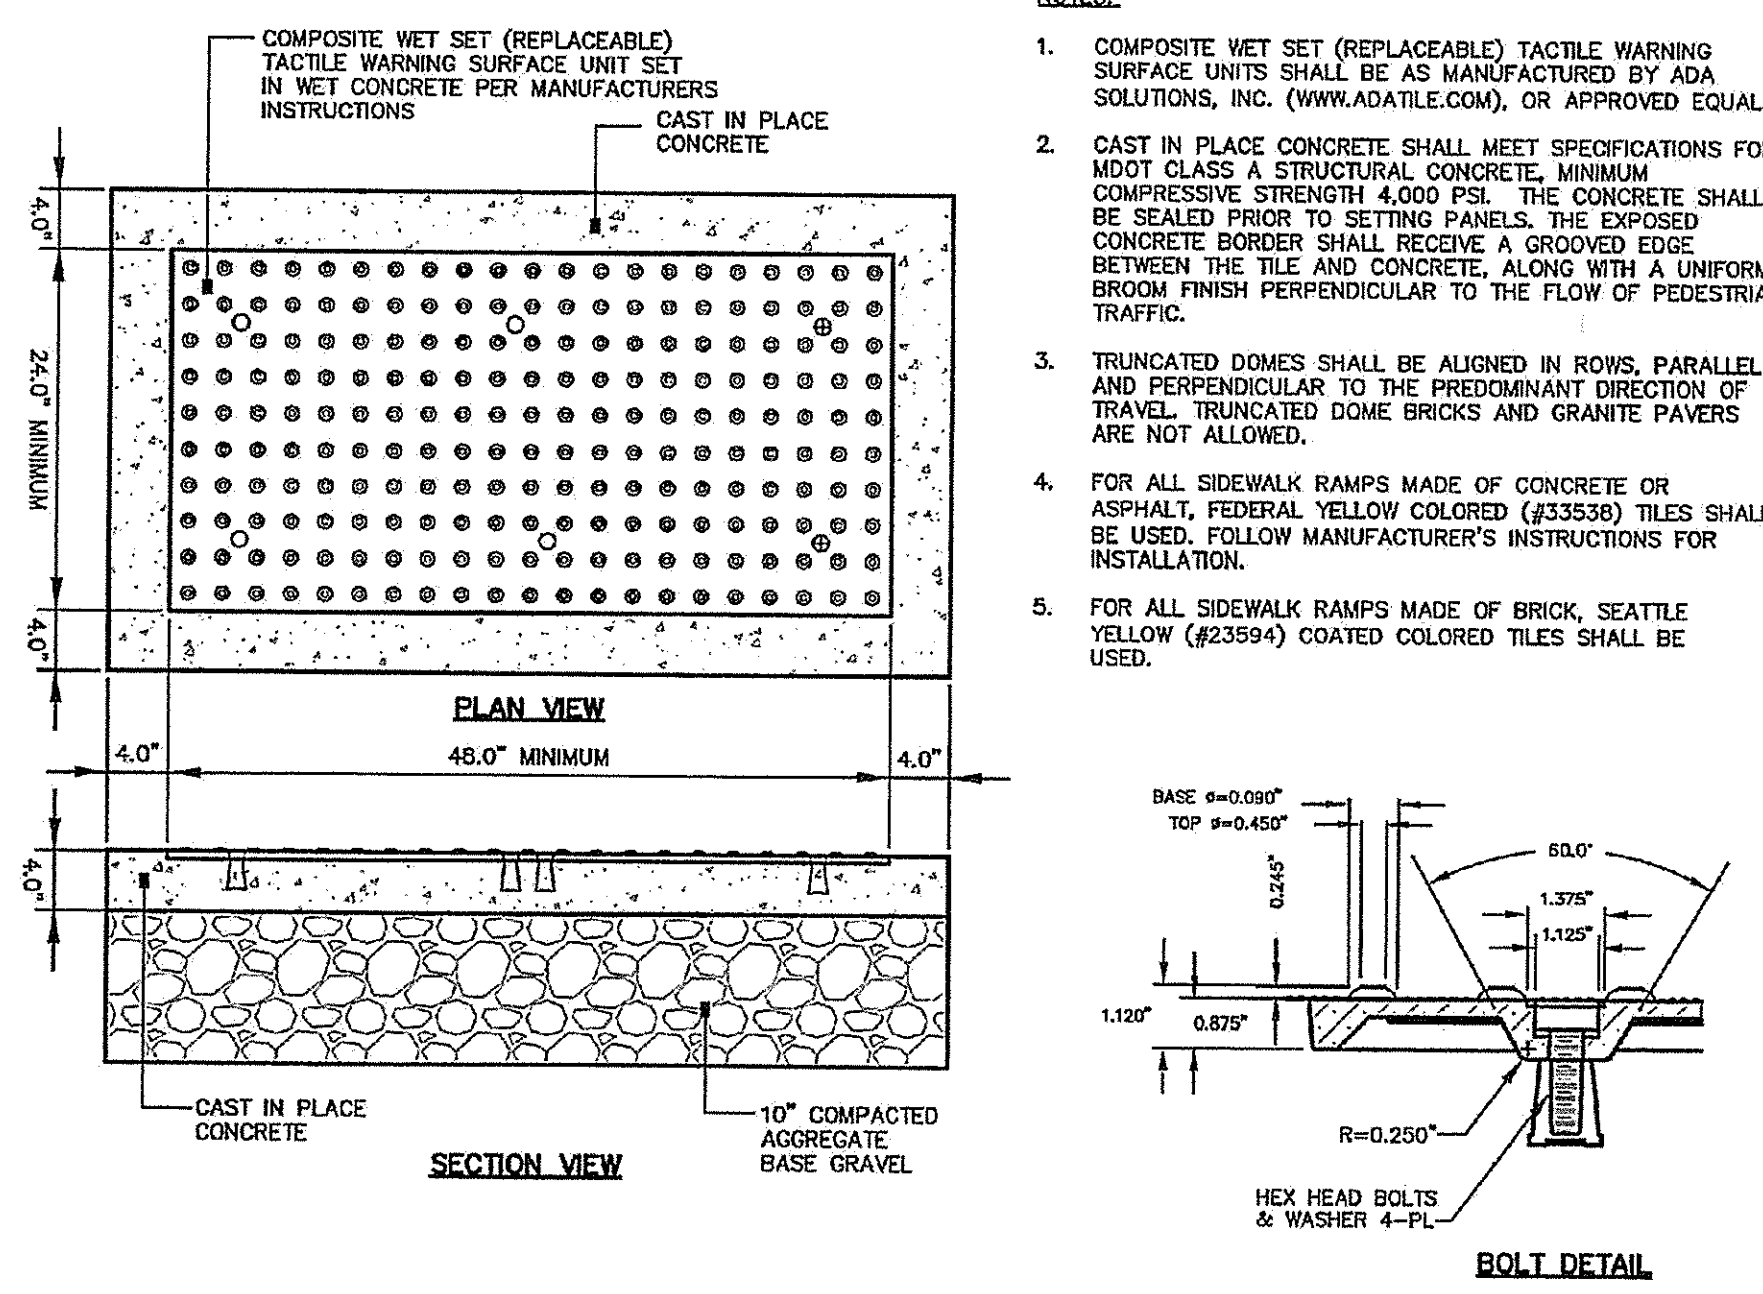

4 SIDEWALK RAMP DETECTABLE WARNING TILE (I-7)  
NOT TO SCALE

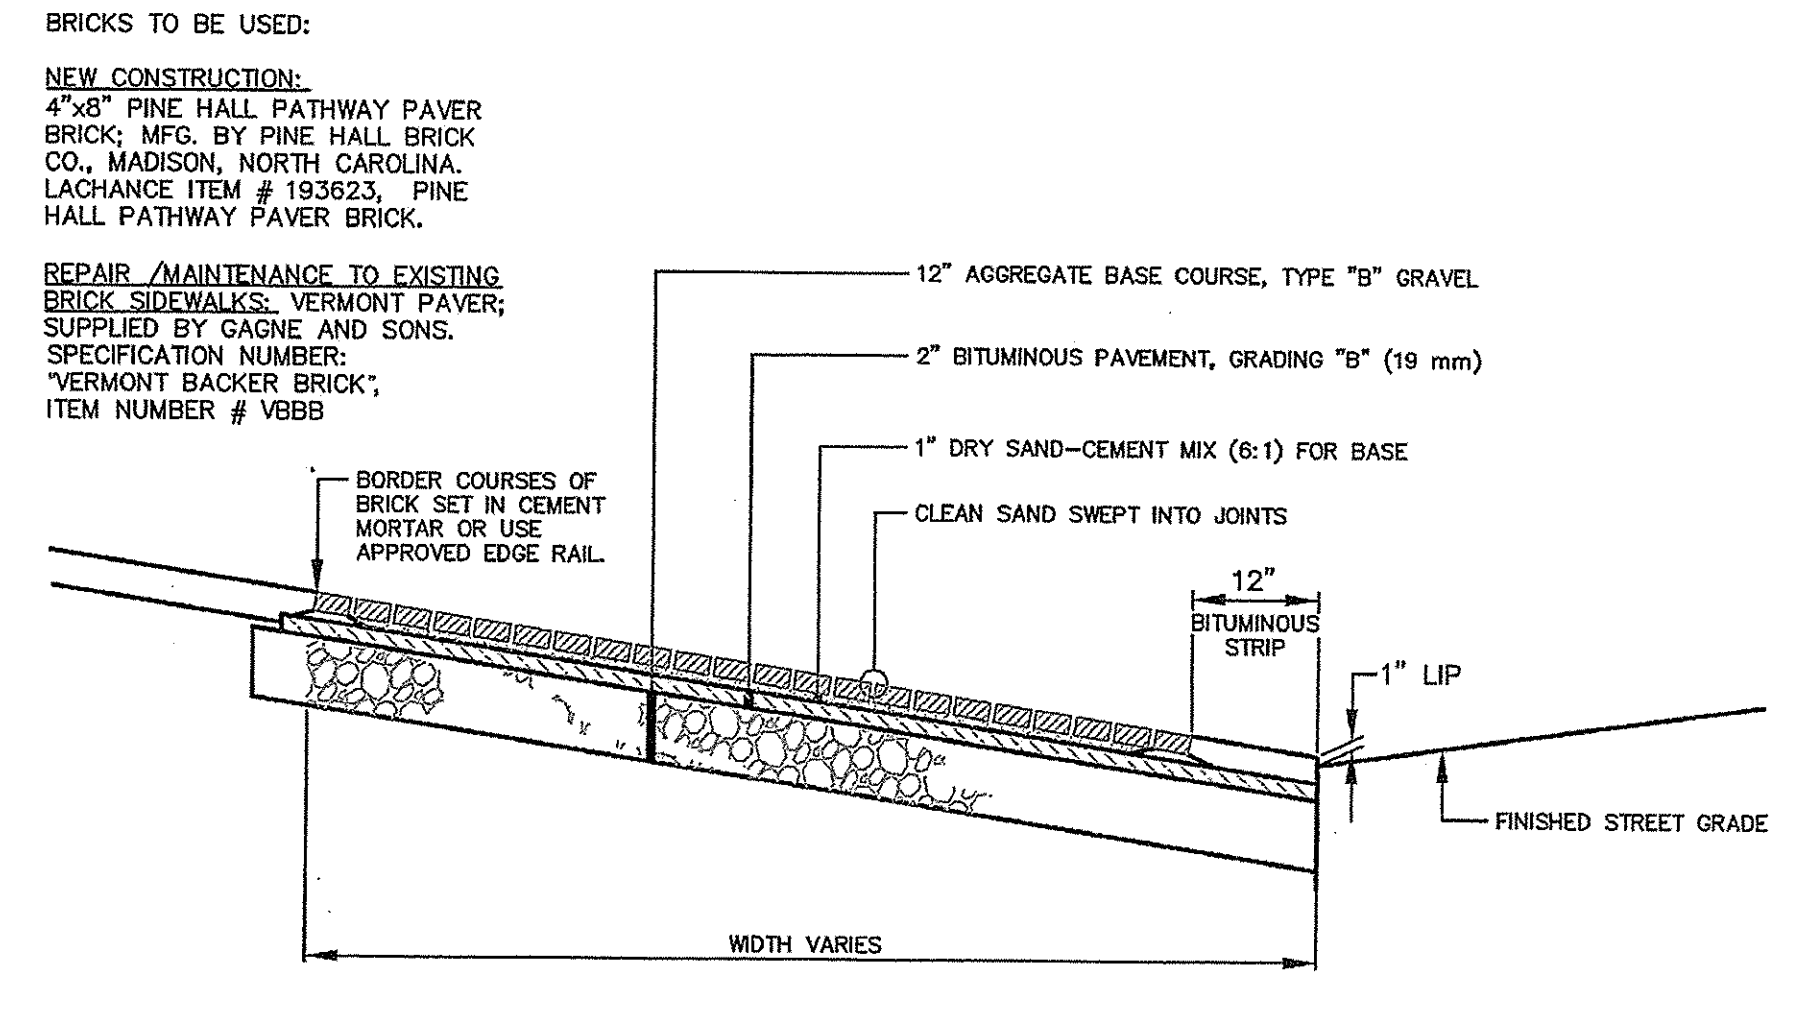

2 BRICK DRIVEWAY APRON WITH BITUMINOUS BASE (I-11)  
NOT TO SCALE

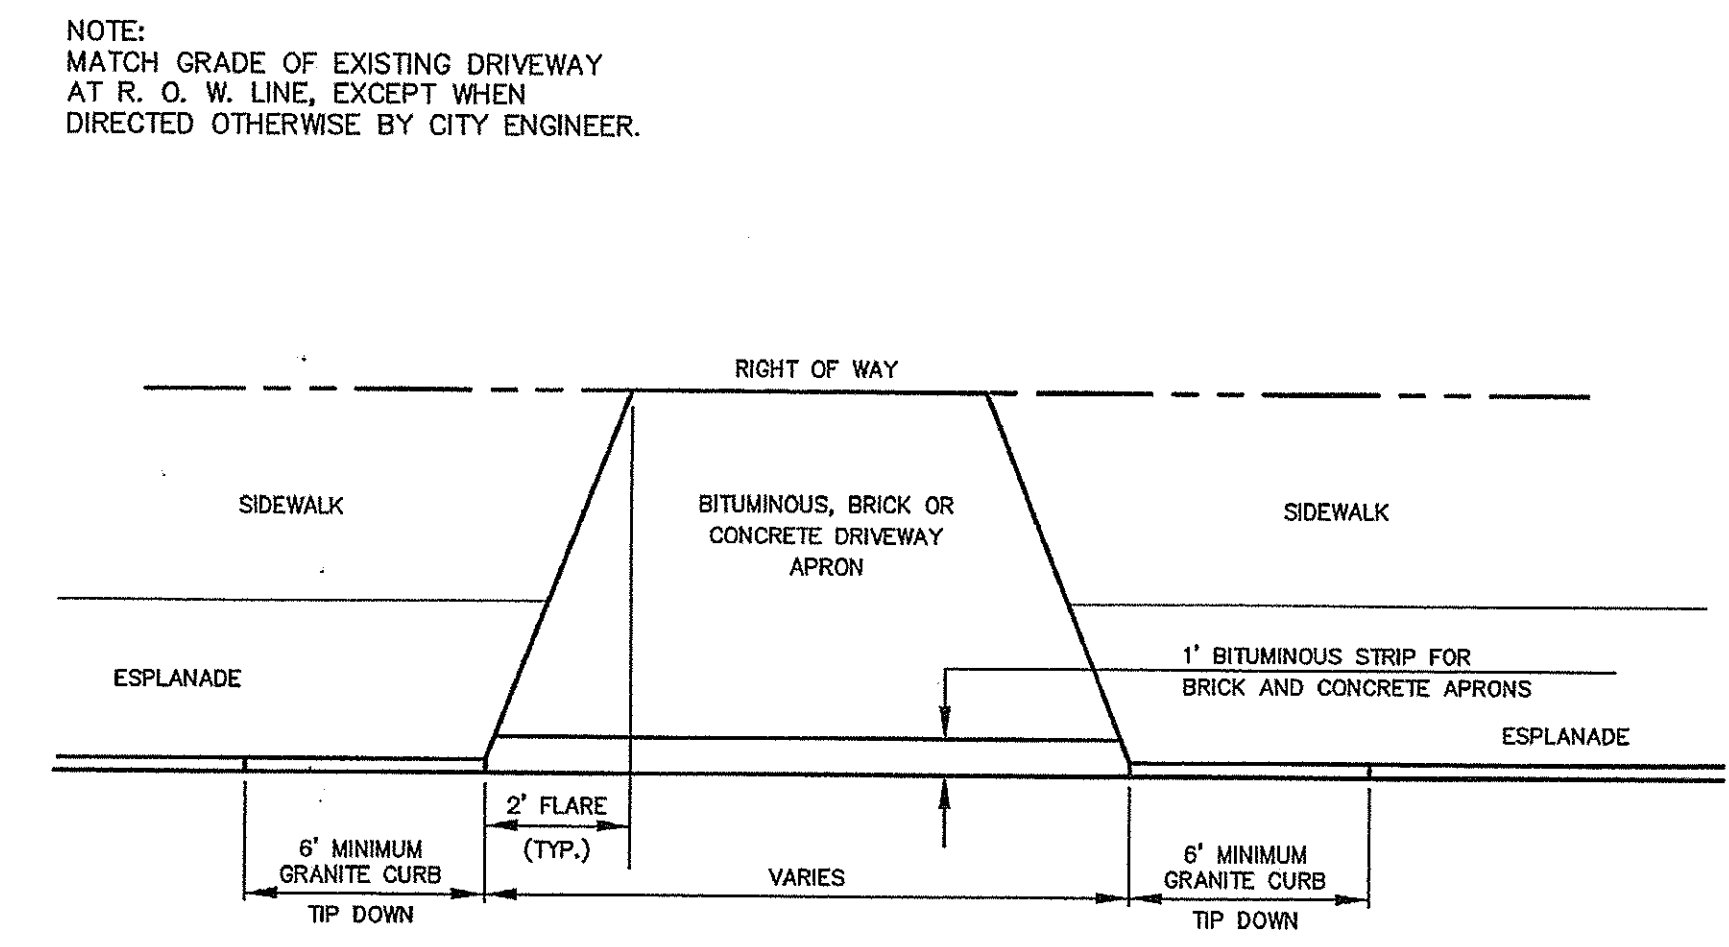


5 DRIVEWAY APRON LAYOUT (I-9)  
NOT TO SCALE

| REV. | DATE    | DESCRIPTION            |
|------|---------|------------------------|
| 2    | 1/13/14 | REV'D PER STAFF REVIEW |
| 1    | 1/2/14  | CHANGED DRAWING NUMBER |

|  |              |
|--|--------------|
| 118 CONDOMINIUMS, LLC<br>118 CONGRESS STREET, PORTLAND ME  |              |
| 118 on MUNJOY HILL<br>118 CONGRESS STREET, PORTLAND, ME    |              |
| PINKHAM & GREER  |              |
| CONSULTING ENGINEERS<br>28 WINNH AVENUE<br>PORTLAND, MAINE |              |
| DETAILS  |              |
| SCALE: AS SHOWN  | DRN BY: JDC  |
| DATE: NOVEMBER 13, 2013                                    | DESG BY: TSG |
| PROJECT: 13143   | CHK BY: TSG  |

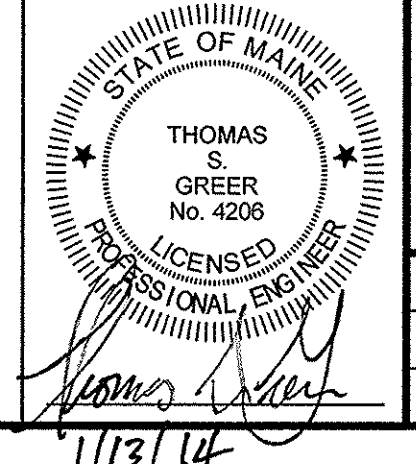

C1.7