

Owner/Applicant
Larry Gross
PO Box 10152
Portland Maine, 04104

Consultant:

Architect:
ARCHETYPE
architects
48 Union Wharf Portland, Maine 04101
(207) 772-6022 Fax (207) 772-4056

Project:
4 Unit Apartment Building
93 St. Lawrence Street
Portland Maine, 04101
CBL: 016 D010001 B&P 17503/310


Revisions:

Date: 21 July, 2015
Scale: as noted
Submission to
Planning Board

A2.00



St. Lawrence Street Context Elevations

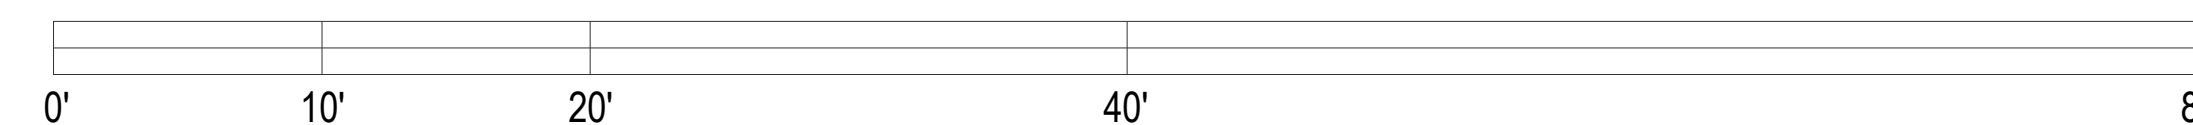

Perspective Views of Proposed Building