



Proposed Stair Detail

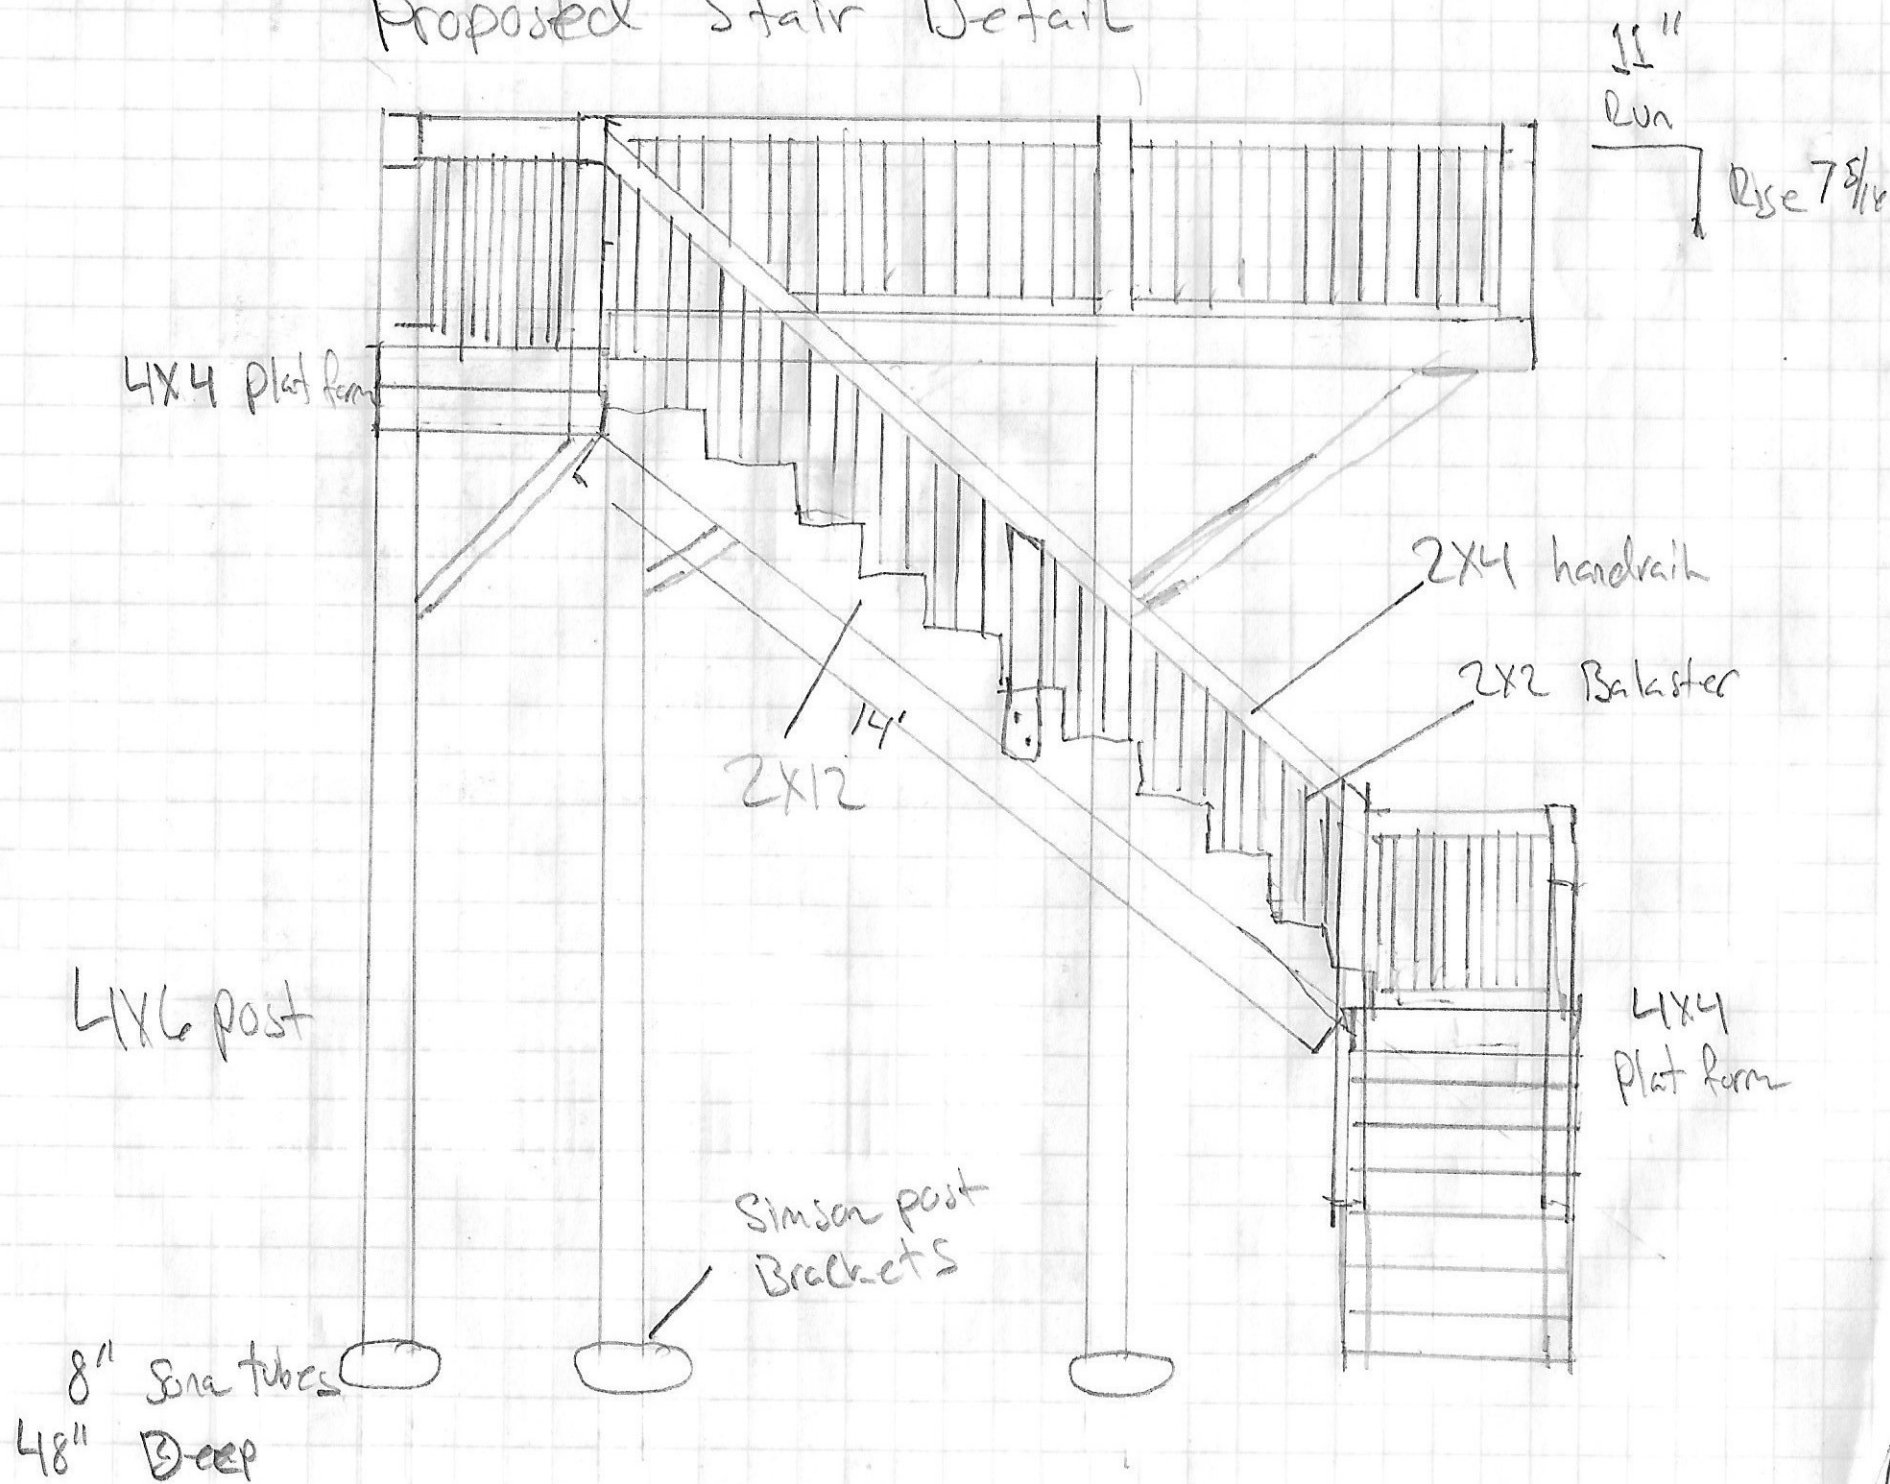

2nd Floor Proposed Framing Plan

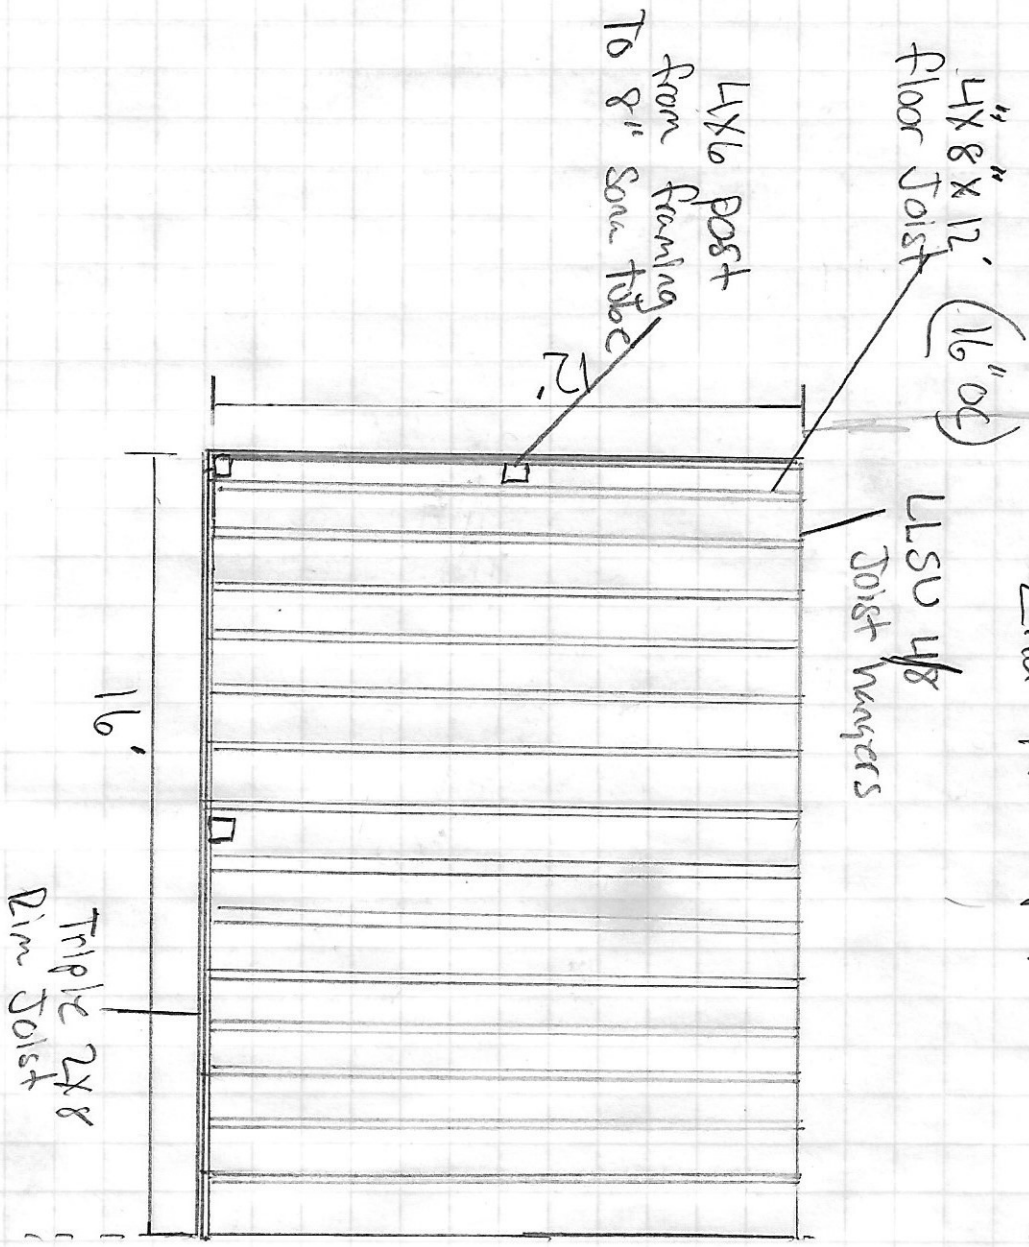

4x8x12 Floor Joist (16" OC)

LXL6 Post from framing To 8" Soma Tube 2"

L2x4 Joist Hangers

16'

Triple 2x8 Rim Joist

Existing Building