


Lot Plan

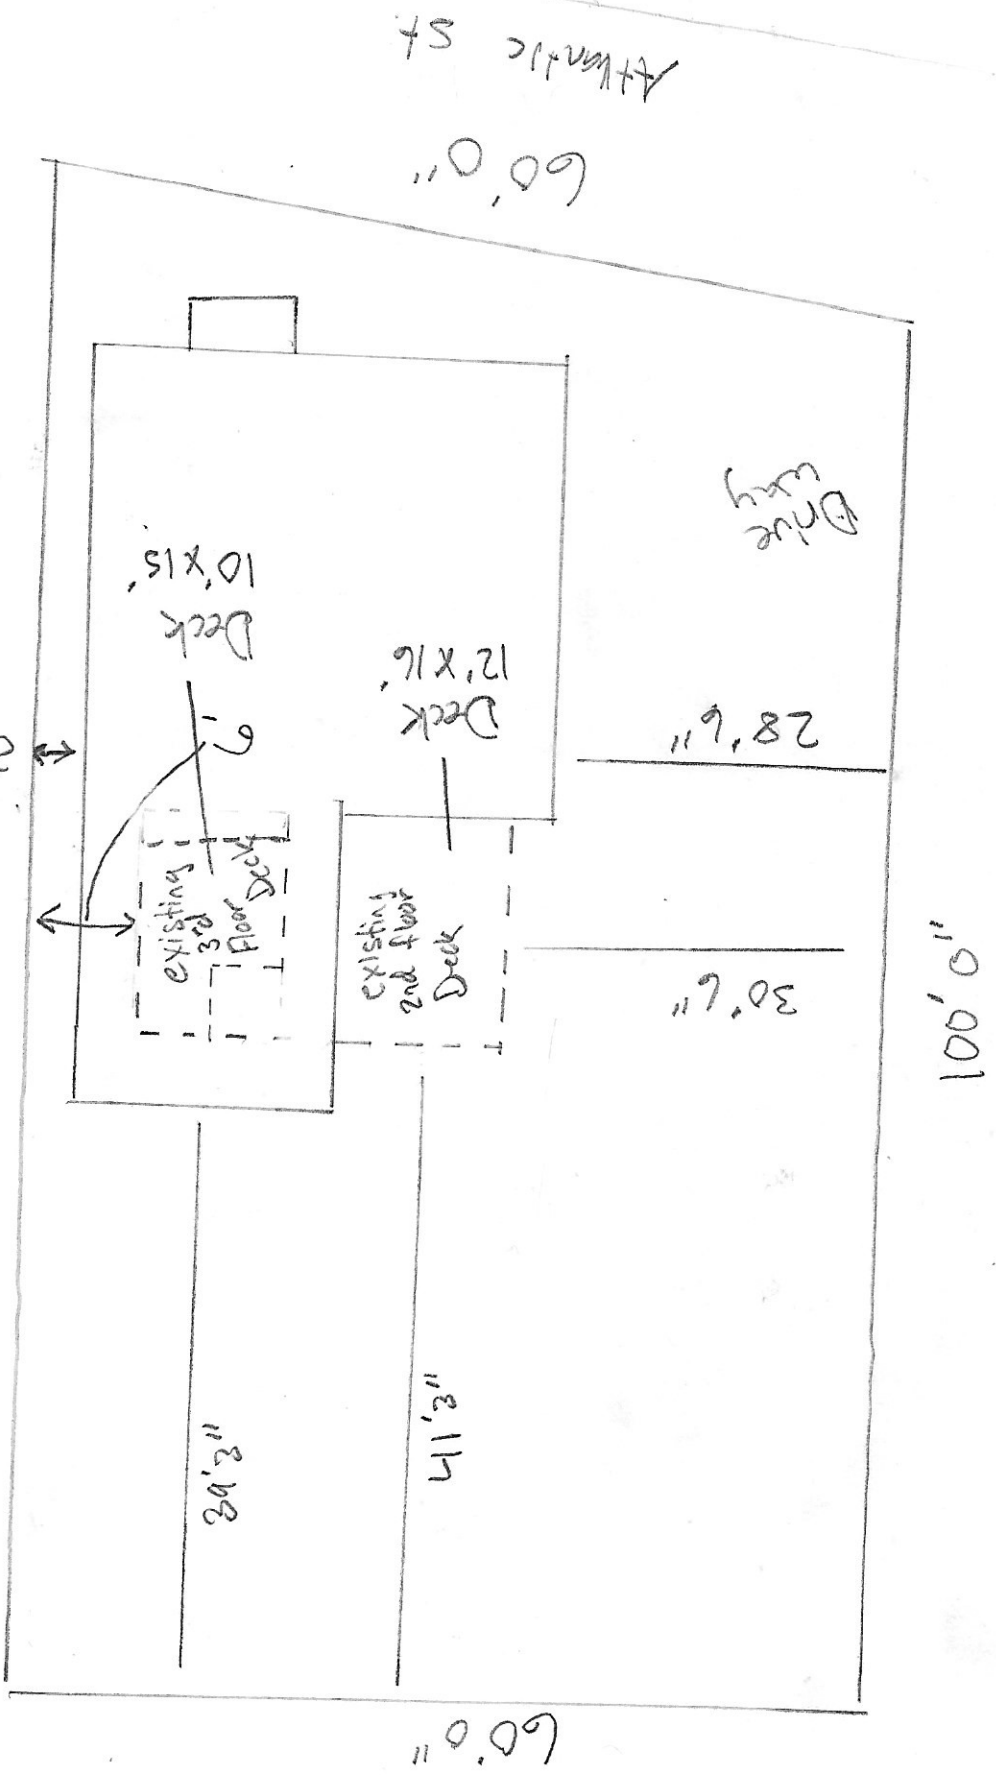

Atlantic St

60' 0"

Driveway

Deck 10' x 15'

Deck 12' x 16'

28' 6"

existing 3rd Floor Deck

existing 2nd floor Deck

30' 6"

108' 11"

100' 0"

39' 3"

41' 3"

60' 0"