


Proposed Stair Detail. (Top View)

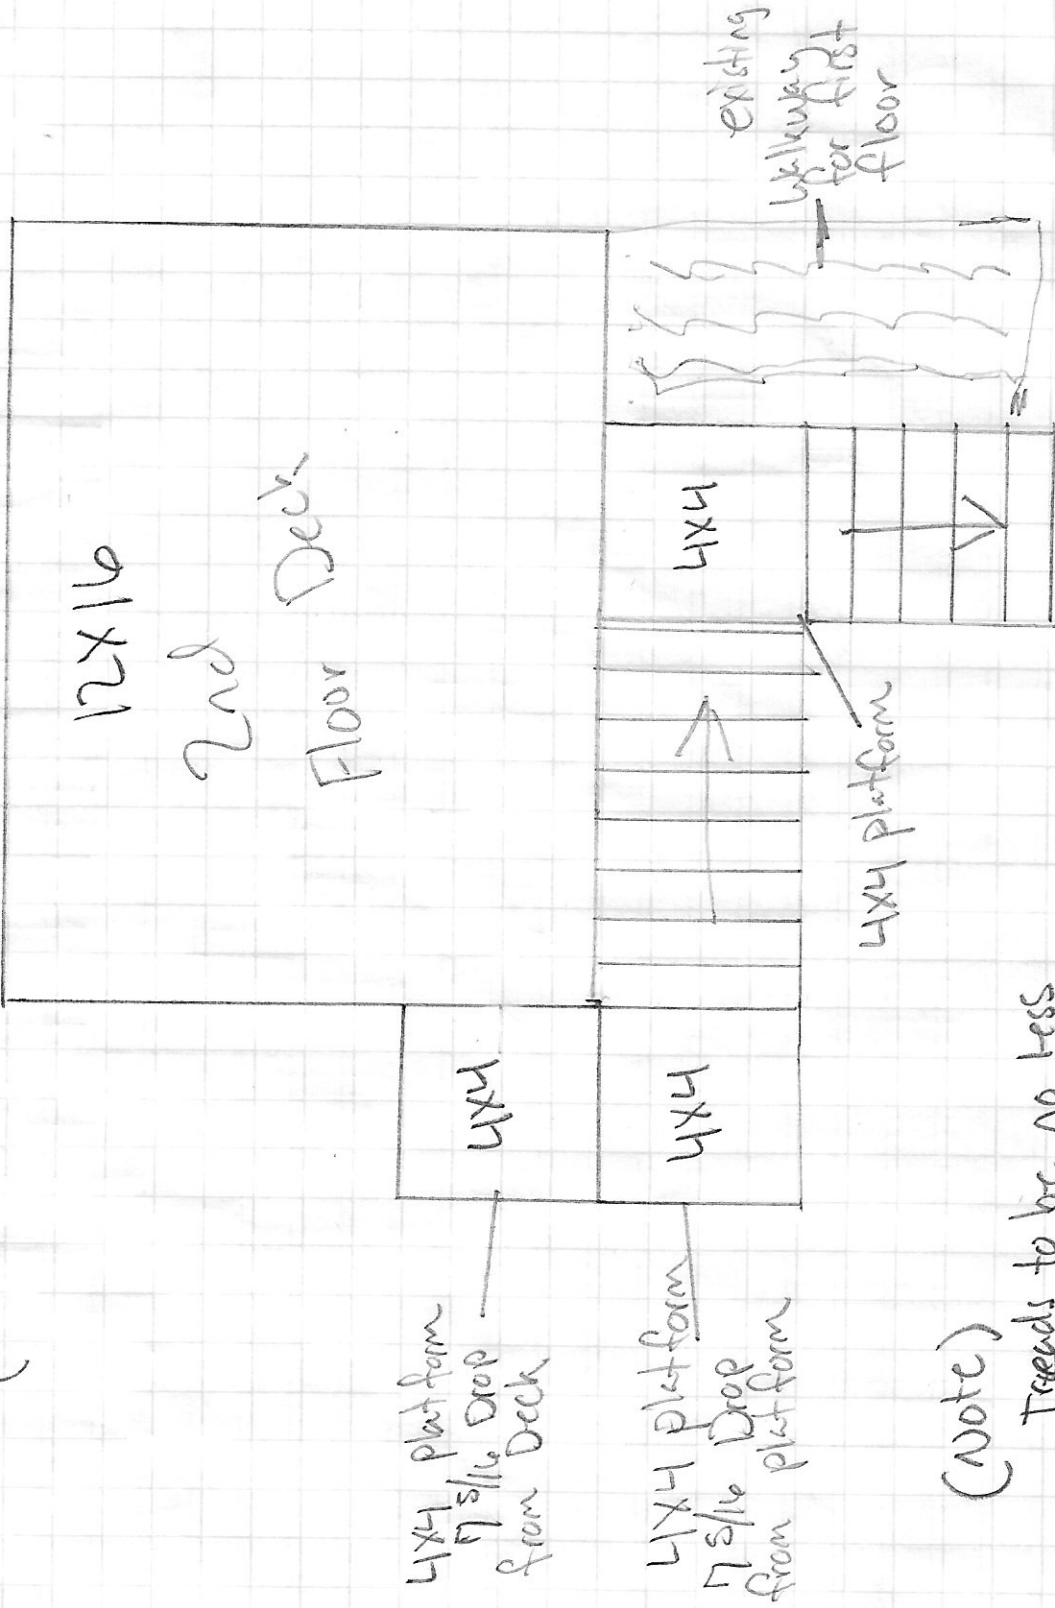

(Note)

Treads to be no less
than 11 1/2" and Risers
no more than 7 5/16"