
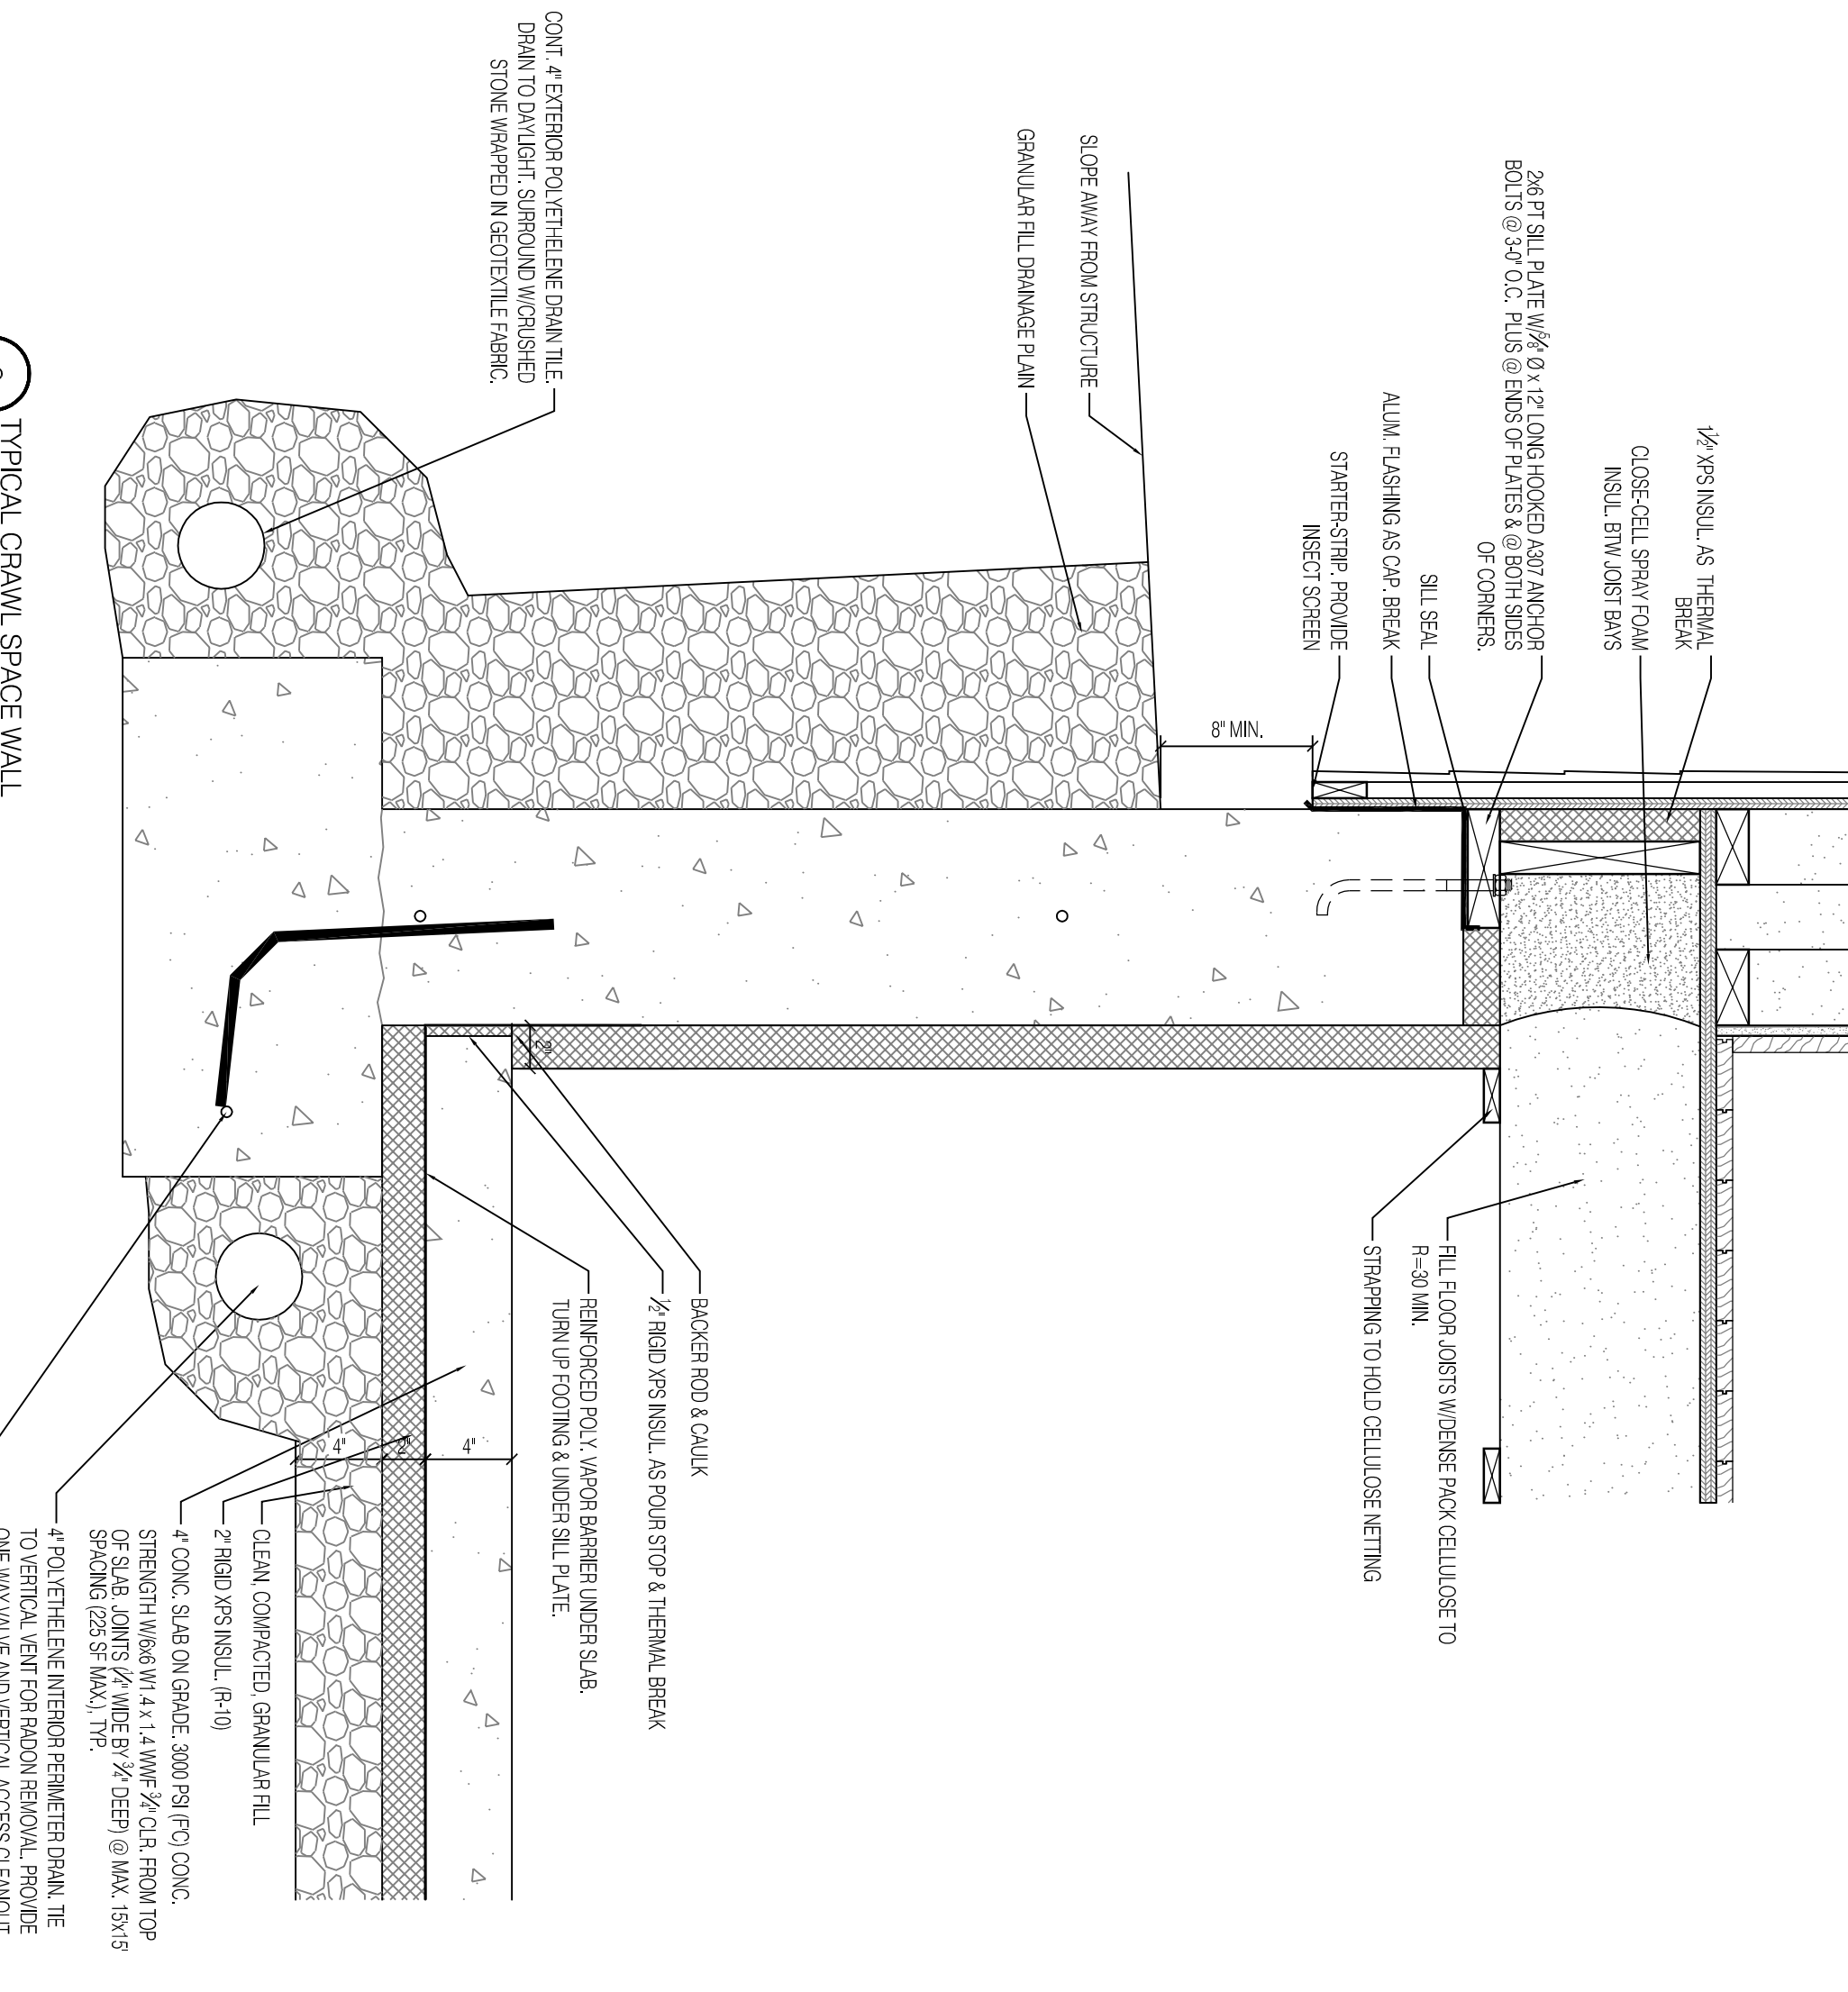
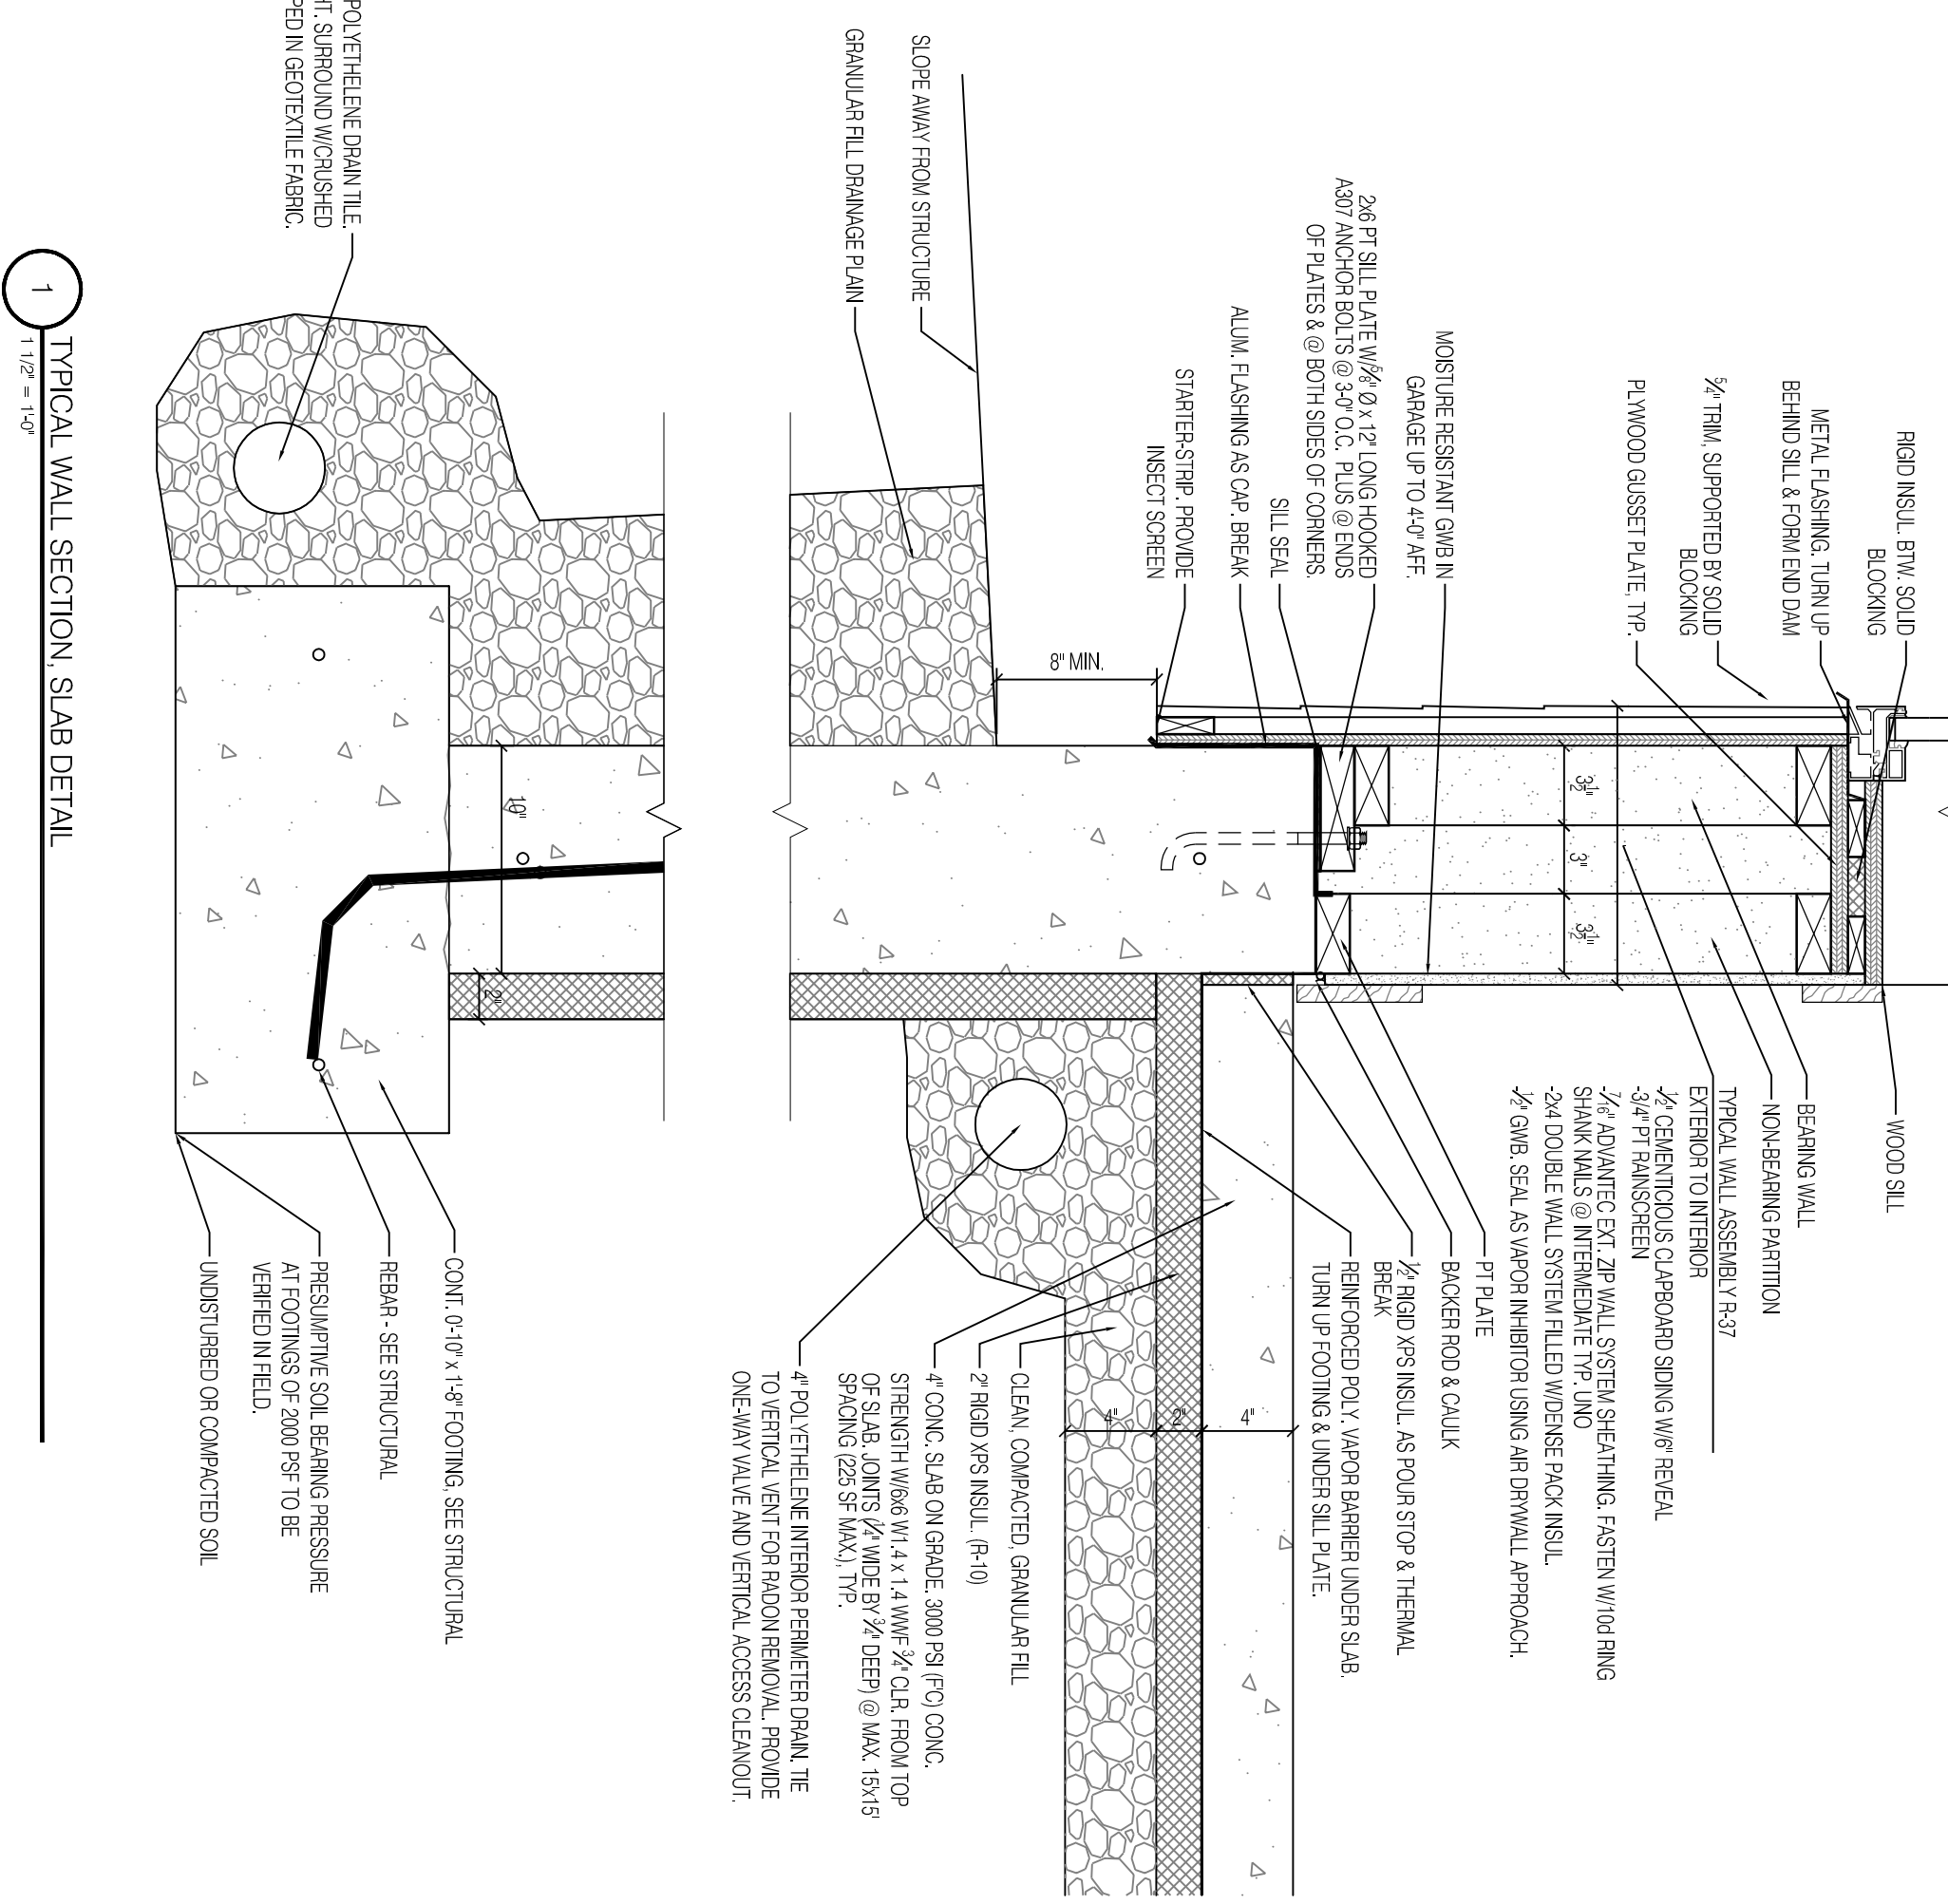


R-VALUES SCHEDULE		
ASSEMBLY	REQUIRED	PROPOSED
FLOOR	49	51.8/63
FLOOR	30	34
CRAWL SPACE	10	10
WALLS	20	37
SLAB	10	10

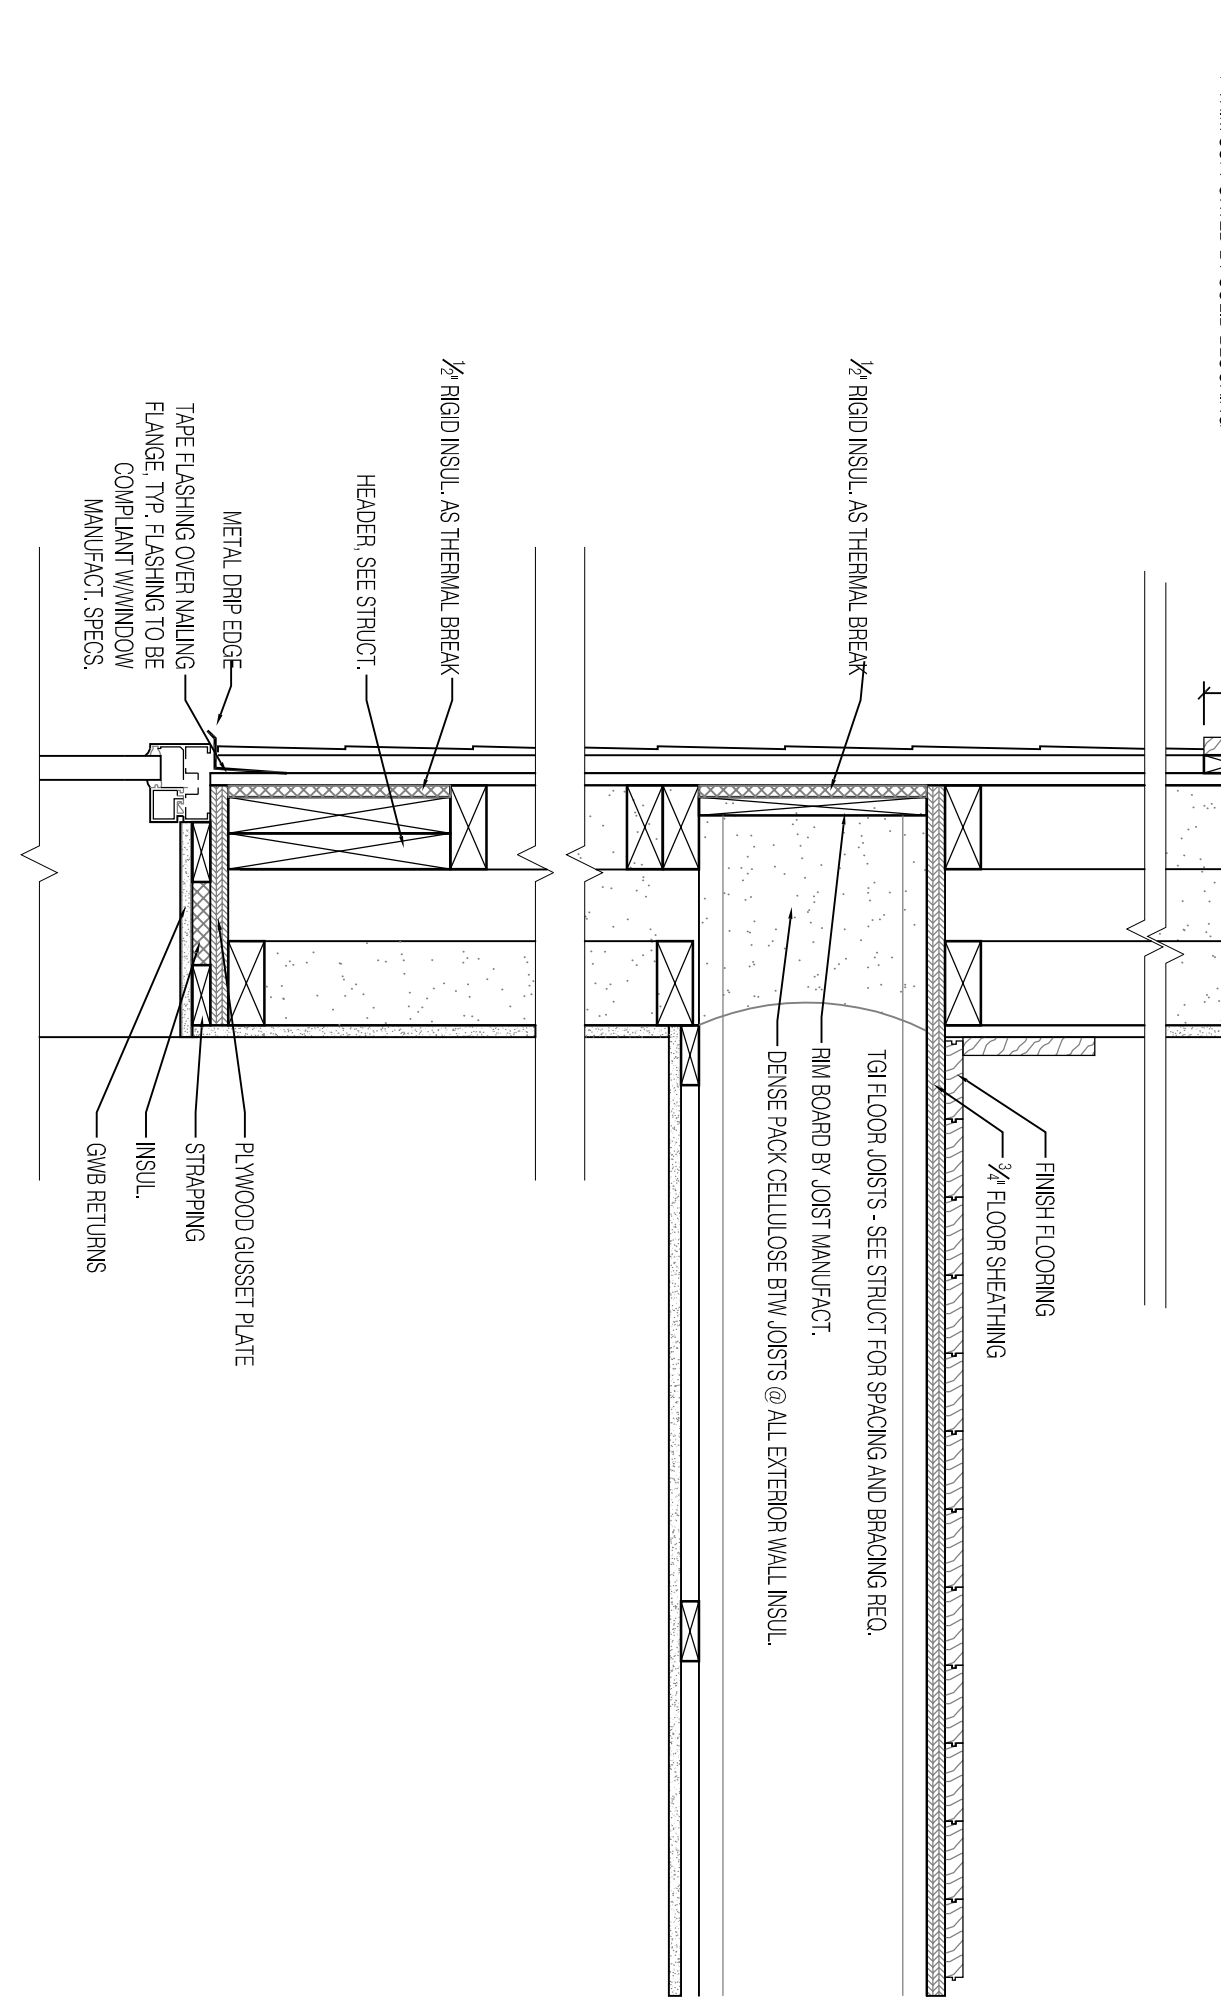

PROSPECT  
**R**  
 DESIGN

56 FORD ST. PORTLAND, ME  
 www.prospectdesign.me  
 T: 207-749-7400

MONUMENT STREET  
 30 MONUMENT ST  
 PORTLAND, ME

SECTION DETAILS

PERMIT SET

SHEET TITLE

REVISION

DATE: October 17, 2014

DESIGNER: BB

A-302