


EXPANSION AREA	879.9 SQ. FT.
NEW FOOTPRINT	43.8
FIRST FLOOR PORCH	33.48
NET FLOOR EXPANSION	27.72
2ND FLOOR EXPANSION	20.1
TOTAL	987.24 SQ. FT.

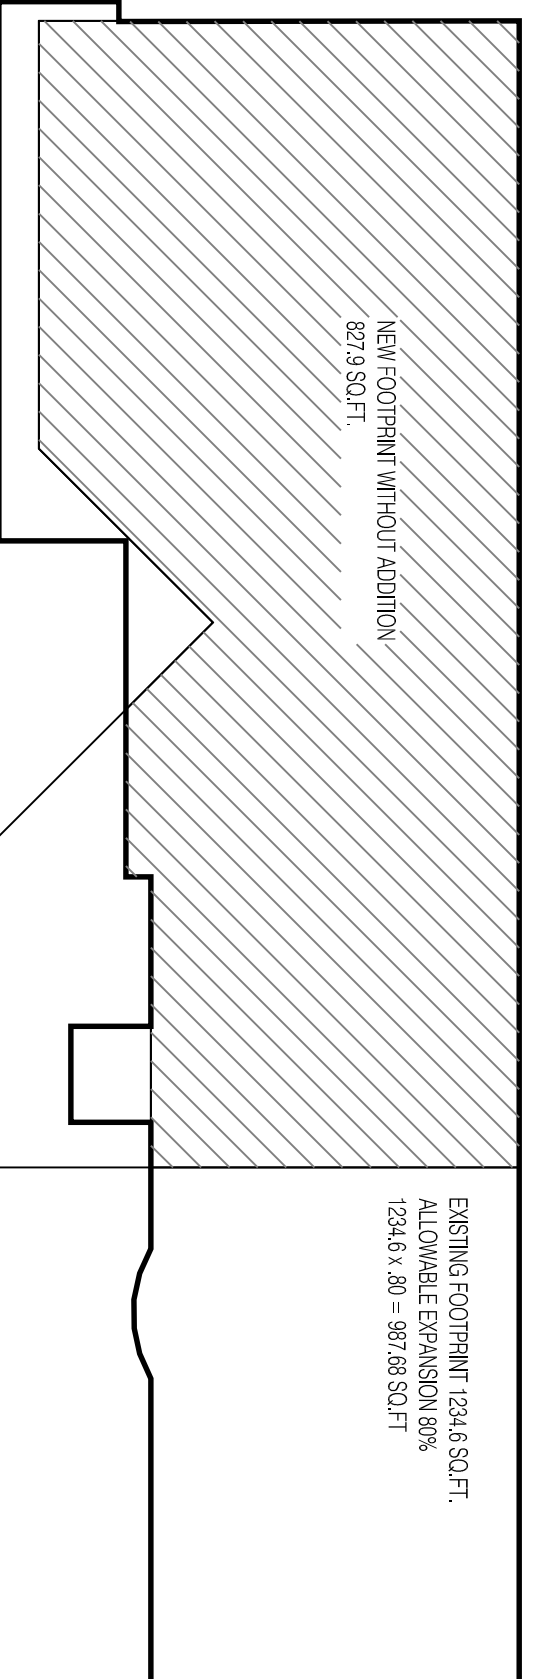

EXISTING STRUCTURE

PERMIT SET

PROSPECT
Rd
 DESIGN
 58 FORD ST. PORTLAND, ME
 www.prospectdesign.me
 T: 207-749-7400

MONUMENT STREET
 30 MONUMENT ST
 PORTLAND, ME

DATE: October 30, 2014

A-100