




PROSPECT
RD
 DESIGN
 54 FORD ST. PORTLAND, ME
 www.prospectdesign.me
 T: 207-749-7400

MONUMENT STREET
 30 MONUMNET STREET
 PORTLAND, ME

CONSTRUCTION SET

BASEMENT PLAN

A-103

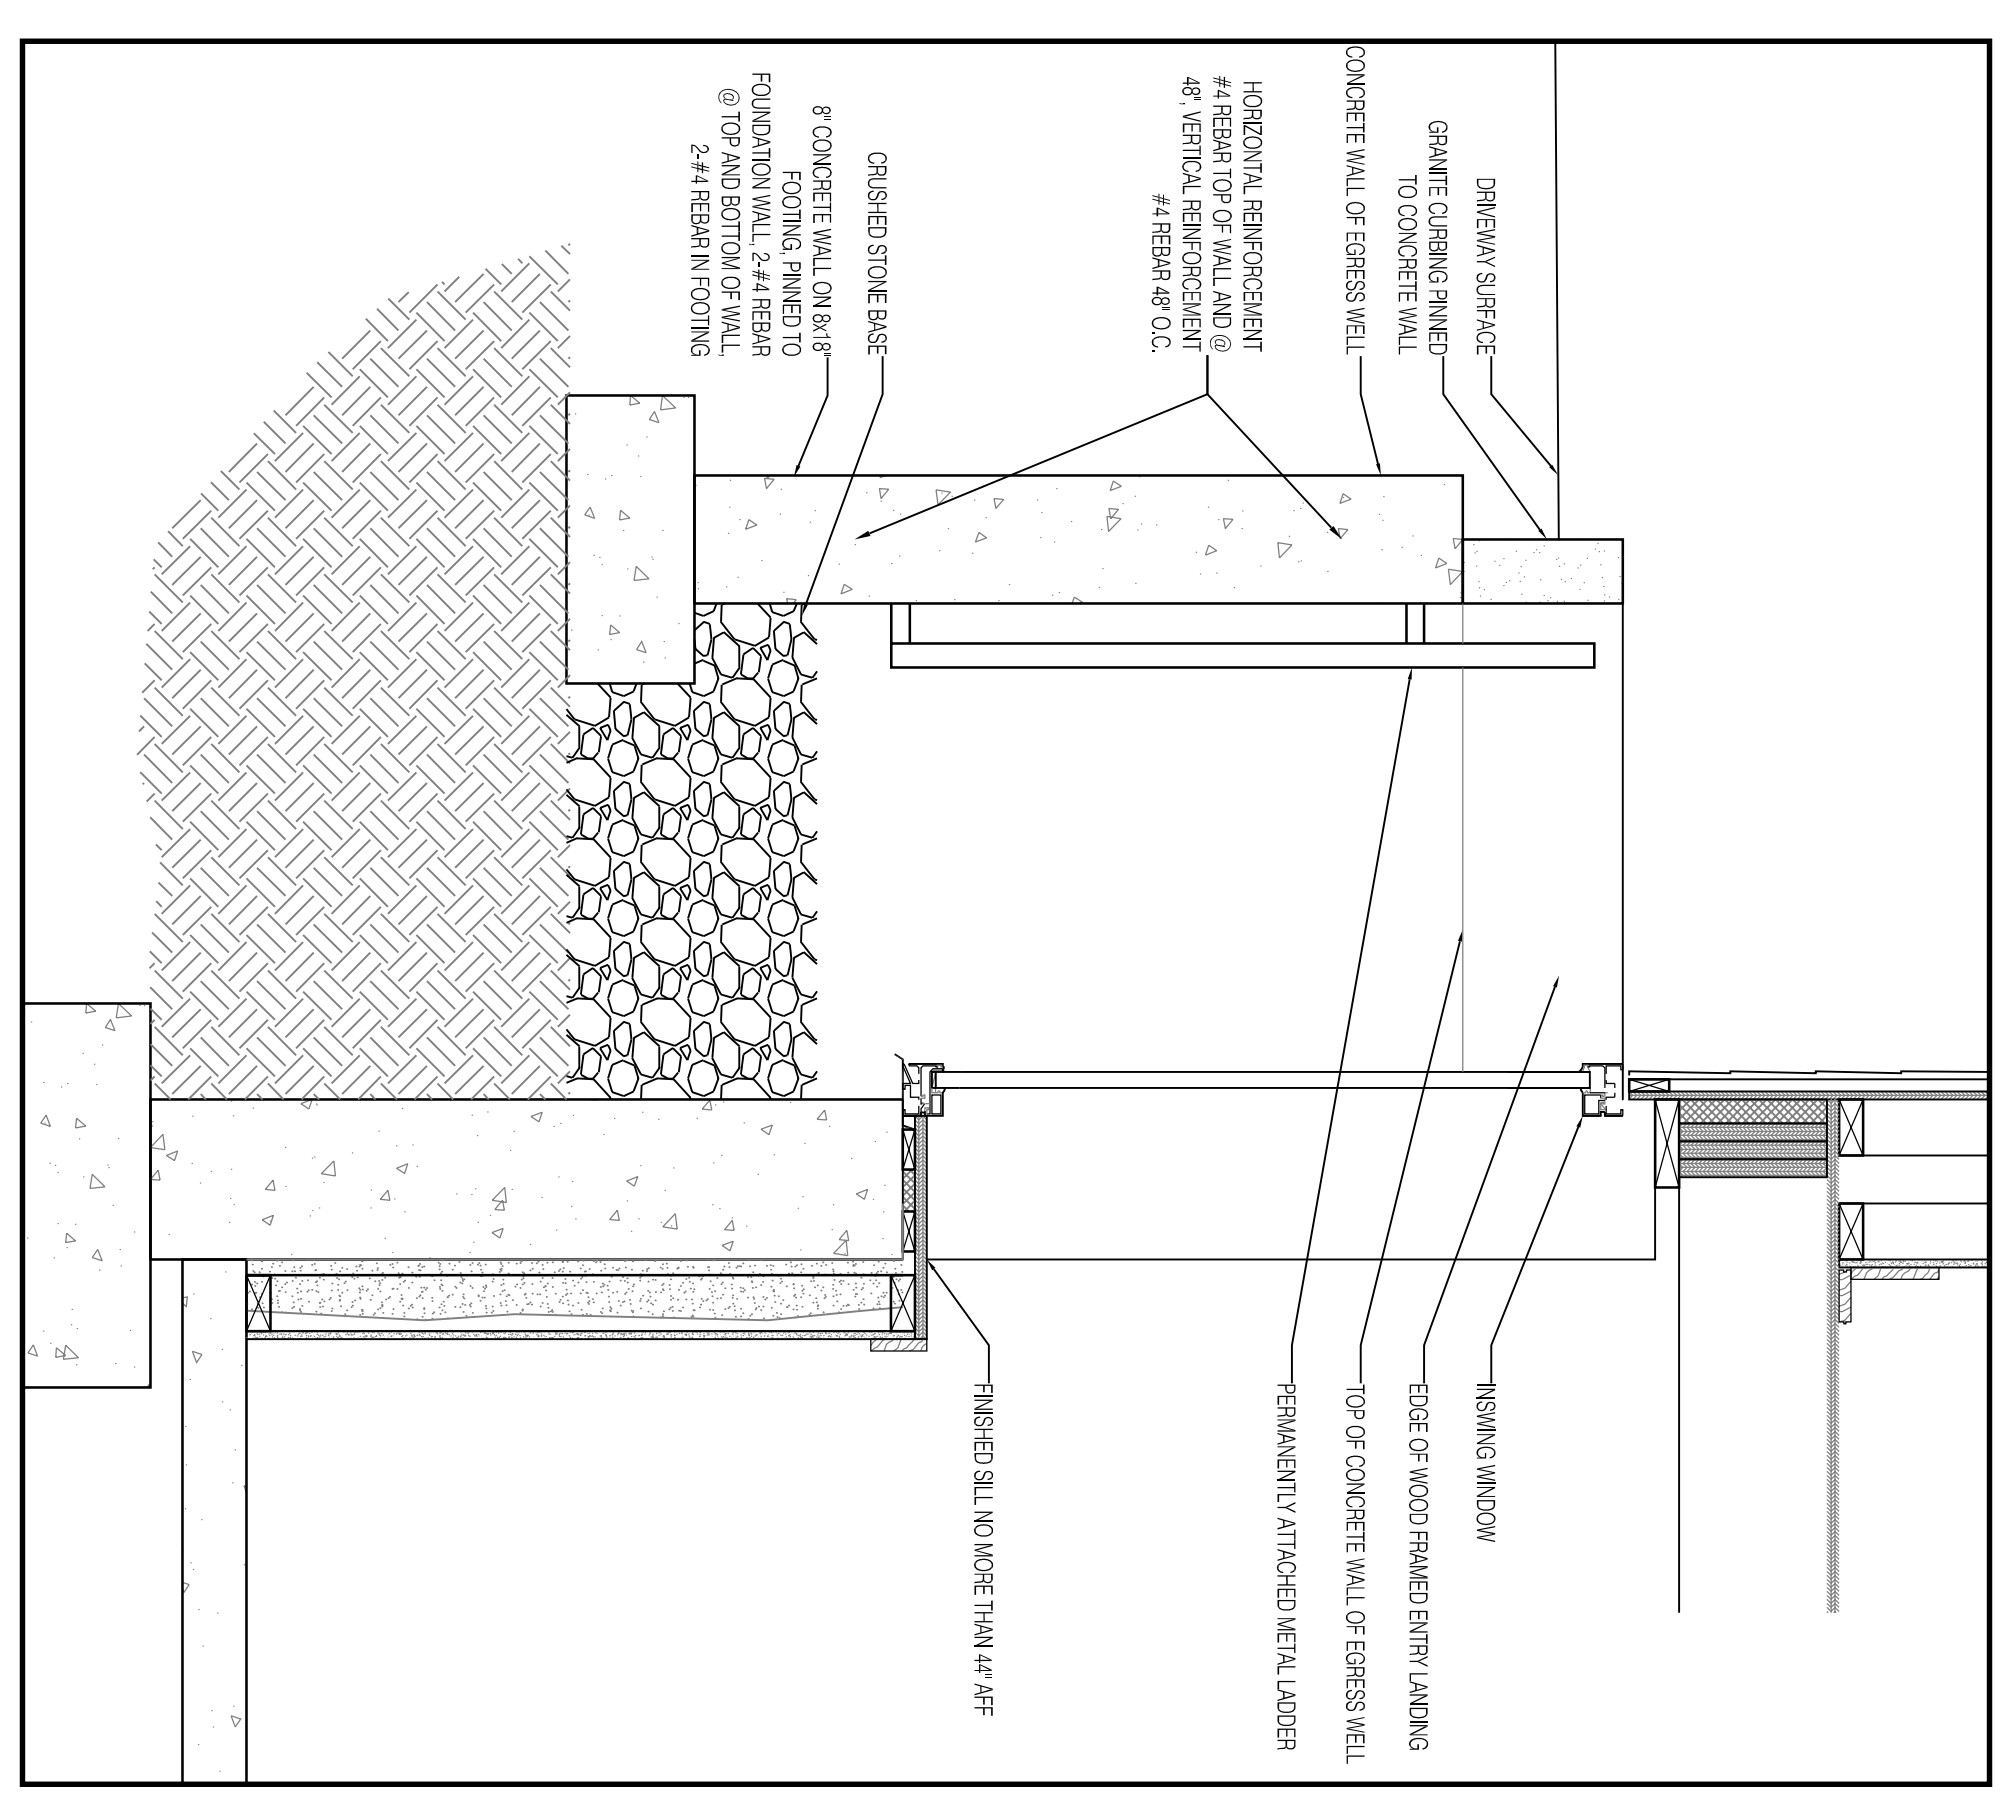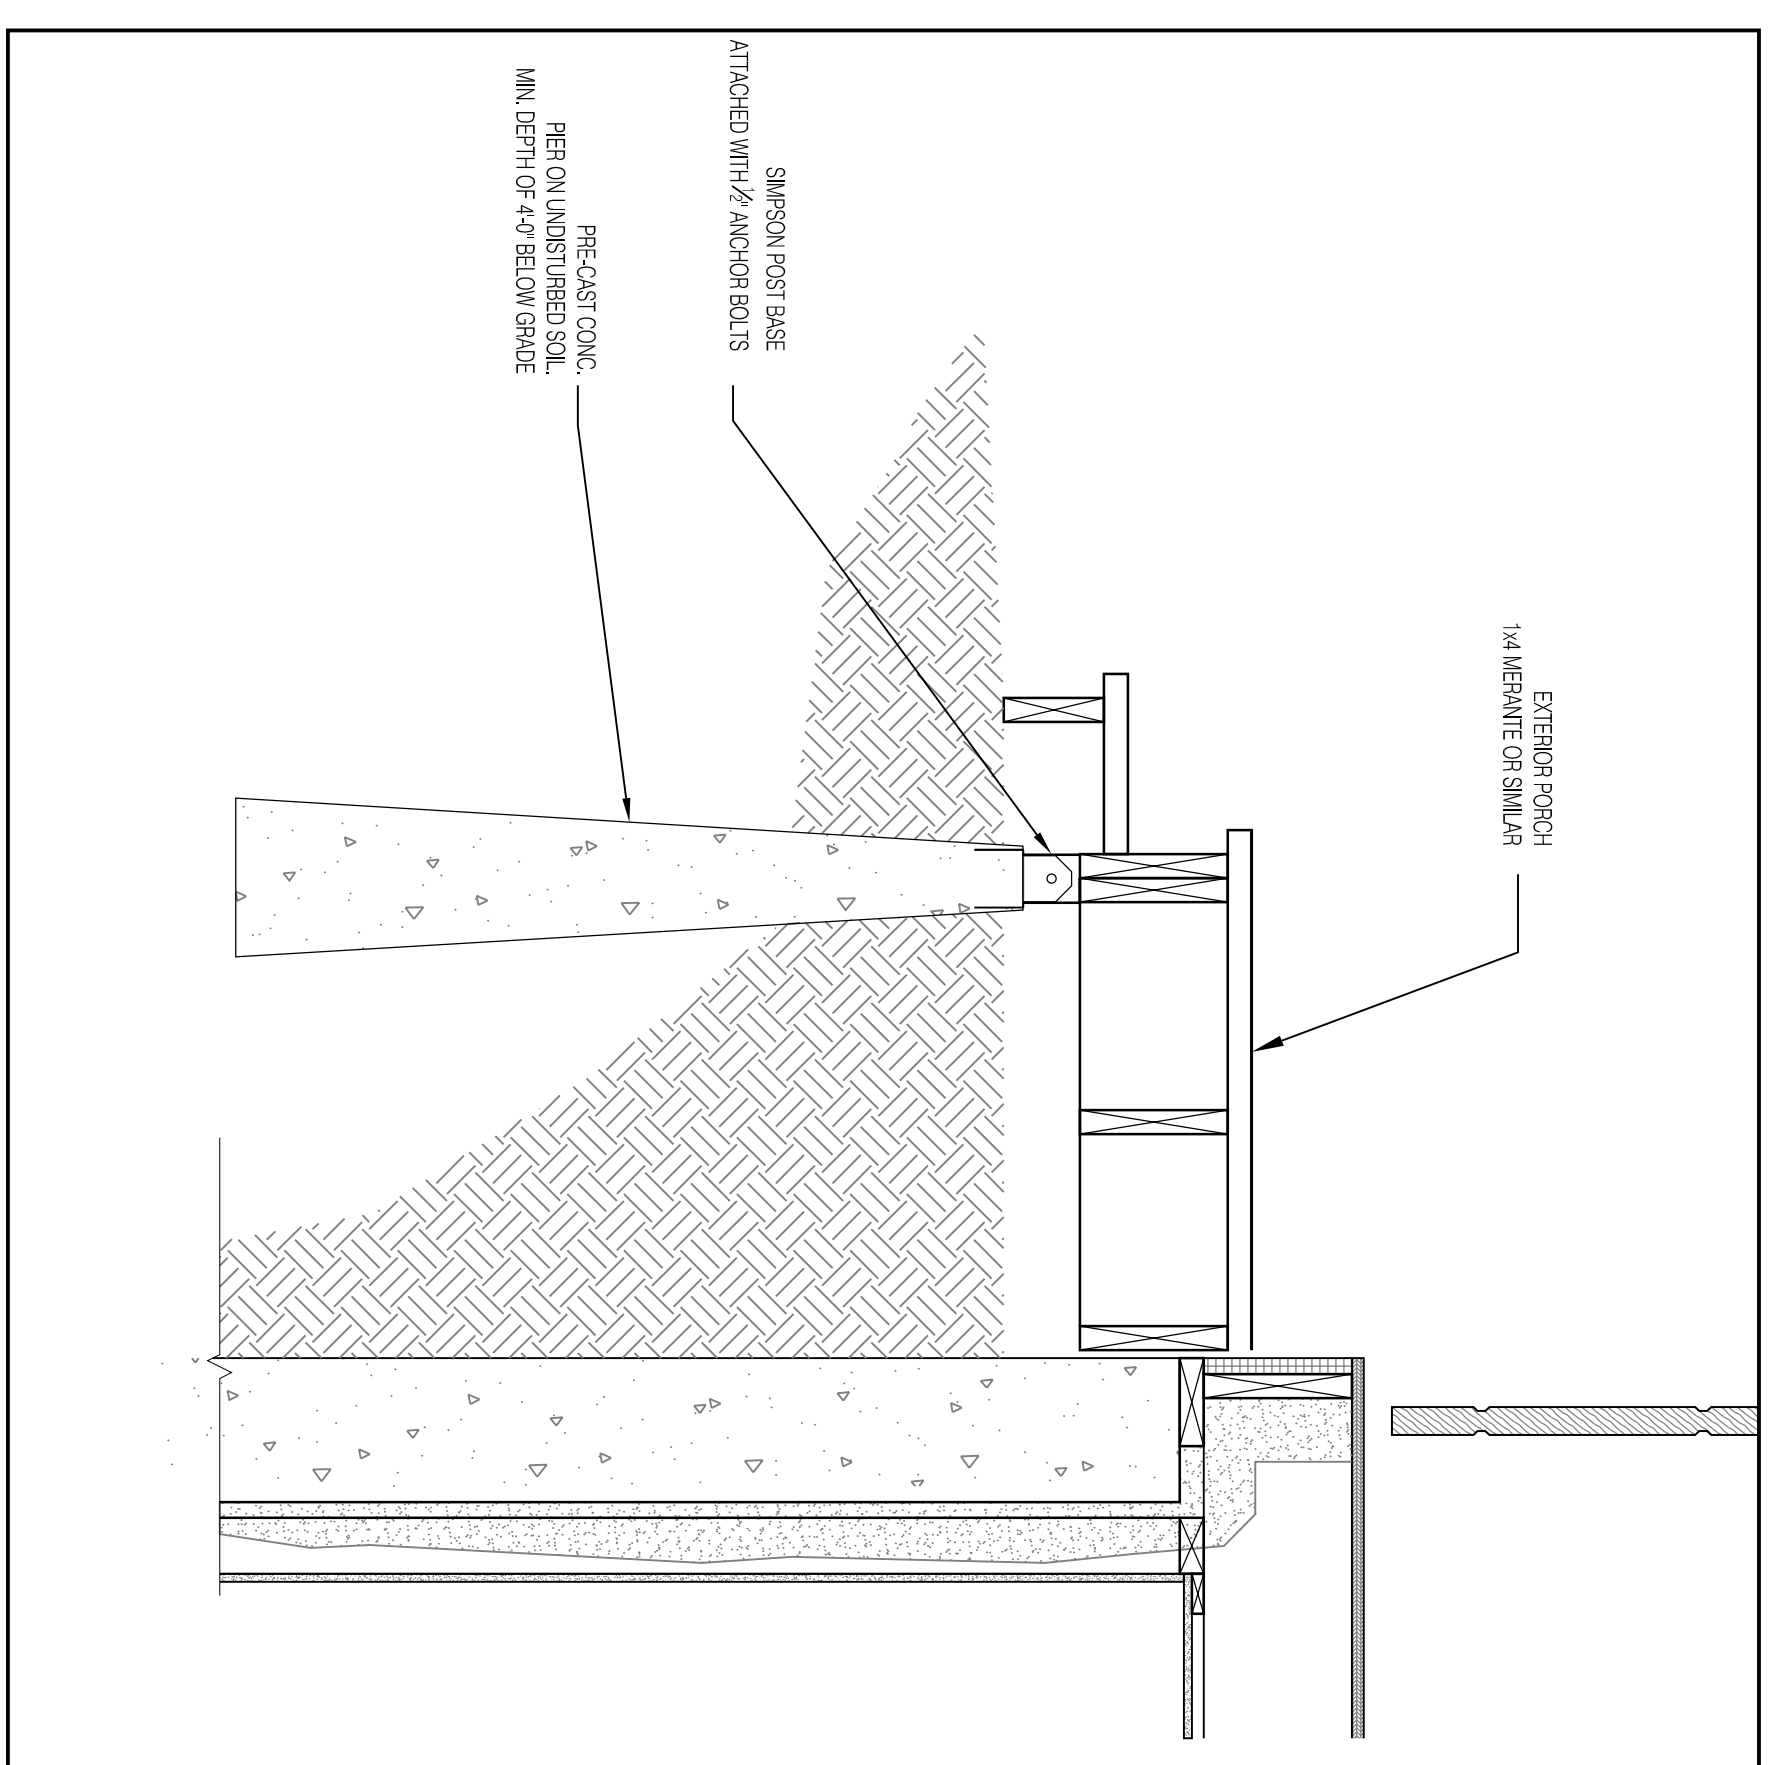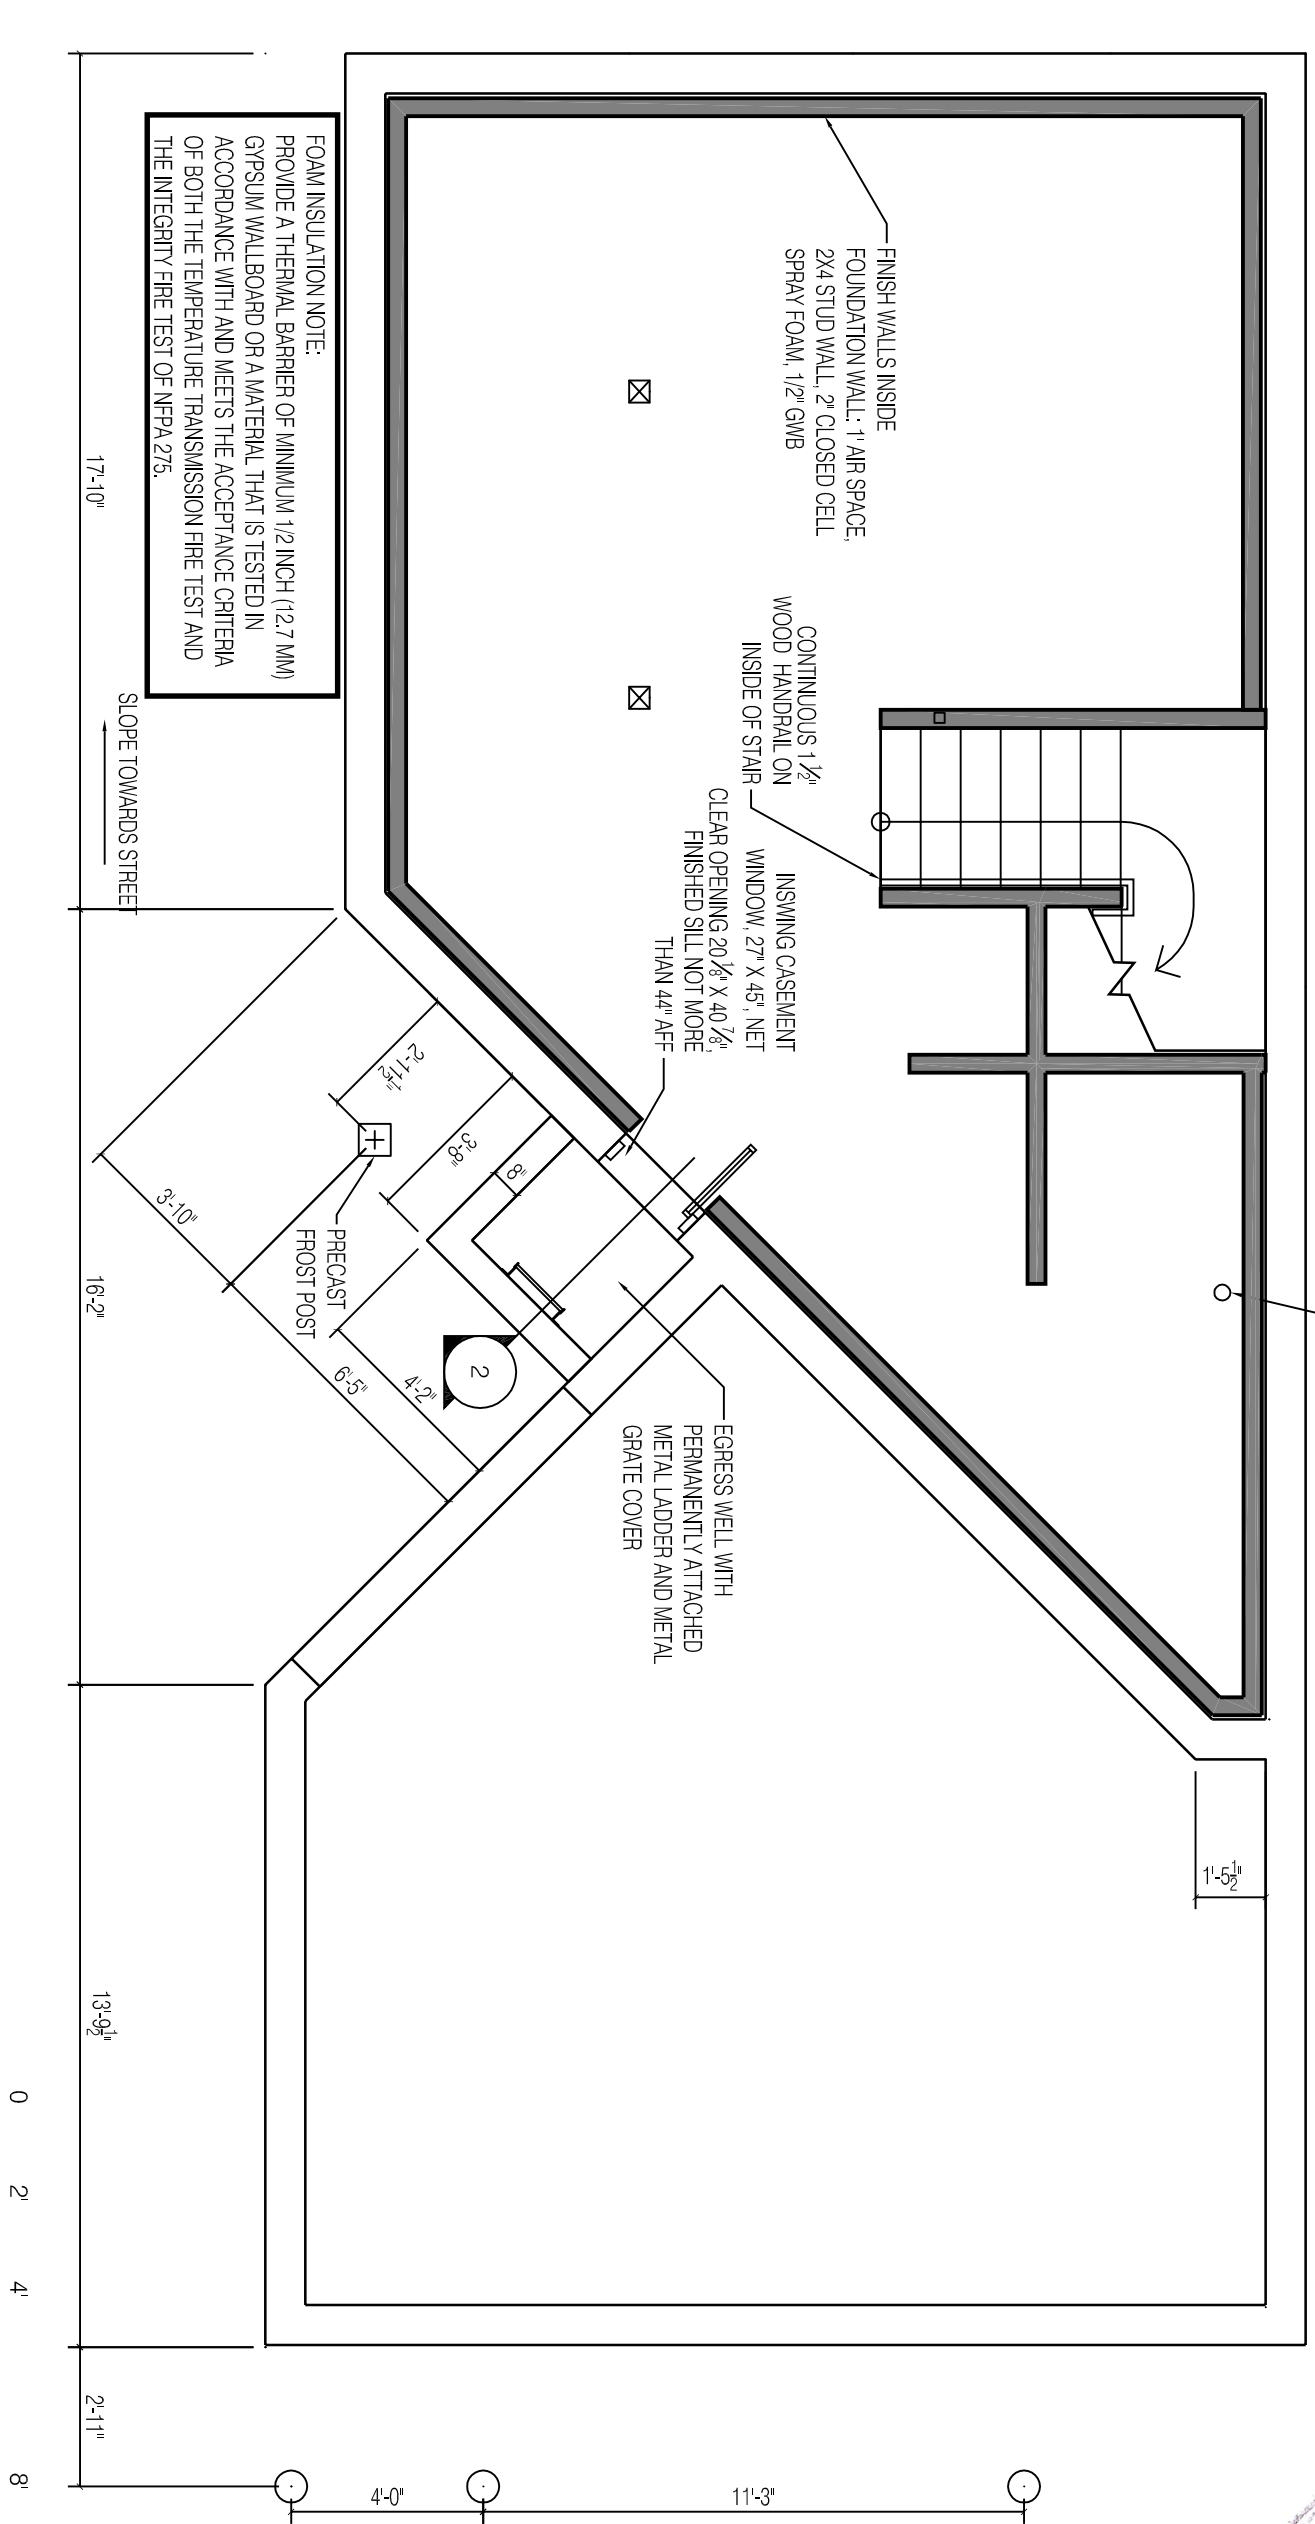

1 ENTRY FRAMING

2 EGRESS WELL DETAIL

SHEET TITLE	BASEMENT PLAN
REVISION	
DESIGNER	
CHECKER	
DATE: MARCH 2015	