


Knee wall

(Front view)

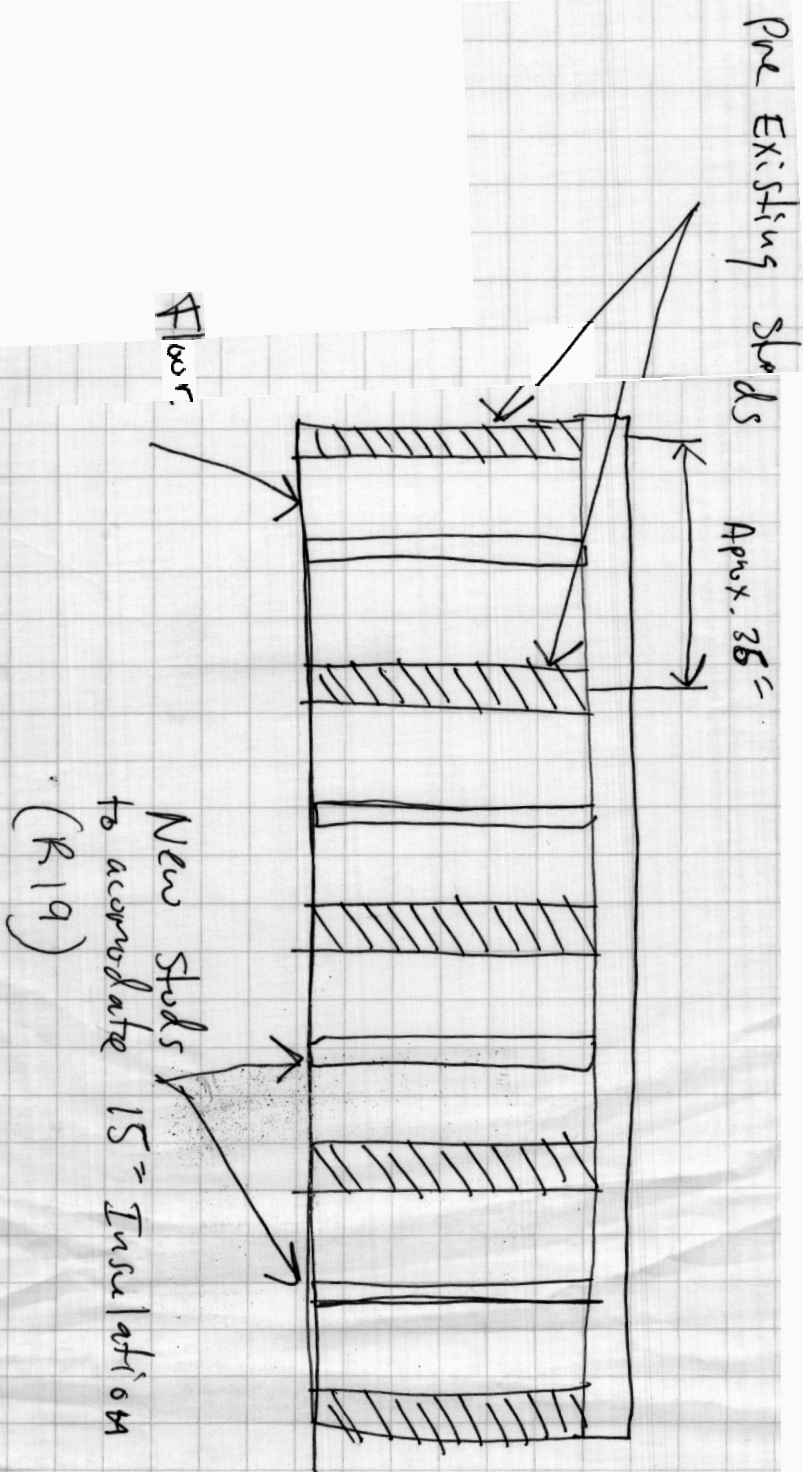

All new framing used as per
plans. Strapping used in new
insulation.