



DECK PLAN

1/4" = 1'-0"

N

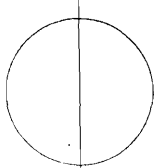

PROPOSED NORTH ELEVATION  
1/4" = 1'-0"

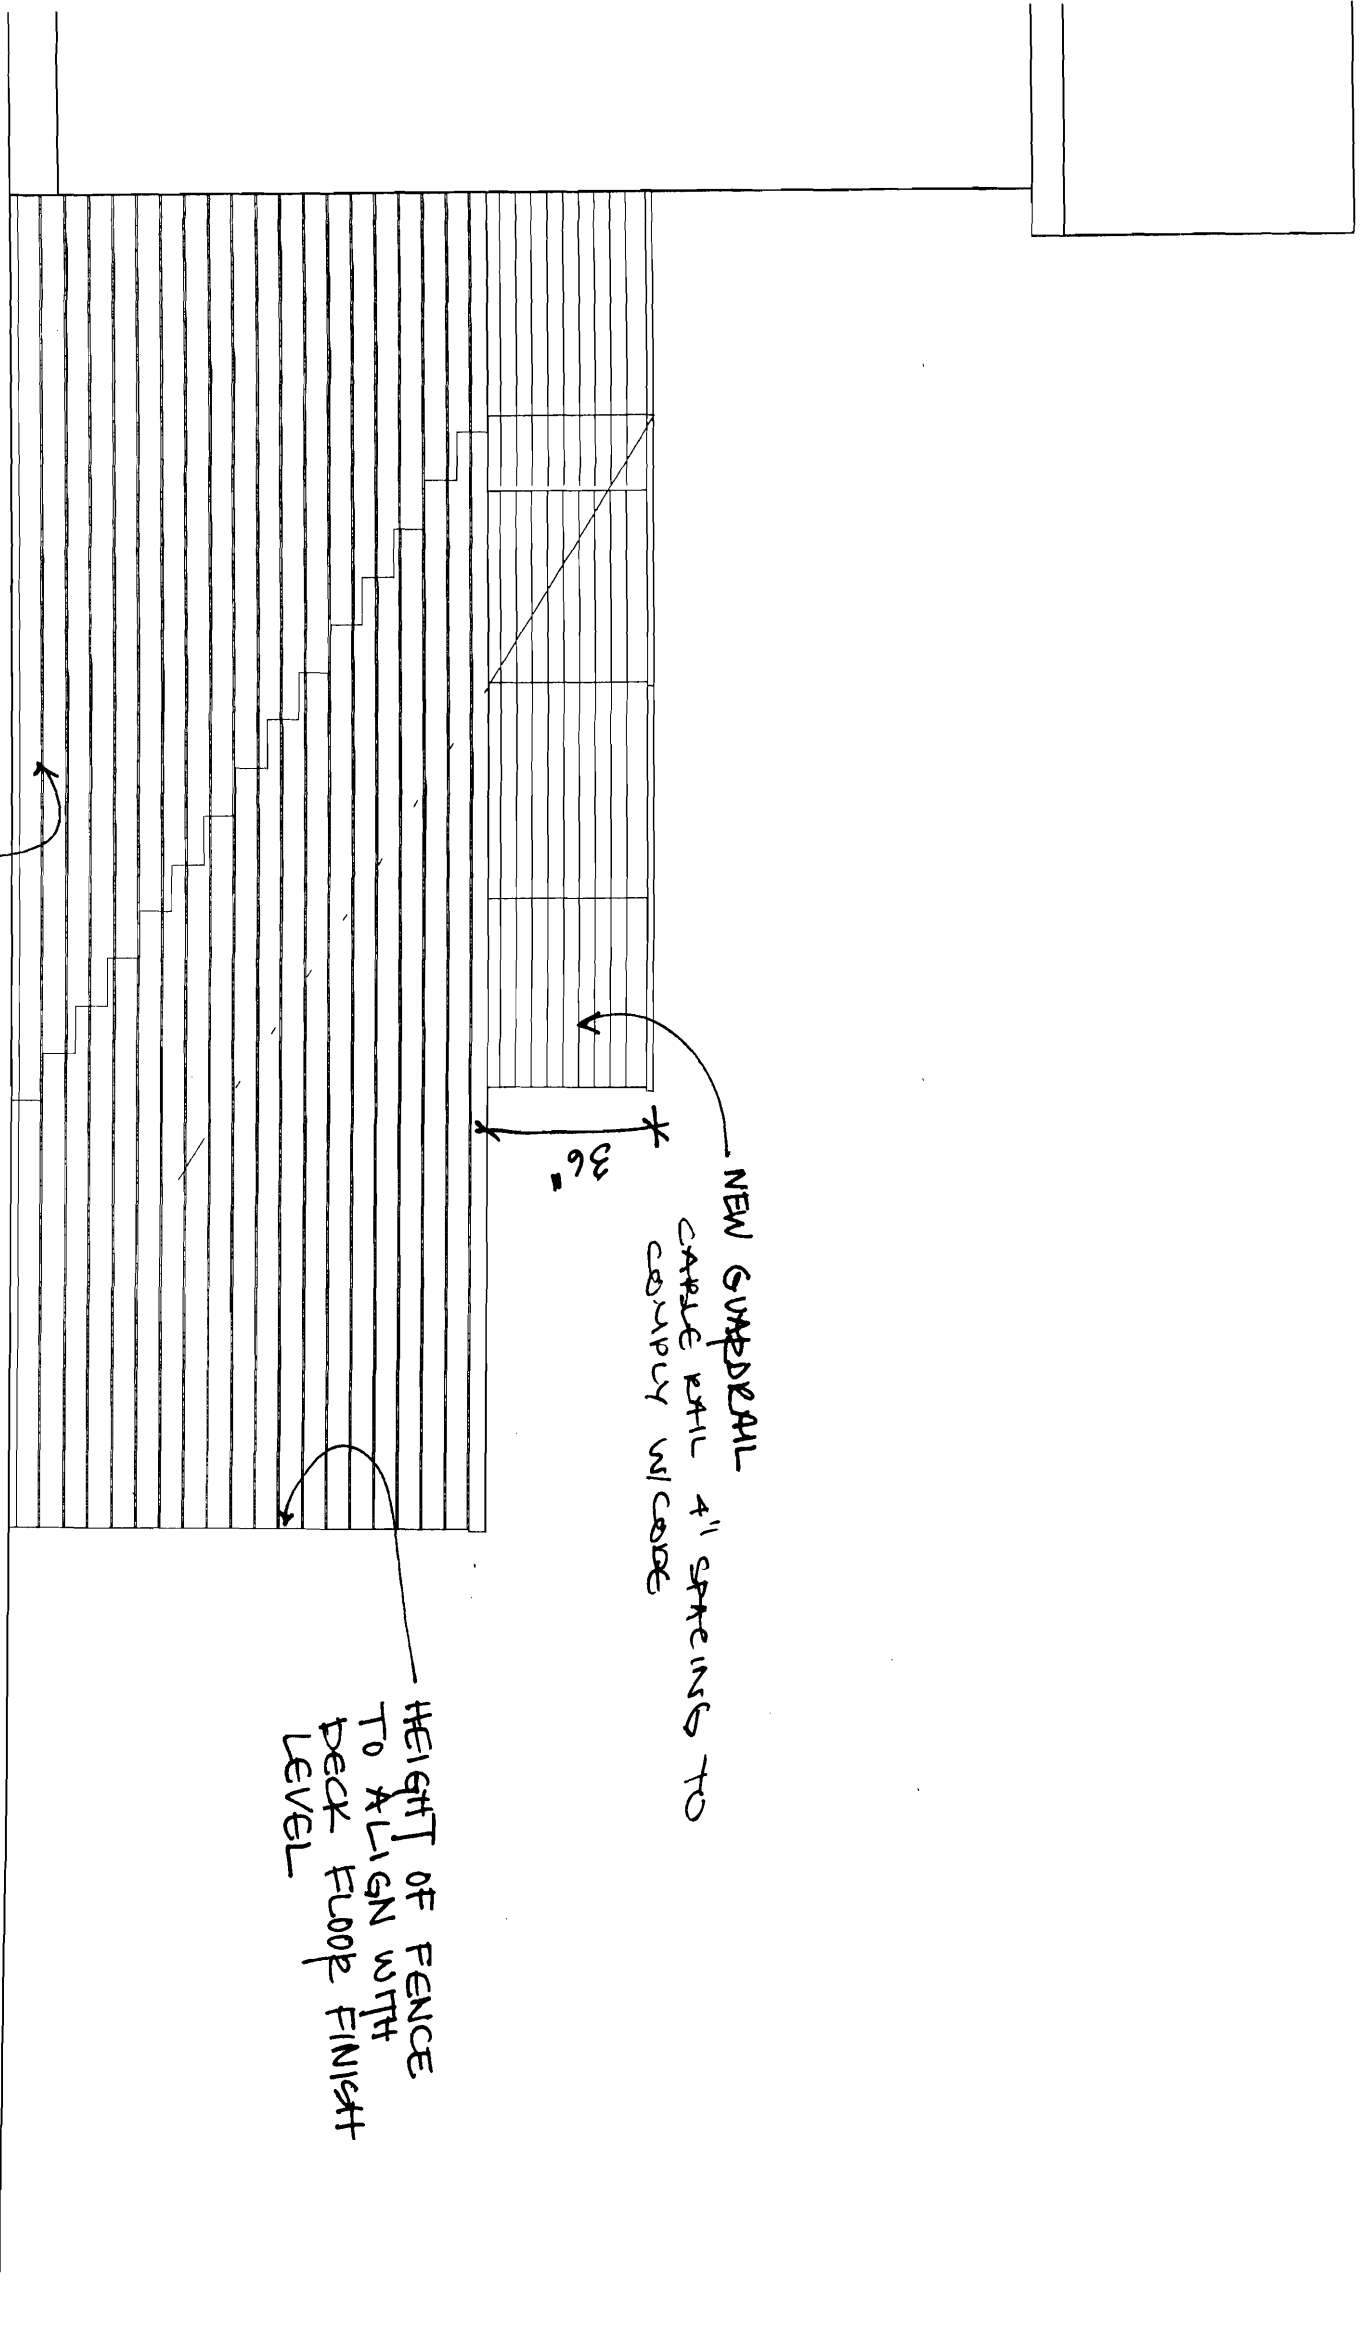


NEW WOOD PRIVACY FENCE

NEW SURRETAIL -  
CARBIDE RAIL 4" SPACINGS TO  
COMPLY W/ CODE

HEIGHT OF FENCE  
TO ALIGN WITH  
DECK FLOOR FINISH  
LEVEL



→ EXISTING WOOD FRAMING ADDITION  
TO BE REMOVED

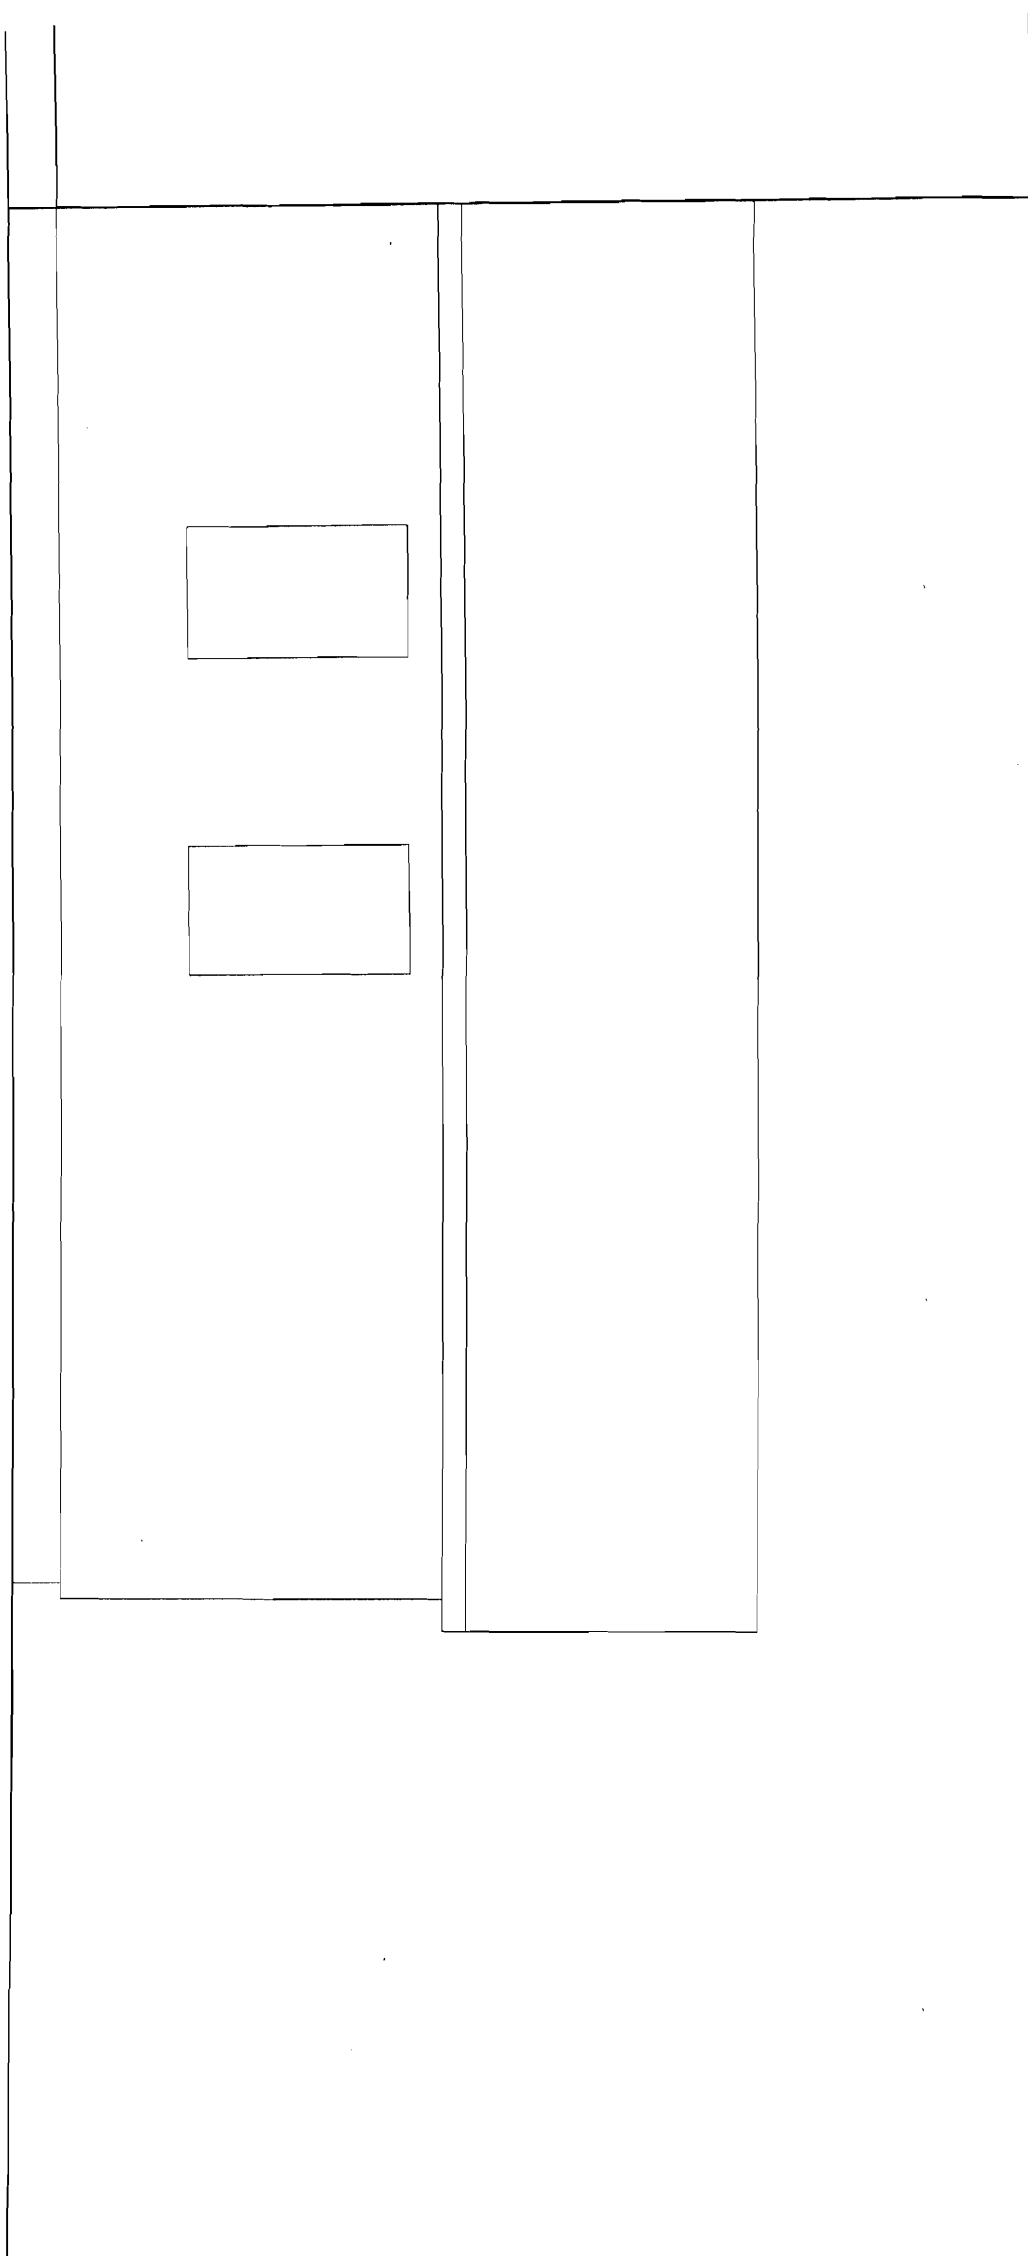

EXISTING NORTH ELEVATION  
 $\frac{1}{4}'' = 1'-0''$

