



EXISTING FOUNDATION TO REMAIN. REPAIR AS NEEDED.

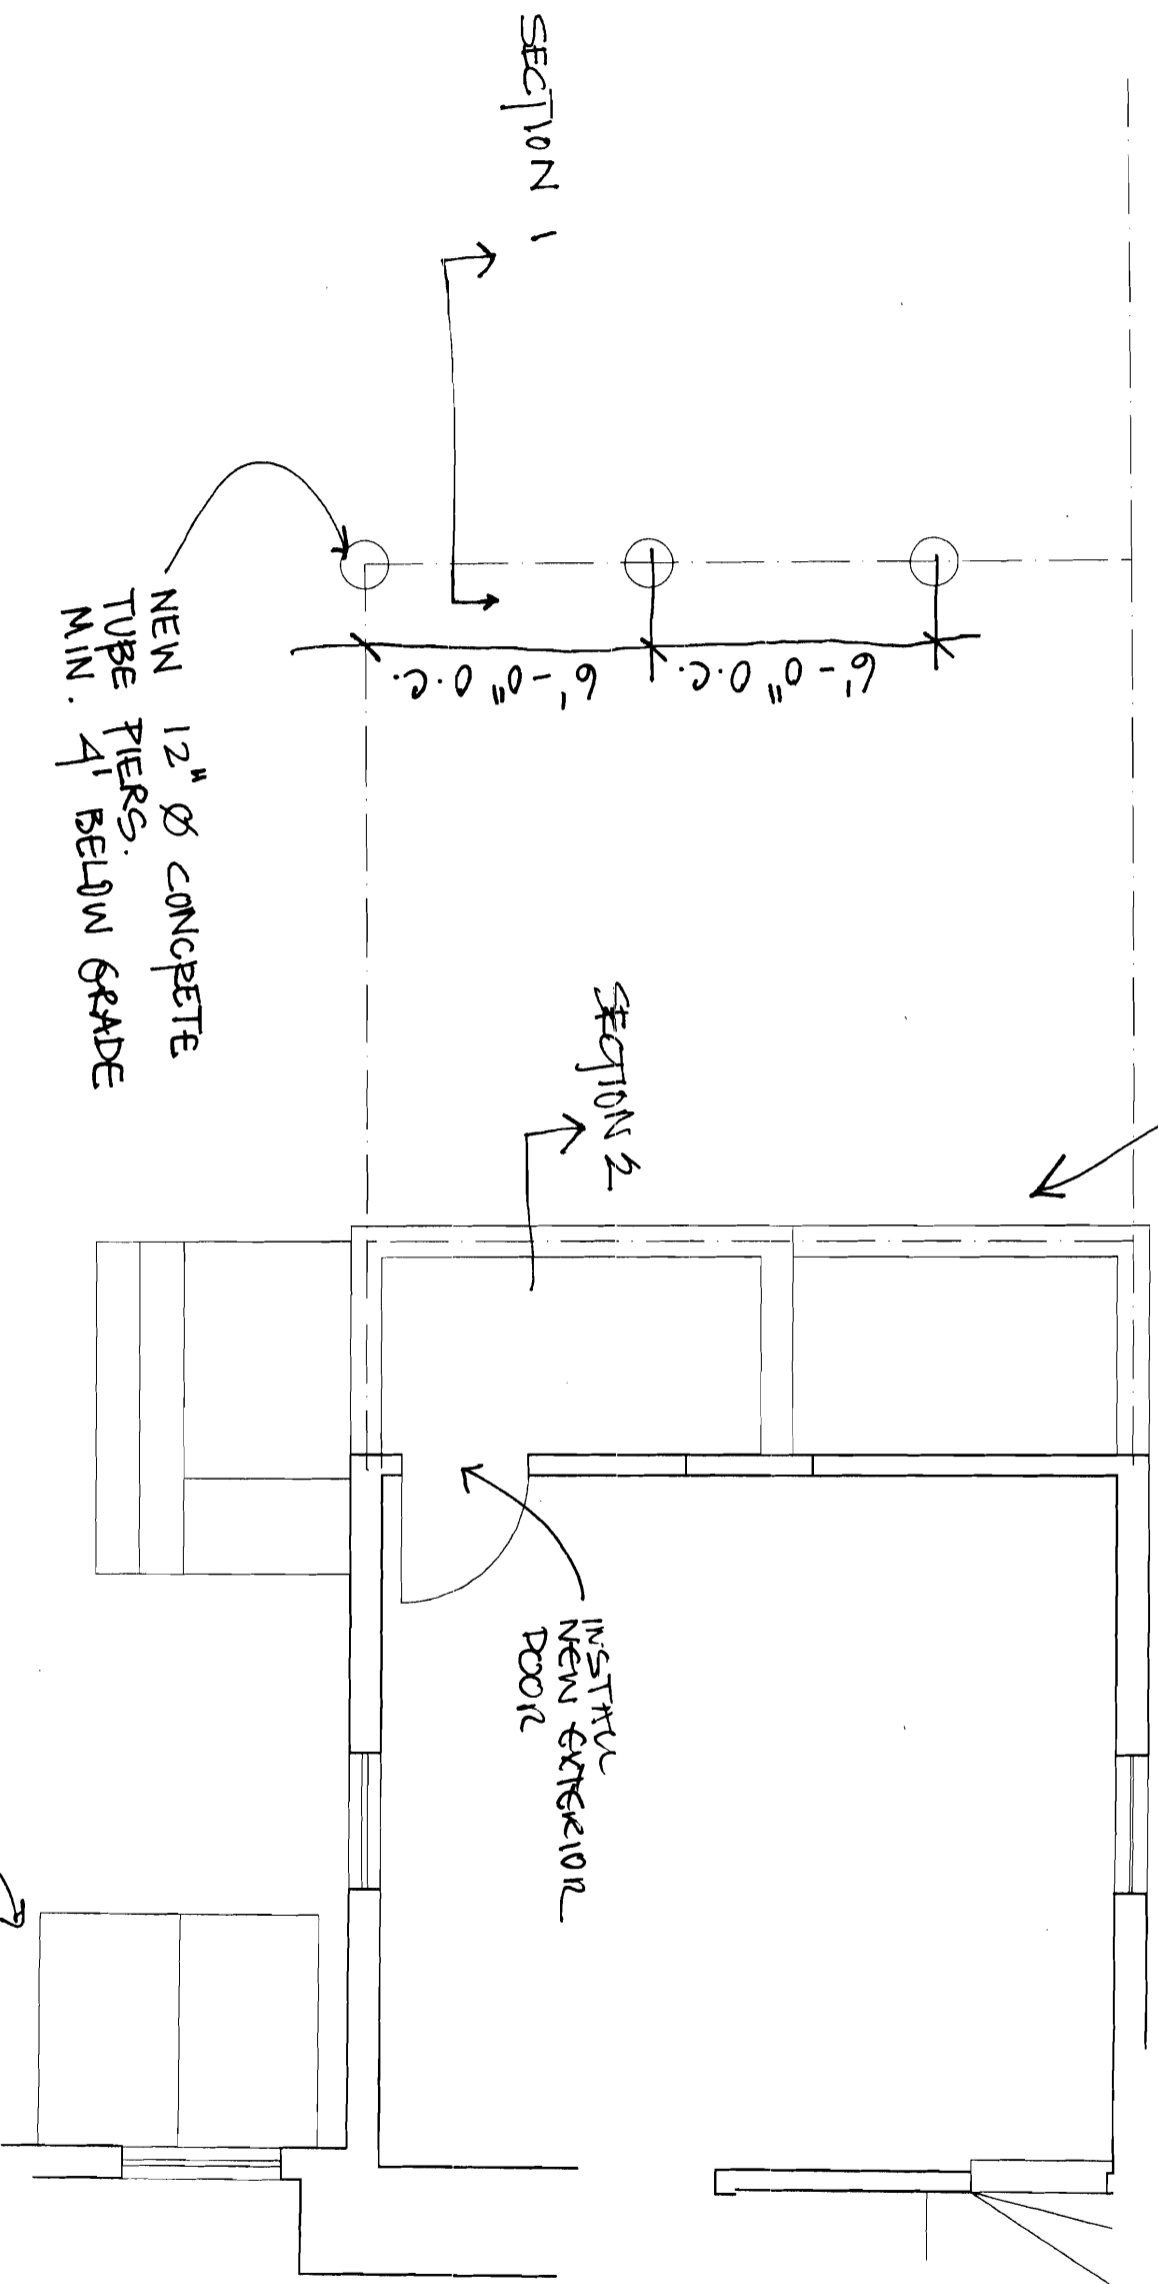


FOUNDATION PLAN
N
1/4" = 1'-0"

GROUND LEVEL PLAN
1/4" = 1'-0"

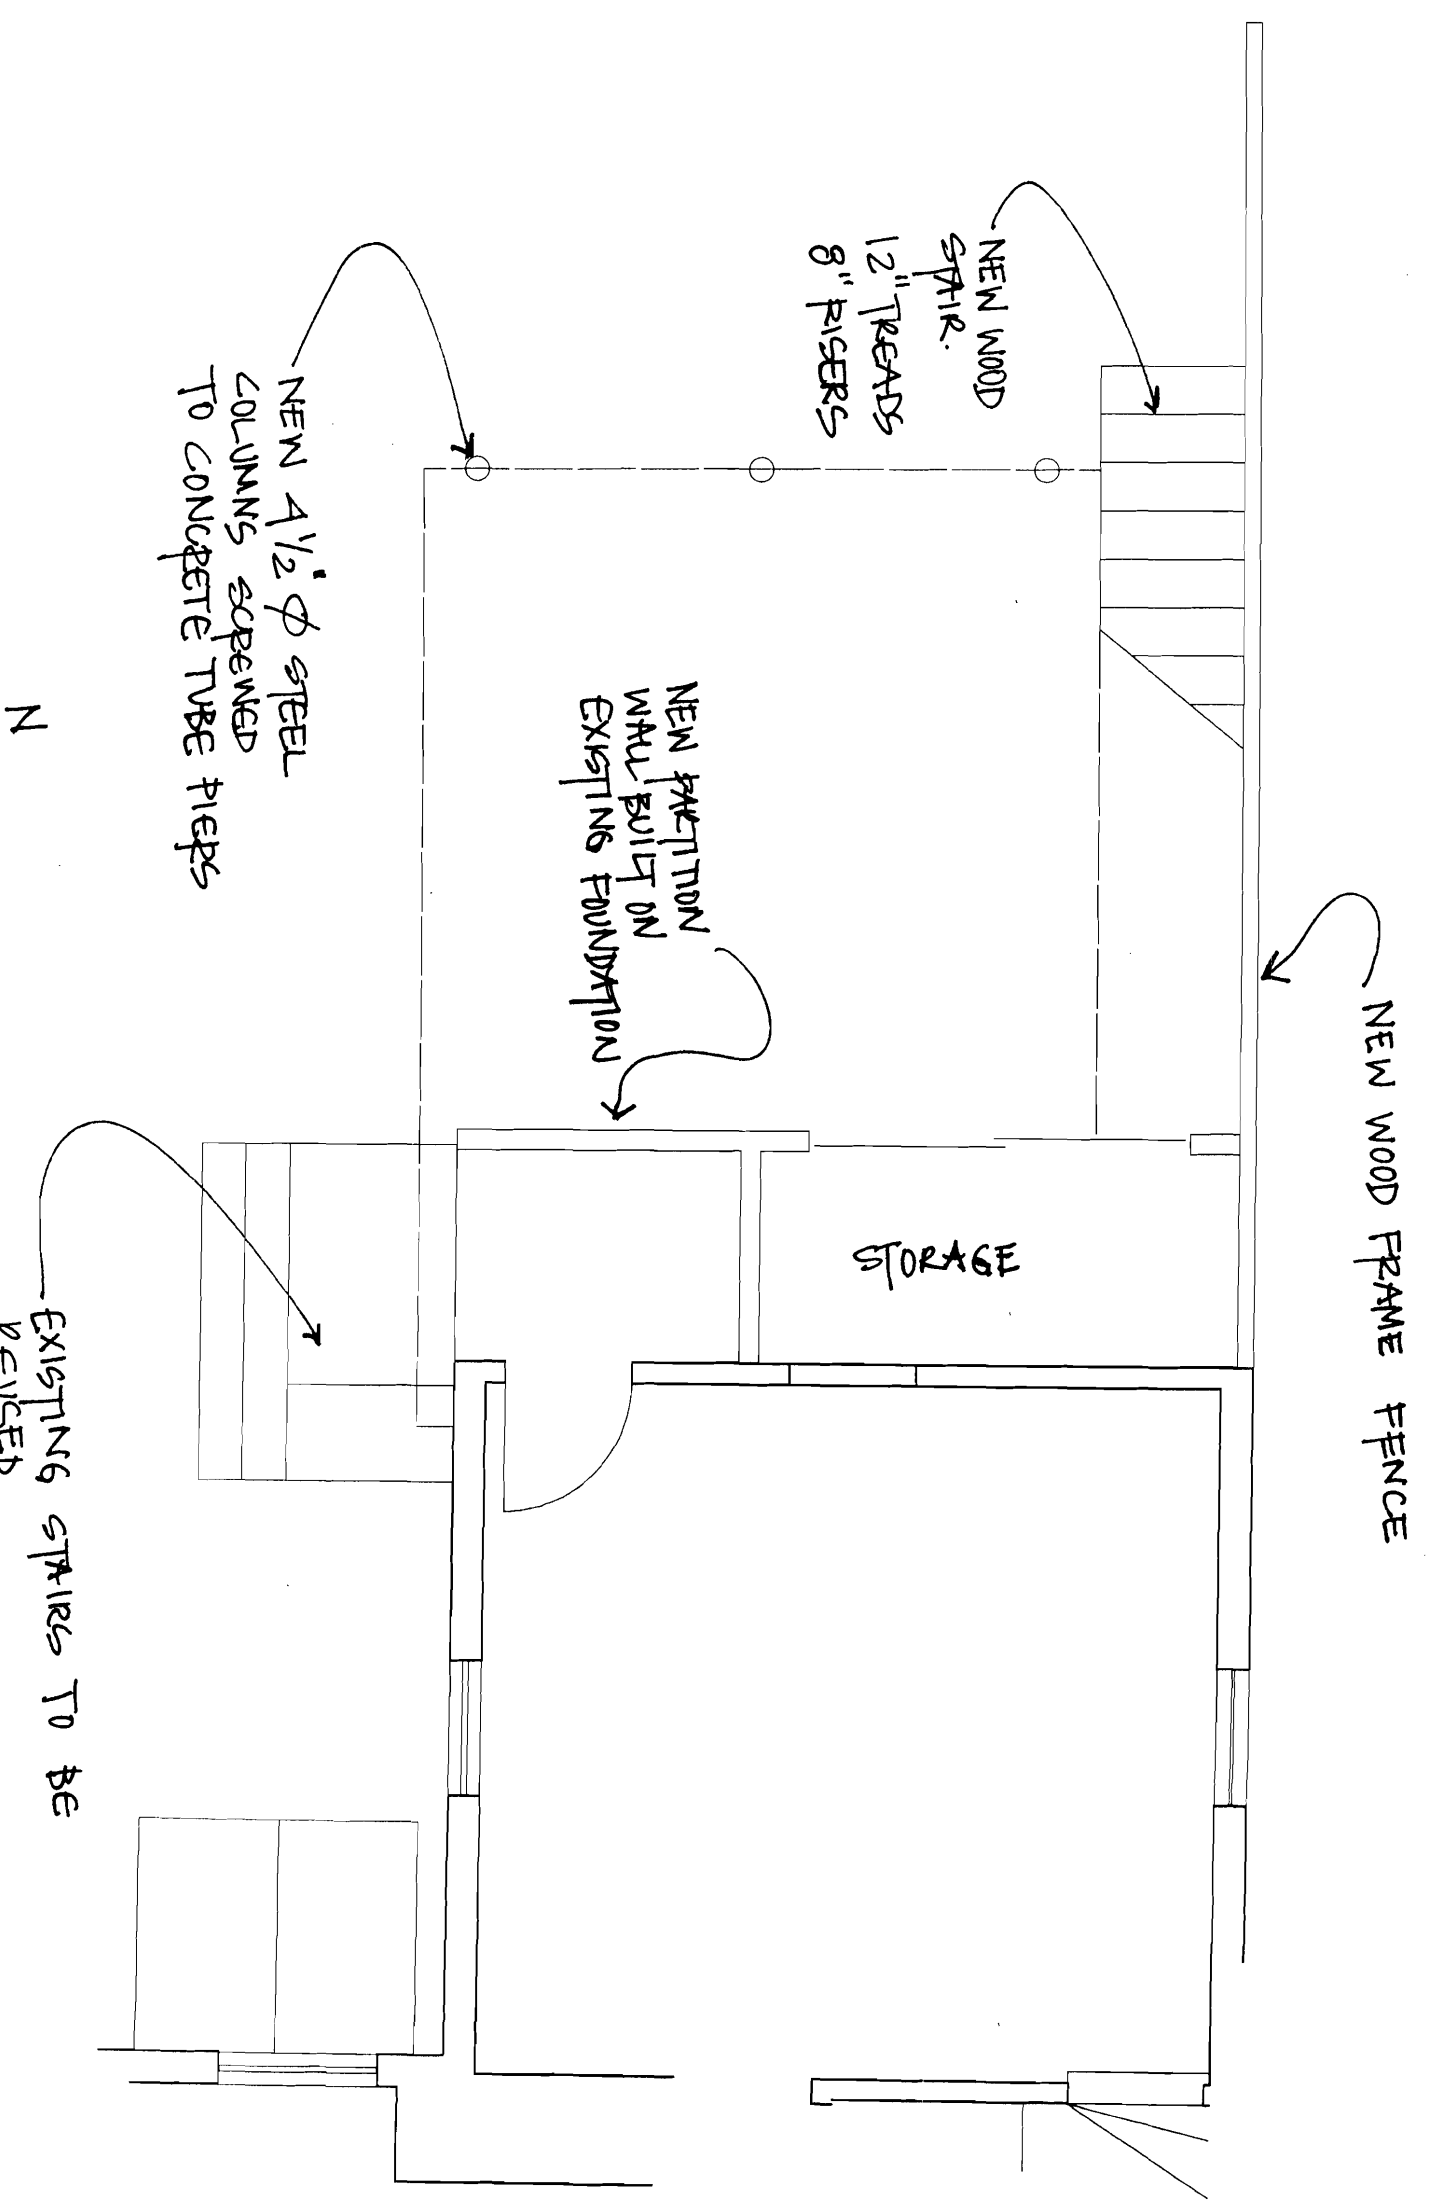

EXISTING WOOD FRAME
ADDITION TO BE REMOVED

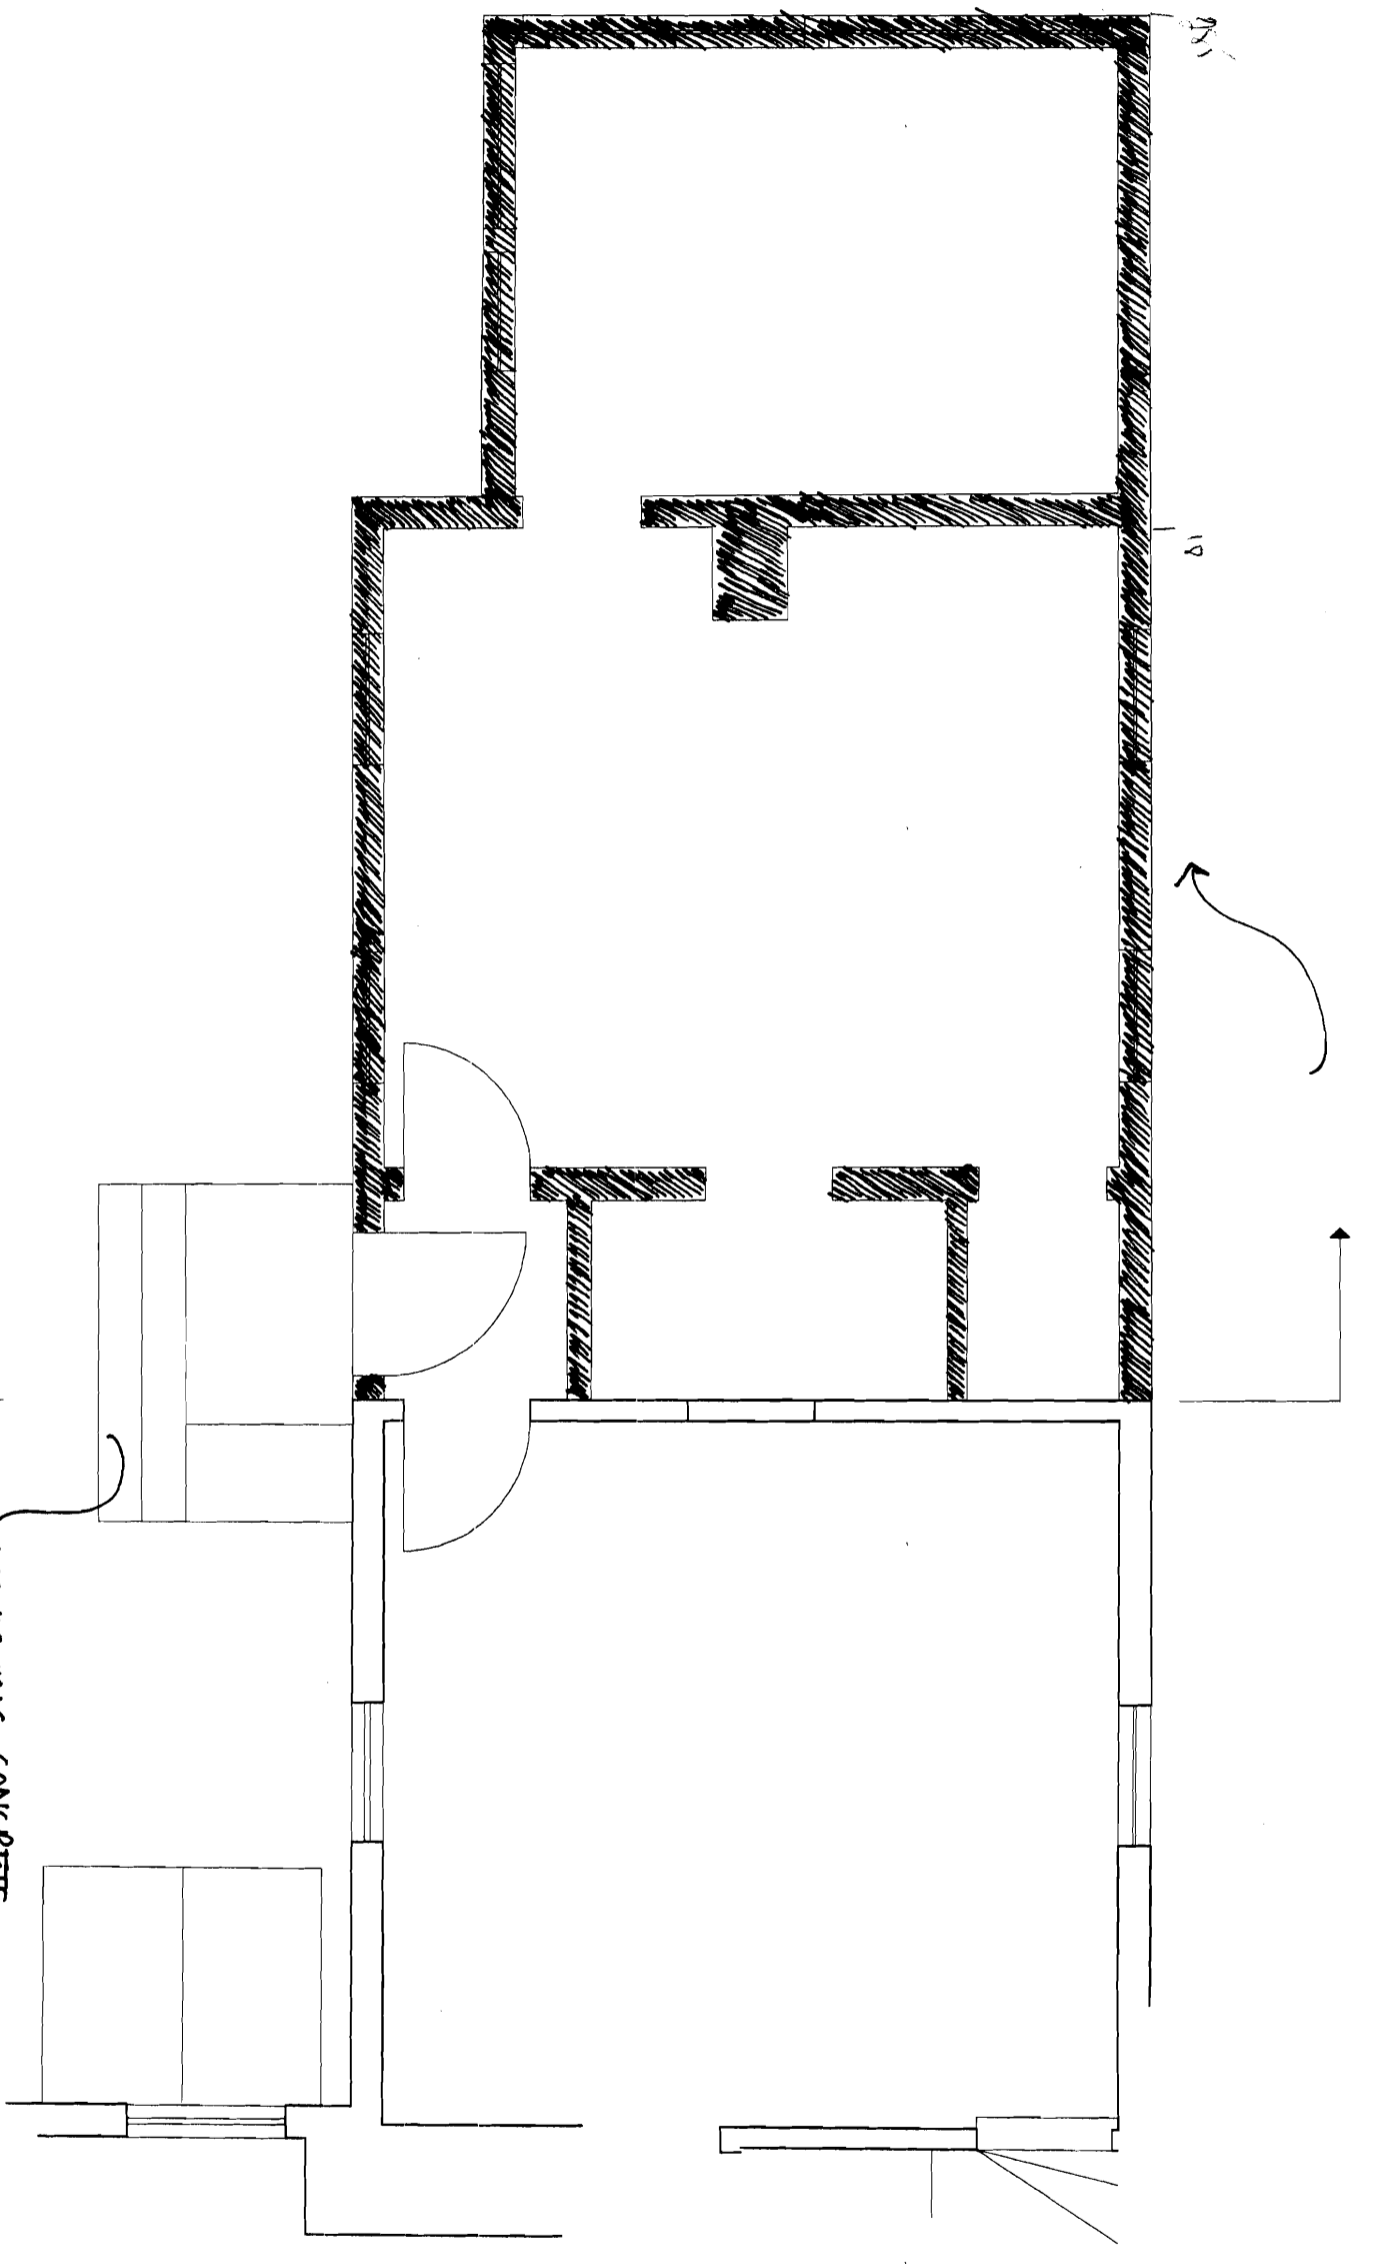

DEMOM PLAN
1/4" = 1'-0"
N

EXISTING CONCRETE
SPARKS TO BE RE-USED